


BUILDING 160
FIRST FLOOR PLAN G1 LEVEL



ZONING COMMISSION
District of Columbia

CASE NO. 07-11

EXHIBIT NO. 21

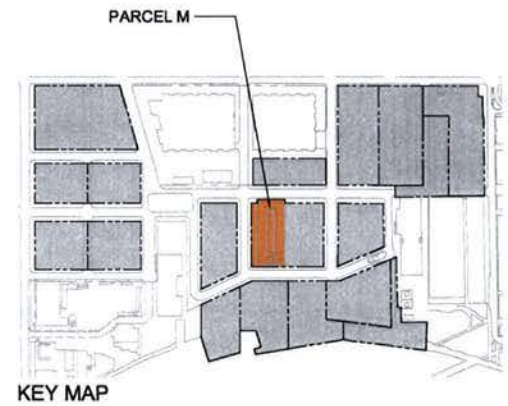

THE YARDS AT SOUTHEAST FEDERAL CENTER

FOREST CITY | WASHINGTON

shalom baranes associates architects

WASHINGTON, D.C.


10 JANUARY 2008

copyright, ©2008 | sba, PC

ZONING COMMISSION PRESENTATION

ZONING COMMISSION
District of Columbia
CASE NO.07-11
EXHIBIT NO.21

PARCEL O

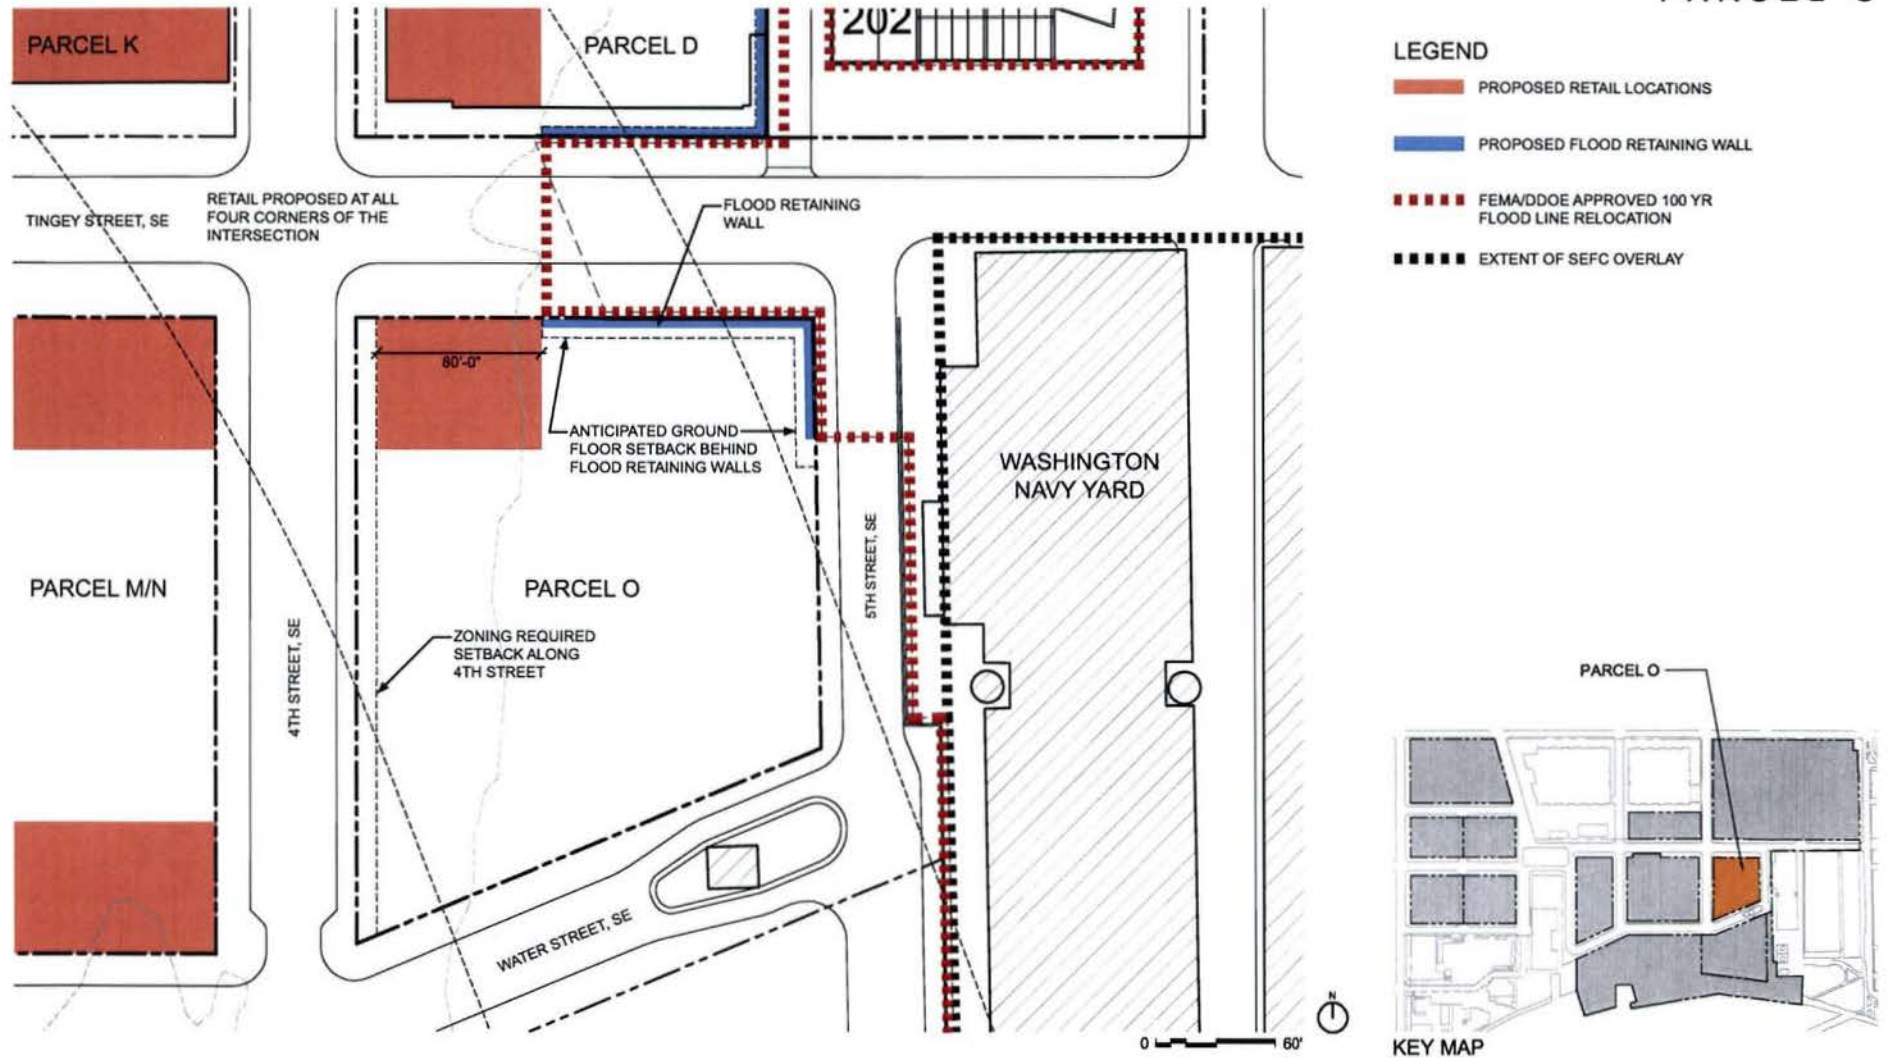

THE YARDS AT SOUTHEAST FEDERAL CENTER

FOREST CITY | WASHINGTON

shalom baranes associates architects

WASHINGTON, D.C.

10 JANUARY 2008

copyright ©2008 | sba, pc

ZONING COMMISSION PRESENTATION