

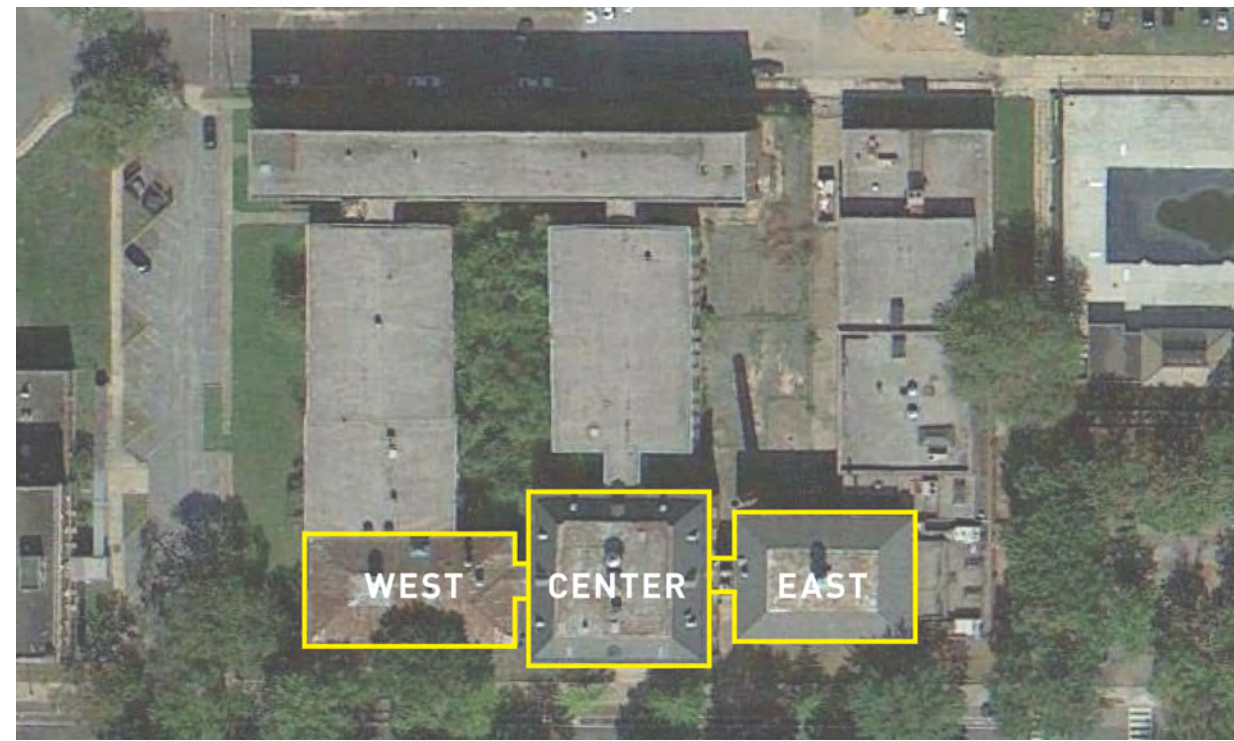




EXHIBIT FROM THE HISTORIC REHABILITATION TREATMENT REPORT PREPARED BY EHT TRACERIES DATED JULY 2011

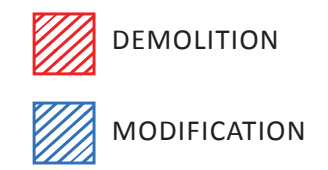

RETAINED HERITAGE BUILDINGS

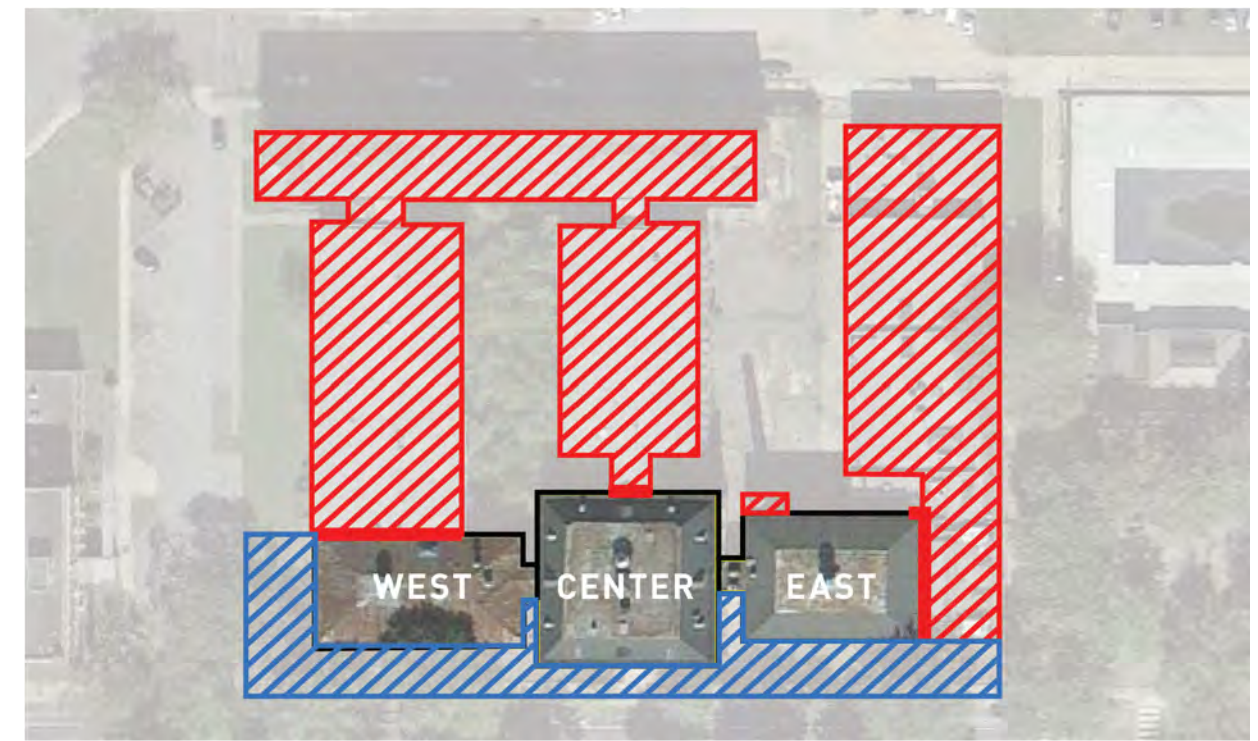

PROPOSED DEMOLITION AND FACADE MODIFICATION LOCATIONS



CENTRAL BUILDING PHOTOGRAPH (1908)- ROLLED CURB




PHOTOGRAPH FROM 1960- SUMMER SCHOOL ARCHIVES



PROPOSED SOUTH ELEVATION




SOUTH ELEVATION (EXISTING CONDITIONS)

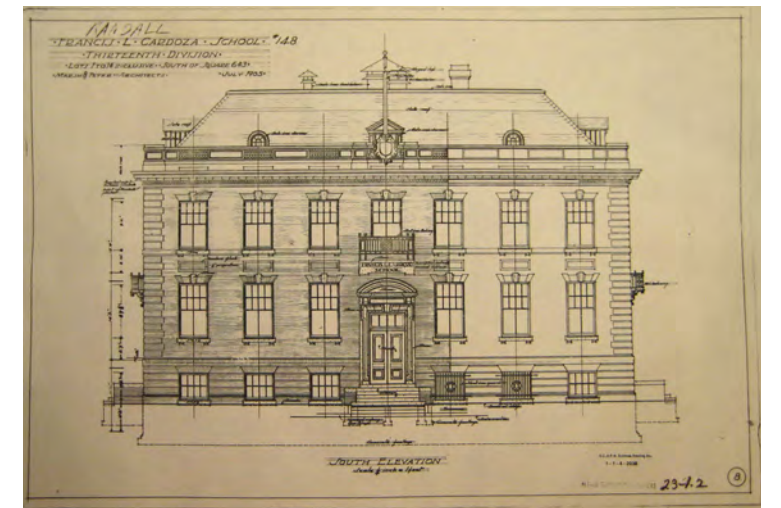


SOUTH ELEVATION - ORIGINAL DRAWING (1905)


CENTRAL BUILDING - SOUTH ELEVATION (PROPOSED)

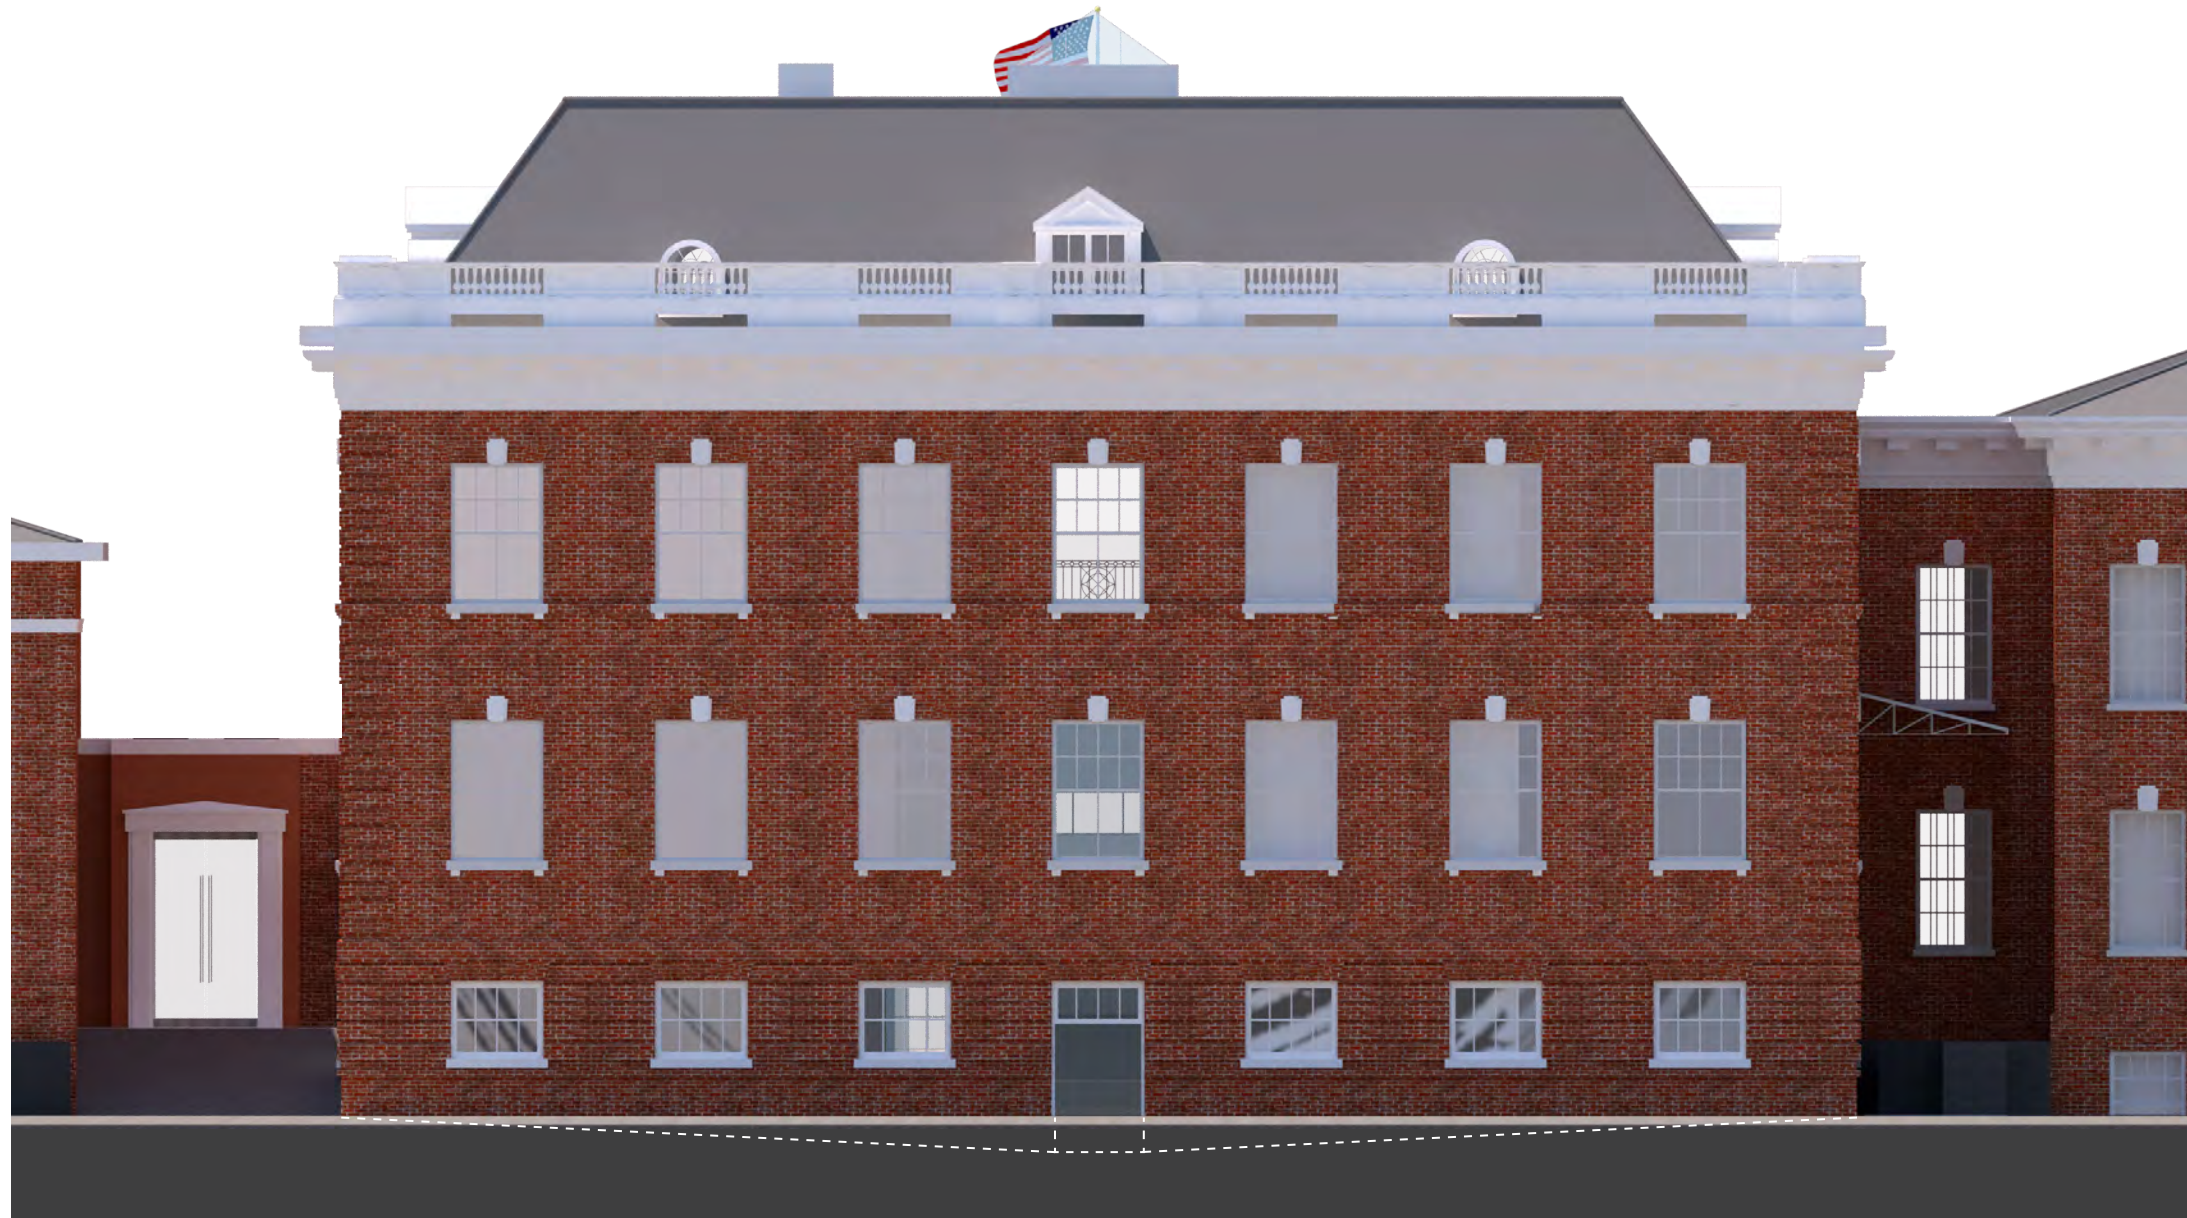

PROPOSED NORTH ELEVATION

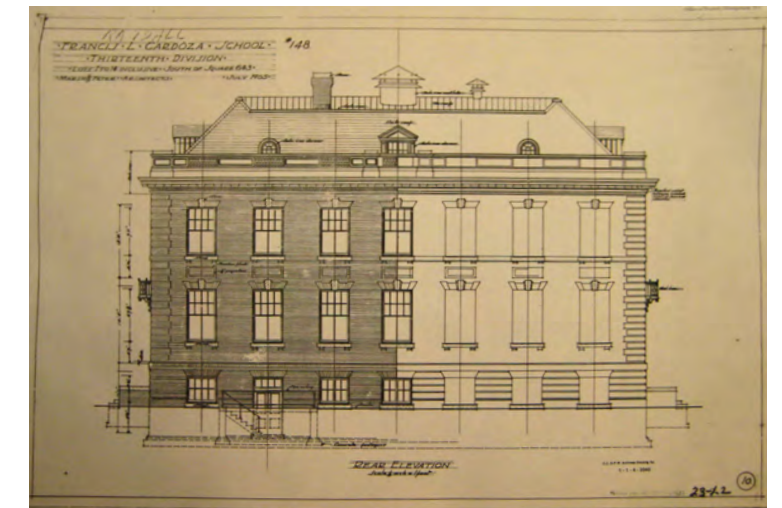


NORTH ELEVATION - ORIGINAL DRAWING (1905)

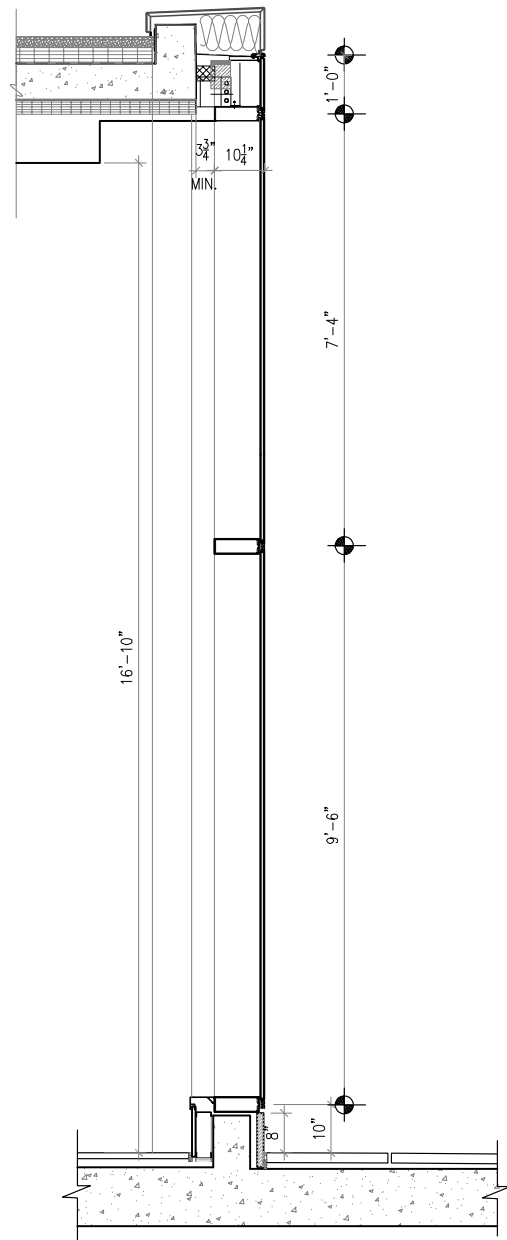

GLAZING WALL SECTION
SCALE: 1/4" = 1'



ENTRY PRECEDENT: BOWDOIN COLLEGE ART MUSEUM

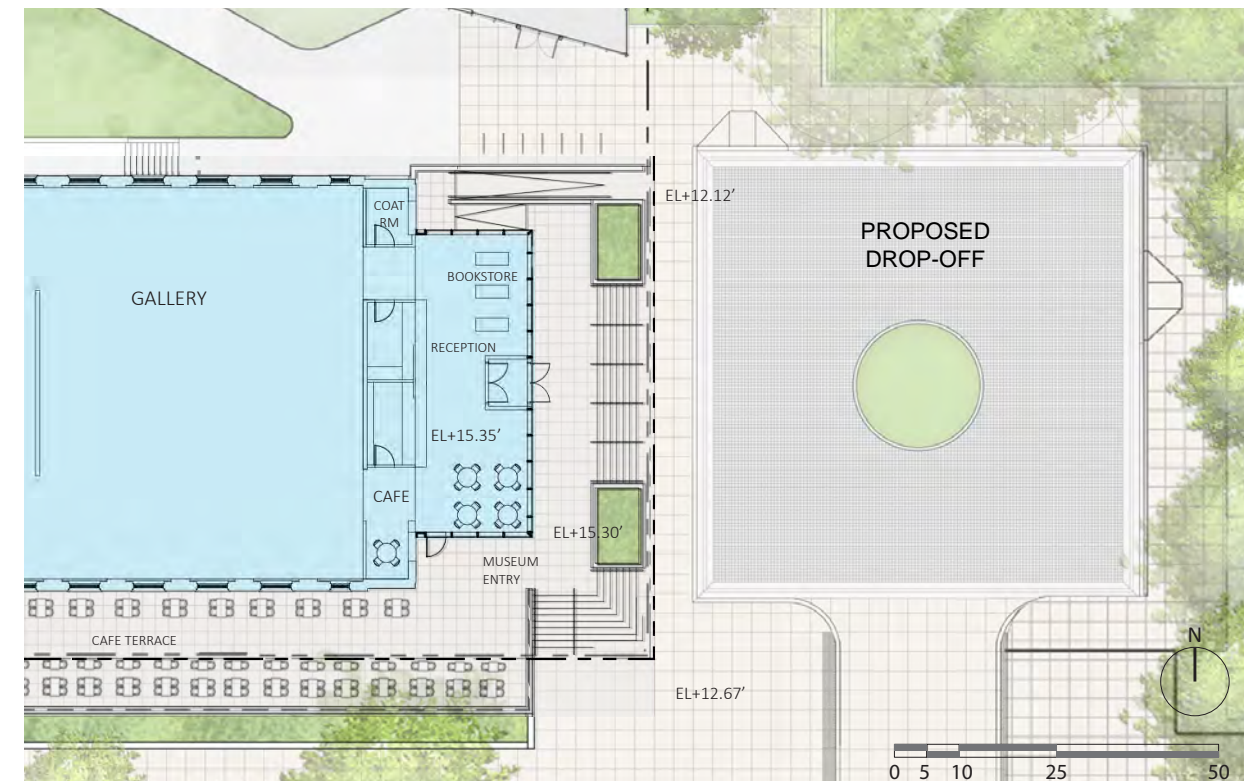

PROPOSED MUSEUM ENTRY PLAN

EAST WING - ENTRY PLAN AND DETAILS
RANDALL SCHOOL | PUD Modification





SOUTH ELEVATION



WEST ELEVATION




HISTORIC BUILDING LOADING

WEST WING - SOUTH AND WEST ELEVATIONS



WEST WING NORTH ELEVATION

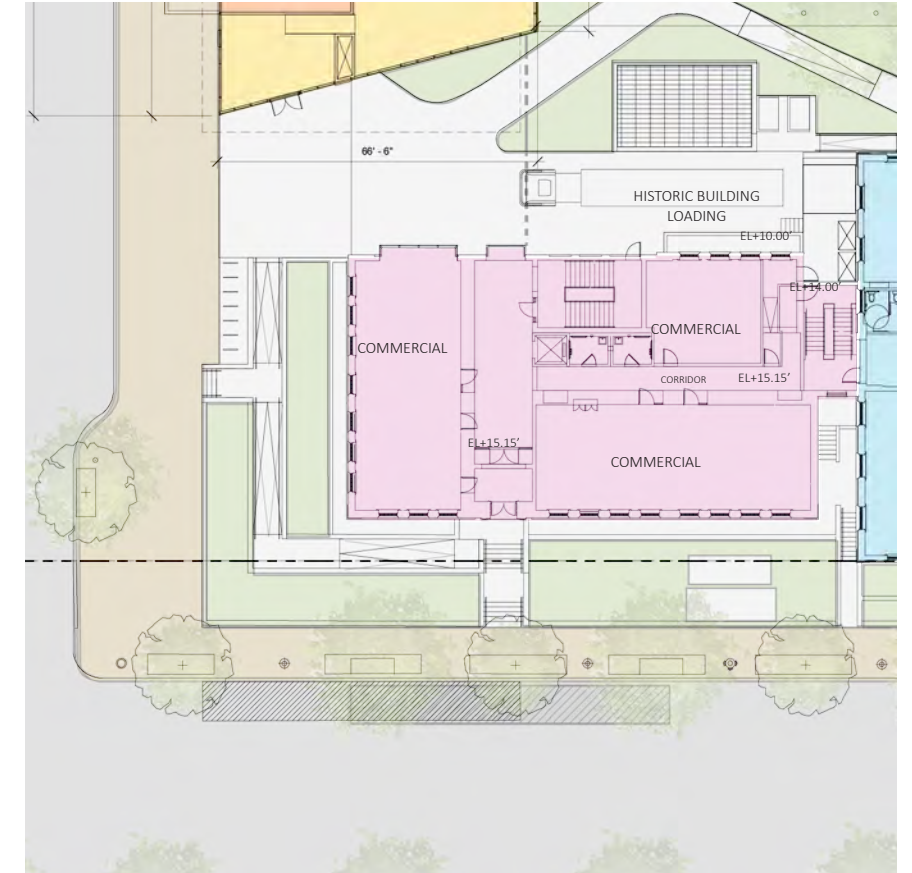

WEST WING FLOOR PLAN



WEST WING NORTH ELEVATION