




# Exhibit D: M Street Landing Public Restrooms

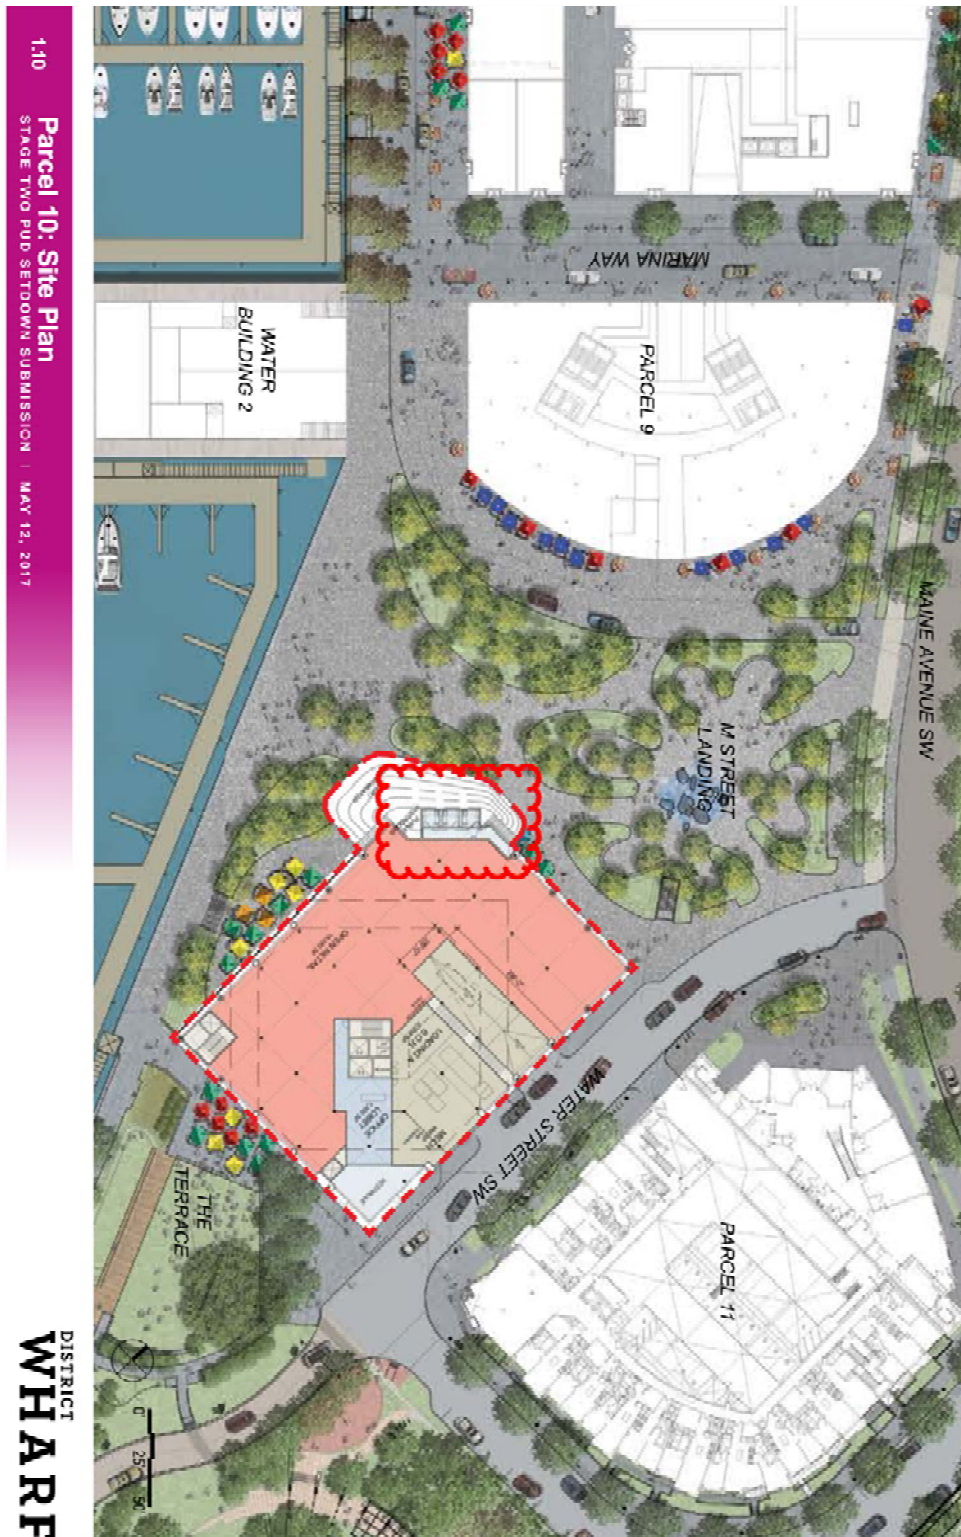

DISTRICT  
**WHARRF**

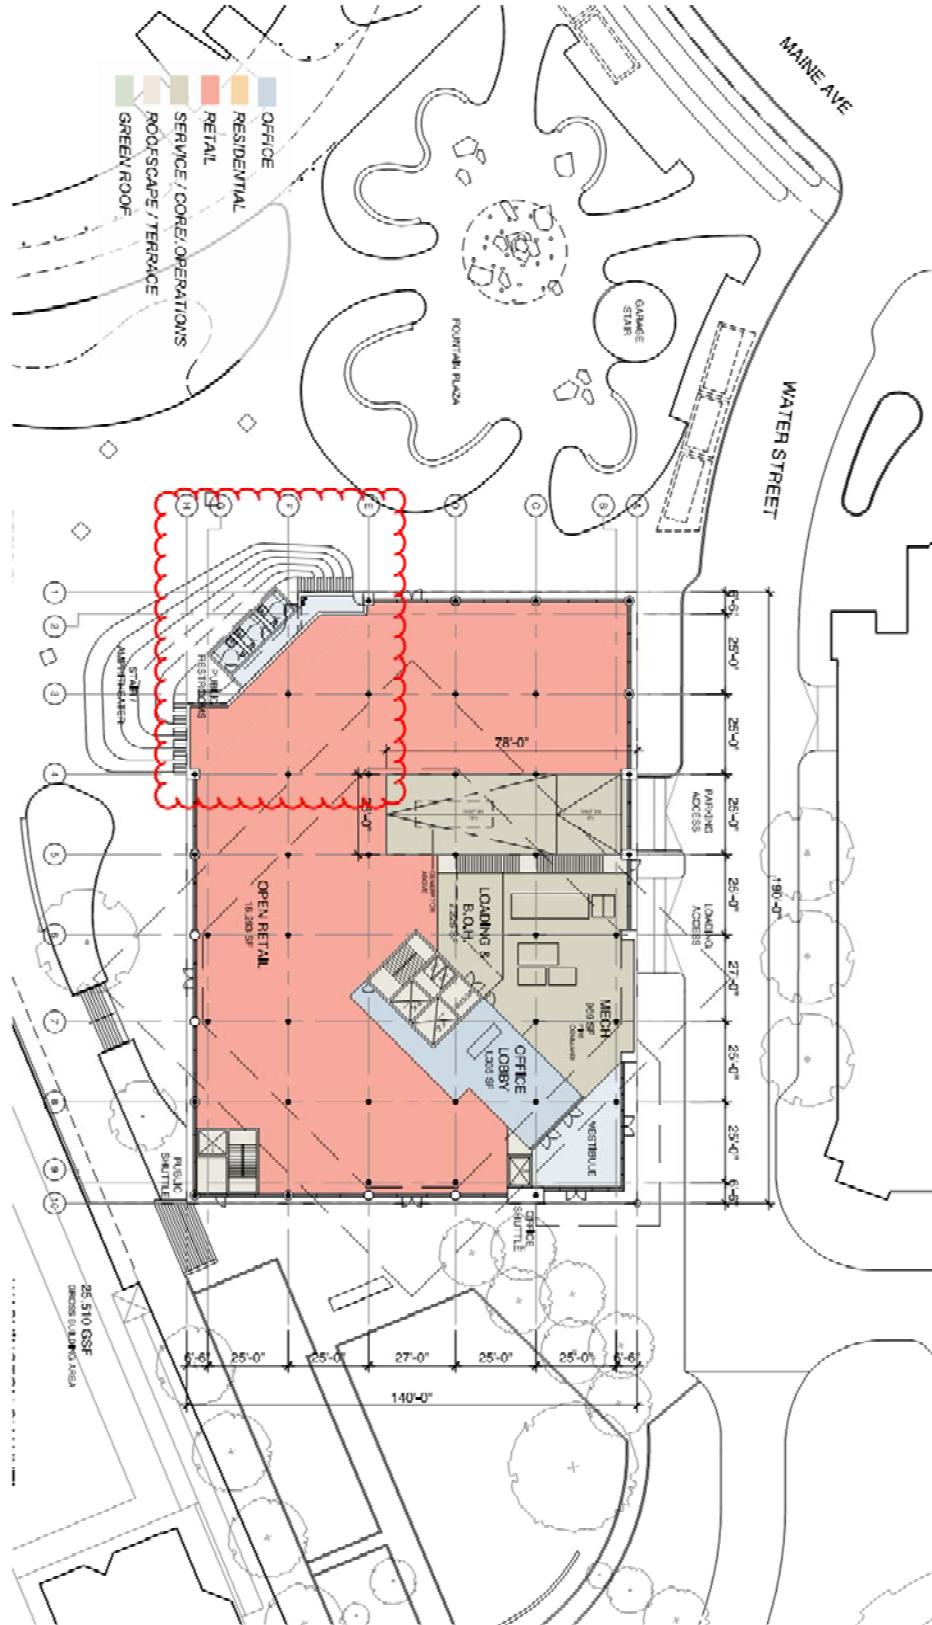

**Parcel 10: Ground Floor Plan**  
STAGE TWO PUD SETDOWN SUBMISSION | MAY 12, 2017

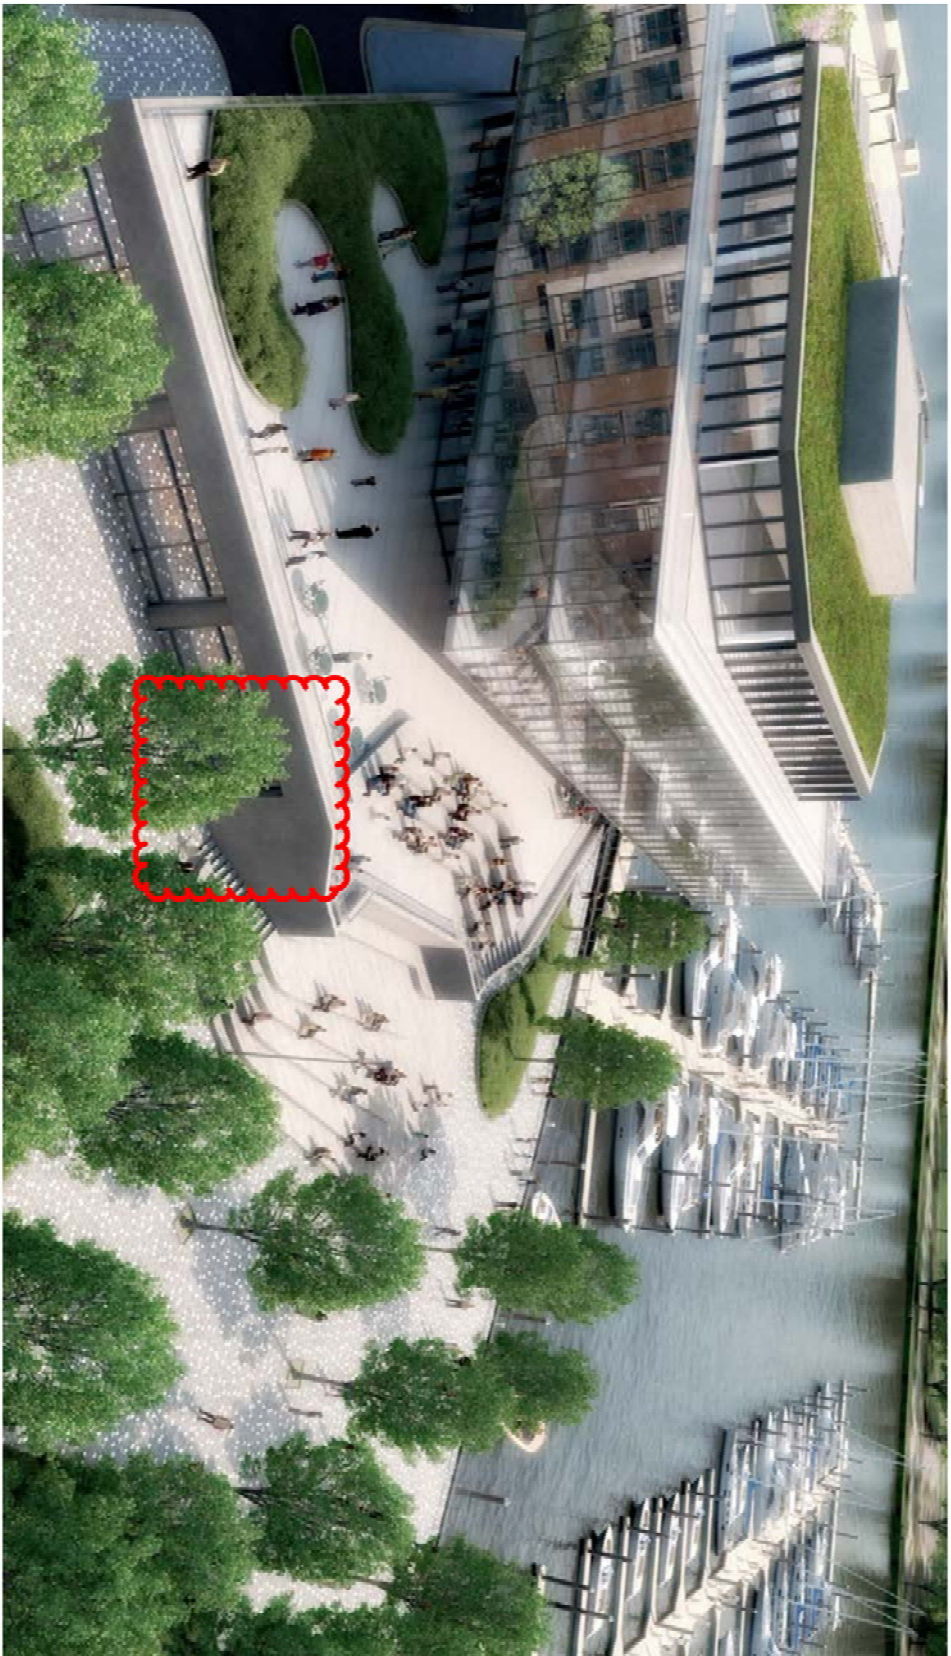

1.3 Parcel 10: Perspective View of Amphitheater  
STAGE TWO PUD SETDOWN SUBMISSION | MAY 12, 2017

DISTRICT  
**WHARF**