


G GOROVE / SLADE Transportation Planners and Engineers


The Wharf | Perkins Eastman Design Vehicle: AASHTO BUS-45

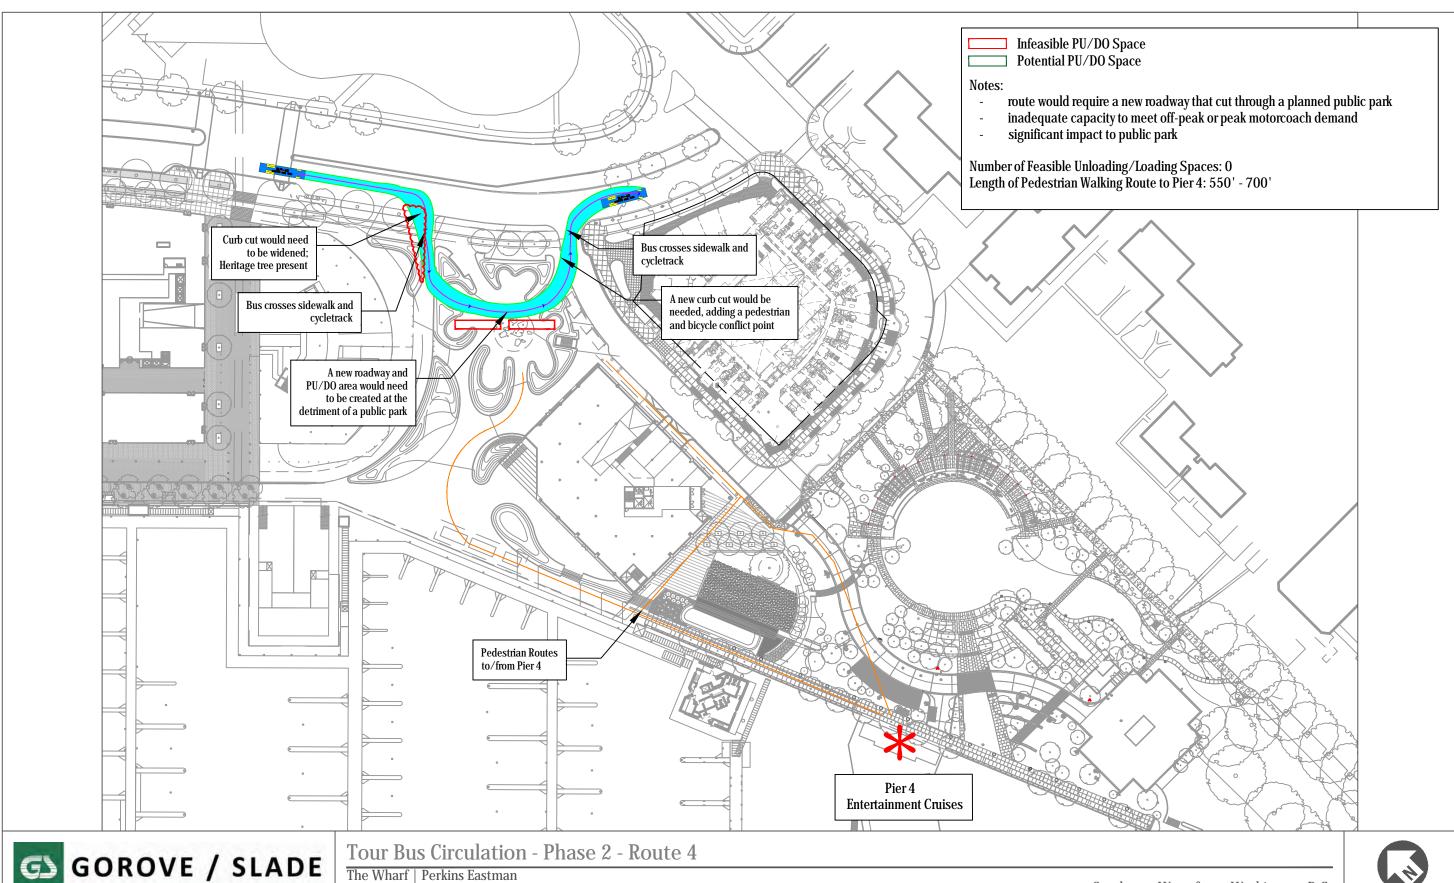







The Wharf | Perkins Eastman Design Vehicle: AASHTO BUS-45 Transportation Planners and Engineers 7/19/2017

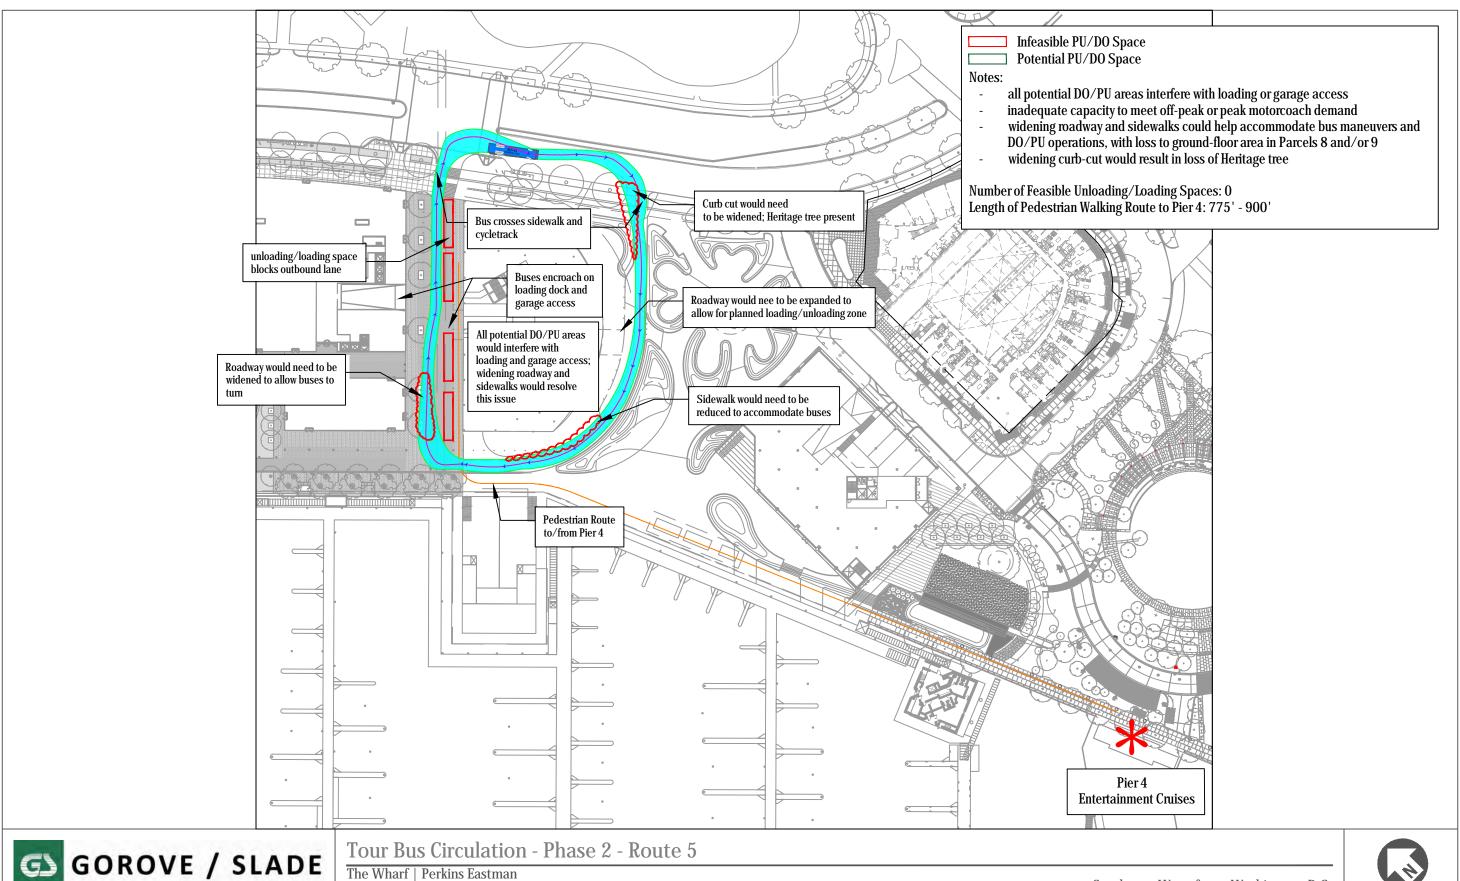

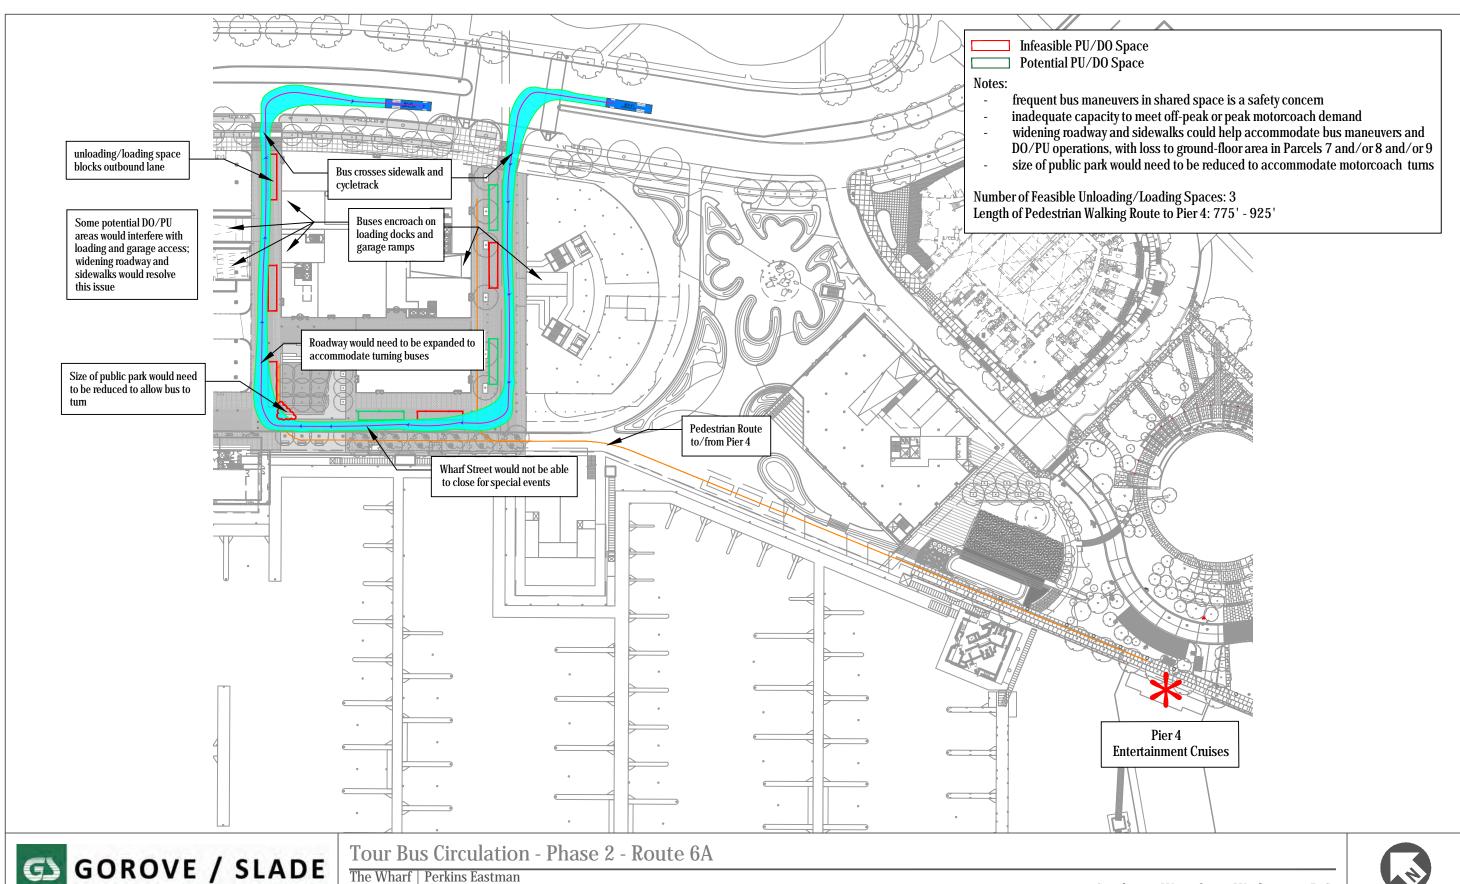

NOTTO SCALE

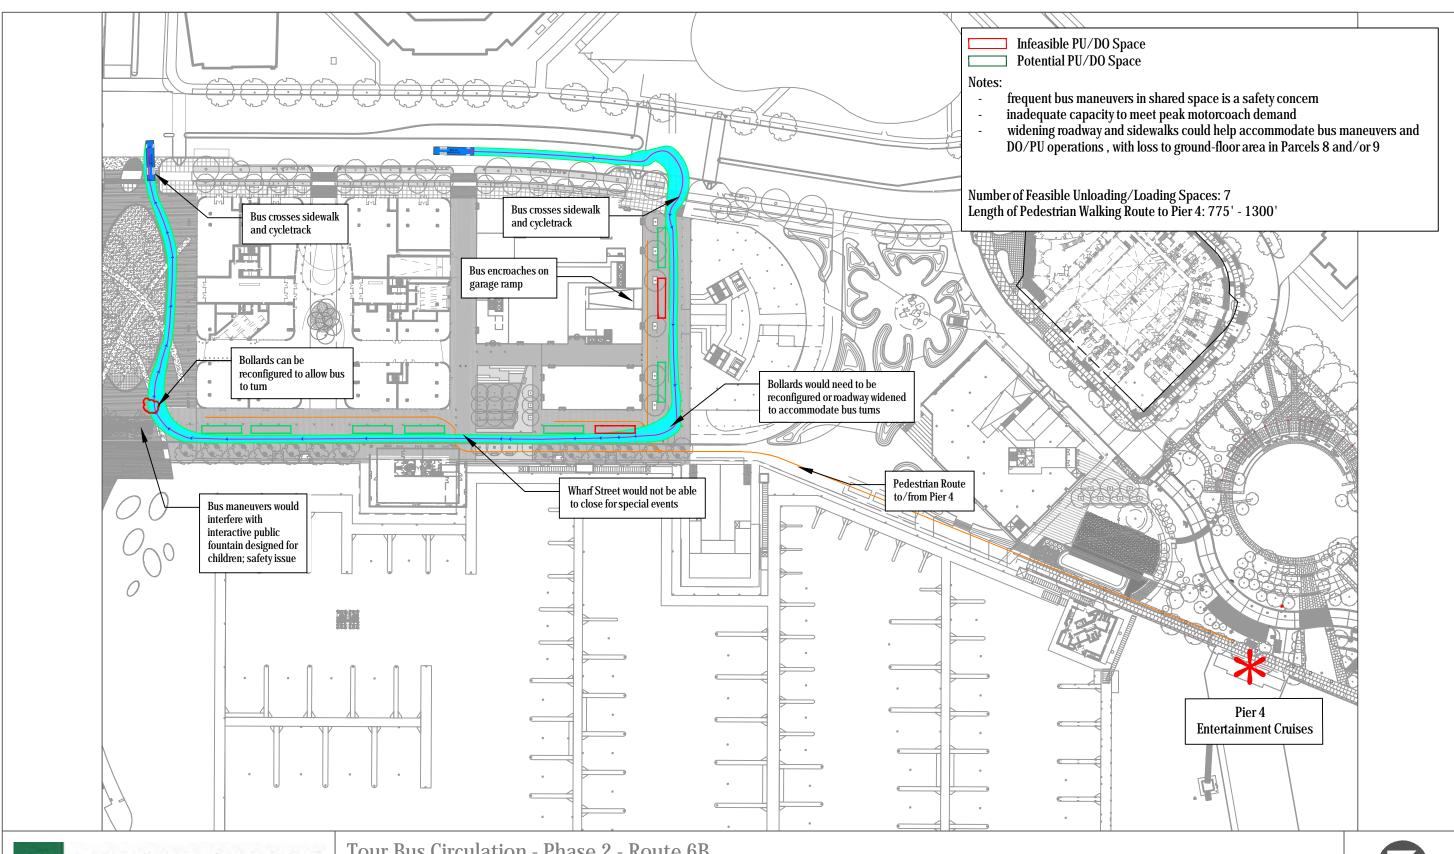




Tour Bus Circulation - Phase 2 - Route 6B

The Wharf | Perkins Eastman Design Vehicle: AASHTO BUS-45



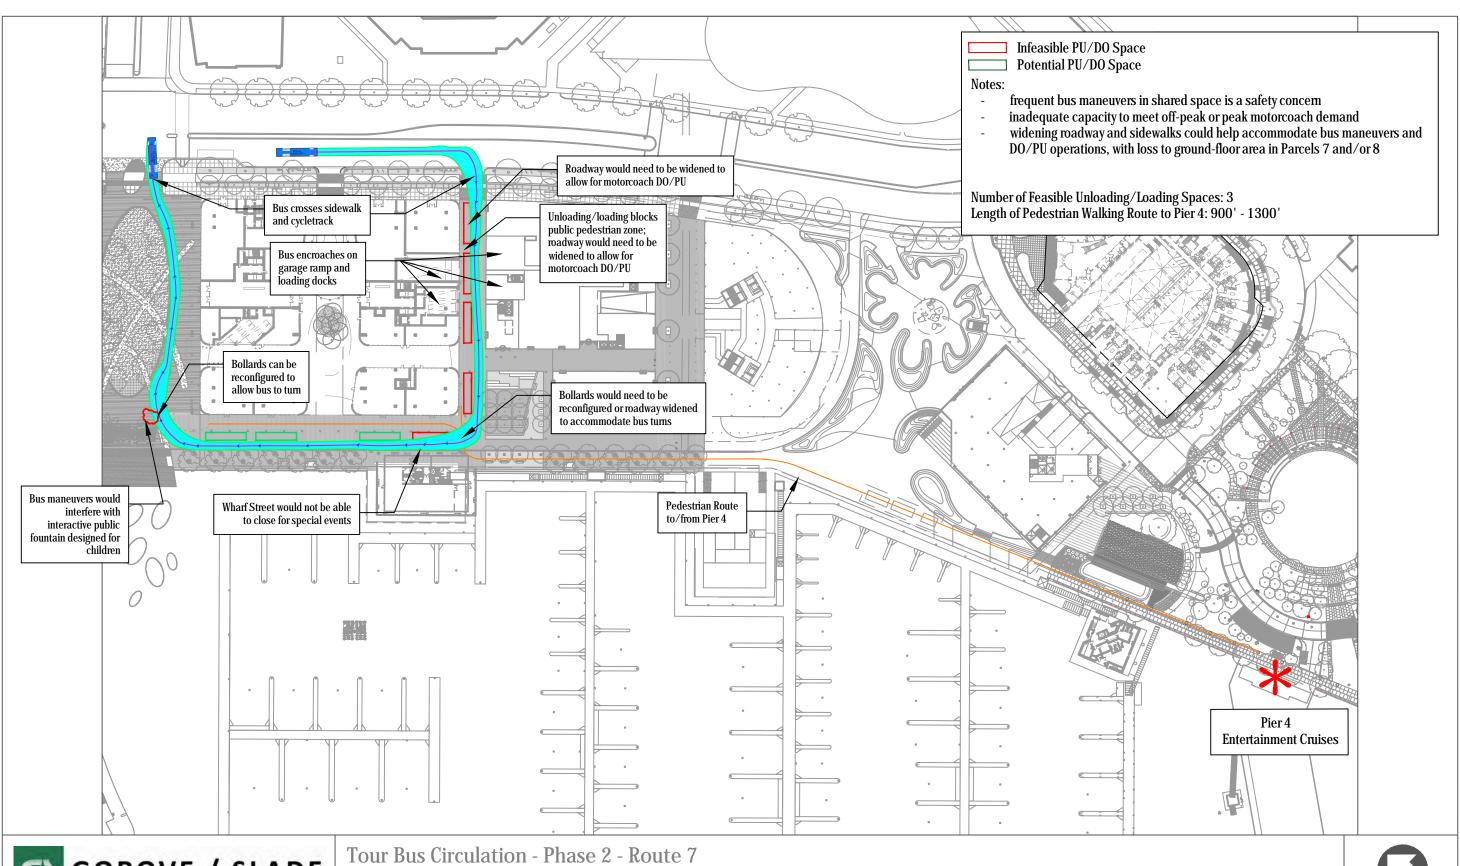



The Wharf | Perkins Eastman Design Vehicle: AASHTO BUS-45

