


WHARF ST SW

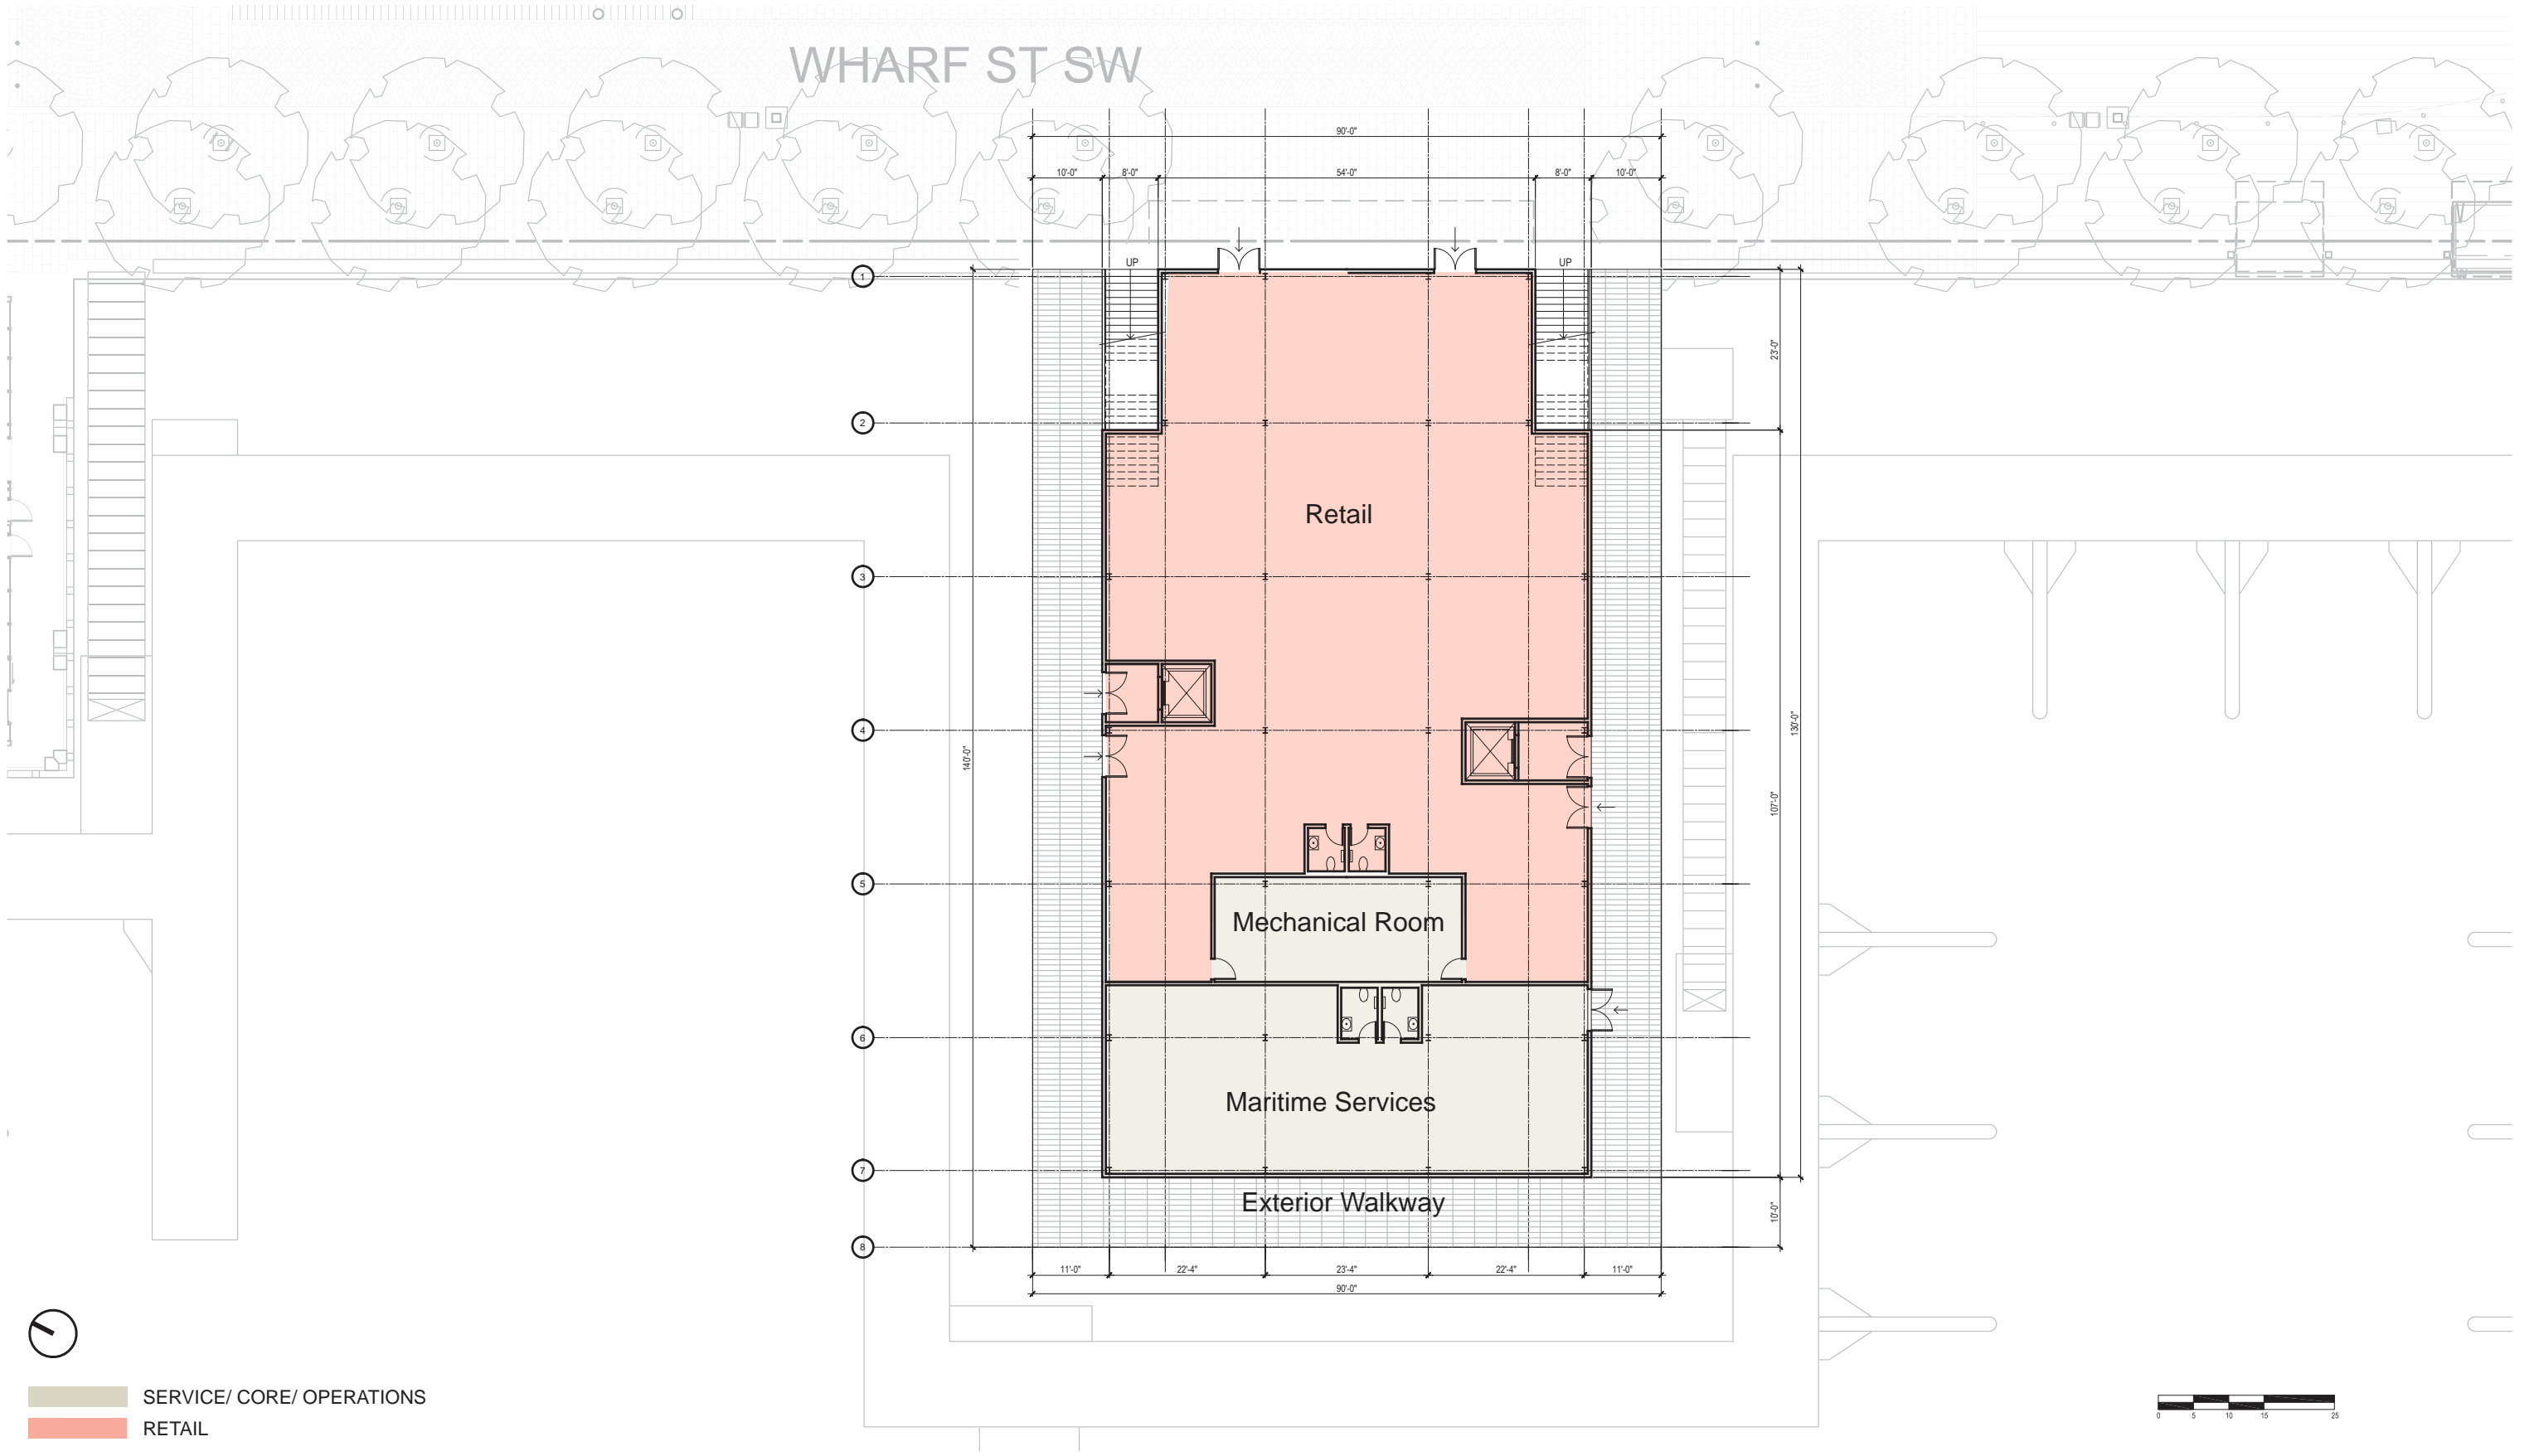


SERVICE/ CORE/ OPERATIONS
 RETAIL

DISTRICT
WHARF


WB2: First Floor Plan



Z.C. 11-03J | HEARING #2 | NOVEMBER 6, 2017

ZONING COMMISSION
 District of Columbia
 CASE NO.11-03J
 EXHIBIT NO.52A5

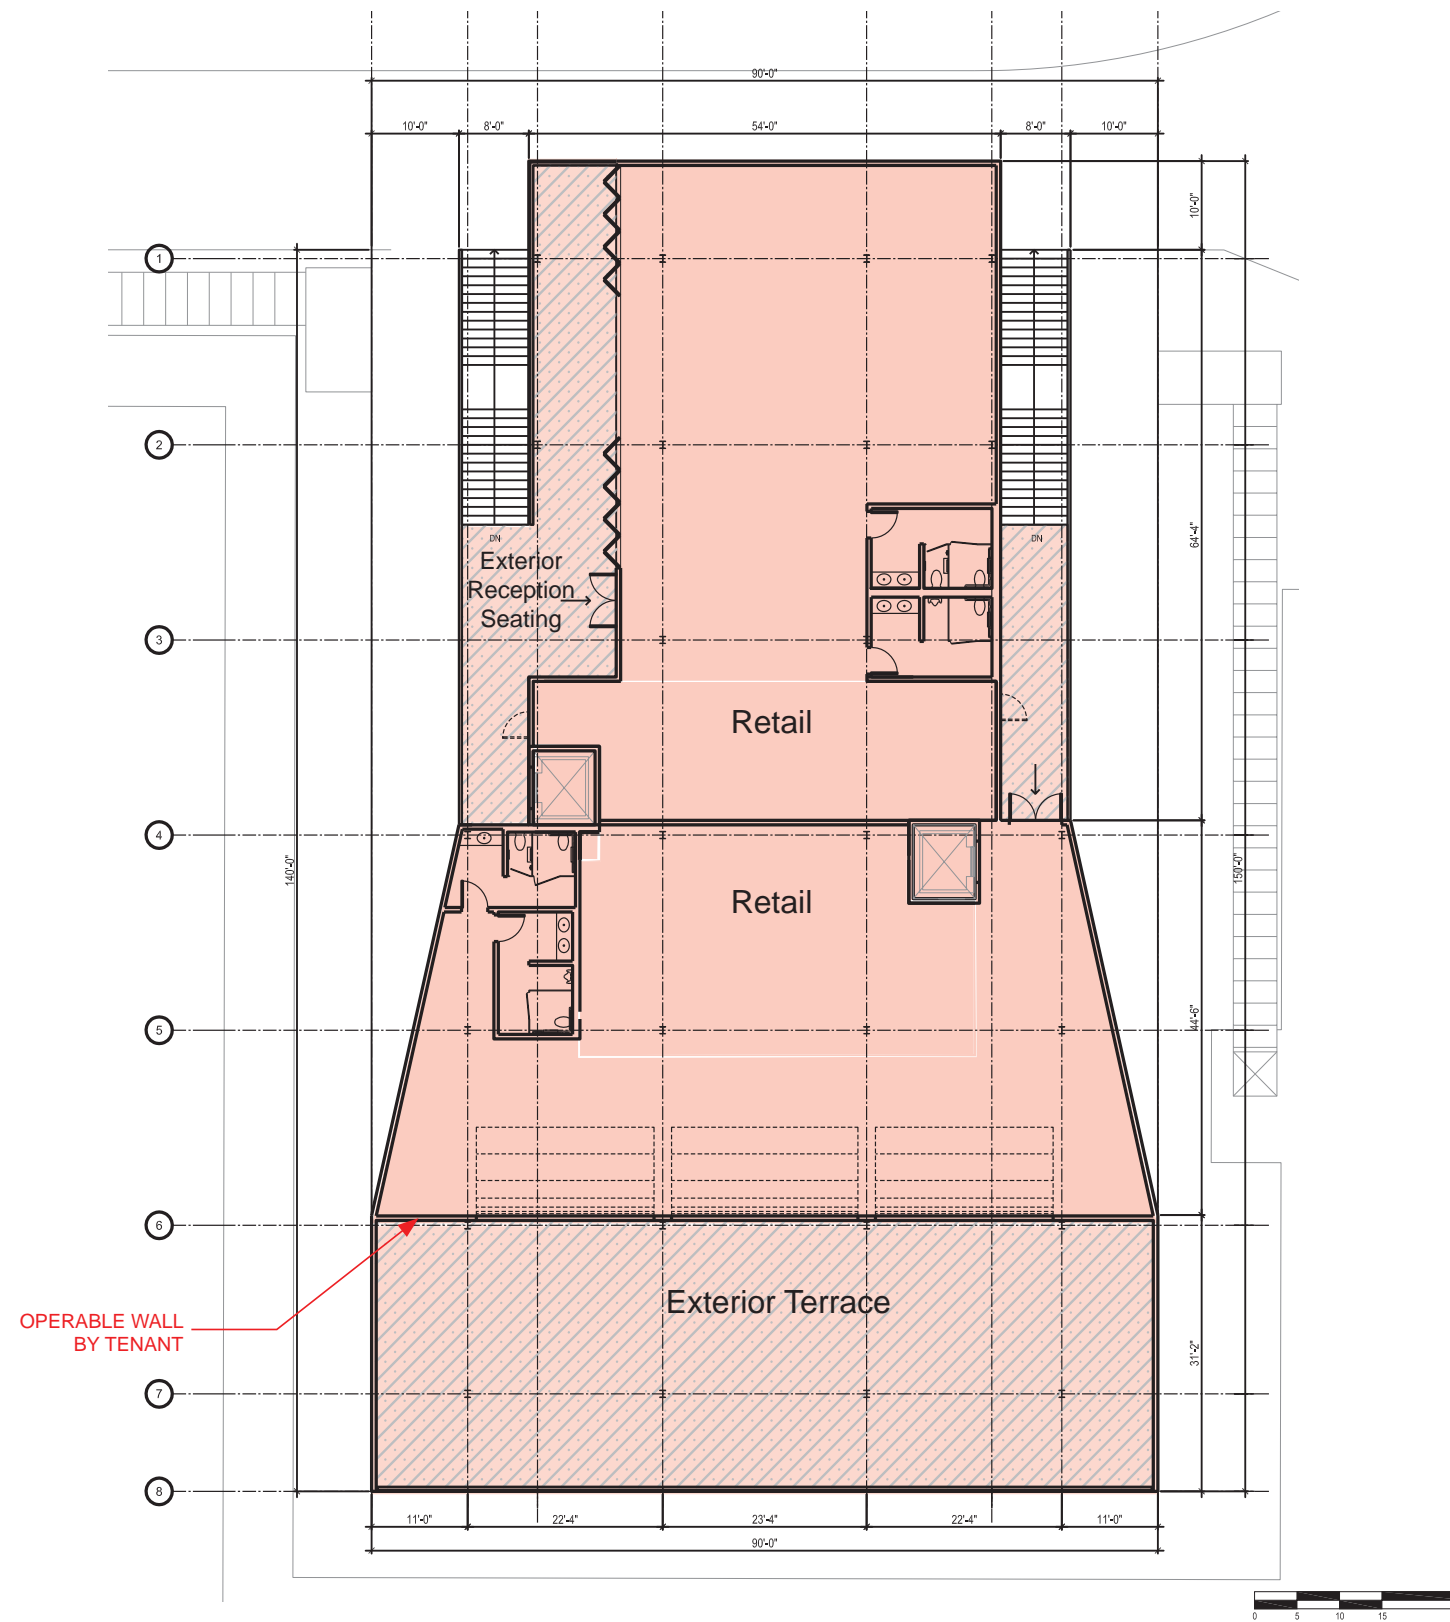

SERVICE/ CORE/ OPERATIONS
 RETAIL

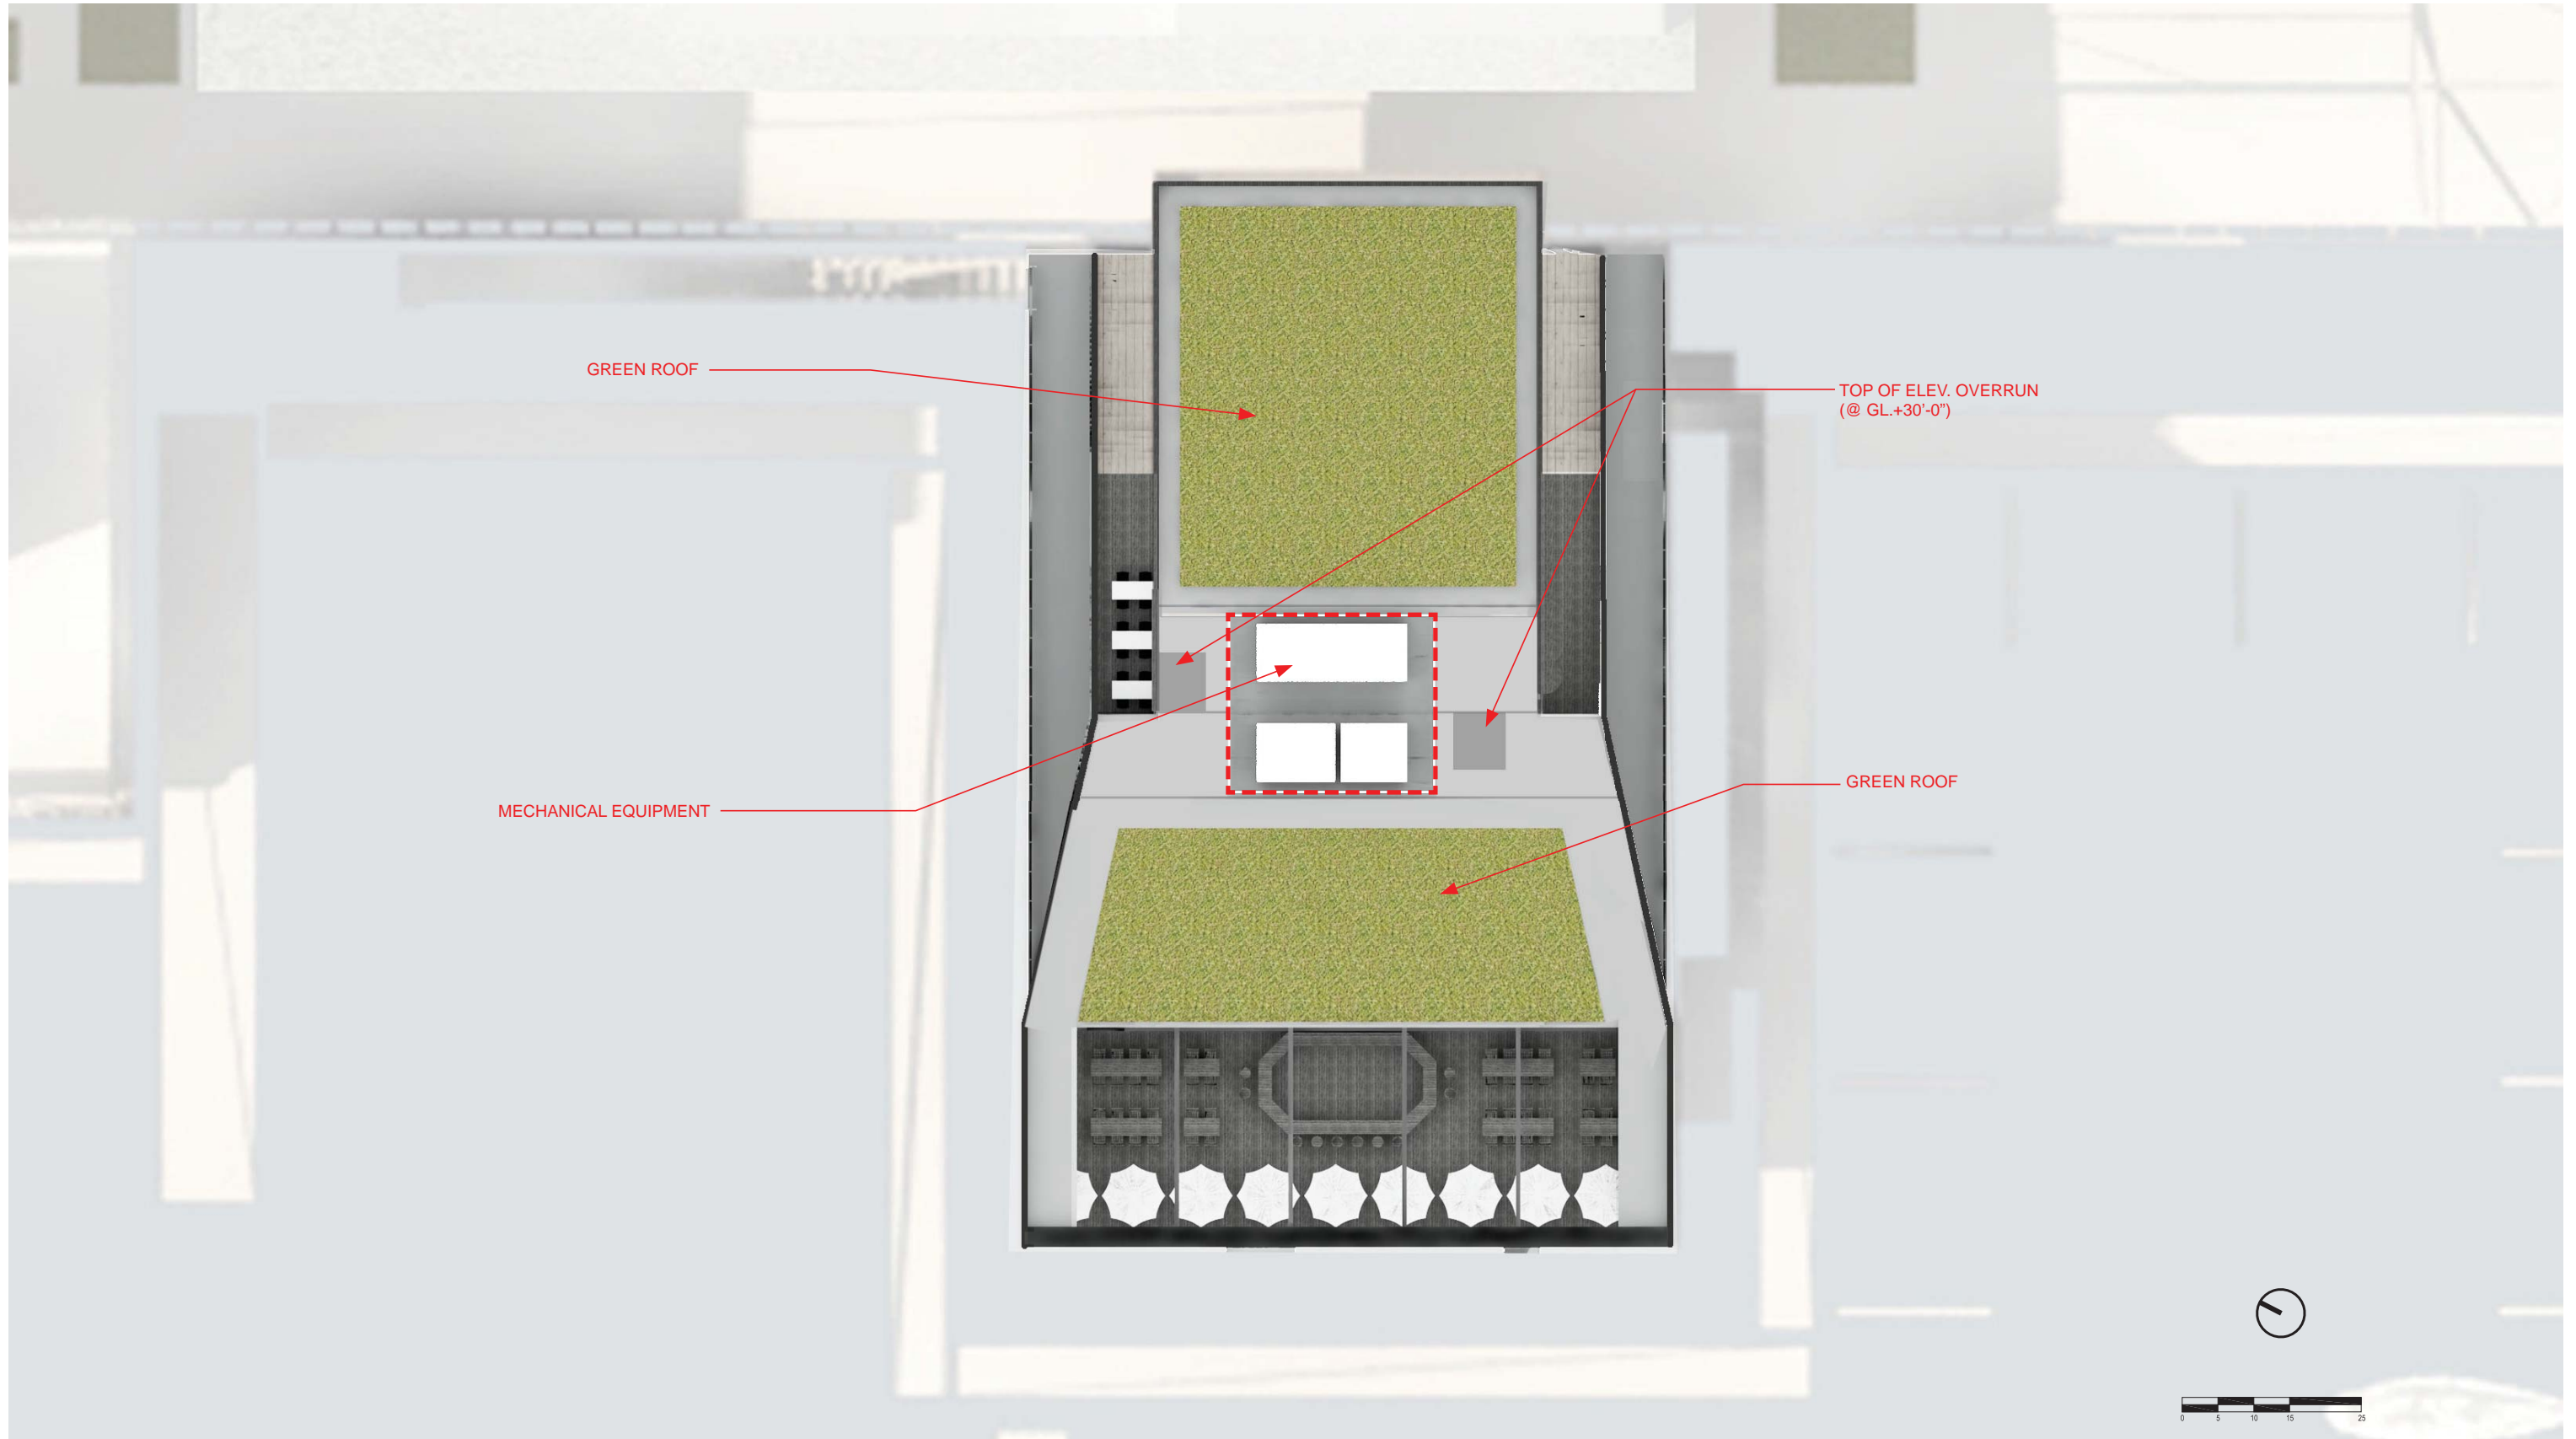

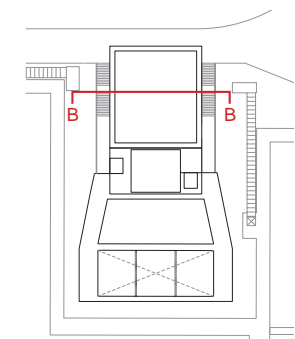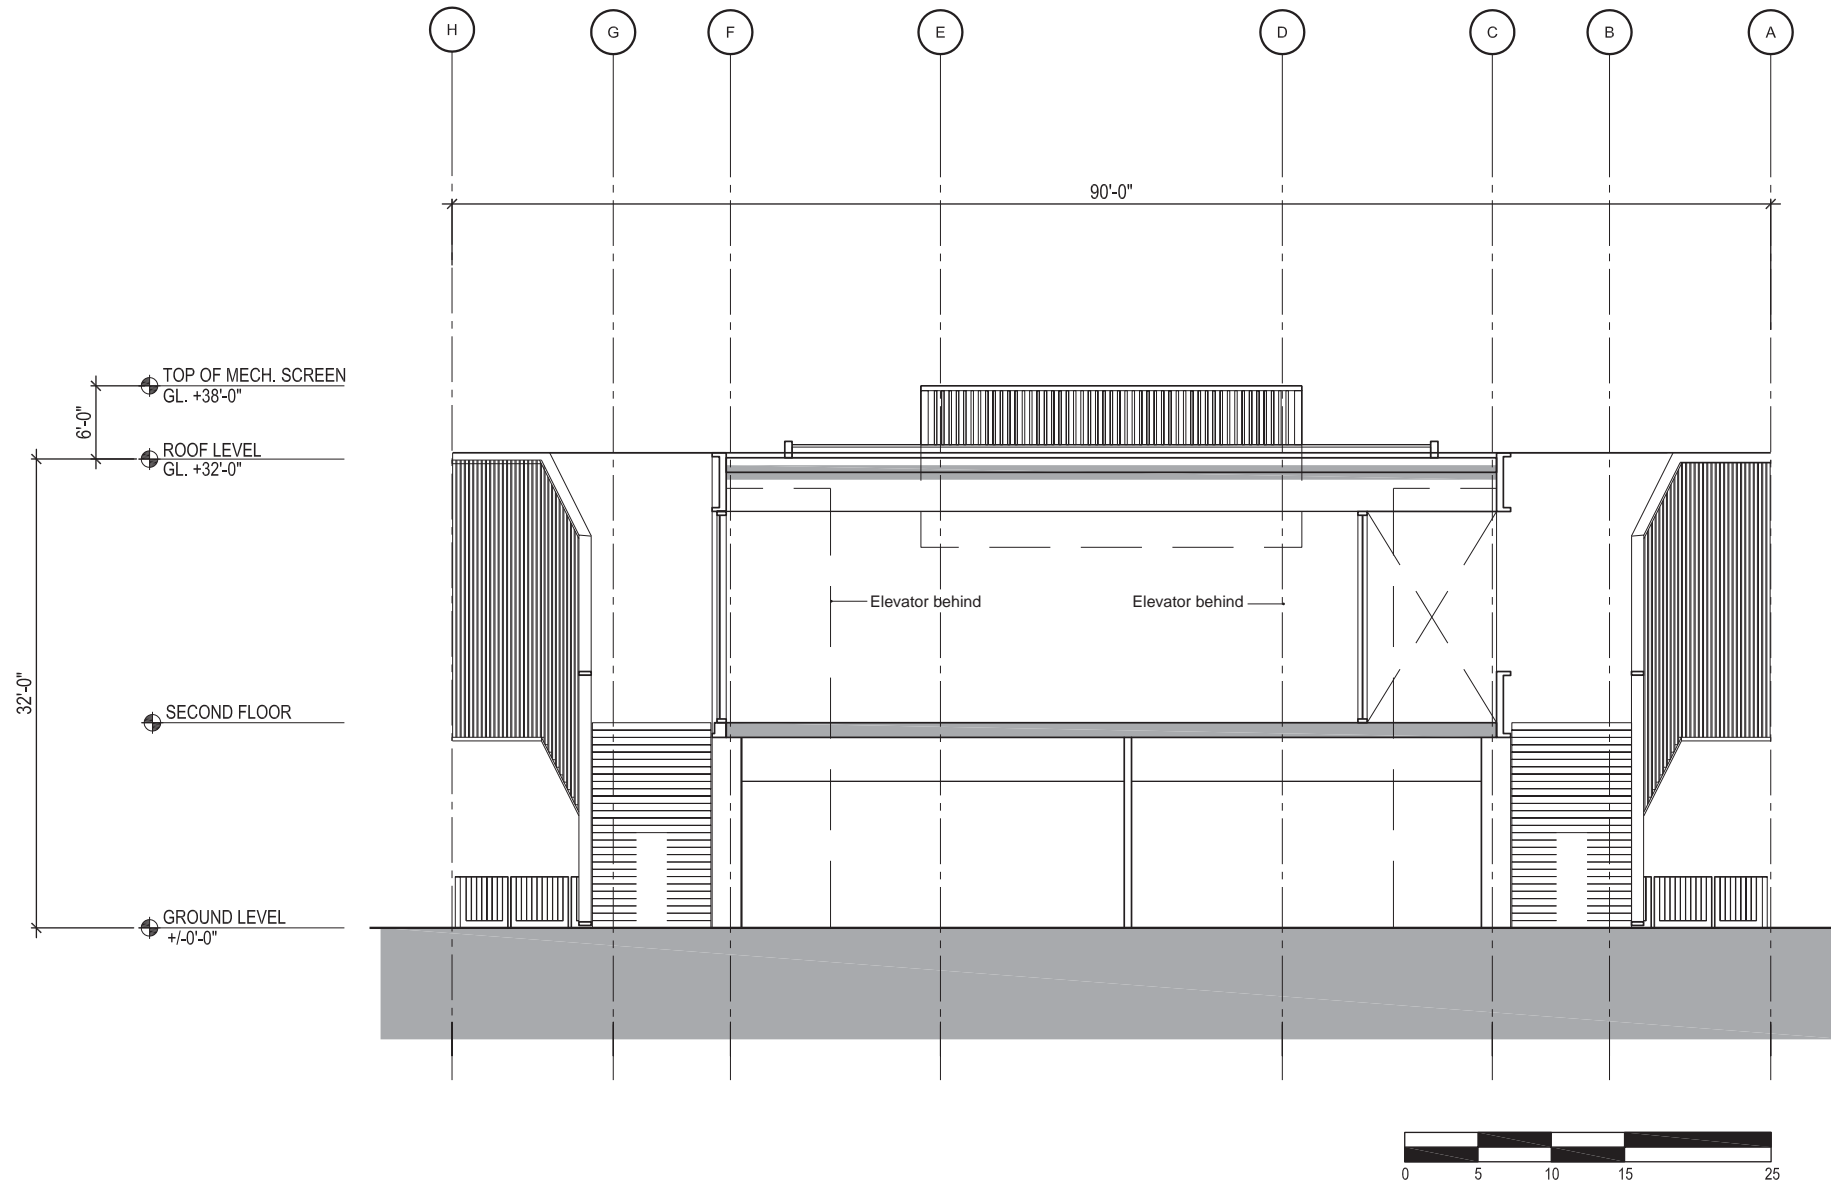



Concrete Paver



Metal




Wood Floor





Wood

- WHARF
- MARINA WAY
- MAINE AVENUE
- THE GROVE


OPEN SPACE

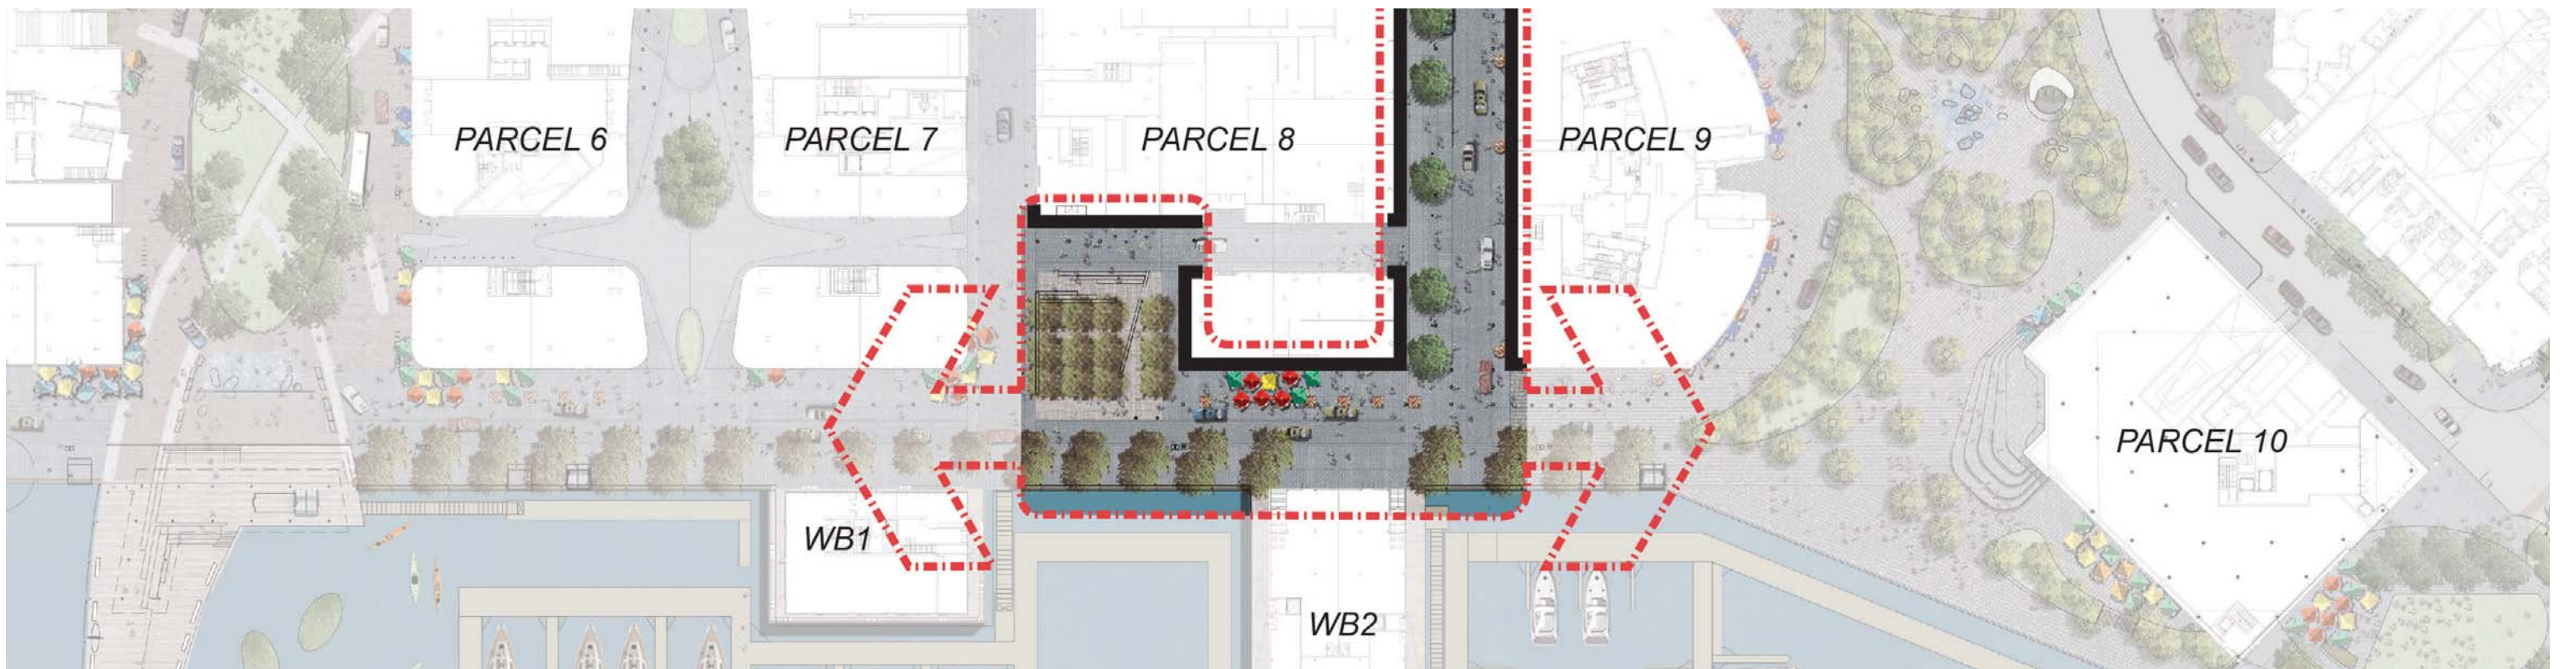



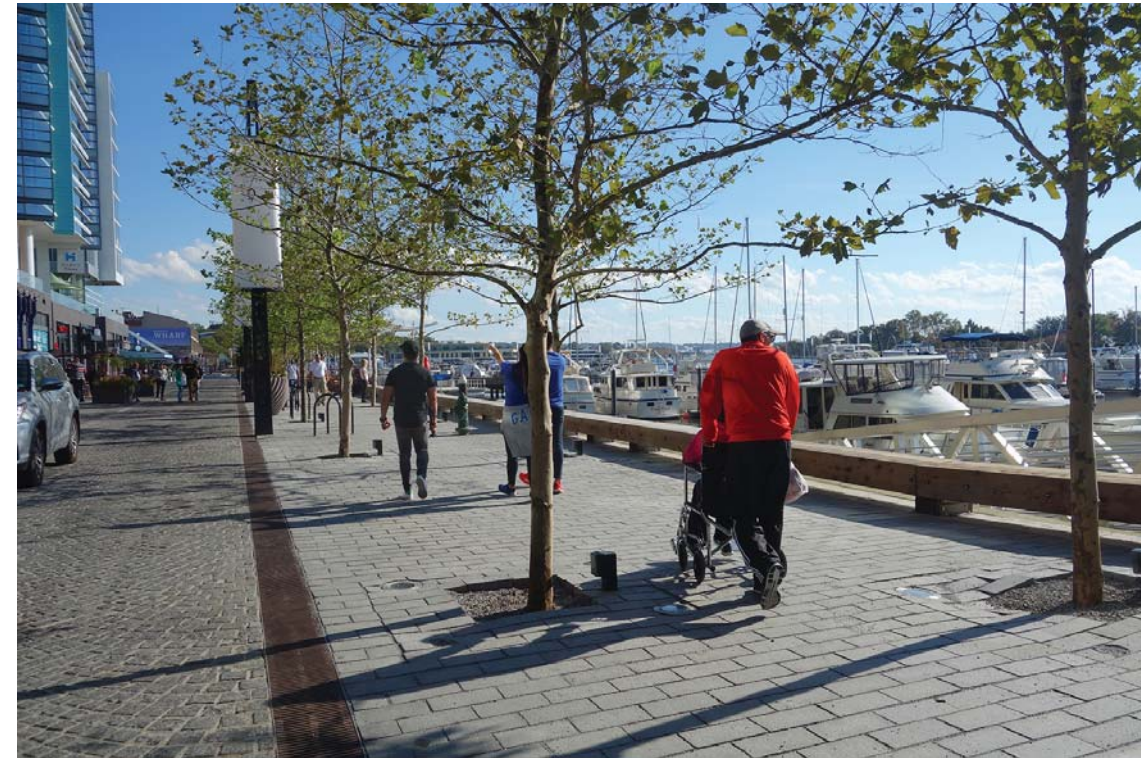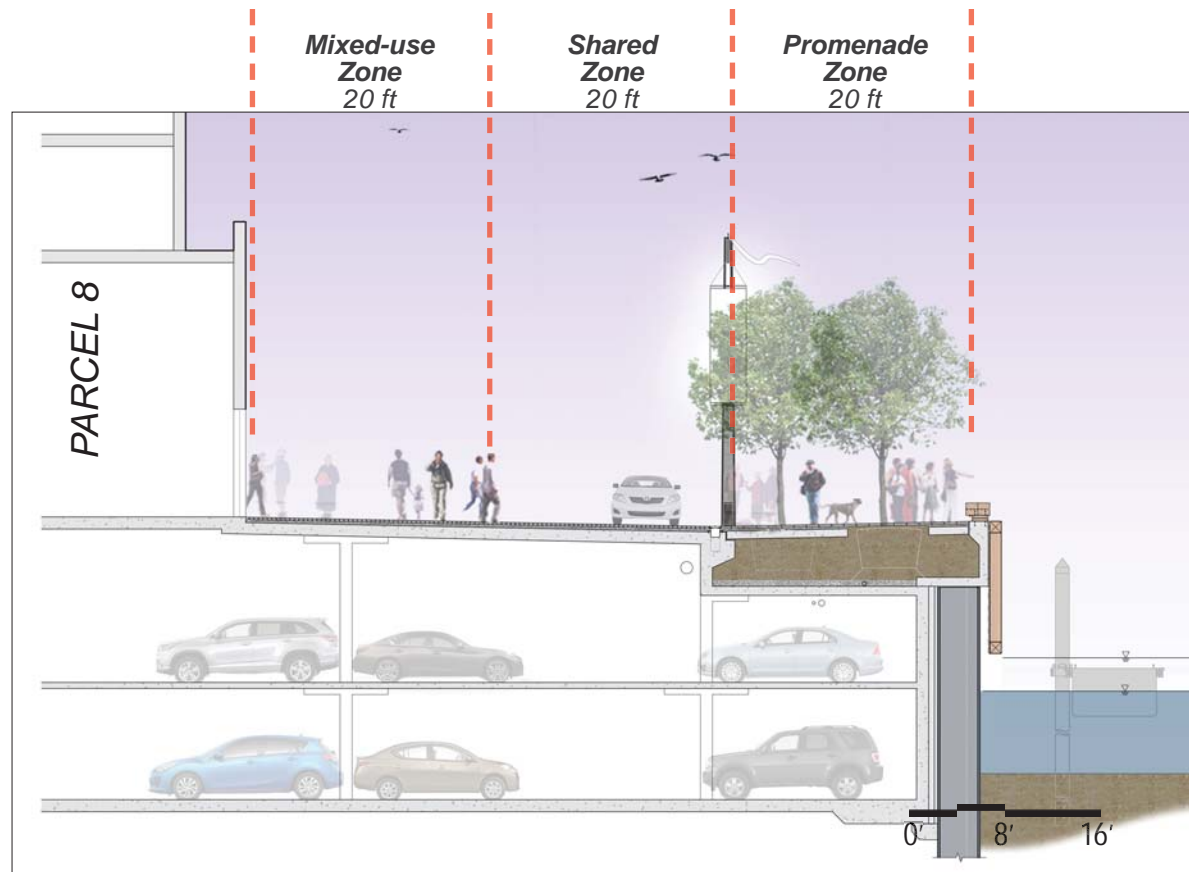

Wharf Section

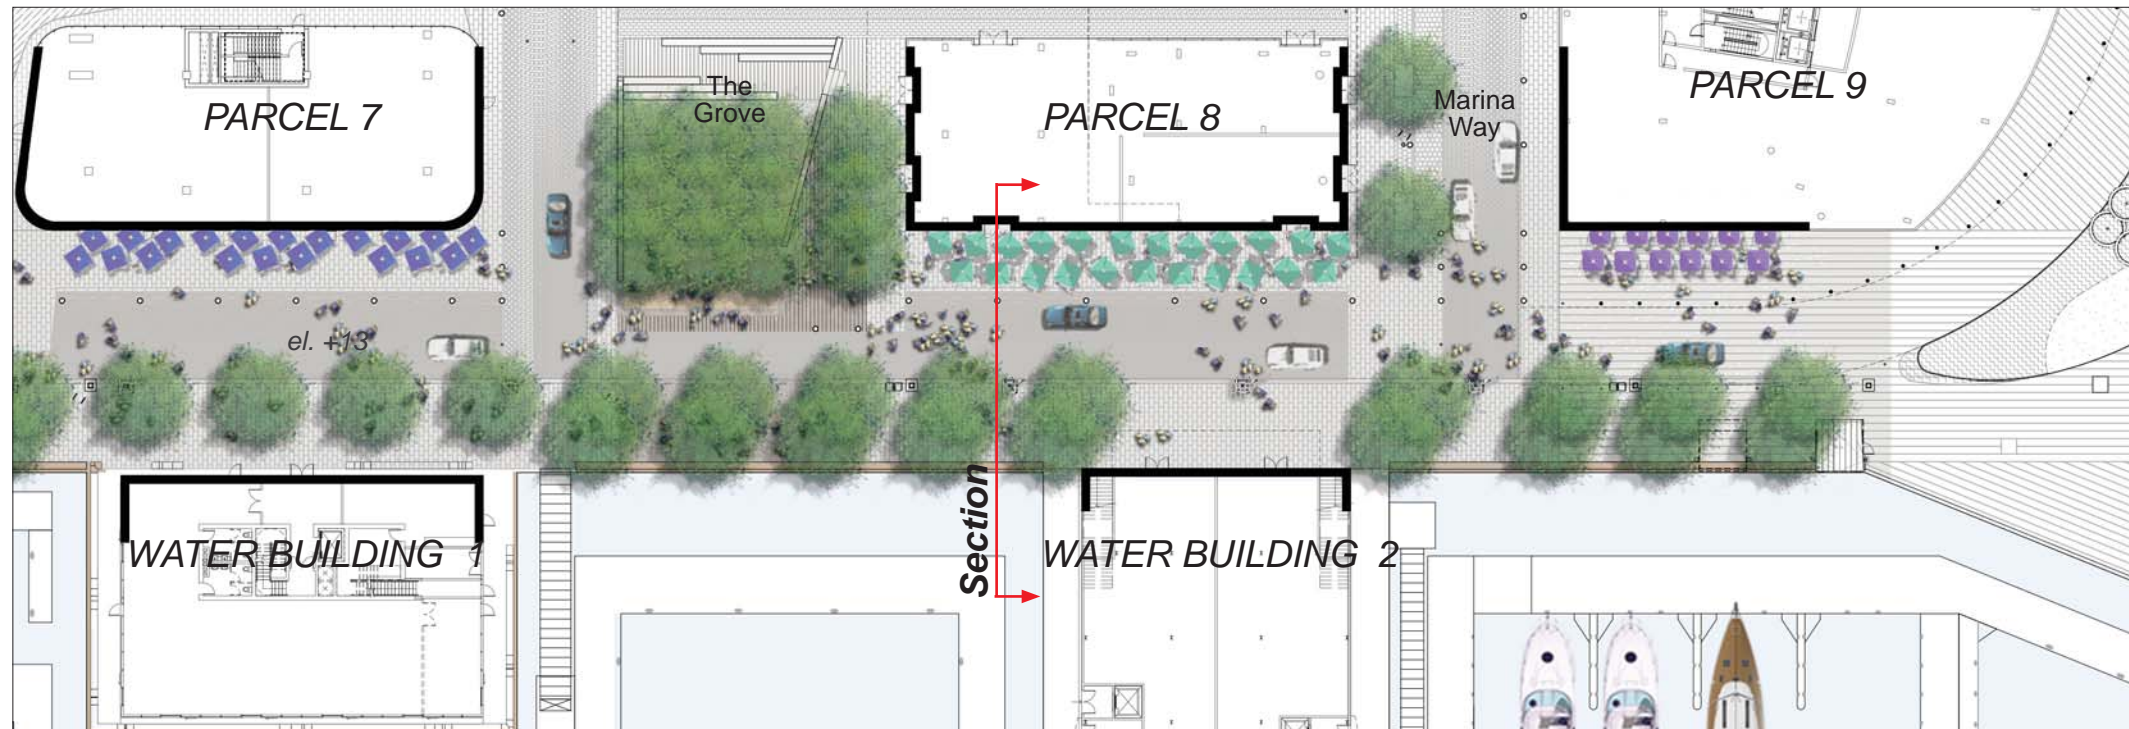

Wharf Plan: Parcel 8-9