


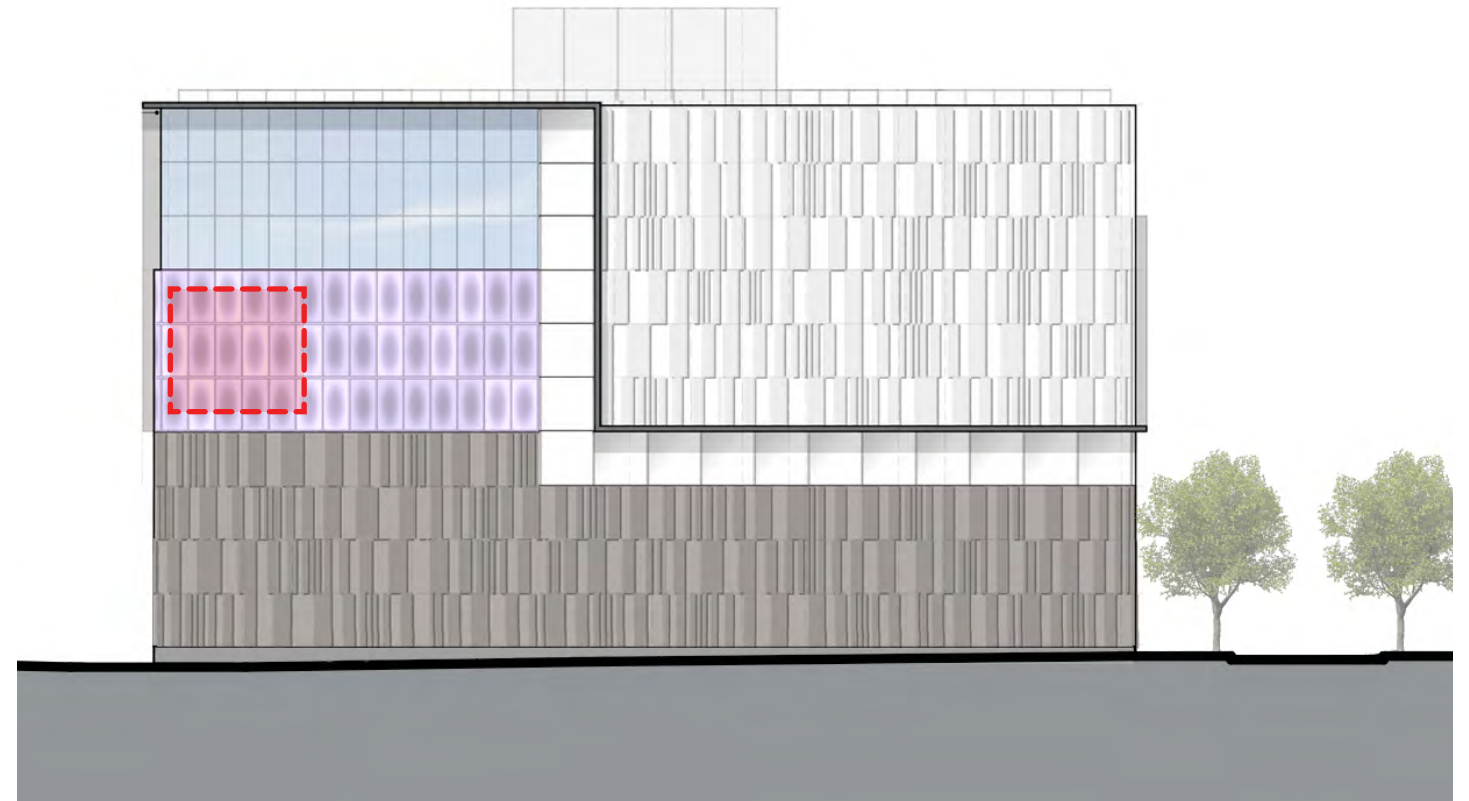


West Elevation - 1 1/2 Street



East Elevation - Canal Street





North Elevation - N Place SE

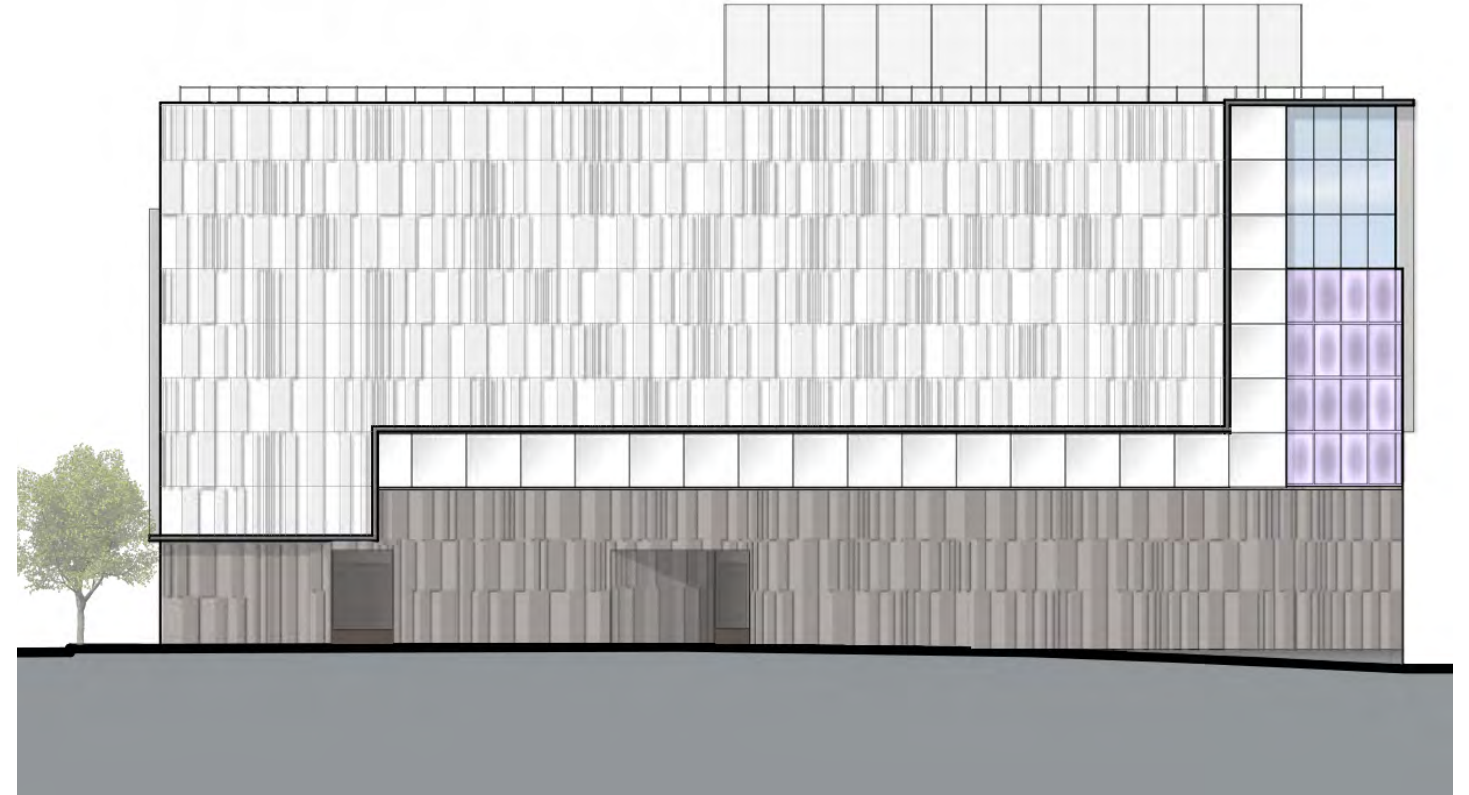


South Elevation - DC Water Driveway

- Theater Signage
- Parking Signage
- Retail Signage

\*Signage is illustrative only and is subject to change.  
Signage generally reflects size, orientation, and location.

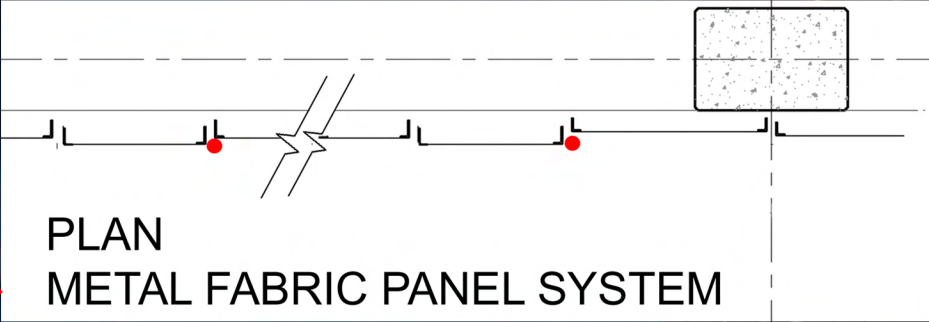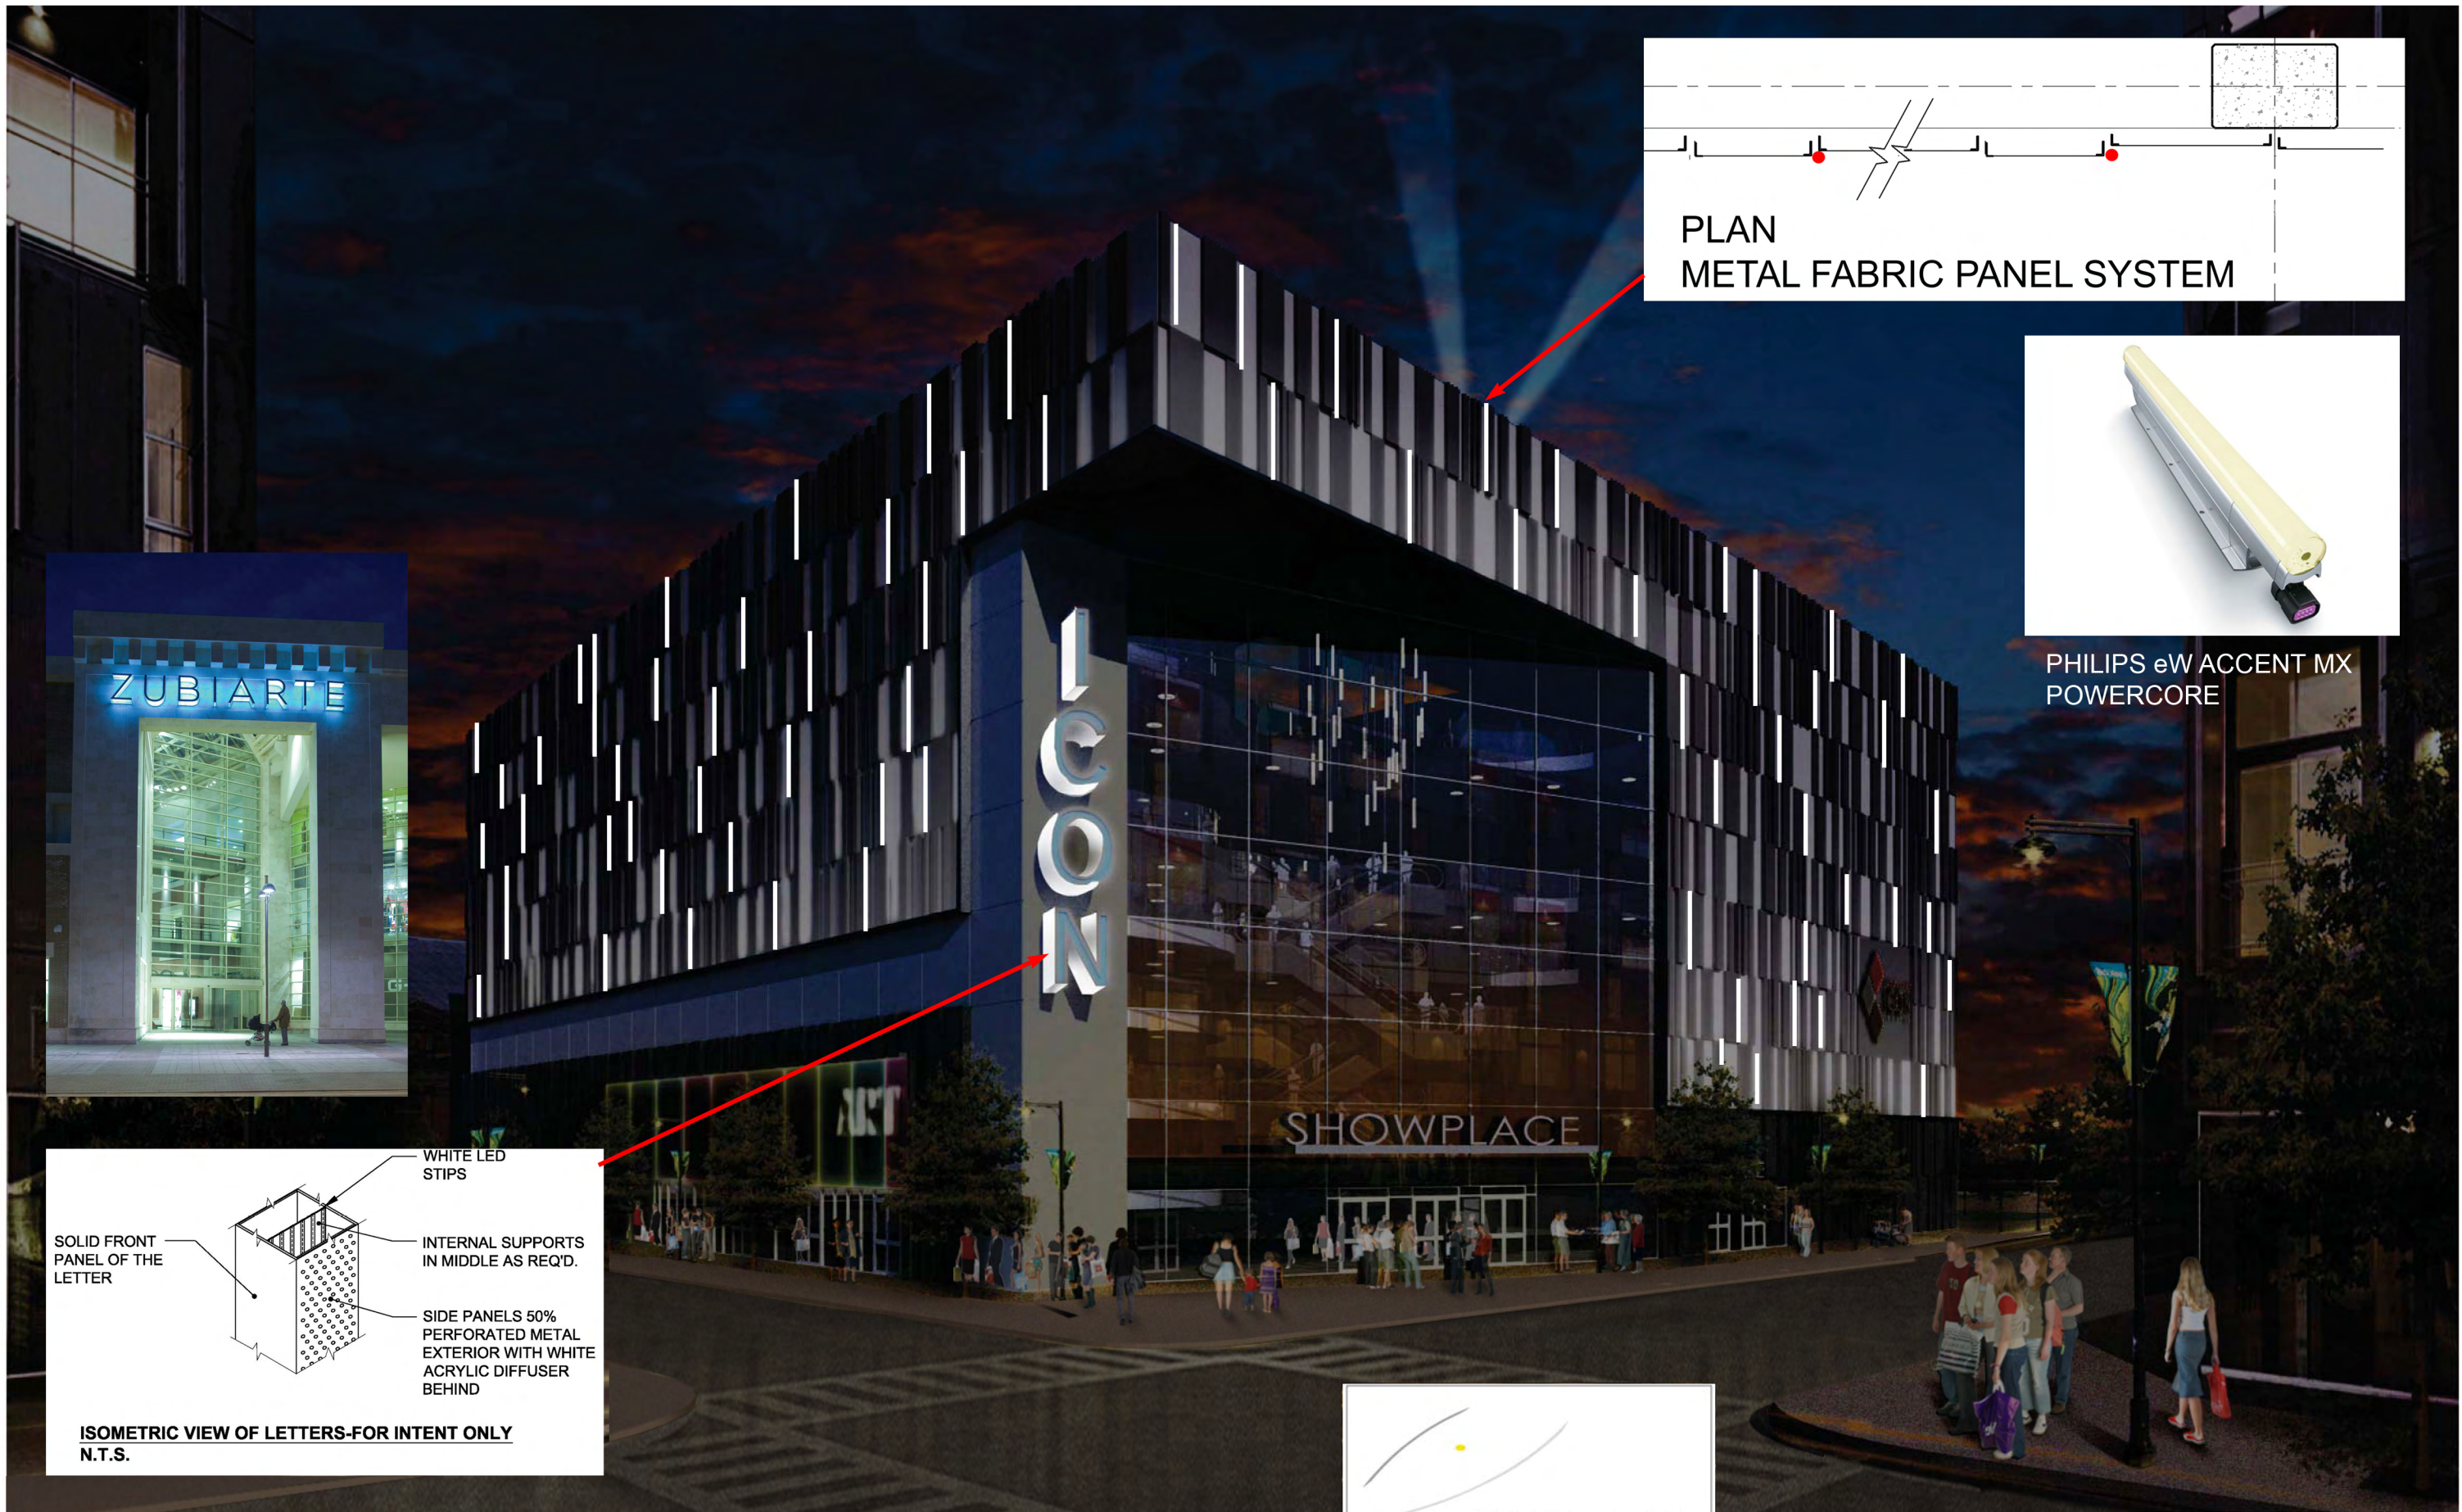


PHILIPS eW ACCENT MX  
POWERCORE

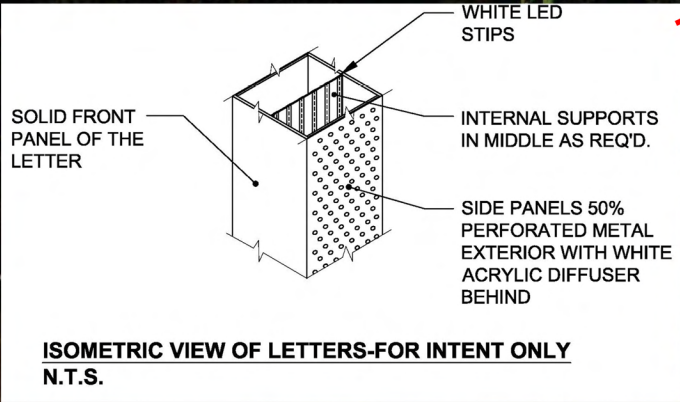


WASA F1 LIGHTING SKETCHPACK  
14 February 2013



PHILIPS eW ACCENT MX  
POWERCORE

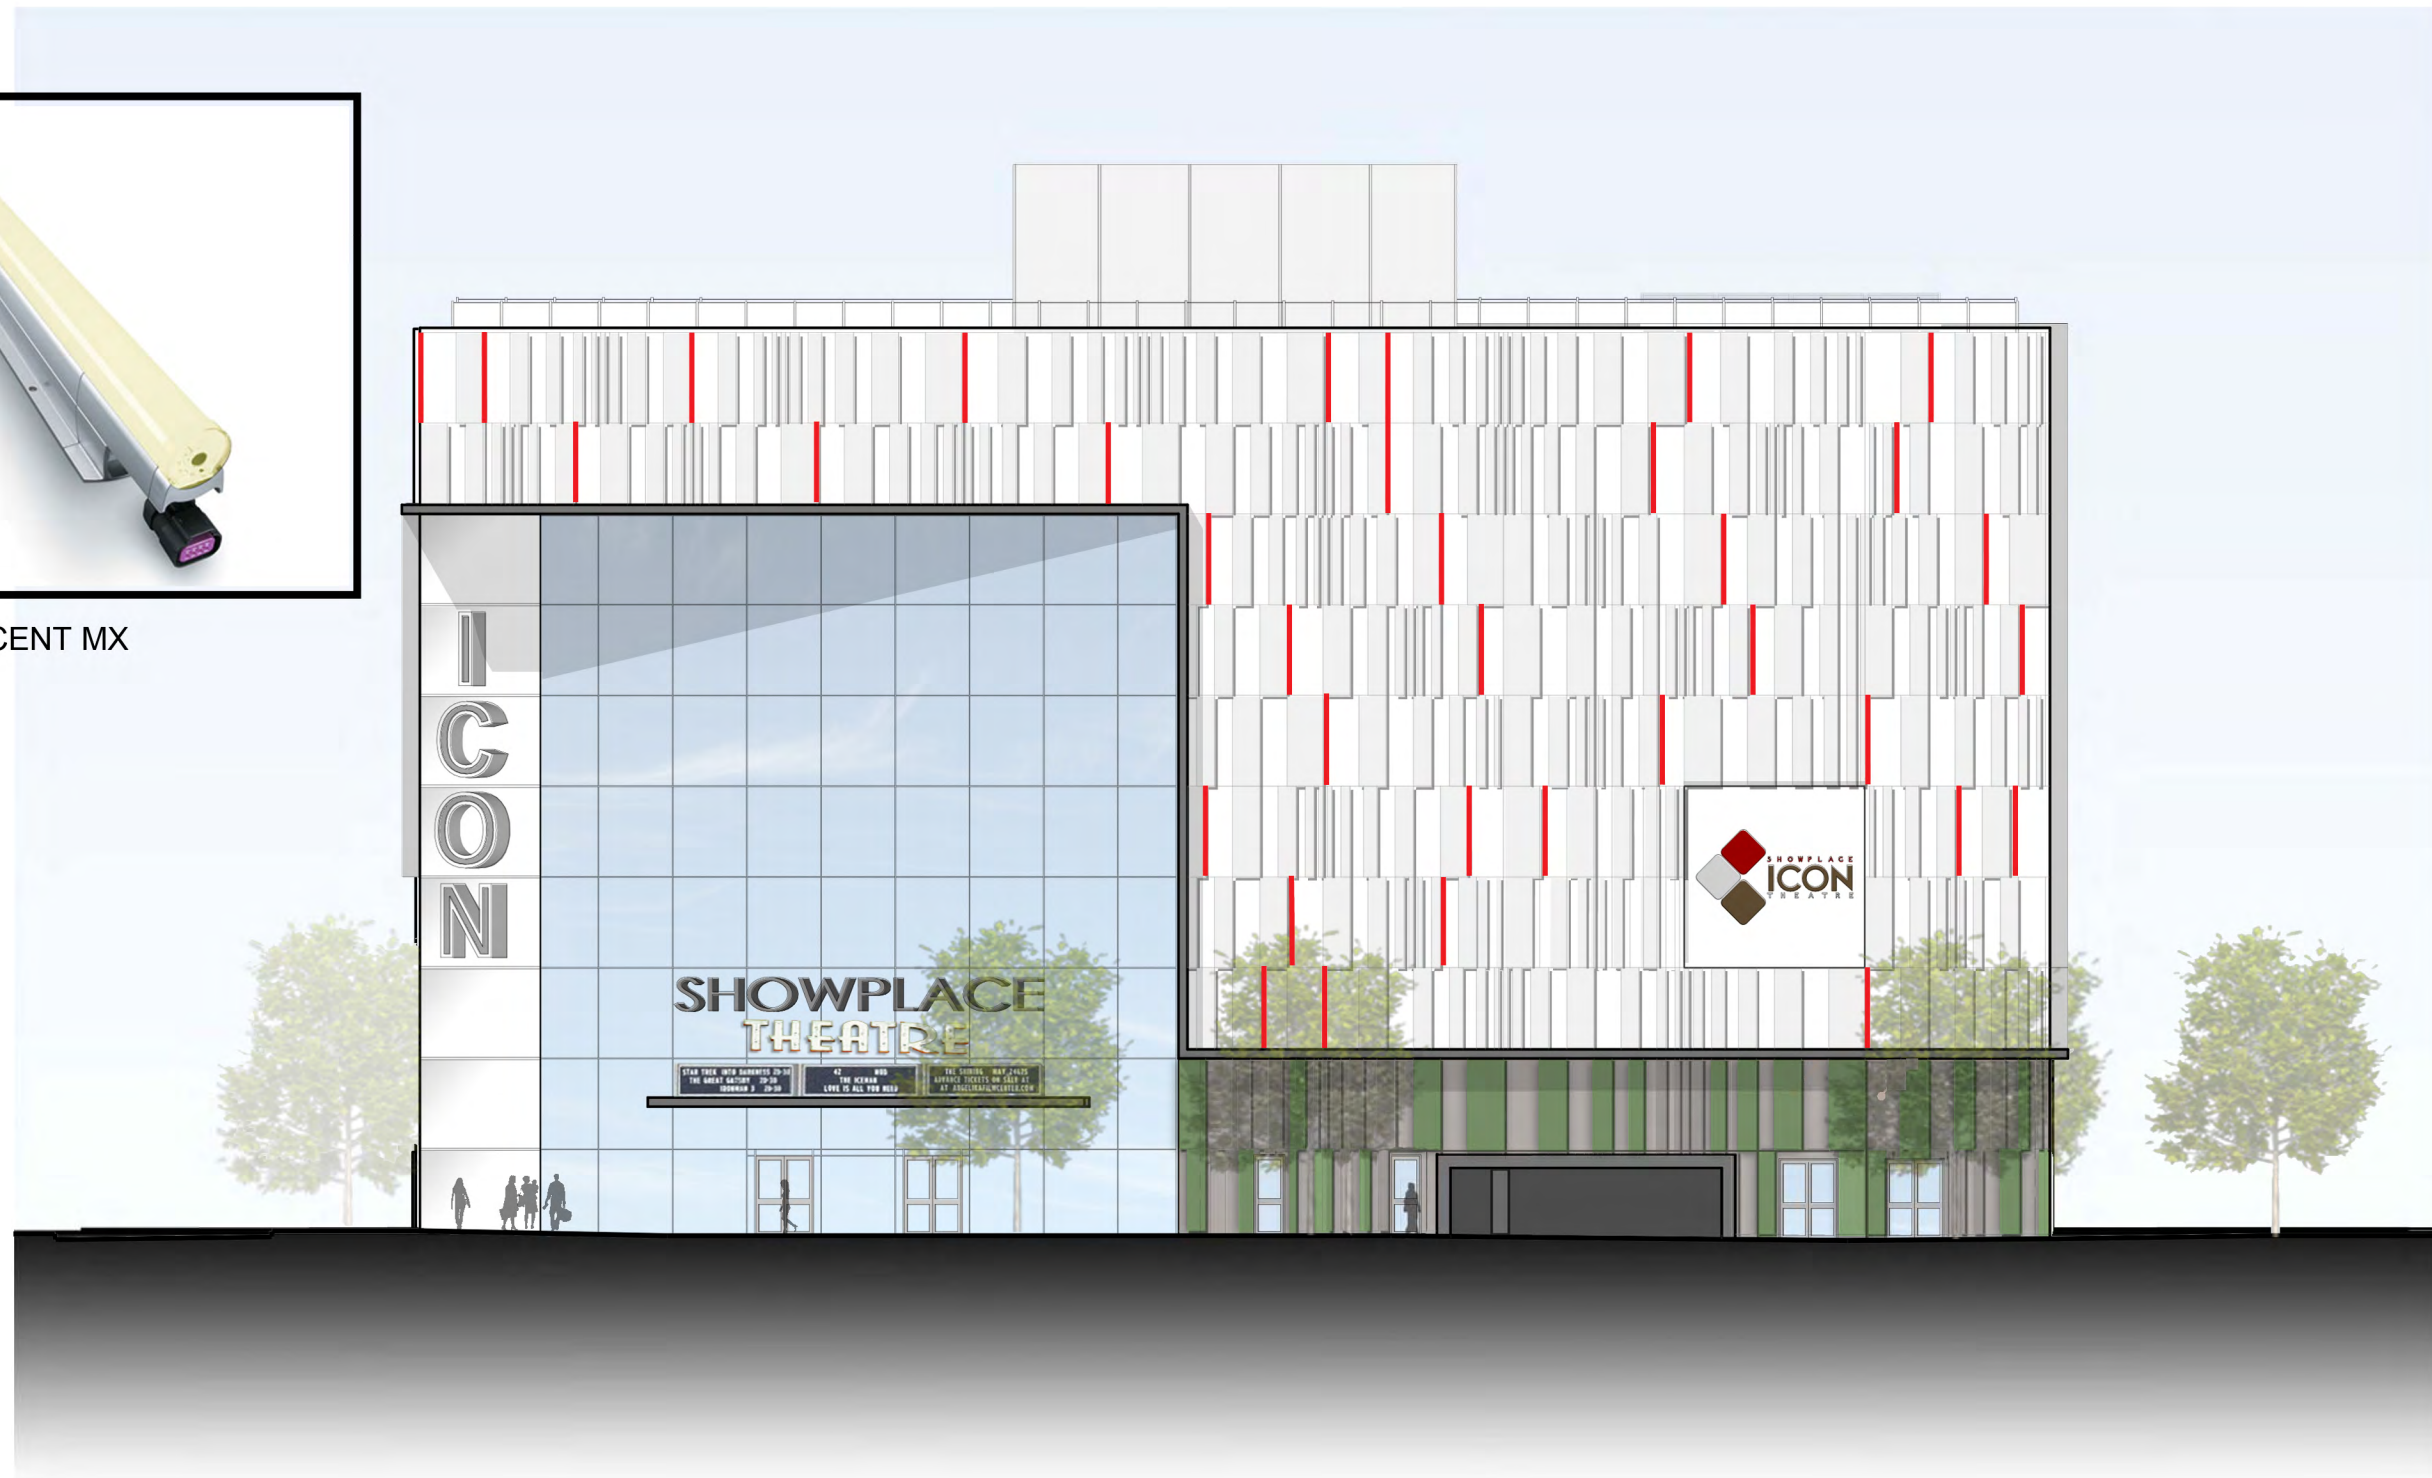


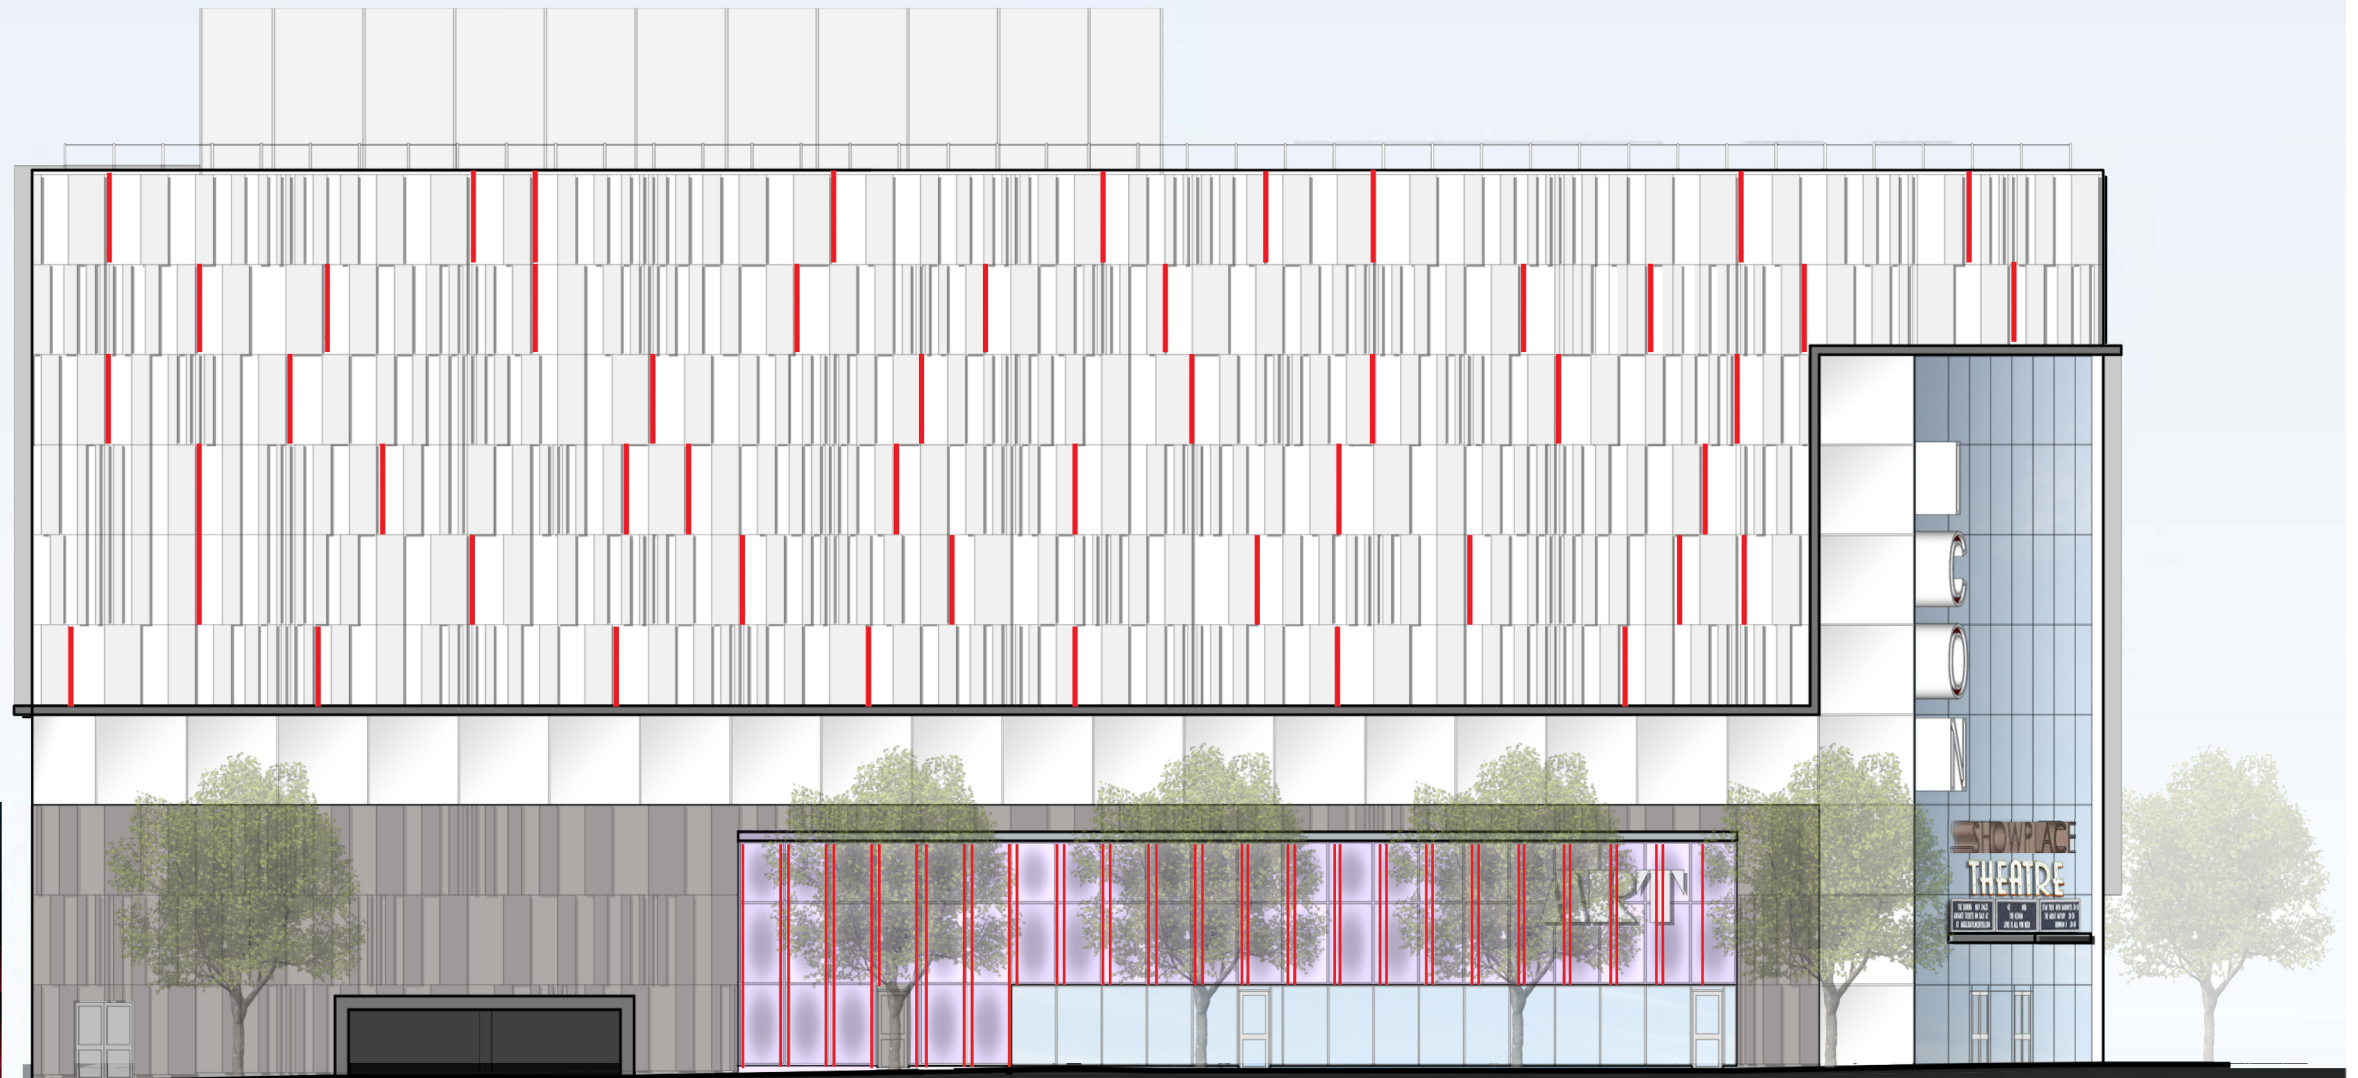

PHILIPS COLORGRAZE RGB POWERCORE




PHILIPS eW ACCENT MX POWERCORE

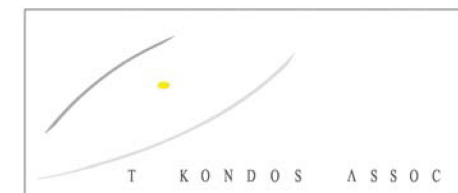


WASA F1 LIGHTING SKETCHPACK  
14 February 2013

# Lighting Narrative




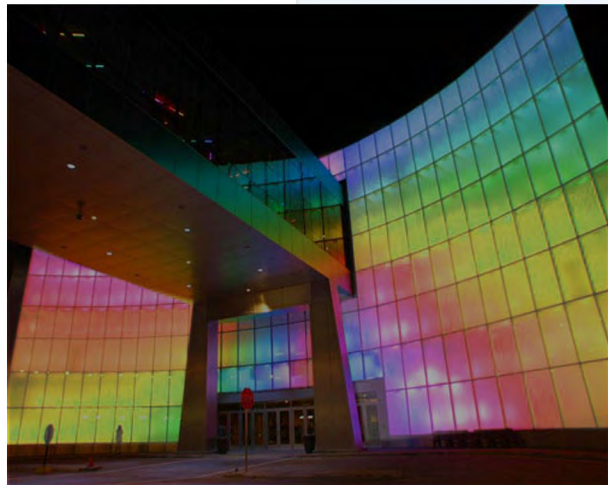


PHILIPS COLORGRAZE RGB POWERCORE

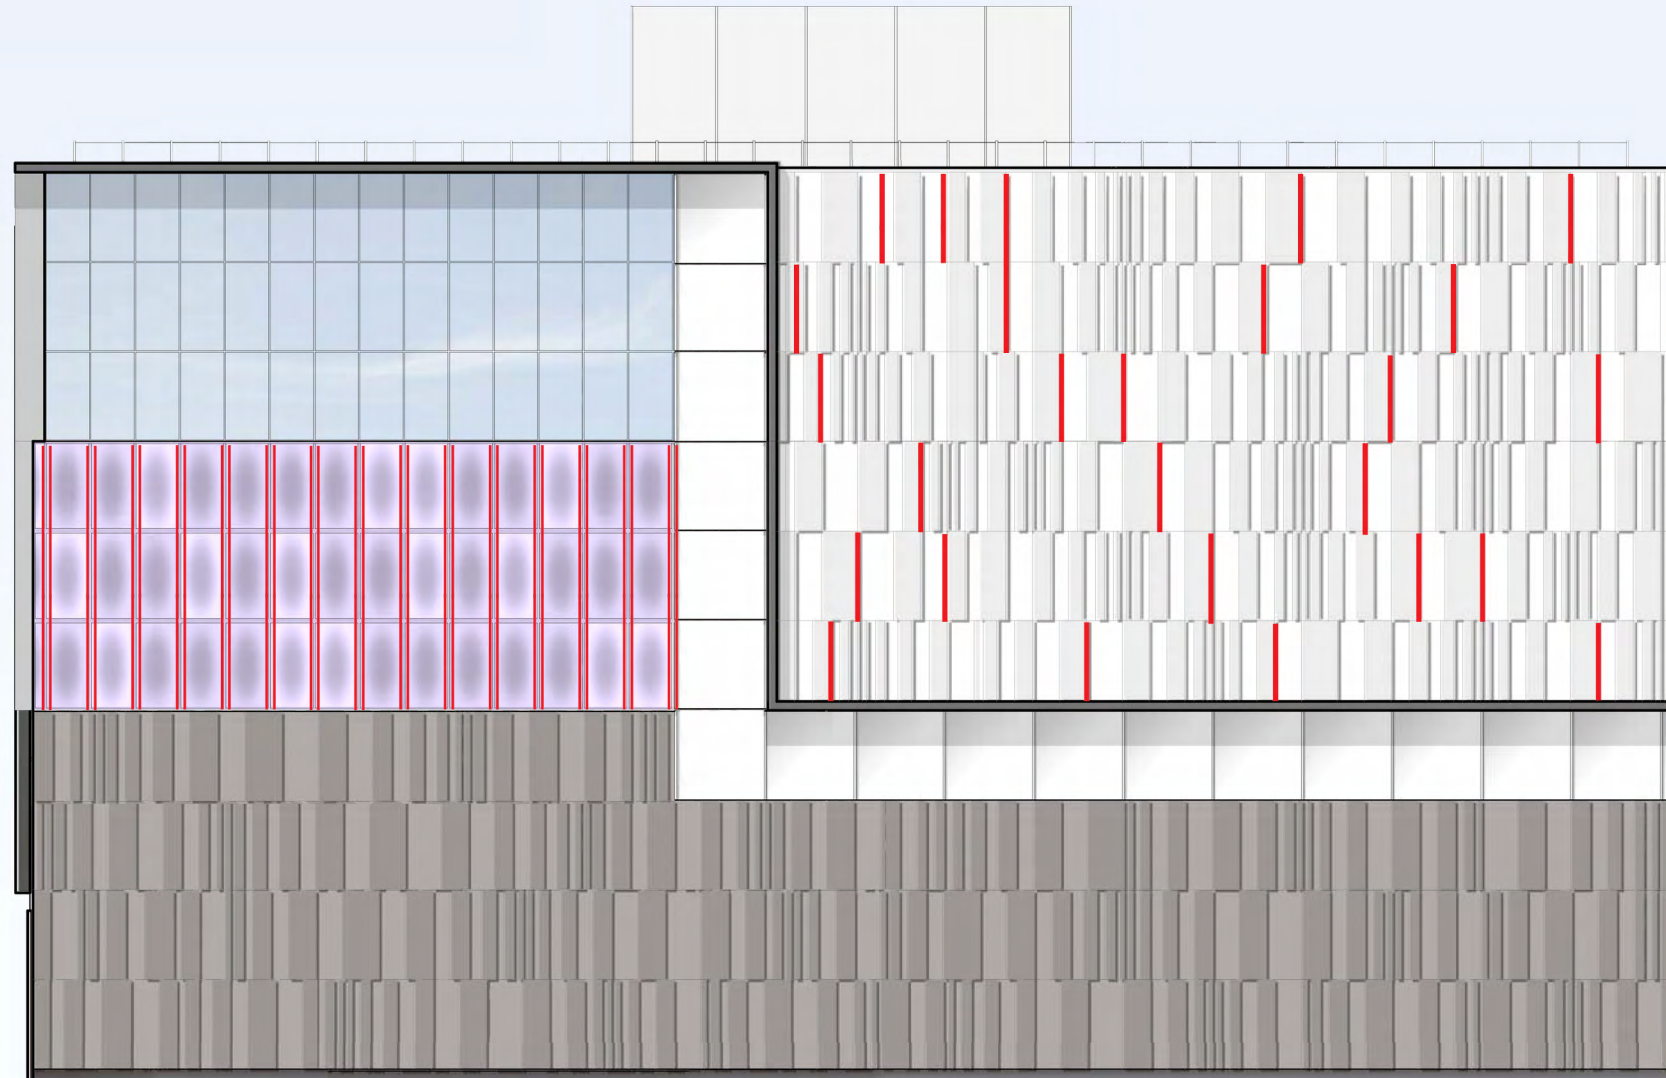

PHILIPS eW ACCENT MX POWERCORE

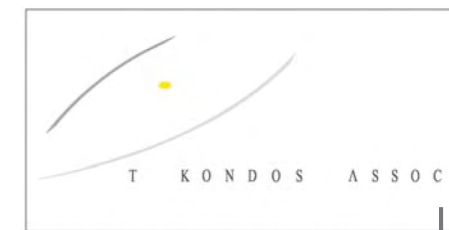


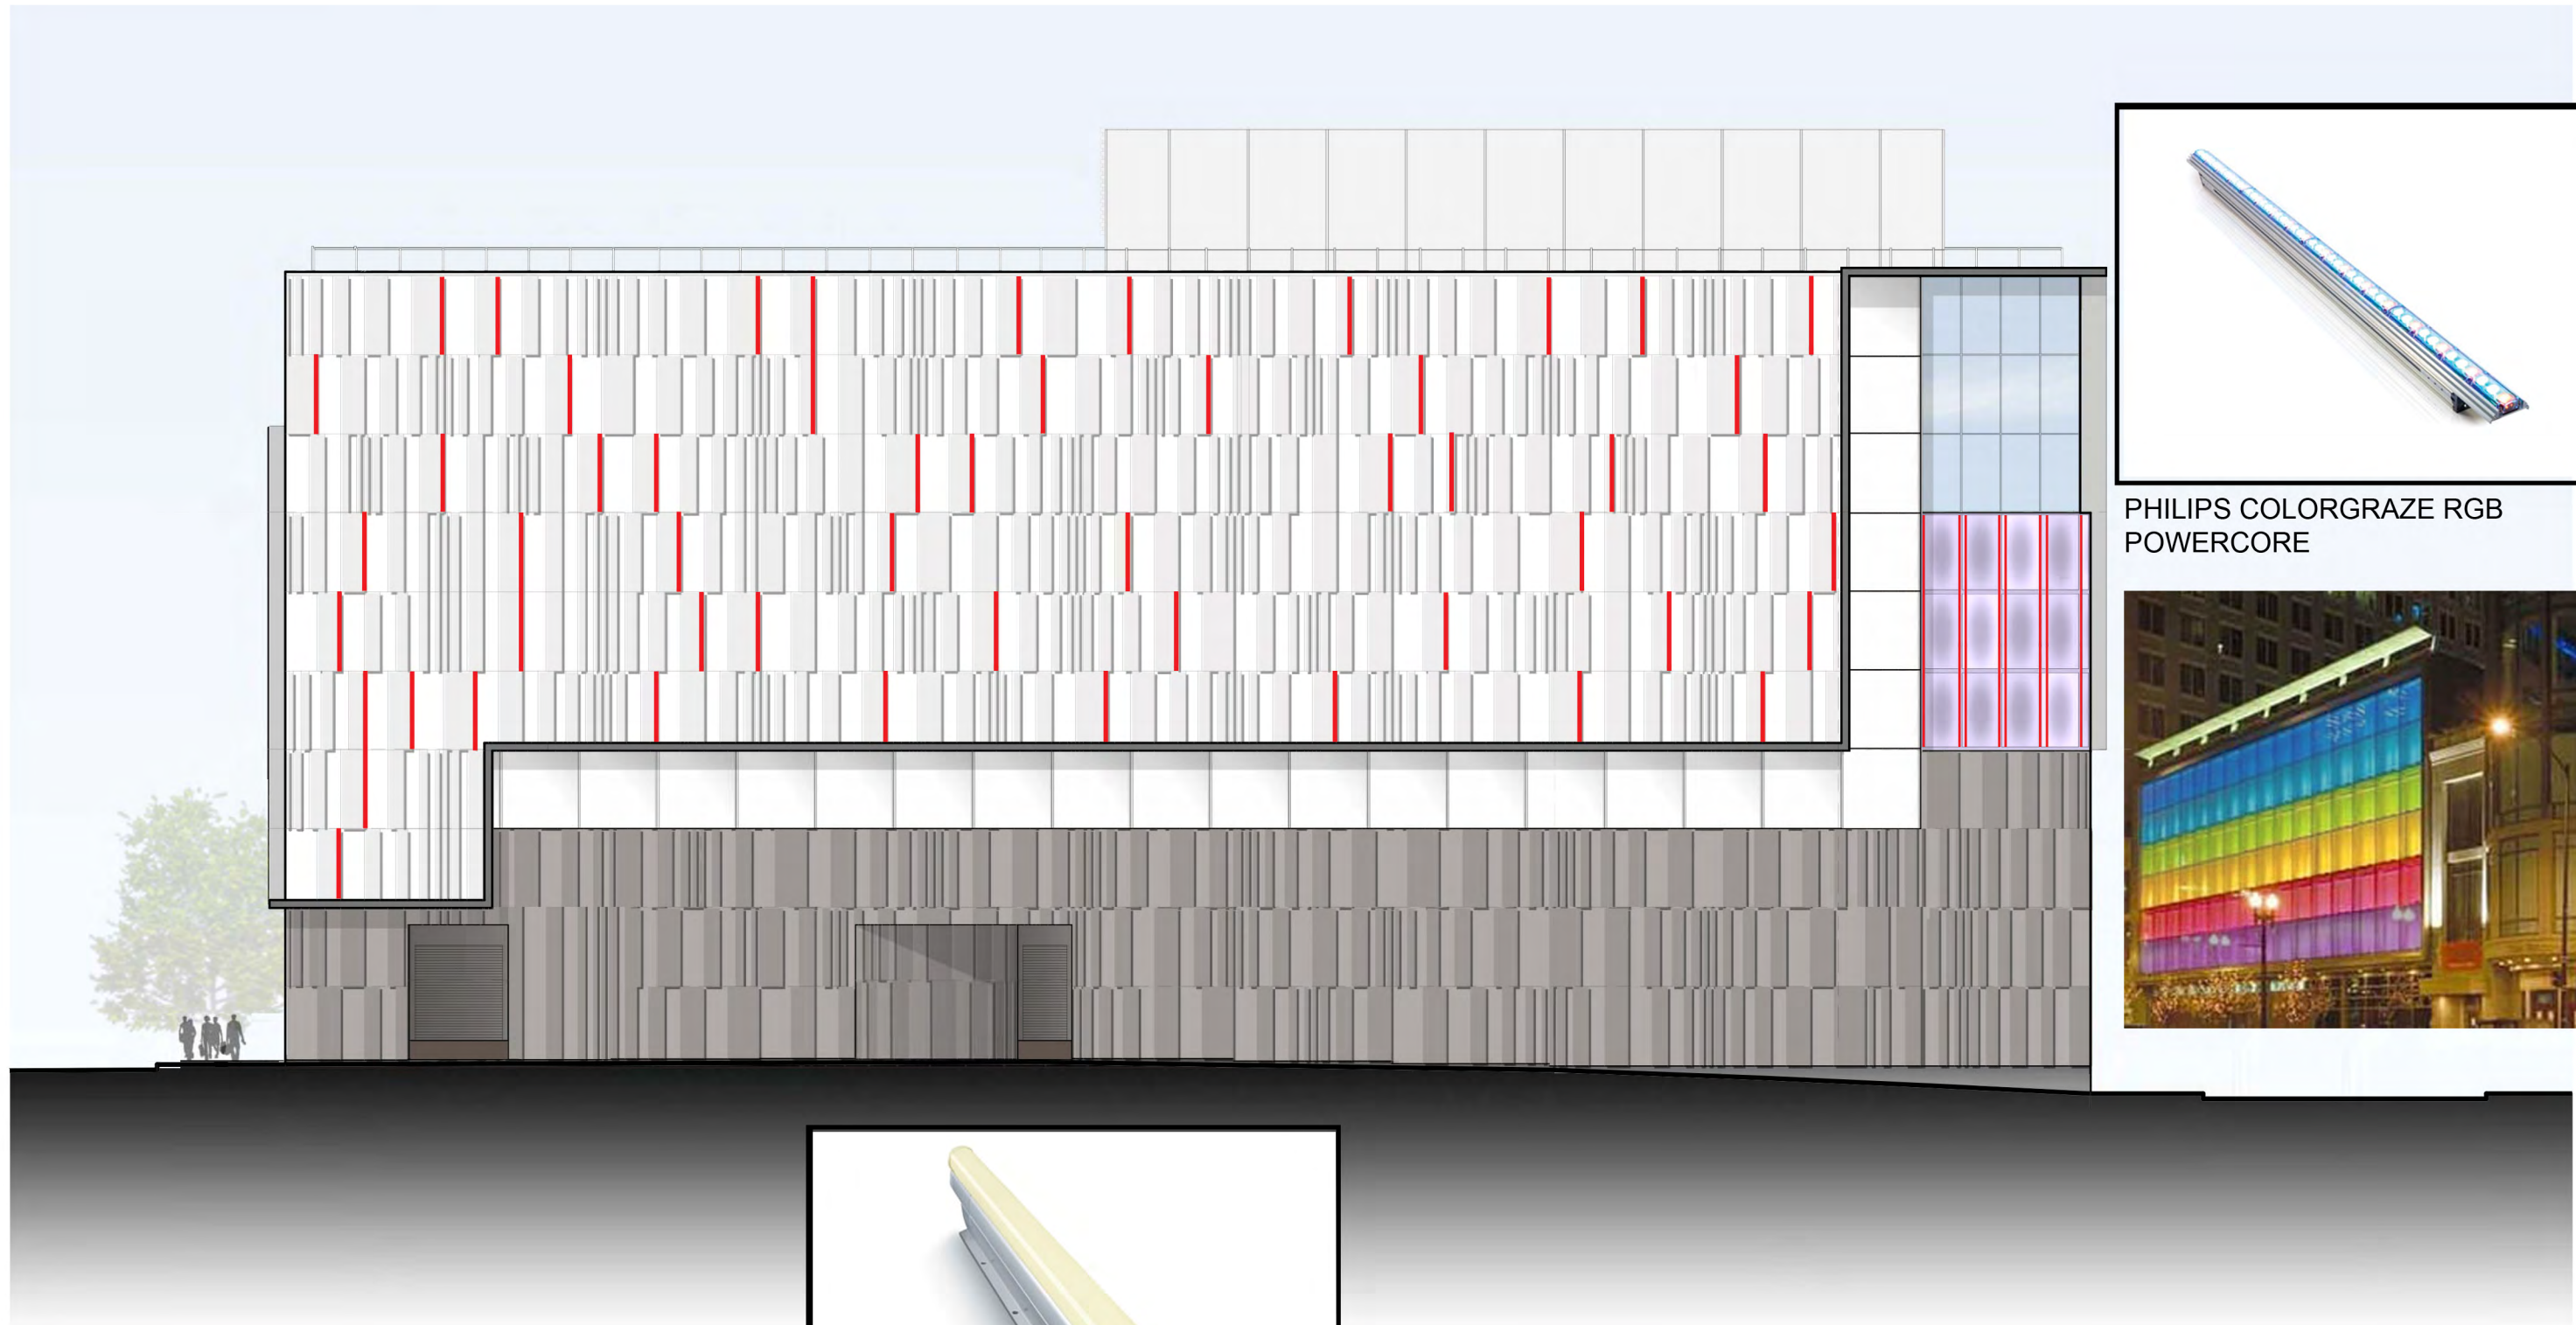

PHILIPS COLORGRAZE RGB POWERCORE



PHILIPS eW ACCENT MX POWERCORE

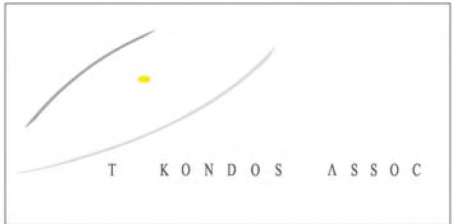

WASA F1 LIGHTING SKETCHPACK  
14 February 2013

Lighting Narrative  
A-47

