


EXHIBIT G - 2

NOTES:

1. REFER TO ROOF PLAN FOR OVERALL BUILDING DIMENSIONS.
2. THE EXTERIOR ELEVATIONS, INCLUDING DOOR AND WINDOW SIZES, NUMBER, AND LOCATIONS, THE INTERIOR PARTITION LOCATIONS, THE NUMBER, SIZE, AND LOCATIONS OF THEATER BOXES, OUTDOOR SPACE, STAIRS, BALCONY, TERRACES, AND ELEVATORS ARE PRELIMINARY AND SHOWN FOR ILLUSTRATIVE PURPOSES ONLY. THE PARKING GARAGE LAYOUT IS SHOWN FOR ILLUSTRATIVE PURPOSES ONLY.
3. ALL SPOT ELEVATIONS ARE RELATIVE TO THE MEASURING POINT, ASSUMED FOR THESE DRAWINGS TO BE +0'-0".

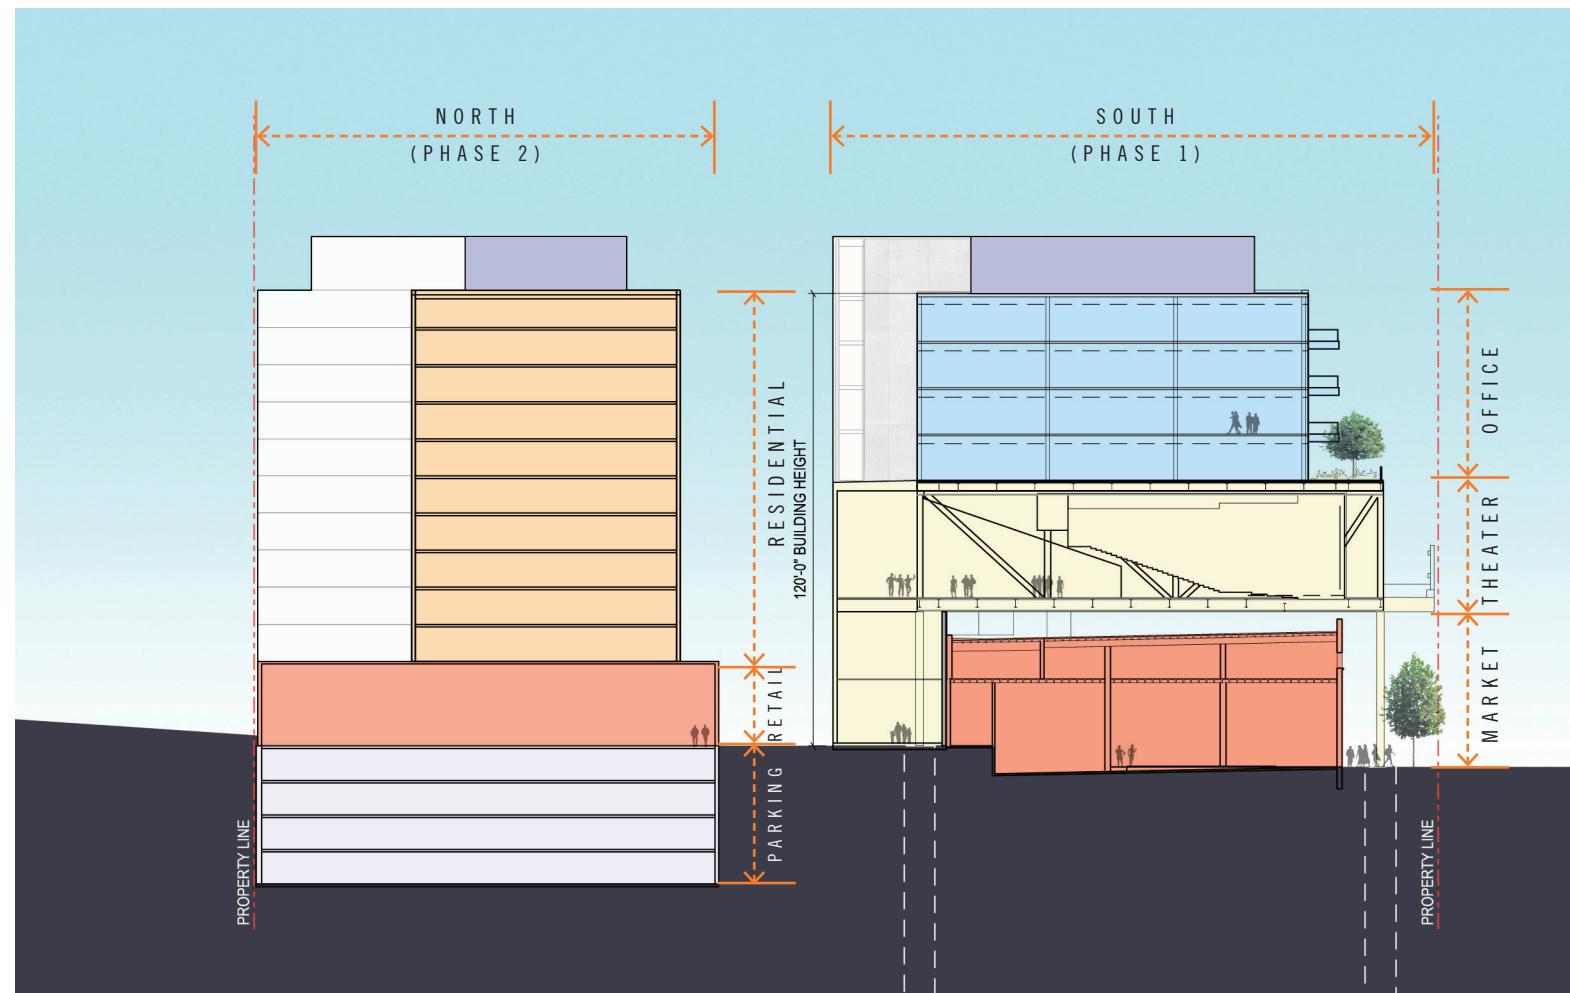

BUILDING SECTION A-A

1309 - 1329 5TH STREET NE

WASHINGTON, DC

PUD APPLICATION 2014 JULY 3
SUPPLEMENTAL SUBMISSION 08/27/14

OPTION 2 - BUILDING SECTION

1" = 50' A11

 EDENS.

©2014 Shalom Baranes Associates, PC

shalom baranes associates
ZONING COMMISSION
architects
District of Columbia
CASE NO.14-12
EXHIBIT NO.13G2

