


- 2. Refer to sections for overall building height.
- 3. The exterior elevations, including door and window sizes and locations, the interior partition locations, the number, size, and locations of residential units, outdoor space, stairs, balcony and elevators are preliminary and shown for illustrative purposes only. The parking space layout is shown for illustrative purposes only. The final layouts may vary. The water tower elements may be removed by Applicant.
- 4. Retail storefronts, signage, and retail mezzanines are for illustrative purposes only and are subject to tenant modification. Applicant requests the flexibility to vary the final selection of the exterior materials within the color ranges and material types (maintaining the same general level of quality) proposed, based on availability at the time of construction and further project design.

# **ECKINGTON PLACE STREET ELEVATION**


NW

SW


NE

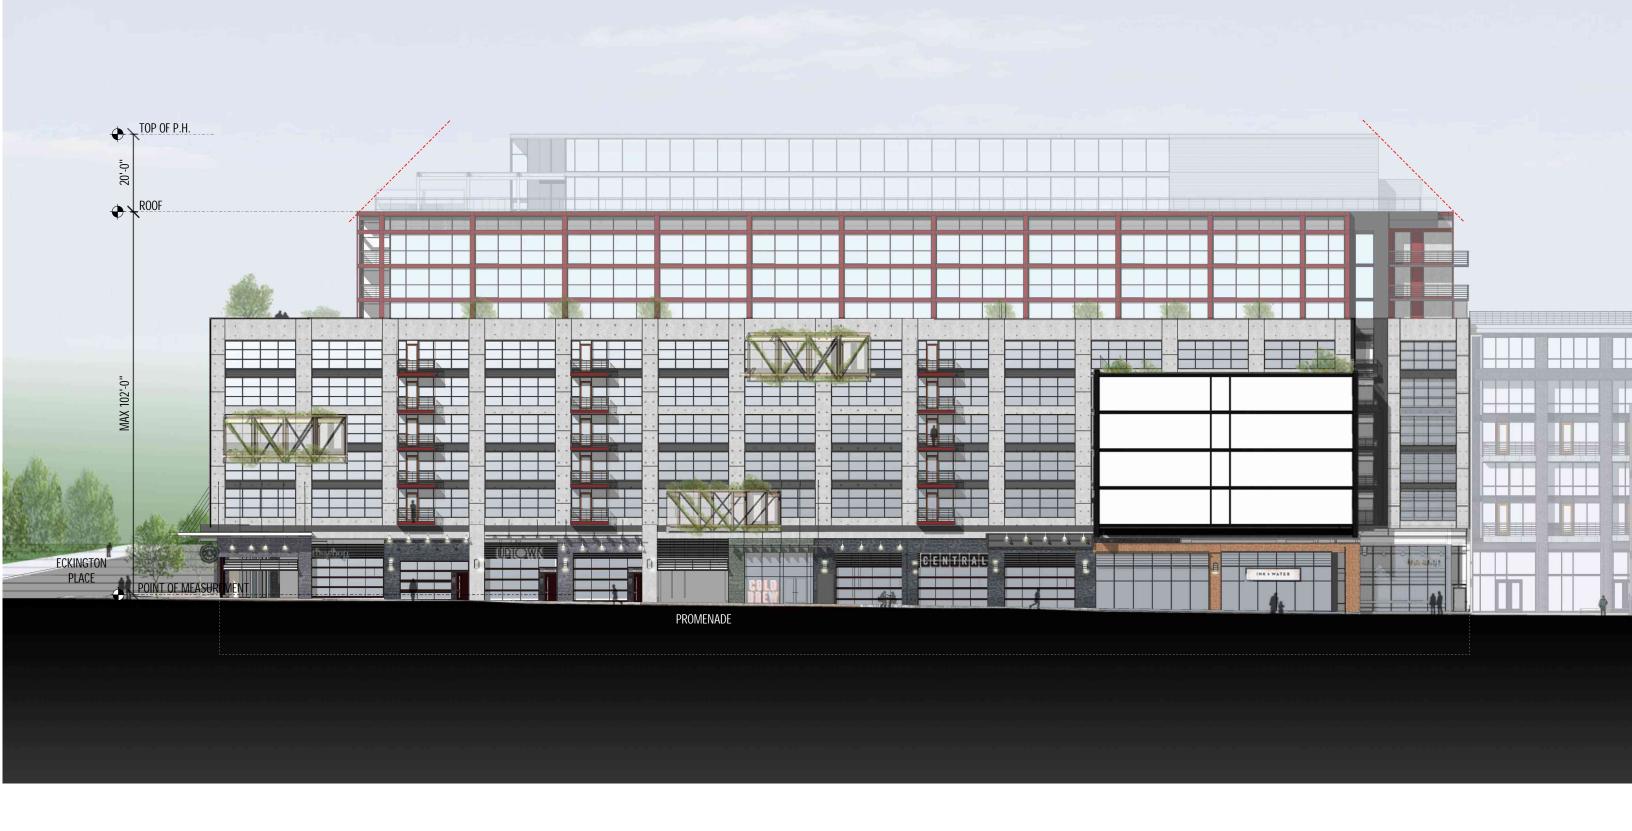

- 1. Refer to floor plans for overall building dimensions.
- 2. Refer to sections for overall building height.
- 3. The exterior elevations, including door and window sizes and locations, the interior partition locations, the number, size, and locations of residential units, outdoor space, stairs, balcony and elevators are preliminary and shown for illustrative purposes only. The parking space layout is shown for illustrative purposes only. The final layouts may vary. The water tower elements may be removed by Applicant.
- 4. Retail storefronts, signage, and retail mezzanines are for illustrative purposes only and are subject to tenant modification. Applicant requests the flexibility to vary the final selection of the exterior materials within the color ranges and material types (maintaining the same general level of quality) proposed, based on availability at the time of construction and further project design.

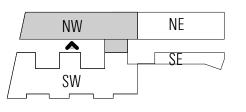




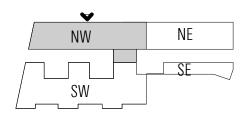


- 1. Refer to floor plans for overall building dimensions.
- 2. Refer to sections for overall building height.
- 3. The exterior elevations, including door and window sizes and locations, the interior partition locations, the number, size, and locations of residential units, outdoor space, stairs, balcony and elevators are preliminary and shown for illustrative purposes only. The parking space layout is shown for illustrative purposes only. The final layouts may vary. The water tower elements may be removed by Applicant.
- 4. Retail storefronts, signage, and retail mezzanines are for illustrative purposes only and are subject to tenant modification. Applicant requests the flexibility to vary the final selection of the exterior materials within the color ranges and material types (maintaining the same general level of quality) proposed, based on availability at the time of construction and further project design.

# **ECKINGTON PLACE STREET ELEVATION**

BOUNDARY COMPANIES / J B G

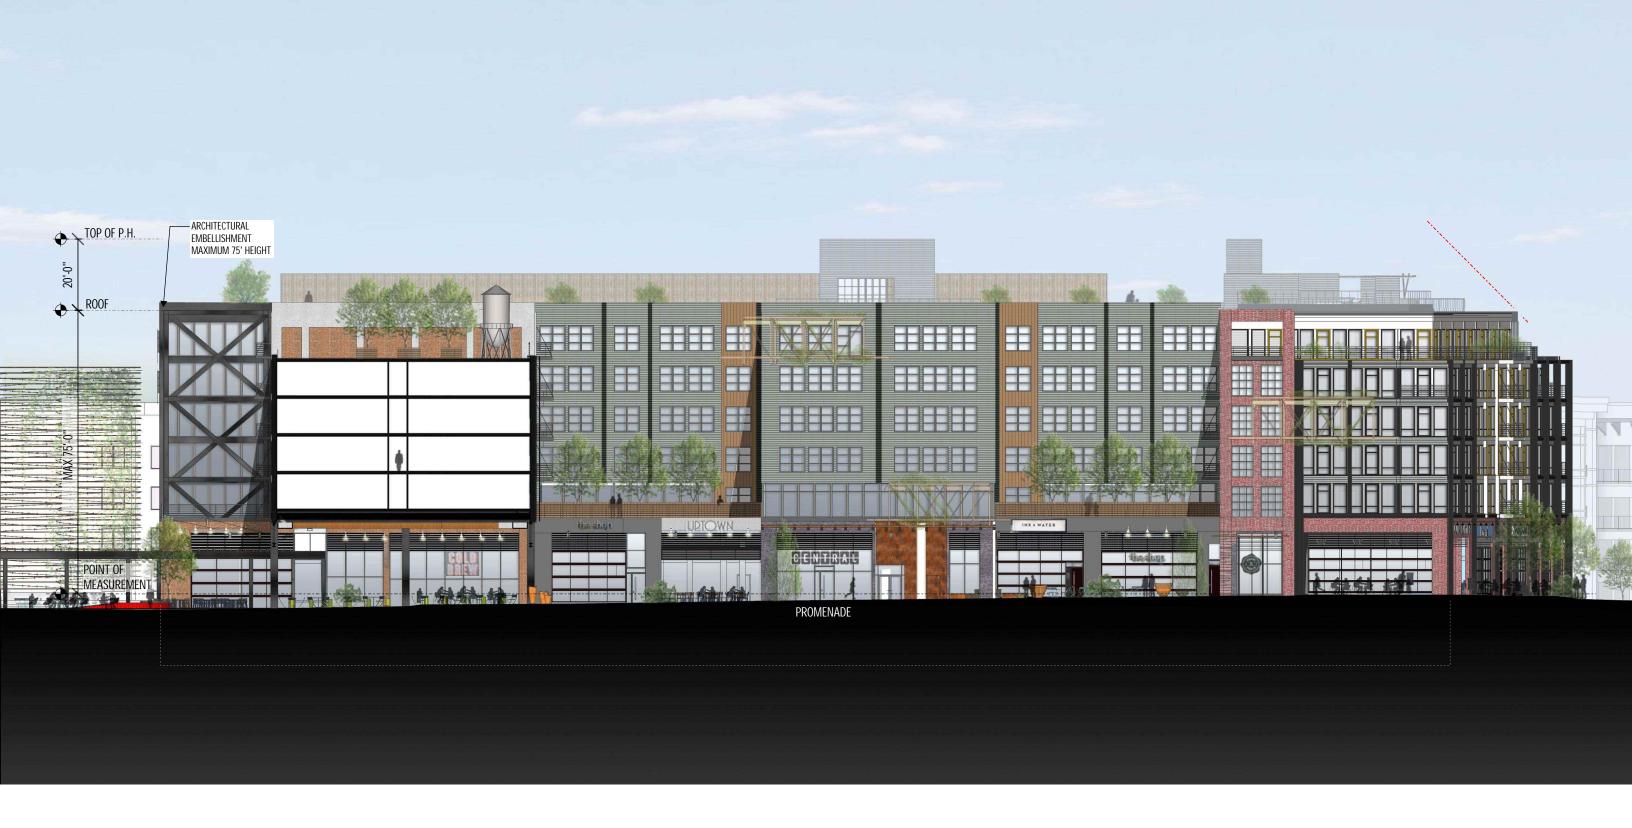

- 1. Refer to floor plans for overall building dimensions.
- 2. Refer to sections for overall building height.
- 3. The exterior elevations, including door and window sizes and locations, the interior partition locations, the number, size, and locations of residential units, outdoor space, stairs, balcony and elevators are preliminary and shown for illustrative purposes only. The parking space layout is shown for illustrative purposes only. The final layouts may vary. The water tower elements may be removed by Applicant.
- 4. Retail storefronts, signage, and retail mezzanines are for illustrative purposes only and are subject to tenant modification. Applicant requests the flexibility to vary the final selection of the exterior materials within the color ranges and material types (maintaining the same general level of quality) proposed, based on availability at the time of construction and further project design.

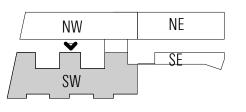



# NE NW SW

### Notes:

- 1. Refer to floor plans for overall building dimensions.
- 2. Refer to sections for overall building height.
- 3. The exterior elevations, including door and window sizes and locations, the interior partition locations, the number, size, and locations of residential units, outdoor space, stairs, balcony and elevators are preliminary and shown for illustrative purposes only. The parking space layout is shown for illustrative purposes only. The final layouts may vary. The water tower elements may be removed by Applicant.
- 4. Retail storefronts, signage, and retail mezzanines are for illustrative purposes only and are subject to tenant modification. Applicant requests the flexibility to vary the final selection of the exterior materials within the color ranges and material types (maintaining the same general level of quality) proposed, based on availability at the time of construction and further project design.


# **SOUTH ELEVATION**

BOUNDARY COMPANIES / J B G

4445 WILLARD AVE SUITE 400 BETHESDA MD, 20815




- 1. Refer to floor plans for overall building dimensions.
- 2. Refer to sections for overall building height.
- 3. The exterior elevations, including door and window sizes and locations, the interior partition locations, the number, size, and locations of residential units, outdoor space, stairs, balcony and elevators are preliminary and shown for illustrative purposes only. The parking space layout is shown for illustrative purposes only. The final layouts may vary. The water tower elements may be removed by Applicant.
- 4. Retail storefronts, signage, and retail mezzanines are for illustrative purposes only and are subject to tenant modification. Applicant requests the flexibility to vary the final selection of the exterior materials within the color ranges and material types (maintaining the same general level of quality) proposed, based on availability at the time of construction and further project design.

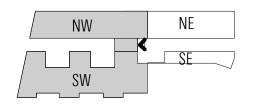


NW + SW | EAST ELEVATION

ECKINGTON YARDS | EAST + WEST

1611-1625 ECKINGTON PLACE + 1500 HARRY THOMAS WAY NE WASHINGTON, DC 20002

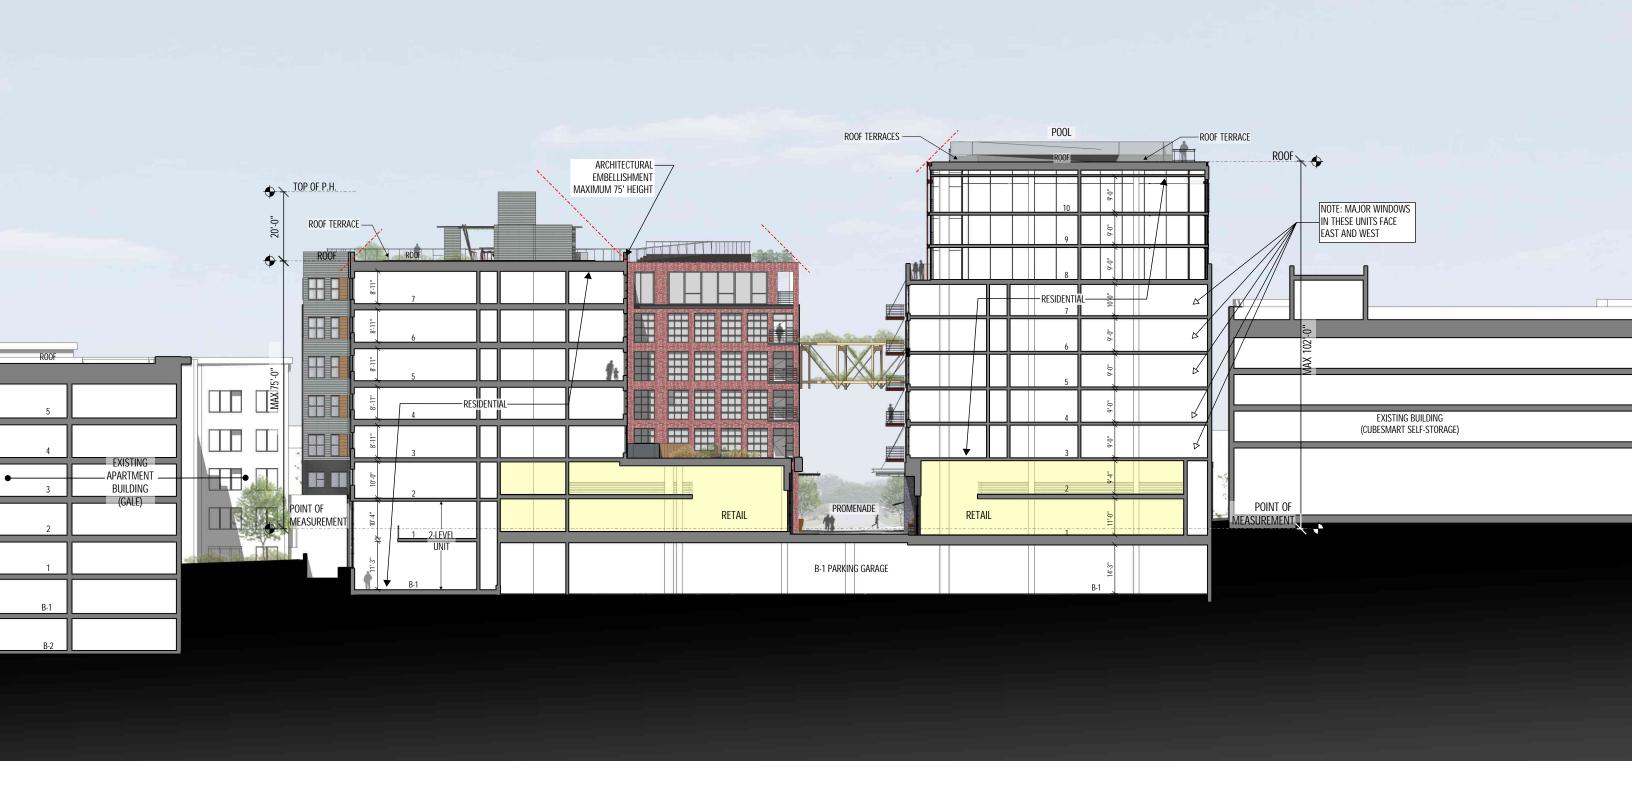

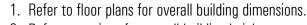

- 2. Refer to sections for overall building height.
- 3. The exterior elevations, including door and window sizes and locations, the interior partition locations, the number, size, and locations of residential units, outdoor space, stairs, balcony and elevators are preliminary and shown for illustrative purposes only. The parking space layout is shown for illustrative purposes only. The final layouts may vary. The water tower elements may be removed by Applicant.
- 4. Retail storefronts, signage, and retail mezzanines are for illustrative purposes only and are subject to tenant modification. Applicant requests the flexibility to vary the final selection of the exterior materials within the color ranges and material types (maintaining the same general level of quality) proposed, based on availability at the time of construction and further project design.


# **SECTION FACING WEST**

NE




NW


SW

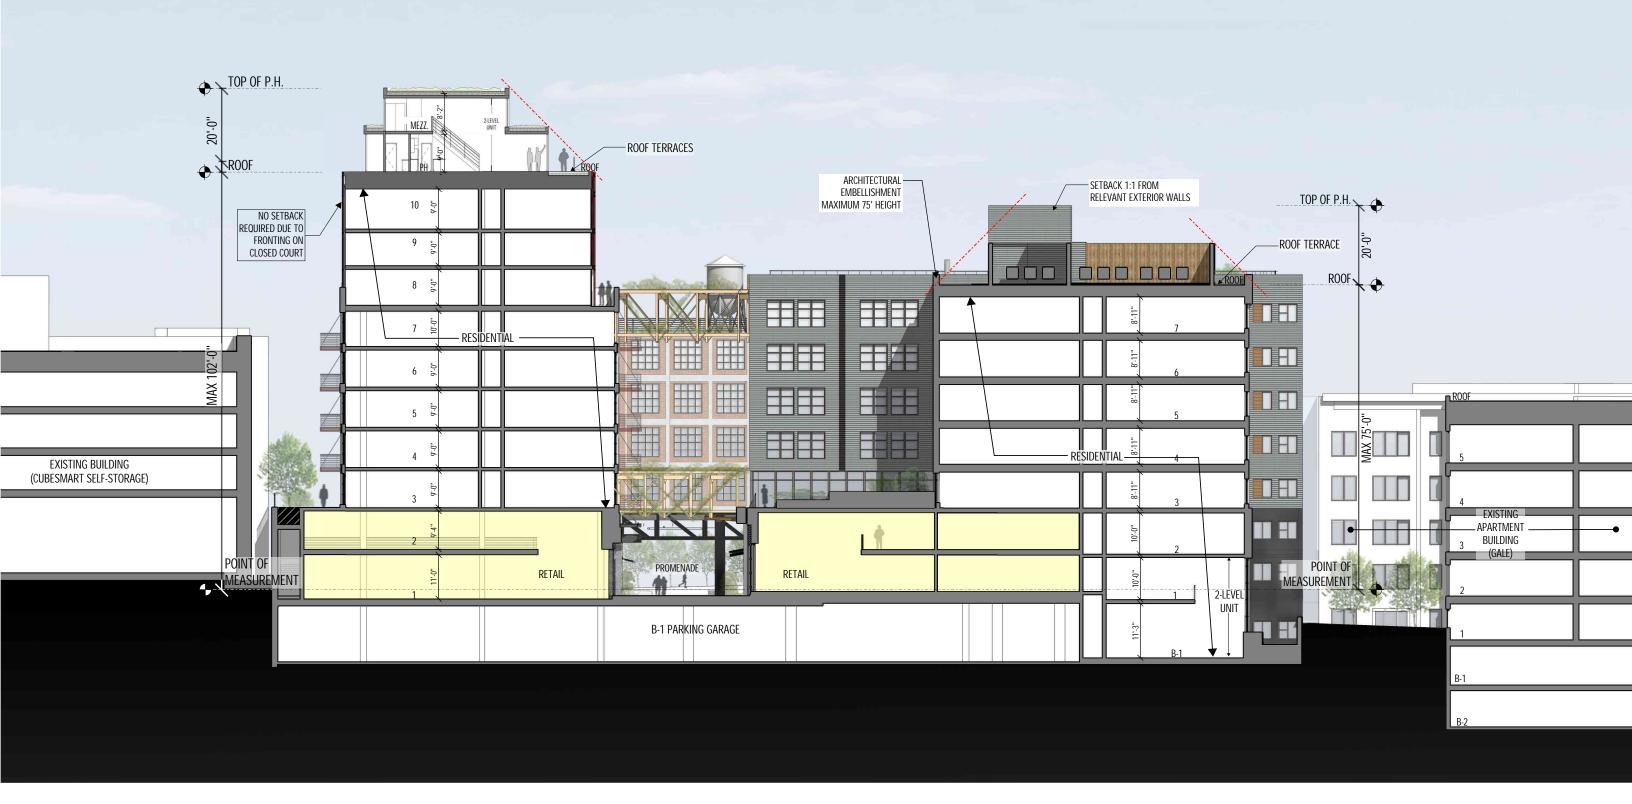


- 1. Refer to floor plans for overall building dimensions.
- 2. Refer to sections for overall building height.
- 3. The exterior elevations, including door and window sizes and locations, the interior partition locations, the number, size, and locations of residential units, outdoor space, stairs, balcony and elevators are preliminary and shown for illustrative purposes only. The parking space layout is shown for illustrative purposes only. The final layouts may vary. The water tower elements may be removed by Applicant.
- 4. Retail storefronts, signage, and retail mezzanines are for illustrative purposes only and are subject to tenant modification. Applicant requests the flexibility to vary the final selection of the exterior materials within the color ranges and material types (maintaining the same general level of quality) proposed, based on availability at the time of construction and further project design.

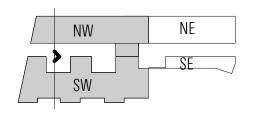

NW + SW**SECTION FACING EAST** 

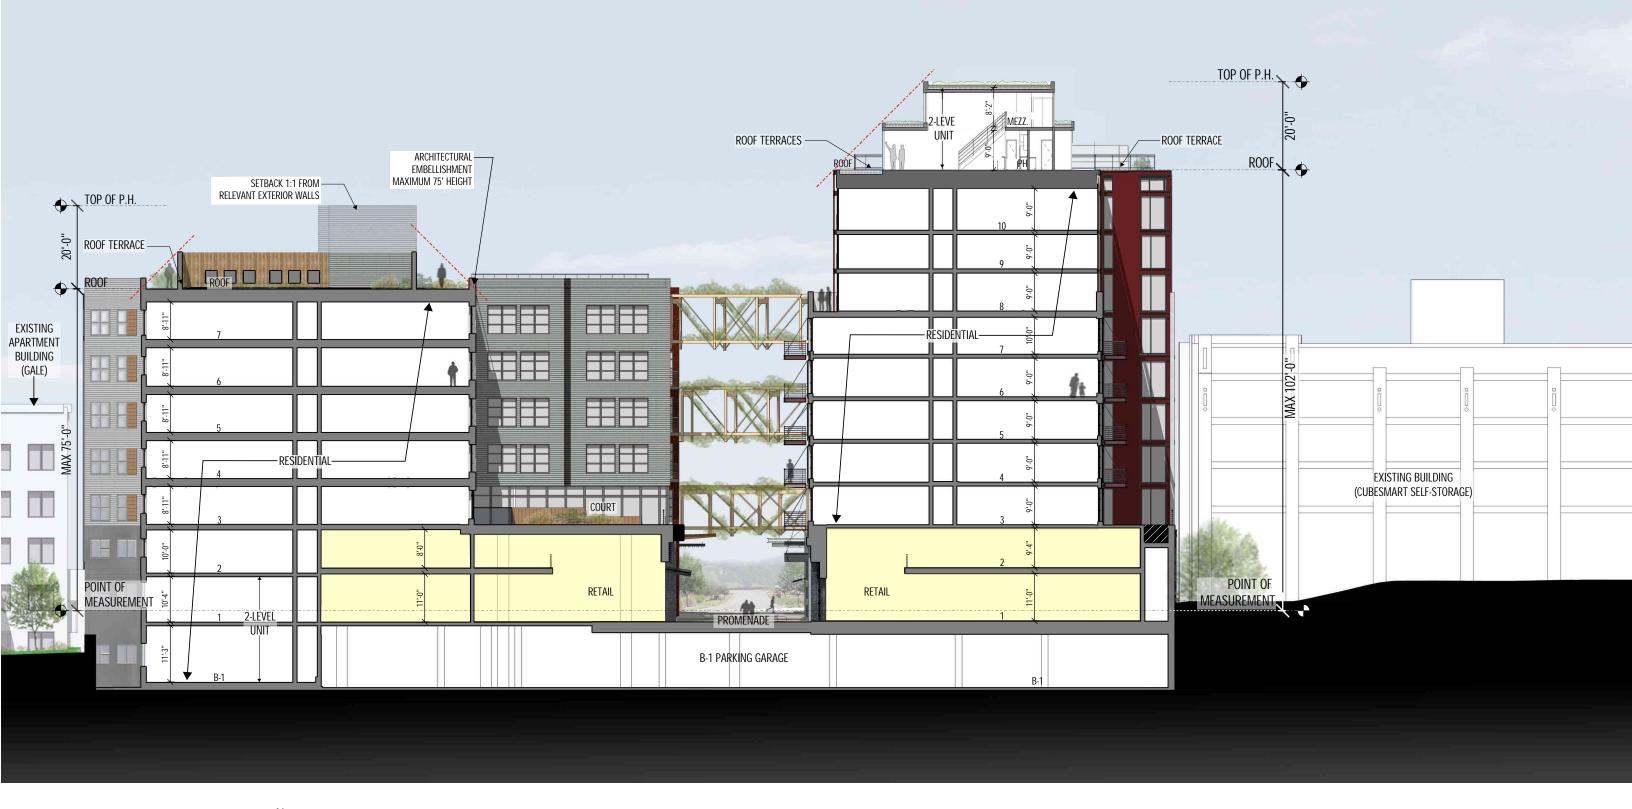

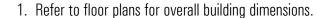


- 2. Refer to sections for overall building height.
- 3. The exterior elevations, including door and window sizes and locations, the interior partition locations, the number, size, and locations of residential units, outdoor space, stairs, balcony and elevators are preliminary and shown for illustrative purposes only. The parking space layout is shown for illustrative purposes only. The final layouts may vary. The water tower elements may be removed by Applicant.
- 4. Retail storefronts, signage, and retail mezzanines are for illustrative purposes only and are subject to tenant modification. Applicant requests the flexibility to vary the final selection of the exterior materials within the color ranges and material types (maintaining the same general level of quality) proposed, based on availability at the time of construction and further project design.

# **SECTION FACING WEST**


NE



NW

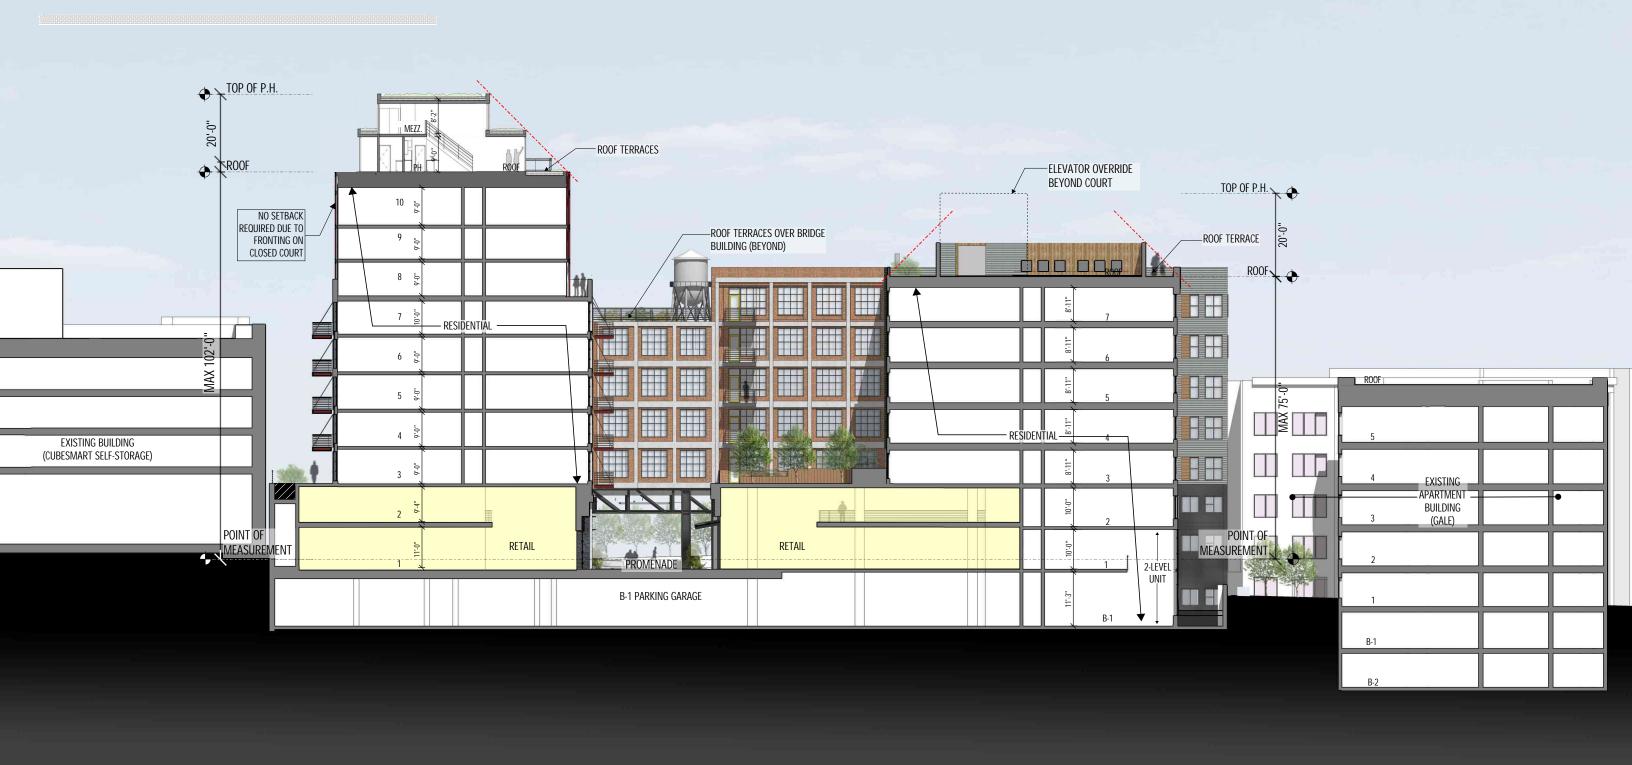

- 1. Refer to floor plans for overall building dimensions.
- 2. Refer to sections for overall building height.
- 3. The exterior elevations, including door and window sizes and locations, the interior partition locations, the number, size, and locations of residential units, outdoor space, stairs, balcony and elevators are preliminary and shown for illustrative purposes only. The parking space layout is shown for illustrative purposes only. The final layouts may vary. The water tower elements may be removed by Applicant.
- 4. Retail storefronts, signage, and retail mezzanines are for illustrative purposes only and are subject to tenant modification. Applicant requests the flexibility to vary the final selection of the exterior materials within the color ranges and material types (maintaining the same general level of quality) proposed, based on availability at the time of construction and further project design.

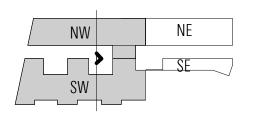

NW + SW | **SECTION FACING EAST**