


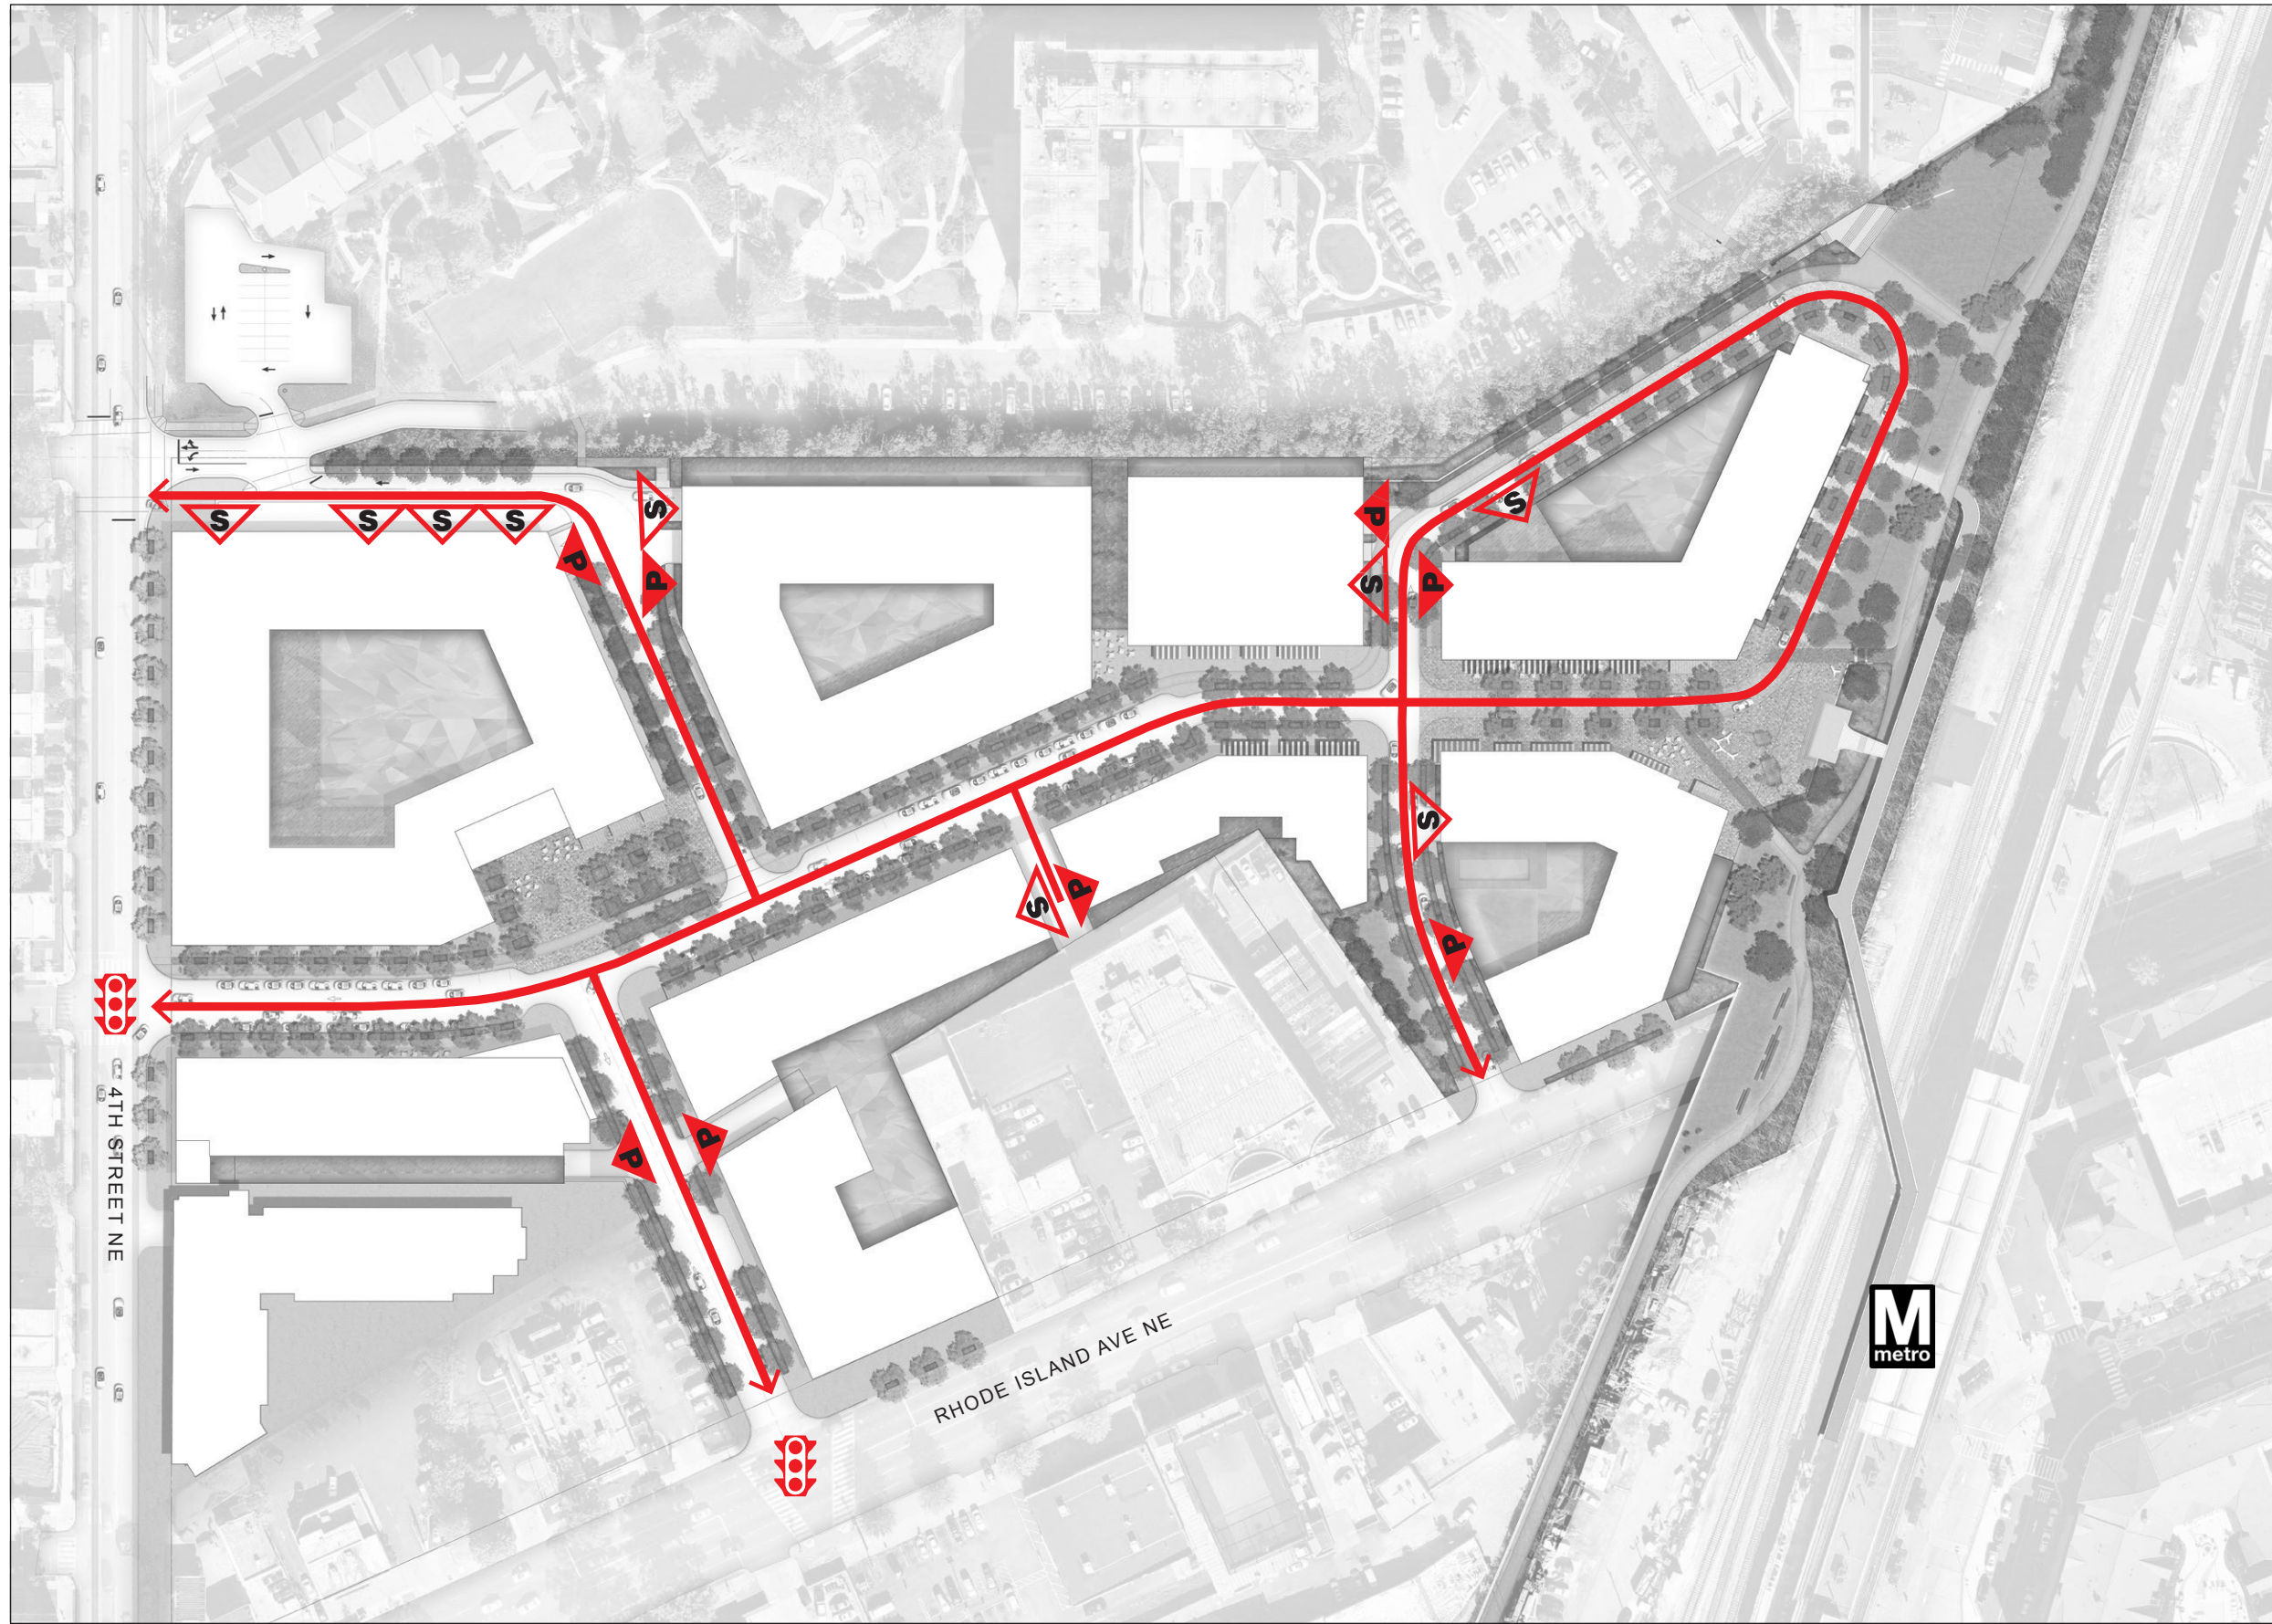






LEGEND


-  Retail Street
-  Activity Node
-  Regional Connections







LEGEND

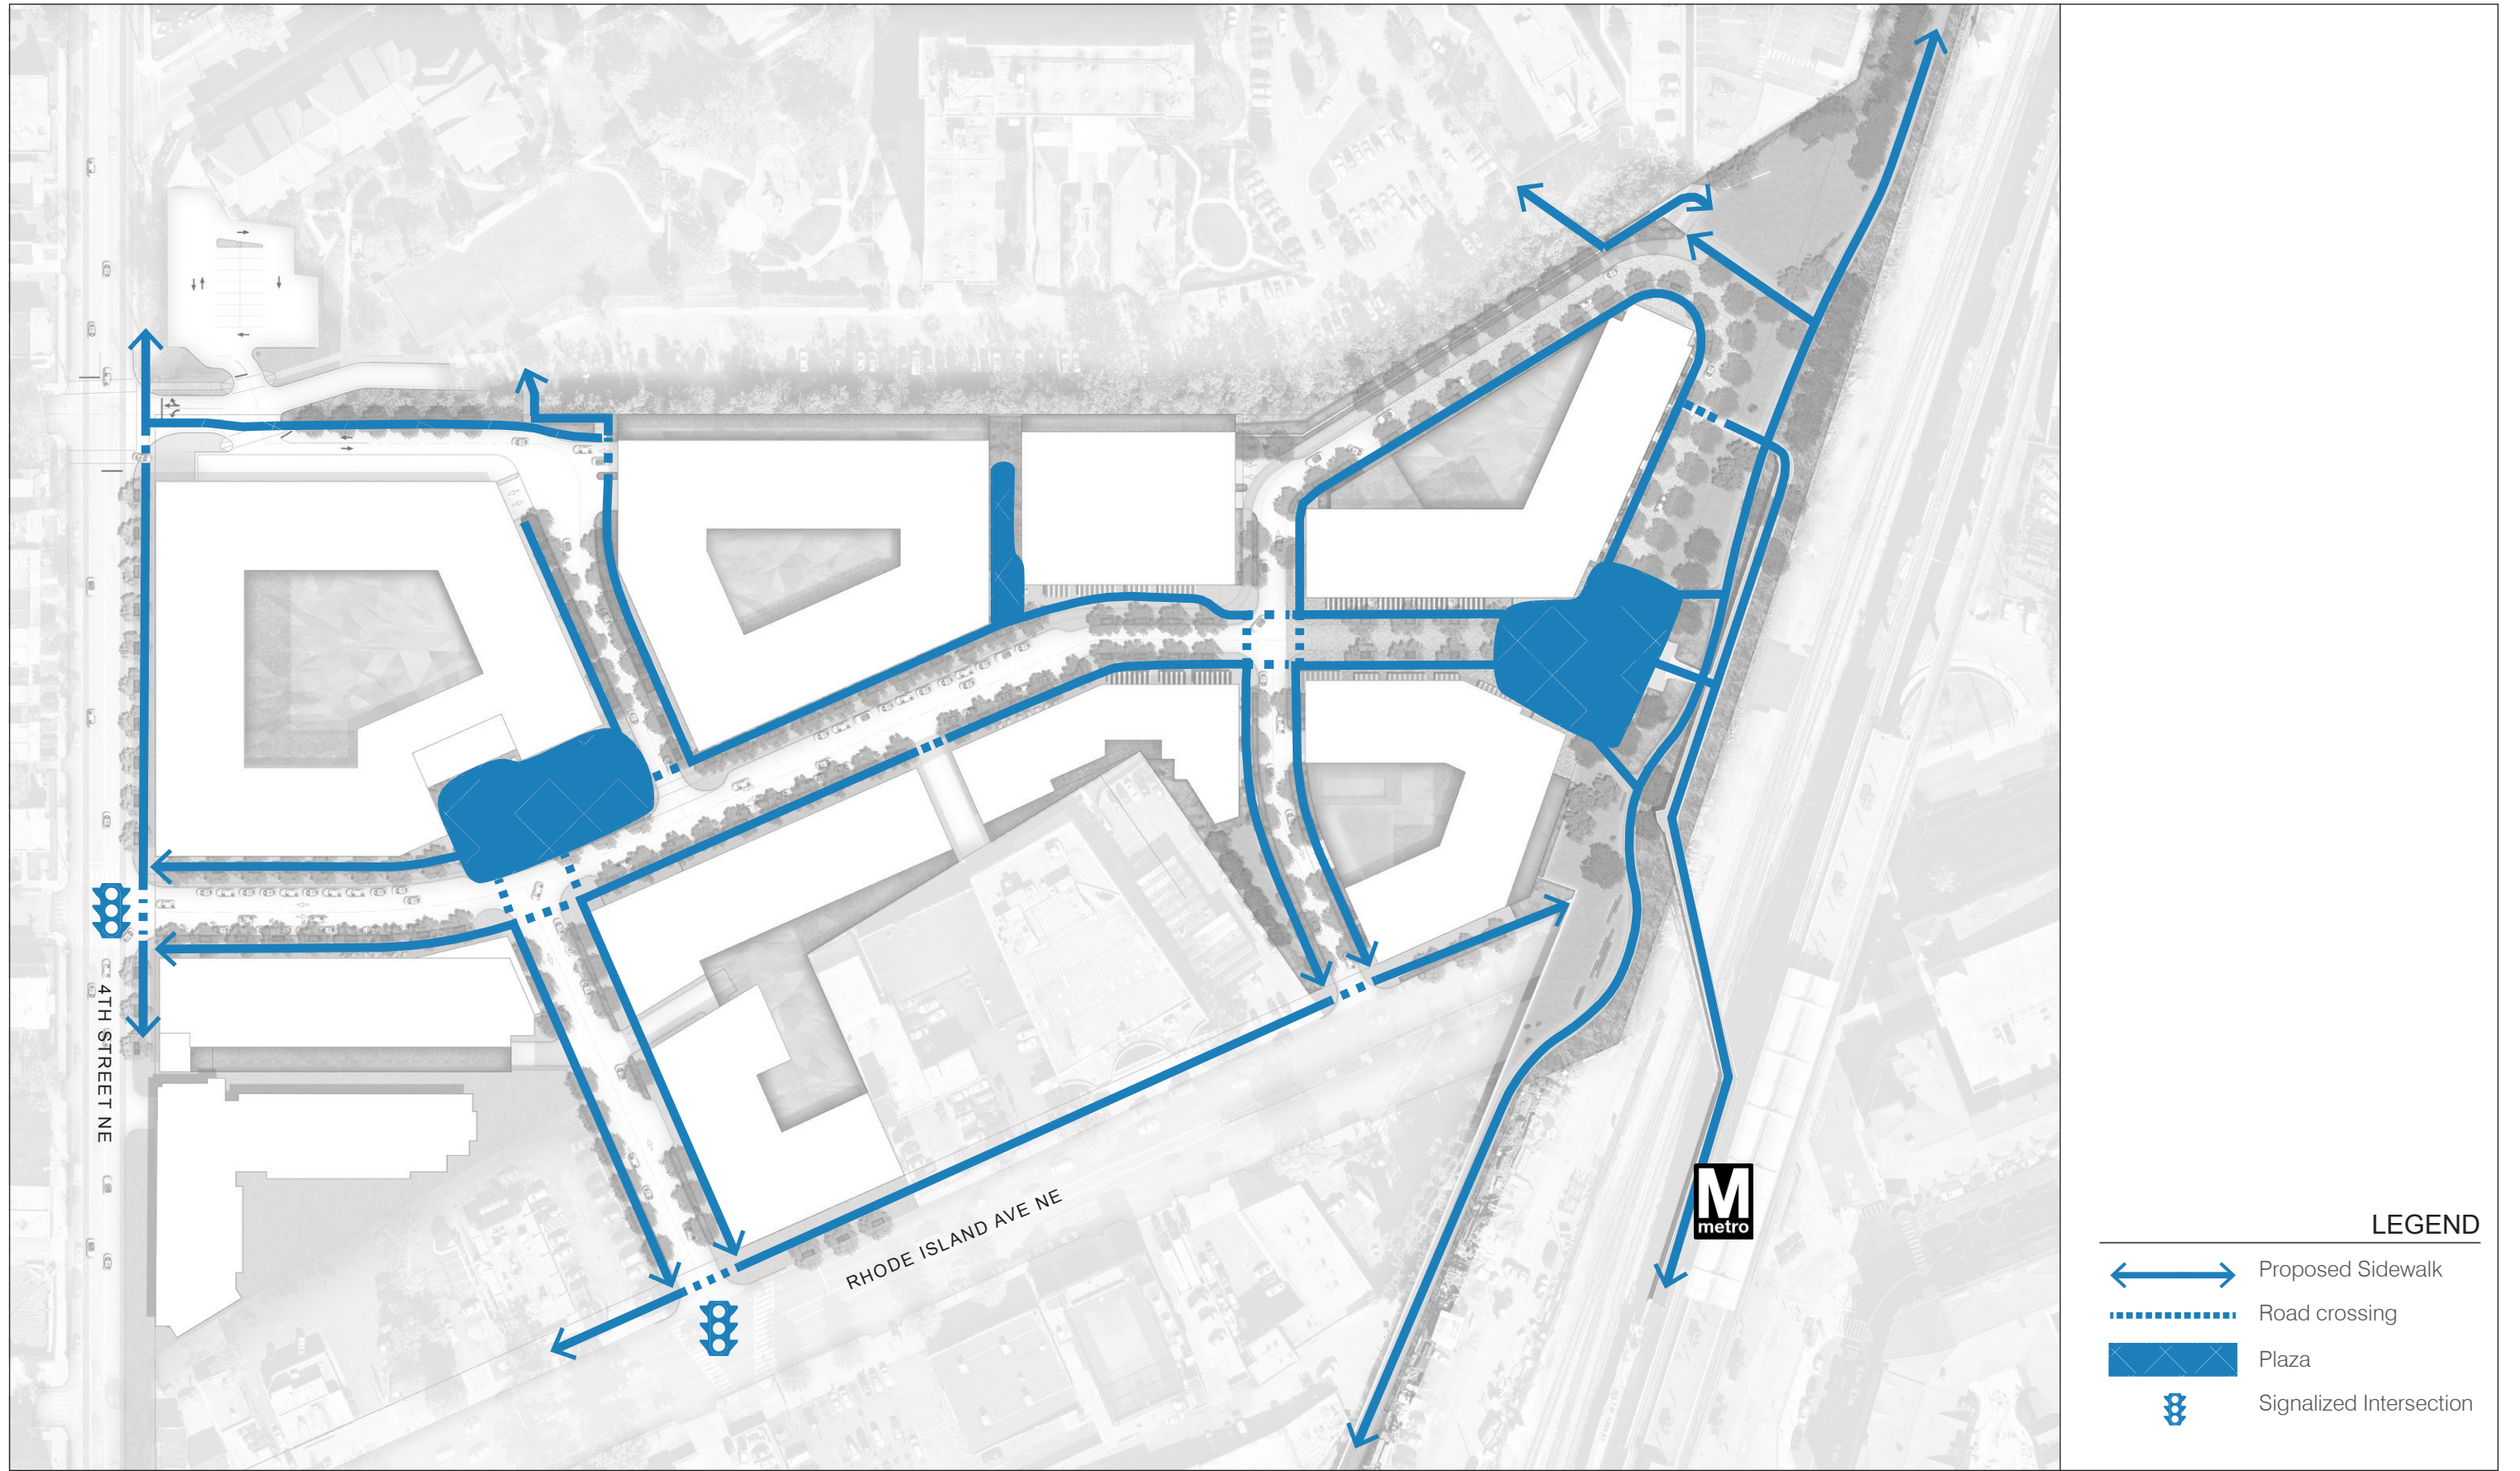-  Vehicular Circulation
-  Service Entry
-  Parking Garage Entry
-  Signalized Intersection






LEGEND

-  Proposed Sidewalk
-  Road crossing
-  Plaza
-  Signalized Intersection



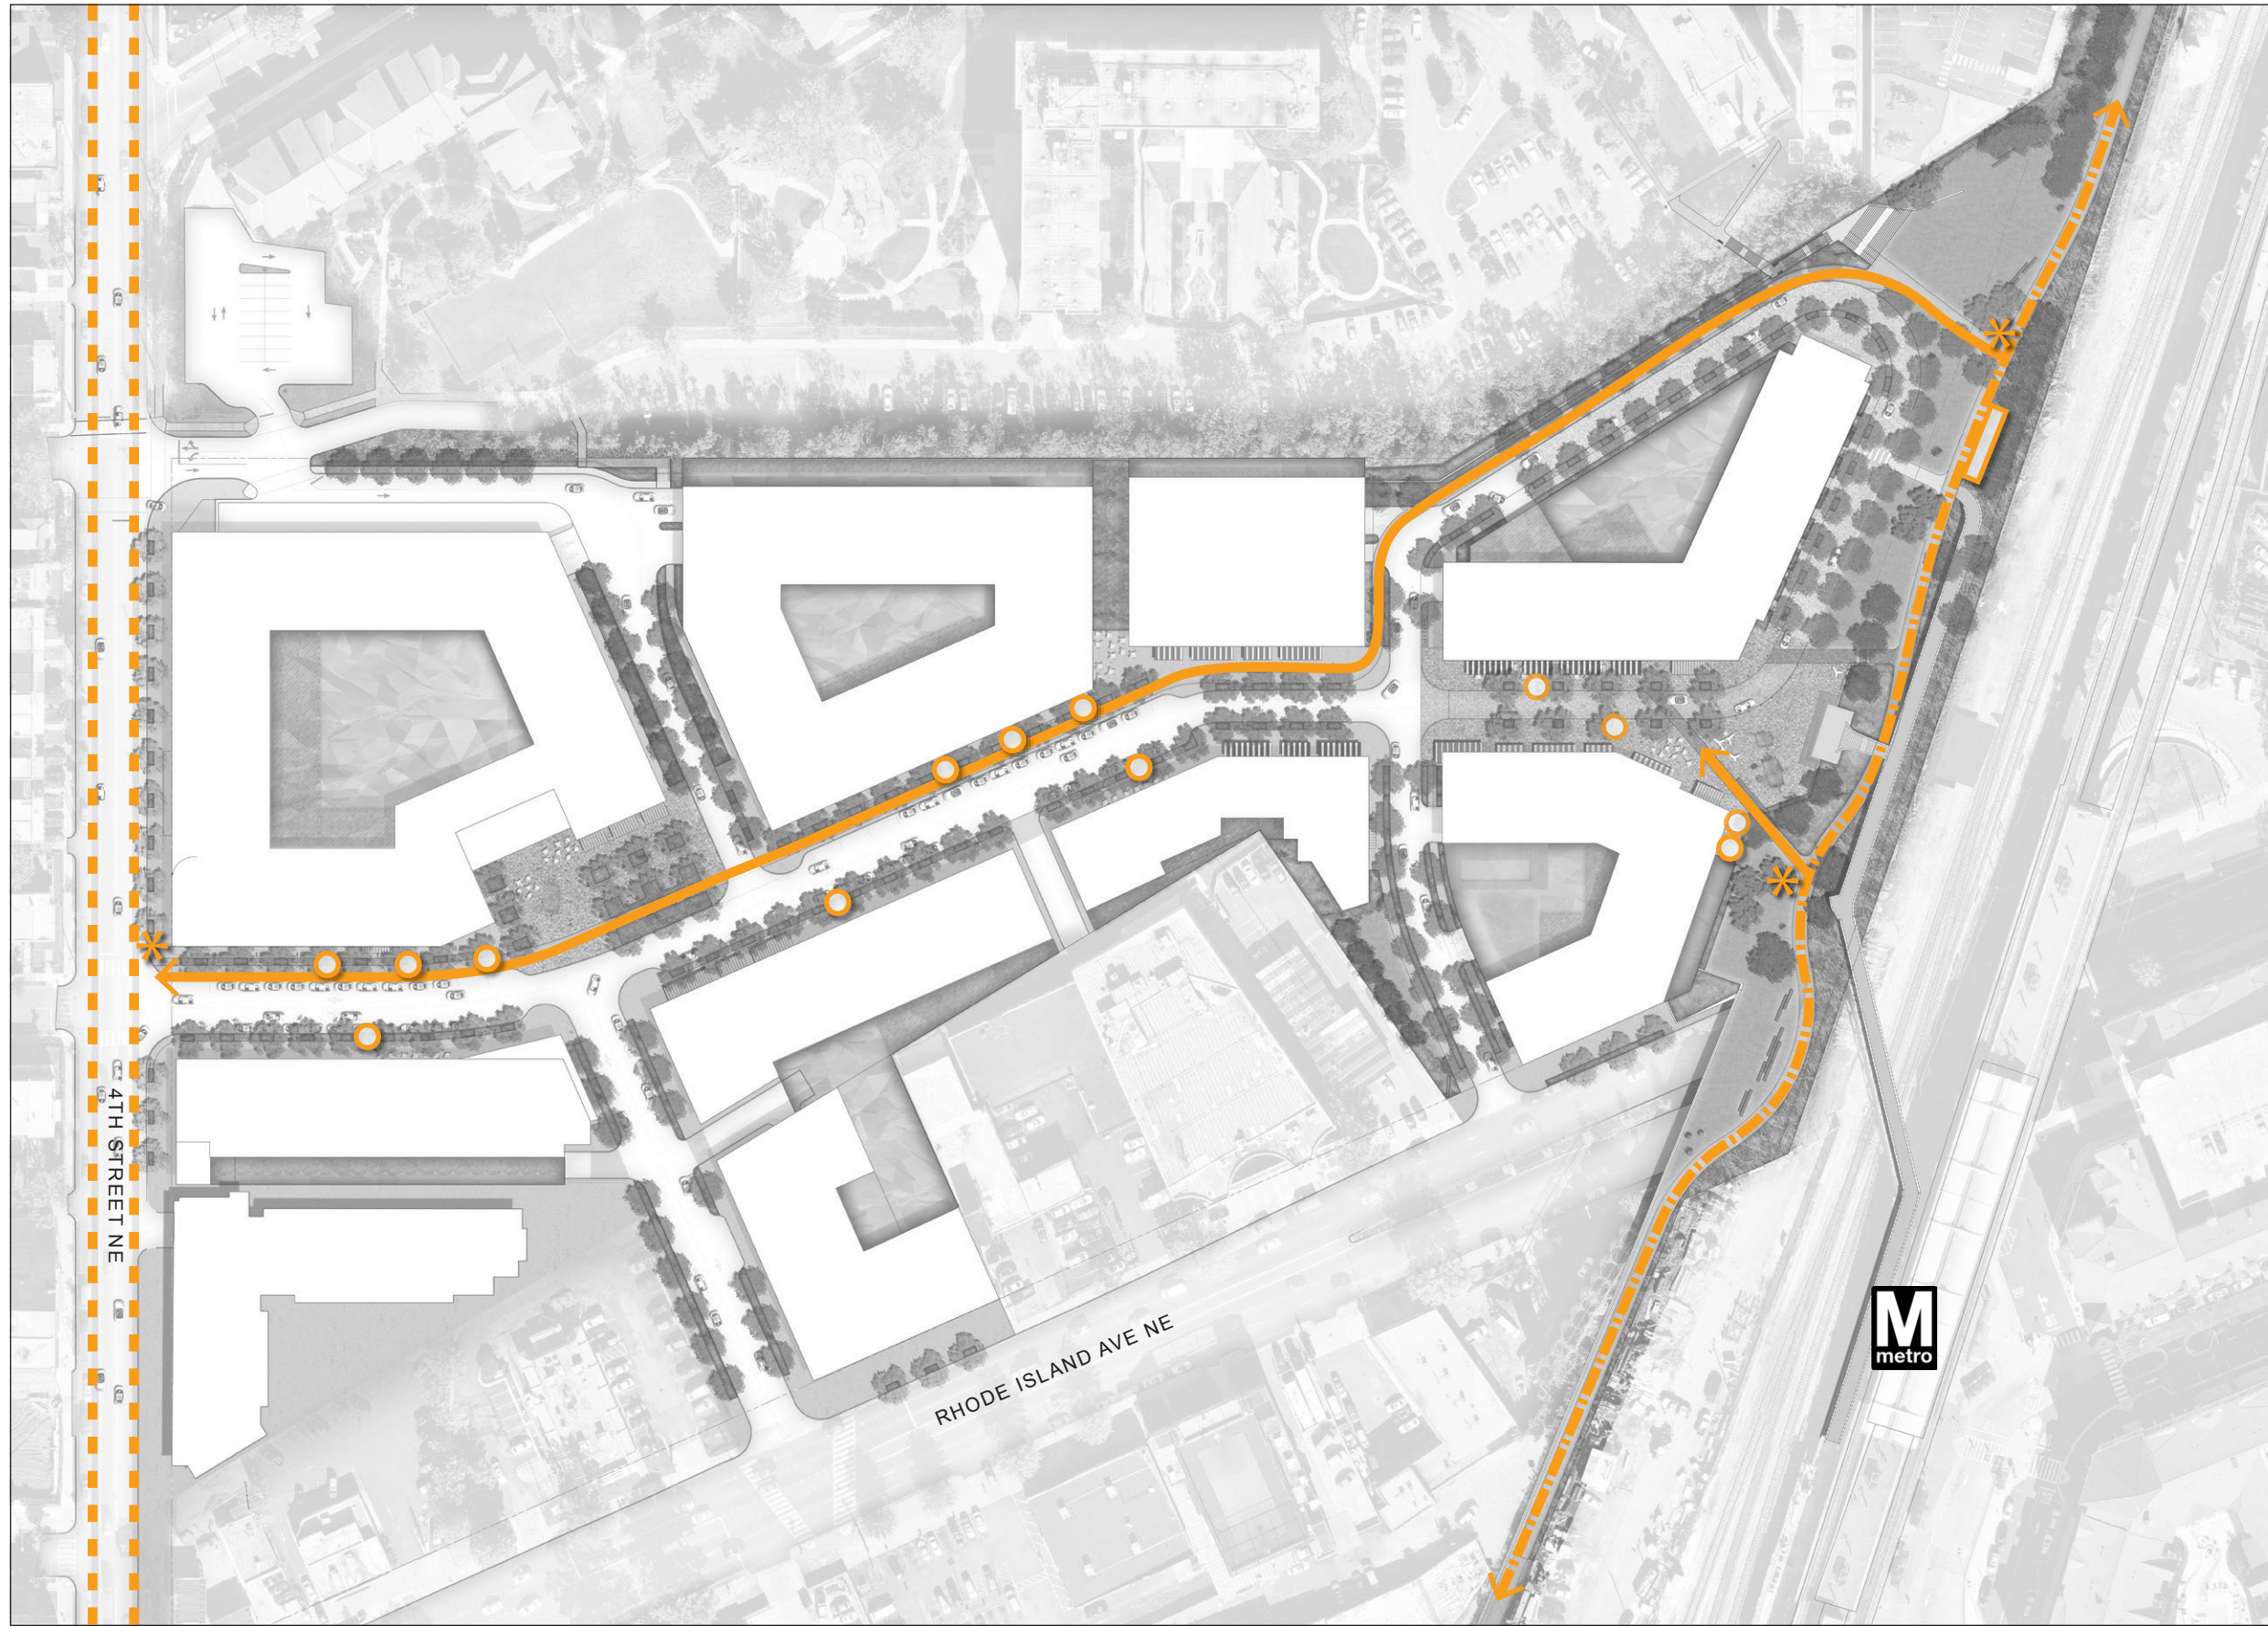

Note:
 The Metropolitan Branch Trail (MBT) Wayfinding Signage is to be consistent with DDOT standards for the MBT network. Graphics and sign installations should be coordinated accordingly.

LEGEND

-  Proposed Cycle Lanes
-  Metropolitan Branch Trail
-  Existing 4th St NE Cycle Lanes
-  Bike Racks
-  Capital Bikeshare Station
-  Metropolitan Branch Trail Wayfinding Signage



