




**MARCH**

**JUNE**





**SEPTEMBER**

**DECEMBER**





**8:00AM**

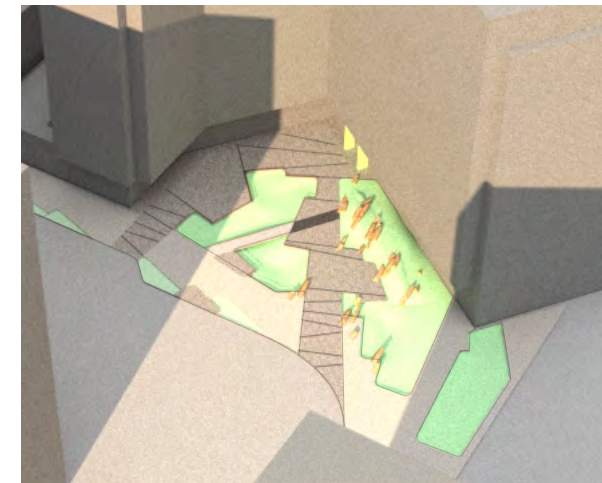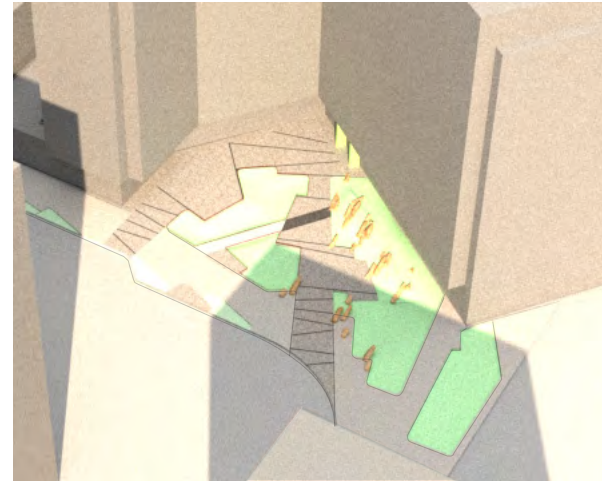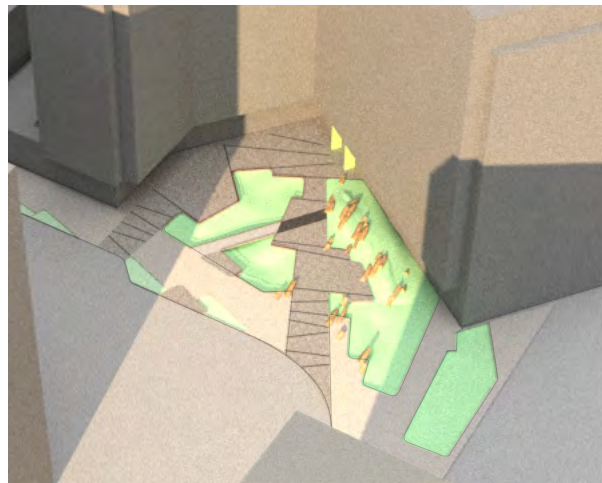

**12:00PM**

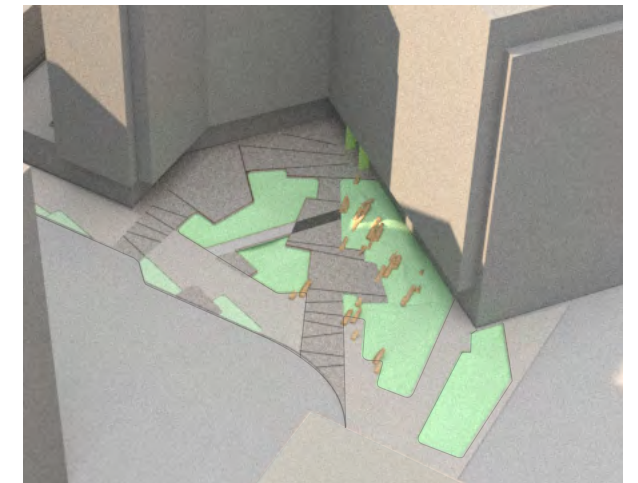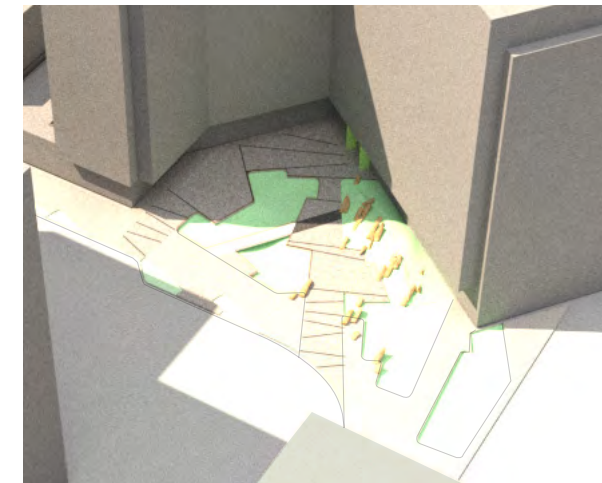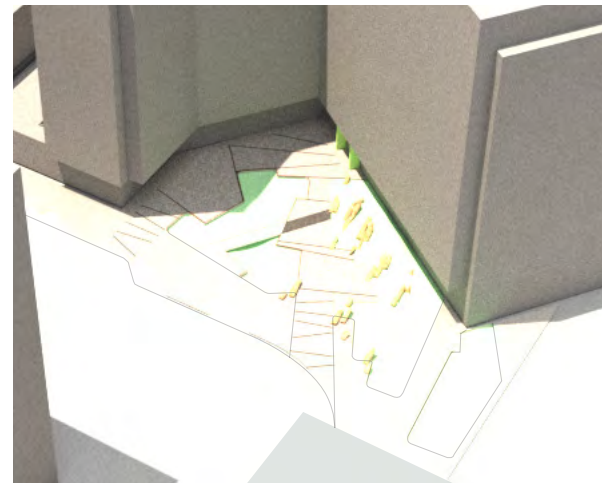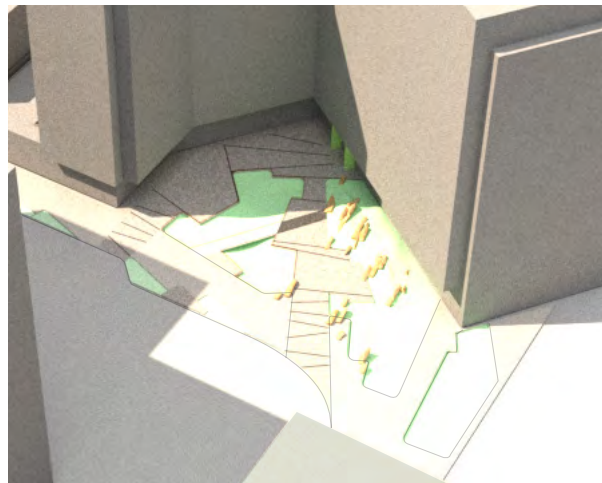

**4:00PM**

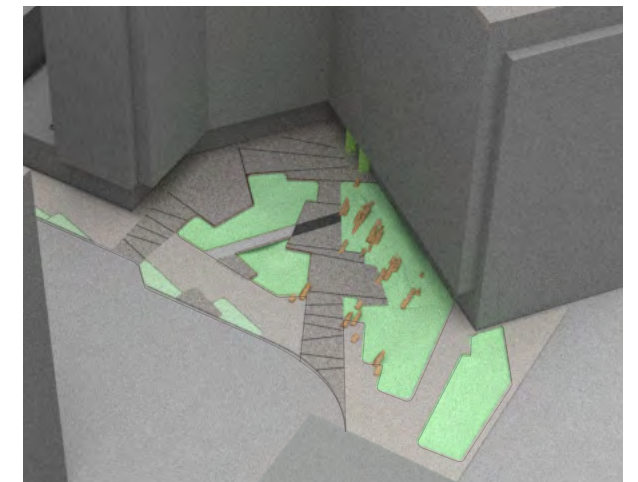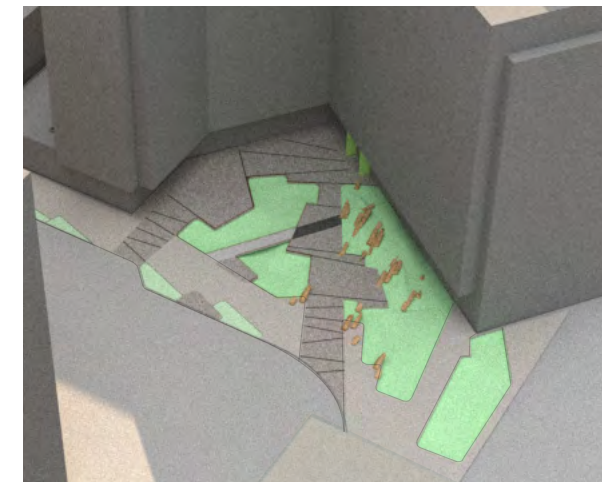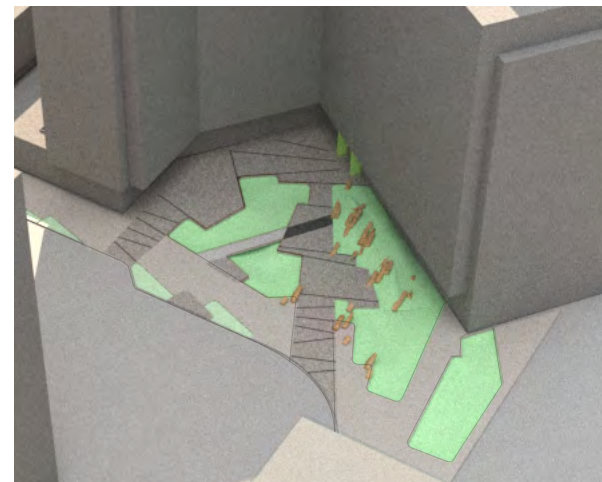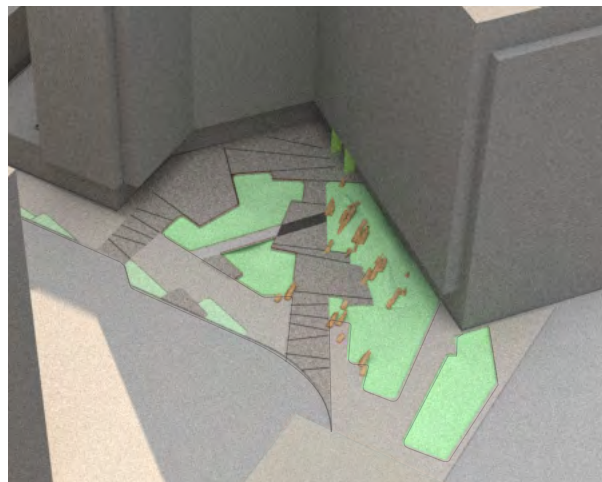


JUNE 17, 2019

NEAL PLACE PARK SHADE STUDIES





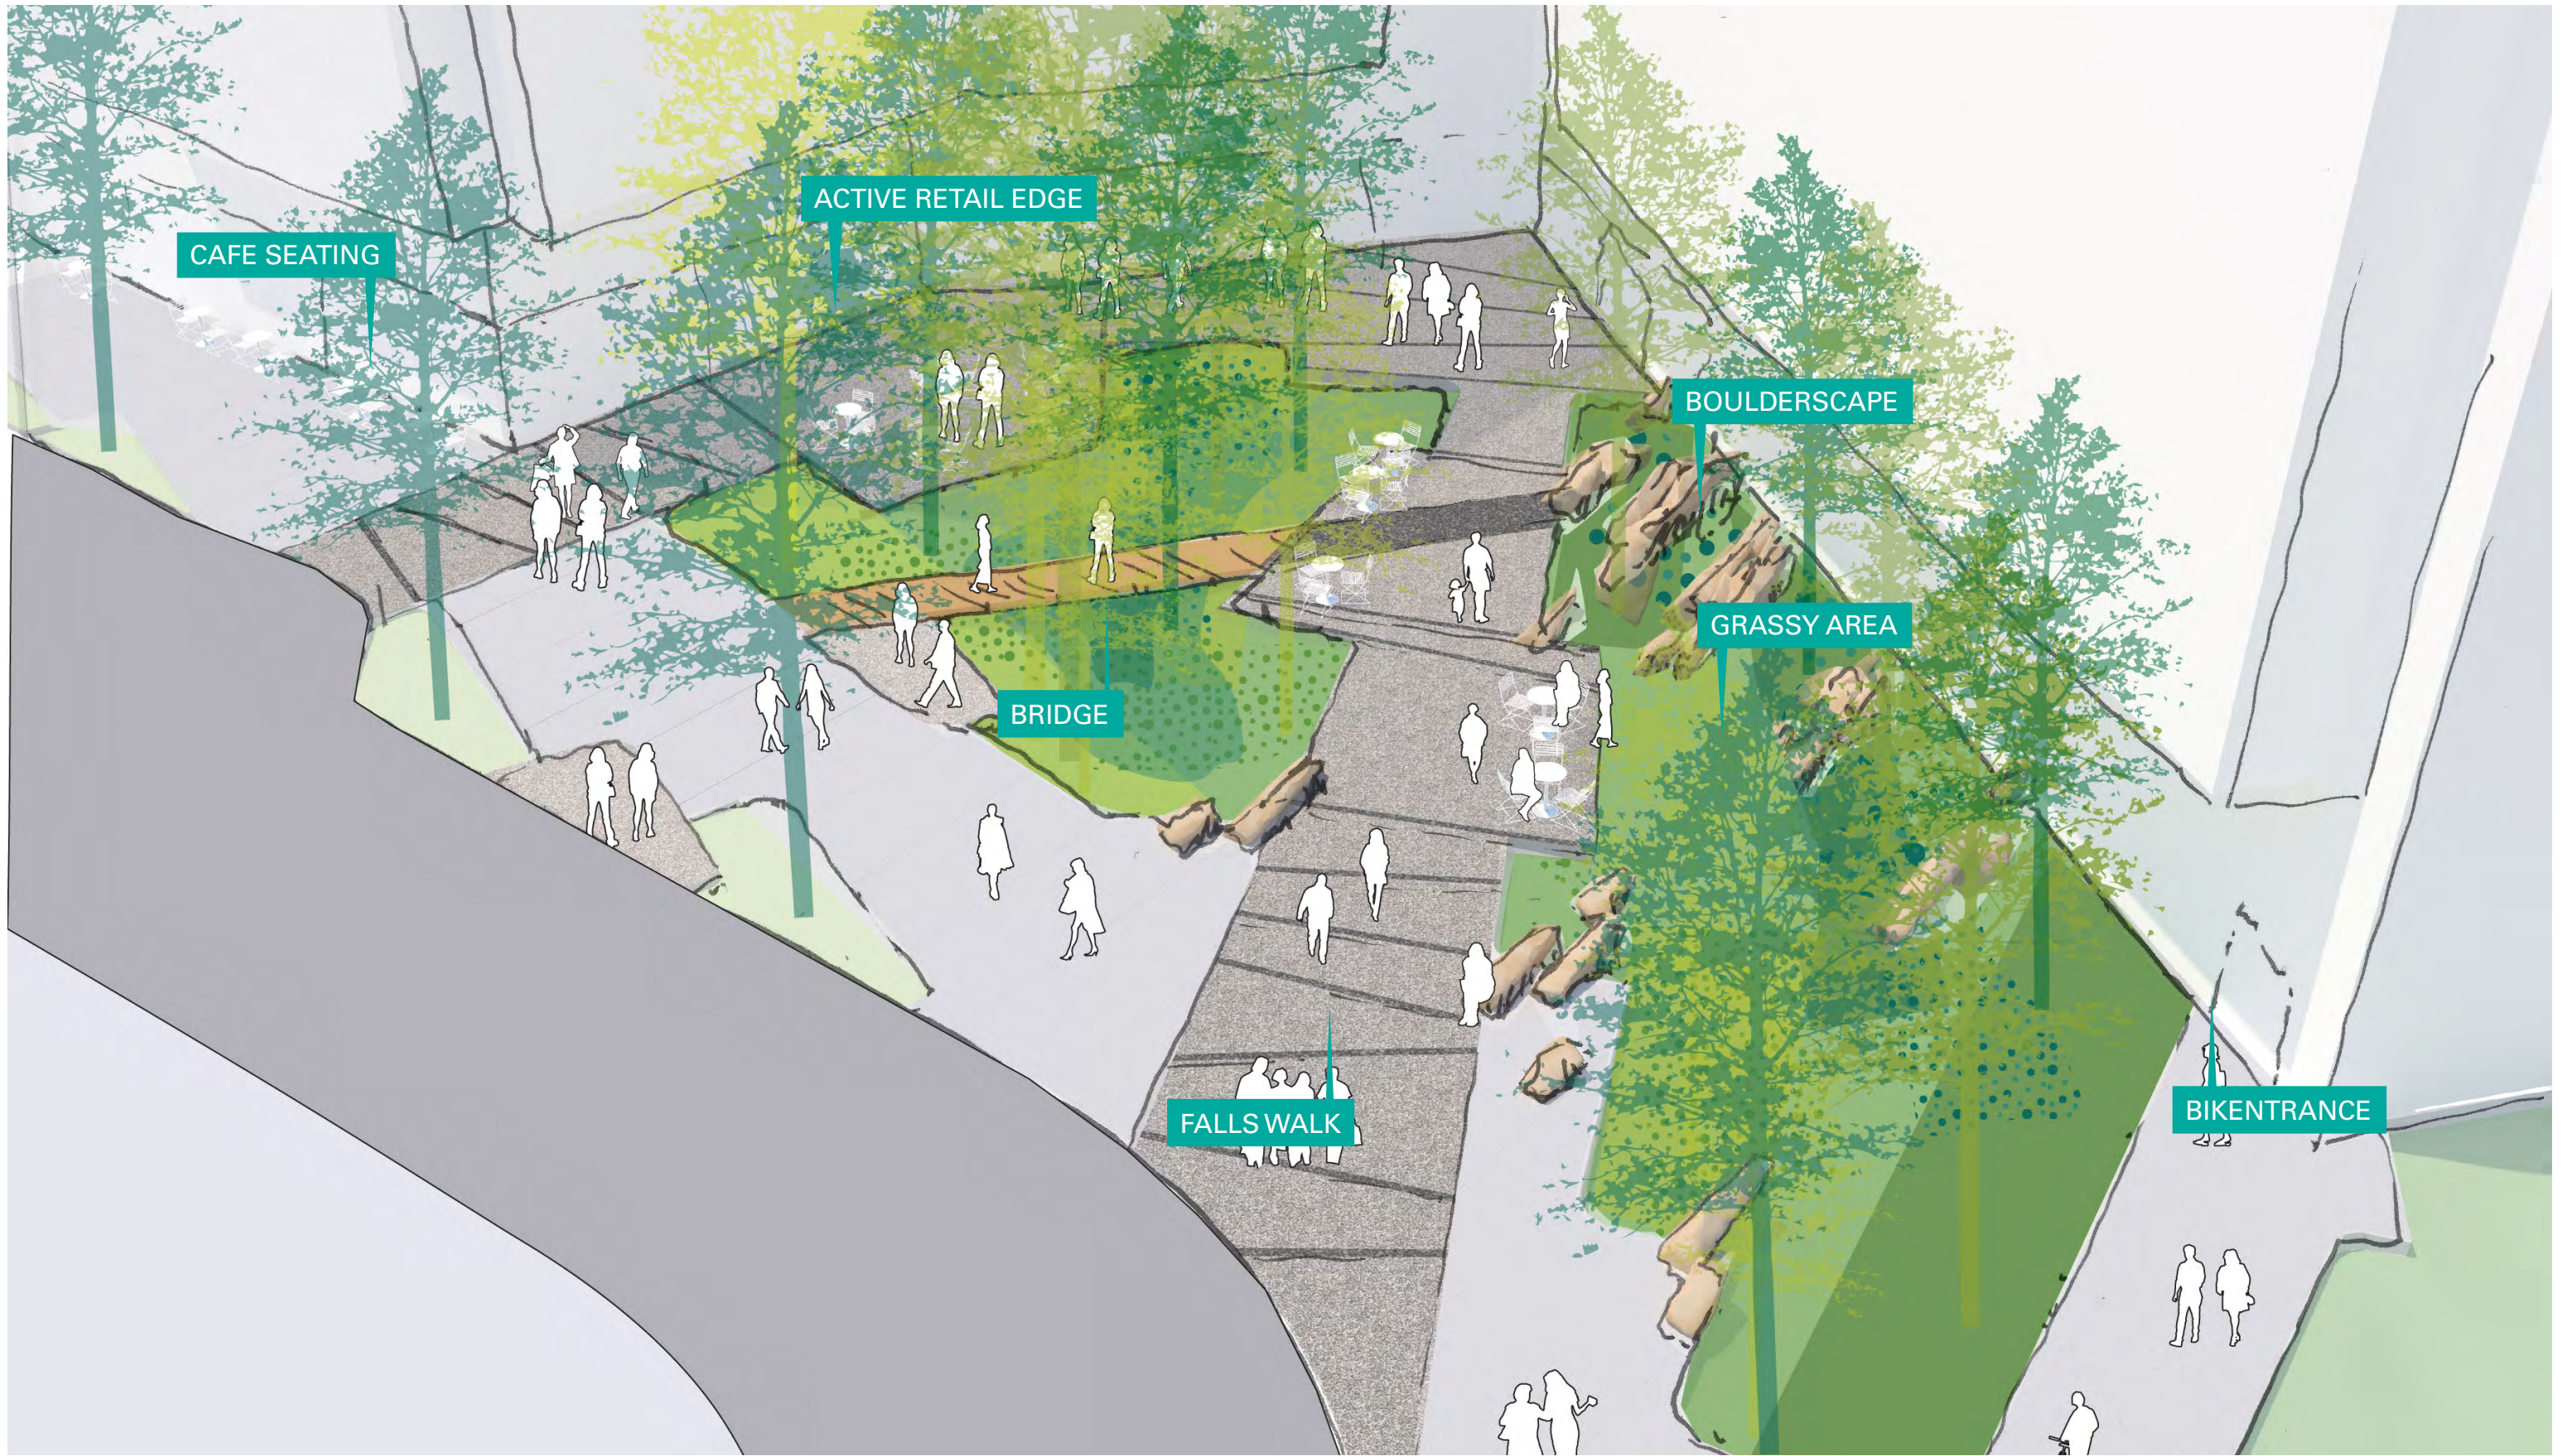

JUNE 17, 2019

NEAL PLACE PARK





JUNE 17, 2019

FALLS WALK - EVENING





JUNE 17, 2019

RETAIL EDGE







JUNE 17, 2019

RETAIL EDGE






JUNE 17, 2019


VIEW DOWN NEAL PLACE



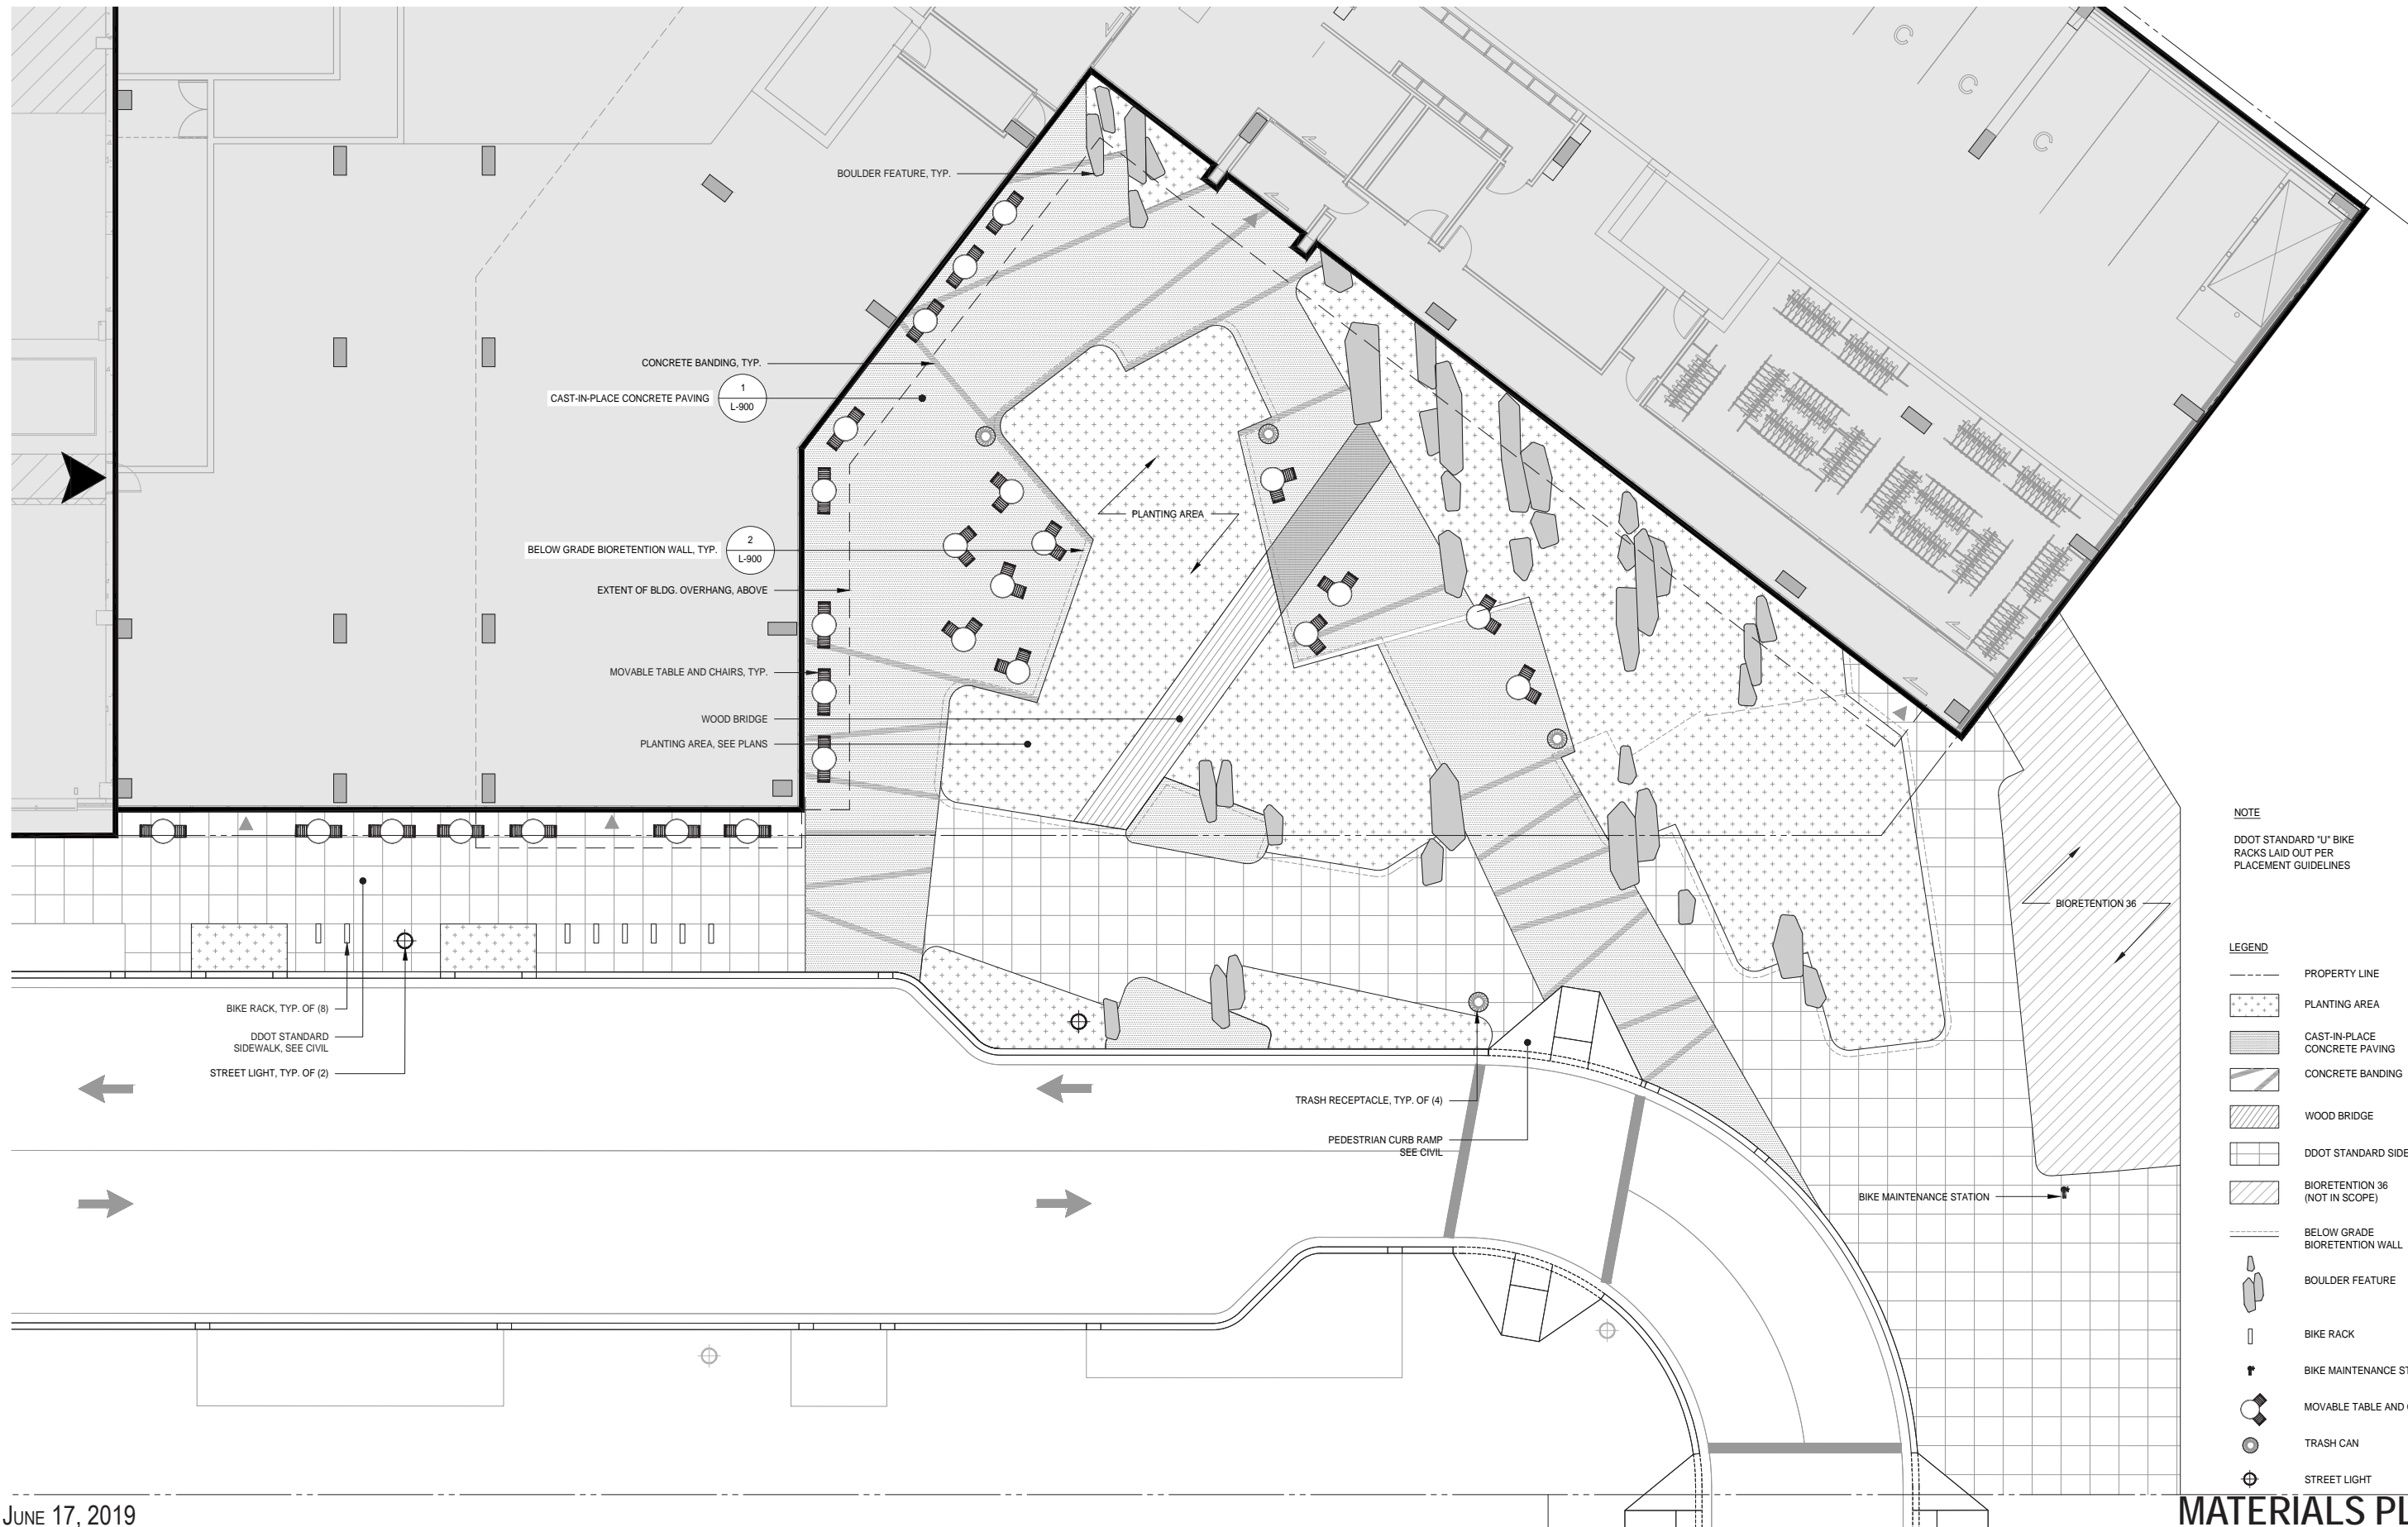


JUNE 17, 2019

MATERIALS PLAN

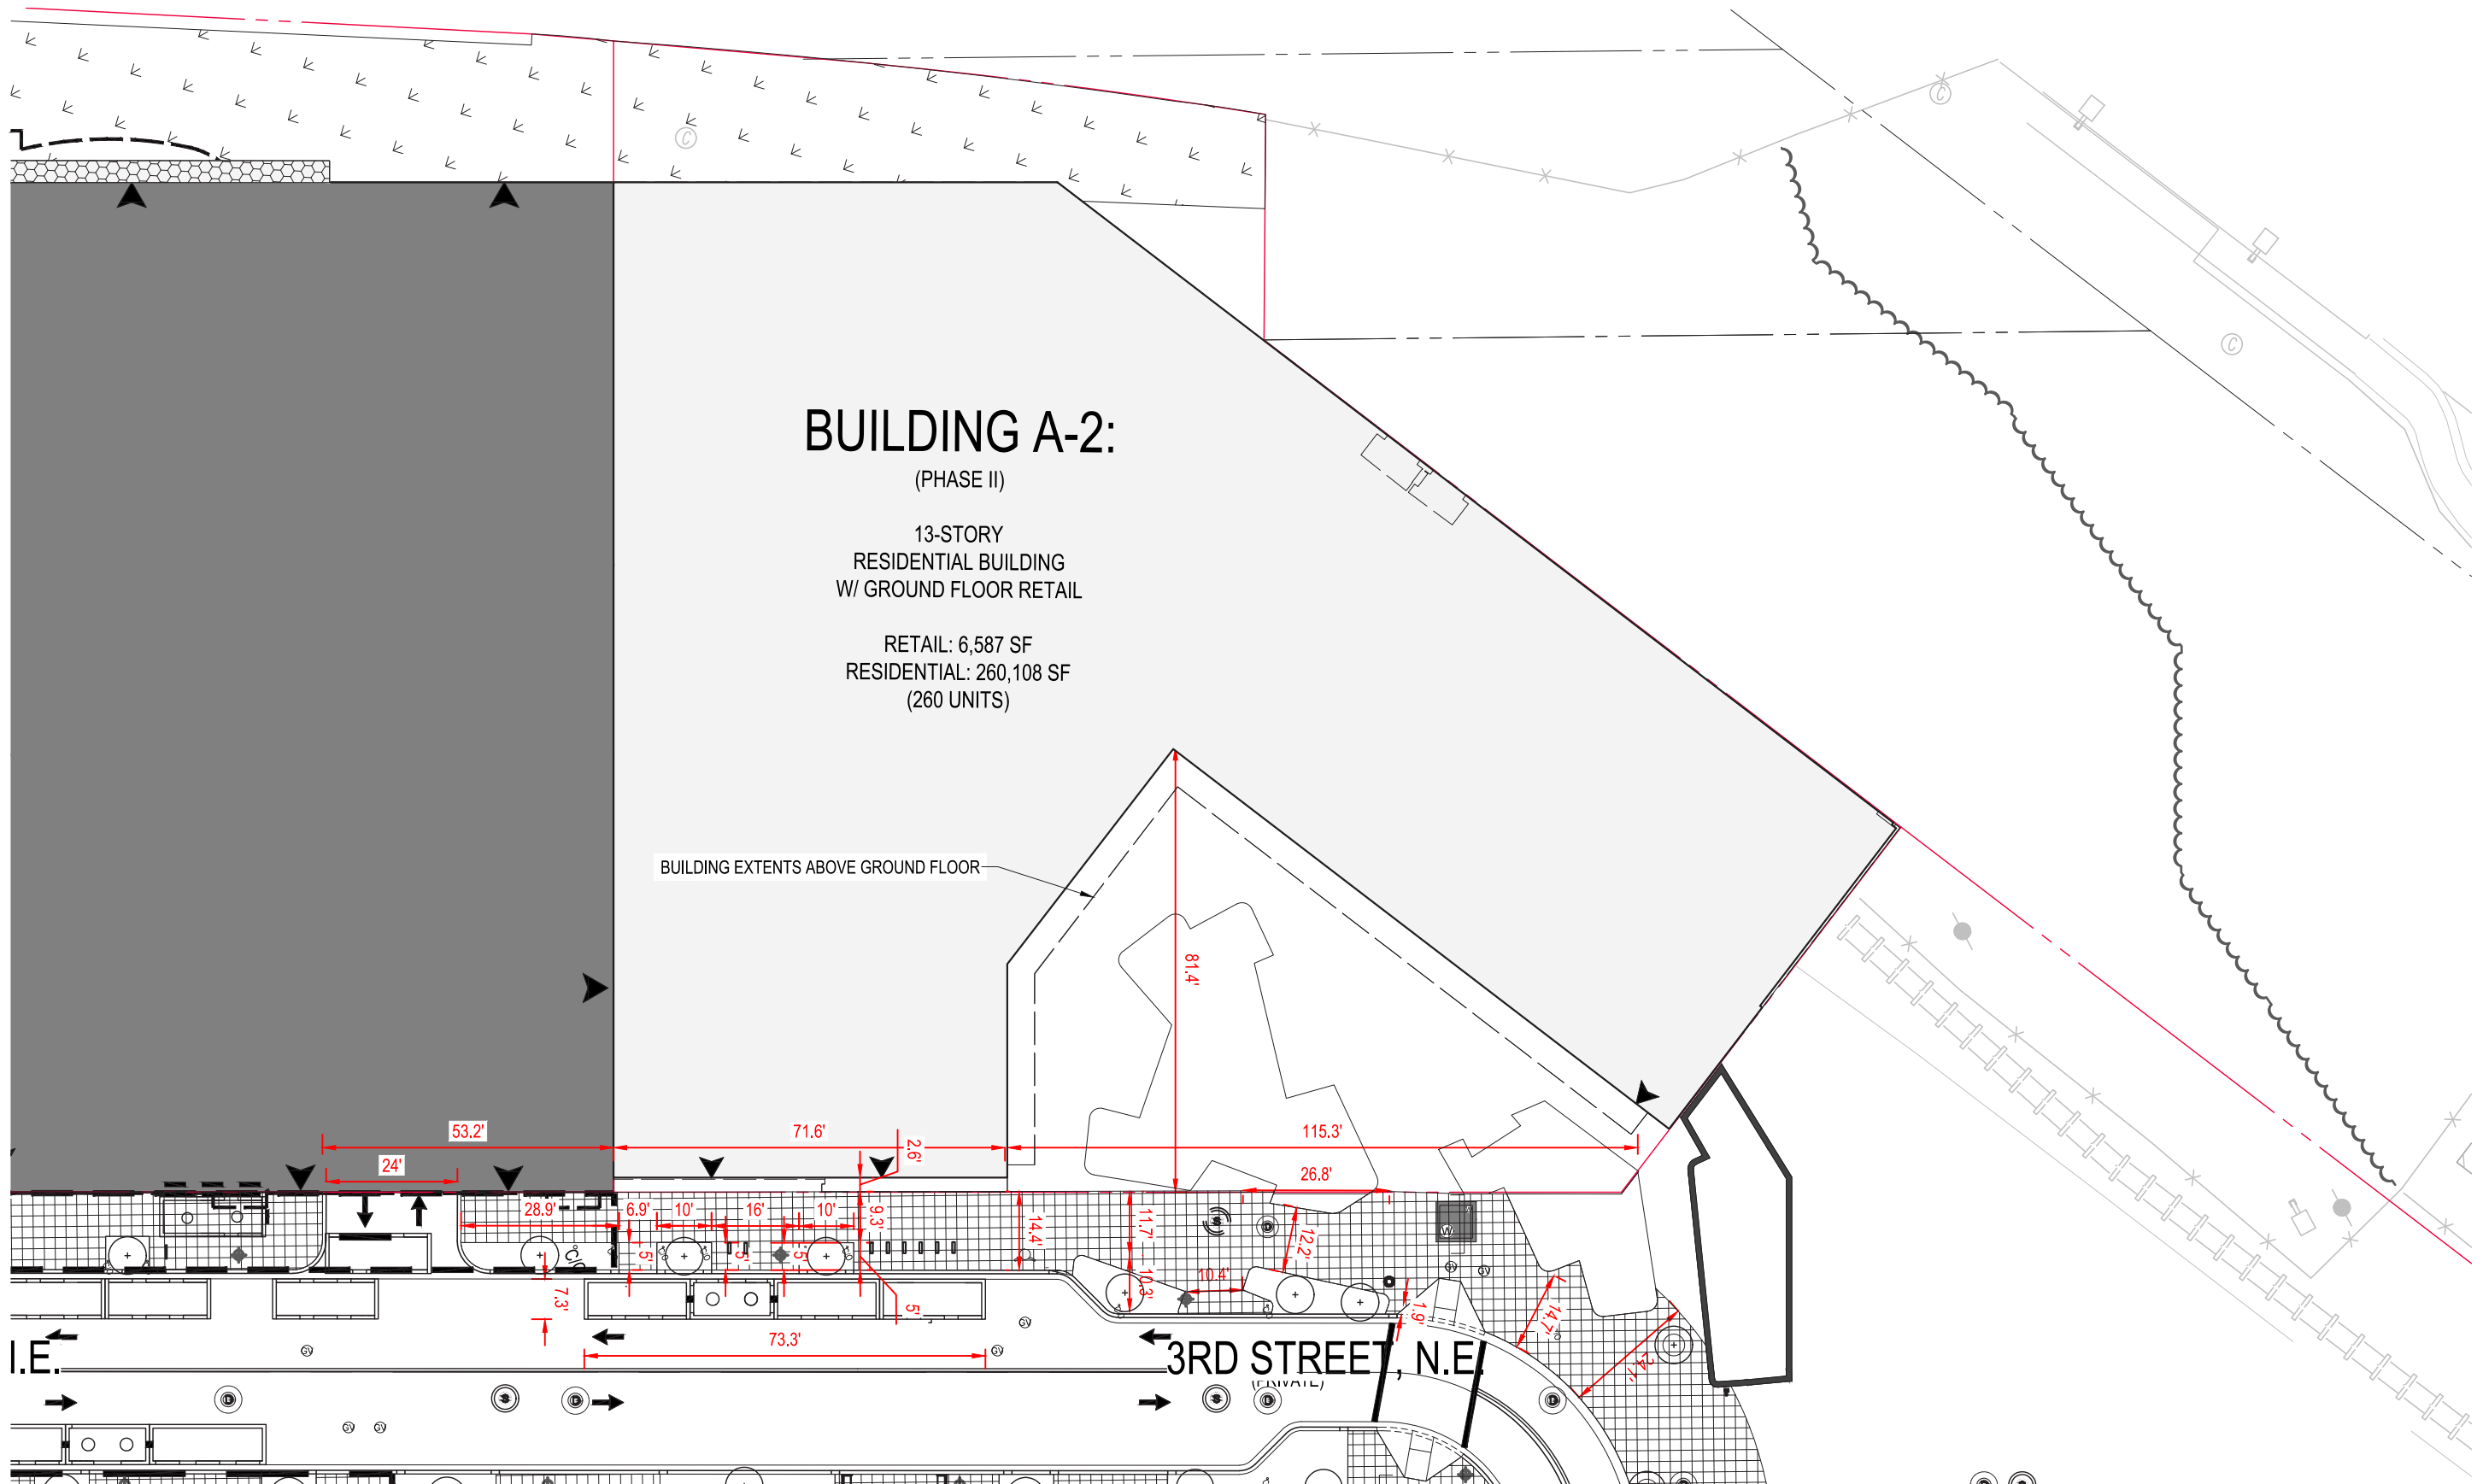

**STREETSCAPE PLAN - BUILDING A2 FRONTAGE**

SCALE: 1" = 30'

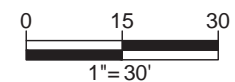

17 JUN, 2019



**BOHLER**  
DC

MARKET TERMINAL - A2 EXHIBITS

