



© 2017 Tori Gallas Urban, Inc. | 1326 H Street NE 2nd Floor Washington, DC 20002

First Floor Plan


PARK VIEW COMMUNITY PARTNERS

Note: The interior layouts shown on the building plans are schematic. Changes to the layouts, not affecting the exterior envelope or the square footage distribution, may occur. For additional dimensions see sheet A07

January 10, 2017
 0 40 80 ft A02



BRUCE MONROE
 ZONING COMMISSION
 District of Columbia
 CASE NO. 16-11
 EXHIBIT NO. 237A2

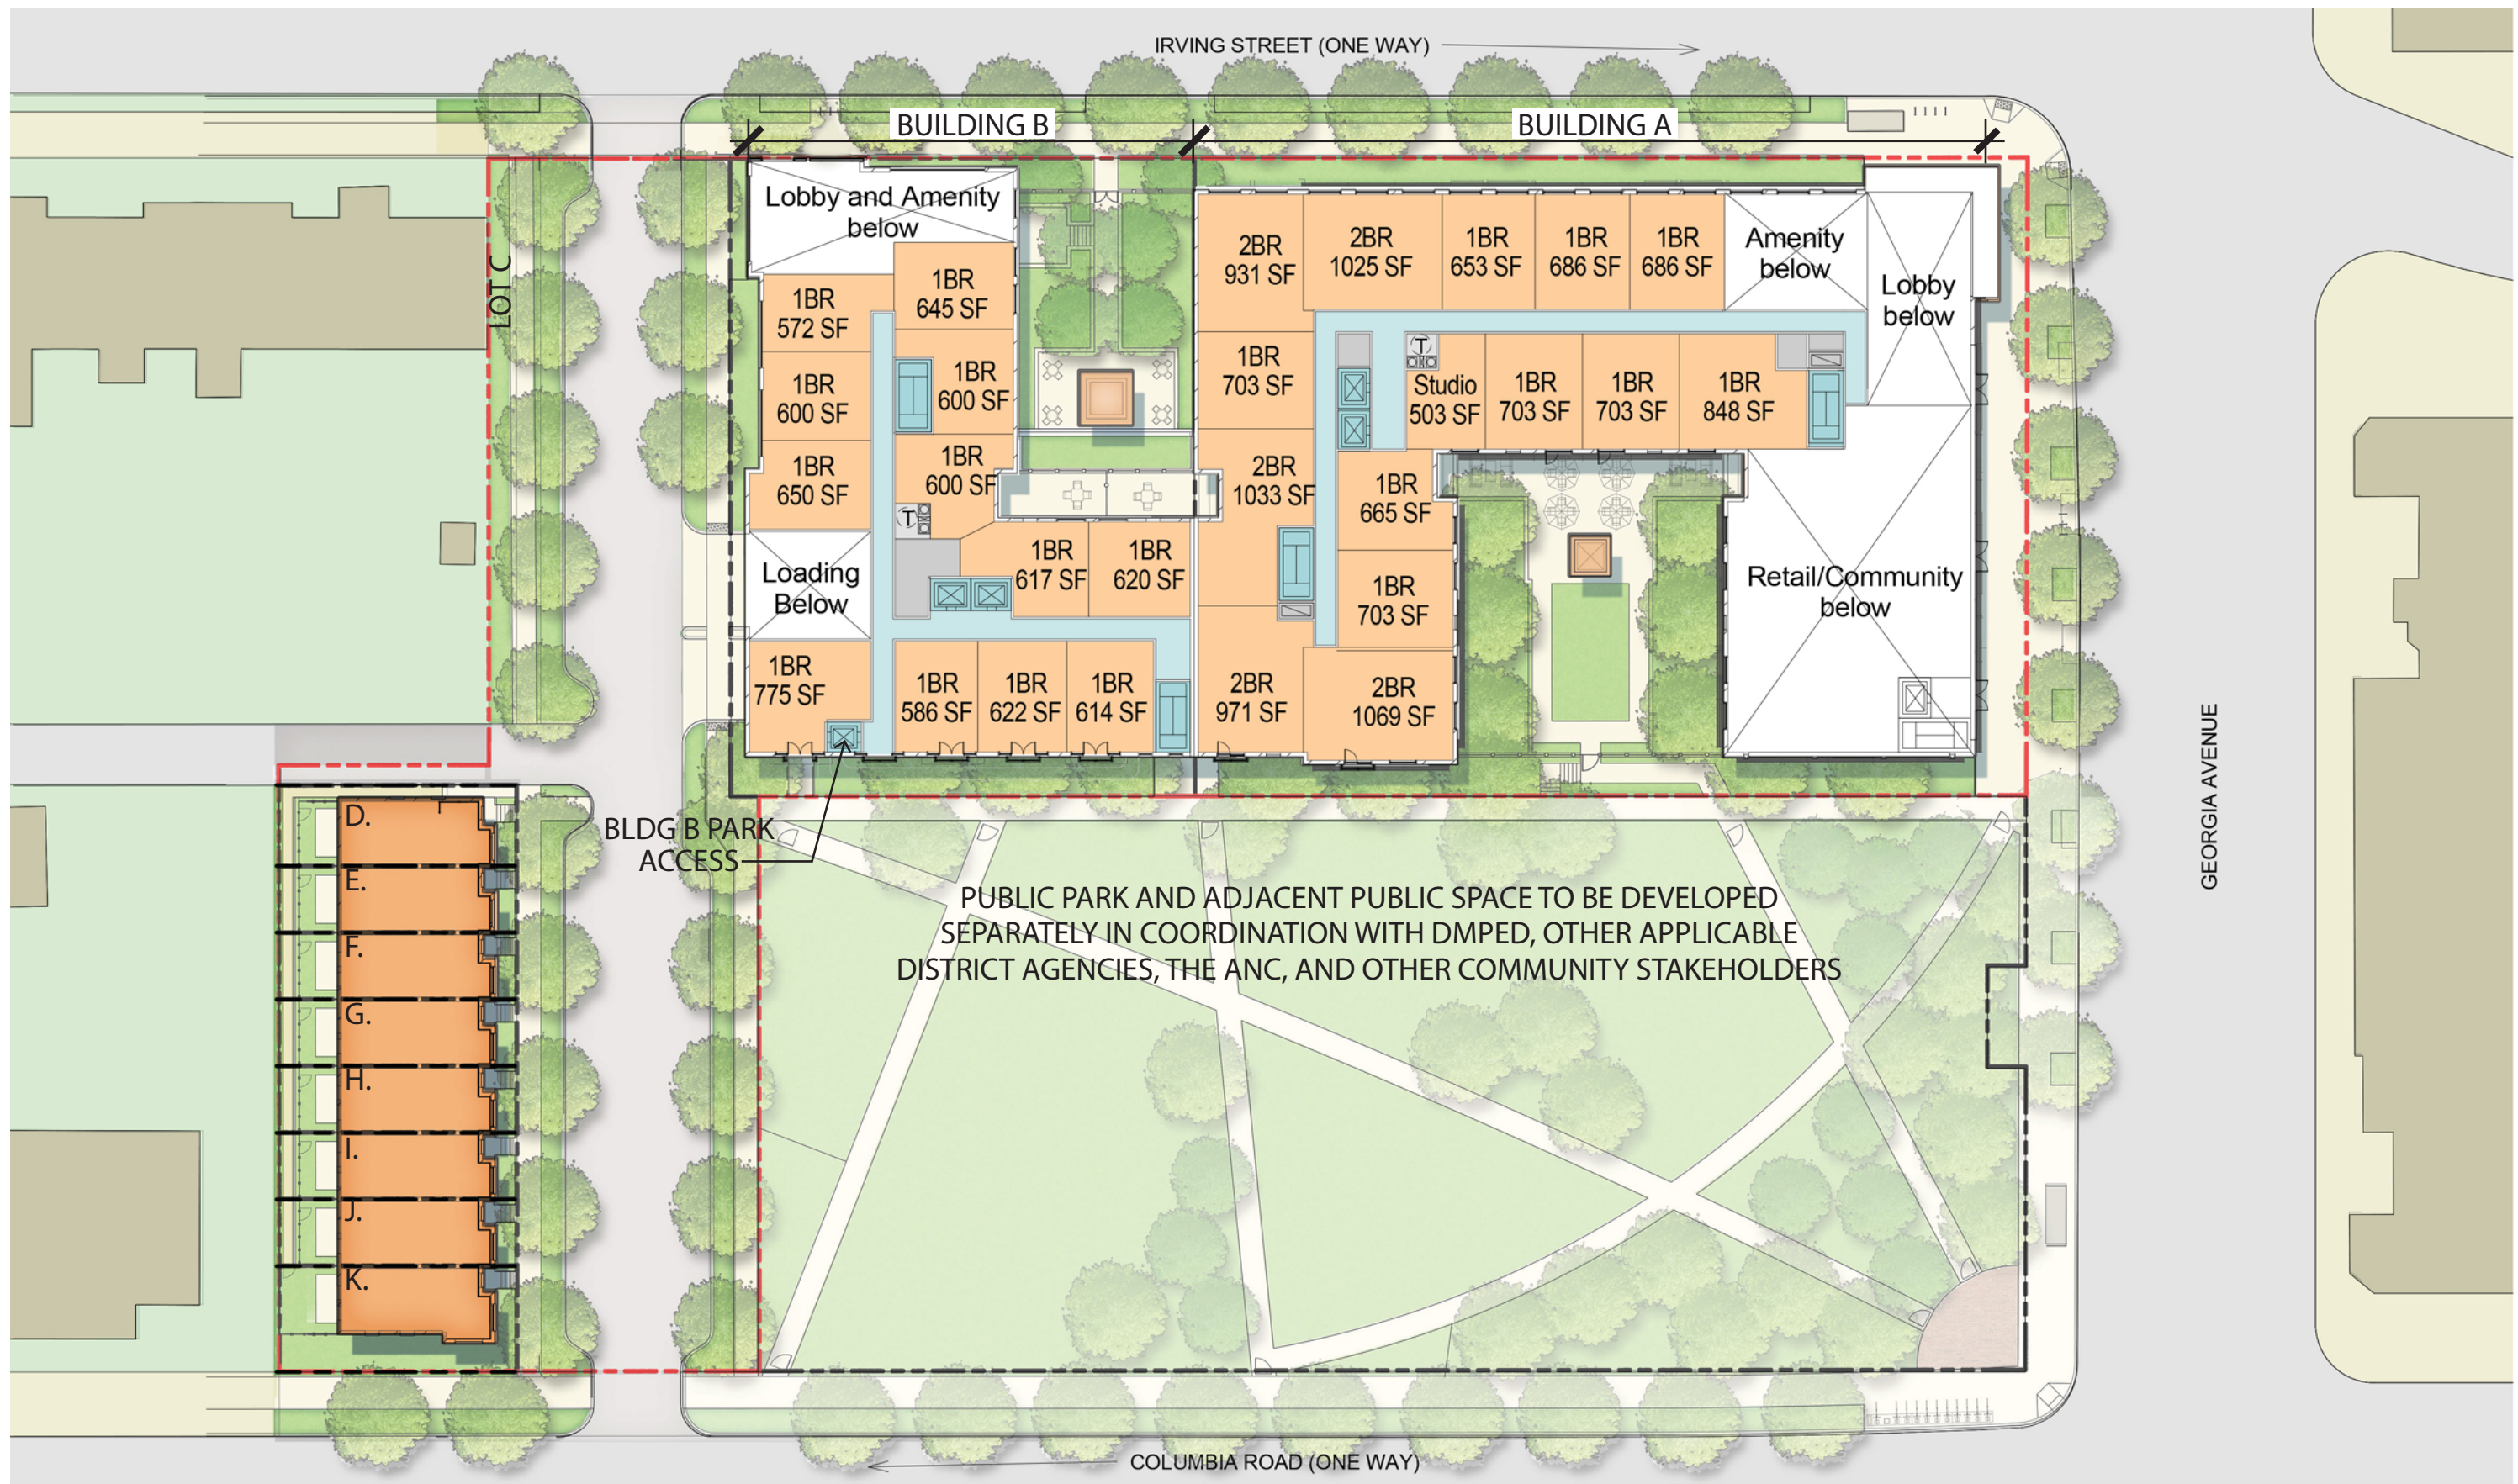

© 2017 Tori Gallas Urban, Inc. | 1326 H Street NE 2nd Floor Washington, DC 20002

West 2nd Floor/East Mezzanine Plan

PARK VIEW COMMUNITY PARTNERS

Note: The interior layouts shown on the building plans are schematic. Changes to the layouts, not affecting the exterior envelope or the square footage distribution, may occur. For additional dimensions see sheet A07

January 10, 2017
 0 40 80 ft A03



BRUCE MONROE