



GENERAL NOTES:

1. The locations, numbers, & sizes of units, stairs, elevators, & partitions are preliminary & shown for illustrative purposes only. Final layouts may vary.
2. Refer to A3.02 for overall building dimensions
3. Flexibility is requested to make refinements to parking & loading configurations, including layout, so long as the required parking & loading complies with the size, location, access, maintenance & operation requirements of 11 DCMR or the flexibility granted herein.

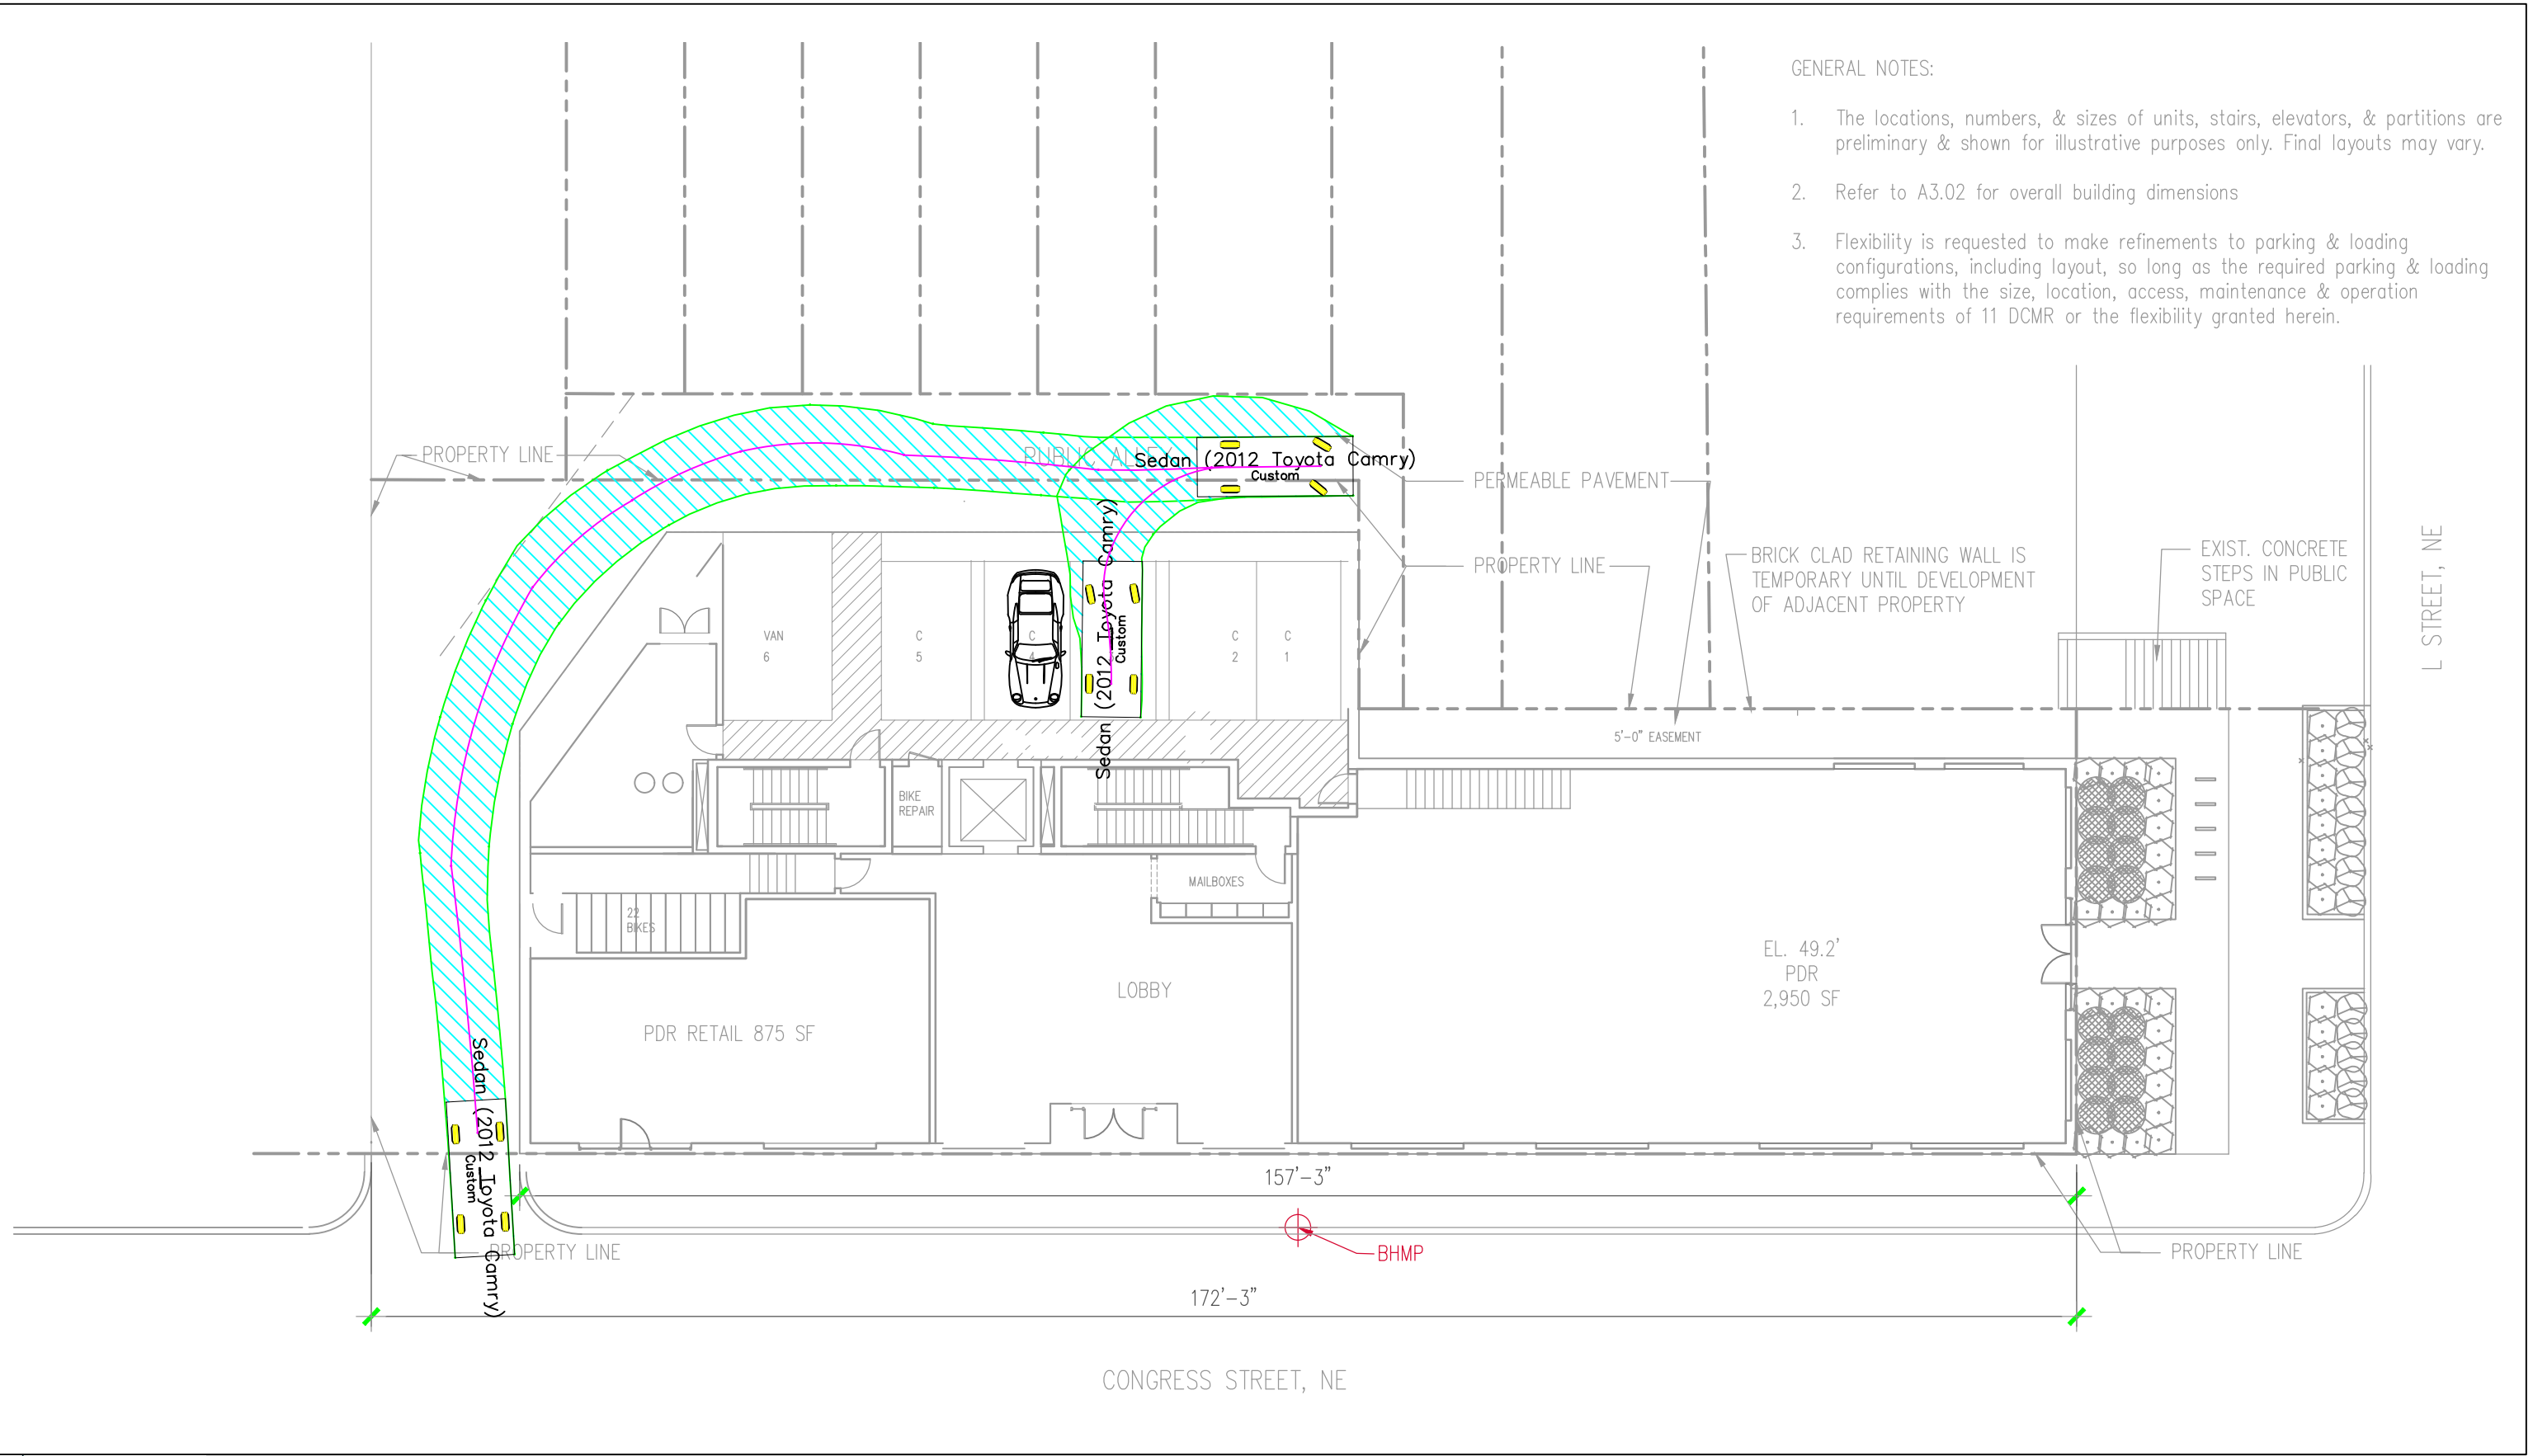


GENERAL NOTES:

1. The locations, numbers, & sizes of units, stairs, elevators, & partitions are preliminary & shown for illustrative purposes only. Final layouts may vary.
2. Refer to A3.02 for overall building dimensions
3. Flexibility is requested to make refinements to parking & loading configurations, including layout, so long as the required parking & loading complies with the size, location, access, maintenance & operation requirements of 11 DCMR or the flexibility granted herein.

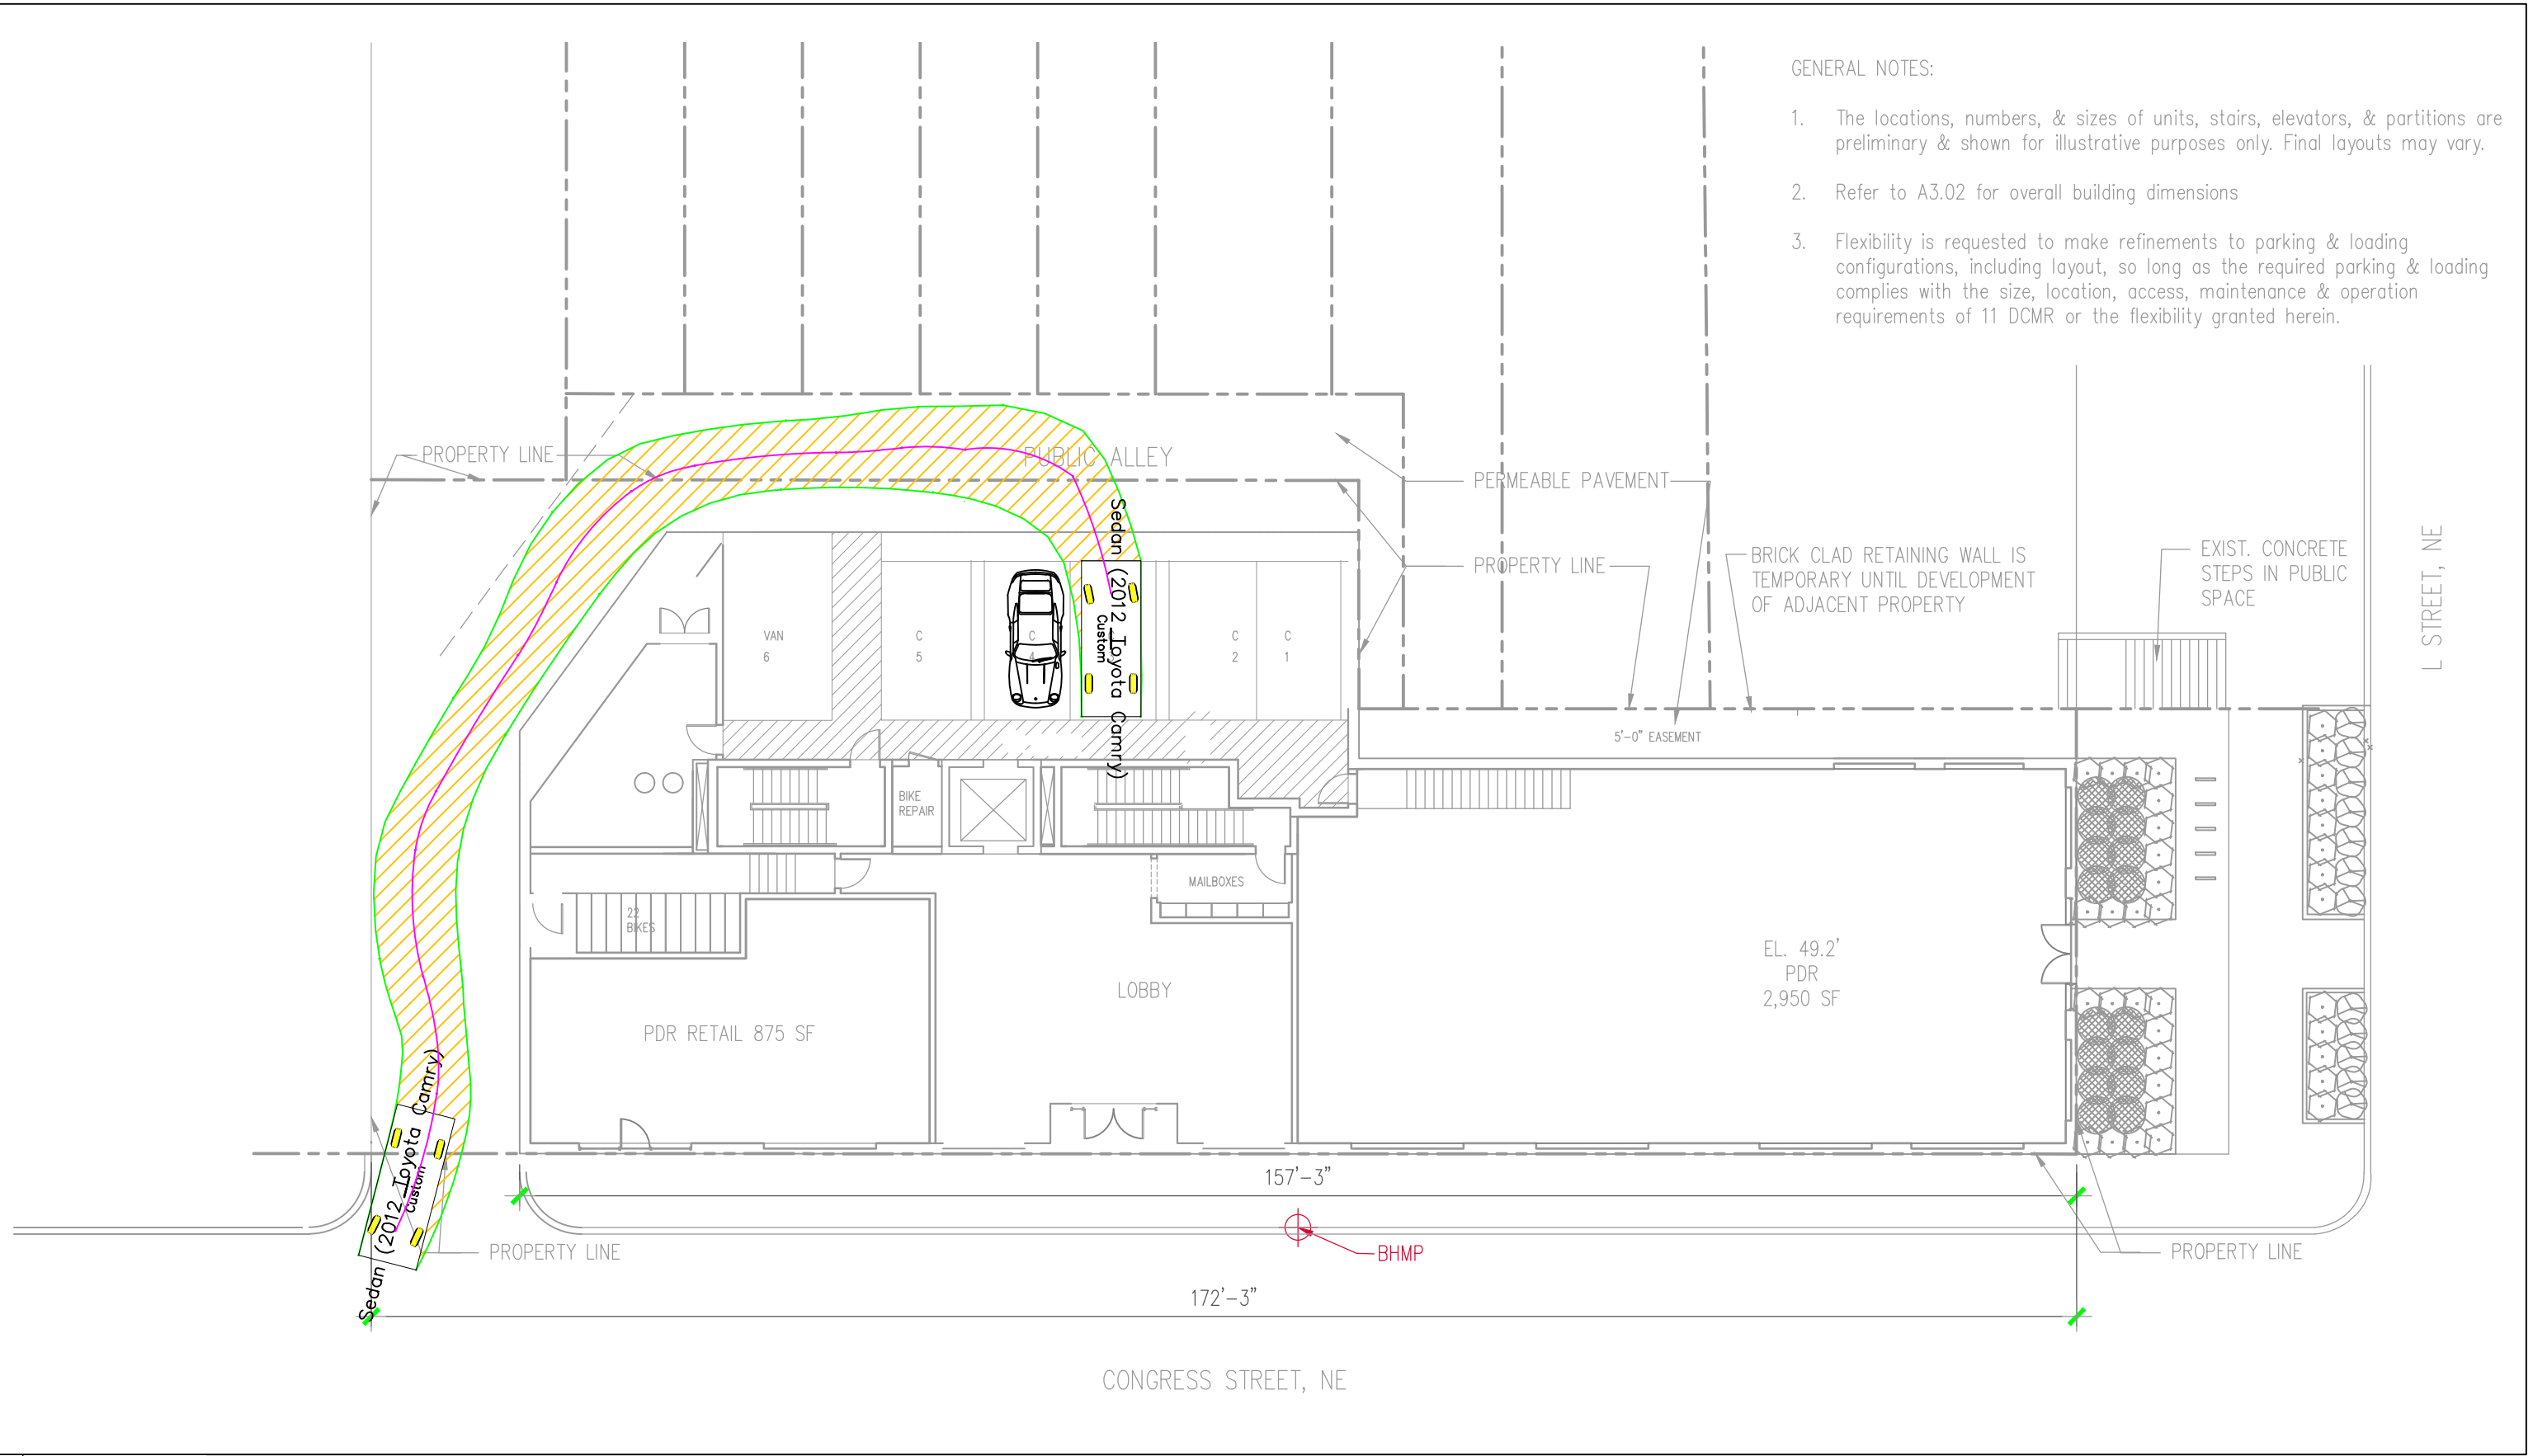


GENERAL NOTES:

1. The locations, numbers, & sizes of units, stairs, elevators, & partitions are preliminary & shown for illustrative purposes only. Final layouts may vary.
2. Refer to A3.02 for overall building dimensions
3. Flexibility is requested to make refinements to parking & loading configurations, including layout, so long as the required parking & loading complies with the size, location, access, maintenance & operation requirements of 11 DCMR or the flexibility granted herein.

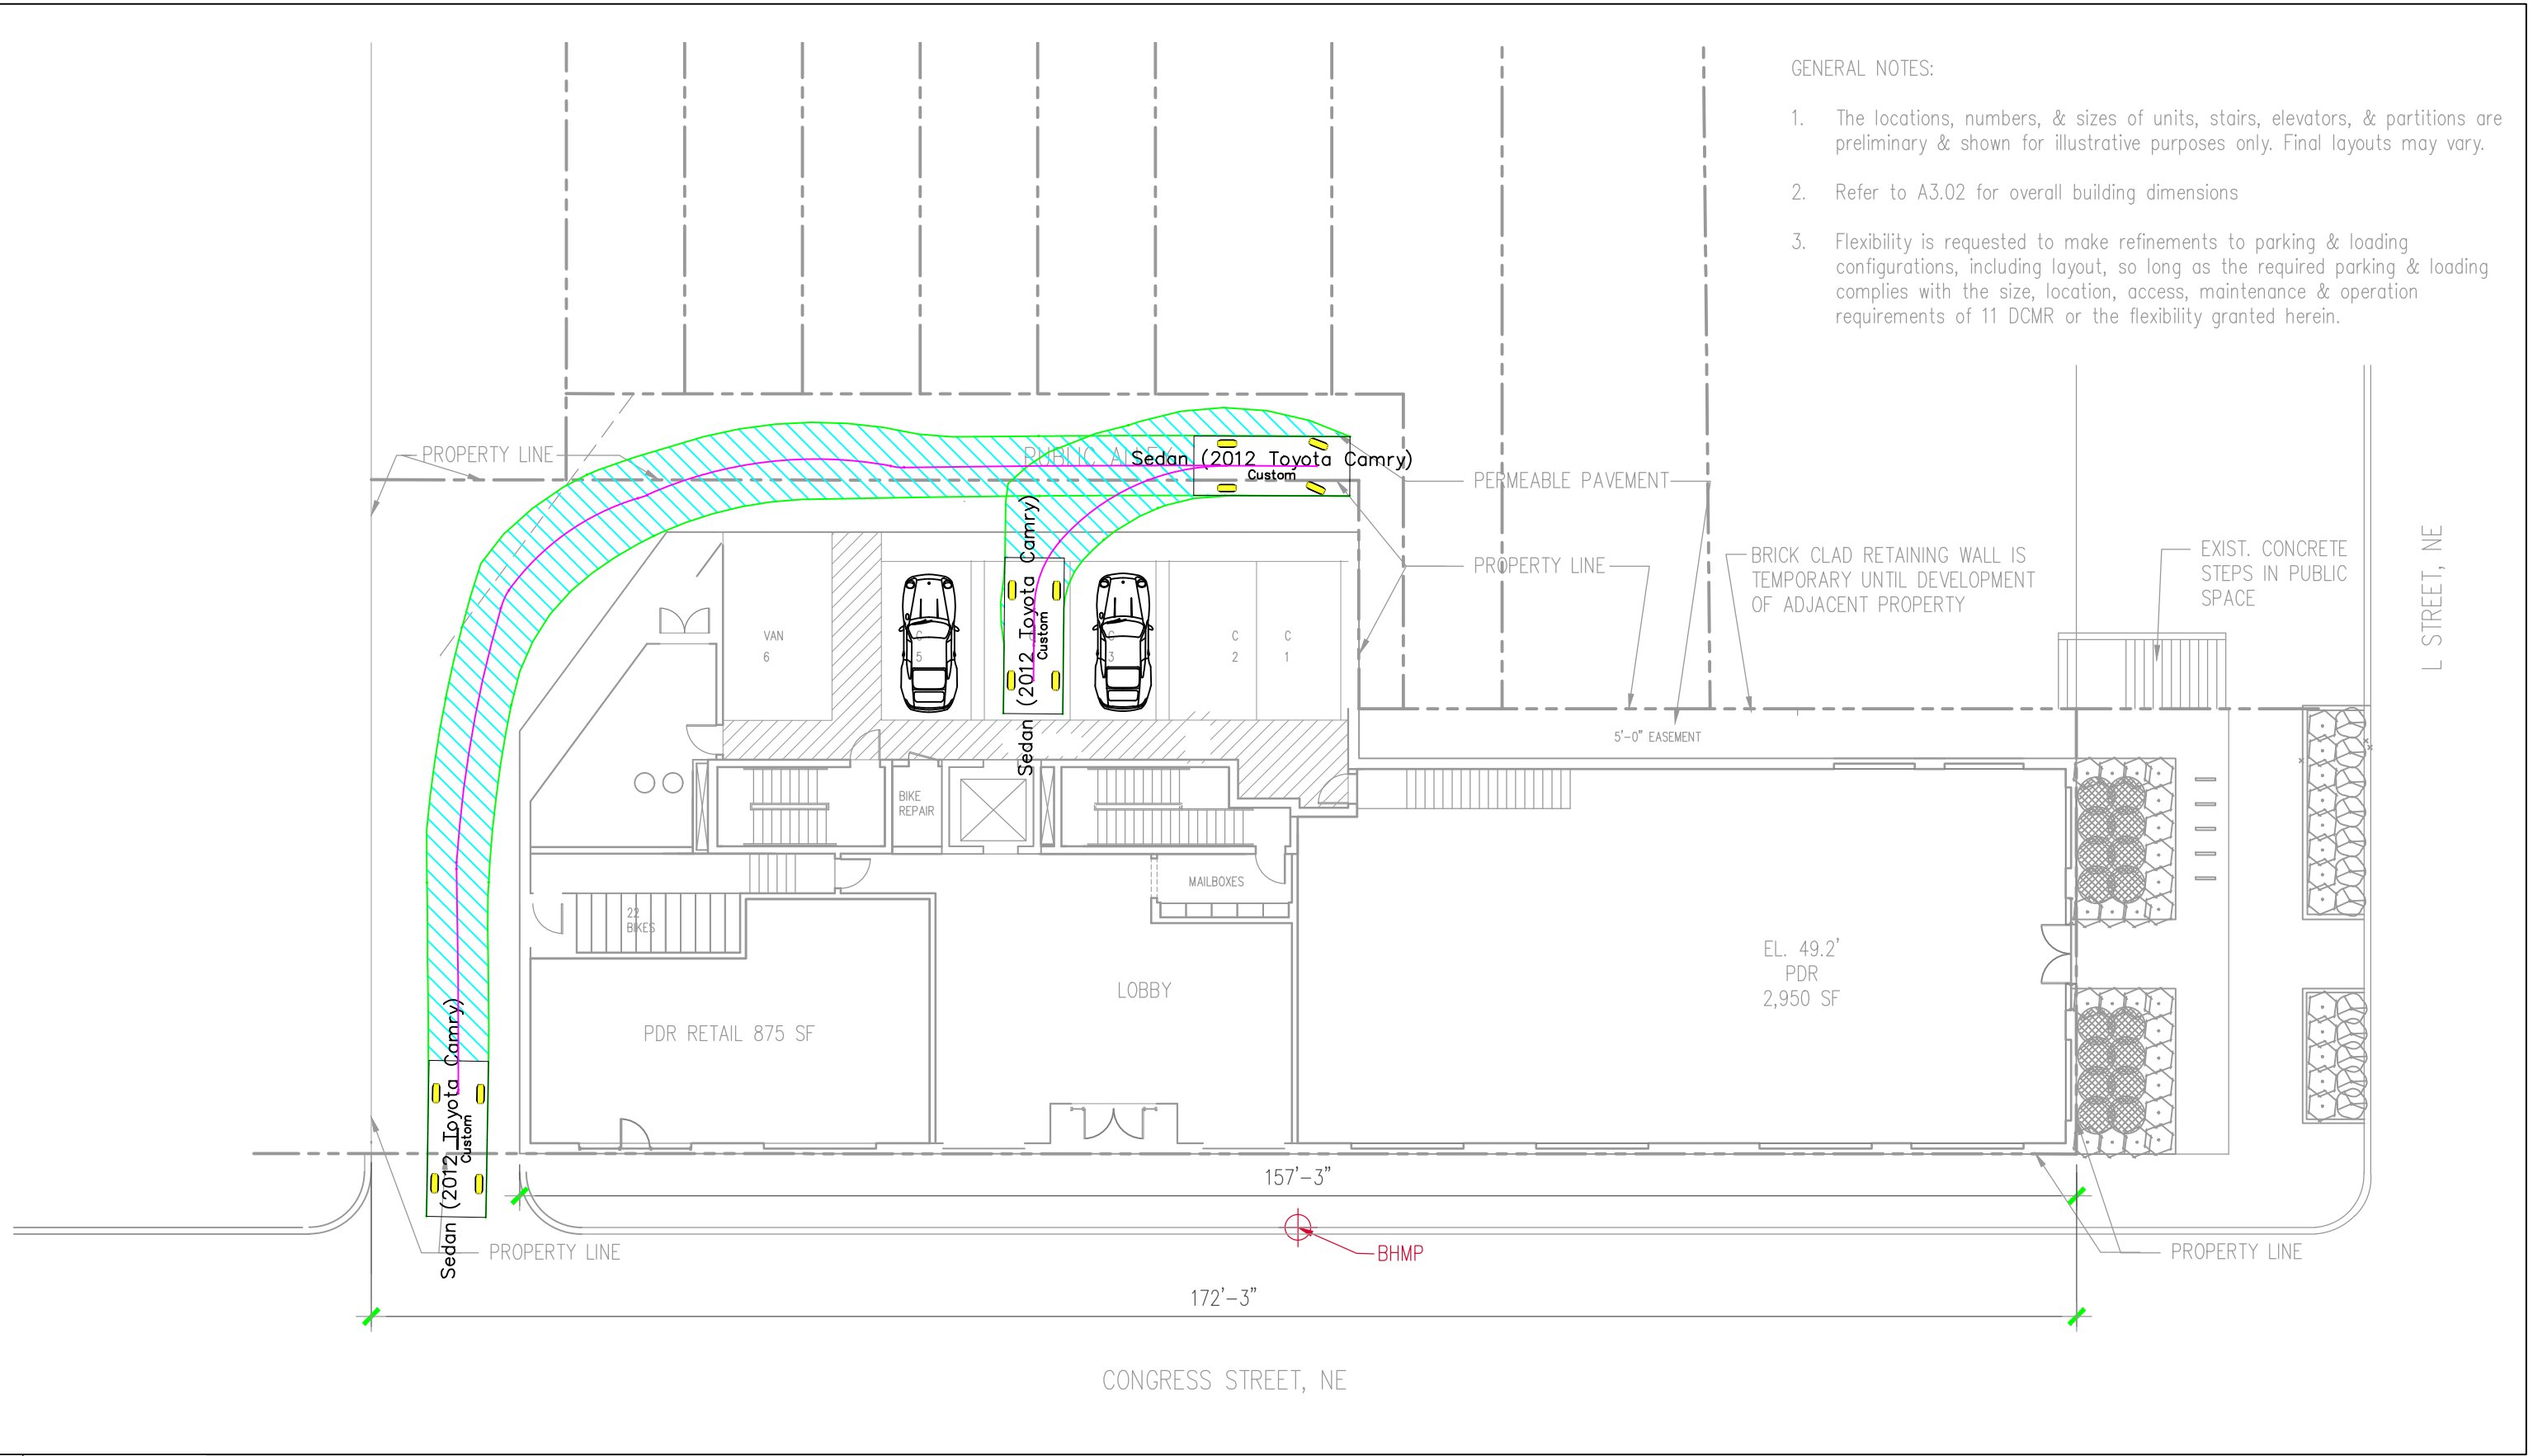


GENERAL NOTES:

1. The locations, numbers, & sizes of units, stairs, elevators, & partitions are preliminary & shown for illustrative purposes only. Final layouts may vary.
2. Refer to A3.02 for overall building dimensions
3. Flexibility is requested to make refinements to parking & loading configurations, including layout, so long as the required parking & loading complies with the size, location, access, maintenance & operation requirements of 11 DCMR or the flexibility granted herein.

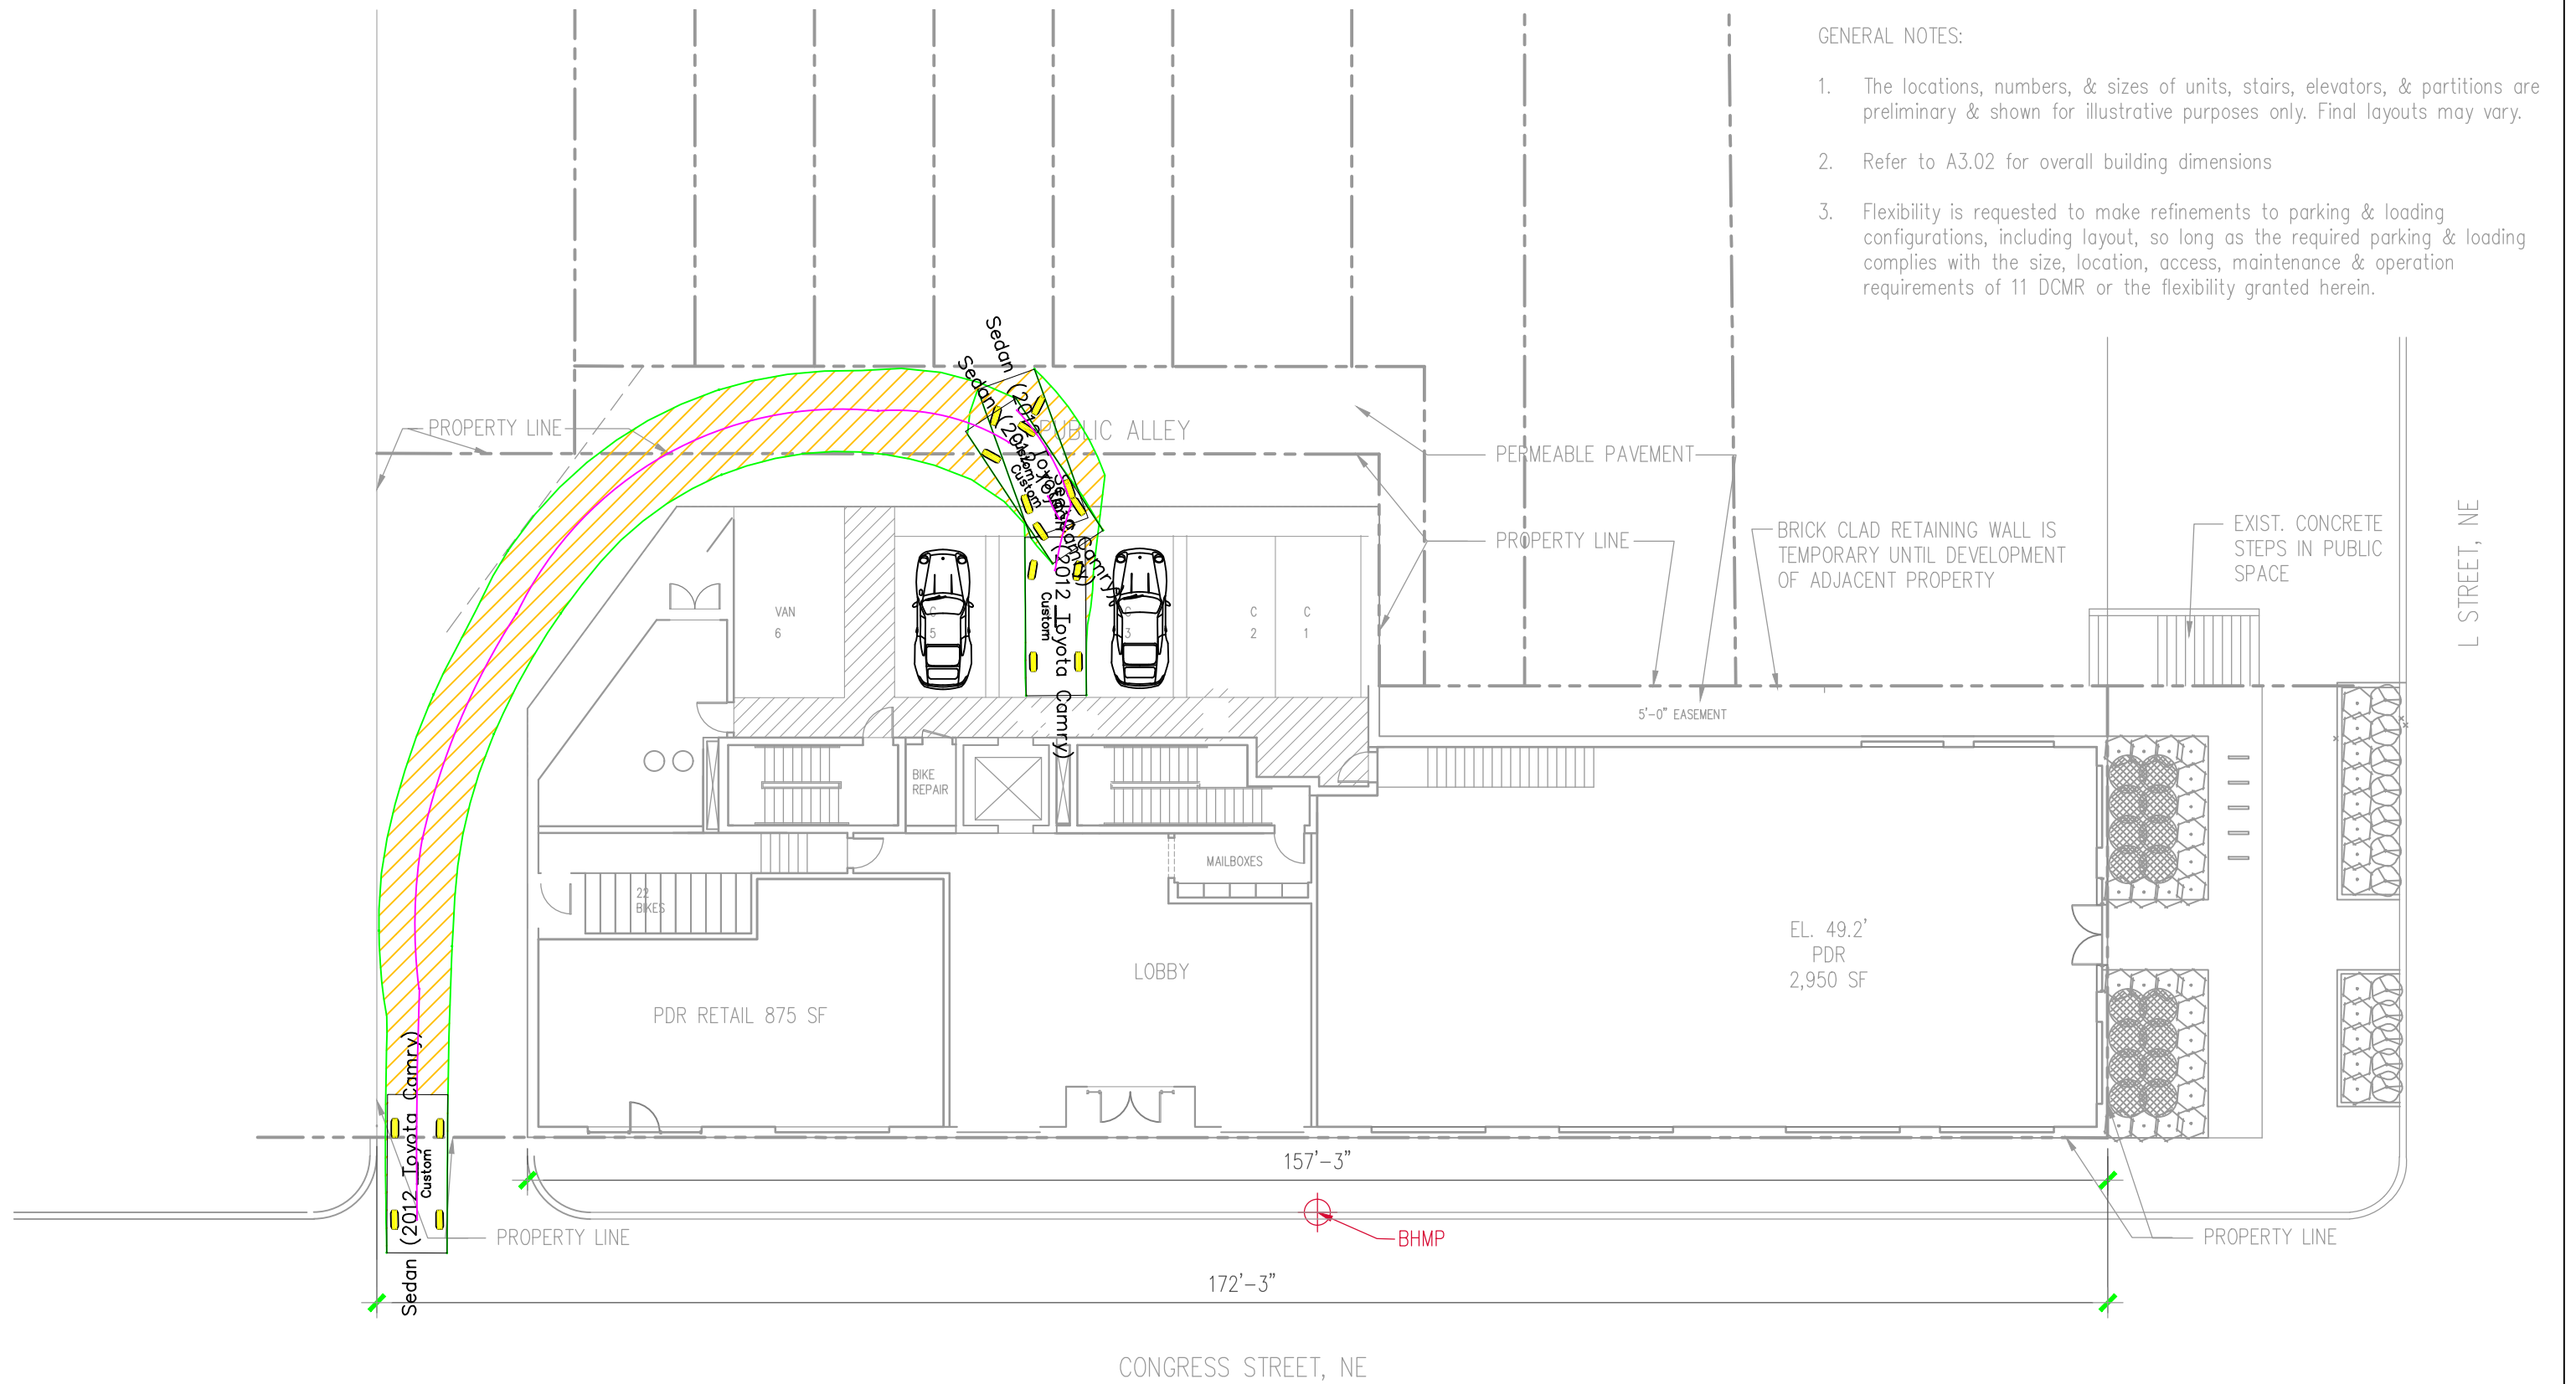


GENERAL NOTES:

1. The locations, numbers, & sizes of units, stairs, elevators, & partitions are preliminary & shown for illustrative purposes only. Final layouts may vary.
2. Refer to A3.02 for overall building dimensions
3. Flexibility is requested to make refinements to parking & loading configurations, including layout, so long as the required parking & loading complies with the size, location, access, maintenance & operation requirements of 11 DCMR or the flexibility granted herein.

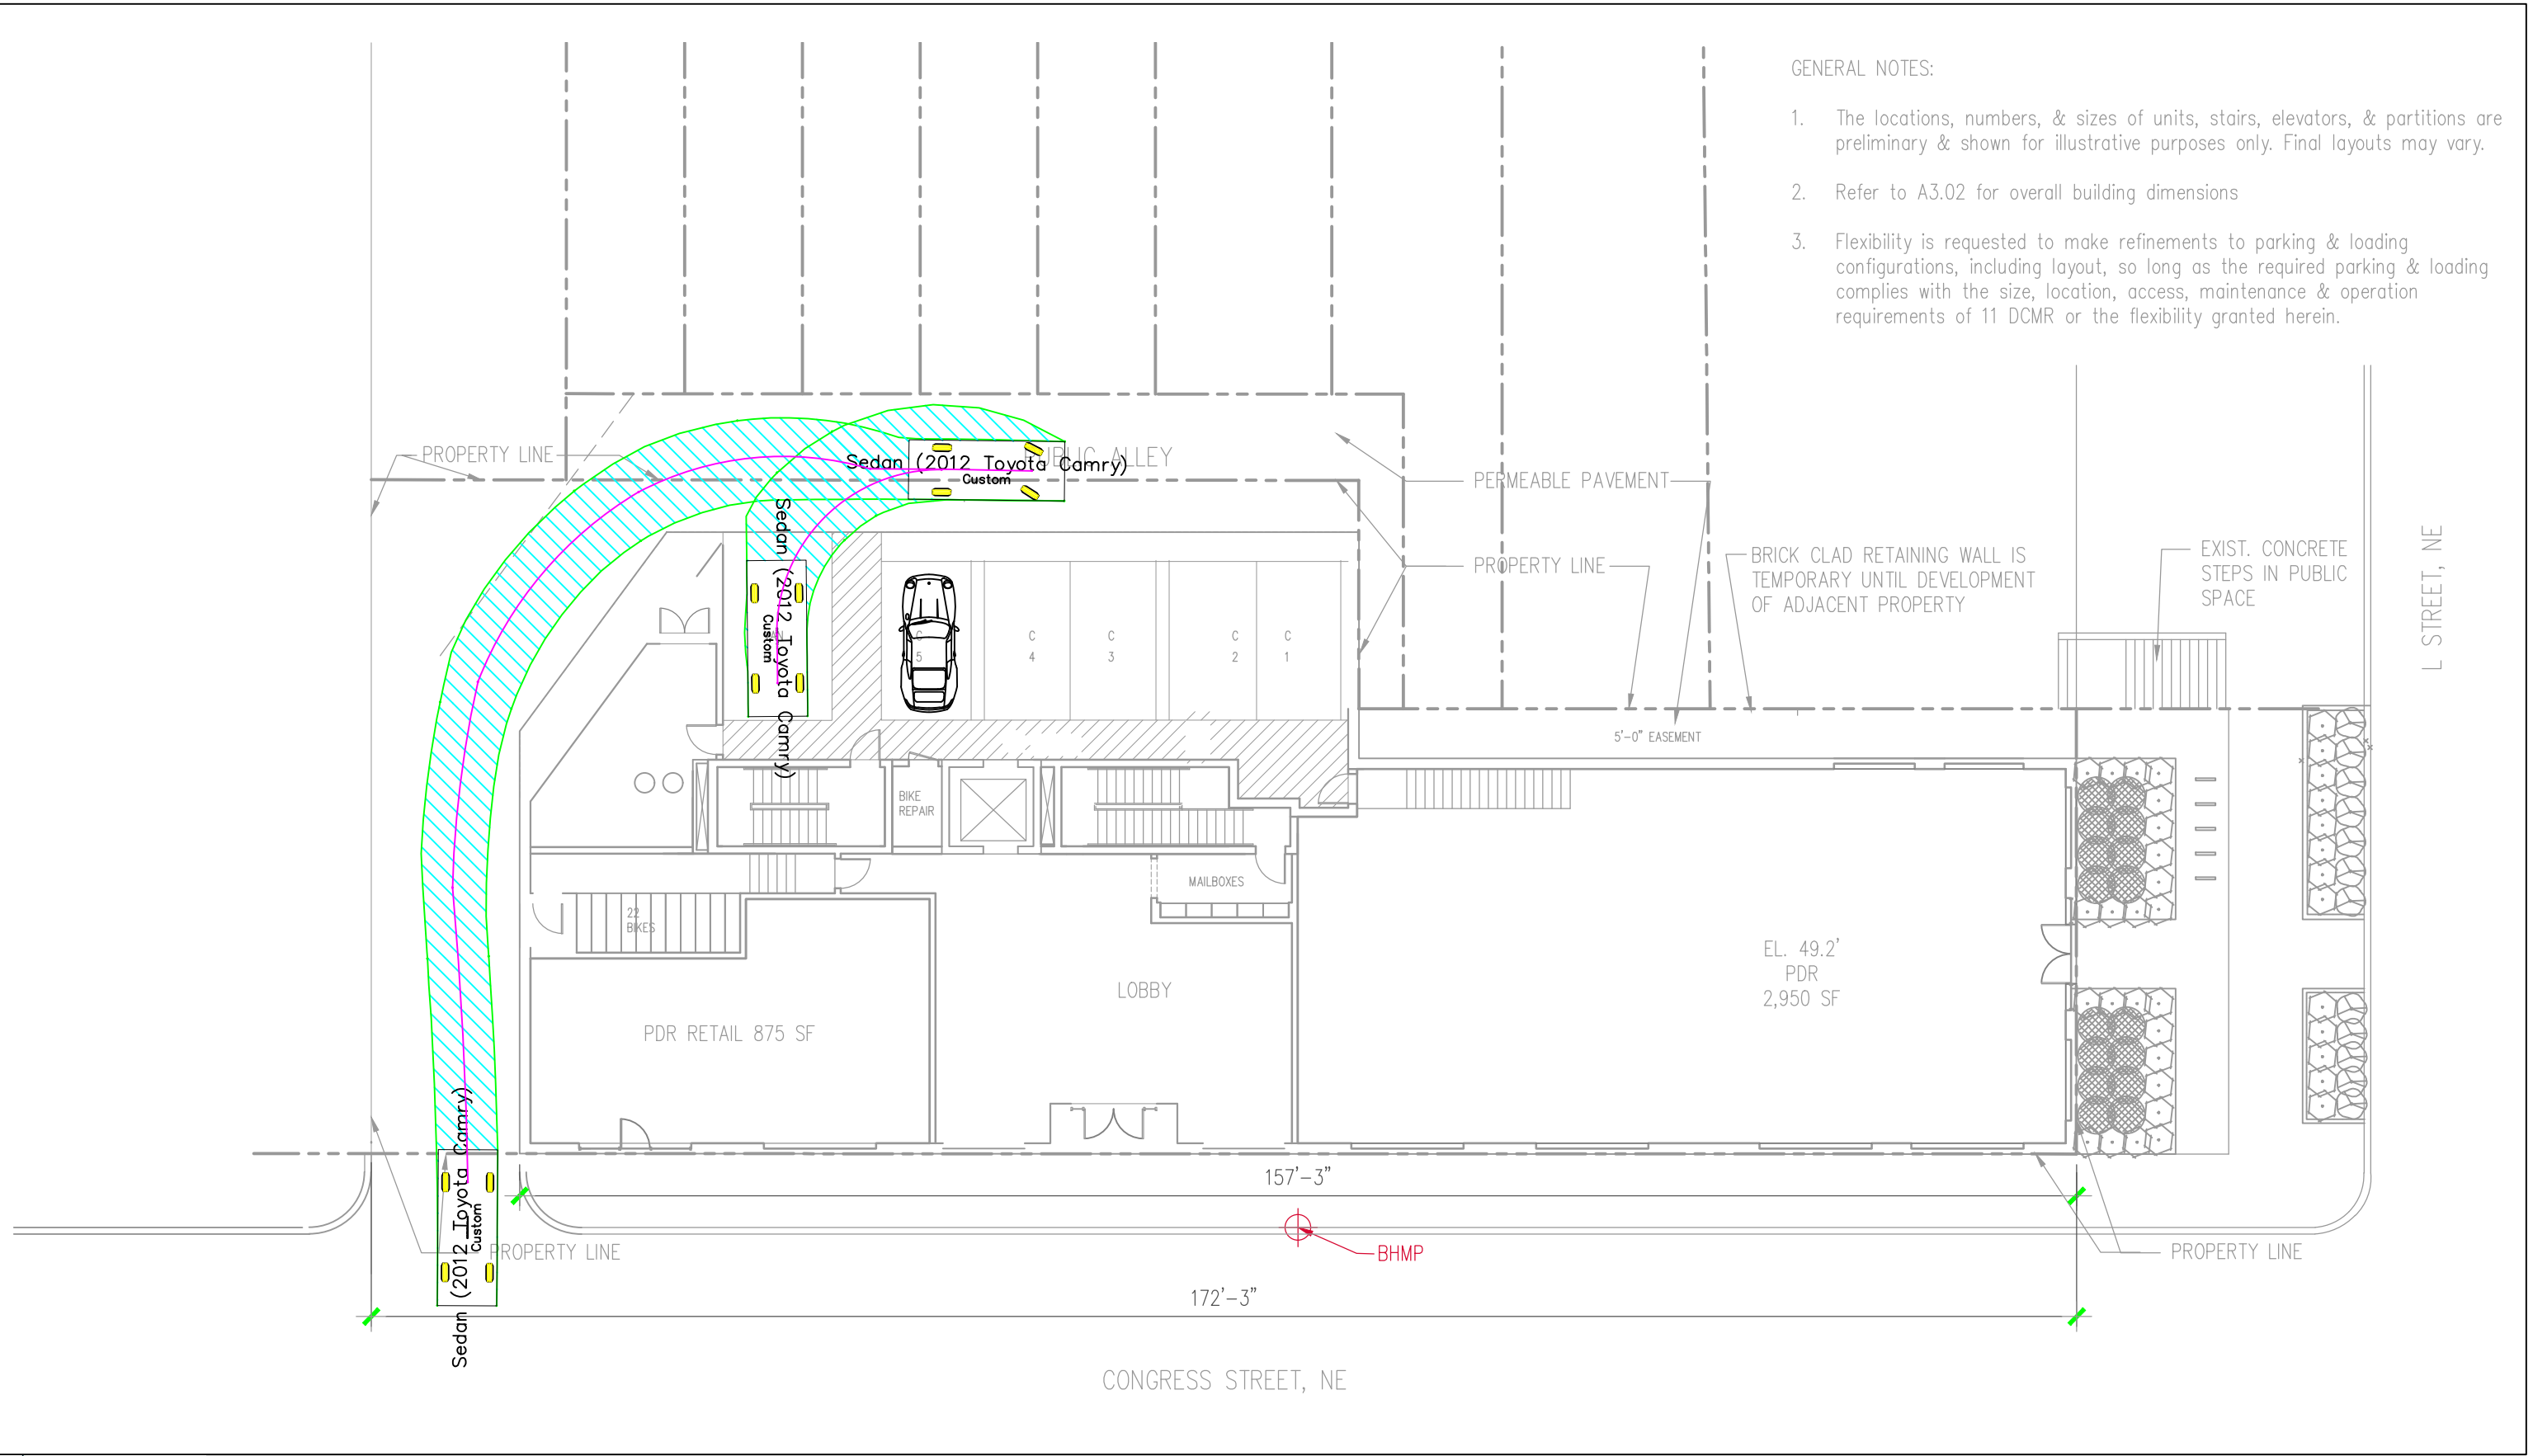


GENERAL NOTES:

1. The locations, numbers, & sizes of units, stairs, elevators, & partitions are preliminary & shown for illustrative purposes only. Final layouts may vary.
2. Refer to A3.02 for overall building dimensions
3. Flexibility is requested to make refinements to parking & loading configurations, including layout, so long as the required parking & loading complies with the size, location, access, maintenance & operation requirements of 11 DCMR or the flexibility granted herein.

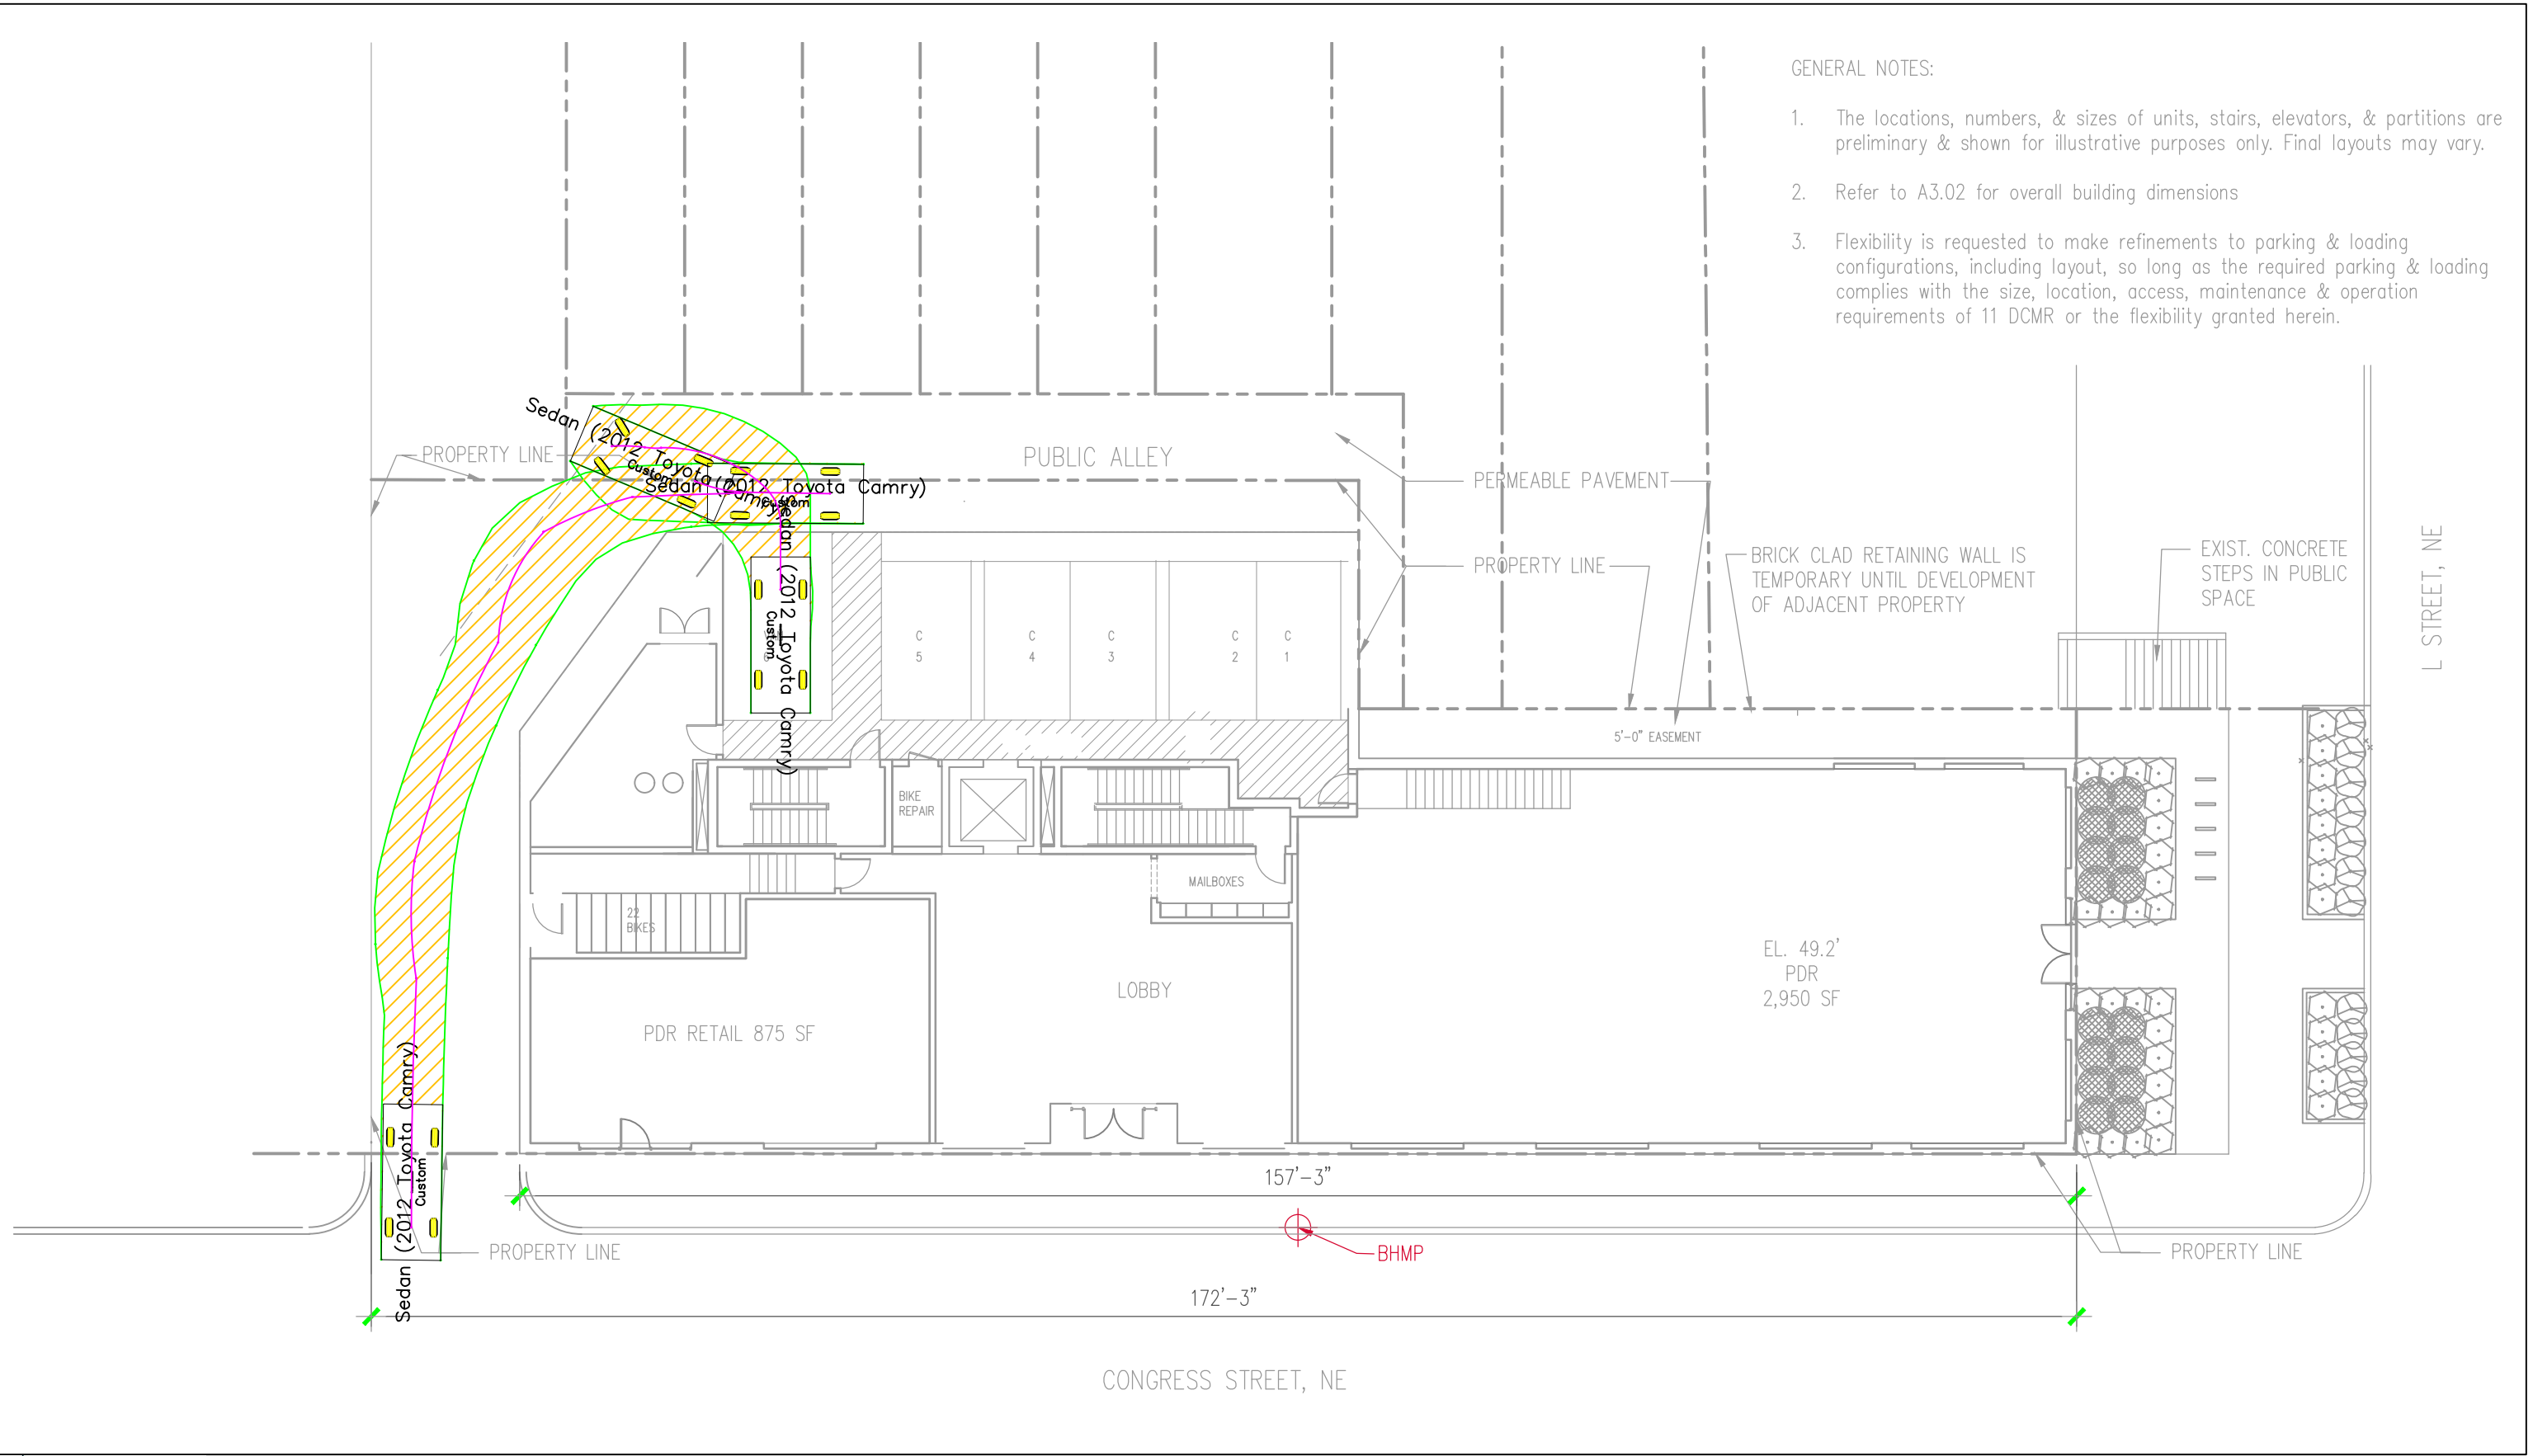


GENERAL NOTES:

1. The locations, numbers, & sizes of units, stairs, elevators, & partitions are preliminary & shown for illustrative purposes only. Final layouts may vary.
2. Refer to A3.02 for overall building dimensions
3. Flexibility is requested to make refinements to parking & loading configurations, including layout, so long as the required parking & loading complies with the size, location, access, maintenance & operation requirements of 11 DCMR or the flexibility granted herein.

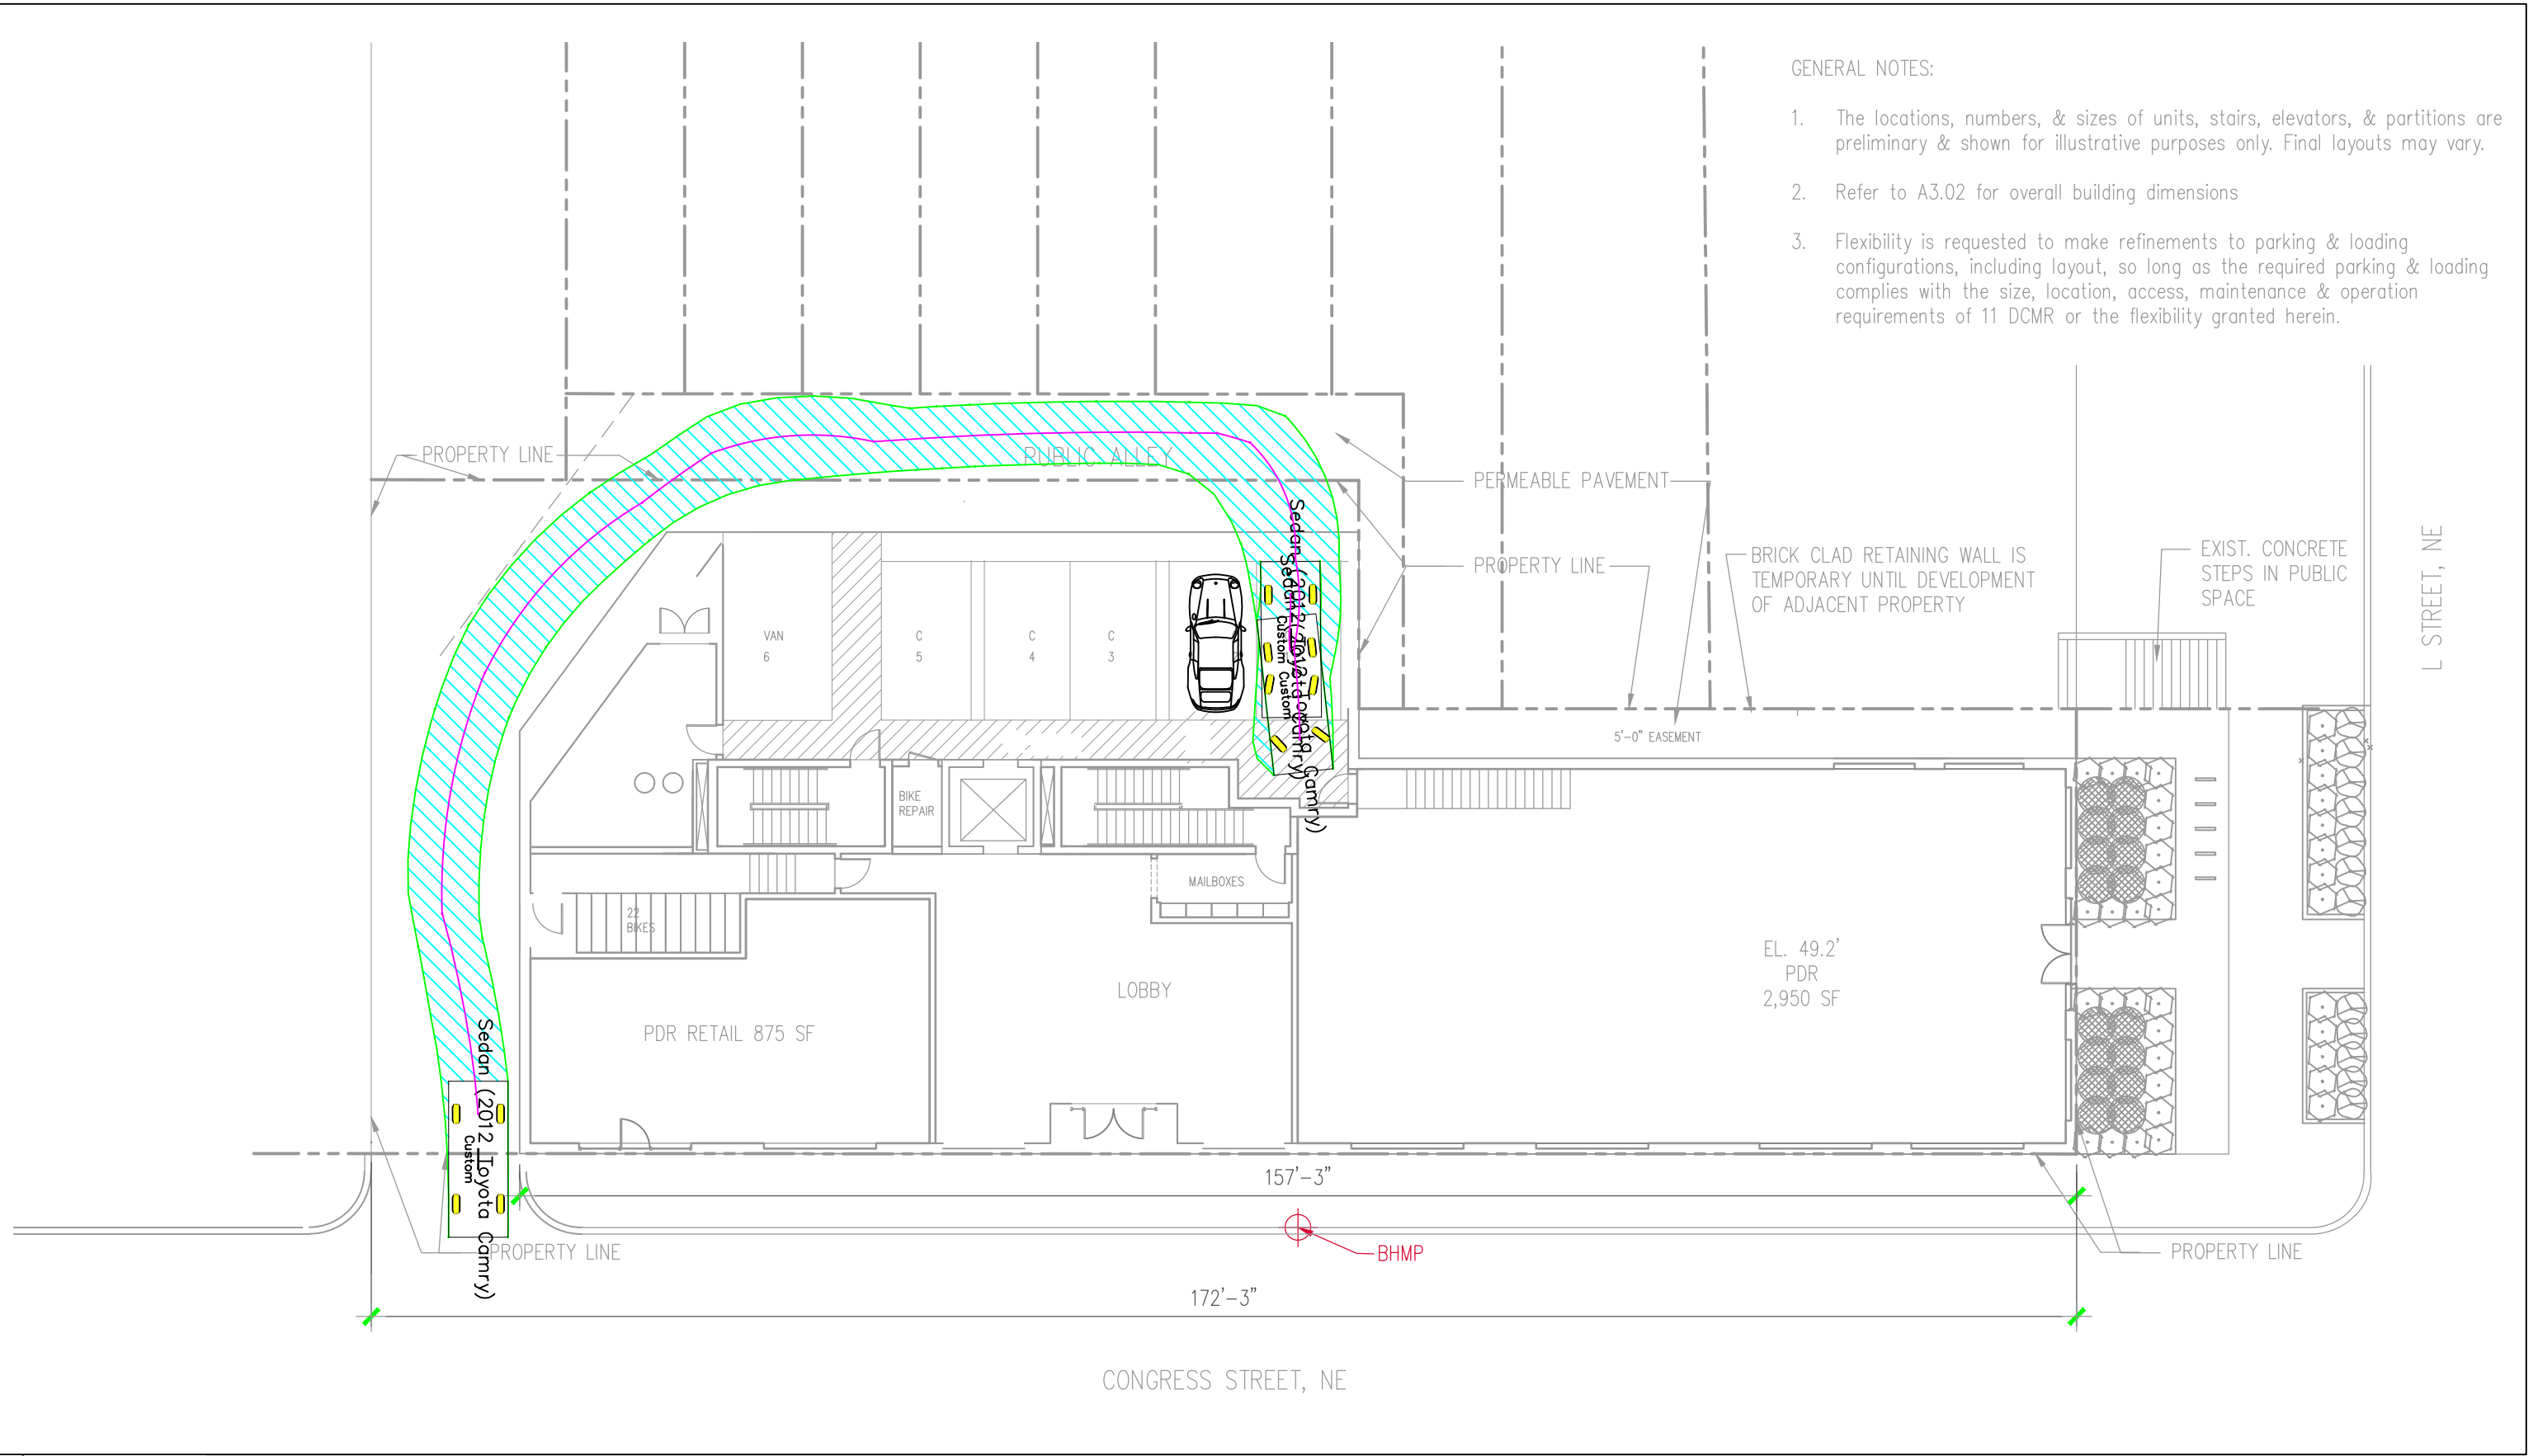

GENERAL NOTES:


1. The locations, numbers, & sizes of units, stairs, elevators, & partitions are preliminary & shown for illustrative purposes only. Final layouts may vary.
2. Refer to A3.02 for overall building dimensions
3. Flexibility is requested to make refinements to parking & loading configurations, including layout, so long as the required parking & loading complies with the size, location, access, maintenance & operation requirements of 11 DCMR or the flexibility granted herein.

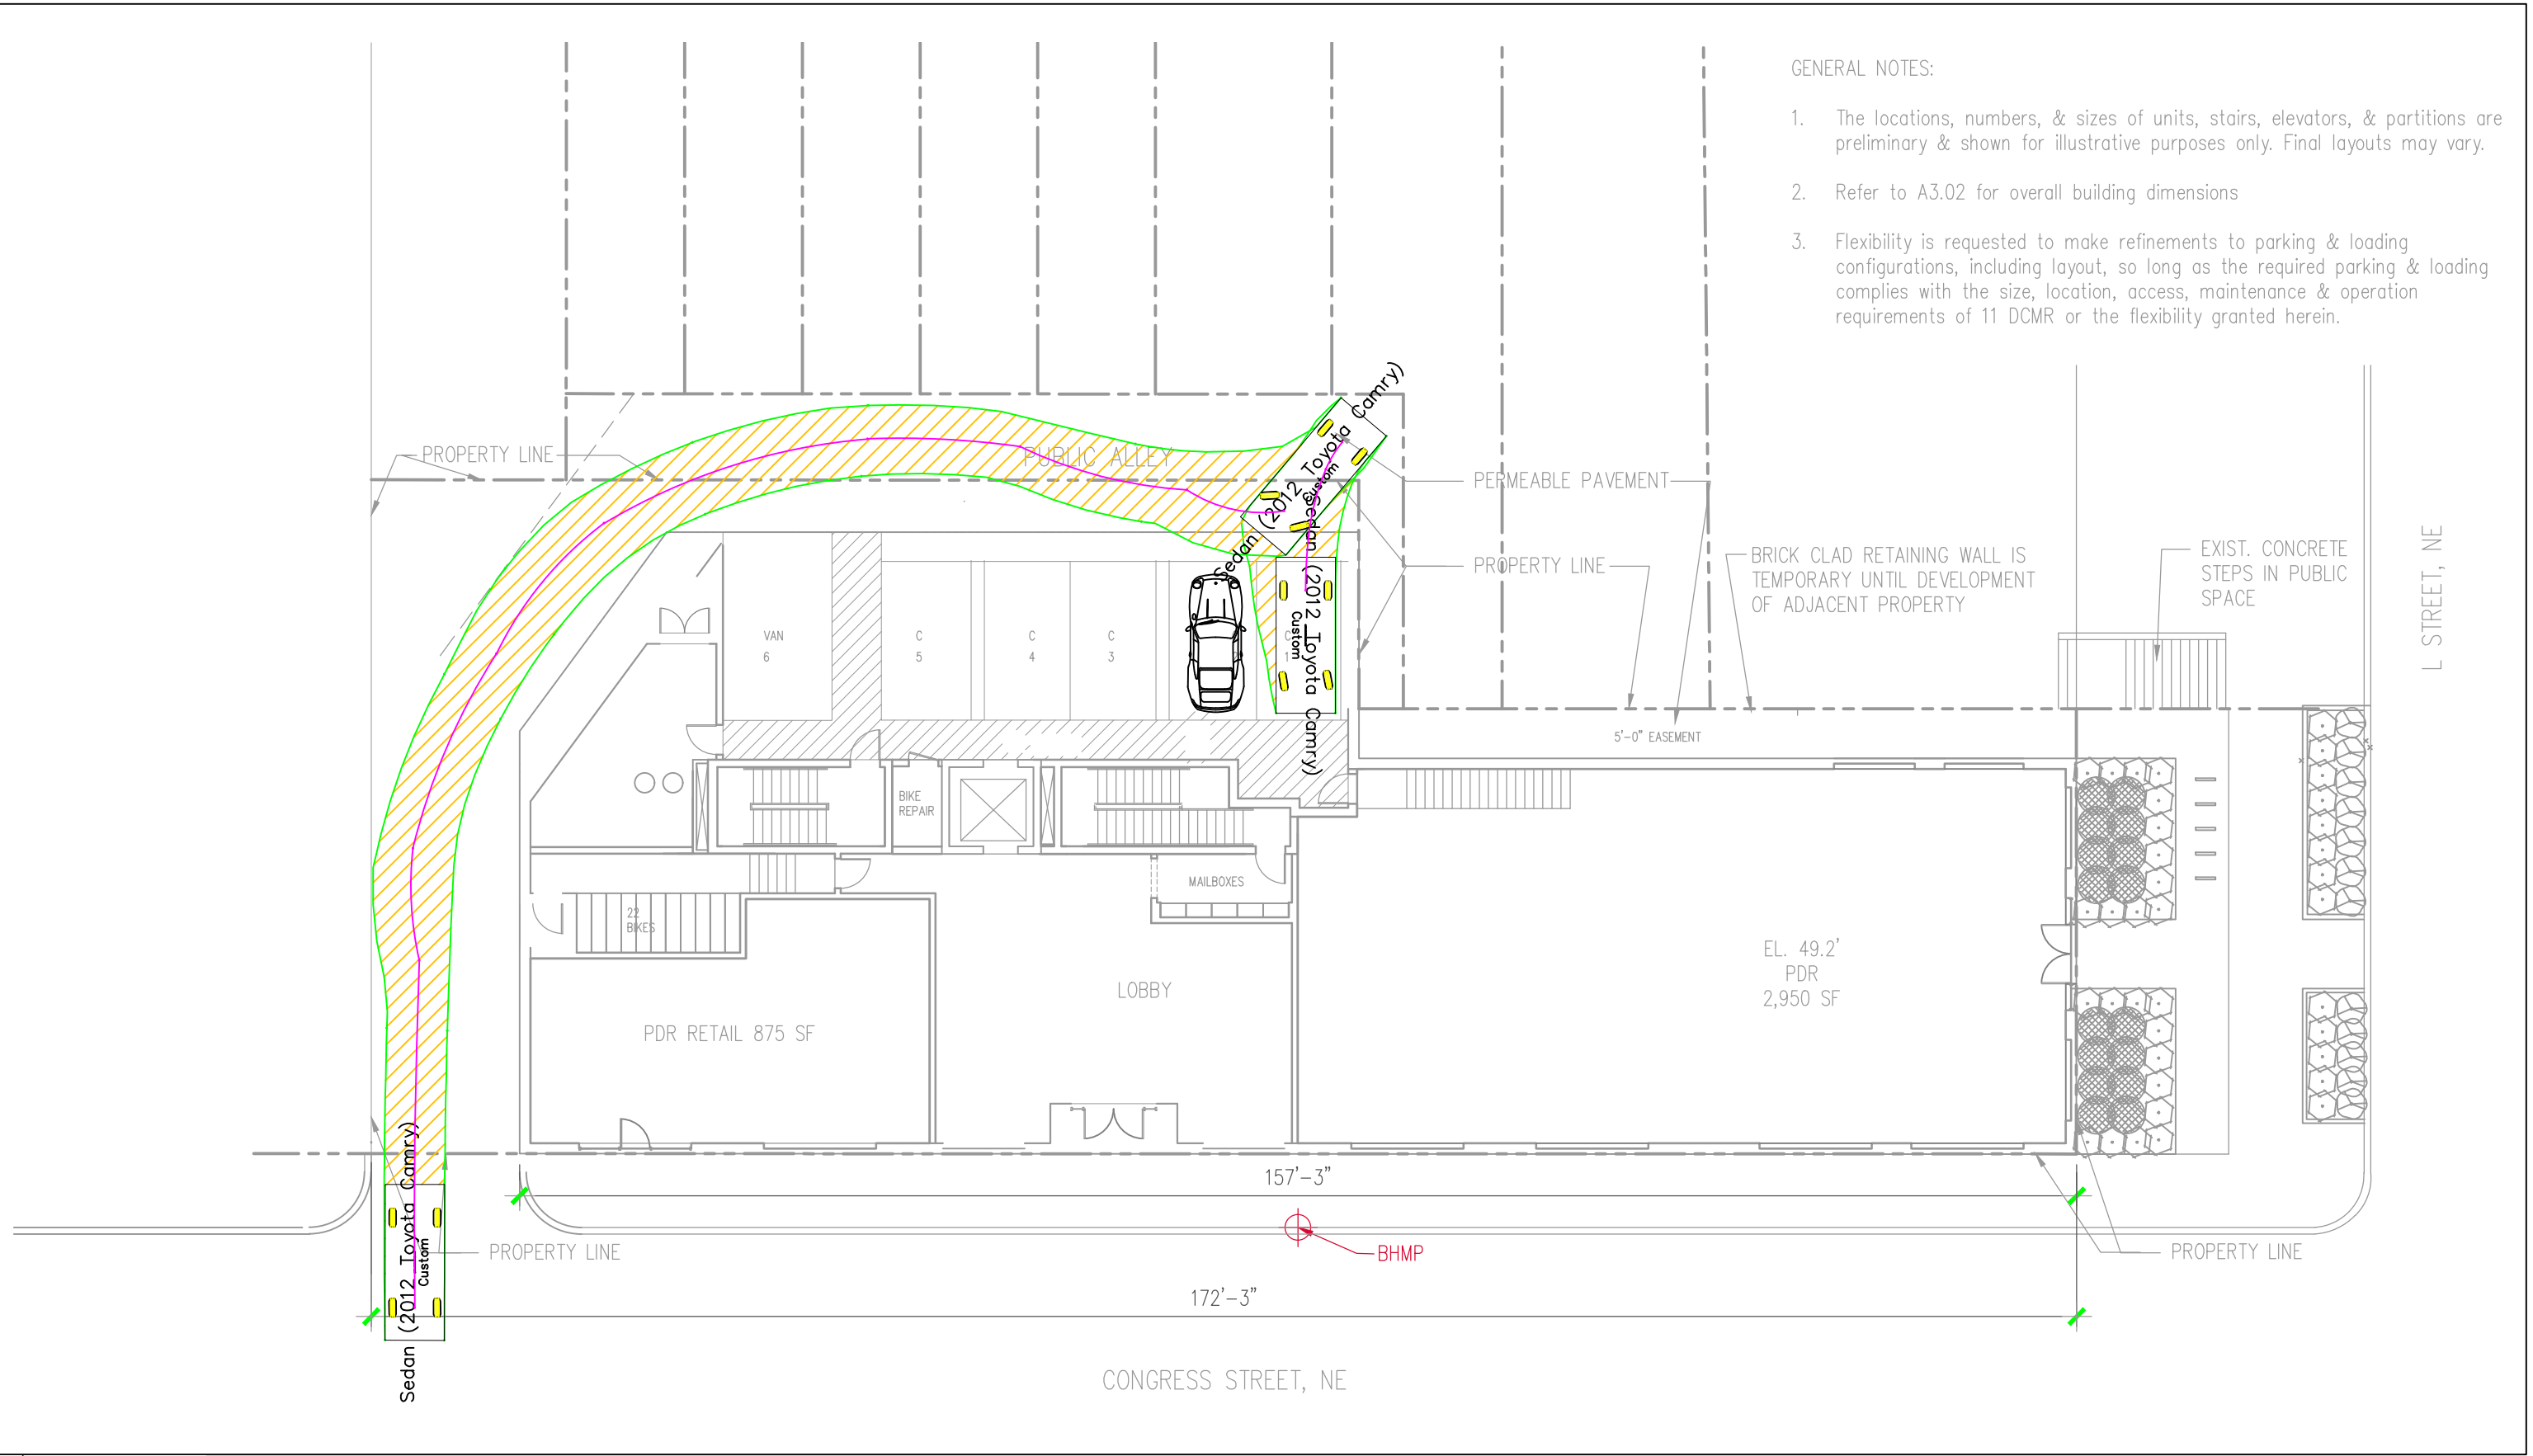




GENERAL NOTES:

1. The locations, numbers, & sizes of units, stairs, elevators, & partitions are preliminary & shown for illustrative purposes only. Final layouts may vary.
2. Refer to A3.02 for overall building dimensions
3. Flexibility is requested to make refinements to parking & loading configurations, including layout, so long as the required parking & loading complies with the size, location, access, maintenance & operation requirements of 11 DCMR or the flexibility granted herein.

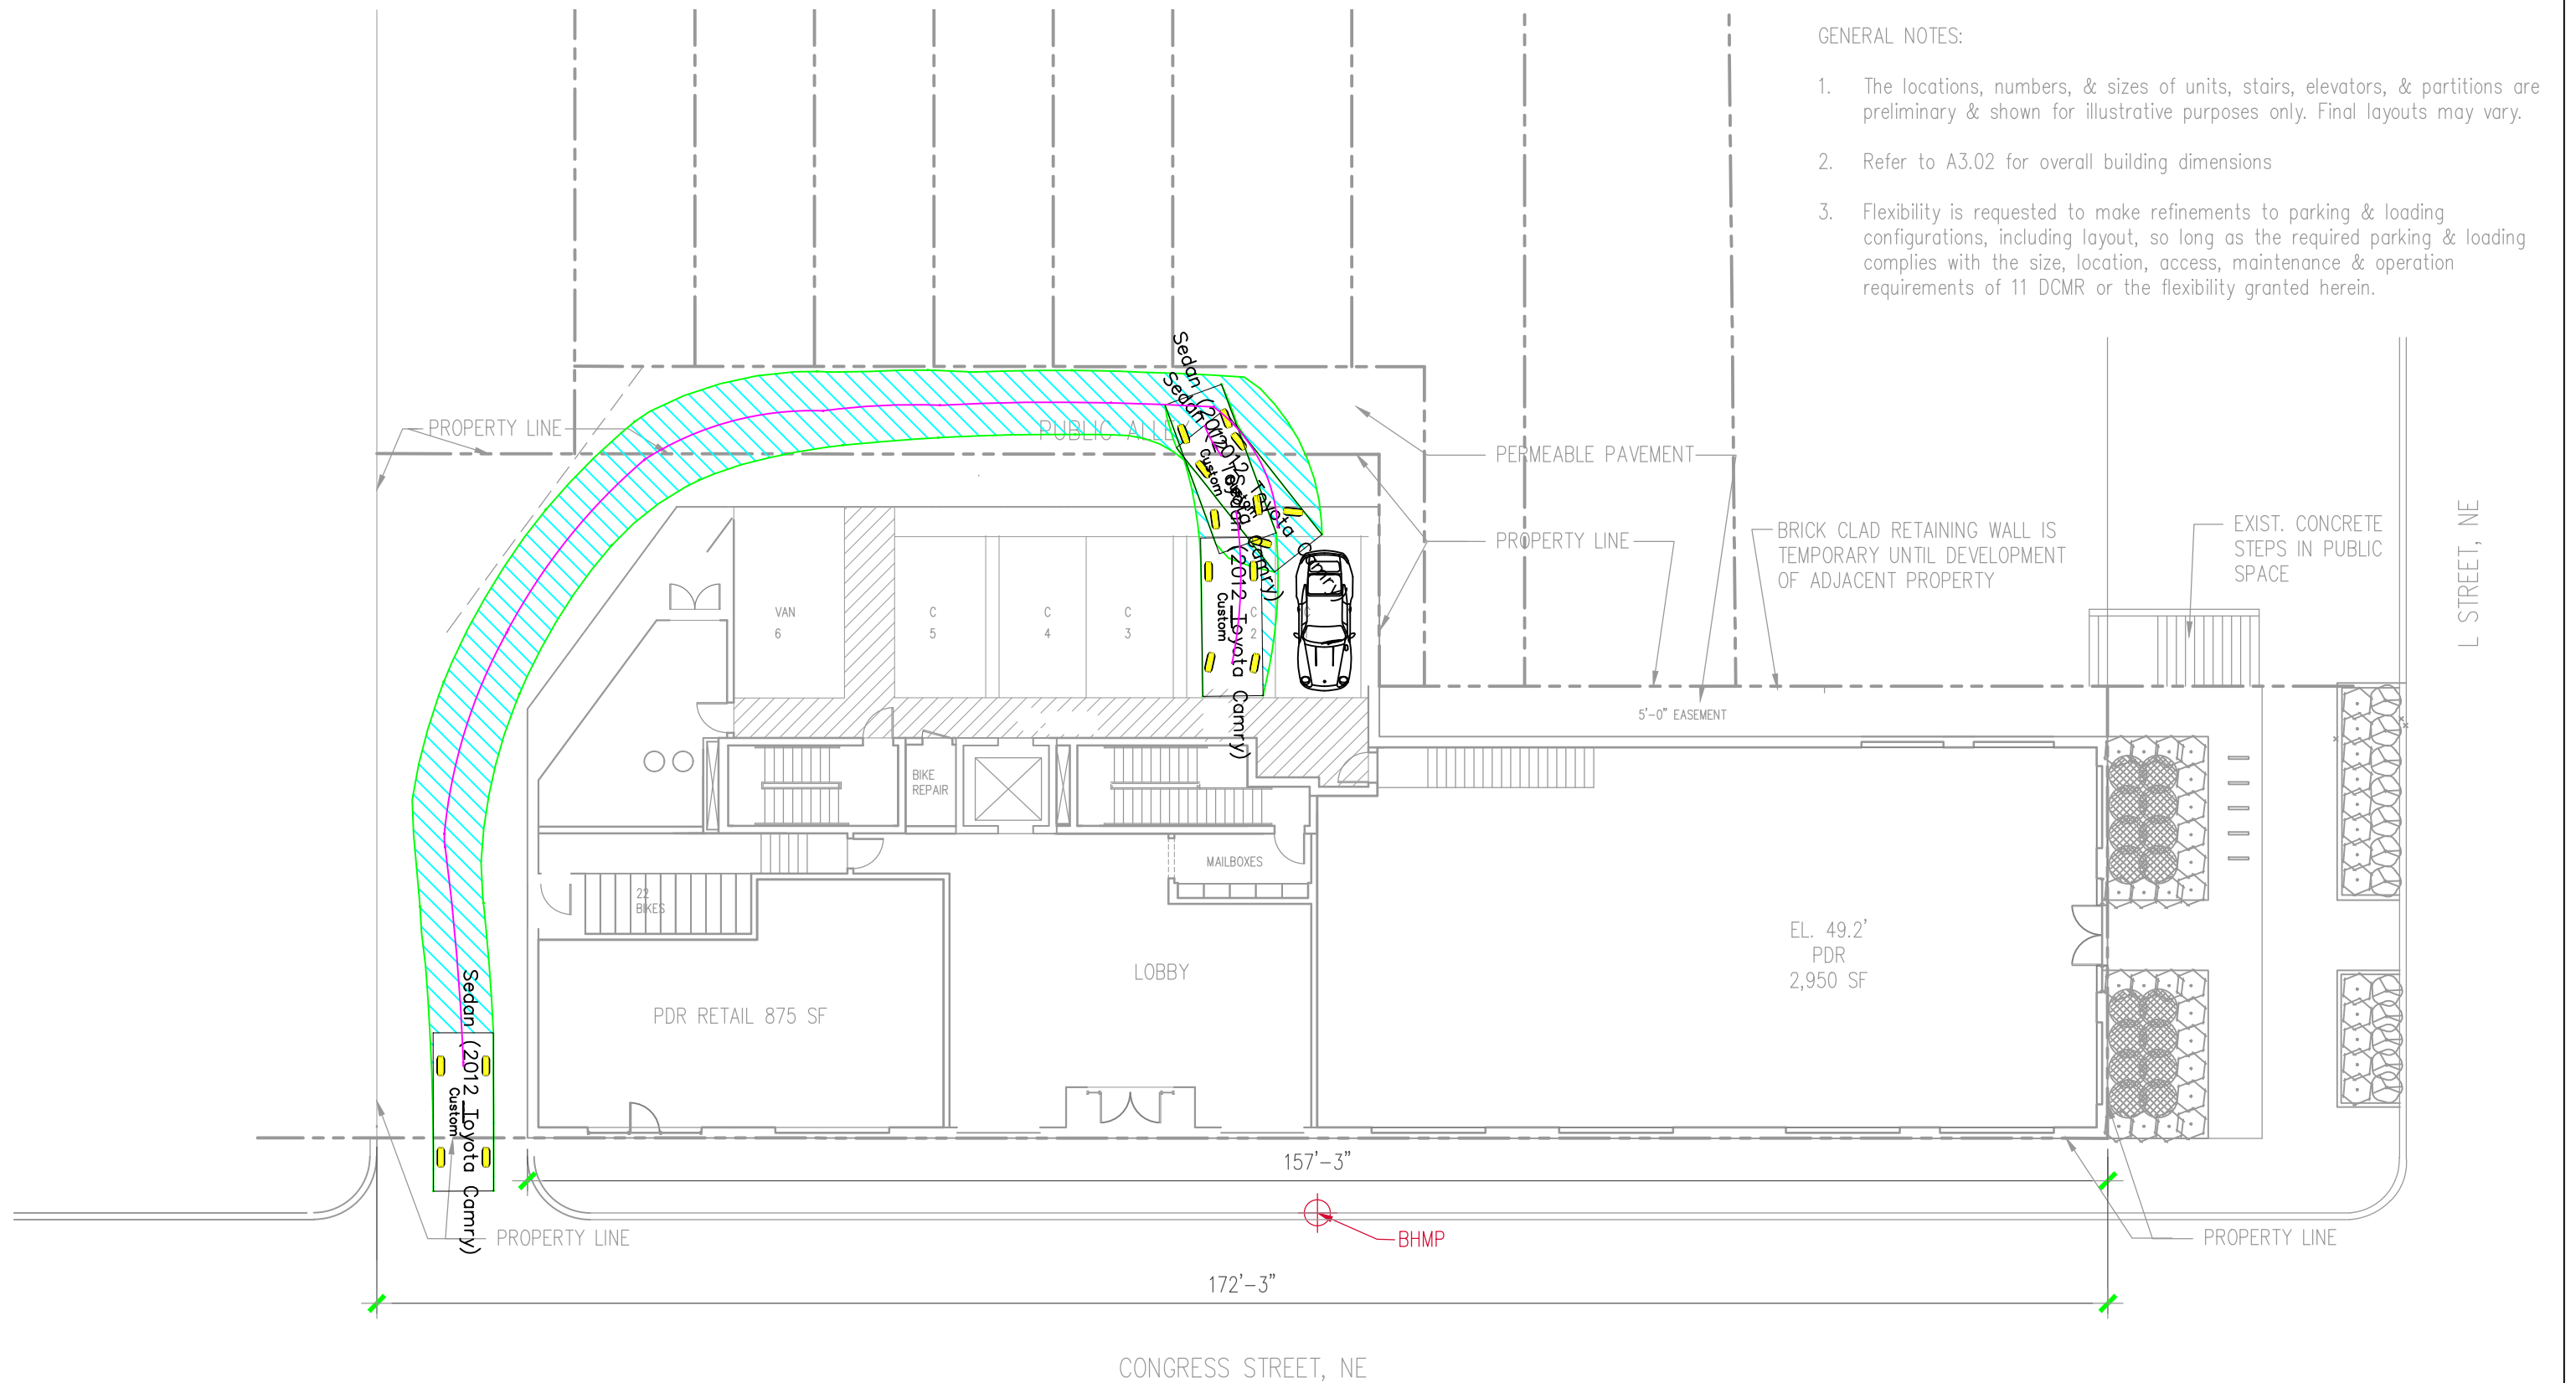


GENERAL NOTES:

1. The locations, numbers, & sizes of units, stairs, elevators, & partitions are preliminary & shown for illustrative purposes only. Final layouts may vary.
2. Refer to A3.02 for overall building dimensions
3. Flexibility is requested to make refinements to parking & loading configurations, including layout, so long as the required parking & loading complies with the size, location, access, maintenance & operation requirements of 11 DCMR or the flexibility granted herein.

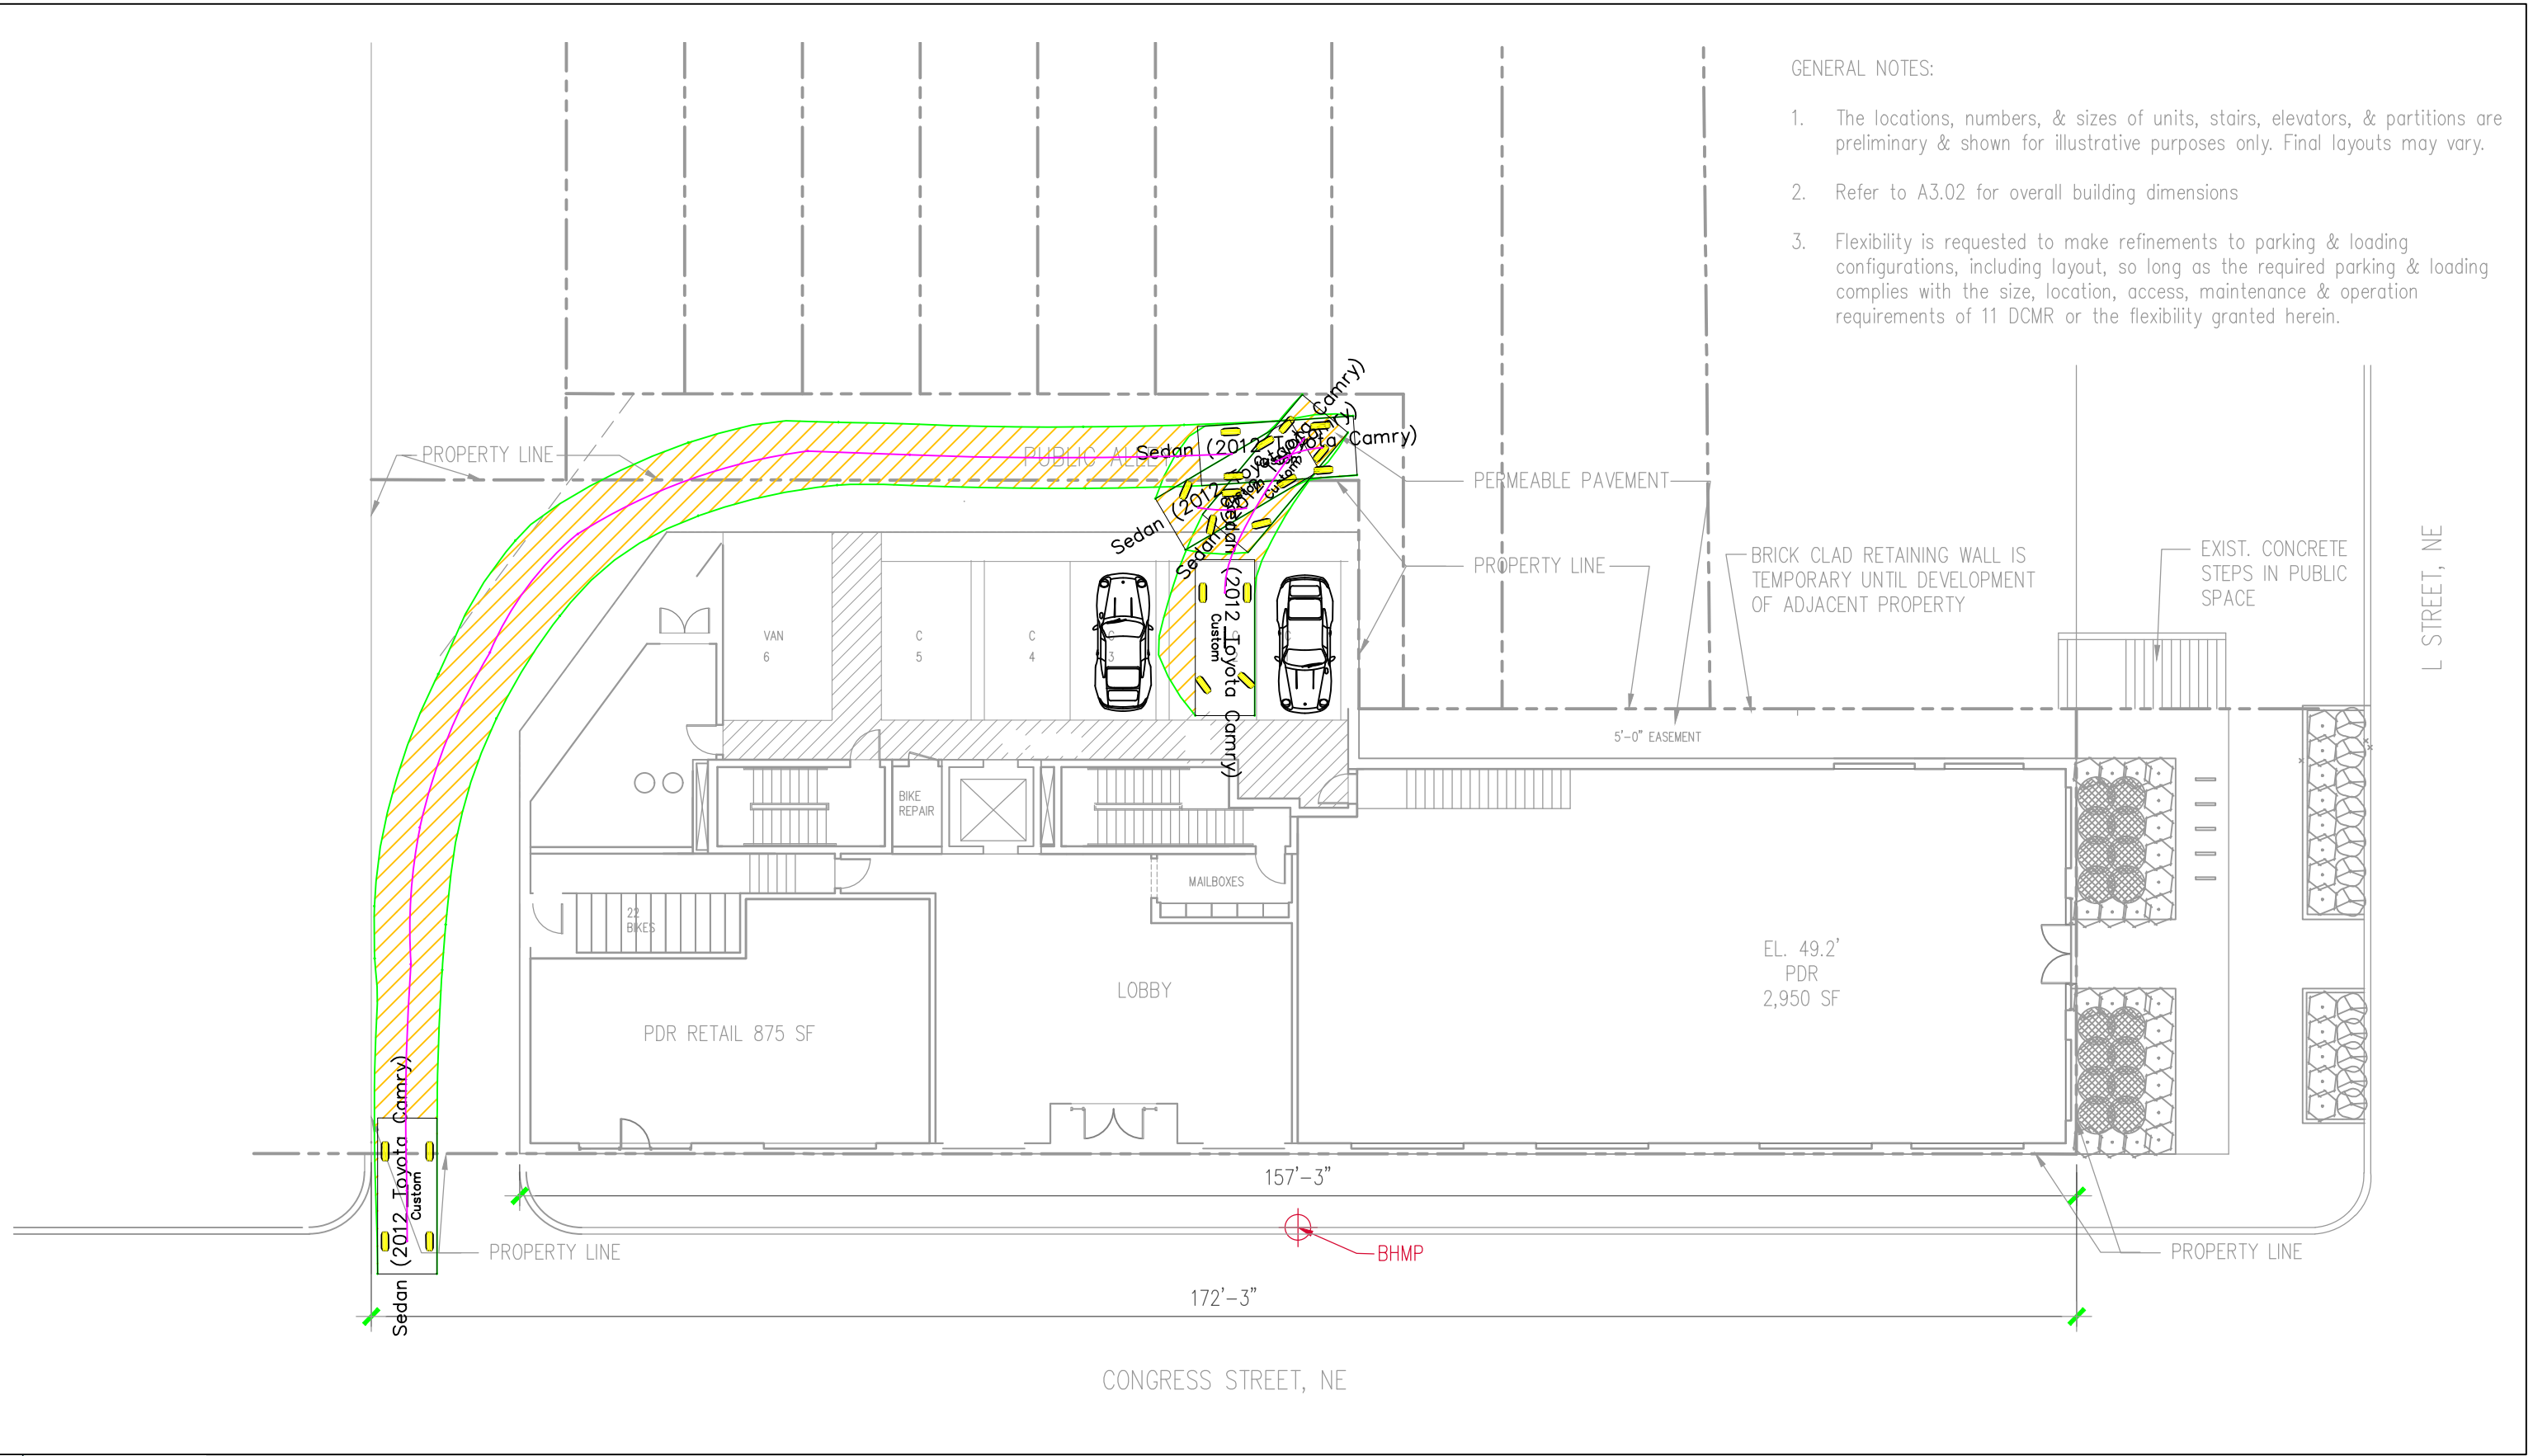


GENERAL NOTES:

1. The locations, numbers, & sizes of units, stairs, elevators, & partitions are preliminary & shown for illustrative purposes only. Final layouts may vary.
2. Refer to A3.02 for overall building dimensions
3. Flexibility is requested to make refinements to parking & loading configurations, including layout, so long as the required parking & loading complies with the size, location, access, maintenance & operation requirements of 11 DCMR or the flexibility granted herein.

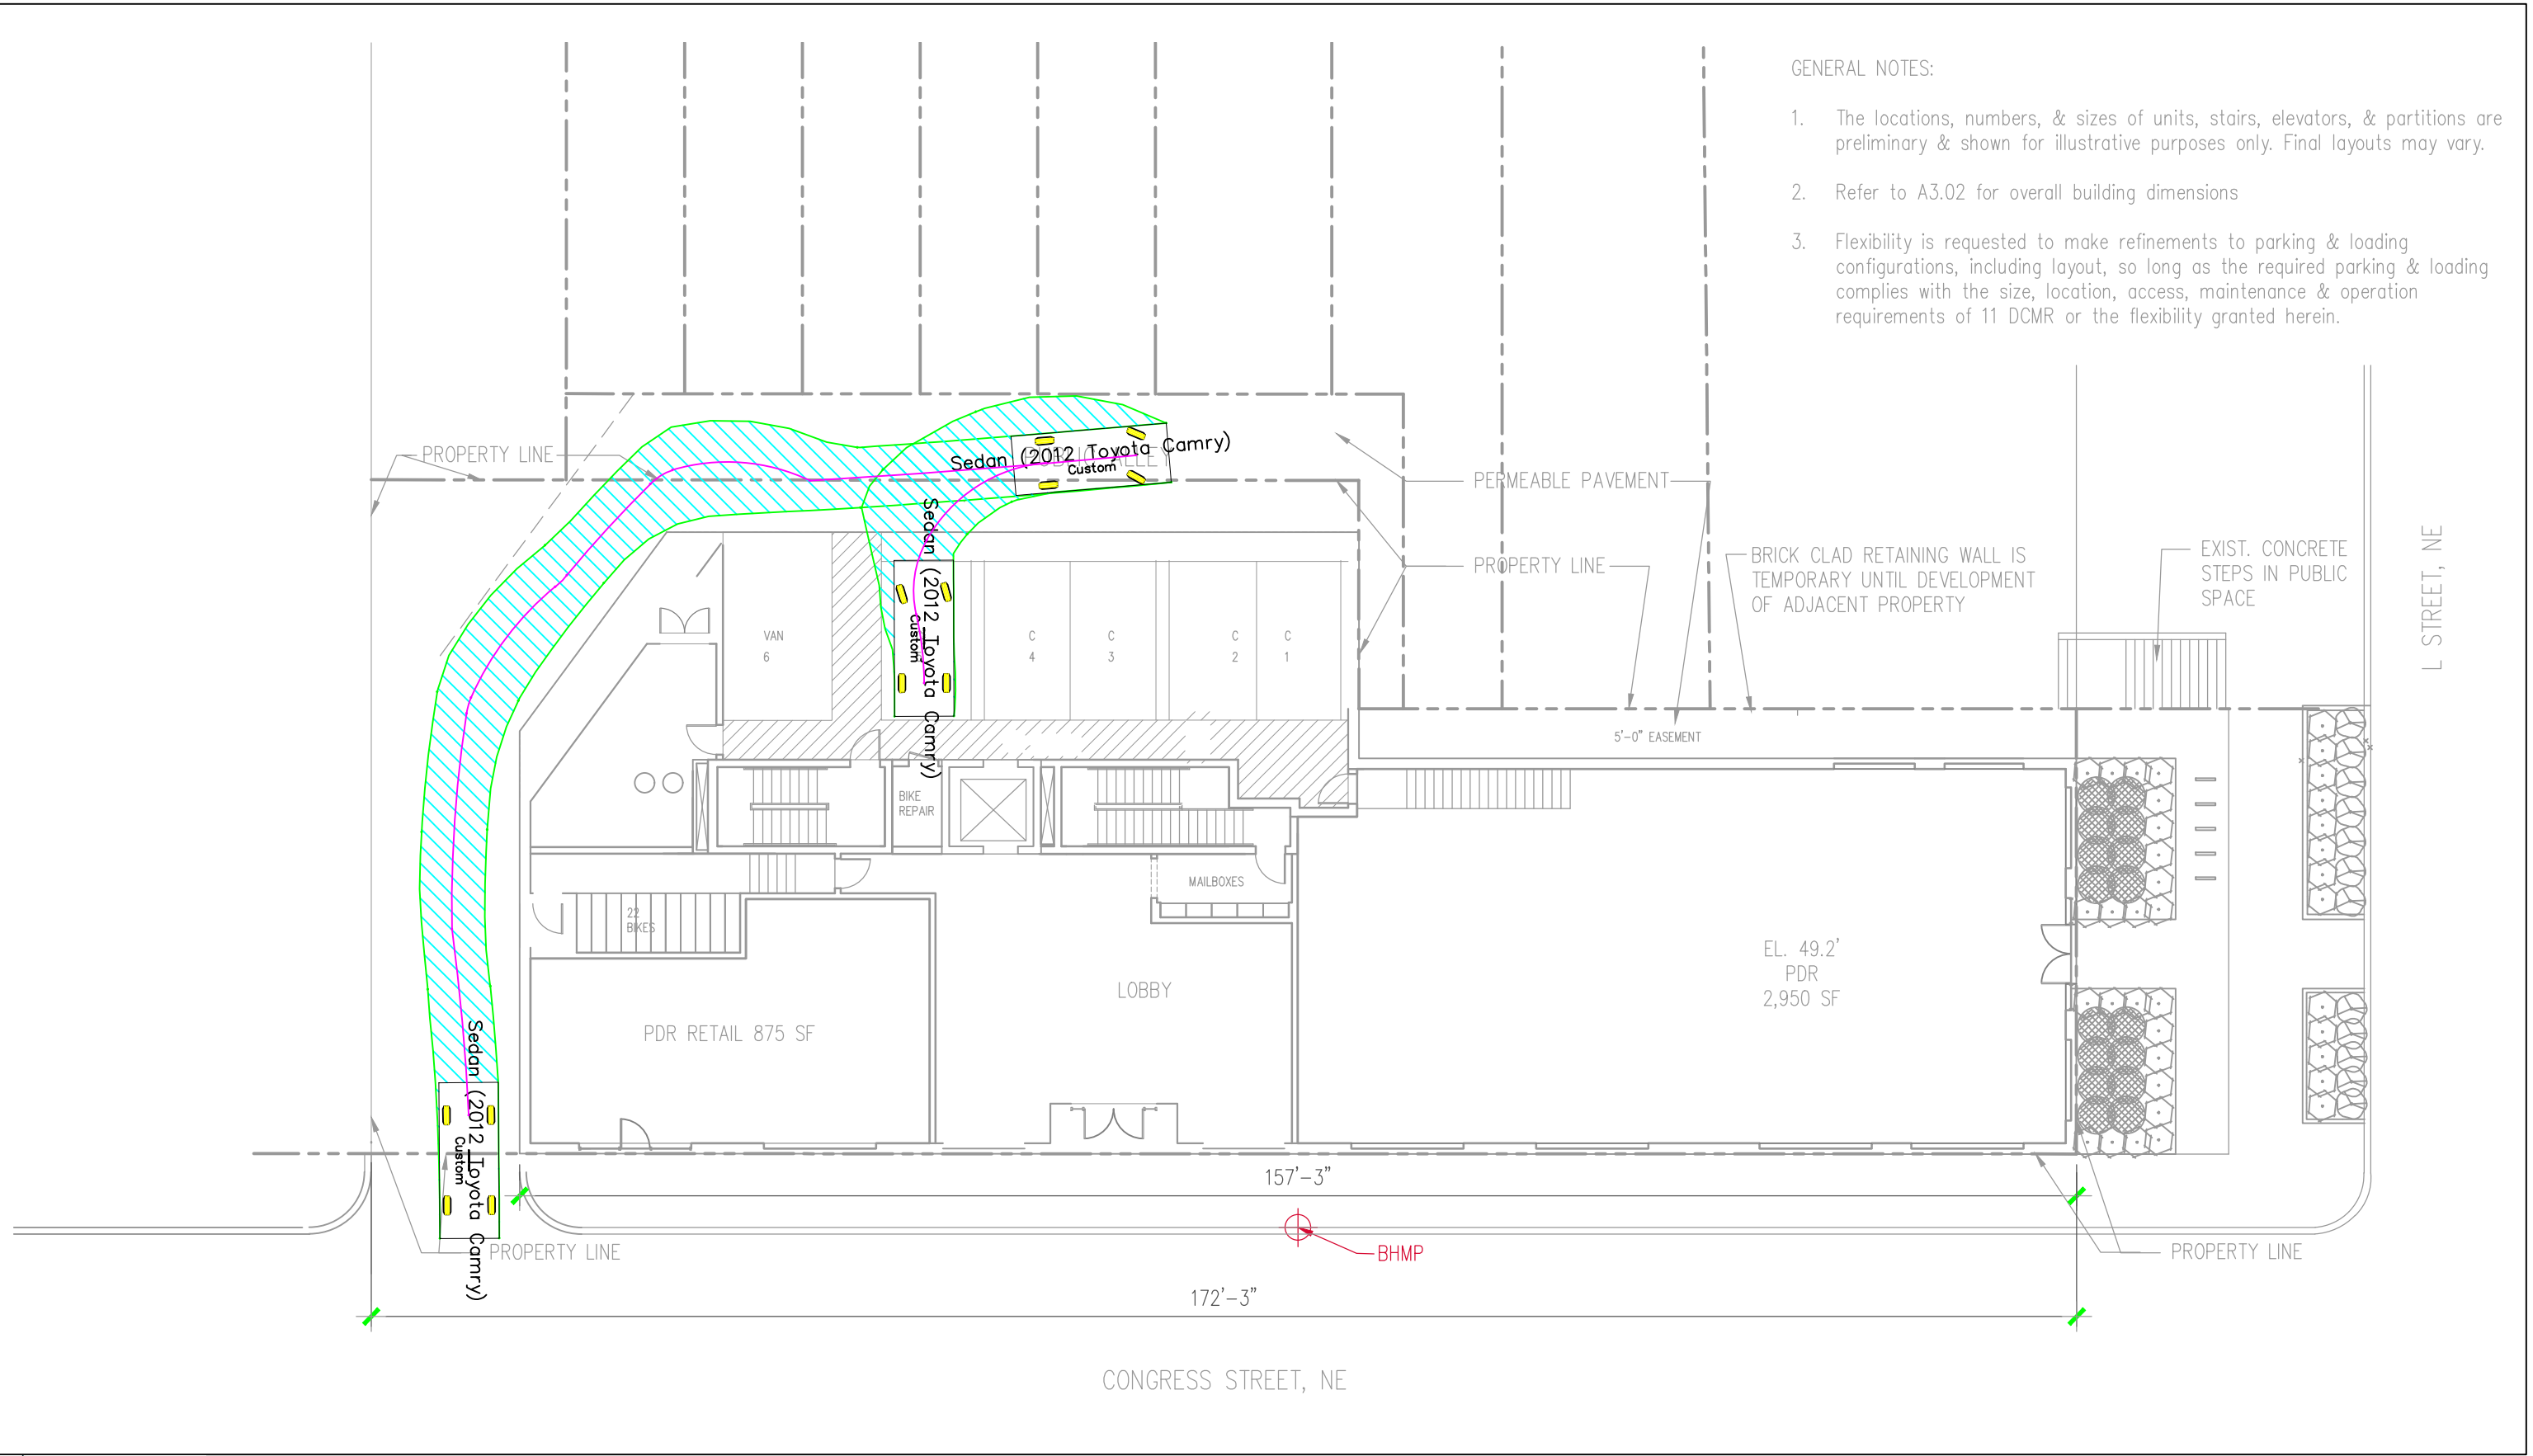


GENERAL NOTES:

1. The locations, numbers, & sizes of units, stairs, elevators, & partitions are preliminary & shown for illustrative purposes only. Final layouts may vary.
2. Refer to A3.02 for overall building dimensions
3. Flexibility is requested to make refinements to parking & loading configurations, including layout, so long as the required parking & loading complies with the size, location, access, maintenance & operation requirements of 11 DCMR or the flexibility granted herein.

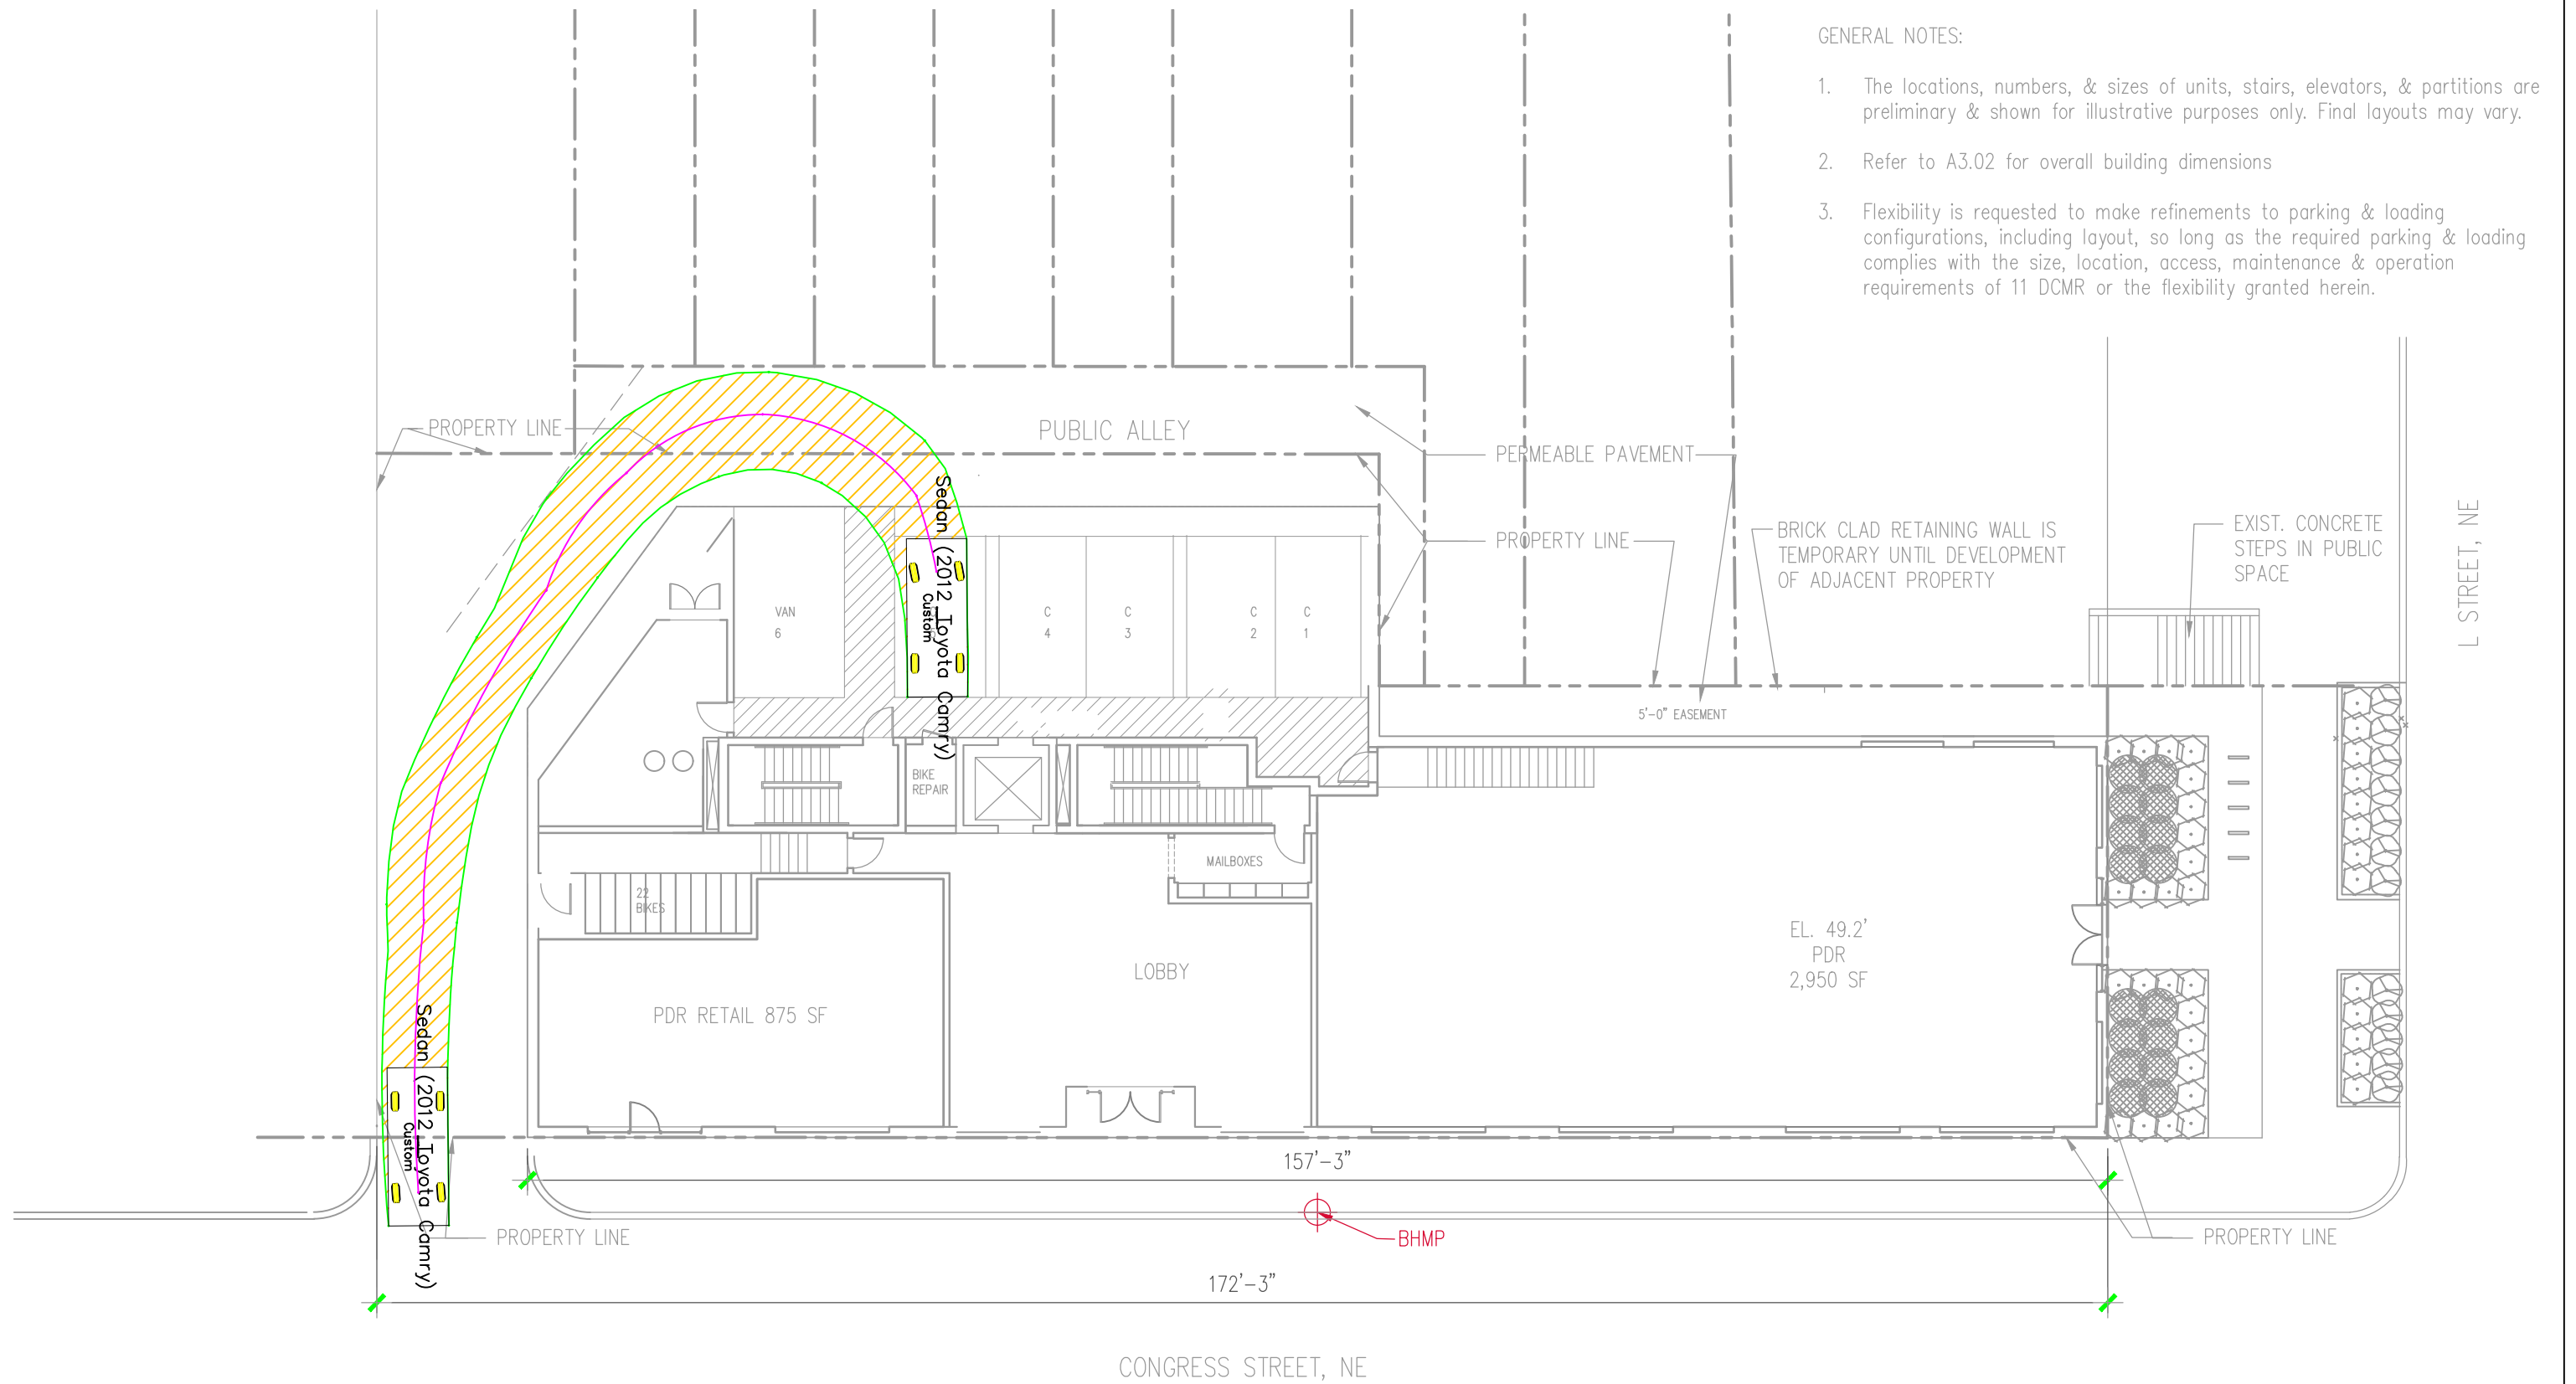

GENERAL NOTES:

1. The locations, numbers, & sizes of units, stairs, elevators, & partitions are preliminary & shown for illustrative purposes only. Final layouts may vary.
2. Refer to A3.02 for overall building dimensions
3. Flexibility is requested to make refinements to parking & loading configurations, including layout, so long as the required parking & loading complies with the size, location, access, maintenance & operation requirements of 11 DCMR or the flexibility granted herein.

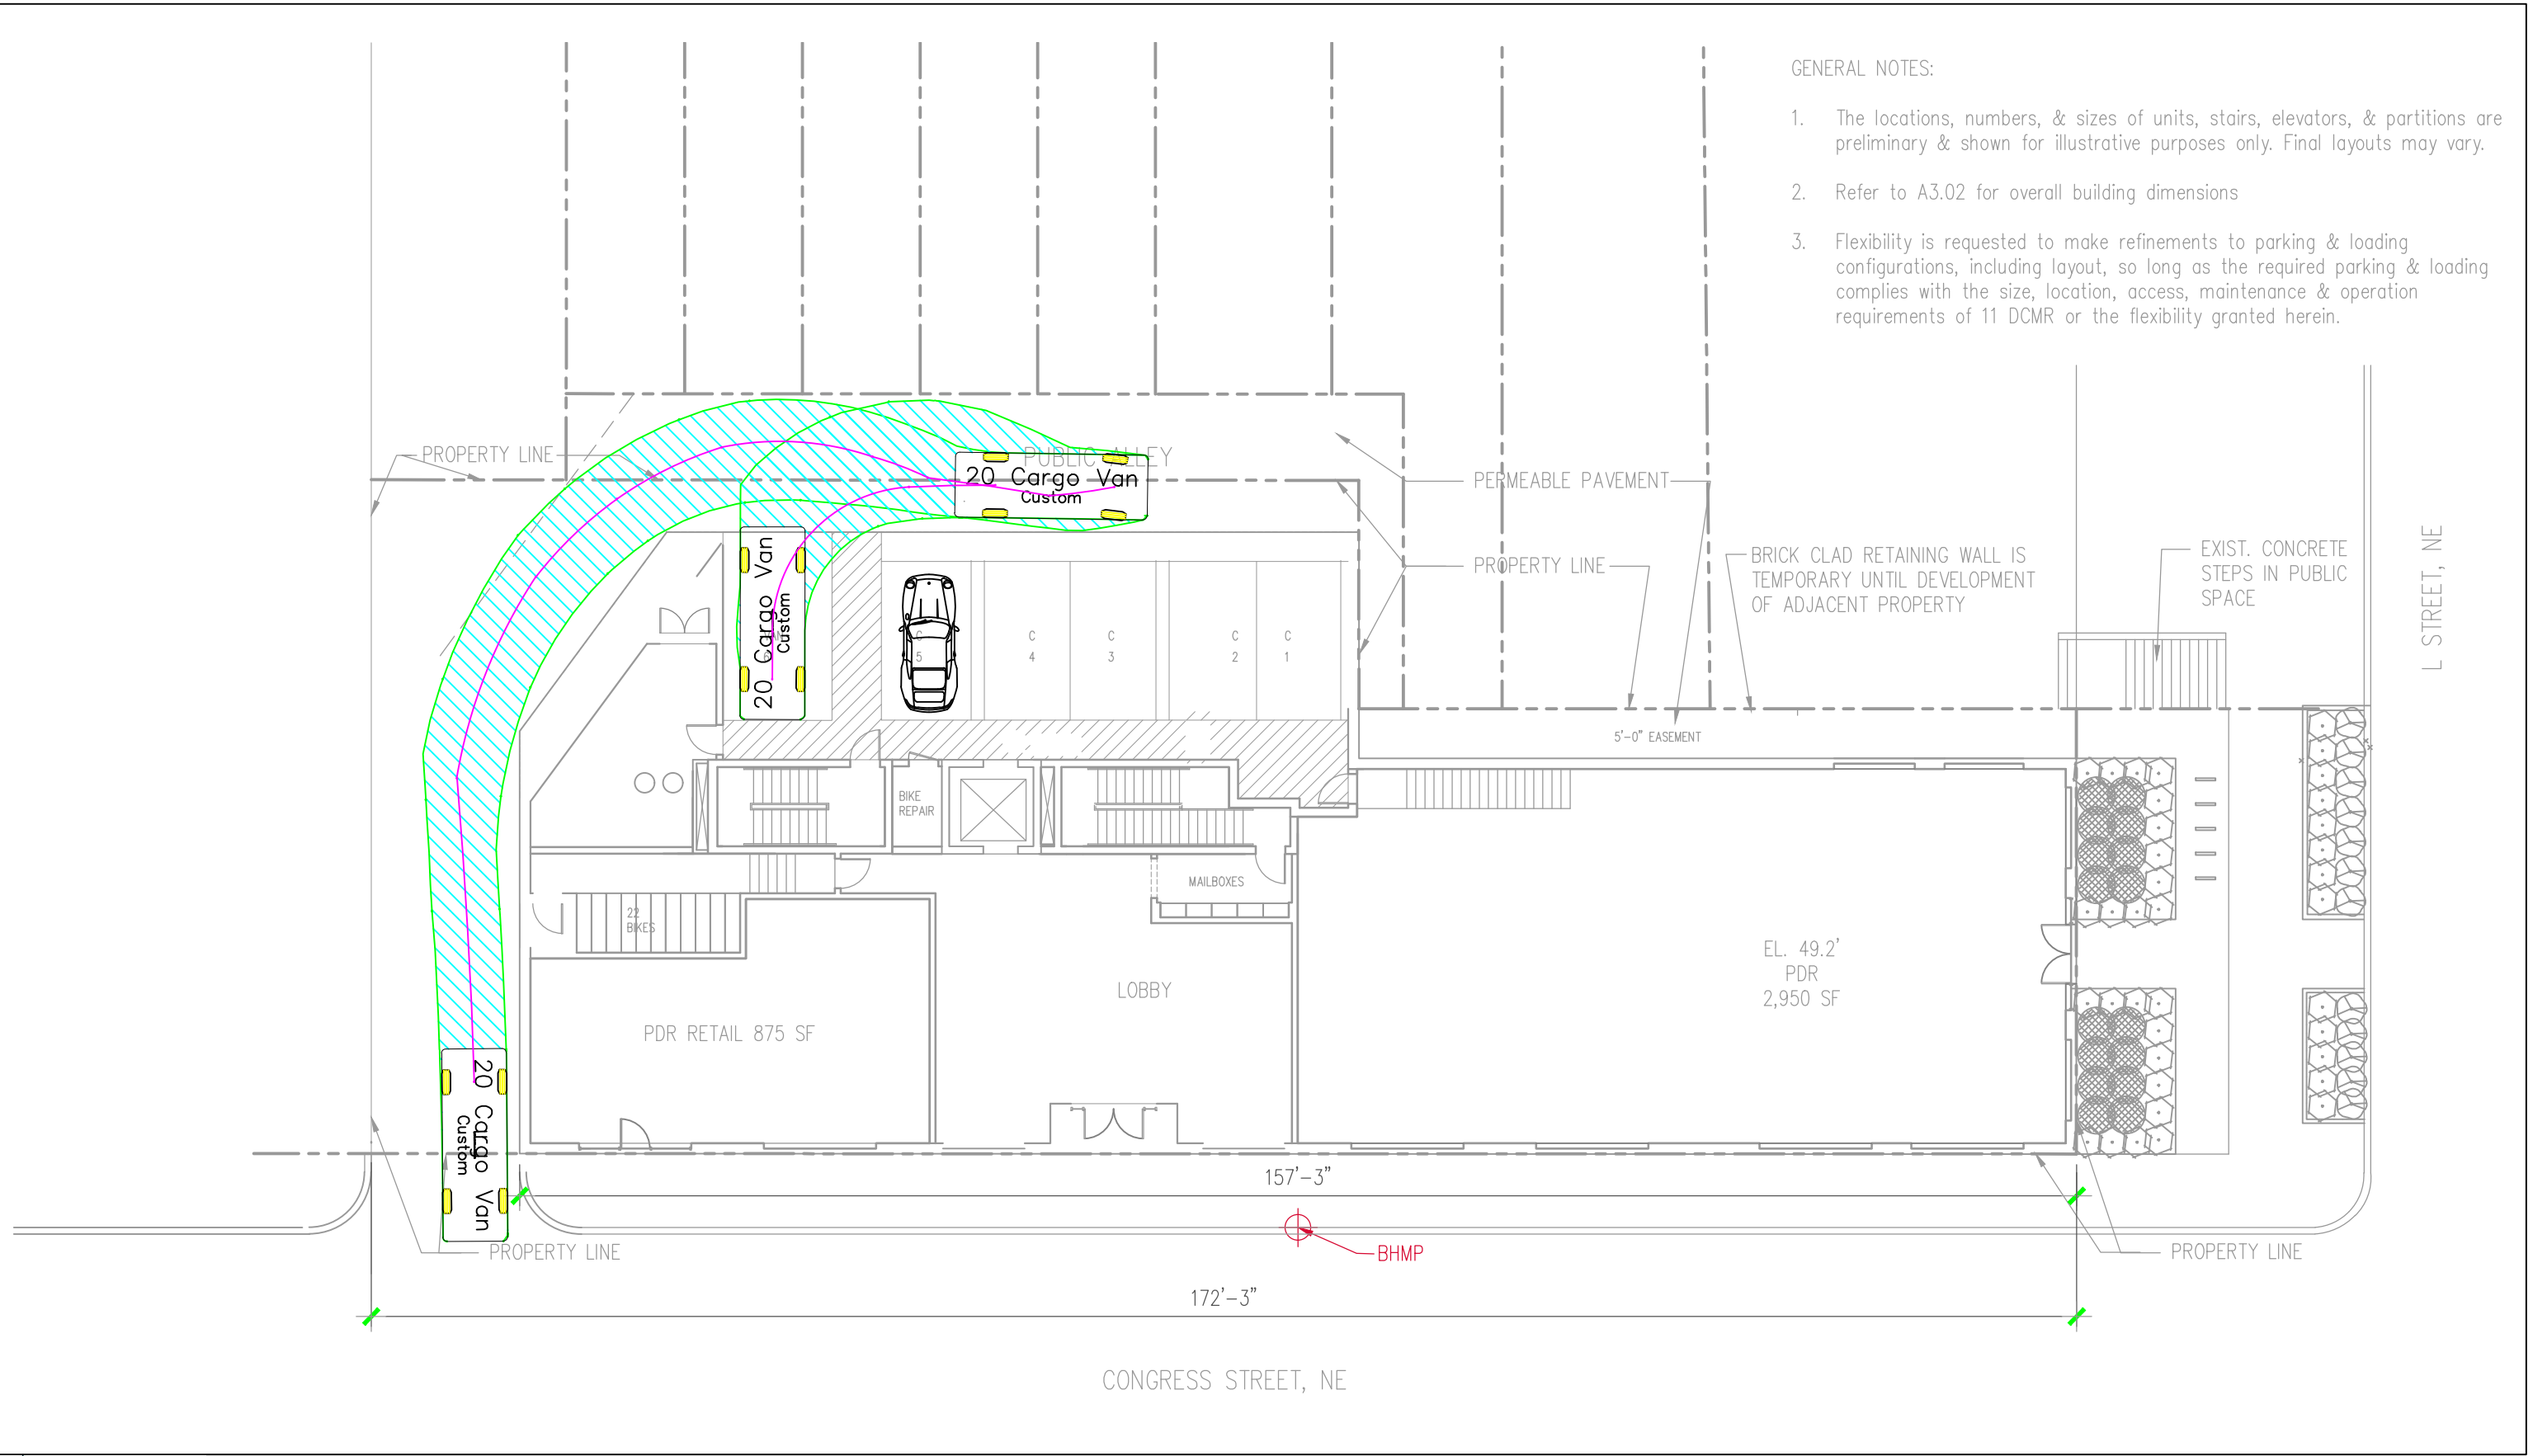

GENERAL NOTES:

1. The locations, numbers, & sizes of units, stairs, elevators, & partitions are preliminary & shown for illustrative purposes only. Final layouts may vary.
2. Refer to A3.02 for overall building dimensions
3. Flexibility is requested to make refinements to parking & loading configurations, including layout, so long as the required parking & loading complies with the size, location, access, maintenance & operation requirements of 11 DCMR or the flexibility granted herein.

