



# Circulation and Loading Exhibits

THIS PAGE INTENTIONALLY LEFT BLANK

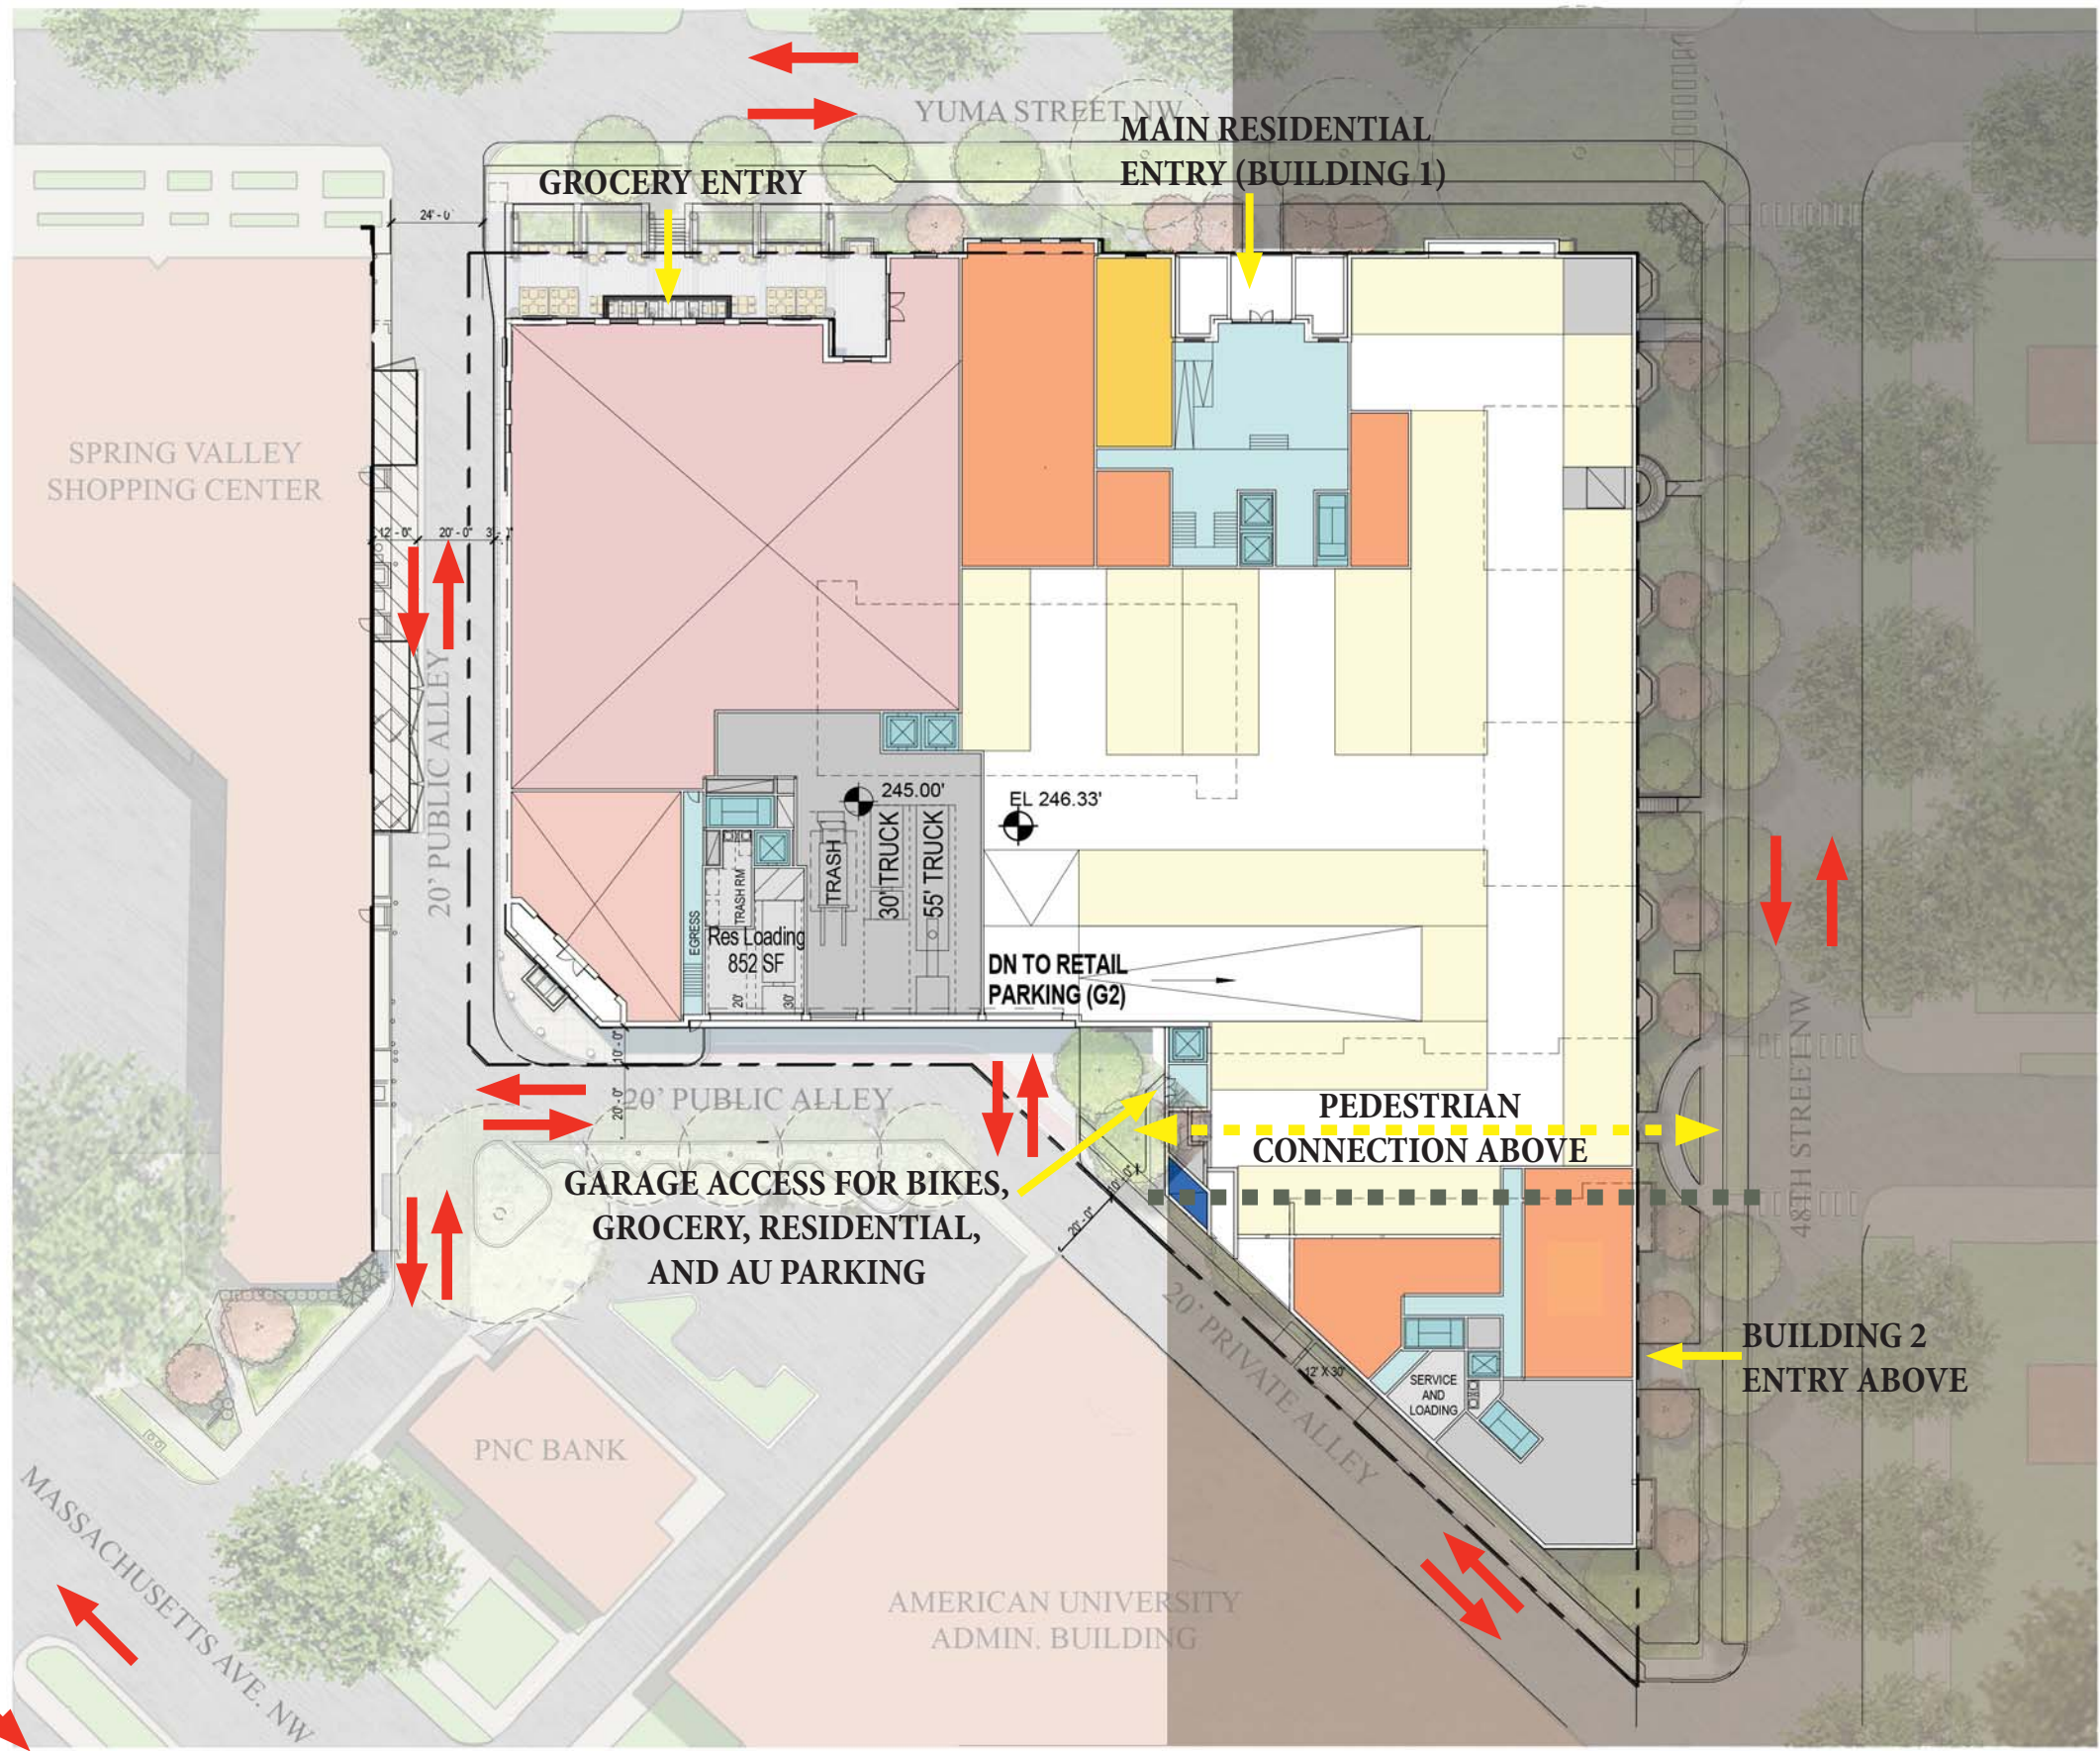


**KEY**  
 ← Vehicles  
 ← Pedestrian

©2017 Torti Gallas Urban | 1326 H Street, 2nd Floor | Washington, DC | 202.232.3132  
**Circulation and Loading Diagrams**

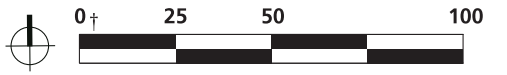

12/21/2017  
**CL01**

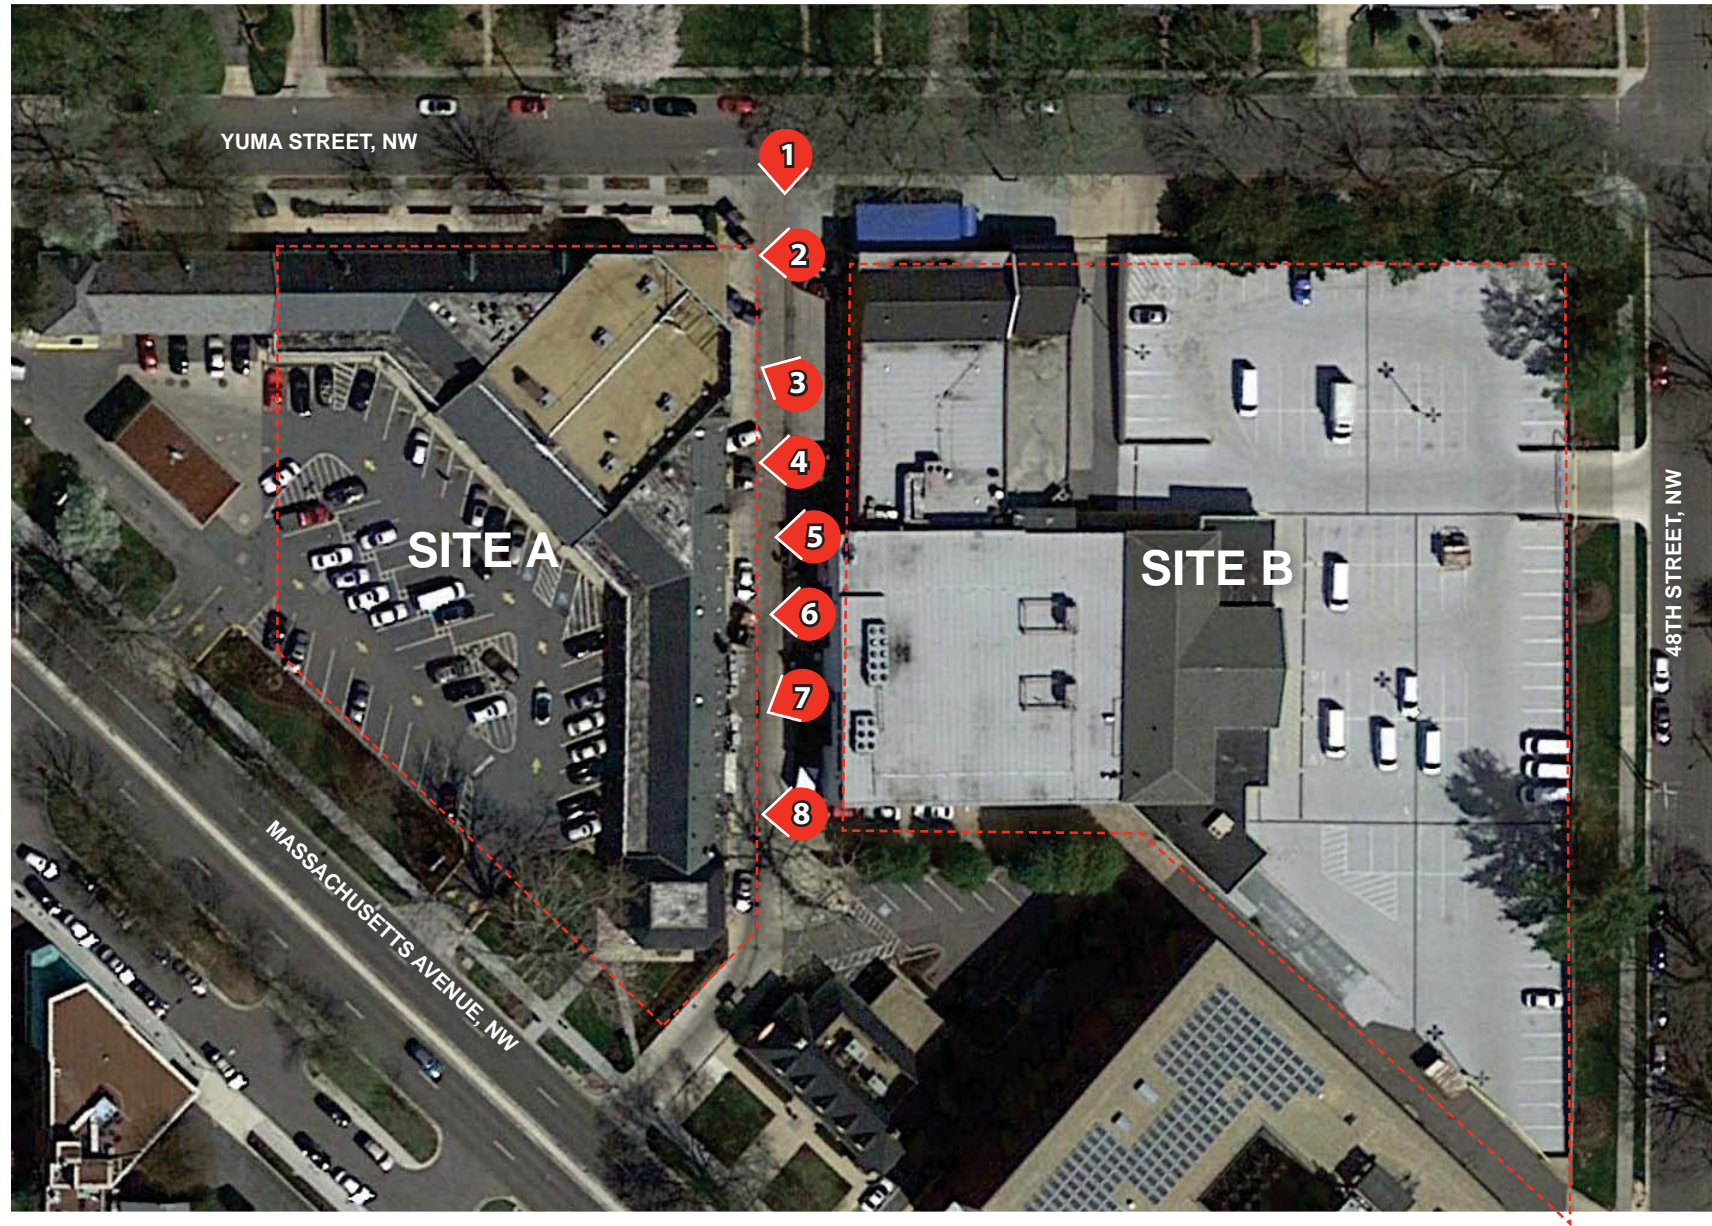


©2017 Torti Gallas Urban | 1326 H Street, 2nd Floor | Washington, DC | 202.232.3132

### Site Photos - Existing Alley



12/21/2017

CL02

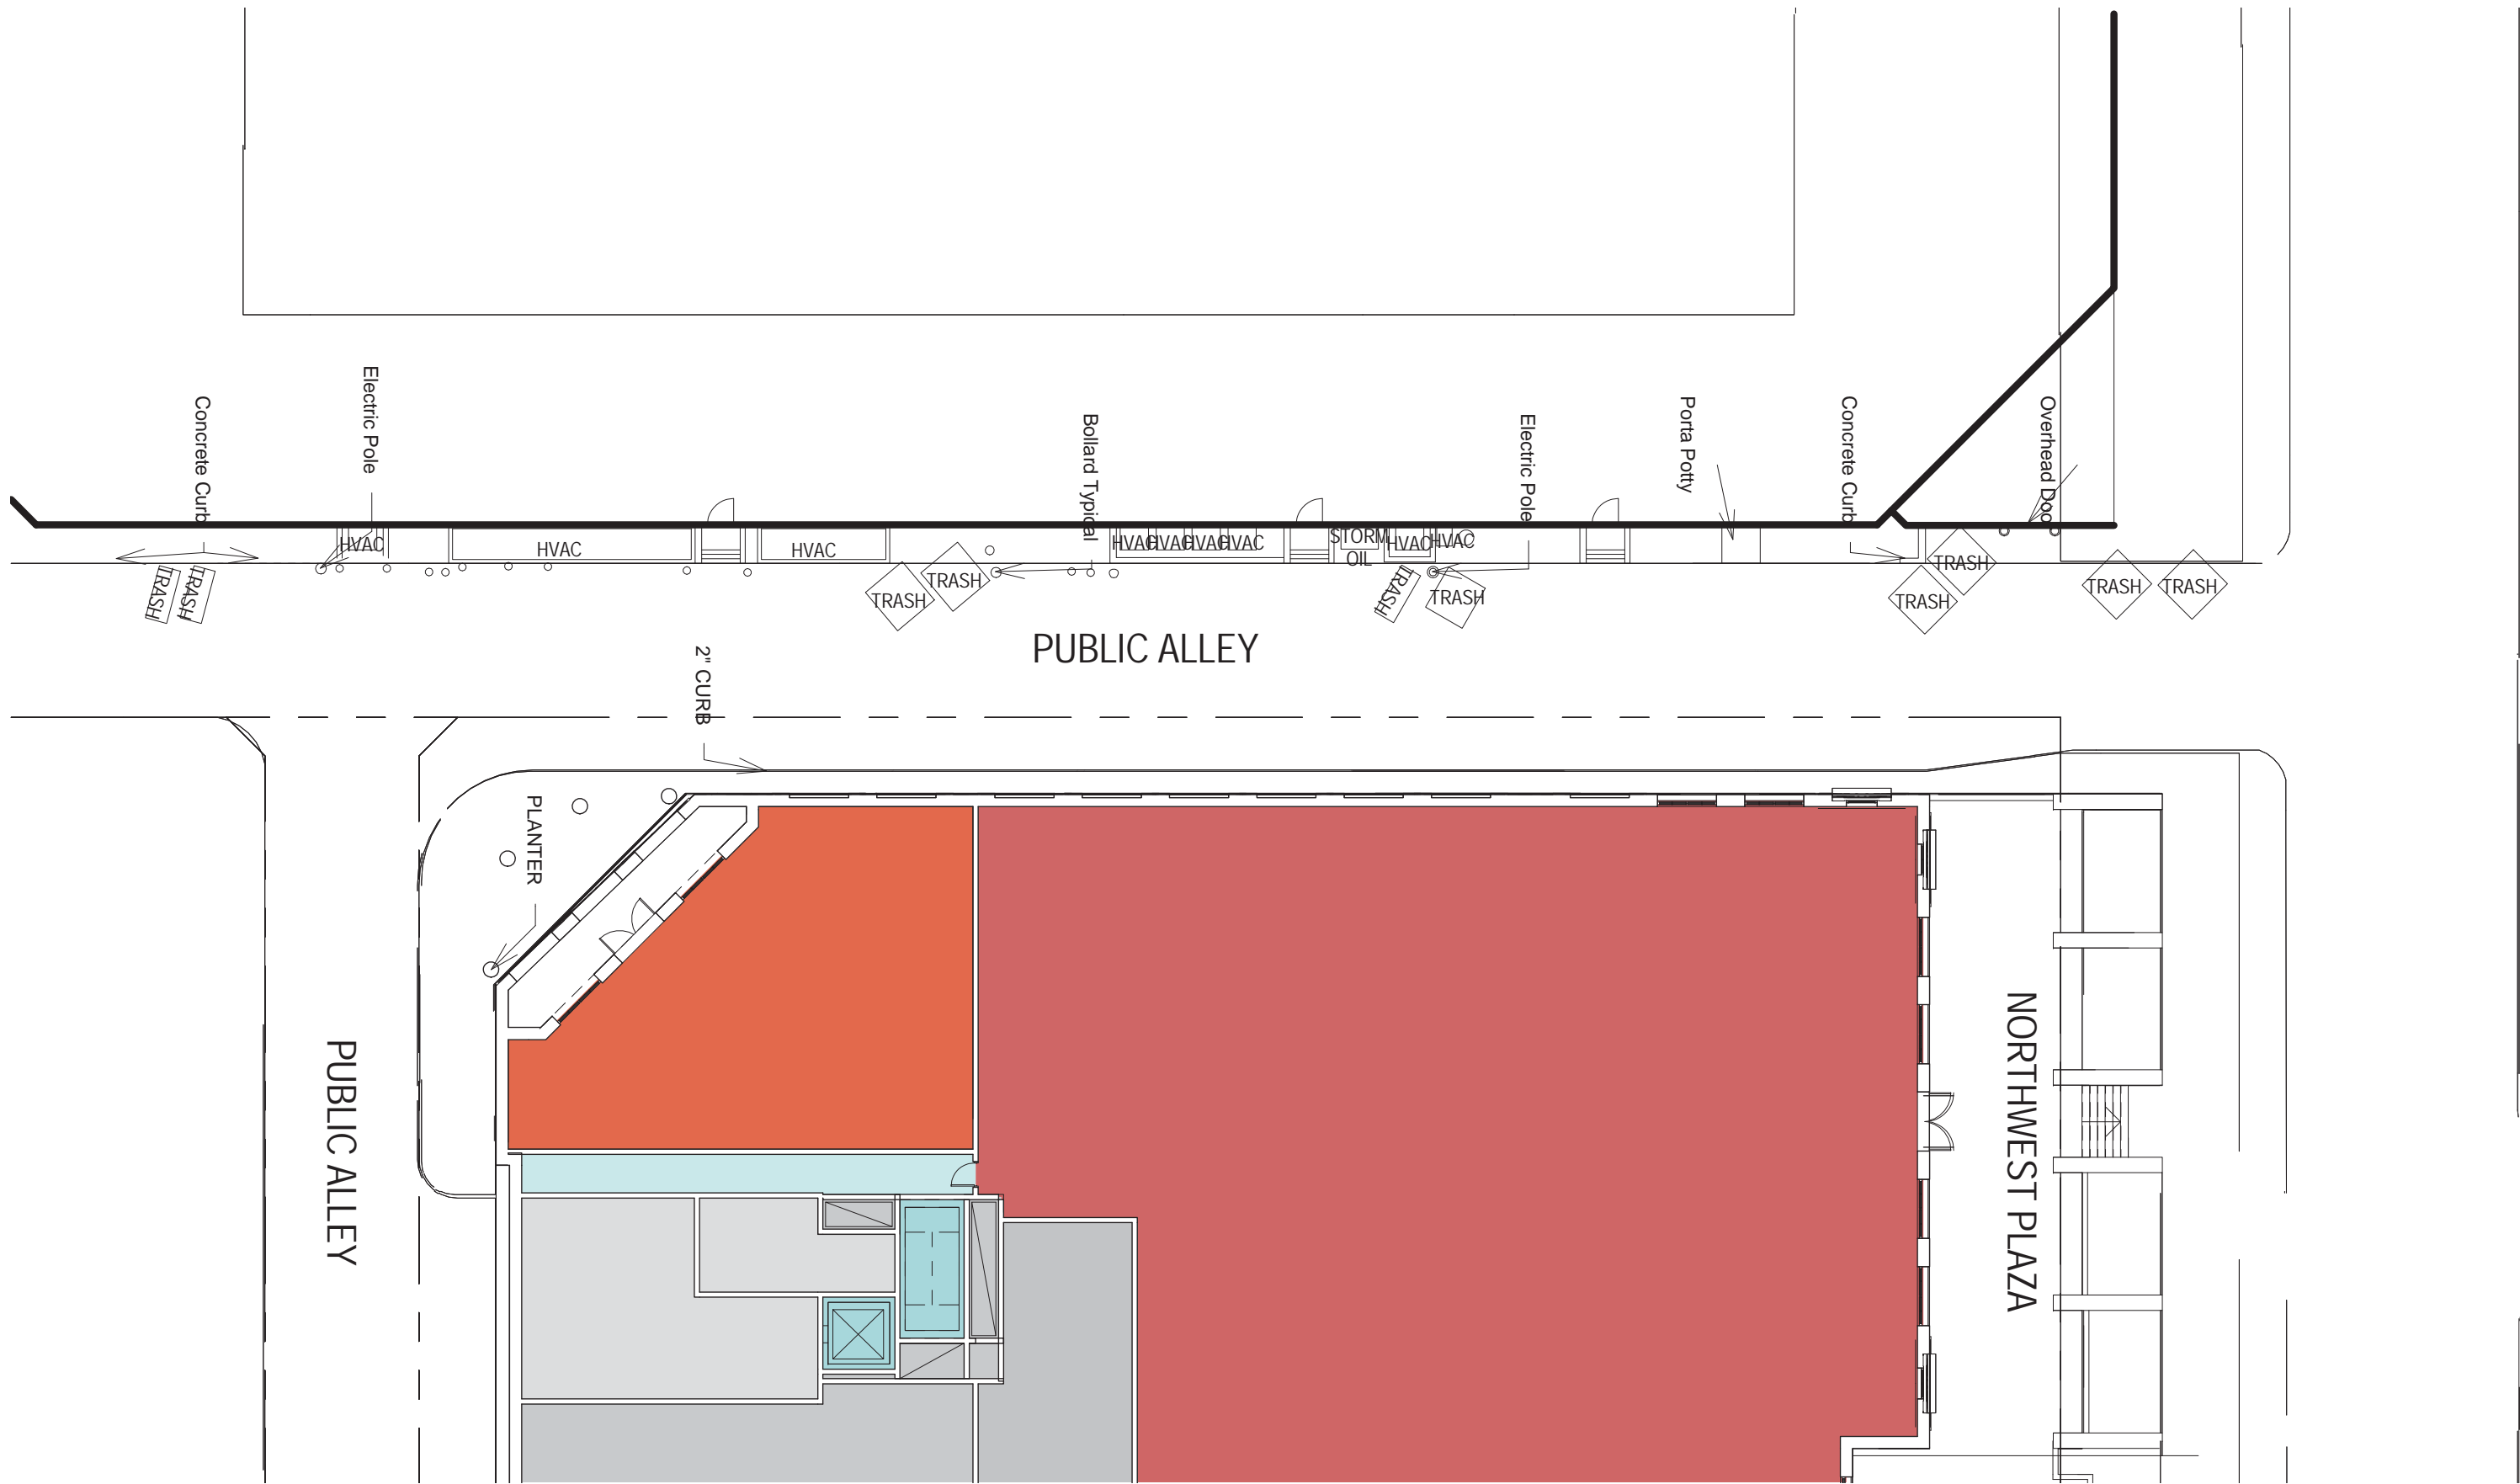

©2017 Torti Gallas Urban | 1326 H Street, 2nd Floor | Washington, DC | 202.232.3132

Public Alley Existing Condition with Proposed Building




12/21/2017

CL03



TRASH ENCLOSURE

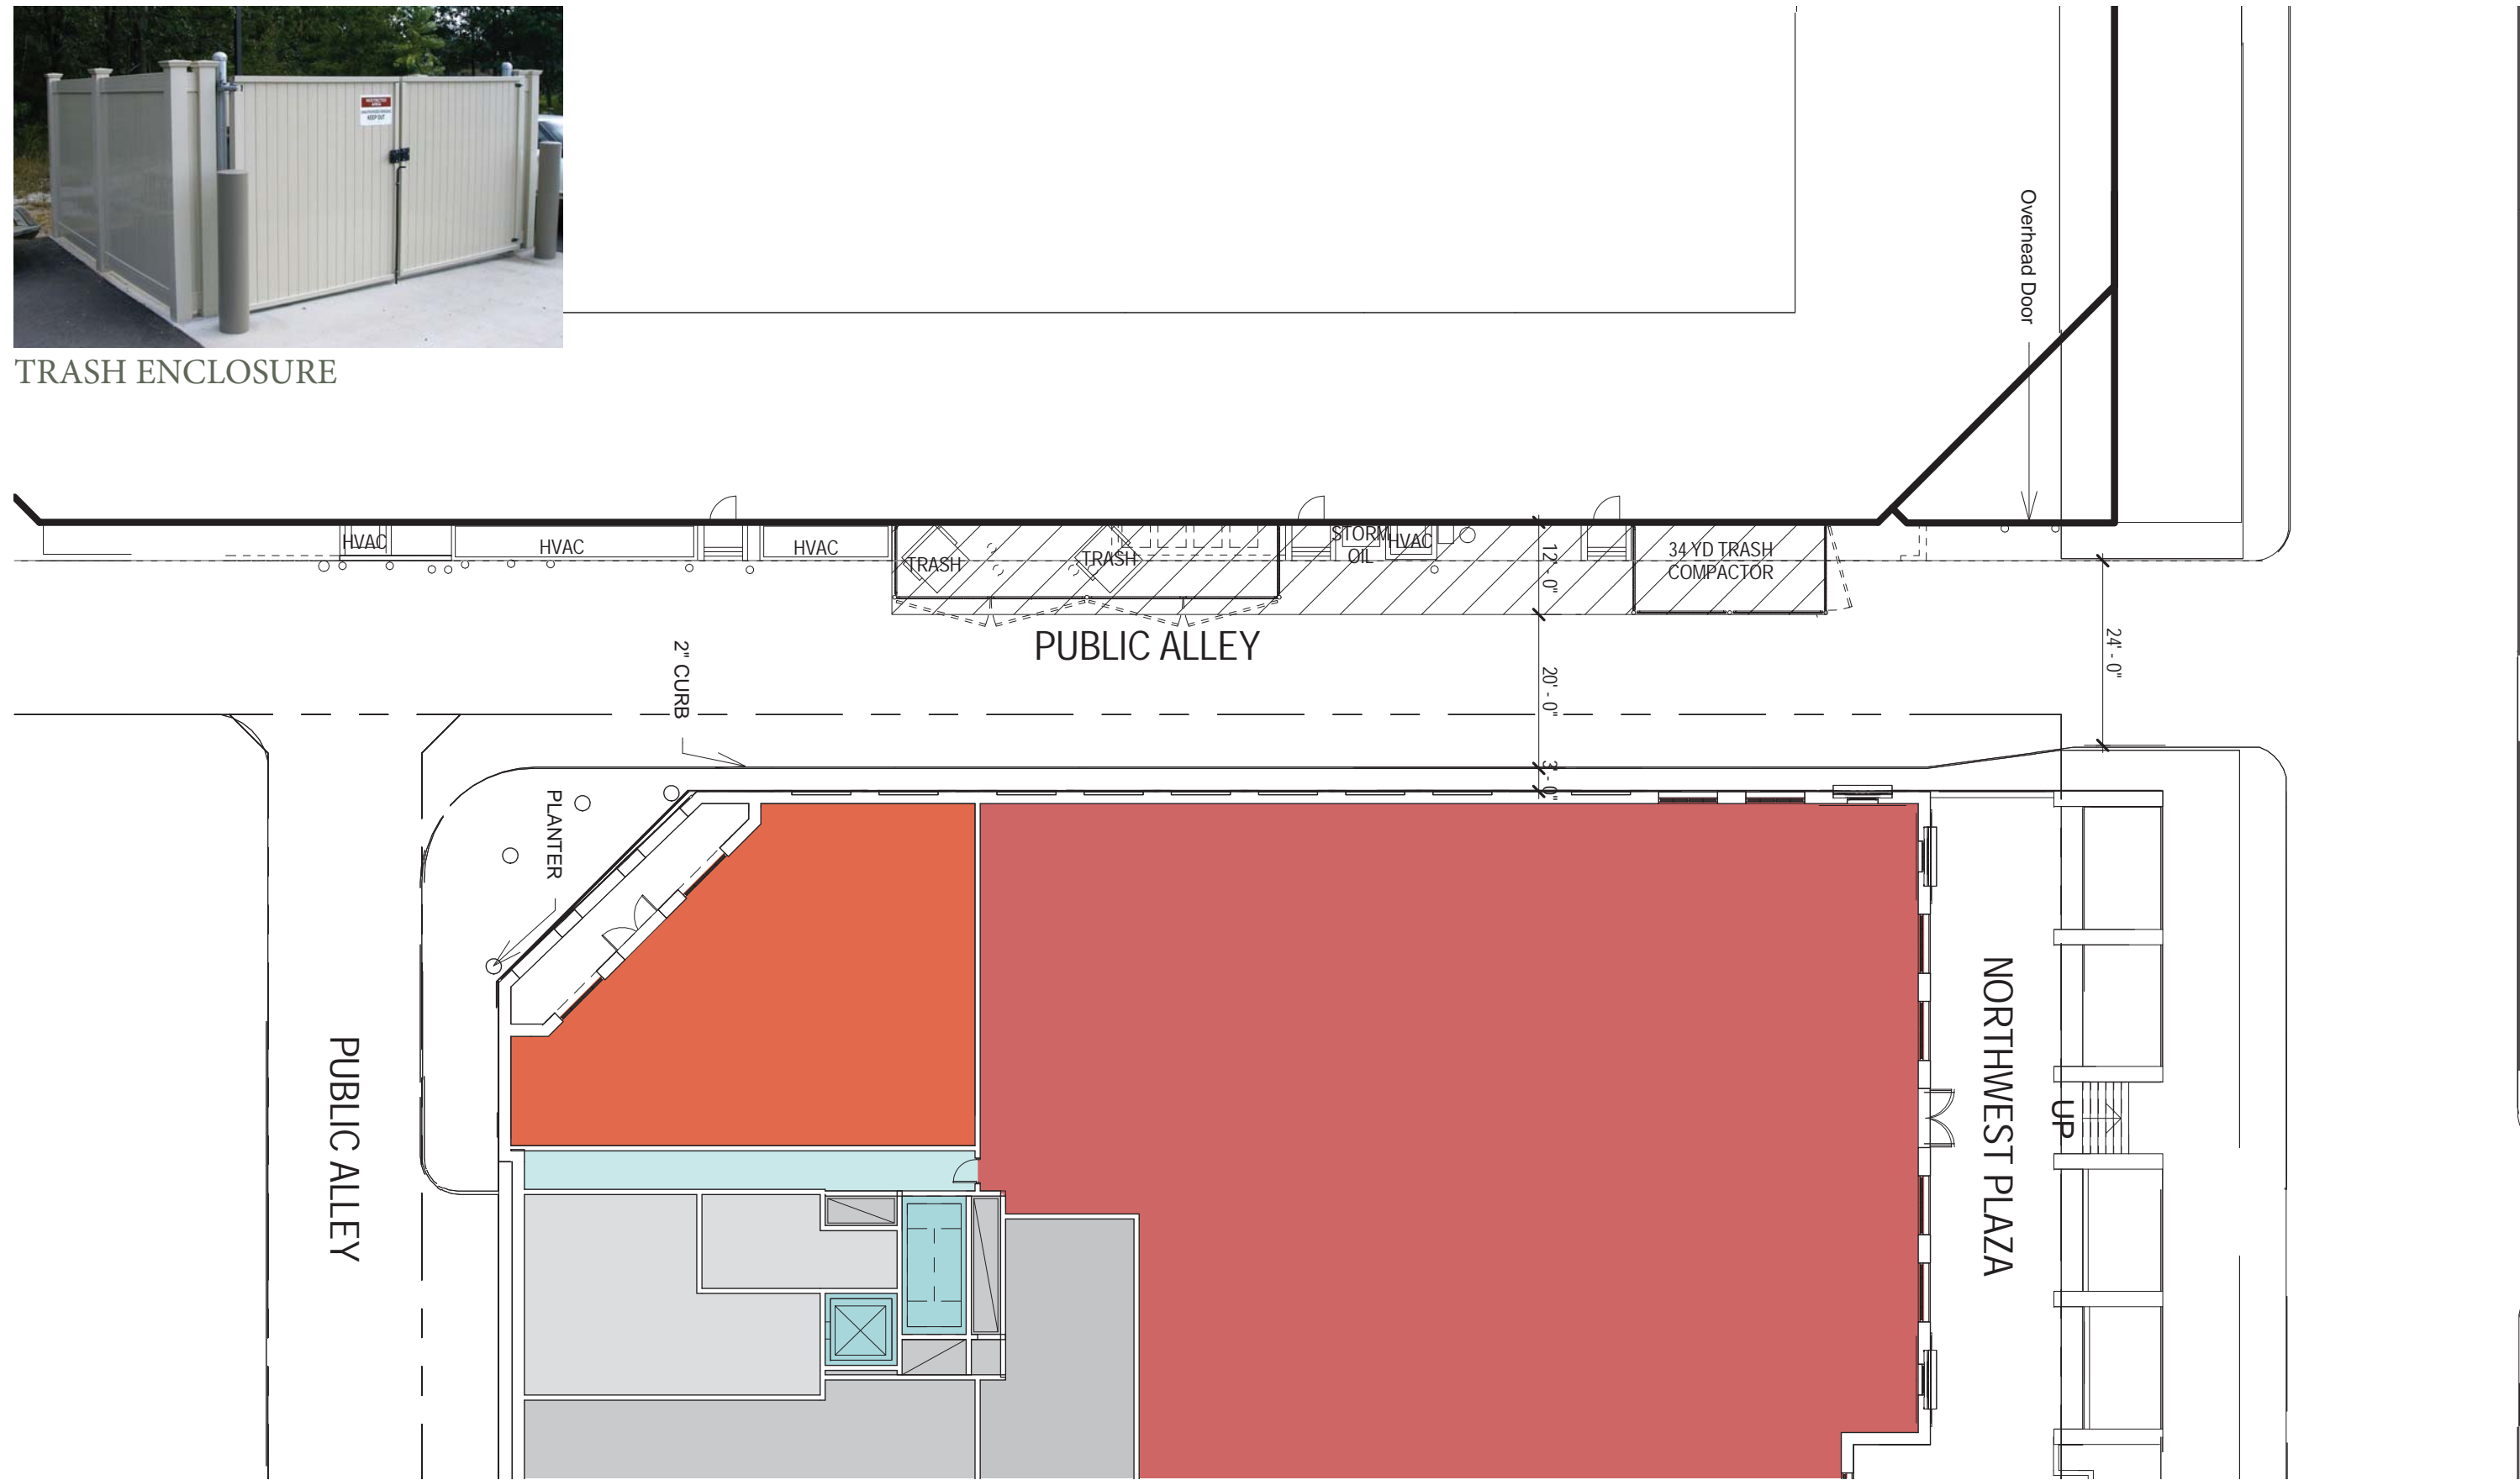

©2017 Torti Gallas Urban | 1326 H Street, 2nd Floor | Washington, DC | 202.232.3132

Public Alley Proposed



VALOR DEVELOPMENT  
TORTI GALLAS URBAN

12/21/2017

CL04

THE LADY BIRD



©2017 Torti Gallas Urban | 1326 H Street, 2nd Floor | Washington, DC | 202.232.3132

View from Yuma - Existing Public Alley

12/21/2017

CL05



VALOR DEVELOPMENT  
TORTI GALLAS URBAN

THE LADY BIRD



©2017 Torti Gallas Urban | 1326 H Street, 2nd Floor | Washington, DC | 202.232.3132

View from Yuma - Proposed Public Alley

12/21/2017

CL06



VALOR DEVELOPMENT  
TORTI GALLAS URBAN

THE LADY BIRD