

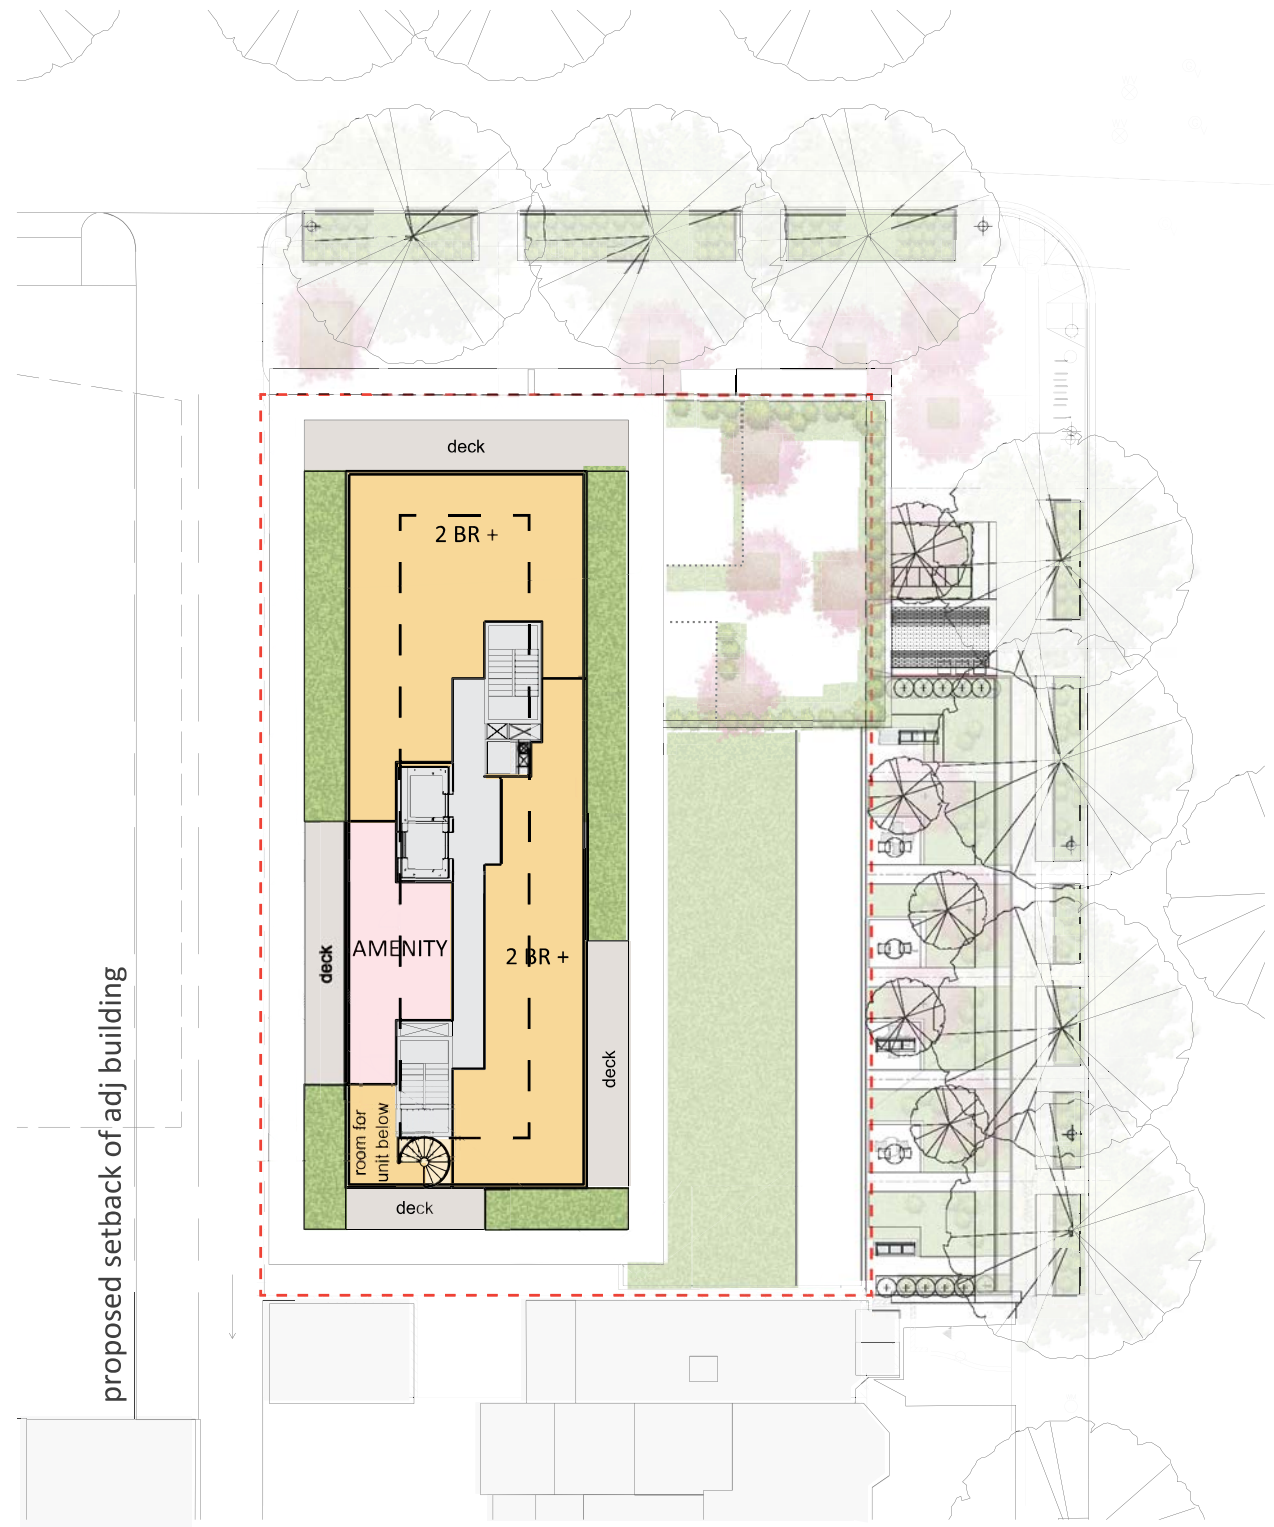


L9: Ninth Level Demising Plan

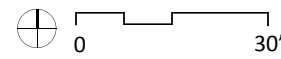

PH: Penthouse Level Demising Plan

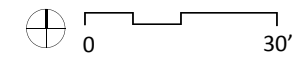


**\*Notes\***

- 1 - (A) designates affordable unit
- 2 - Refer to Pages L-01 - L-02 for Landscape Drawings
- 3 - Unit demising may change as unit layouts are developed



**Cross Section**  
Through Townhouses

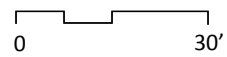

**Longitudinal Section**  
Through Townhouses

