



Note: The interior layouts shown on the building plans are schematic. Changes to the layouts, not affecting the exterior envelope or the square footage distribution, may occur. For additional dimensions see sheet A08

December 20, 2019 ©2019 Torti Gallas Urban | 650 F Street, NW Suite 690 | Washington, DC | 202.232.3132



MIDCITY FINANCIAL
TORTI GALLAS URBAN, INC.




THIRD FLOOR PLAN
1200 5TH STREET NW
ZONING COMMISSION
District of Columbia
CASE NO. 15-0015
EXHIBIT NO. 23A3



Note: The interior layouts shown on the building plans are schematic. Changes to the layouts, not affecting the exterior envelope or the square footage distribution, may occur. For additional dimensions see sheet A08



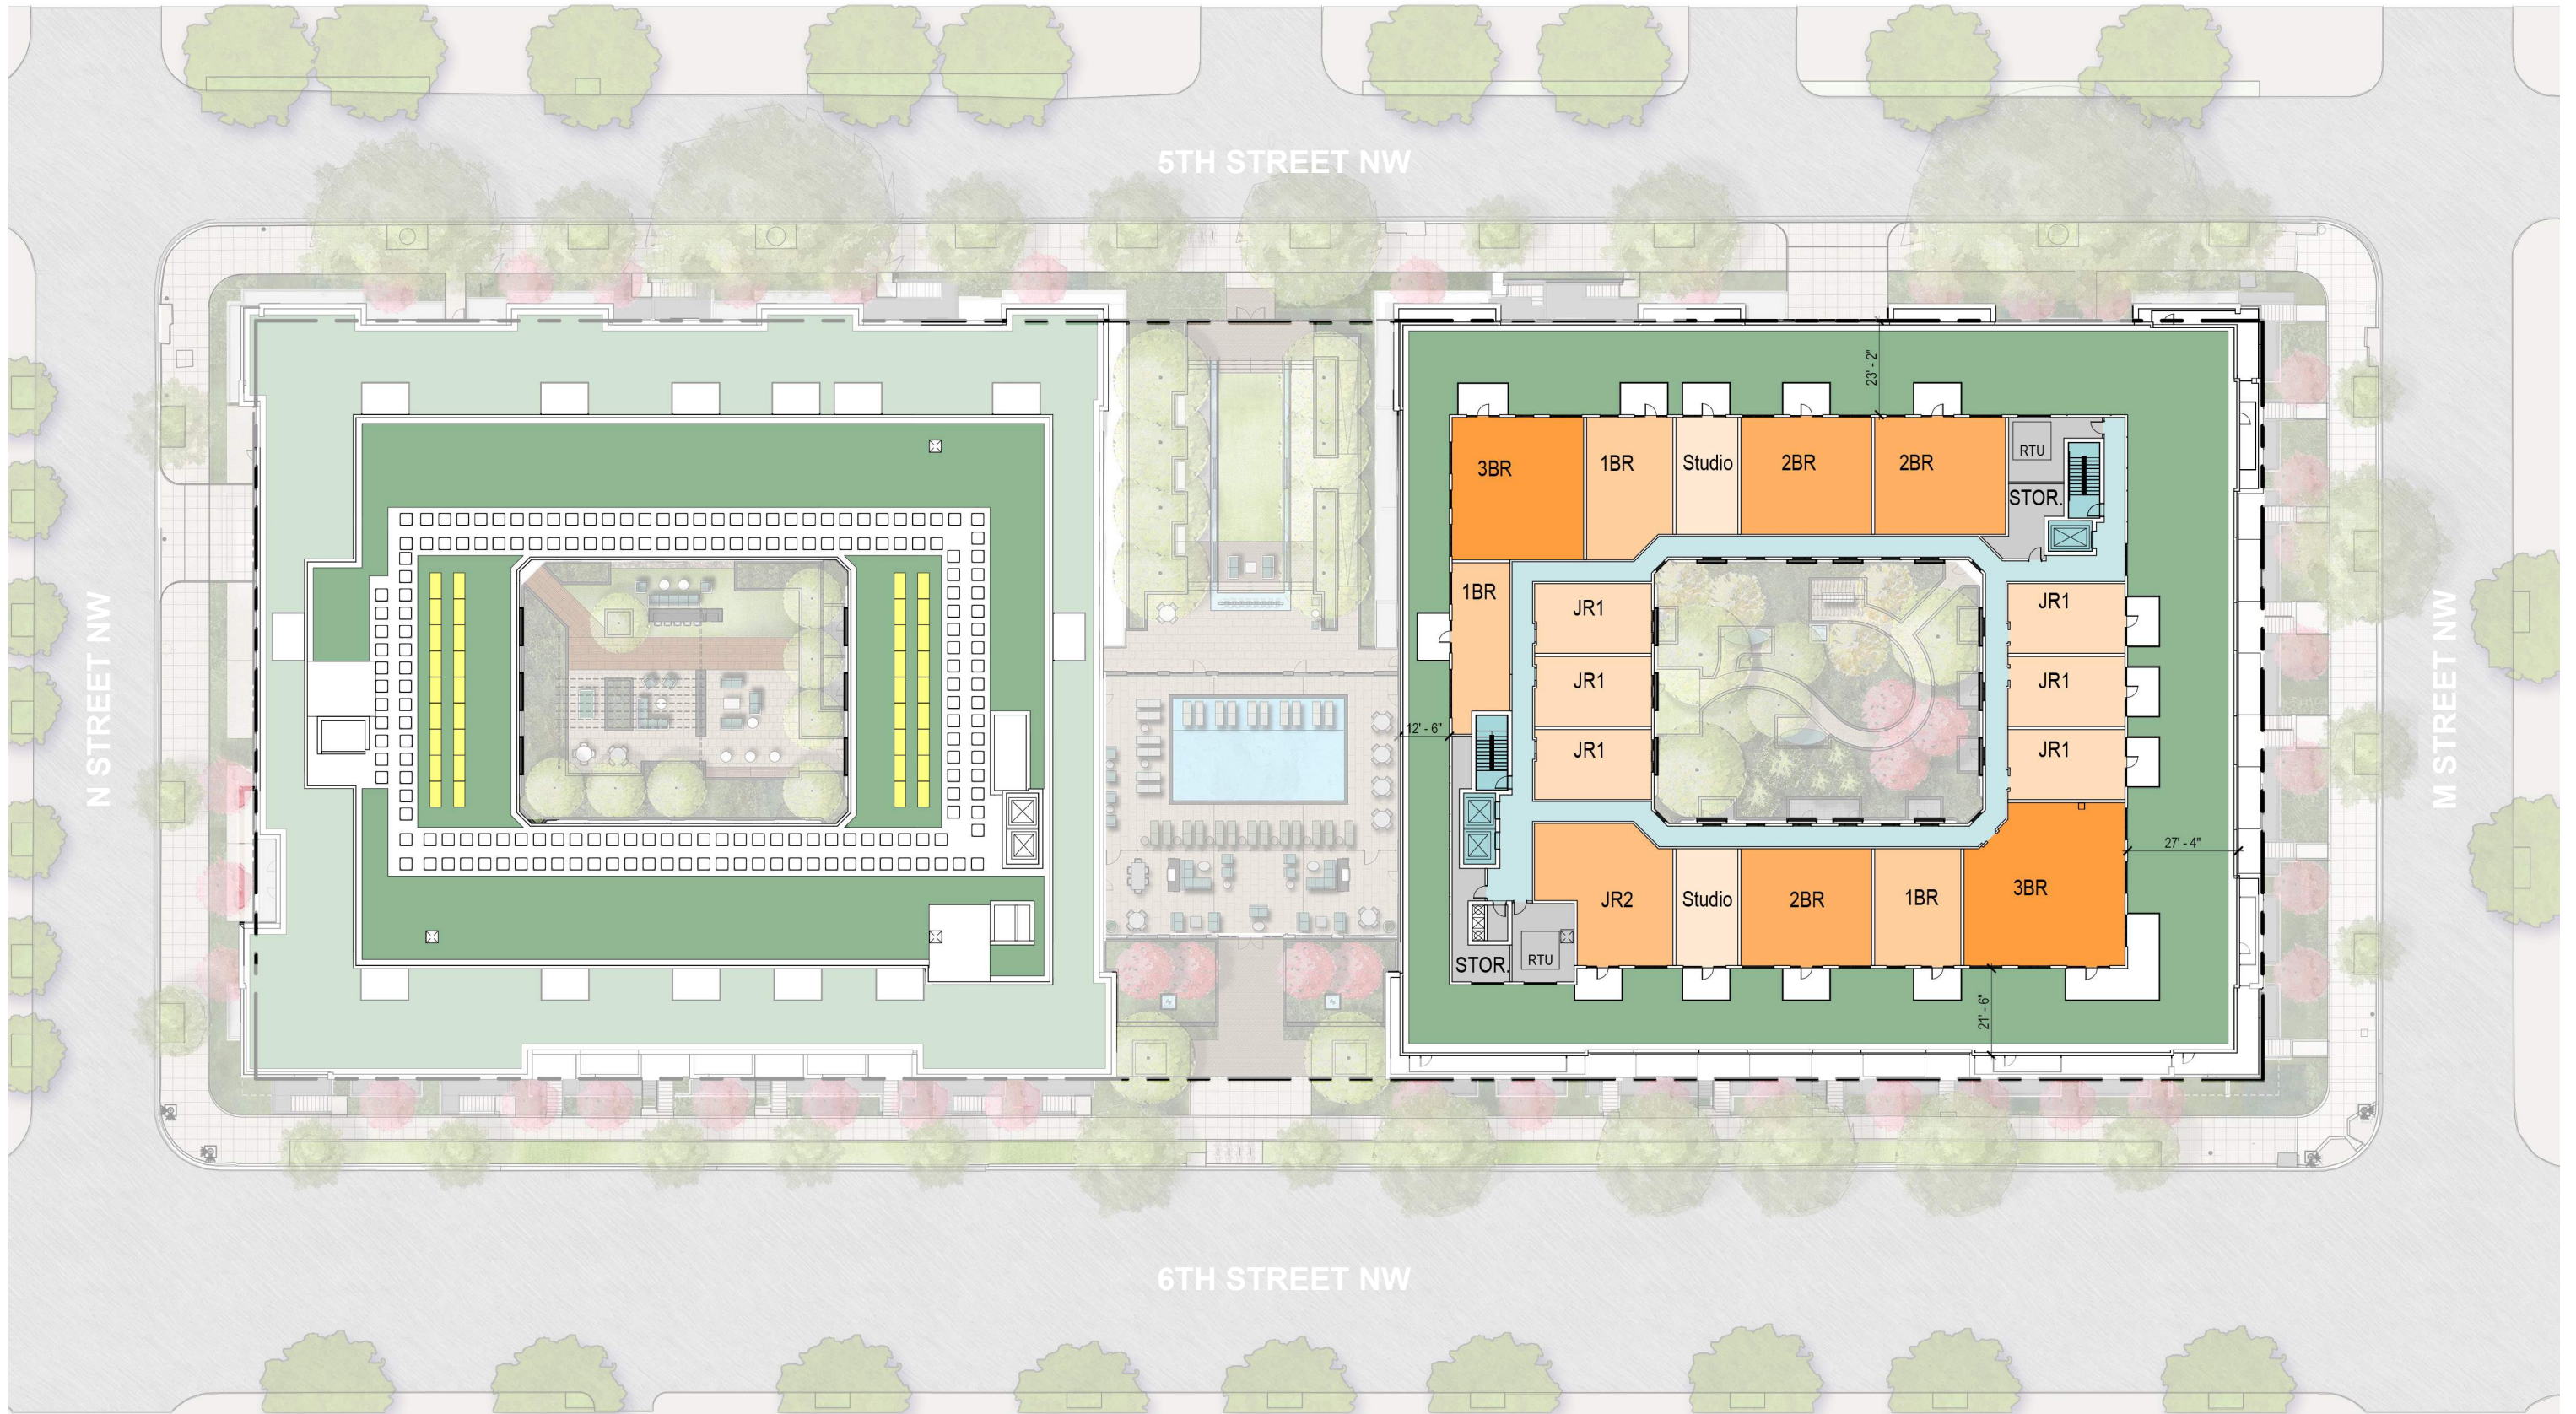


Note: The interior layouts shown on the building plans are schematic. Changes to the layouts, not affecting the exterior envelope or the square footage distribution, may occur. For additional dimensions see sheet A08

■ PROPOSED SOLAR PANELS








S. PENTHOUSE PLAN
1200 5TH STREET NW

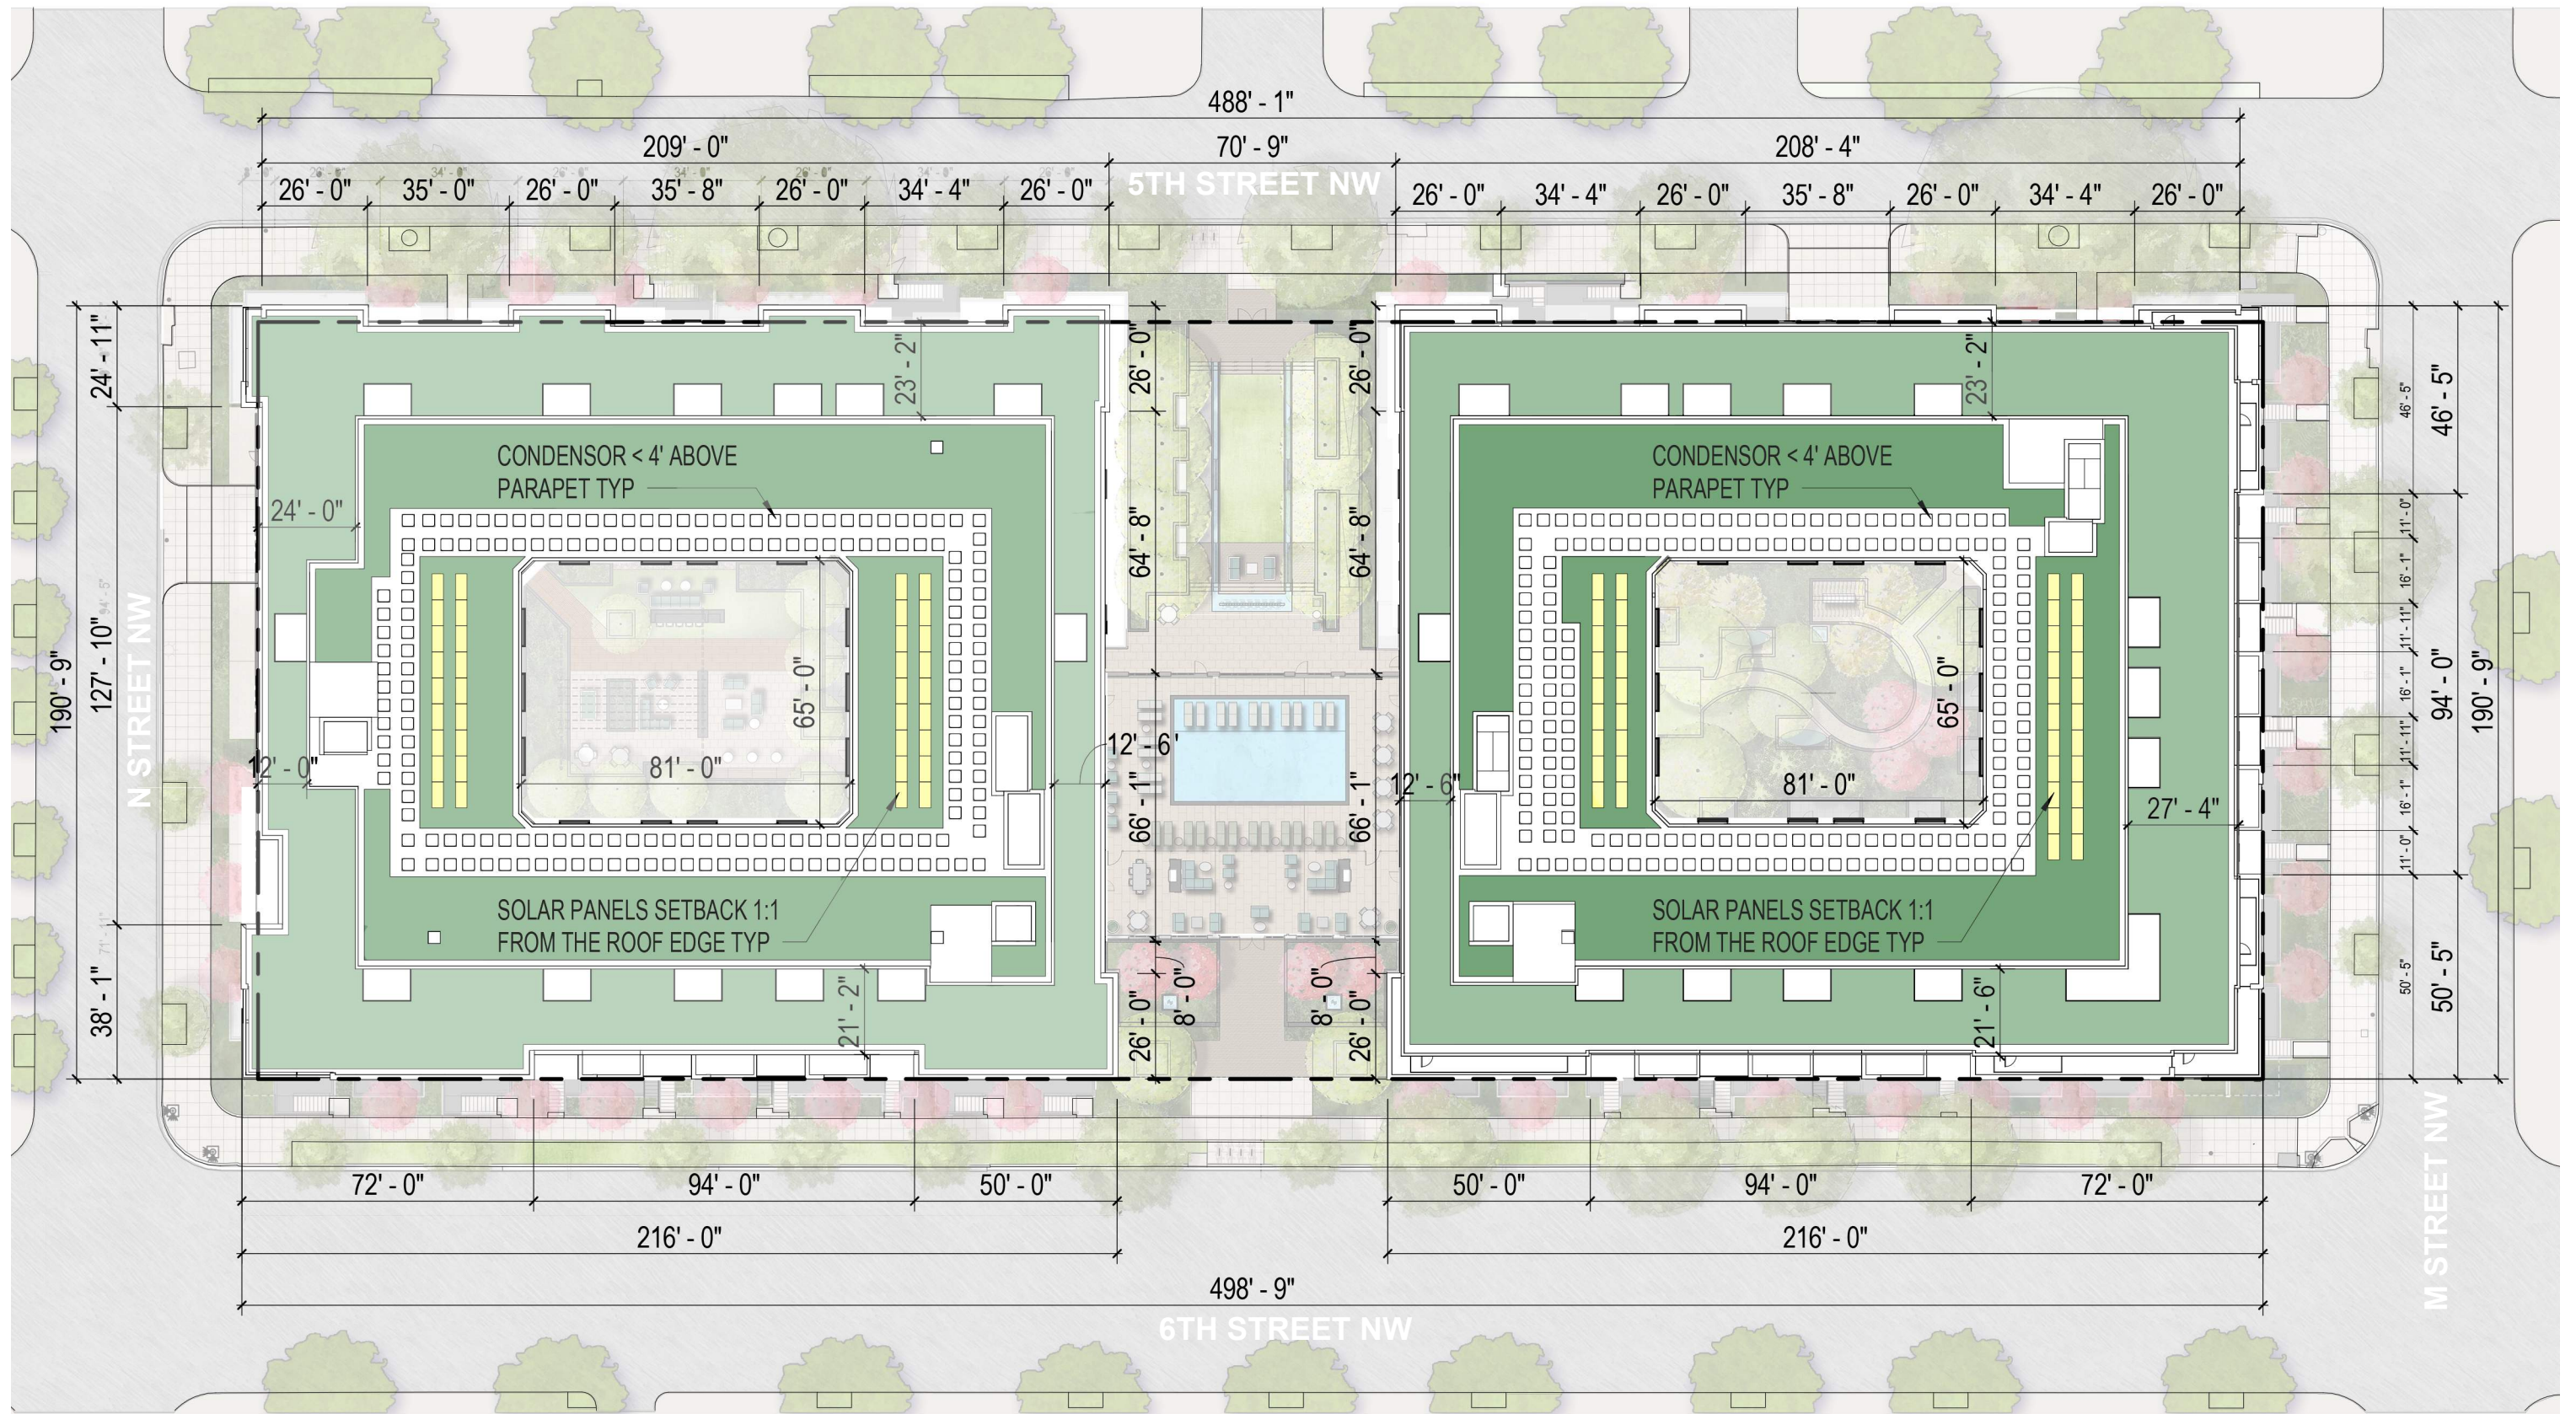

Note: The interior layouts shown on the building plans are schematic. Changes to the layouts, not affecting the exterior envelope or the square footage distribution, may occur. For additional dimensions see sheet A08

■ PROPOSED SOLAR PANELS

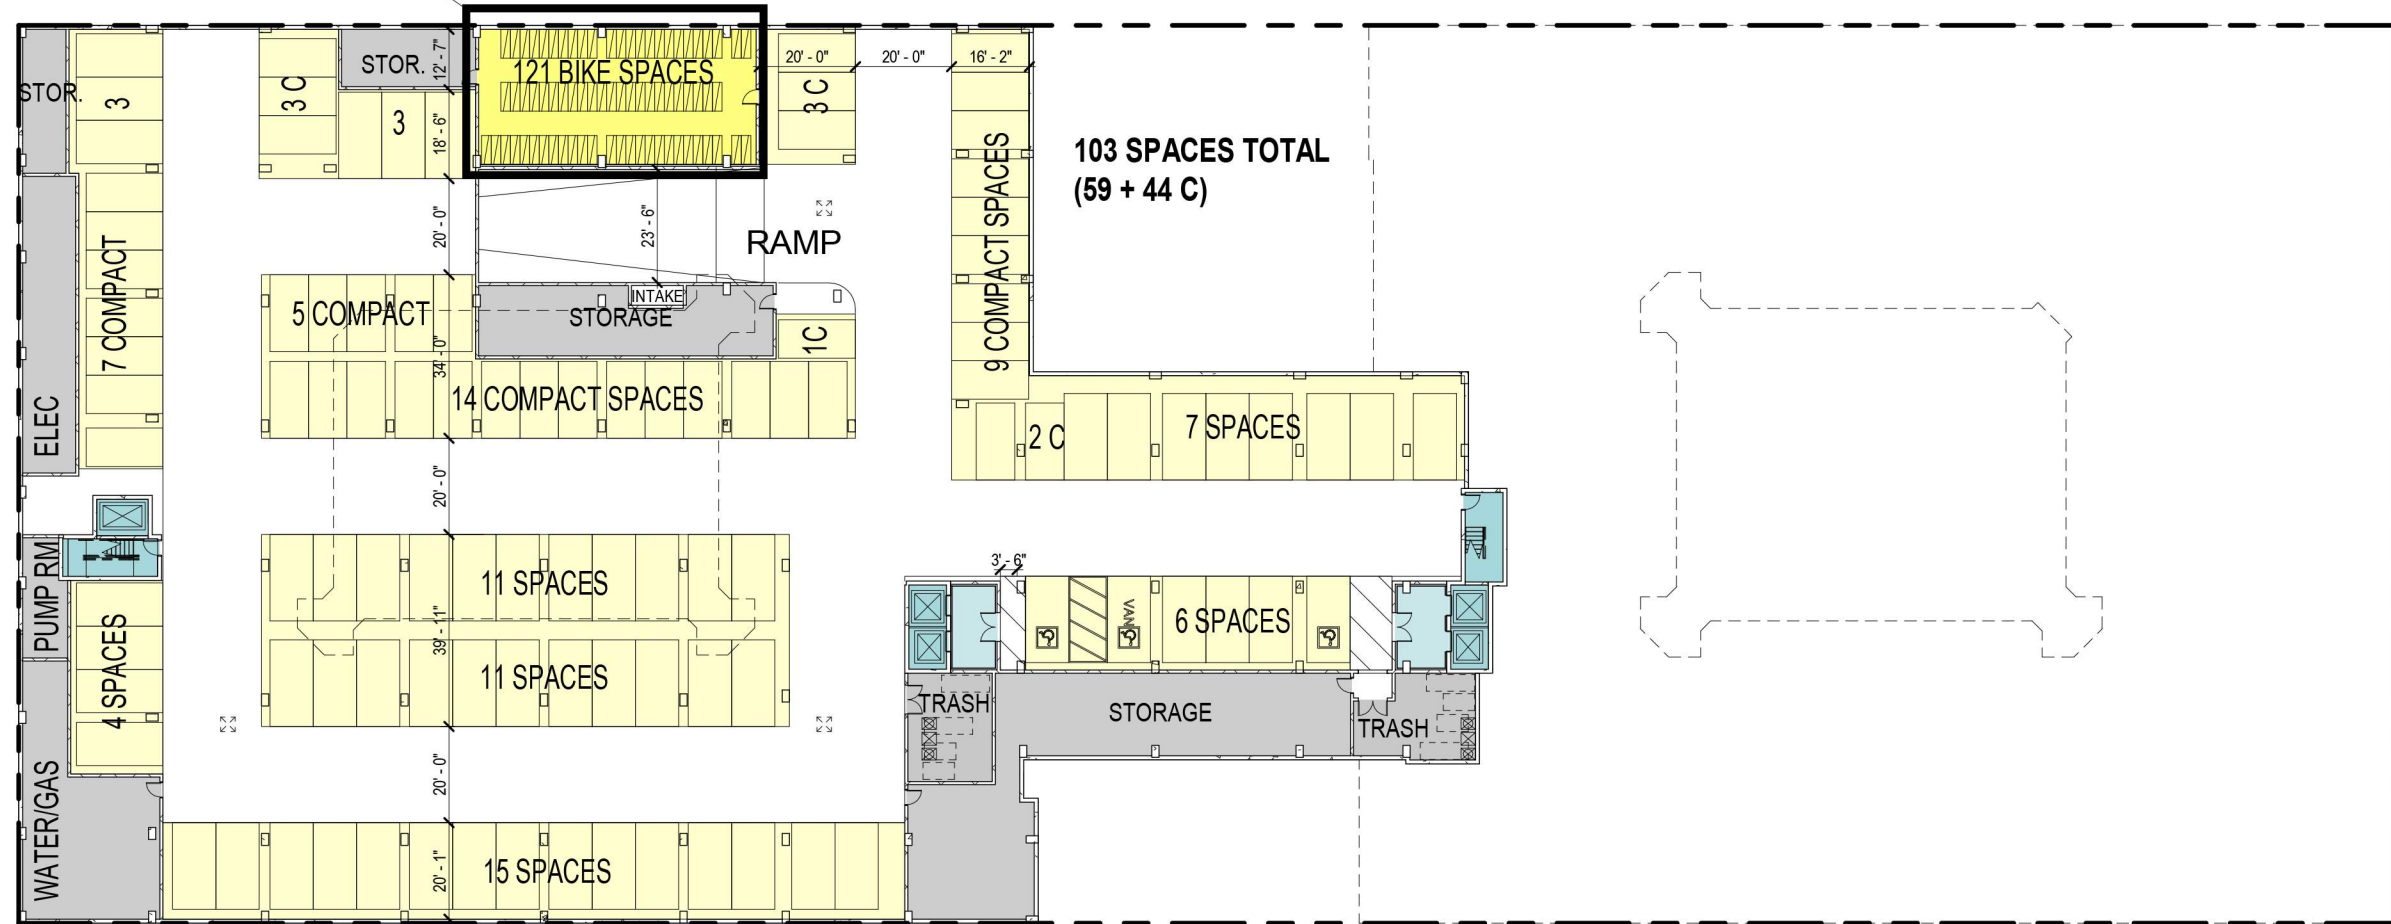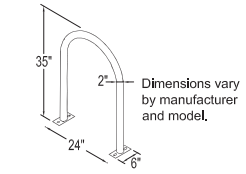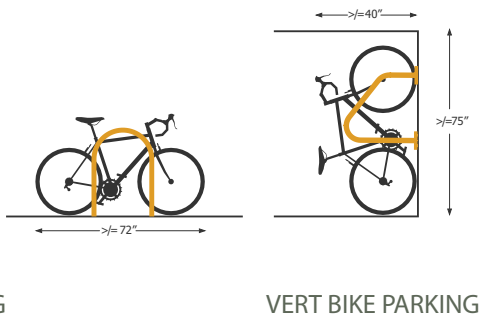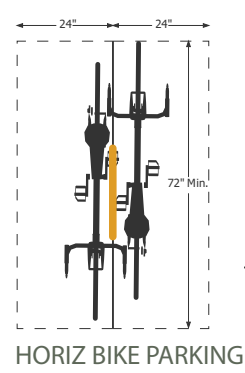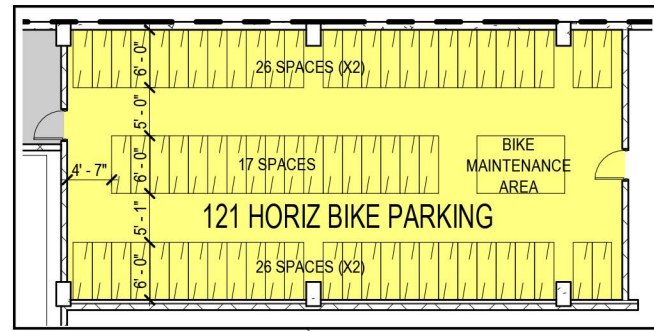

Note: The interior layouts shown on the building plans are schematic. Changes to the layouts, not affecting the exterior envelope or the square footage distribution, may occur. For additional dimensions see sheet A08


Note: Up to 50% of the required parking spaces may be compact spaces, a min. of 8 feet wide by 16' deep. All other parking spaces shall be a min. of 9' wide by 19' deep. All drive aisles shall be a min. of 20' wide.




GARAGE PLAN
1200 5TH STREET NW



TRANSVERSE SECTION - A

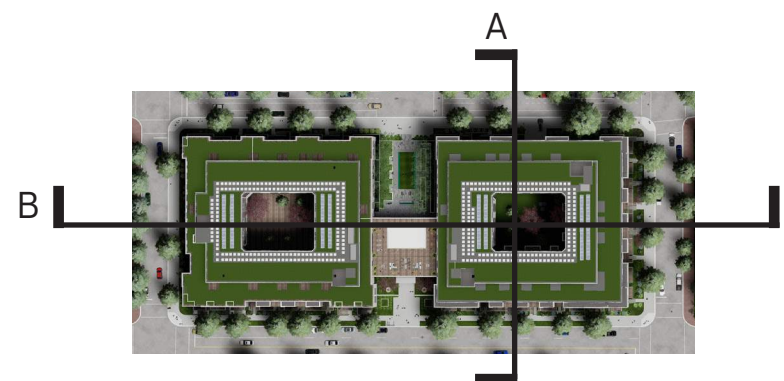

KEY PLAN

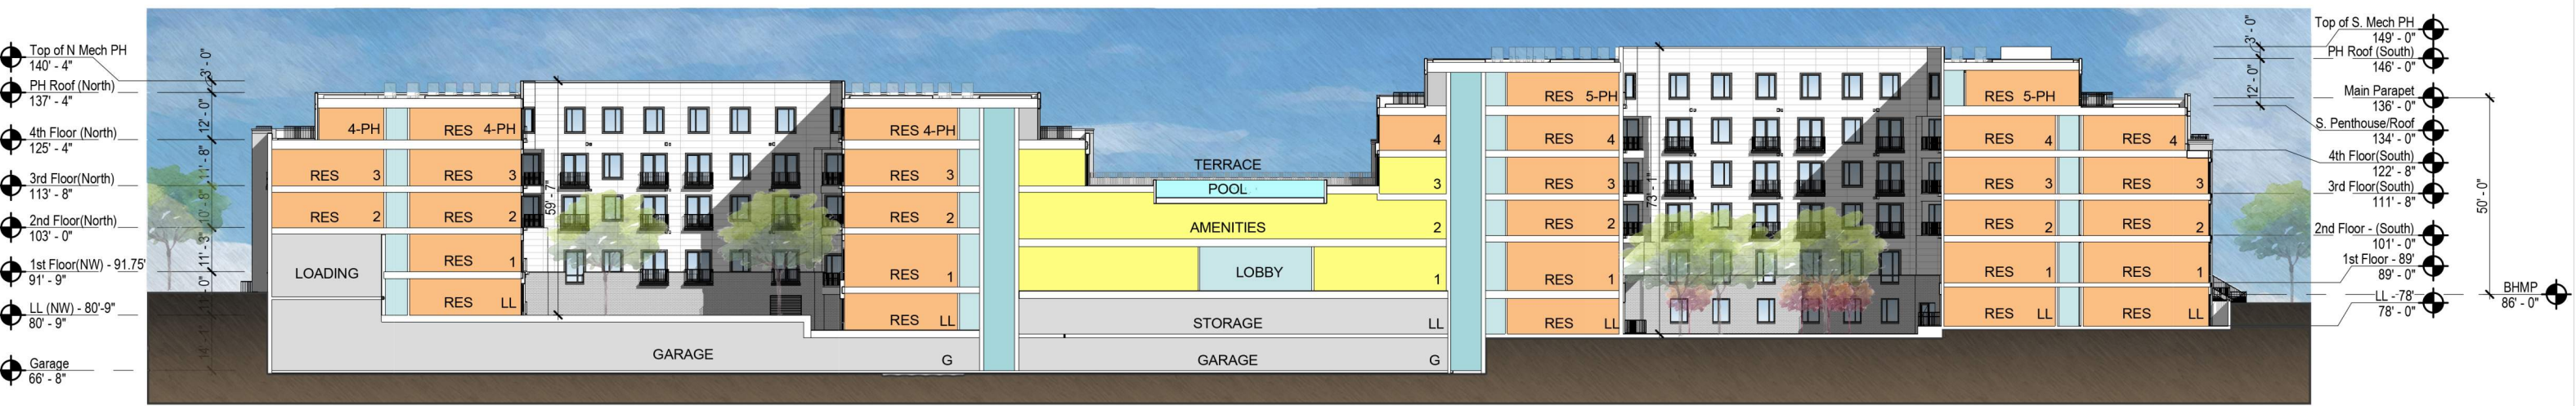

LONGITUDINAL SECTION - B