1

PARTHENOCISSUS QUINQUEFOLIA

SCHIZOPHRAGMA HYDRANGEOIDES

Κ

2

1 GAL

1 GAL

4

3

	GROUND LEVEL	COURTYARD		
<b>BOTANICAL NAME</b>	CULTIVAR	COMMON NAME	SIZE	
DECIDUOUS TREES				PEREN
ACER RUBRUM	OCTOBER GLORY	RED MAPLE	6 IN CAL	ECI
TILIA AMERICANA		BASSWOOD	6 IN CAL	HY
SHRUBS				МС
KALMIA LATIFOLIA		MOUNTAIN LAUREL	3 GAL	OR
VIBURNUM PRUNIFOLIUM		BLACKHAW VIBURNUM	3 GAL	PHI
PERENNIALS				SAL
ASTILBE CHINENSIS	DIAMONDS AND PEARLS	CHINESE ASTILBE	1 GAL	SEL
EURYBIA DIVARTICUS		WHITE WOOD ASTER	1 GAL	SEL
HOSTA	BLUE ANGEL	HOSTA	1 GAL	SEL
HOSTA	DANCING QUEEN	HOSTA	1 GAL	SEL
HOSTA	LIBERTY	HOSTA	1 GAL	SOI
HUECHERA AMERICANA		CORAL BELLS	1 GAL	SOI
PHLOX DIVARICATA		WOODLAND PHLOX	1 GAL	SYN
FERNS				TAI
ADIANTUM PEDATUM		NORTHERN MAIDENHAIR FERN	1 GAL	TH
ANTHYRIUM FILIX-FEMINA		NORTHERN LADY FERN	1 GAL	ORNA
OSMUNDA CINNAMOMEA		CINNAMON FERN	1 GAL	ERA
OSMUNDA REGALIS		ROYAL FERN	1 GAL	SCH
VINES				BULBS
CLEMATIS ARMANDII	SNOWDRIFT	EVERGREEN CLEMATIS	1 GAL	ALL

## **BIORETENTION, GROUND LEVEL COURTYARD**

VIRGINIA CREEPER

JAPANESE HYDRANGEA VINE

	BOTANICAL NAME	CULTIVAR	COMMON NAME	SIZE
	DECIDUOUS TREES			
4	BEUTLA NIGRA		RIVER BIRCH	4 IN CAL
•	CERCIS CANADENSIS		EASTERN REDBUD	8-10 FT HEIGHT
	CHIONATHUS VIRGINICUS		FRINGE TREE	4 IN CAL
	MAGNOLIA VIRGINIANA		SWEETBAY MAGNOLIA	8-10 FT HEIGHT
	NYSSA SYLVATICA		BLACK GUM	3 IN CAL
	SHRUBS			
	CLETHRA ALNIFOLIA		SUMMERSWEET CLETHRA	3 GAL
	HYDRANGEA ARBORESCENS		SMOOTH HYDRANGEA	3 GAL
à	ILEX GLABRA	COMPACTA	INKBERRY HOLLY	30 IN HEIGHT
	ITEA VIRGINICA	LITTLE HENRY	VIRGINIA SWEETSPIRE	1 GAL
	ITEA VIRGINICA	HENRY'S GARNET	VIRGINIA SWEETSPIRE	3 GAL
	PERENNIALS			
	ASTILBE CHINENSIS	DIAMONDS AND PEARLS	CHINESE ASTILBE	1 GAL
	CHELONE GLABRA		TURTLEHEAD	1 GAL
	HOSTA	BLUE ANGEL	HOSTA	1 GAL
	HOSTA	DANCING QUEEN	HOSTA	1 GAL
	HOSTA	LIBERTY	HOSTA	1 GAL
	FERNS			
	ADIANTUM PEDATUM		NORTHERN MAIDENHAIR FERN	1 GAL
	ORNAMENTAL GRASSES			
	CAREX MORROWII	VARIEGATA	JAPANESE SEDGE	1 GAL
	CAREX PENNSYLVANICA		PENNSYLVANIA SEDGE	1 GAL

Ε

D

Α

1

3

5	6	

7

8

INTENSIVE GREEN ROOF (8 TO 30 INCHES, IRRIGATED), MAIN ROOF

INTENSIVE	GREEN ROOF (8 TO SU	INCHES, IRRIGATEDJ, IVIAIN ROOF		ENTRYWAY			
BOTANICAL NAME	CULTIVAR	COMMON NAME	SIZE	BOTANICAL NAME	CULTIVAR	COMMON NAME	SIZE
PERENNIALS				SHRUBS			
ECHINACEA ANGUSTIFOLIA		NARROW-LEAF CONEFLOWER	1 GAL	ILEX GLABRA	COMPACTA	INKBERRY HOLLY	30 IN HEIGH
HYLOTELEPHIUM HERBSTFREUDE	AUTUMN JOY	SEDUM AUTUMN JOY	1 GAL	ITEA VIRGINICA	LITTLE HENRY	VIRGINIA SWEETSPIRE	1 GAL
MONARDA FISTULOSA	CLAIRE GRACE	WILD BERGAMOT/BEE BALM	1 GAL	PERENNIALS			
ORIGAMUM VULGARE	AUREUM	GOLDEN OREGANO	1 QUART	HYPERICUM CALYCINUM	BRIGADOON	ST. JOHNSWORT	1 GAL
PHLOX SUBULATA	WHITE DELIGHT	CREEPING PHLOX	1 GAL	EPIMEDIUM GRANDIFLORUM	LILAFEE	BISHOP'S HAT	1 GAL
SALVIA OFFICINALIS		COMMON SAGE	1 QUART	VINES			
SEDUM ALBUM	MURALE	WHITE STONECROP	1 GAL	CLEMATIS ARMANDII	SNOWDRIFT	EVERGREEN CLEMATIS	1 GAL
SEDUM REFLEXUM	BLUE SPRUCE	STONECROP	1 GAL	PARTHENOCISSUS QUINQUEFOLIA		VIRGINIA CREEPER	1 GAL
SEDUM TELEPHIODES		ALLEGHENY STONECROP	1 GAL	WISTERIA FRUTESCENS	AMETHYST FALLS	AMERICAN WISTERIA	1 GAL
SEDUM TERNATUM		MOUNTAIN STONECROP	1 GAL				
SOLIDAGO RUGOSA	FIREWORKS	GOLDENROD	1 GAL				
SOLIDAGO SPHACELATA	GOLDEN FLEECE	GOLDENROD	1 GAL				
SYMPHYOTRICHUM LAEVE	BLUEBIRD	SMOOTH ASTER	1 GAL				
TALINUM TERETIFOLIUM		FAMEFLOWER	1 GAL				
THYMUS SERPYLLUM	PINK CHINTZ	CREEPING THYME	1 QUART				
RNAMENTAL GRASSES							
ERAGROSTIS SPECTABILIS		PURPLE LOVEGRASS	1 GAL				
SCHIZACHYRIUM SCOPARIUM		LITTLE BLUESTEM	1 GAL				
SULBS							
ALLIUM CERNUUM		NODDING ONION	BULB				
CROCUS VERNUS		DUTCH CROCUS	BULB				

## INTENSIVE GREEN ROOF (8 INCHES, UNIRRIGATED), PENTHOUSE ROOF


BOTANICAL NAME	CULTIVAR	COMMON NAME	SIZE
PERENNIALS			
SEDUM ALBUM	MURALE	WHITE STONECROP	1 GAL
SEDUM REFLEXUM	BLUE SPRUCE	STONECROP	1 GAL
SEDUM TELEPHIODES		ALLEGHENY STONECROP	1 GAL
SEDUM TERNATUM		MOUNTAIN STONECROP	1 GAL
TALINUM TERETIFOLIUM		FAMEFLO/WER	1 GAL

6

9	10	11	
-			
	ENTRYWA	Y	
OTANICAL NAME	CULTIVAR	COMMON NAME	SIZI

							J.
L							
К							
J							
I							
н							
G	K	E	Z F	<b>&gt;</b> L.	AN	[	
F					OT IS		
E							
D	No.	SCI PRE ISS	HEM ELIN SUE	ATI AINA	GTRE	<u>zon</u> Τ( 55	
С	R	OE —			A. Park Tei		E
В	R	A	N	45	PL	] /A	
A							
						(	Co

12

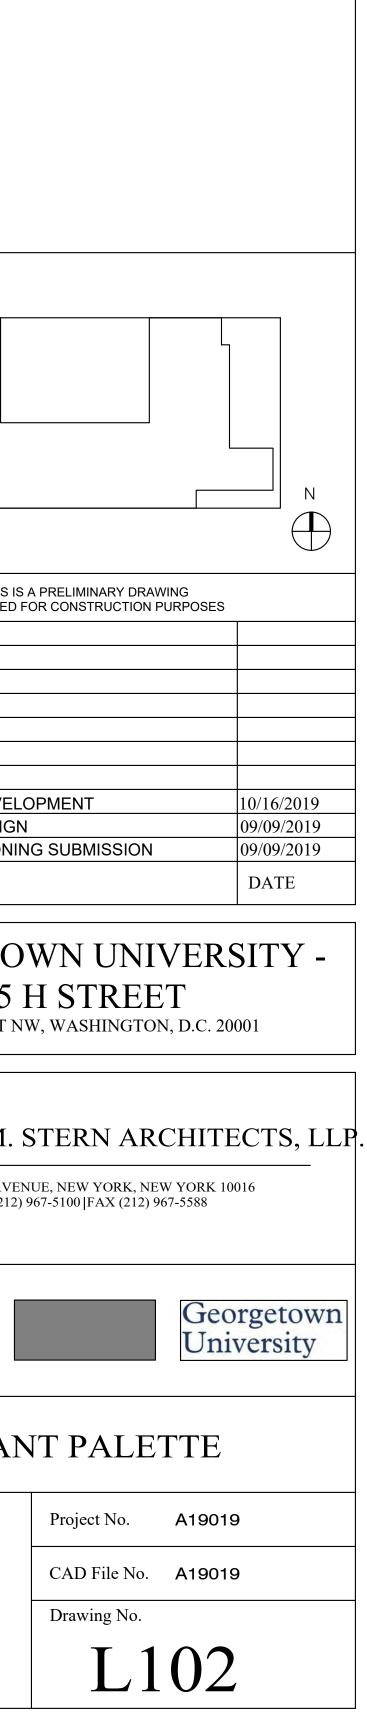

Copyright (c) 2019 Robert A.M. Stern Architects District of Columbia CASE NO.19-20 EXHIBIT NO.9E4