
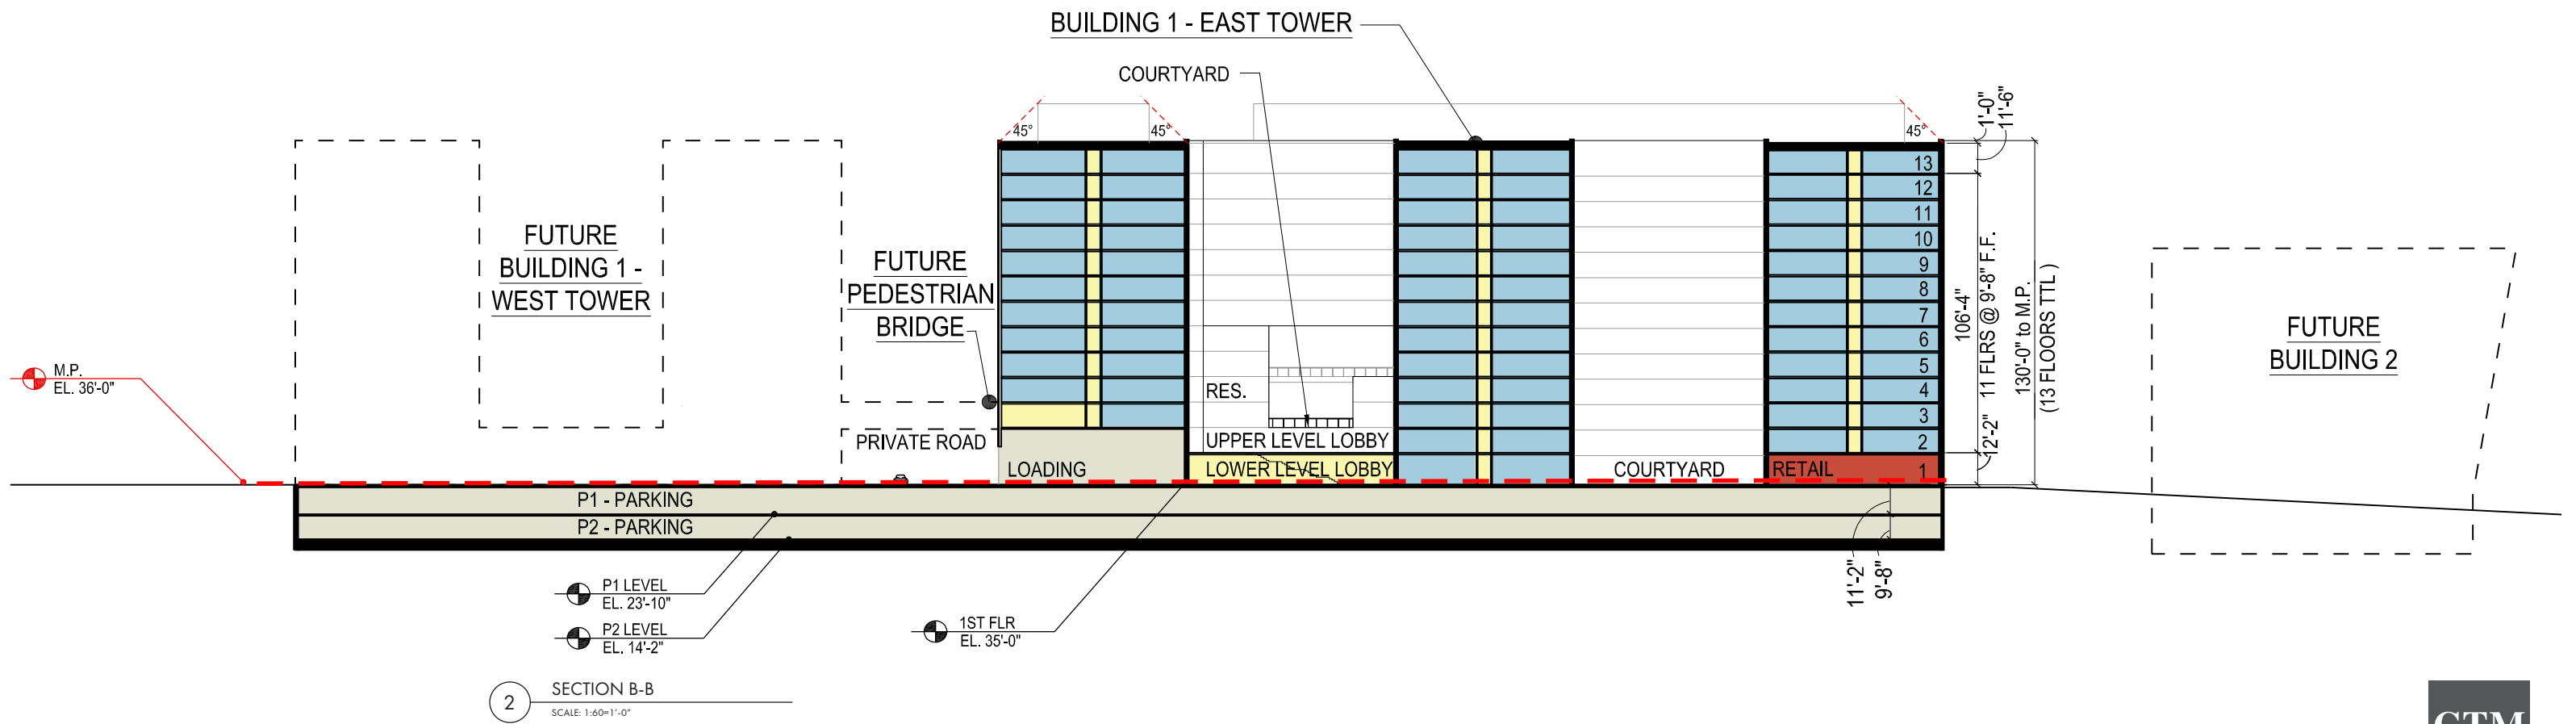


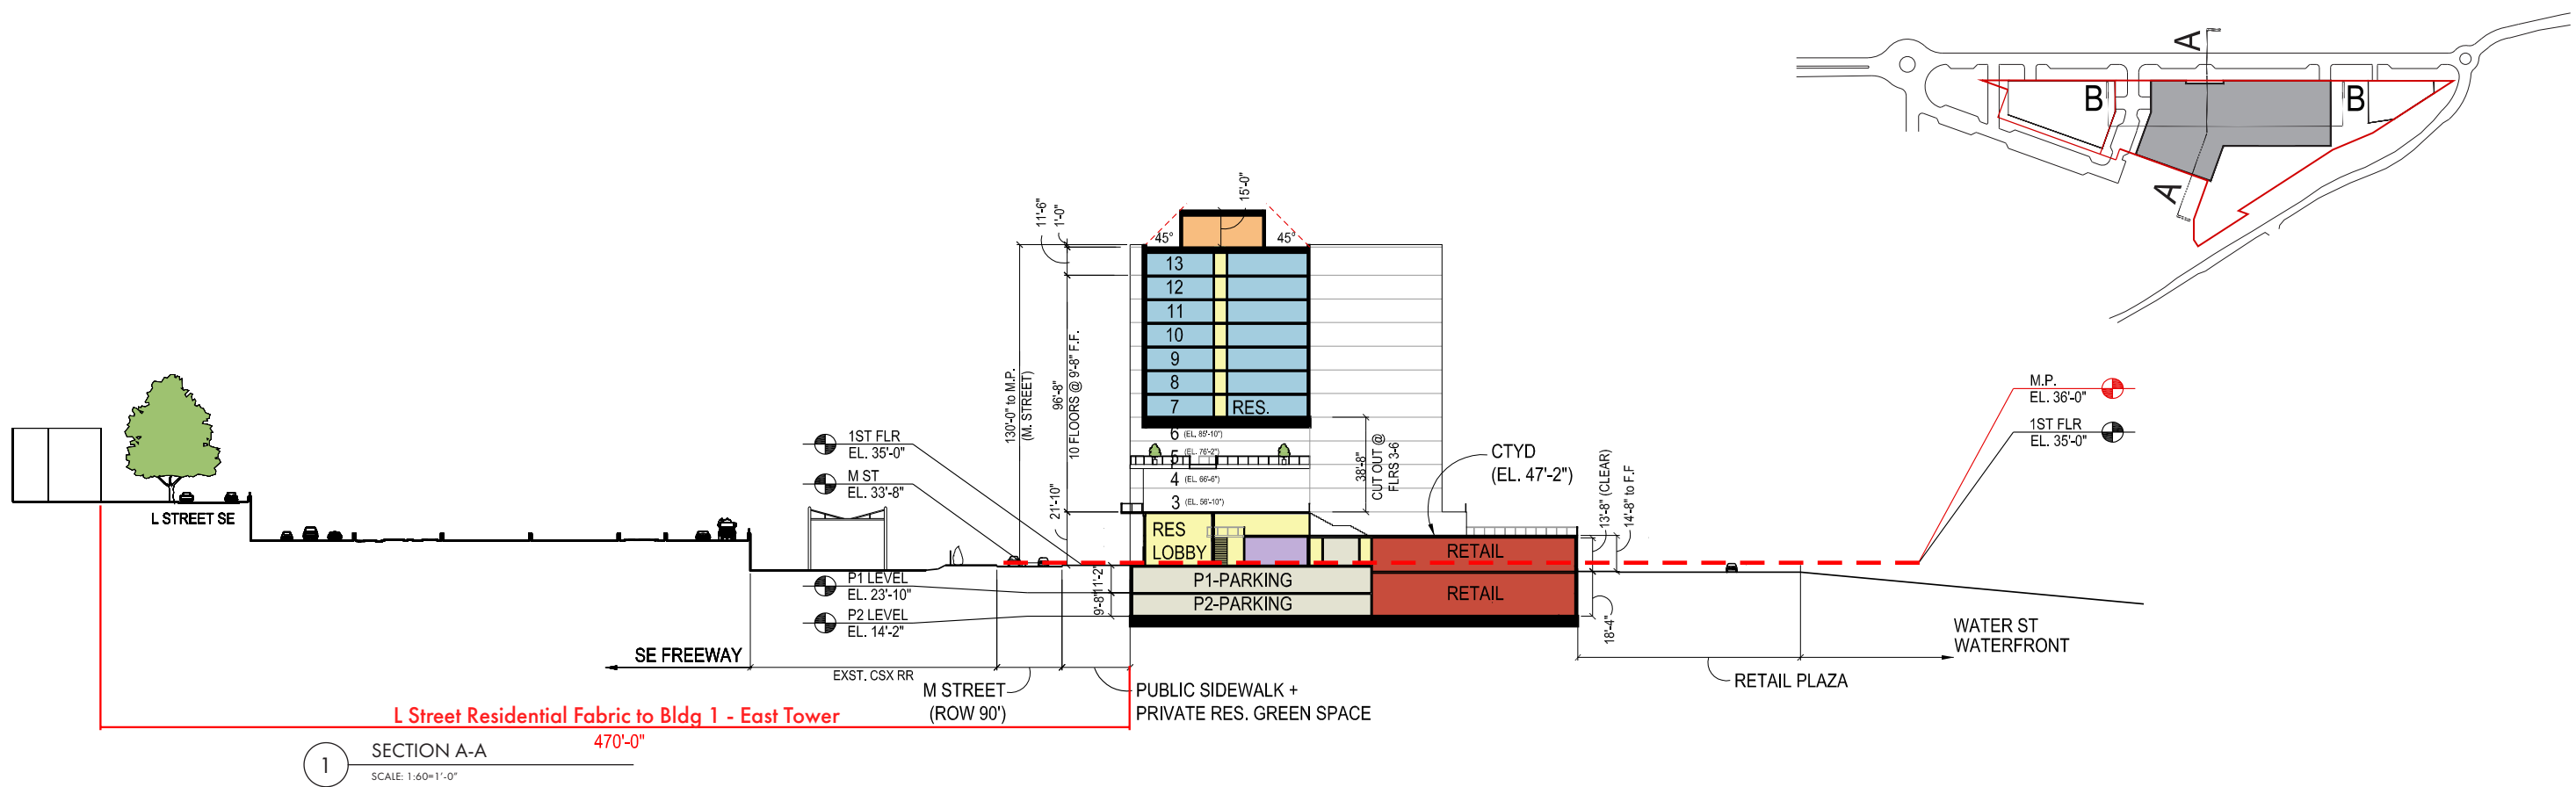



1333 M STREET


SE Waterfront, Washington DC

PUD SUBMISSION | Consolidated_Phase 1

BUILDING SECTIONS

(PREVIOUSLY FILED 06.08.2020 AT EXHIBIT 17AA7) NOVEMBER 19, 2020 A-2 6

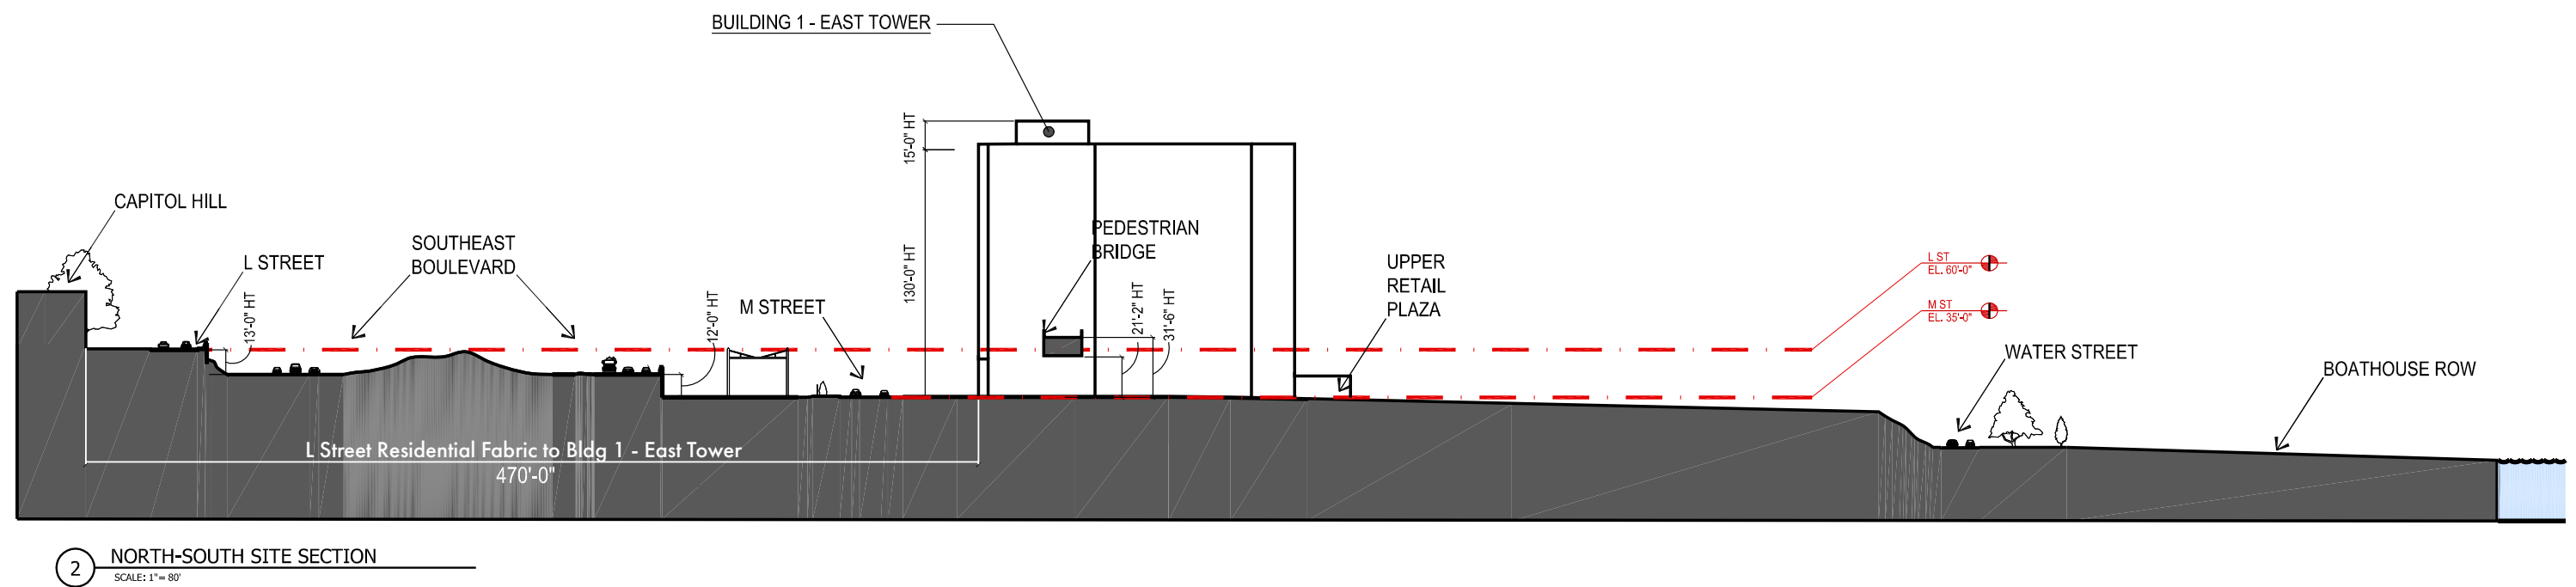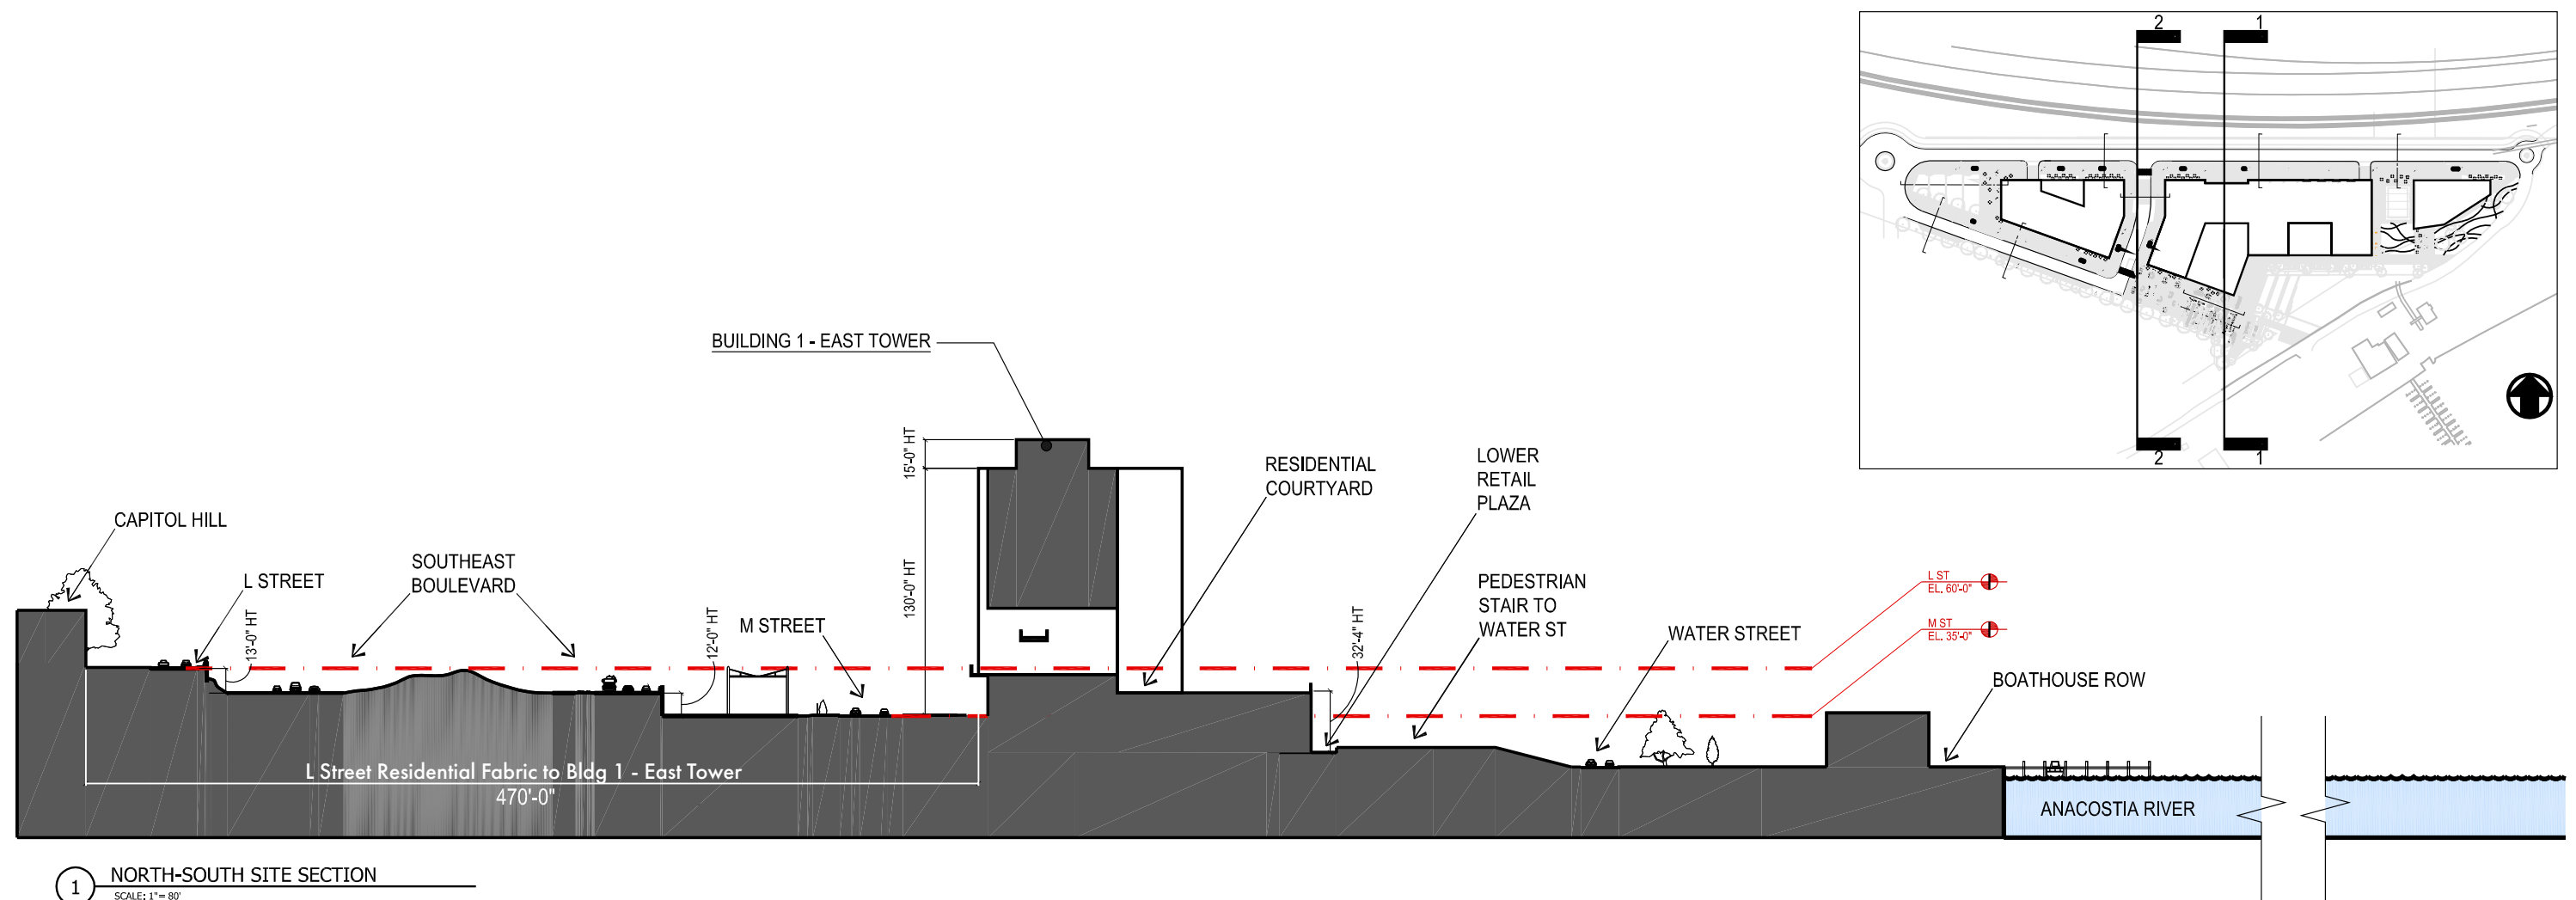

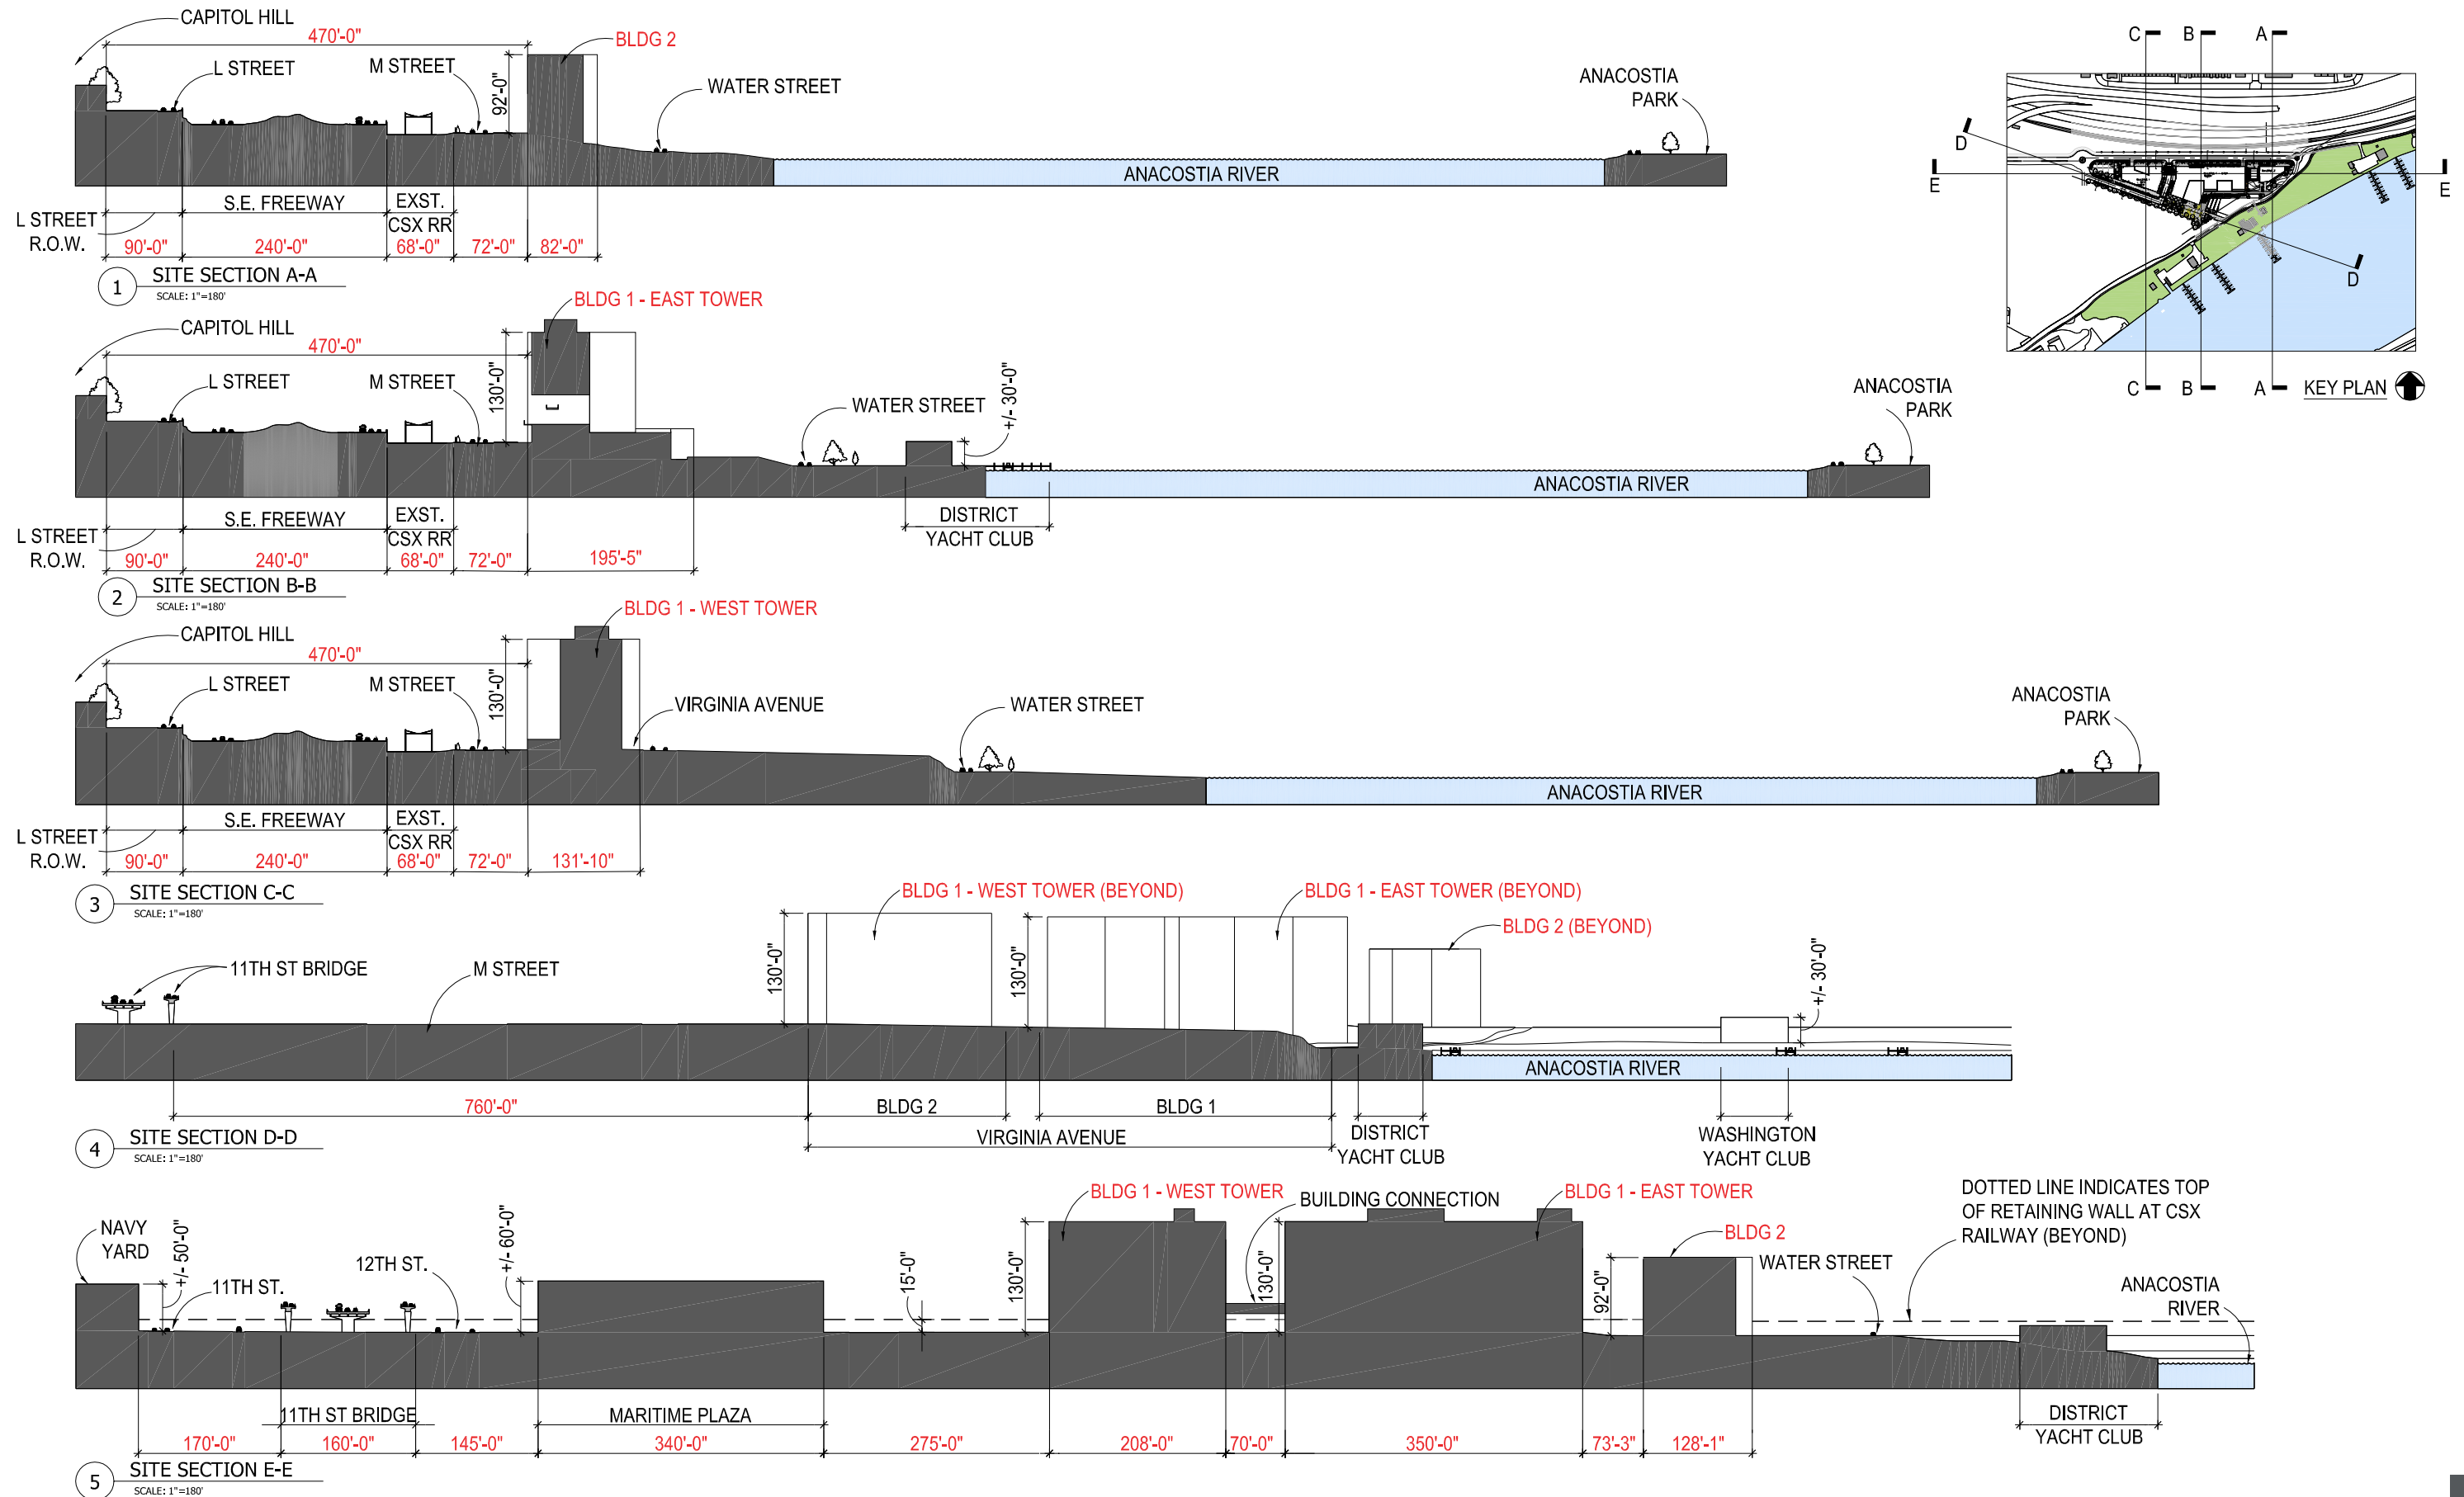

*NOTE: HORIZONTAL DIMENSIONS ARE APPROXIMATE, BASED ON INFORMATION OBTAINED FROM GOOGLE MAPS.



1 M STREET FACADE VIEW
SCALE: NOT TO SCALE

1333 M STREET

SE Waterfront, Washington DC

PUD SUBMISSION | Consolidated_Phase 1

BUILDING VIEWS: VIEW OF M STREET FACADE

(PREVIOUSLY FILED 08.21.2020 AT EXHIBIT 30A2) NOVEMBER 19, 2020

