


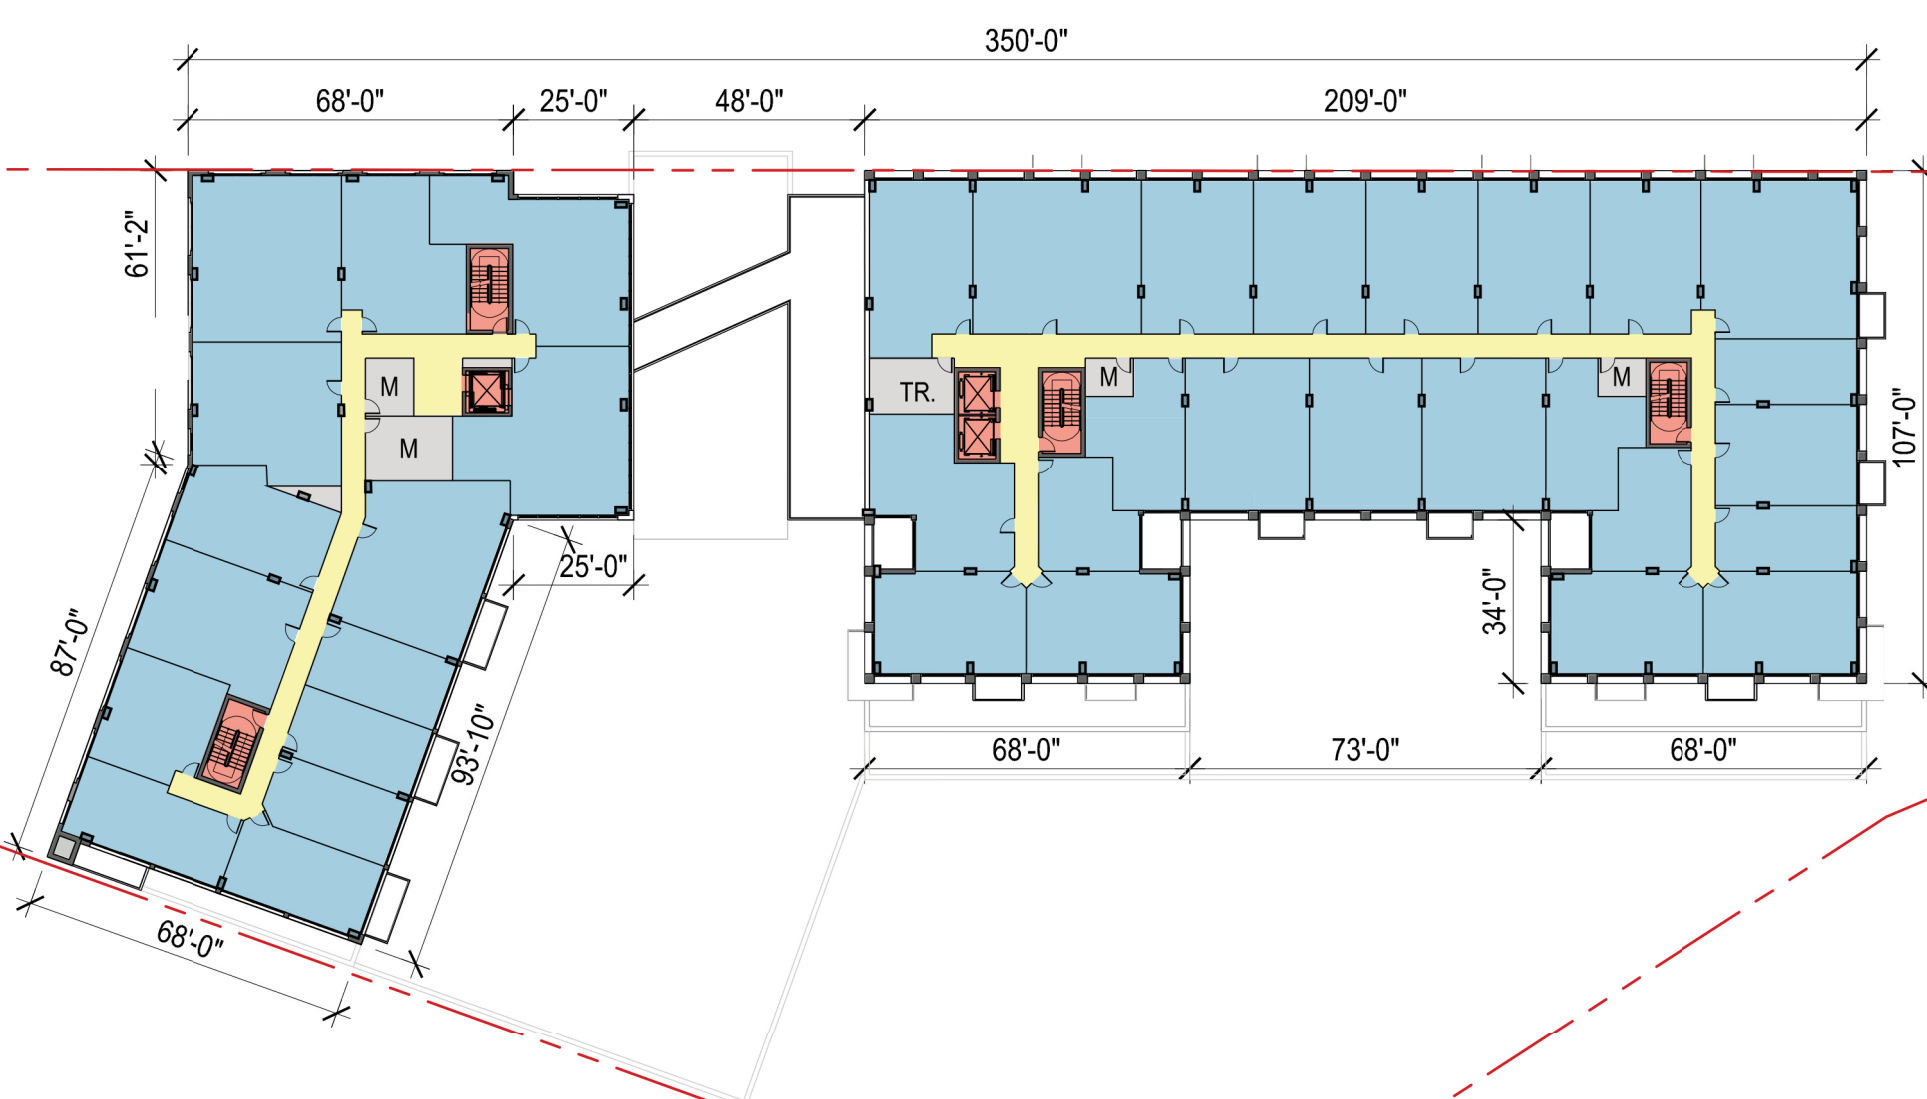

LEGEND	
	RETAIL
	RESIDENTIAL
	AMENITY
	ADMINISTRATION
	CIRCULATION
	CORE
	SERVICE CORRIDOR
	COURTYARD
	PARKING
	UTILITY

NOTE: INTERIOR LAYOUTS ON BUILDING PLANS ARE CONCEPTUAL AND SUBJECT TO CHANGE. FUTURE CHANGES TO THE LAYOUTS SHOULD NOT AFFECT THE EXTERIOR ENVELOPE OR SQUARE FOOTAGE.




1333 M STREET

SE Waterfront, Washington DC

PUD SUBMISSION


6TH FLOOR PLAN



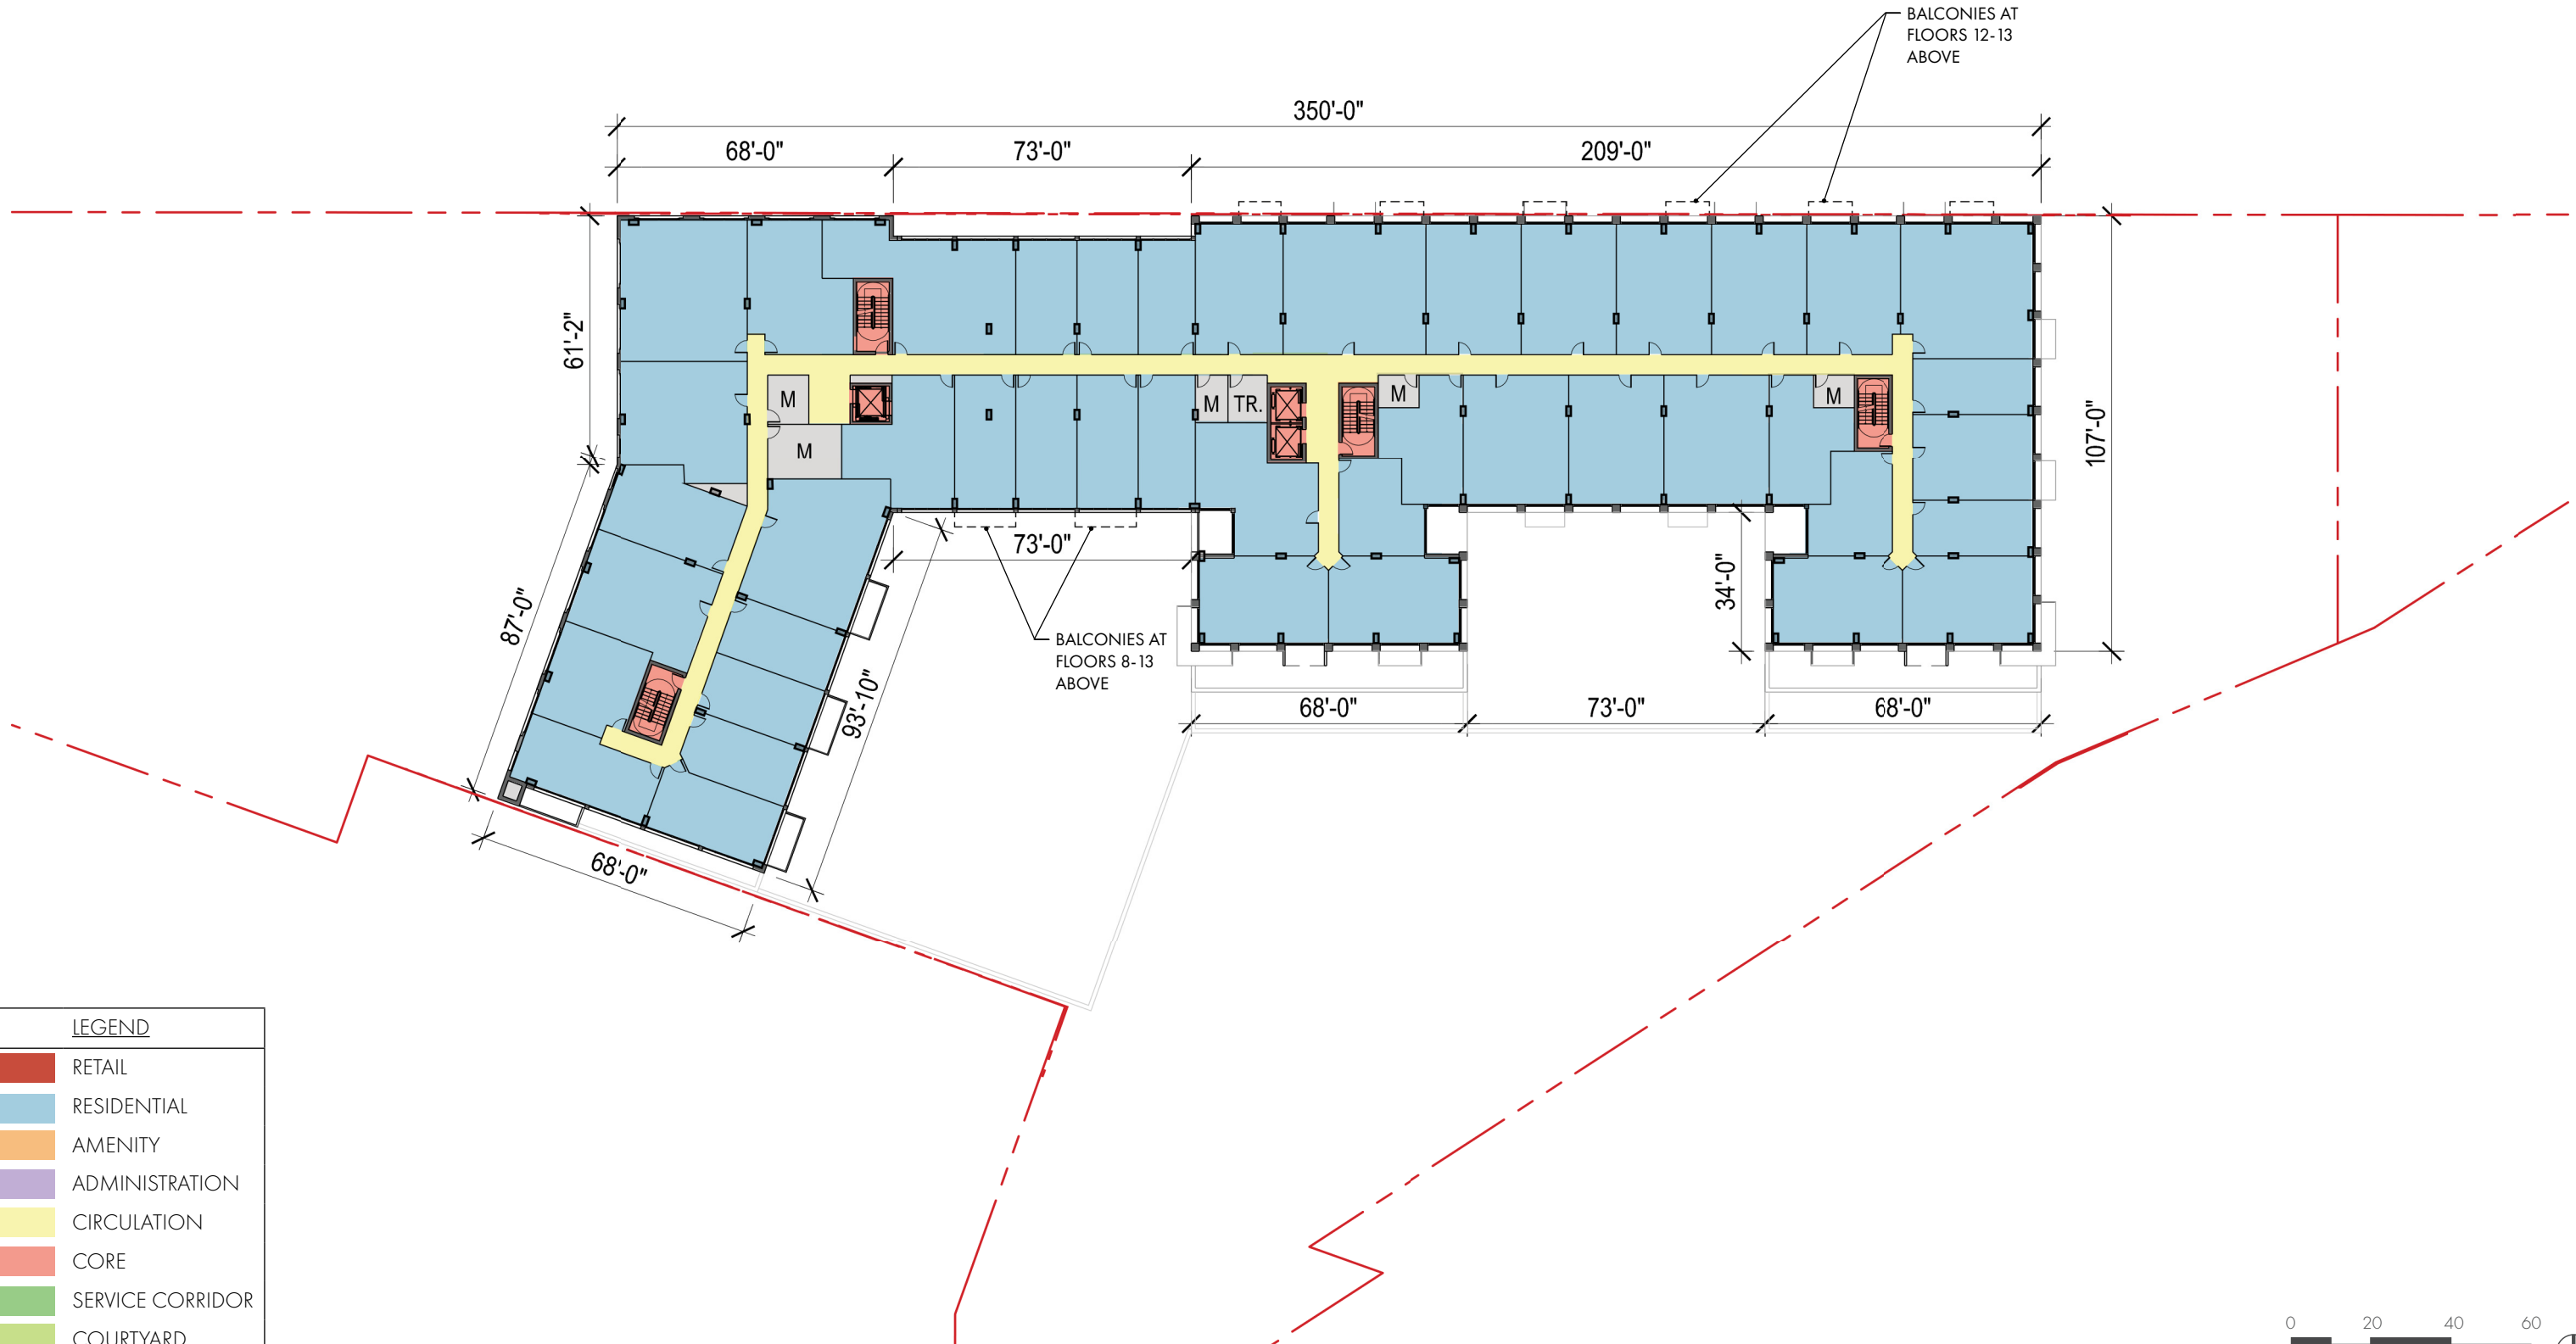

LEGEND	
	RETAIL
	RESIDENTIAL
	AMENITY
	ADMINISTRATION
	CIRCULATION
	CORE
	SERVICE CORRIDOR
	COURTYARD
	PARKING
	UTILITY

NOTE: INTERIOR LAYOUTS ON BUILDING PLANS ARE CONCEPTUAL AND SUBJECT TO CHANGE. FUTURE CHANGES TO THE LAYOUTS SHOULD NOT AFFECT THE EXTERIOR ENVELOPE OR SQUARE FOOTAGE.

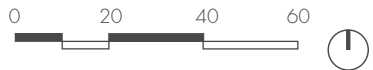



1333 M STREET

SE Waterfront, Washington DC

PUD SUBMISSION
7TH FLOOR PLAN (TYPICAL FLOOR)



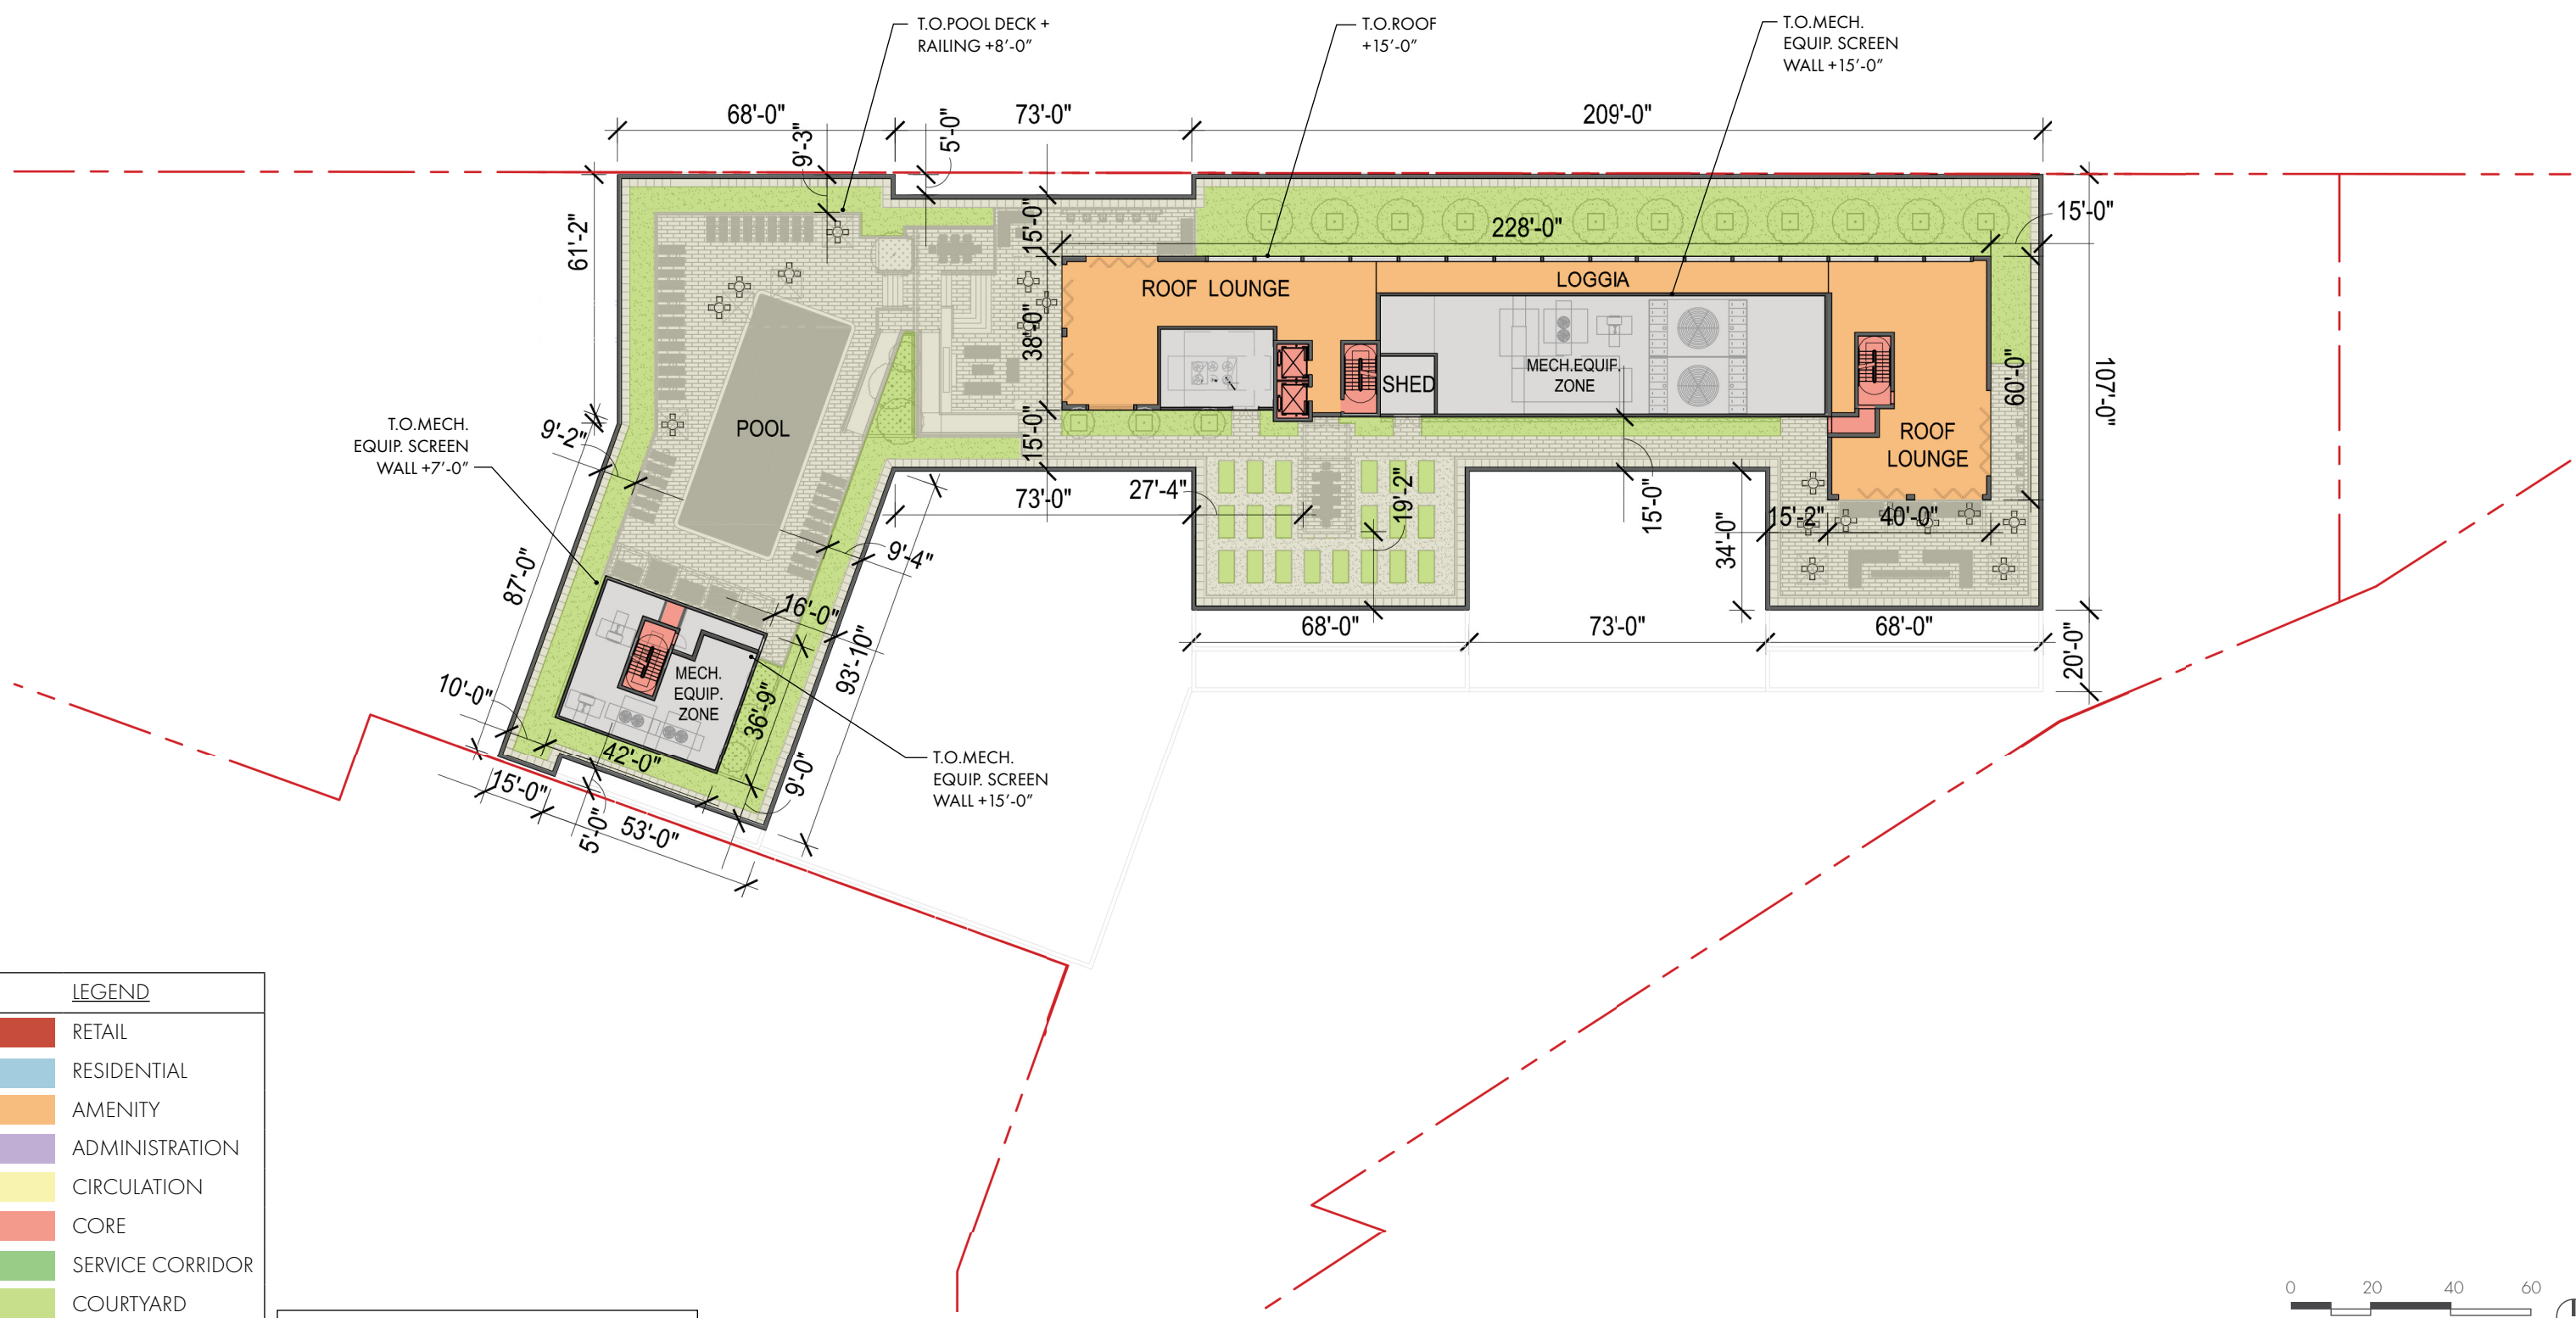

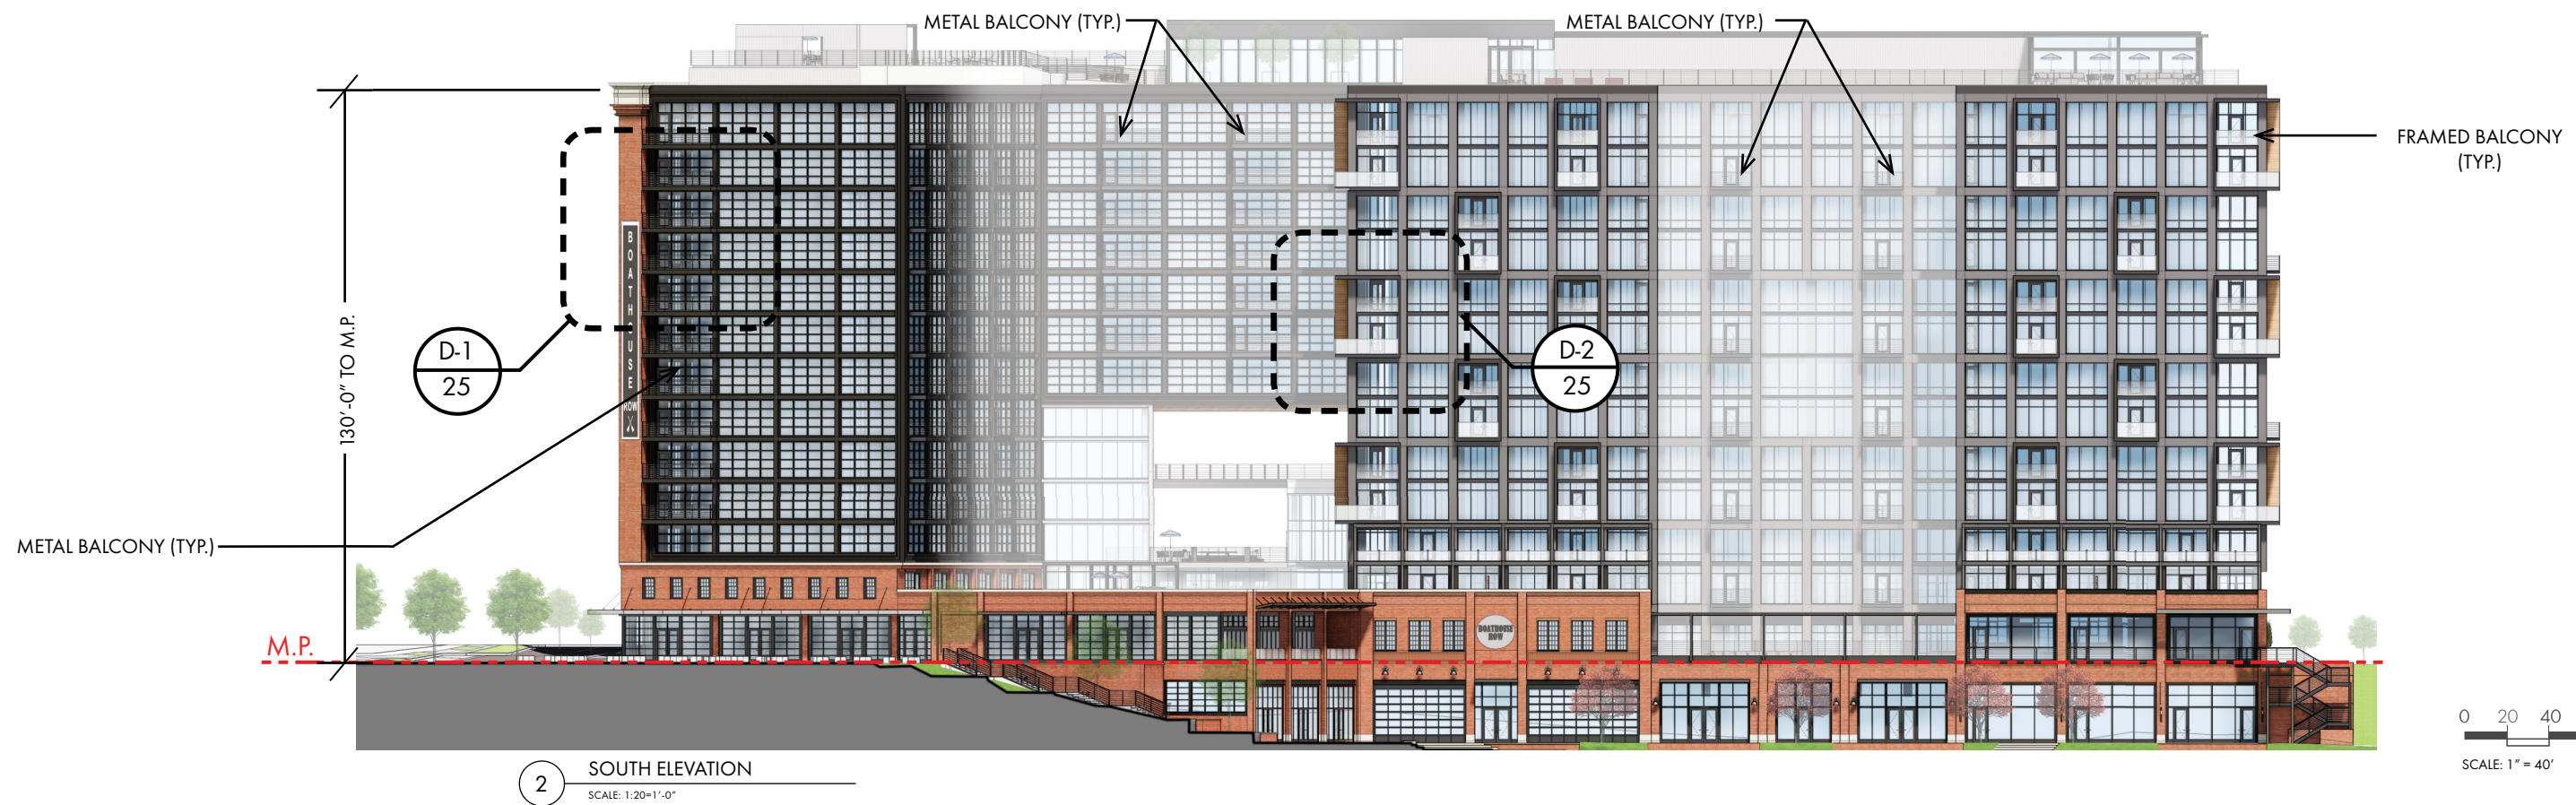


1333 M STREET

SE Waterfront, Washington DC

PUD SUBMISSION

EXTERIOR ELEVATIONS

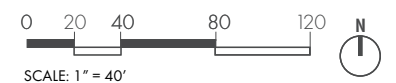

JUNE 05, 2020

A-2 O