


A. ELEVATION PERSPECTIVE - CRITTENDEN



KEYPLAN

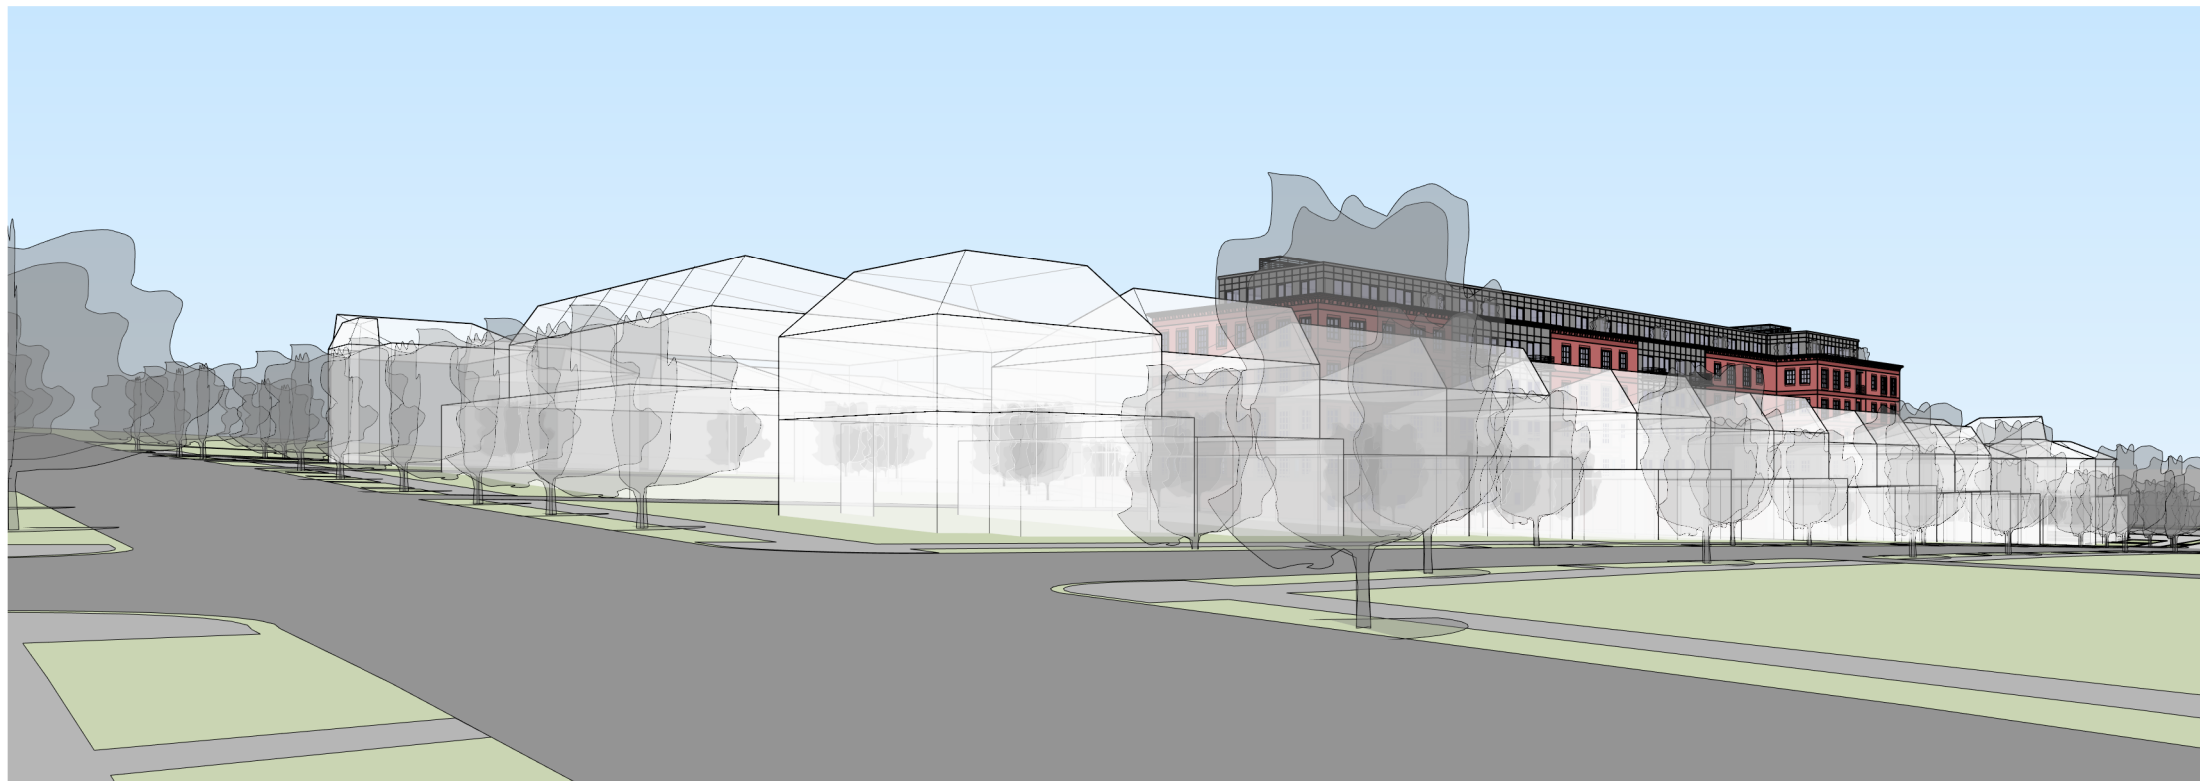

VIEW - 15TH STREET NW & BUCHANAN ST NW

KEYPLAN

4618 14TH STREET, NW

COPYRIGHT © 2017 PGN ARCHITECTS, PLLC


PERSPECTIVE VIEW | A.35

02/03/2022







A. ELEVATION PERSPECTIVE - BUCHANAN

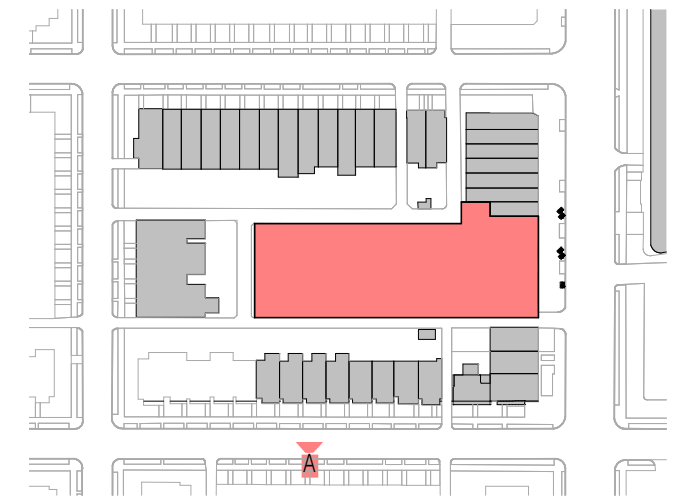

KEYPLAN

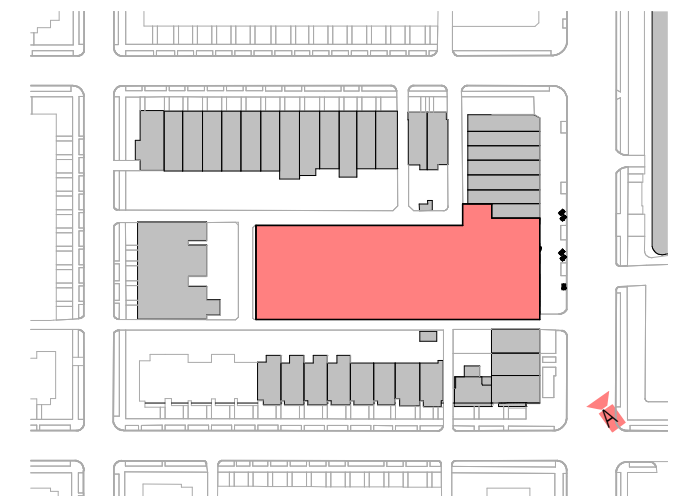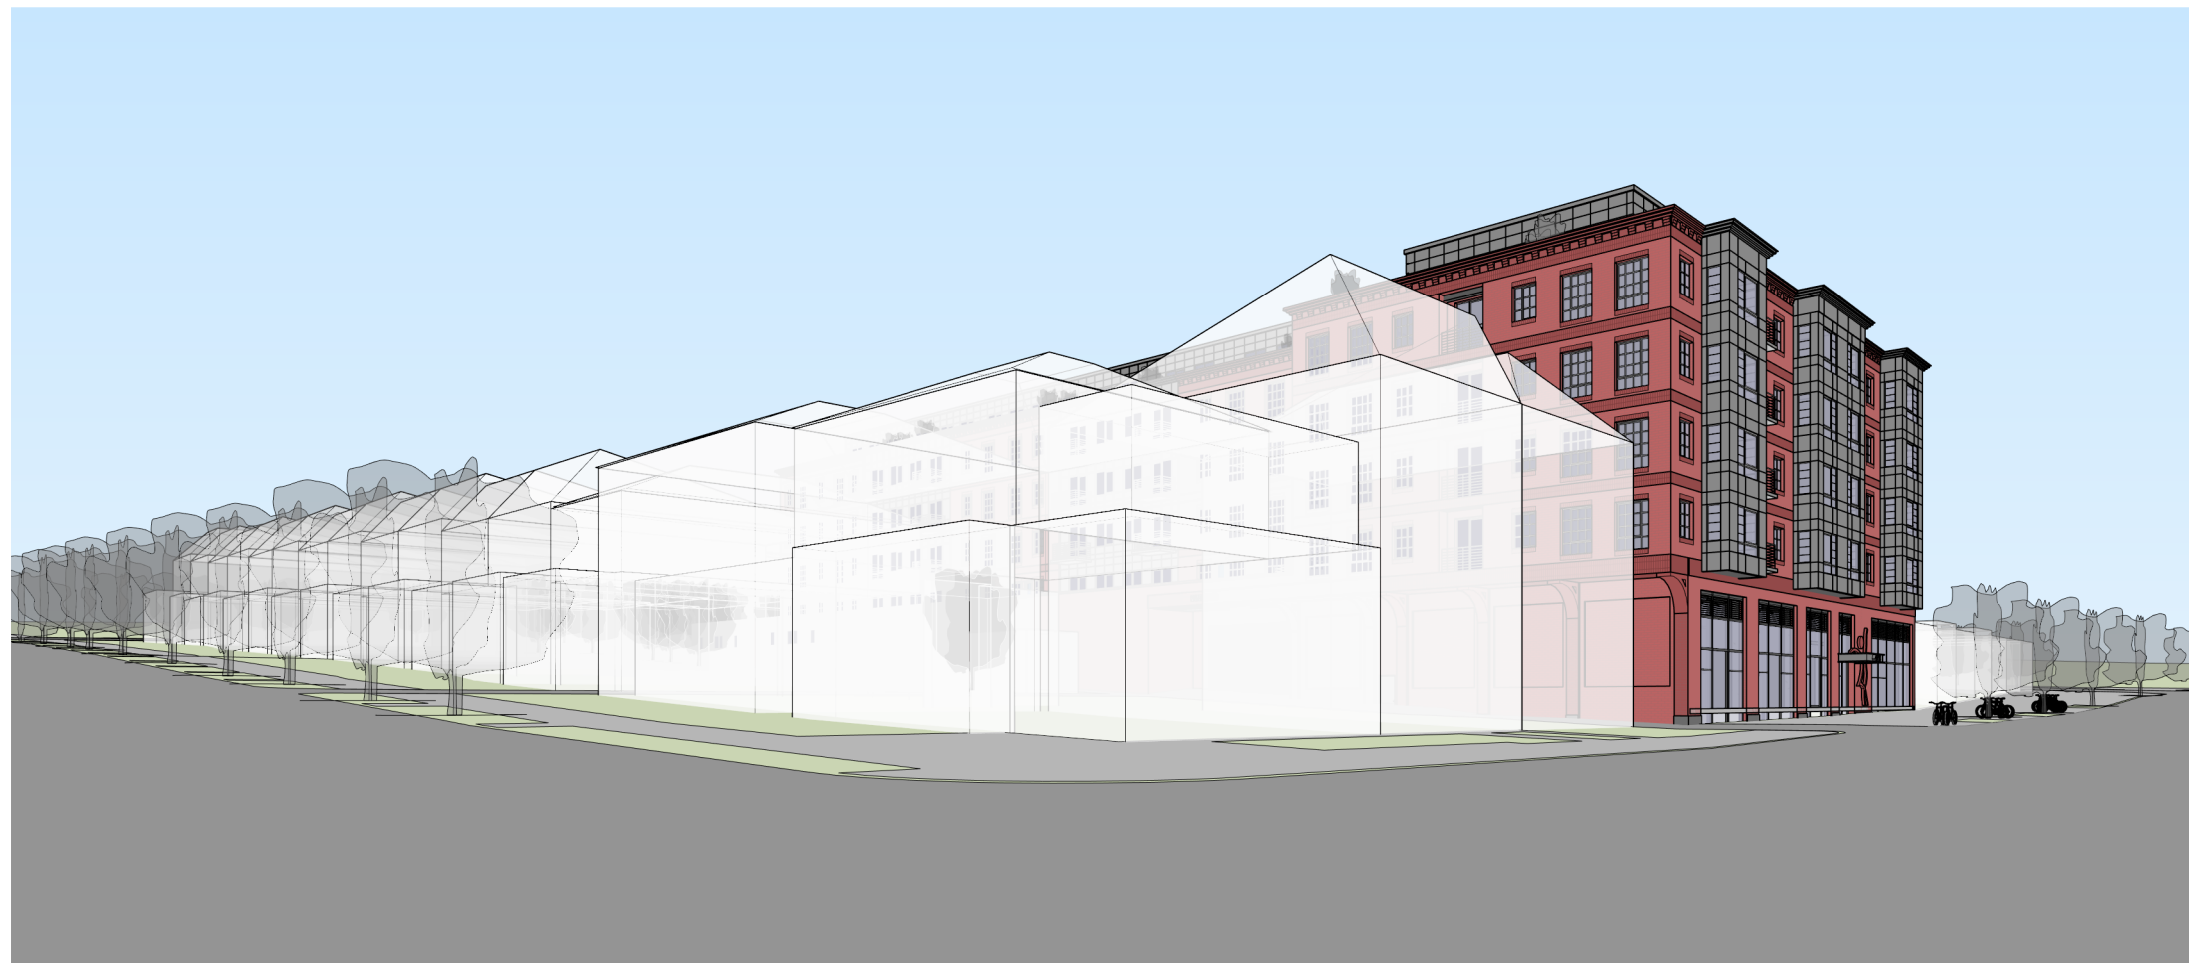

VIEW - 14TH STREET NW & CRITTENDEN ST NW

KEYPLAN



# 4618 14TH STREET, NW

COPYRIGHT © 2017 PGN ARCHITECTS, PLLC

## PERSPECTIVE VIEW | A.37

02/03/2022



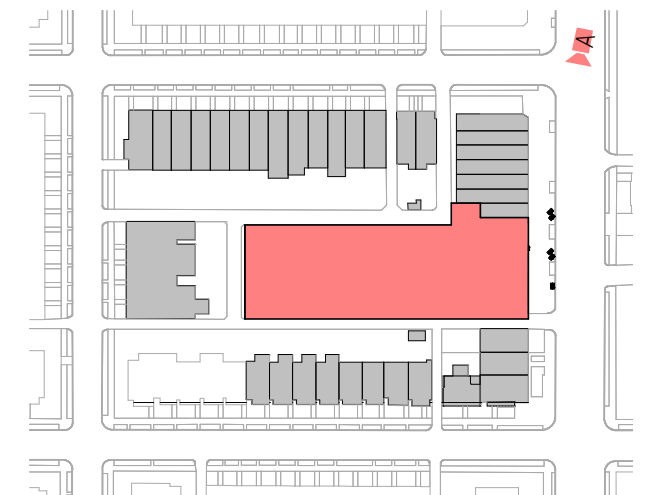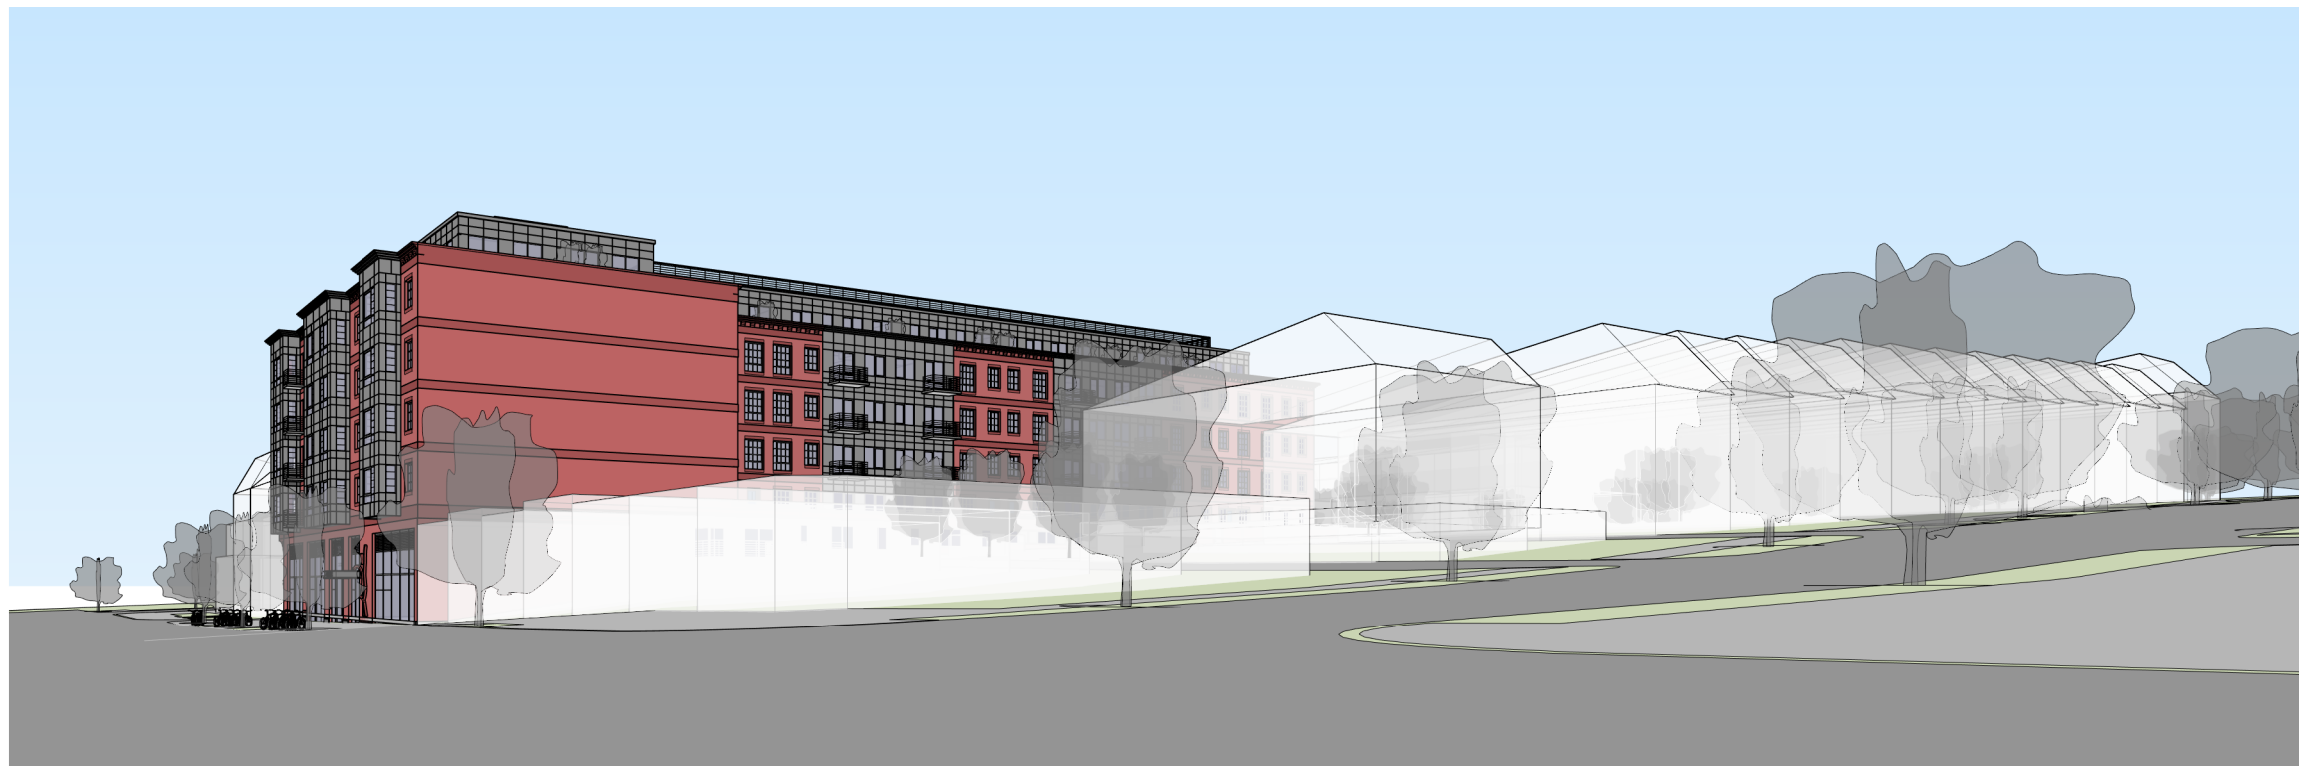

VIEW - 14TH STREET NW & CRITTENDEN ST NW

KEYPLAN

4618 14TH STREET, NW


COPYRIGHT © 2017 PGN ARCHITECTS, PLLC

PREPECTIVE VIEW | A.38


02/03/2022



5FT SHADOW DEPTH  
AT 3 REAR YARDS (RED)

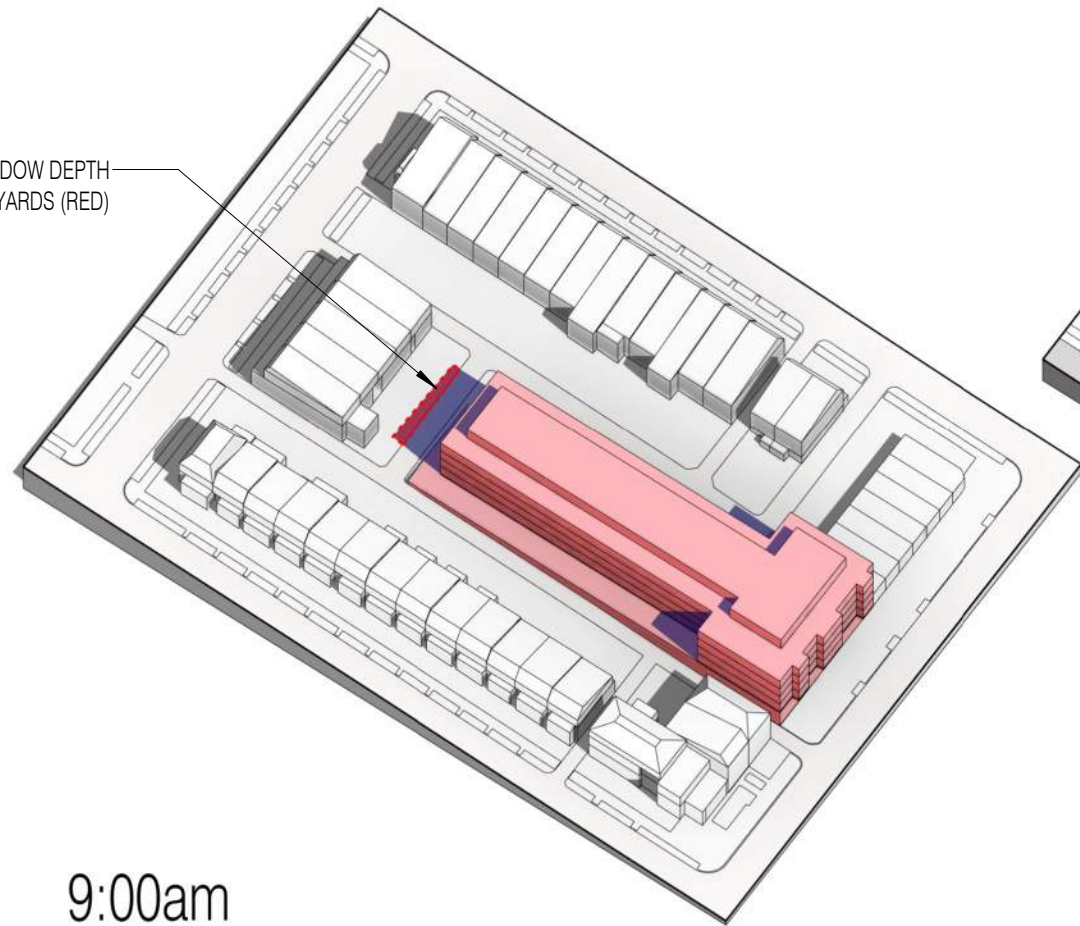


9:00am

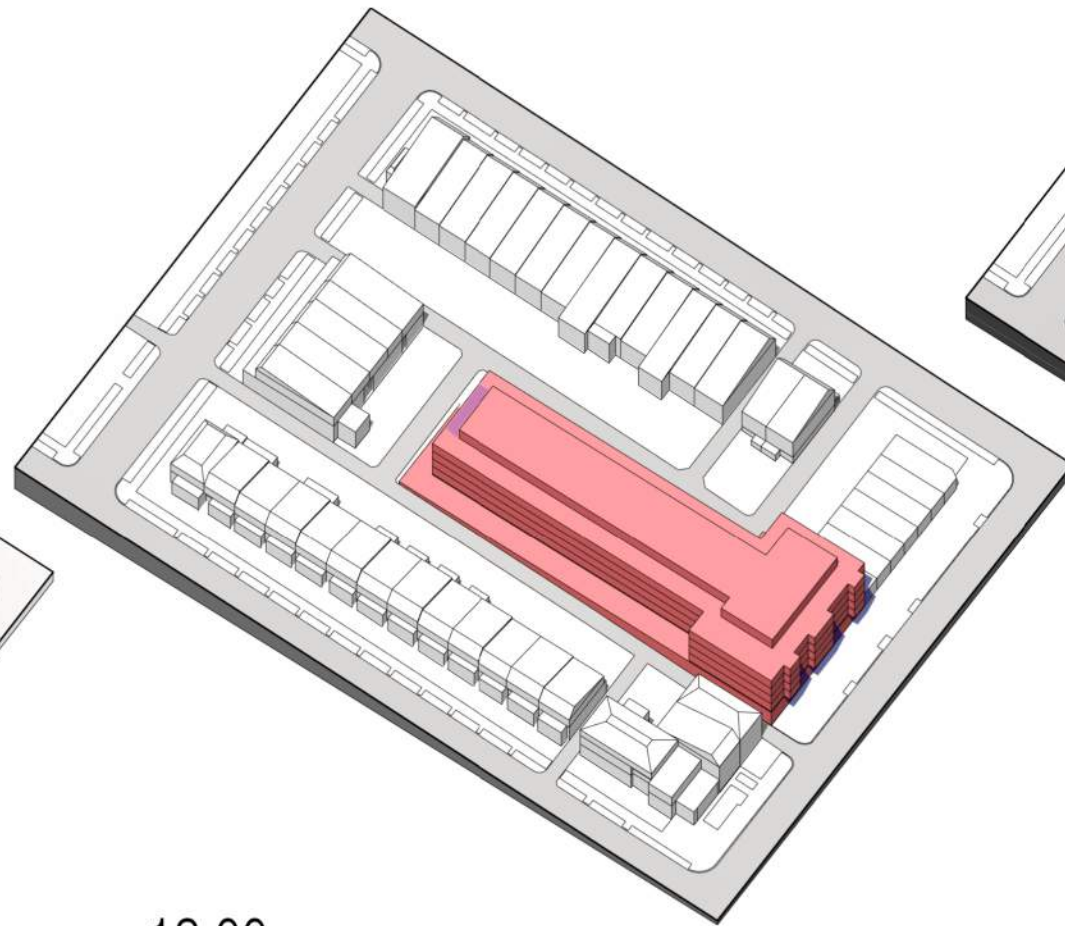


12:00pm


EXISTING TOWNHOMES'  
SHADOWS (GREY)

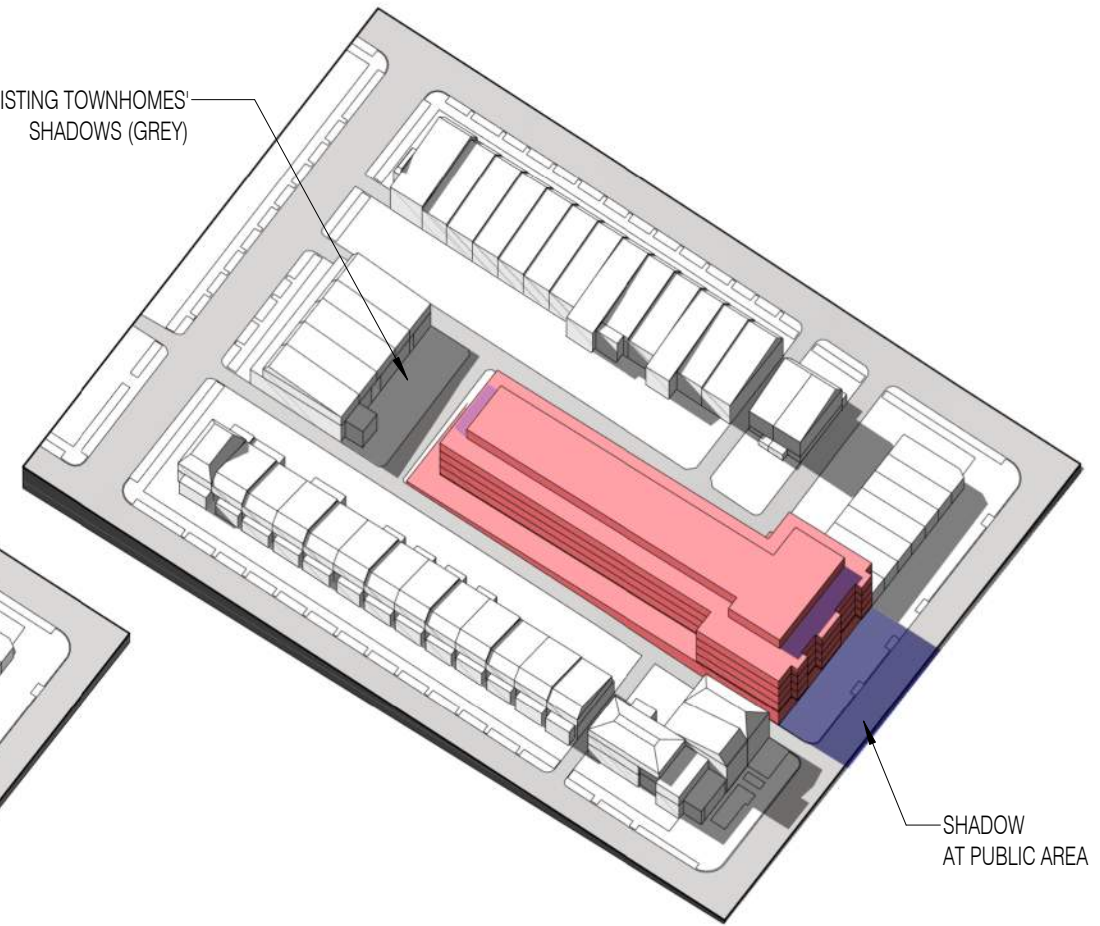

SHADOW  
AT PUBLIC AREA

4:00pm

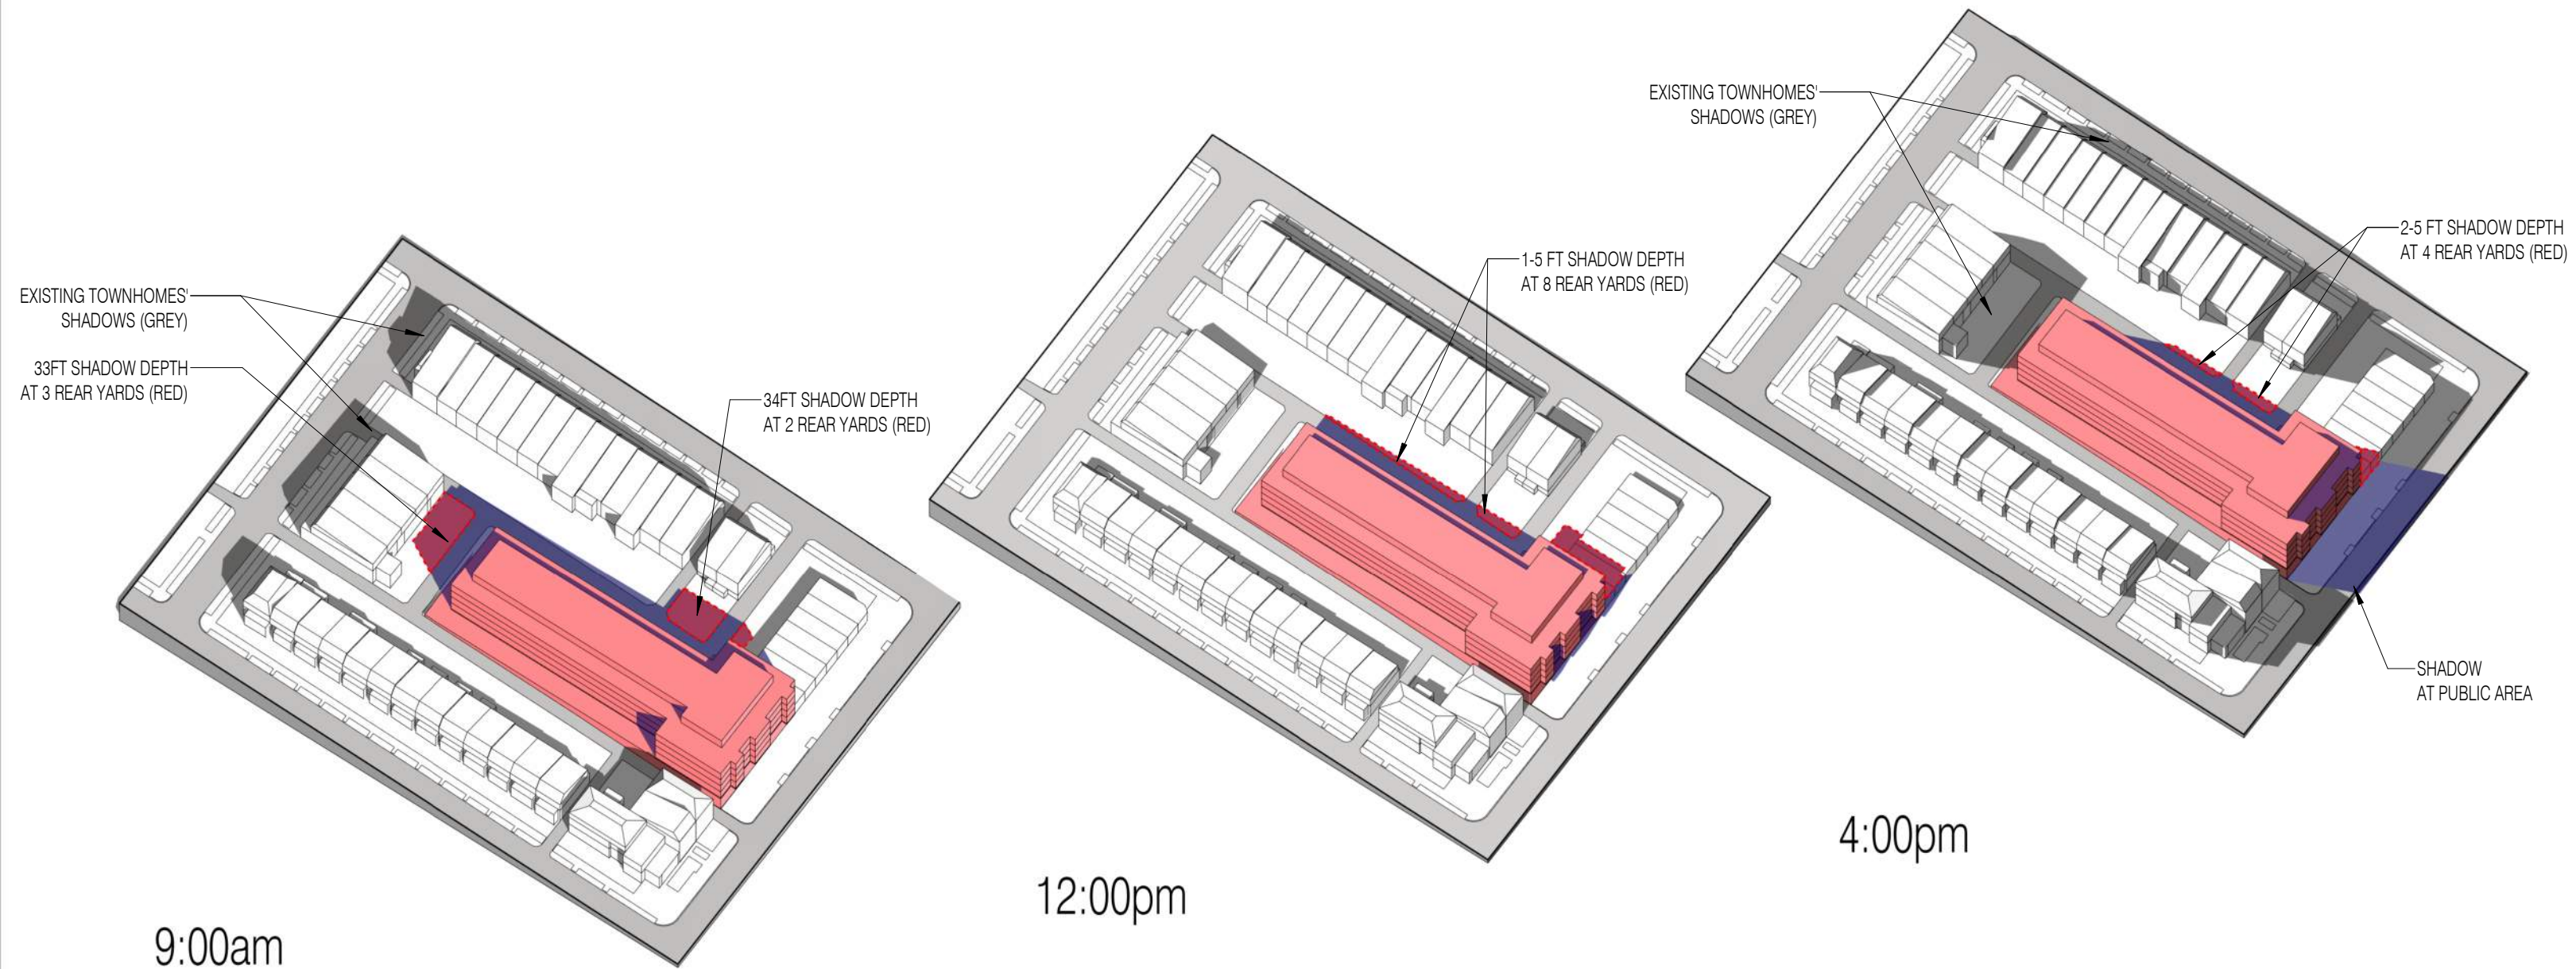

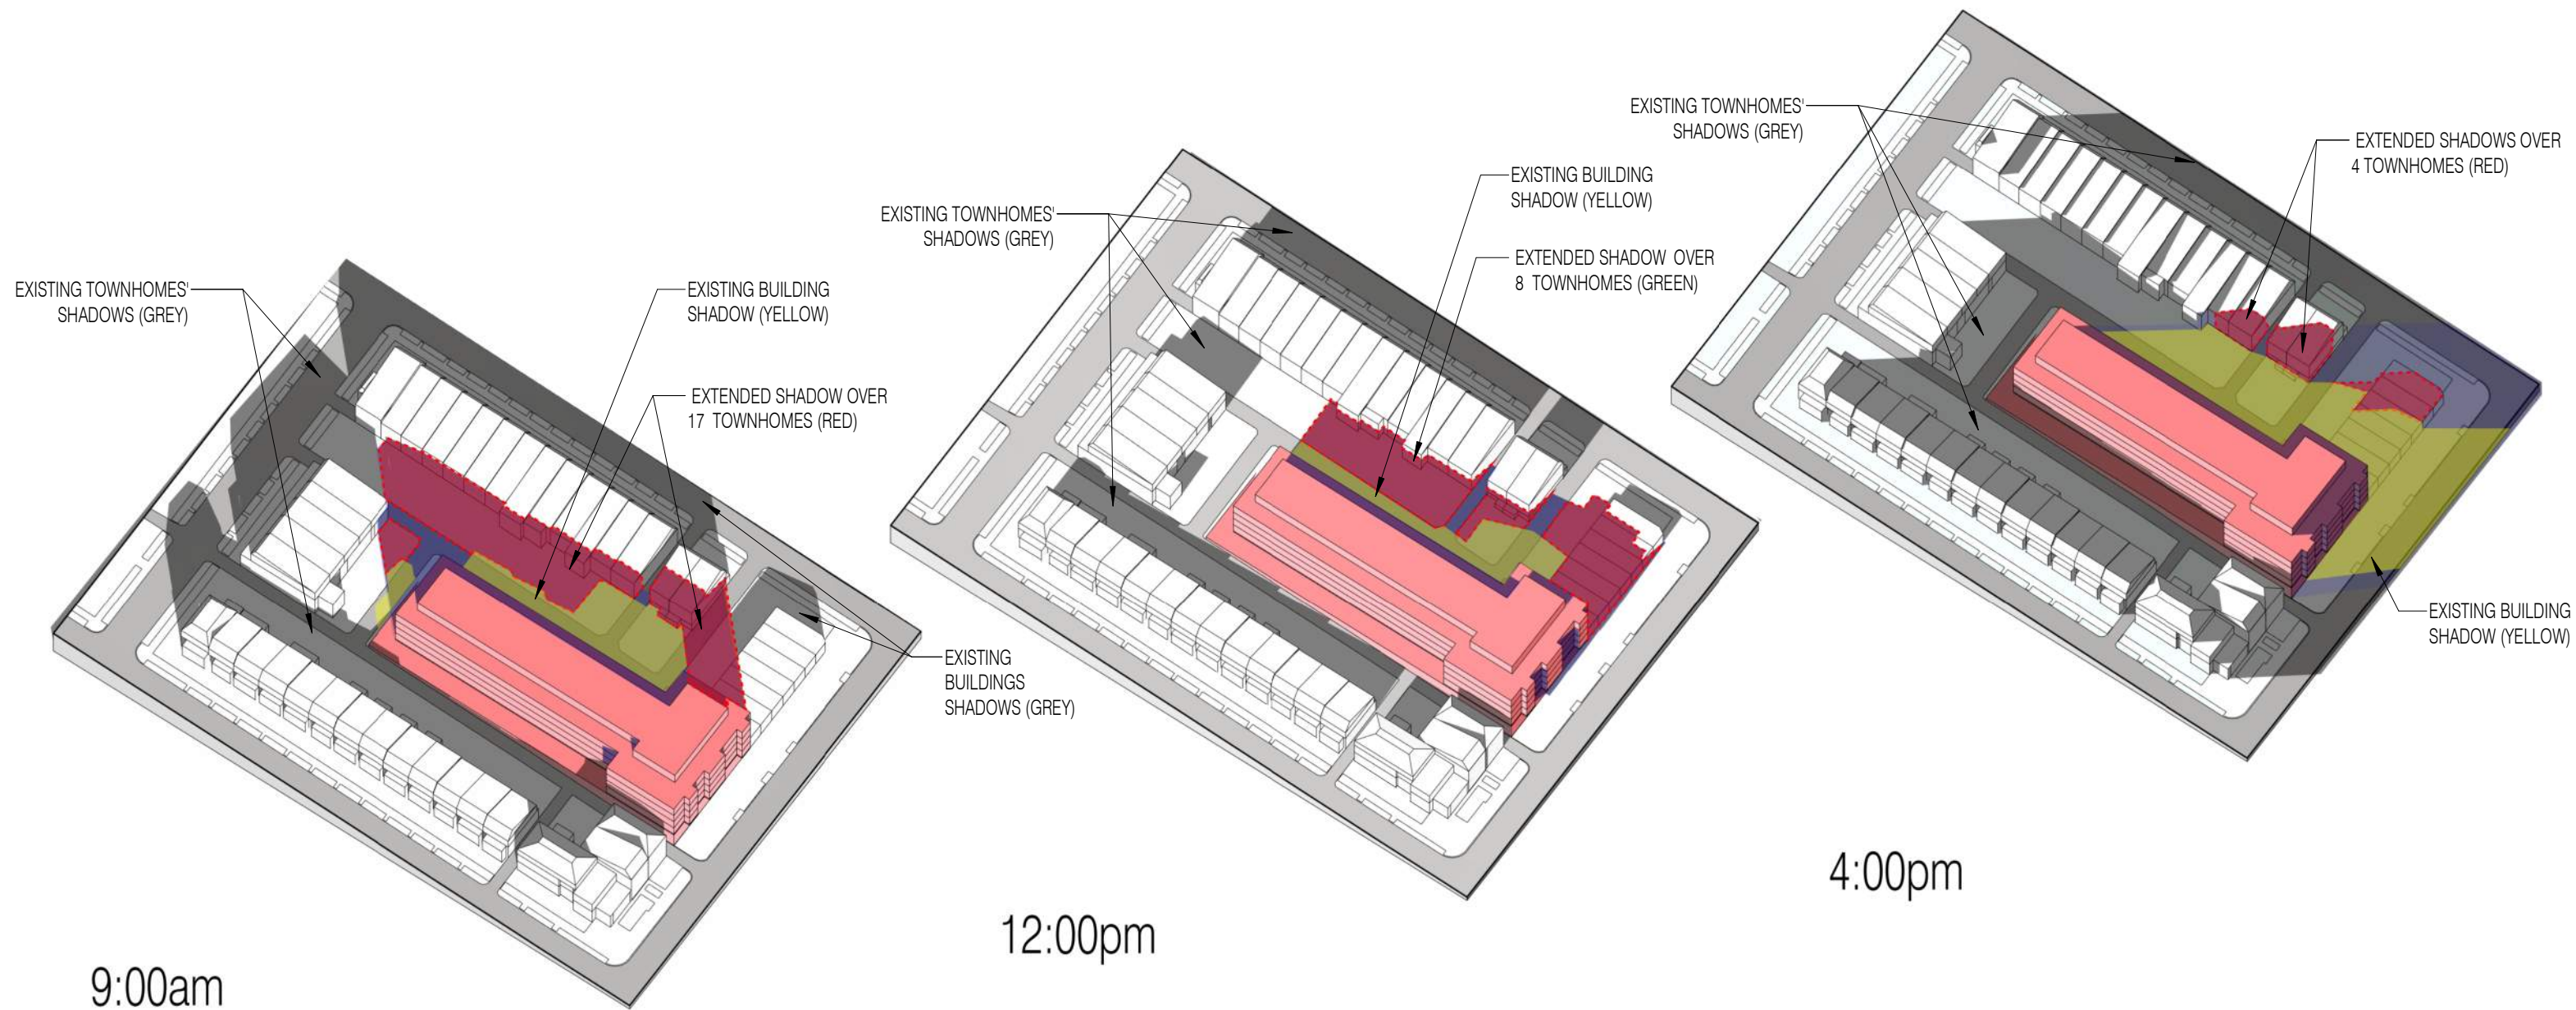

4618 14TH STREET, NW

WINTER SOLSTICE

SHADOW STUDIES | A.39.3

COPYRIGHT © 2017 PGN ARCHITECTS, PLLC

02/03/2022

