



PHASE IIA ARCHITECTURE DRAWINGS

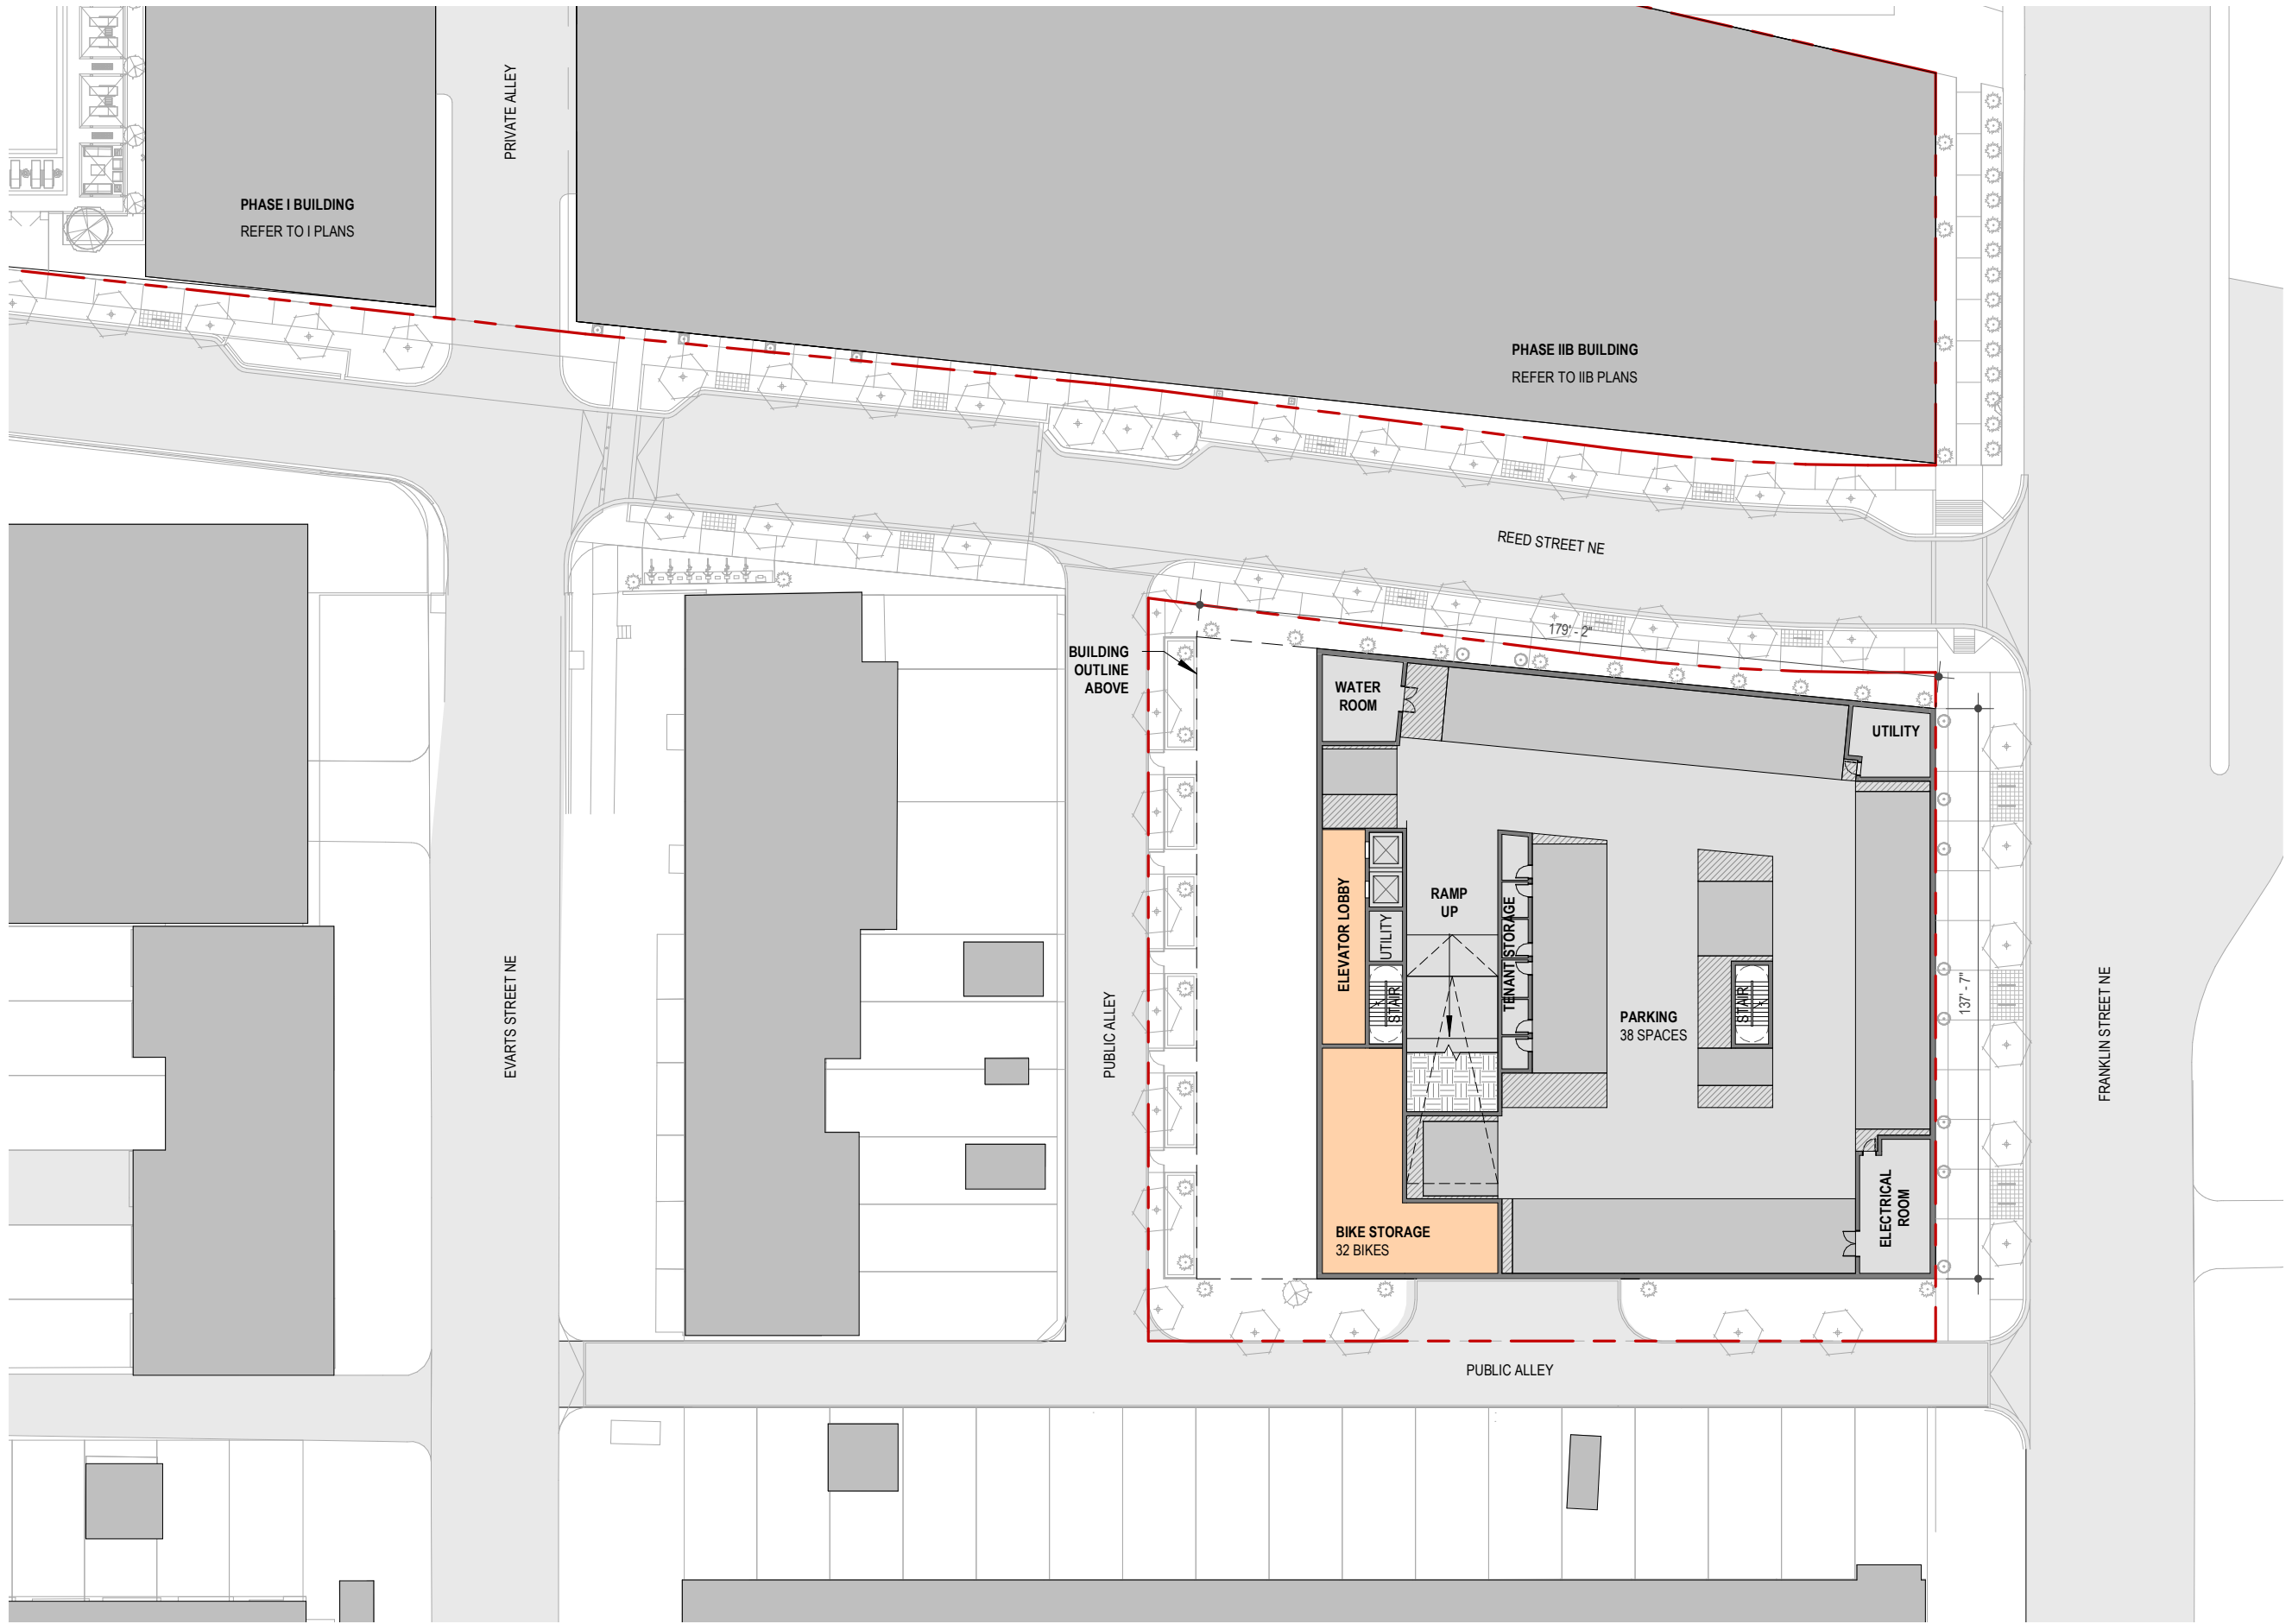


Unit layout and count, garage layout, rooftop mechanical screenwall locations, and rooftop solar panel locations are conceptual and subject to change.




Unit layout and count, garage layout, rooftop mechanical screenwall locations, and rooftop solar panel locations are conceptual and subject to change.

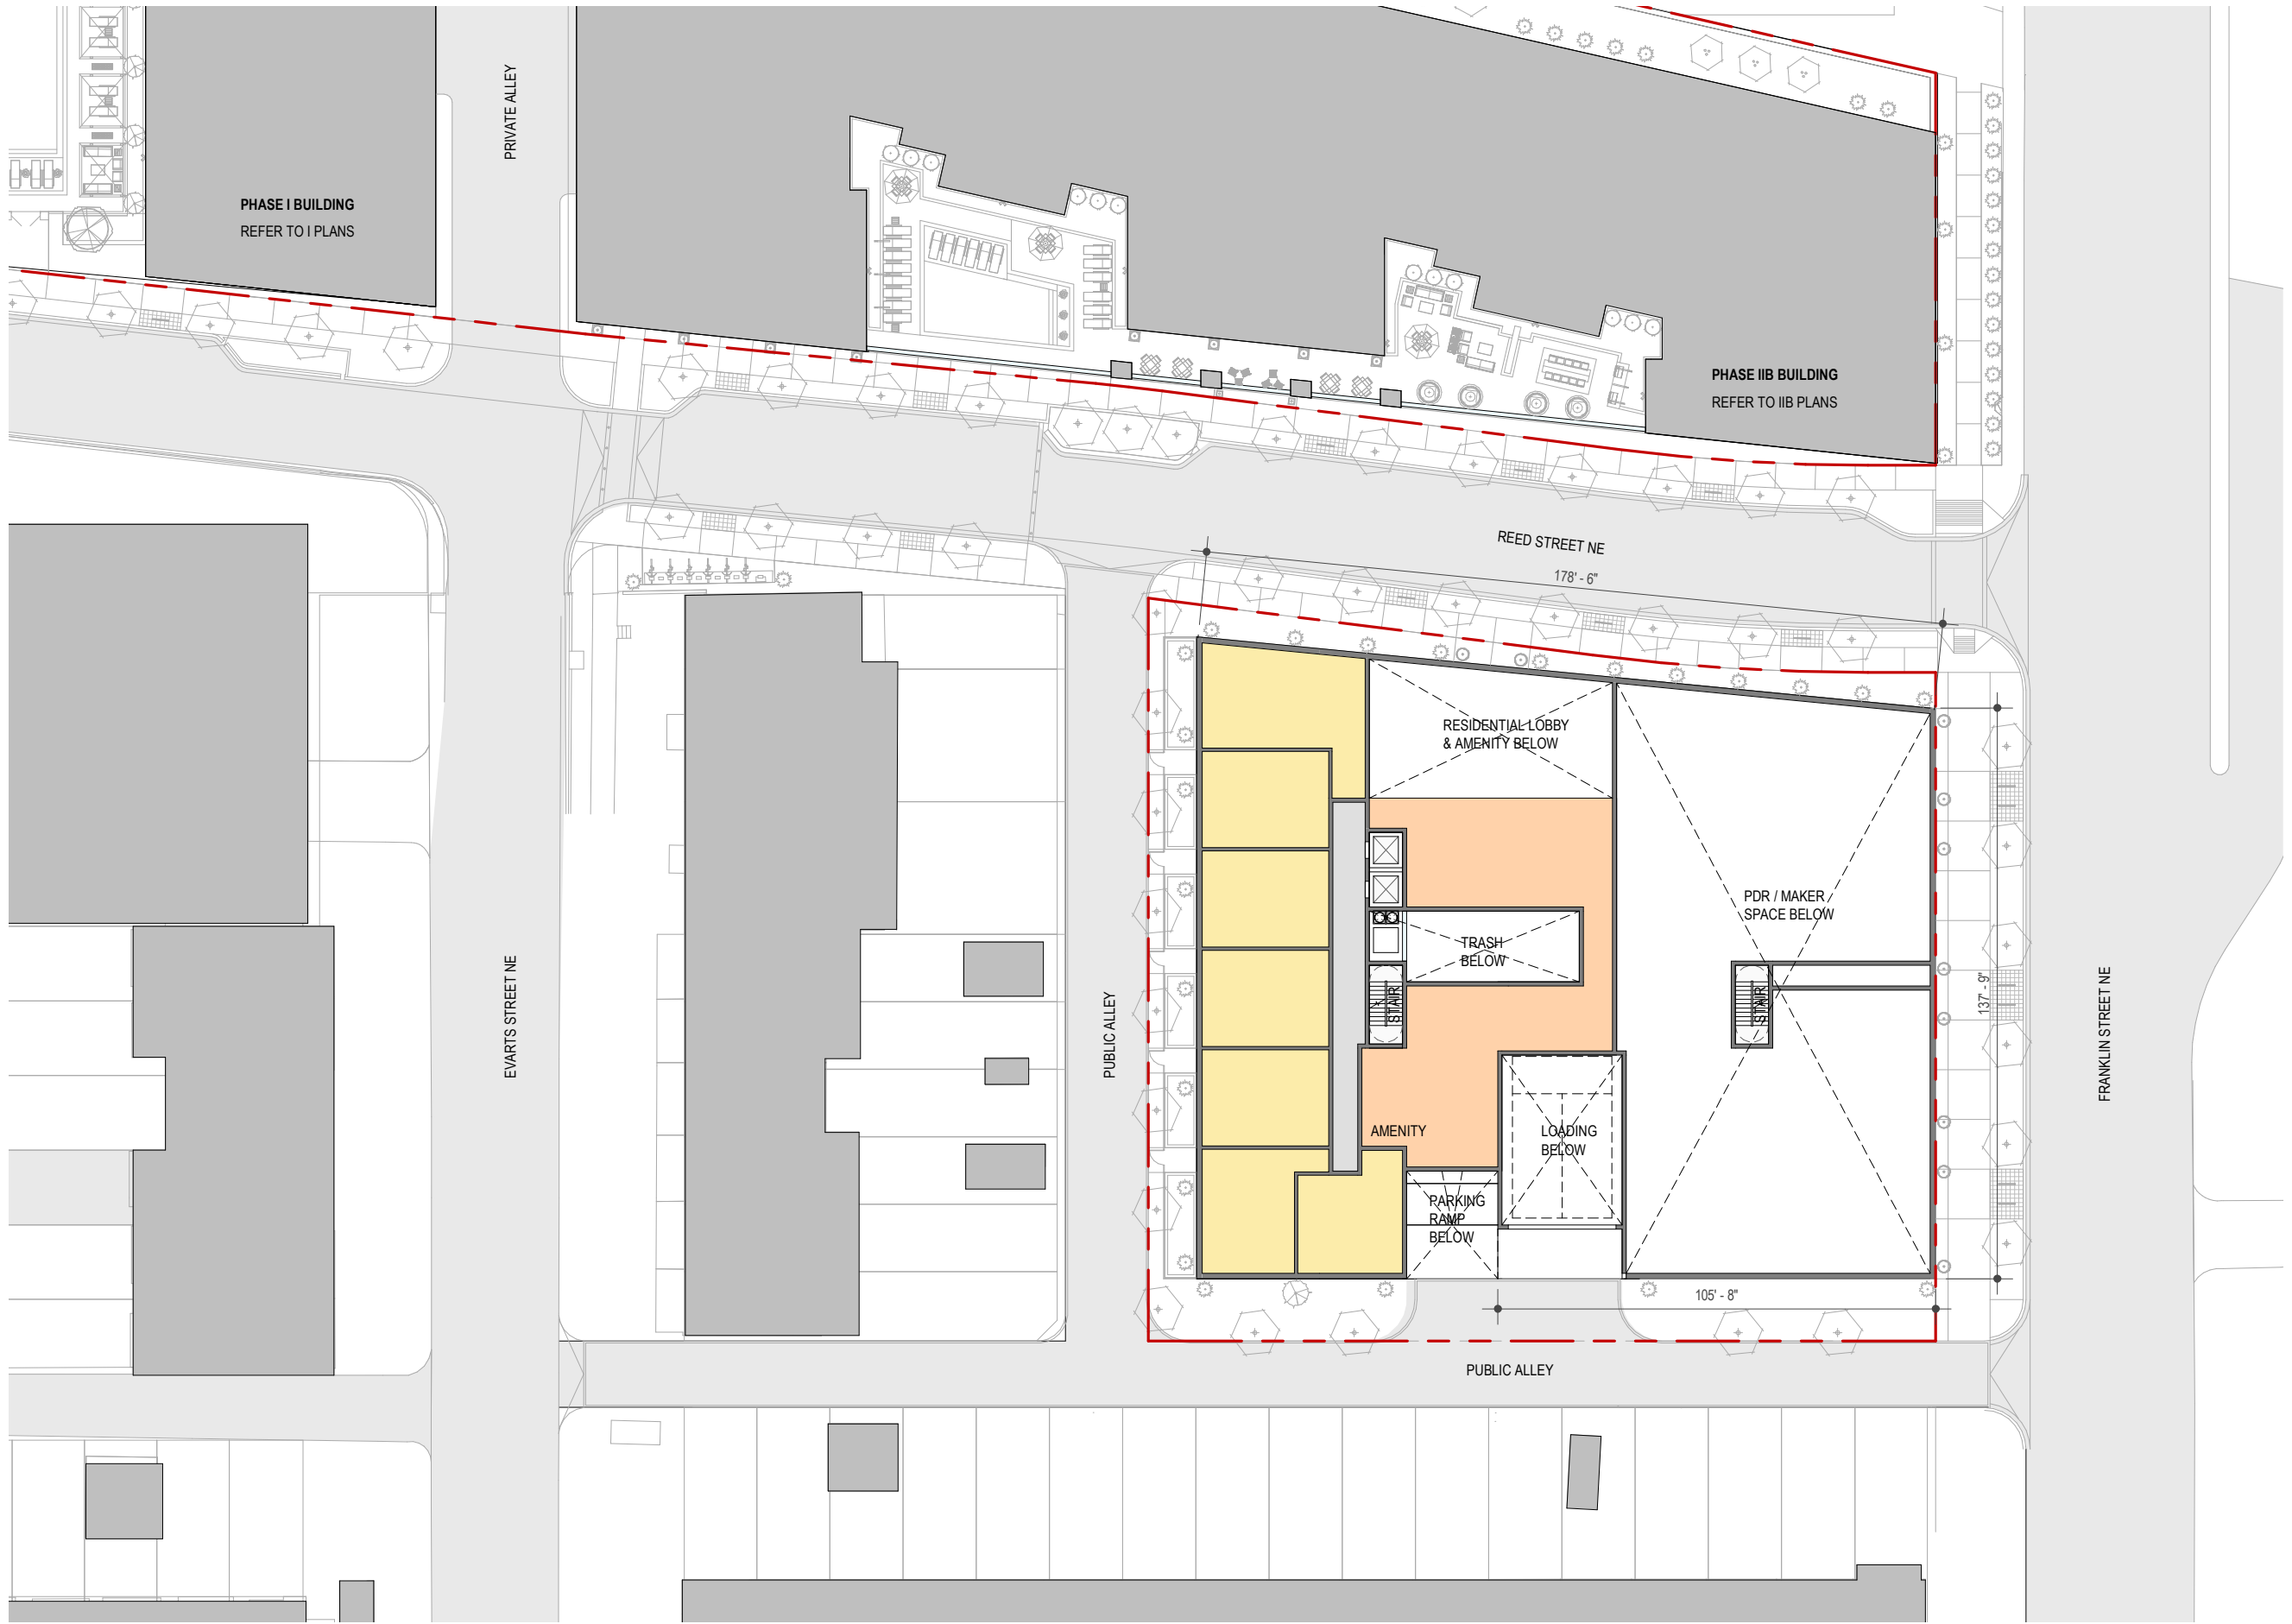

Unit layout and count, garage layout, rooftop mechanical screenwall locations, and rooftop solar panel locations are conceptual and subject to change.

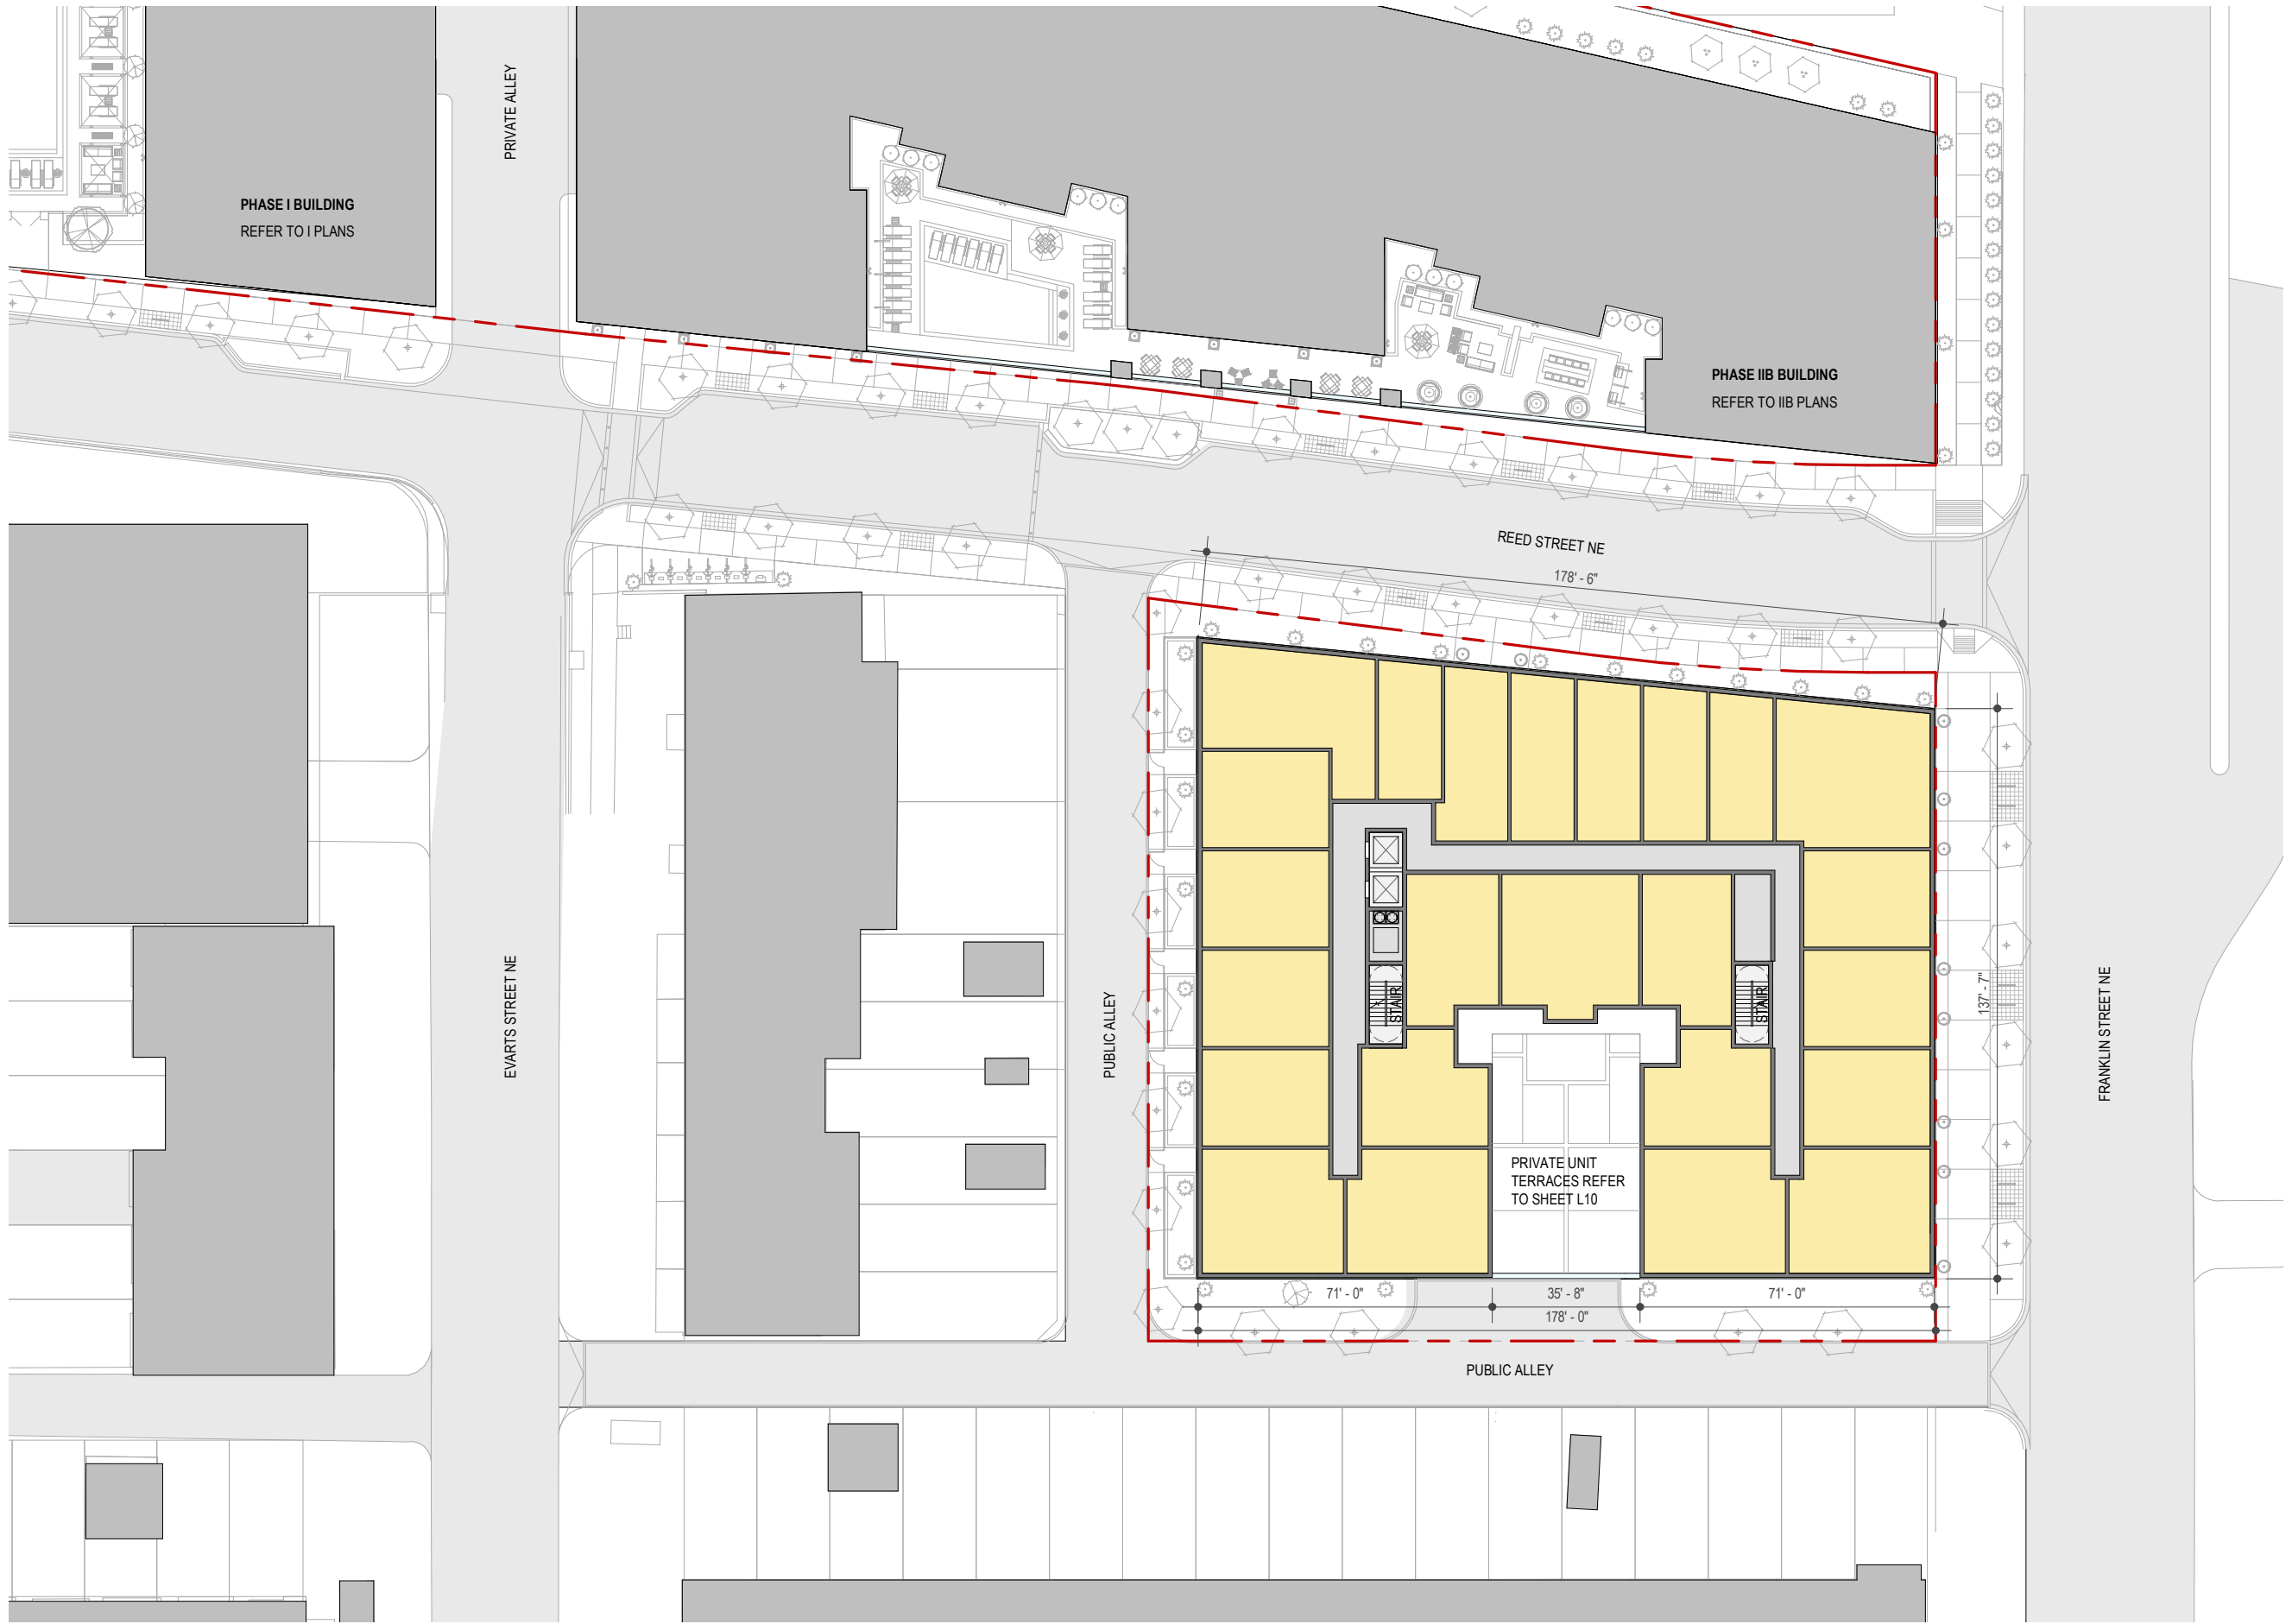


Unit layout and count, garage layout, rooftop mechanical screenwall locations, and rooftop solar panel locations are conceptual and subject to change.

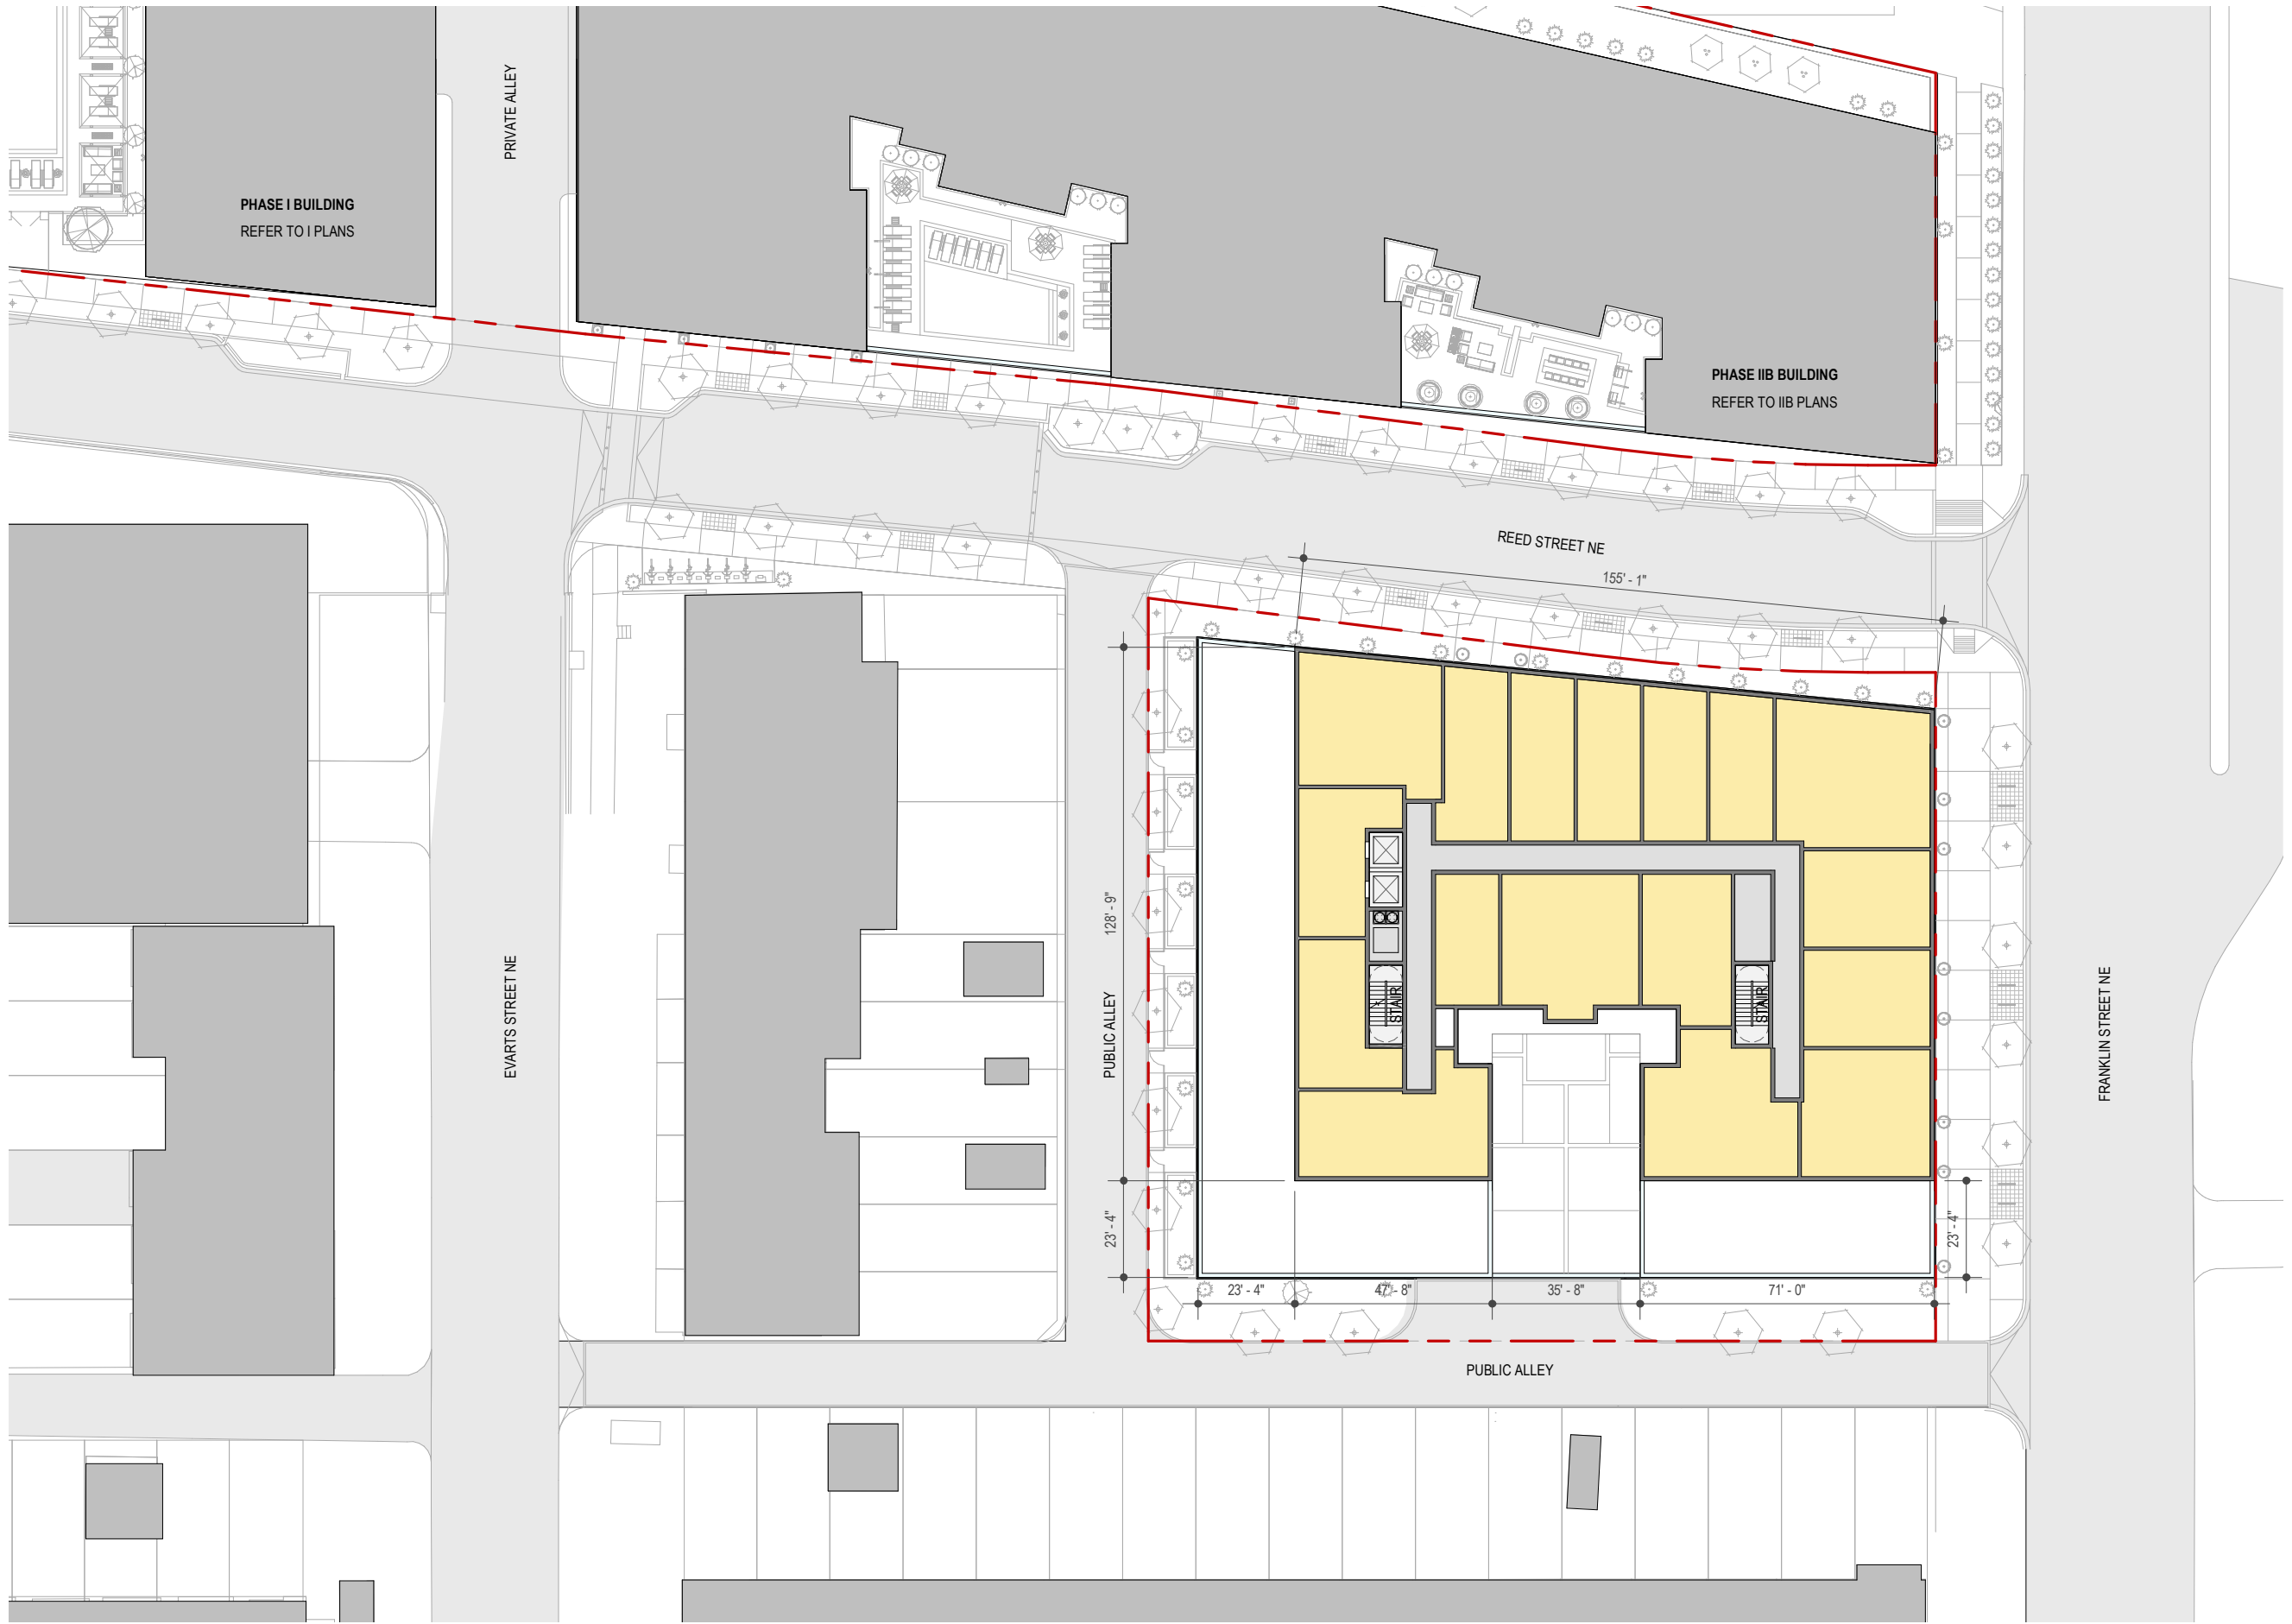

Unit layout and count, garage layout, rooftop mechanical screenwall locations, and rooftop solar panel locations are conceptual and subject to change.



 	GREEN ROOF
	BIORETENTION (AT-GRADE & ELEVATED)
	SCREENED MECHANICAL ZONE
	POTENTIAL EXTENT OF SOLAR PANELS
	STAIR / ELEVATOR OVERRUN



IIA - WEST ELEVATION



IIA - SOUTH ELEVATION

ELEVATION KEYNOTES	
3.1	EXPOSED CONCRETE COLUMNS
4.1	BRICK VENEER
5.1	METAL PANEL
5.2	PREFINISHED ALUMINUM RAILING SYSTEM
5.3	PREFINISHED METAL CANOPY
5.4	METAL FRAME CANVAS CANOPY
5.5	PREFINISHED METAL SCREEN
5.6	JULIET BALCONY
5.7	PREFABRICATED METAL BALCONY
7.1	FIBER CEMENT PANEL
8.1	WINDOW SYSTEM
8.2	STOREFRONT SYSTEM
8.3	OVERHEAD ROLLING DOOR
10.1	BUILDING SIGNAGE & GRAPHICS

Rendered signage is illustrative and meant to convey character. Refer to Signage Guidelines submitted separately.
Material selections are illustrative and meant to convey desired color range and character. Final material selections may vary slightly.






IIA - EAST ELEVATION

ELEVATION KEYNOTES	
3.1	EXPOSED CONCRETE COLUMNS
4.1	BRICK VENEER
5.1	METAL PANEL
5.2	PREFINISHED ALUMINUM RAILING SYSTEM
5.3	PREFINISHED METAL CANOPY
5.4	METAL FRAME CANVAS CANOPY
5.5	PREFINISHED METAL SCREEN
5.6	JULIET BALCONY
5.7	PREFABRICATED METAL BALCONY
7.1	FIBER CEMENT PANEL
8.1	WINDOW SYSTEM
8.2	STOREFRONT SYSTEM
8.3	OVERHEAD ROLLING DOOR
10.1	BUILDING SIGNAGE & GRAPHICS



IIA - NORTH ELEVATION

Rendered signage is illustrative and meant to convey character. Refer to Signage Guidelines submitted separately.
Material selections are illustrative and meant to convey desired color range and character. Final material selections may vary slightly.

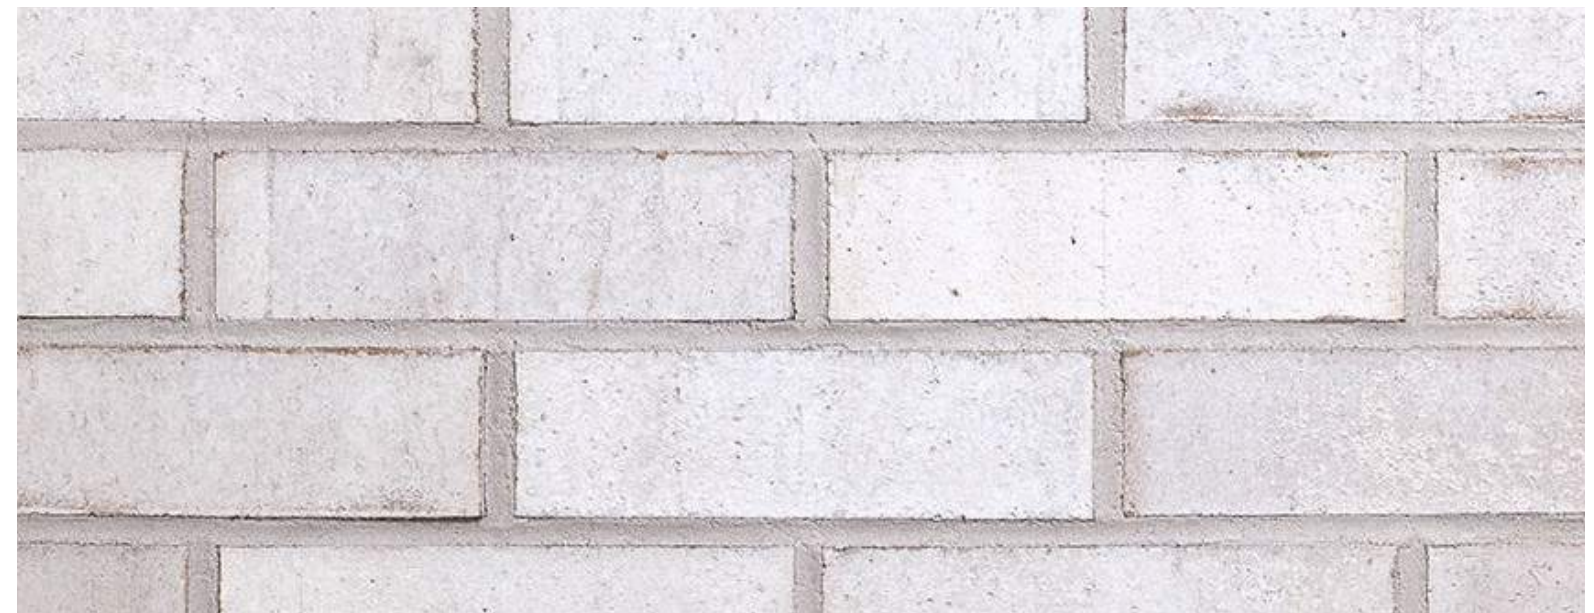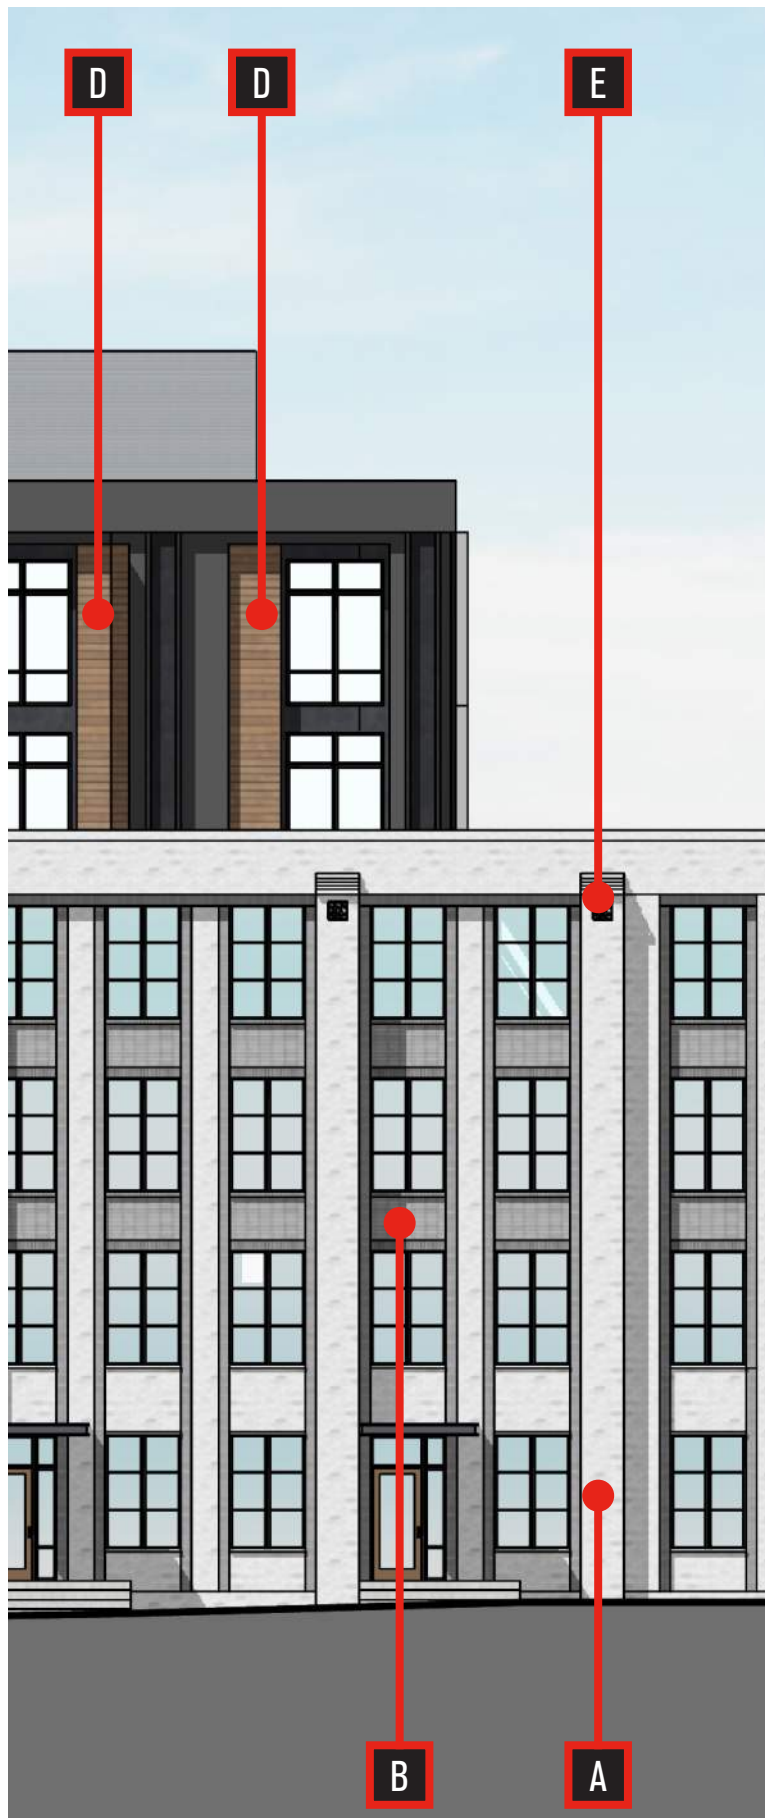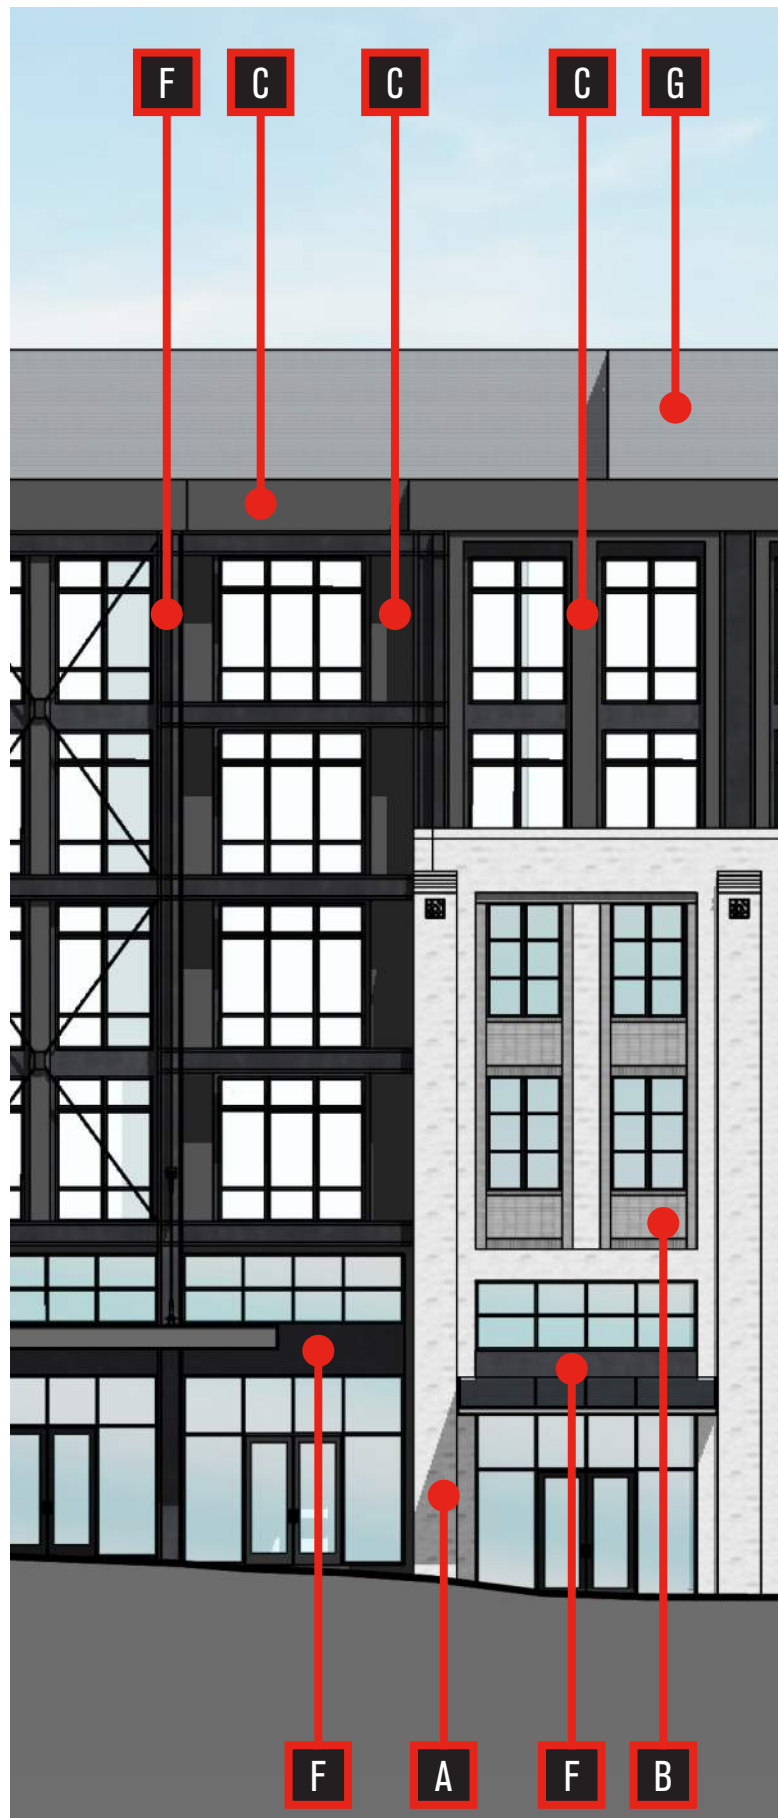

A - Brick 03



B - Brick 04 - Stacked Bond Accent



C - Fiber Cement Panel - Cloak Grey



D - Wood Panel Siding



E - Cast Stone Accent Medallions




F - Metal Panel - Black




G - Prefinished Perforated Metal Screen


Material selections are illustrative and meant to convey desired color range and character. Final material selections may vary slightly.

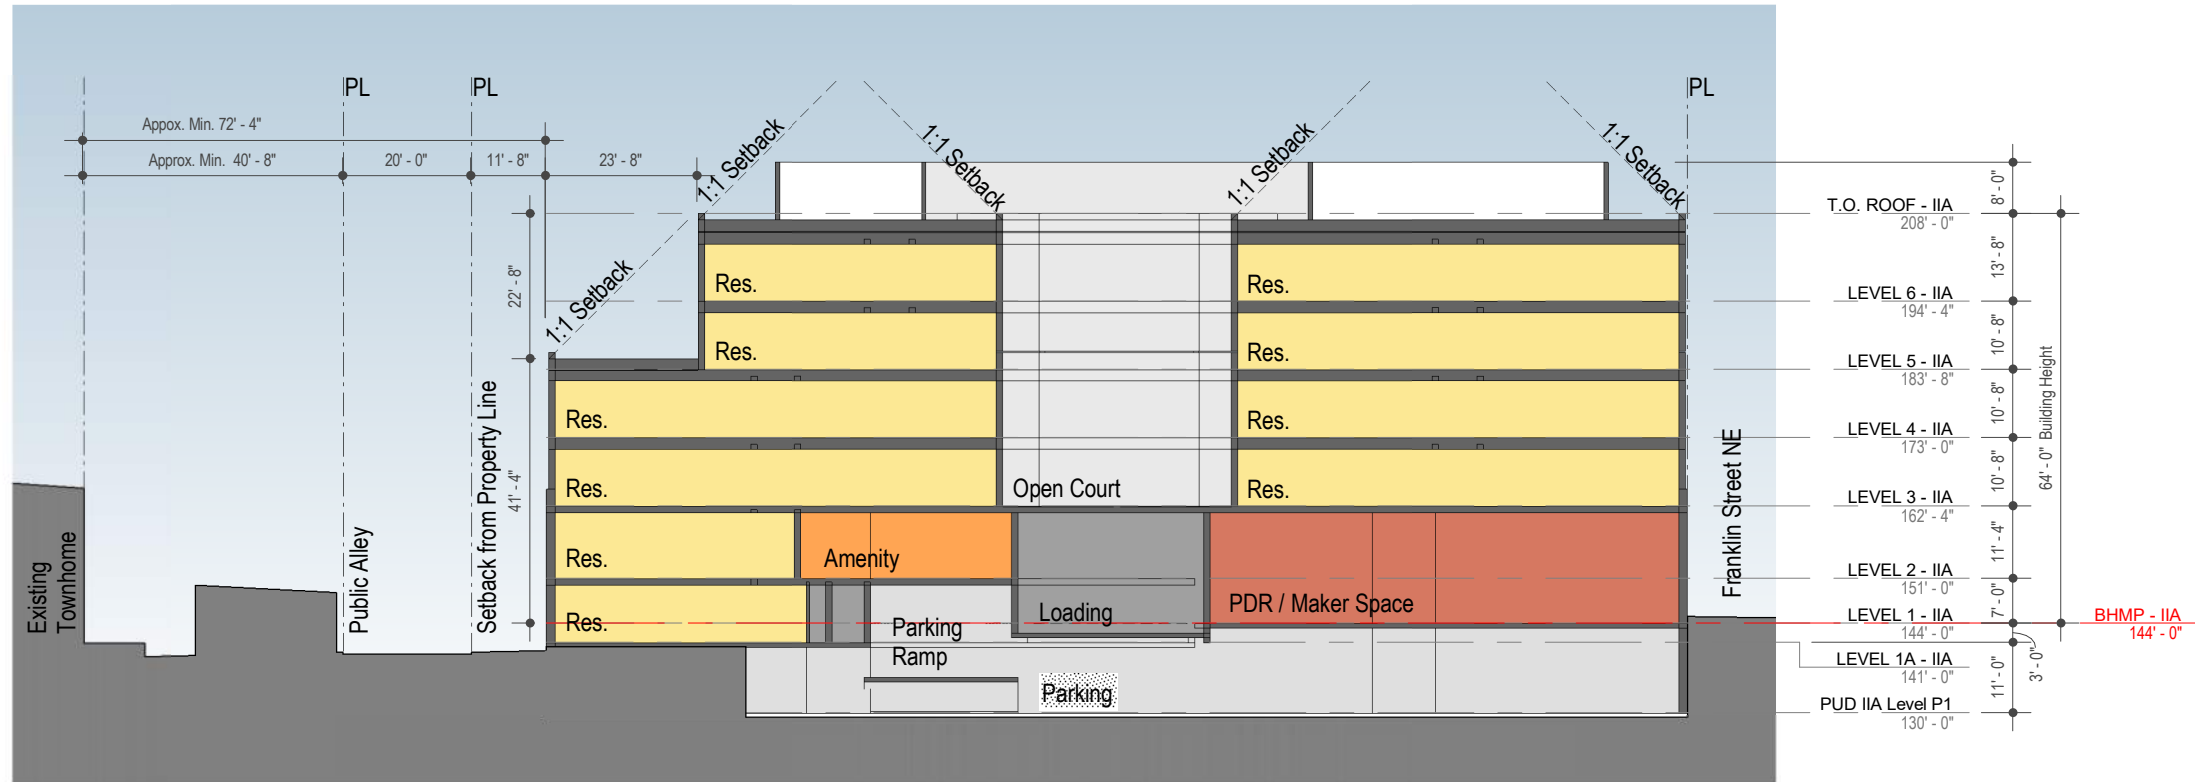

BUILDING SECTION A-A

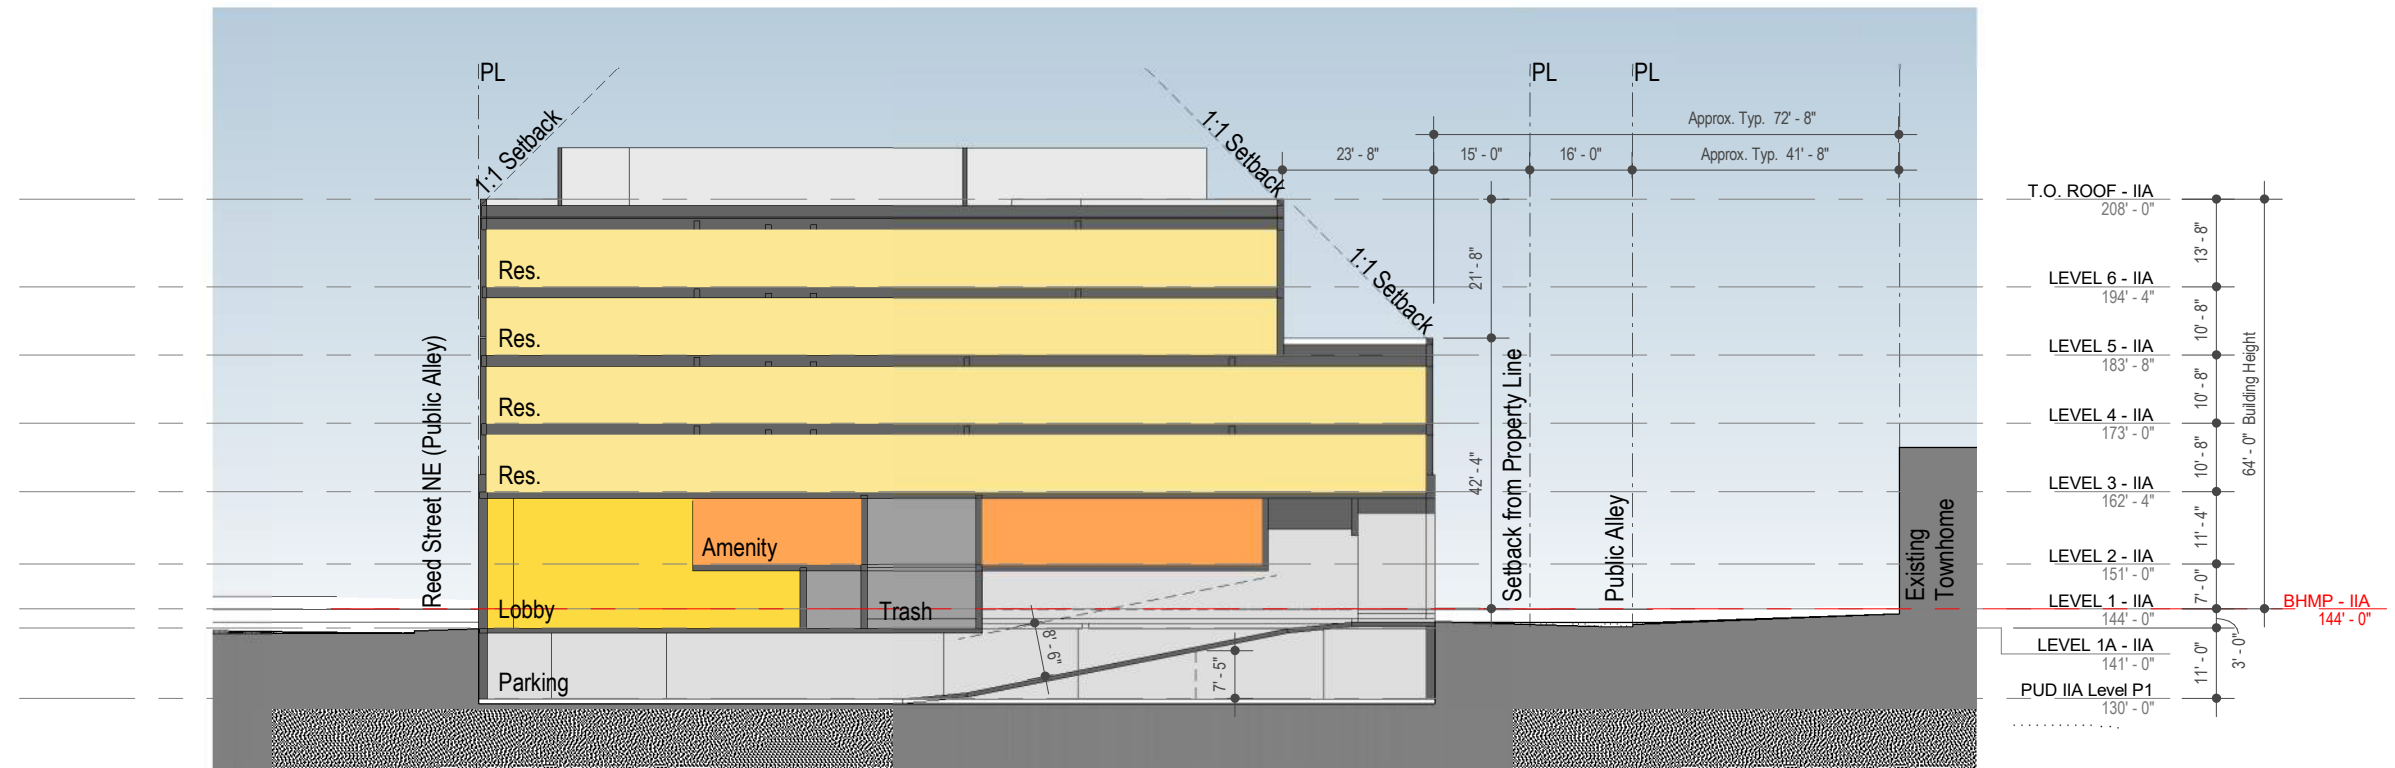

BUILDING SECTION B-B

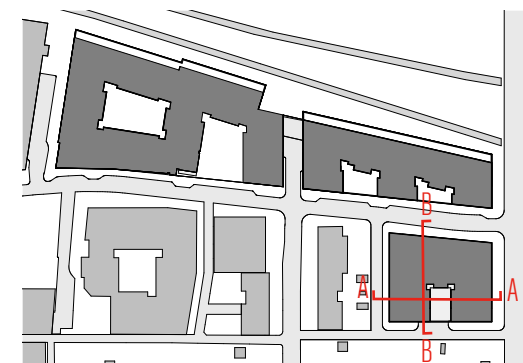

PHASE IIA BUILDING SECTIONS : A54