


Tab B




3 ENLARGED ELEVATION SIGNAGE
1/4" = 1'-0"

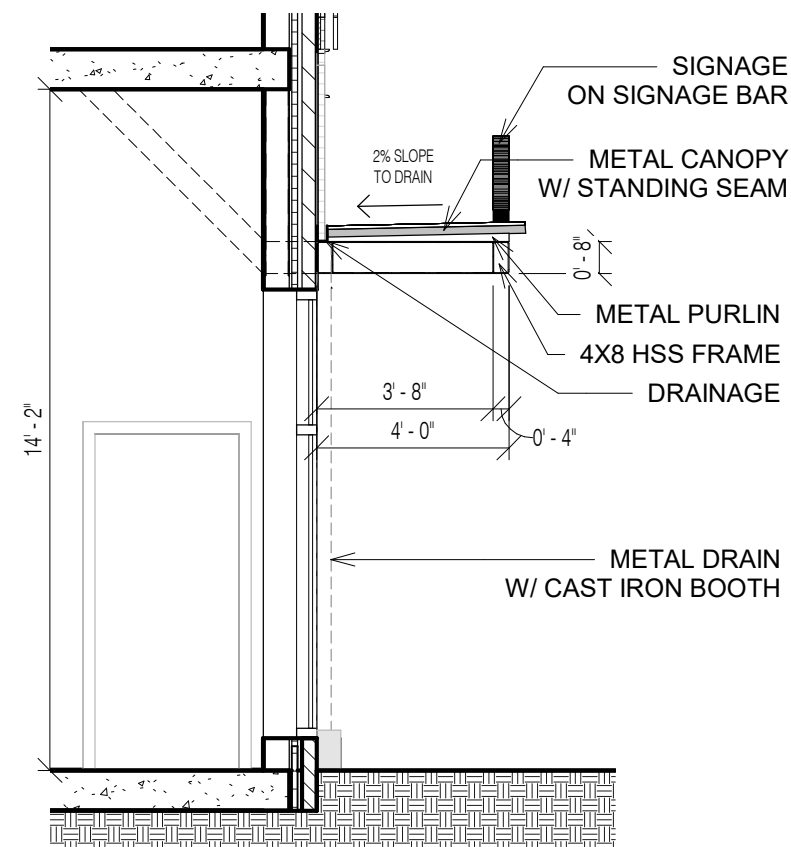


2 SIGNAGE SECTION DETAIL
1/4" = 1'-0"



1 PERSPECTIVE VIEW

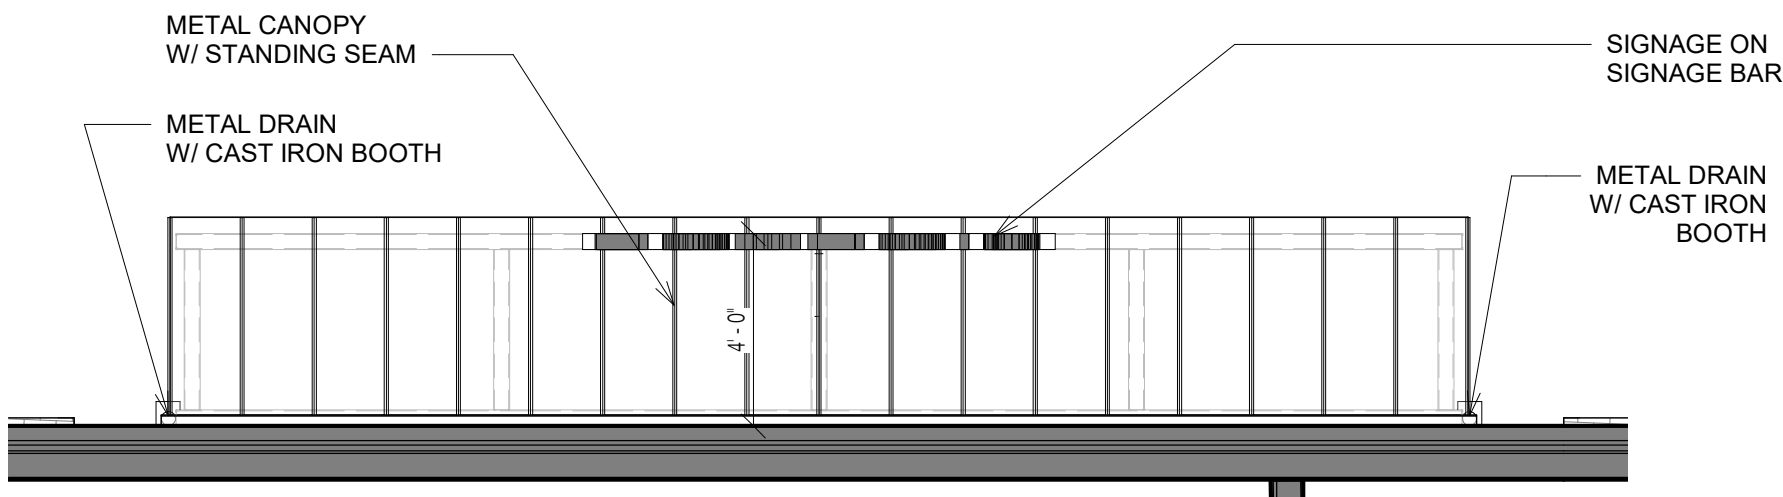

5 SIGNAGE PLAN VIEW
1/4" = 1'-0"

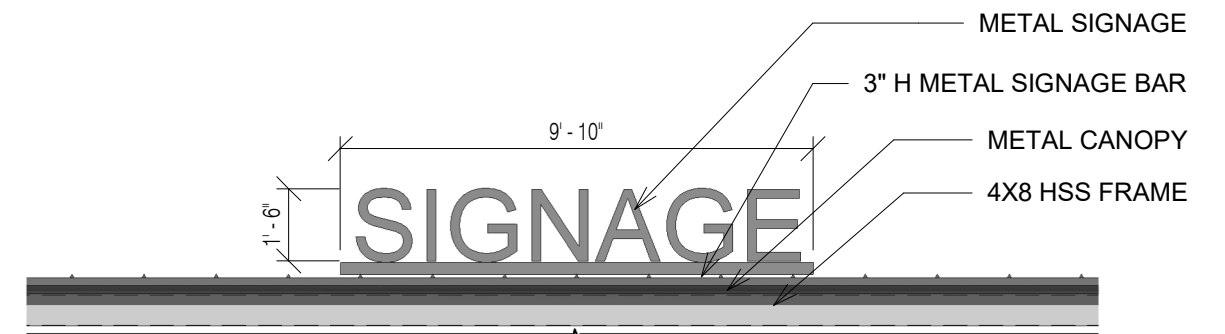

* SIGNAGE REPRESENTED ONLY FOR SCALE AND DIMENSION AS AN EXAMPLE.

4 ENLARGED SIGNAGE
1/4" = 1'-0"