


East Elevation (Facing Campus)

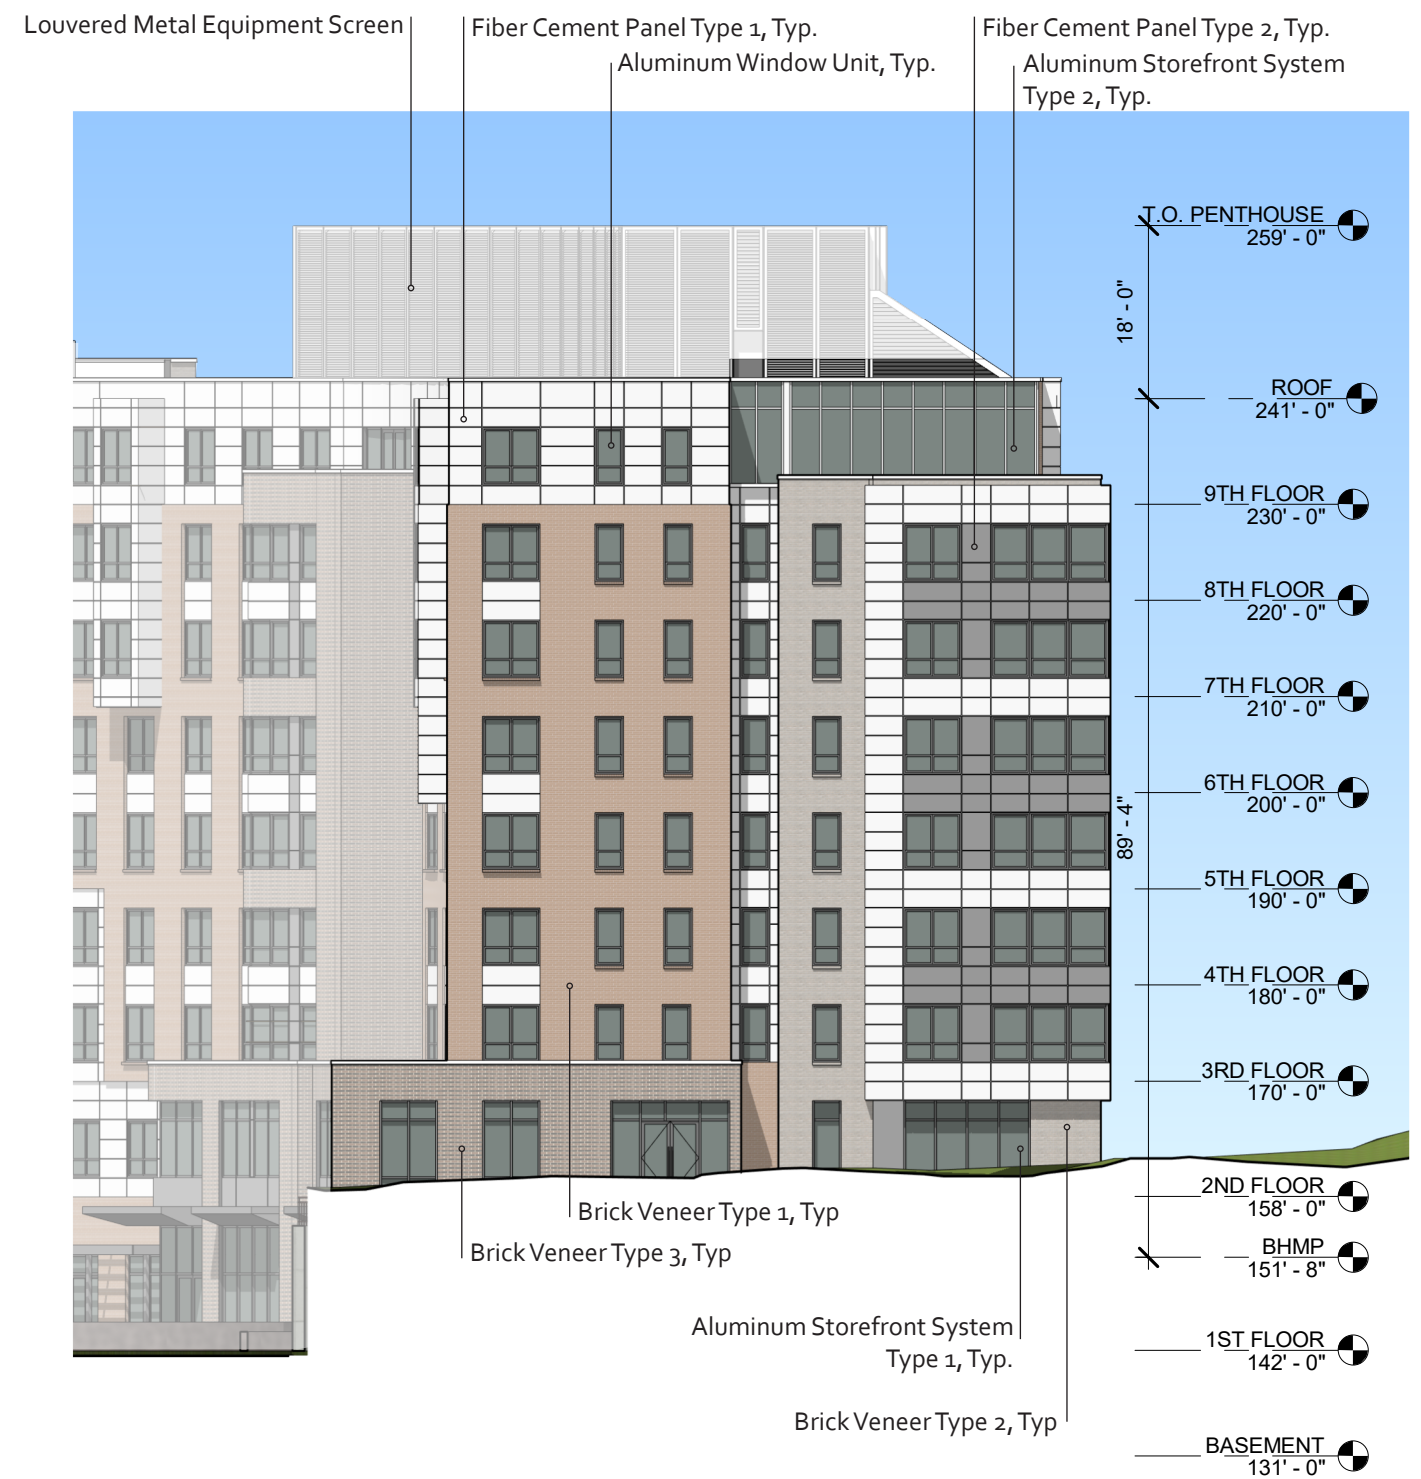

West Elevation (Facing 4th Street)

