

Note: The interior layouts shown on the building plans are schematic. Changes to the layouts, not affecting the exterior envelope or the square footage distribution, may occur. For additional dimensions see sheet A08



August 1, 2019


©2019 Torti Gallas Urban | 650 F St NW, Suite 690 | Washington, DC 20004 | 202.232.3132



MIDCITY FINANCIAL
TORTI GALLAS URBAN, INC.

N. PENTHOUSE/FOURTH FLOOR PLAN
1200 5TH STREET NW

A06

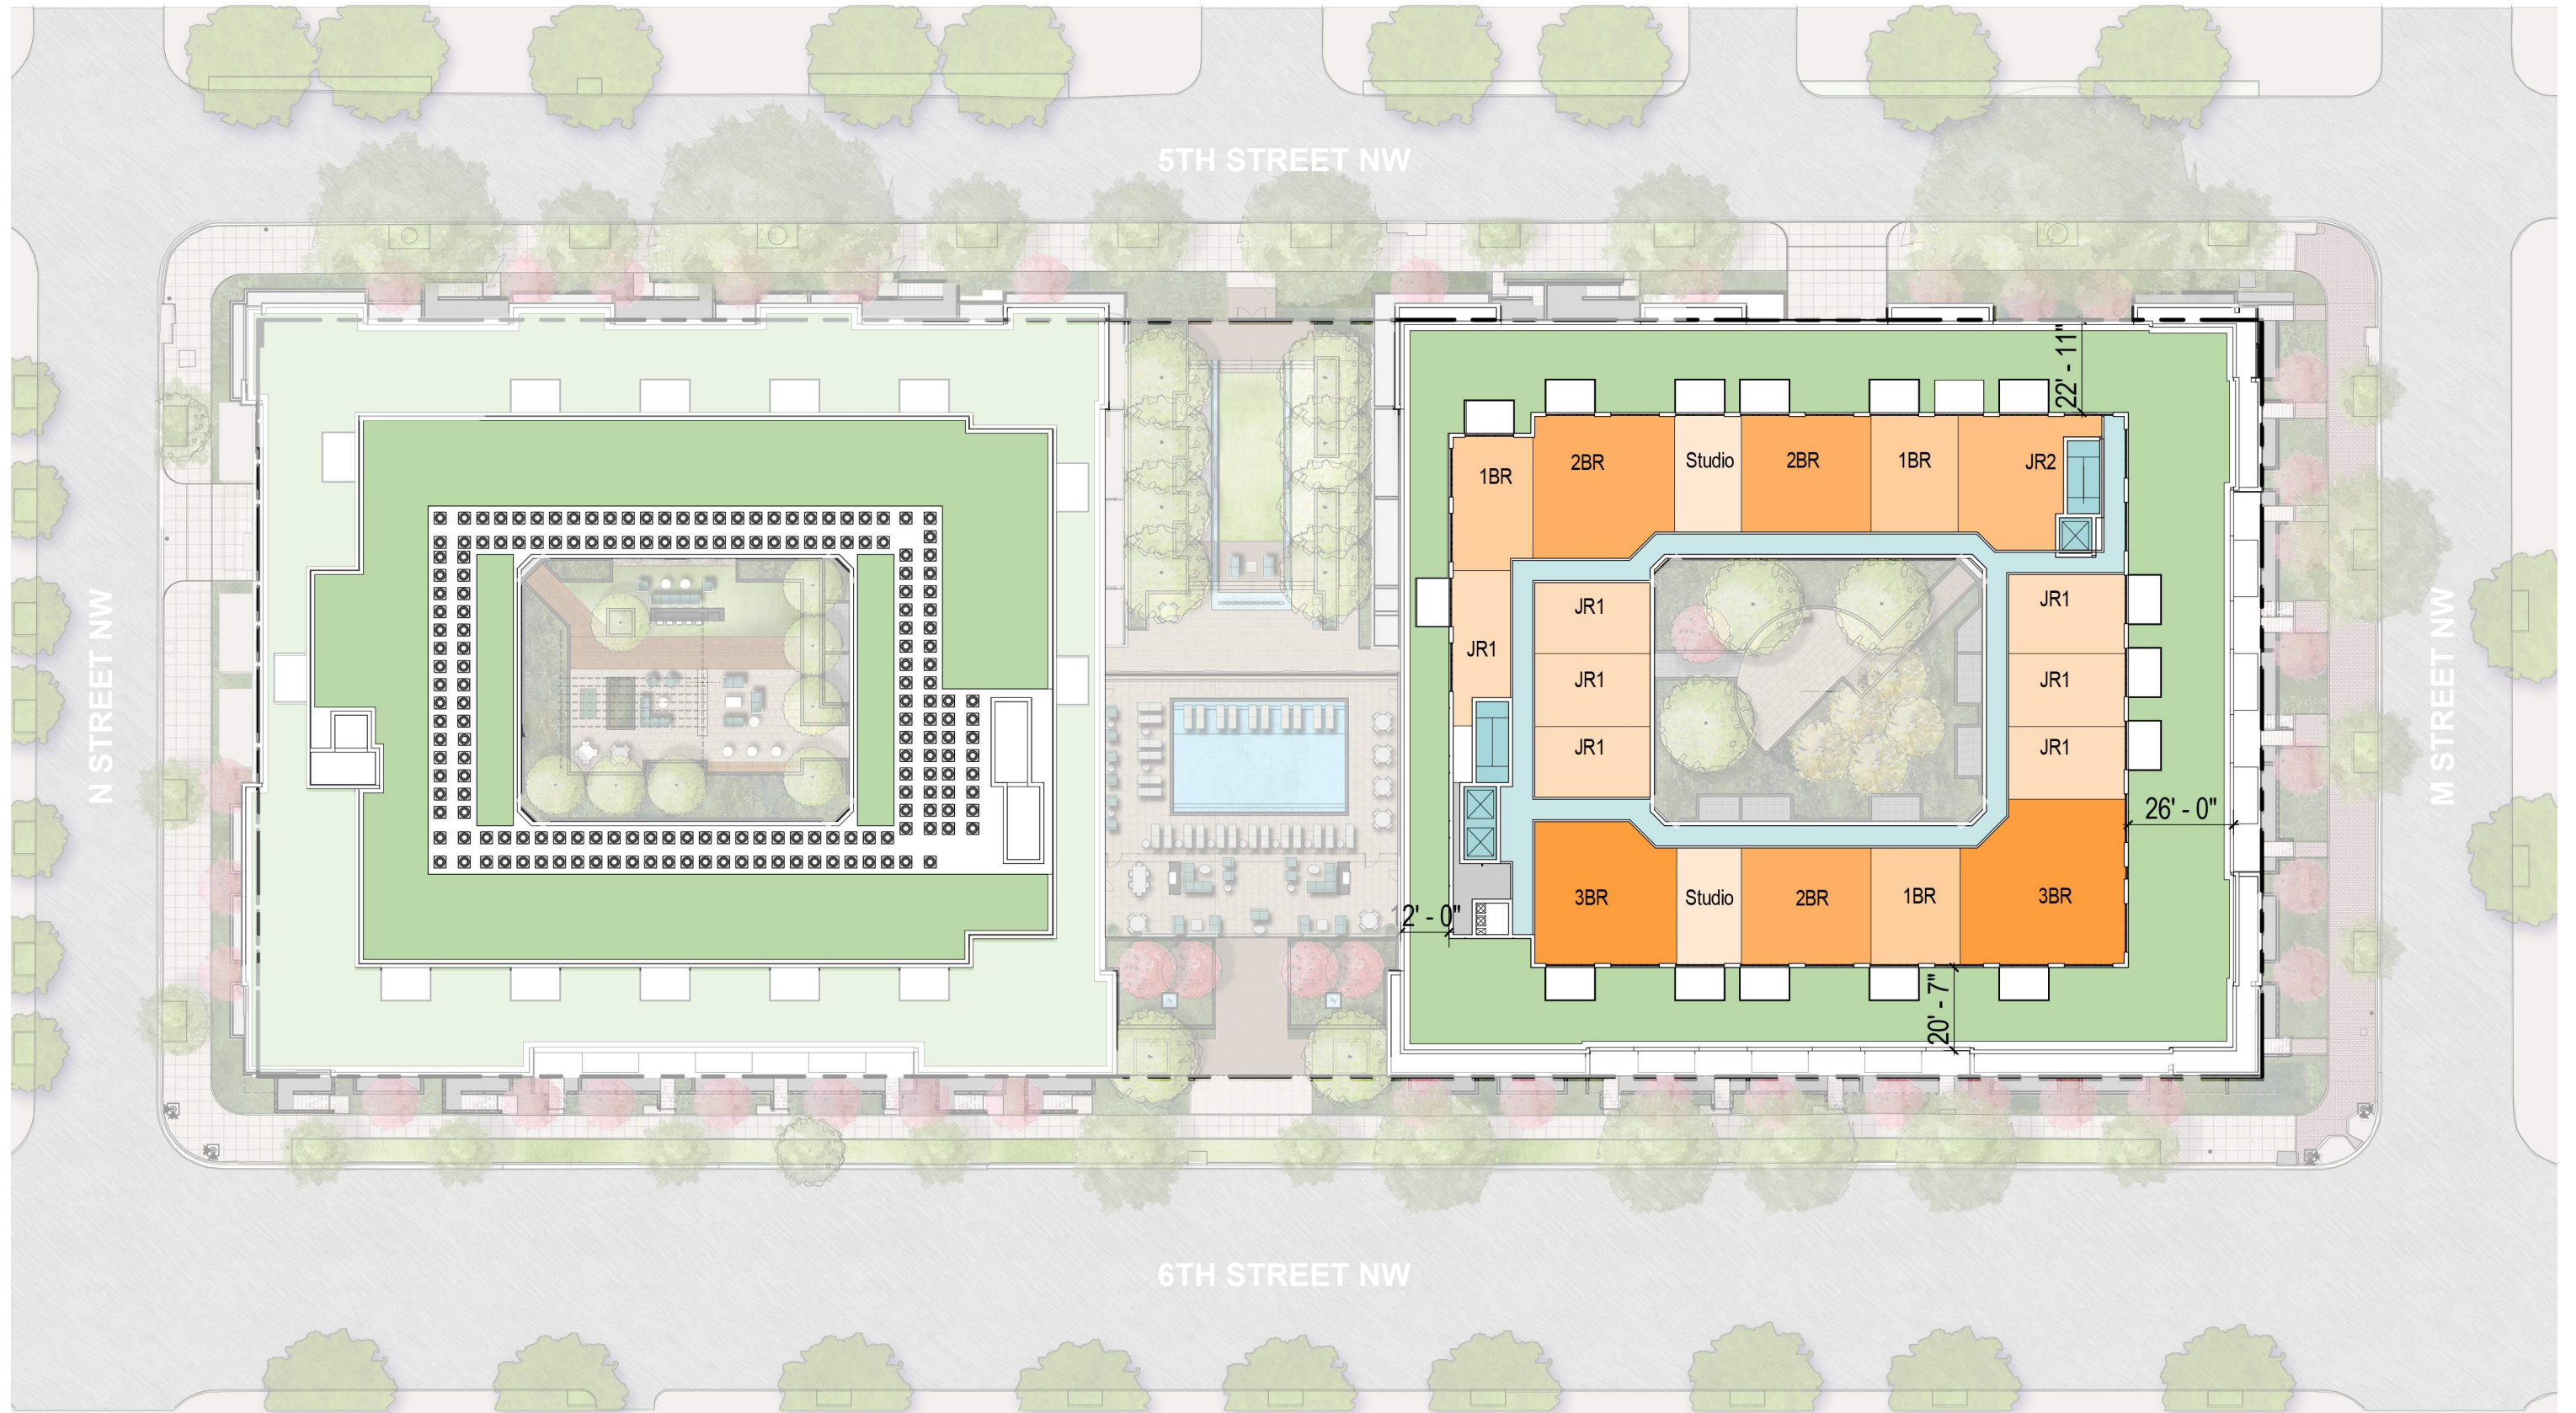

Note: The interior layouts shown on the building plans are schematic. Changes to the layouts, not affecting the exterior envelope or the square footage distribution, may occur. For additional dimensions see sheet A08



August 1, 2019


©2019 Torti Gallas Urban | 650 F St NW, Suite 690 | Washington, DC 20004 | 202.232.3132



MIDCITY FINANCIAL
TORTI GALLAS URBAN, INC.

S. PENTHOUSE PLAN
1200 5TH STREET NW

A07

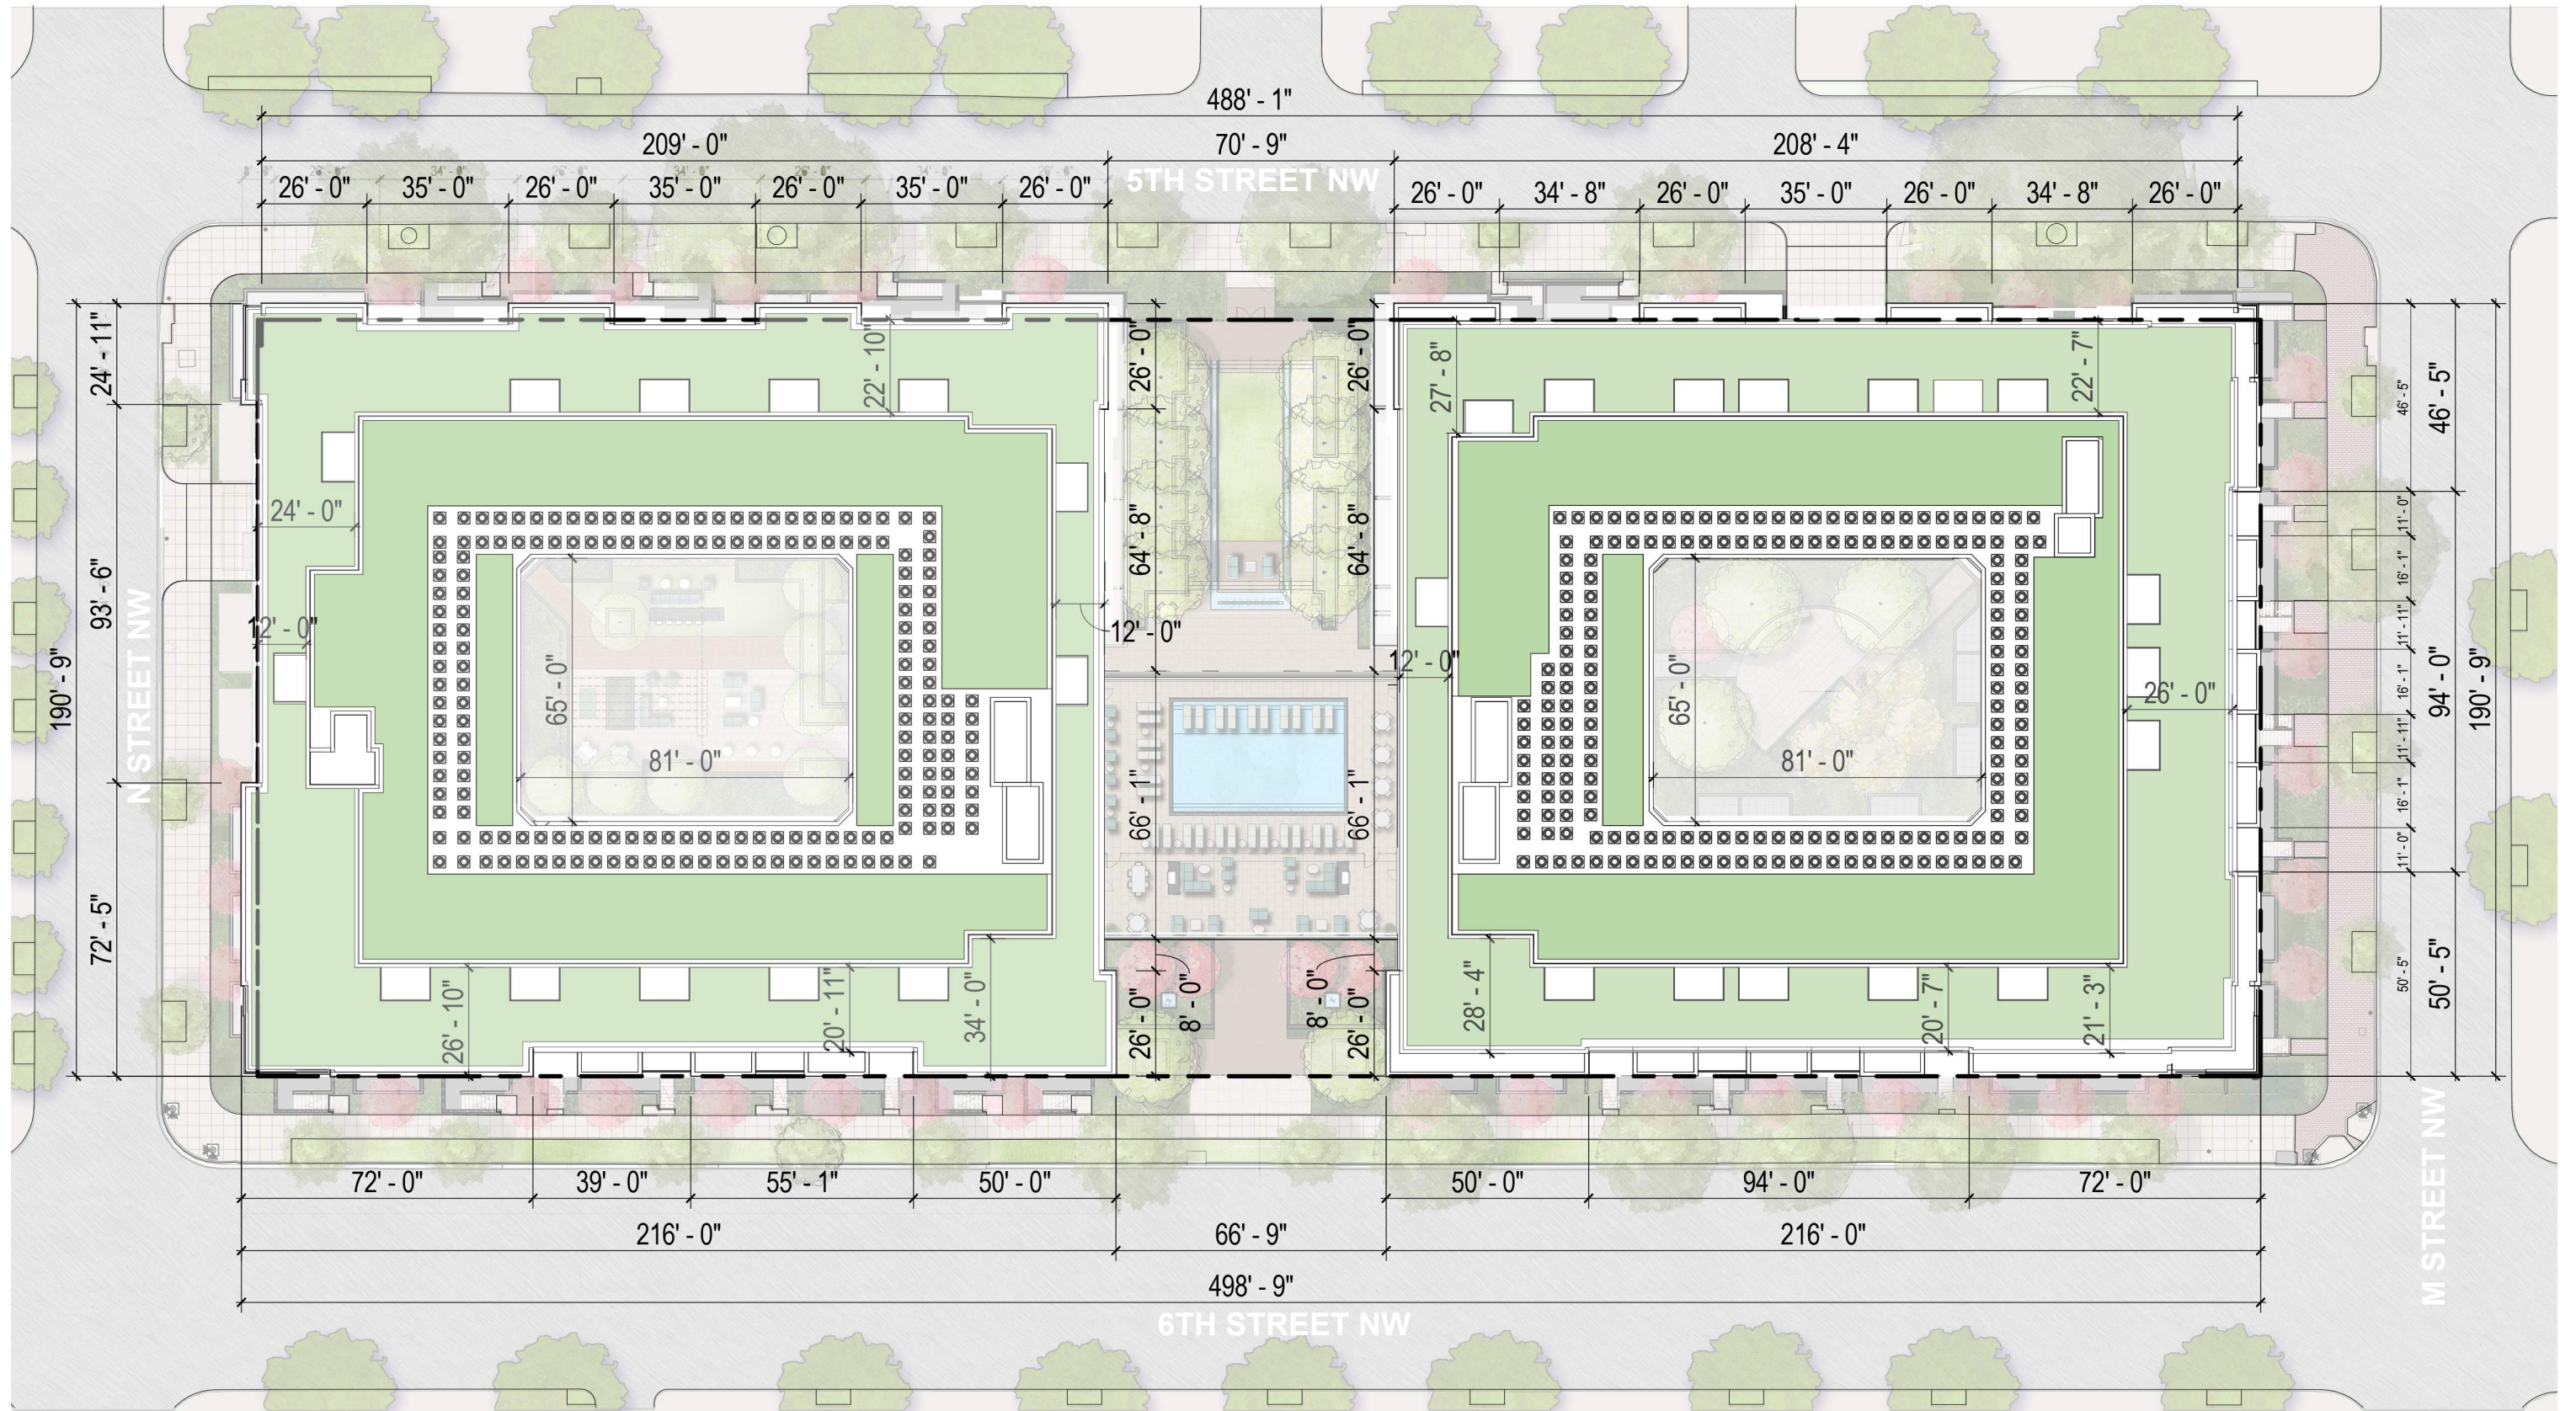

Note: The interior layouts shown on the building plans are schematic. Changes to the layouts, not affecting the exterior envelope or the square footage distribution, may occur. For additional dimensions see sheet A08



August 1, 2019


©2019 Torti Gallas Urban | 650 F St NW, Suite 690 | Washington, DC 20004 | 202.232.3132



MIDCITY FINANCIAL
TORTI GALLAS URBAN, INC.

ROOF PLAN
1200 5TH STREET NW

A08

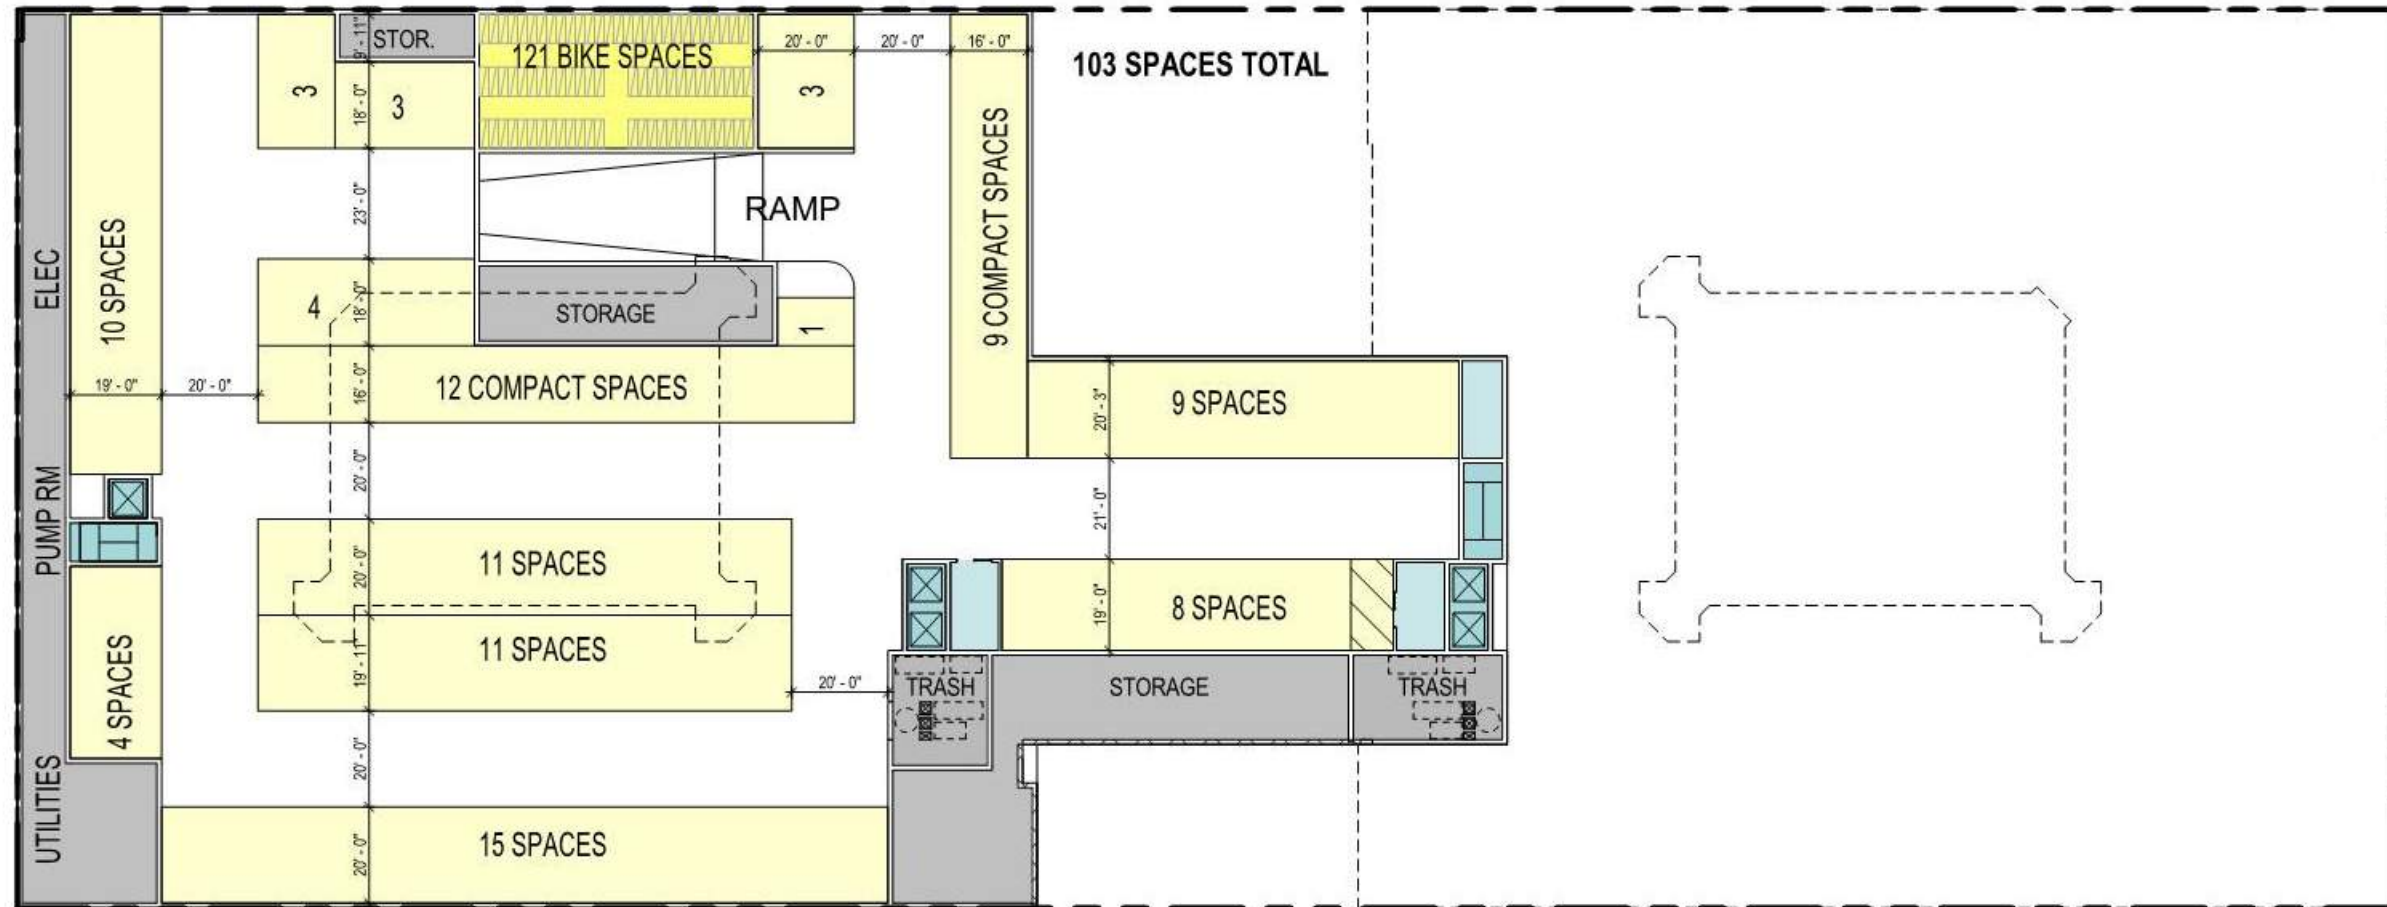


Note: The interior layouts shown on the building plans are schematic. Changes to the layouts, not affecting the exterior envelope or the square footage distribution, may occur. For additional dimensions see sheet A08


Note: Up to 50% of the required parking spaces may be compact spaces, a min. of 8 feet wide by 16' deep. All other parking spaces shall be a min. of 9' wide by 19' deep. All drive aisles shall be a min. of 20' wide.




GARAGE PLAN
1200 5TH STREET NW

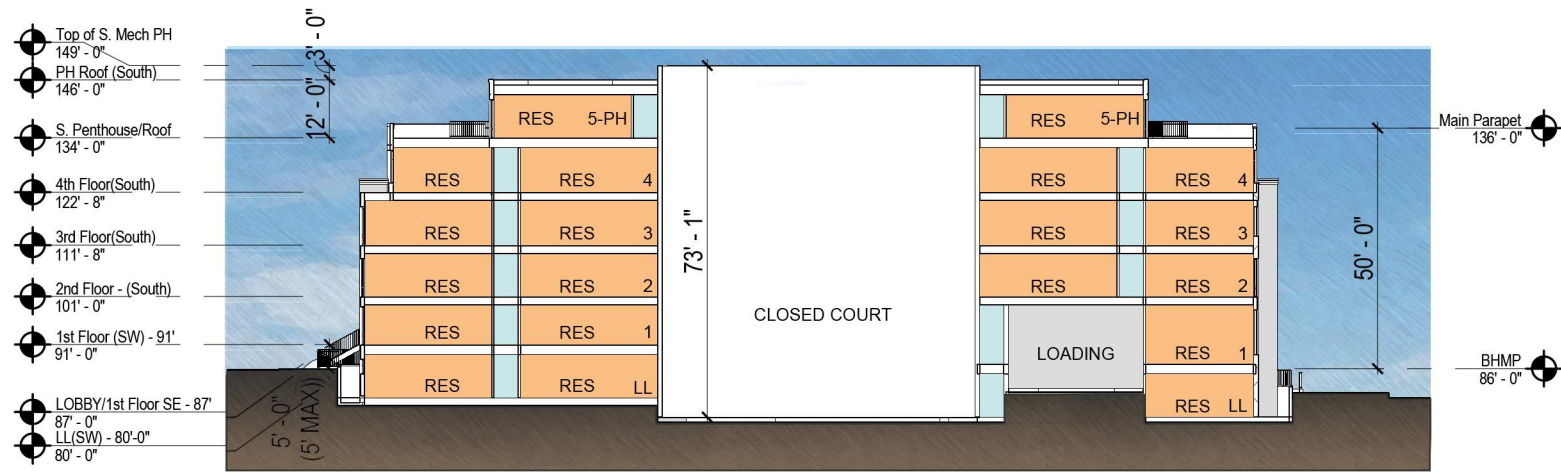

TRANSVERSE SECTION - A

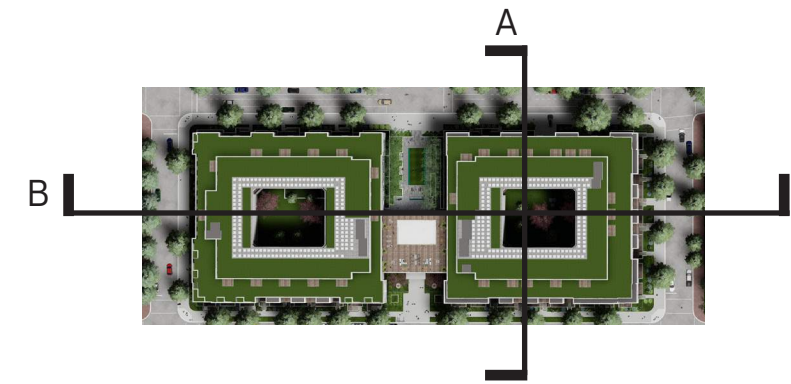

KEY PLAN

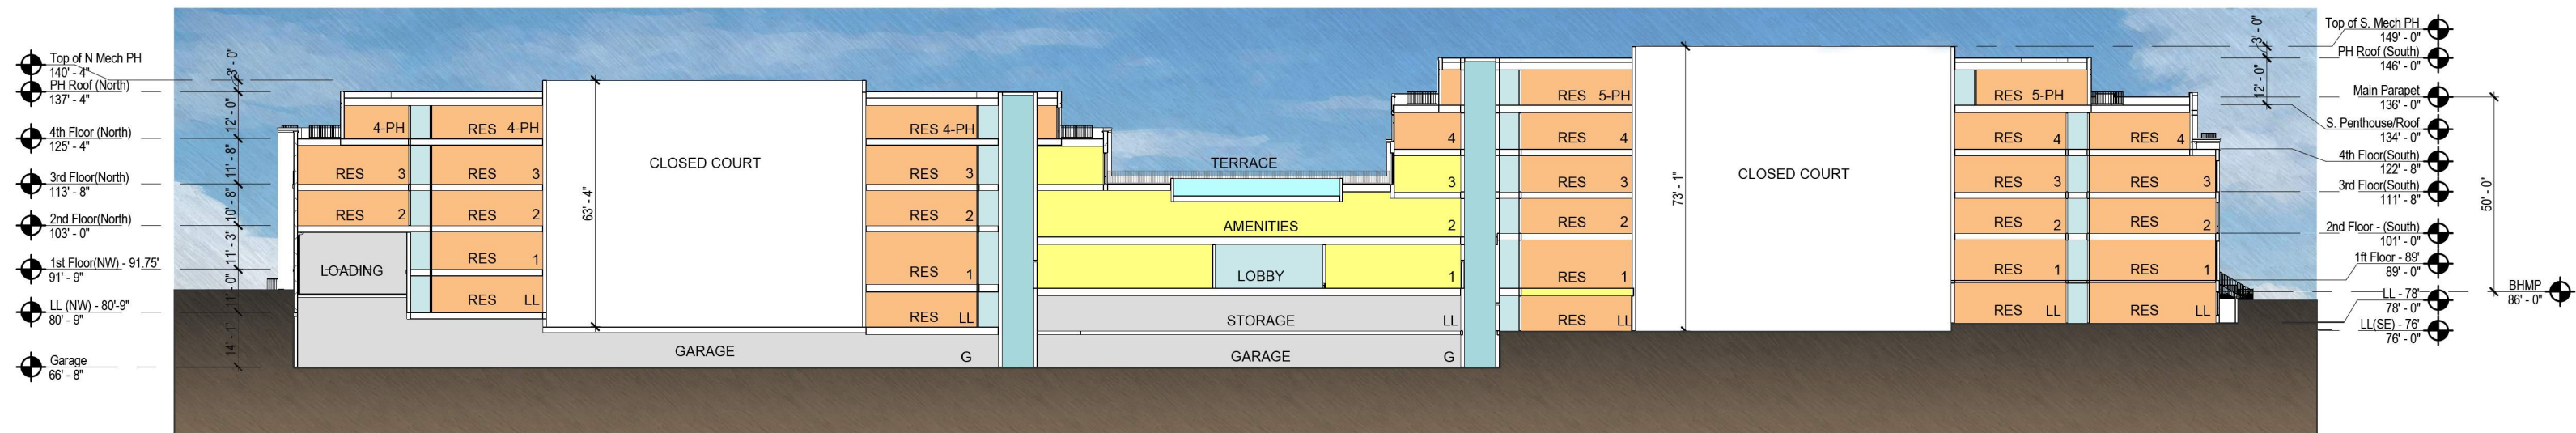

LONGITUDINAL SECTION - B



August 1, 2019

©2019 Torti Gallas Urban | 650 F St NW, Suite 690 | Washington, DC 20004 | 202.232.3132

Note: Rendering view, angle and lighting chosen to best illustrate design intent.
Context and Streetscape shown to best illustrate design intent.



MIDCITY FINANCIAL
TORTI GALLAS URBAN, INC.

AERIAL VIEW FROM SOUTHWEST
1200 5TH STREET NW



August 1, 2019

©2019 Torti Gallas Urban | 650 F St NW, Suite 690 | Washington, DC 20004 | 202.232.3132

Note: Rendering view, angle and lighting chosen to best illustrate design intent.
Context and Streetscape shown to best illustrate design intent.



MIDCITY FINANCIAL
TORTI GALLAS URBAN, INC.

VIEW FROM SOUTHWEST
1200 5TH STREET NW