





# PROPOSED STRIP AND SITE ELEVATIONS

## SAVANNAH STREET, LOOKING NORTH

23RD STREET, LOOKING WEST



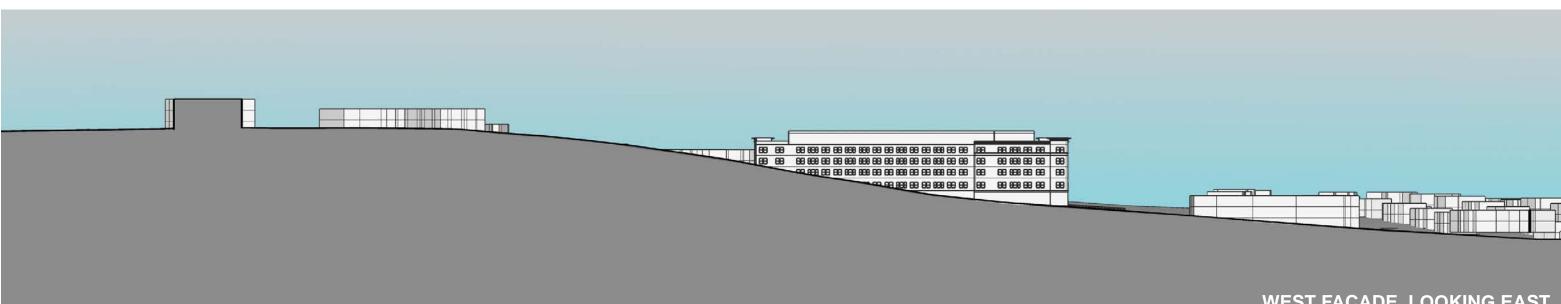

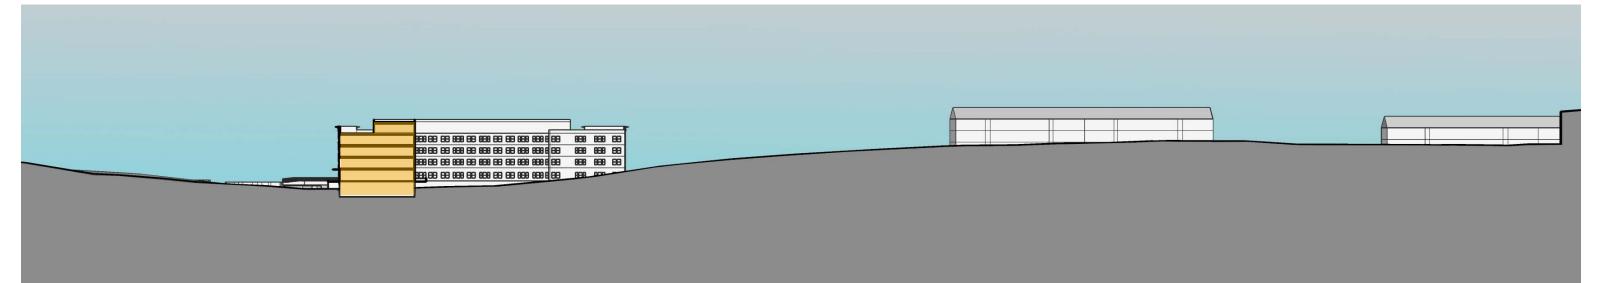







# **EAST-WEST SECTION, LOOKING SOUTH**

# WEST FACADE. LOOKING EAST



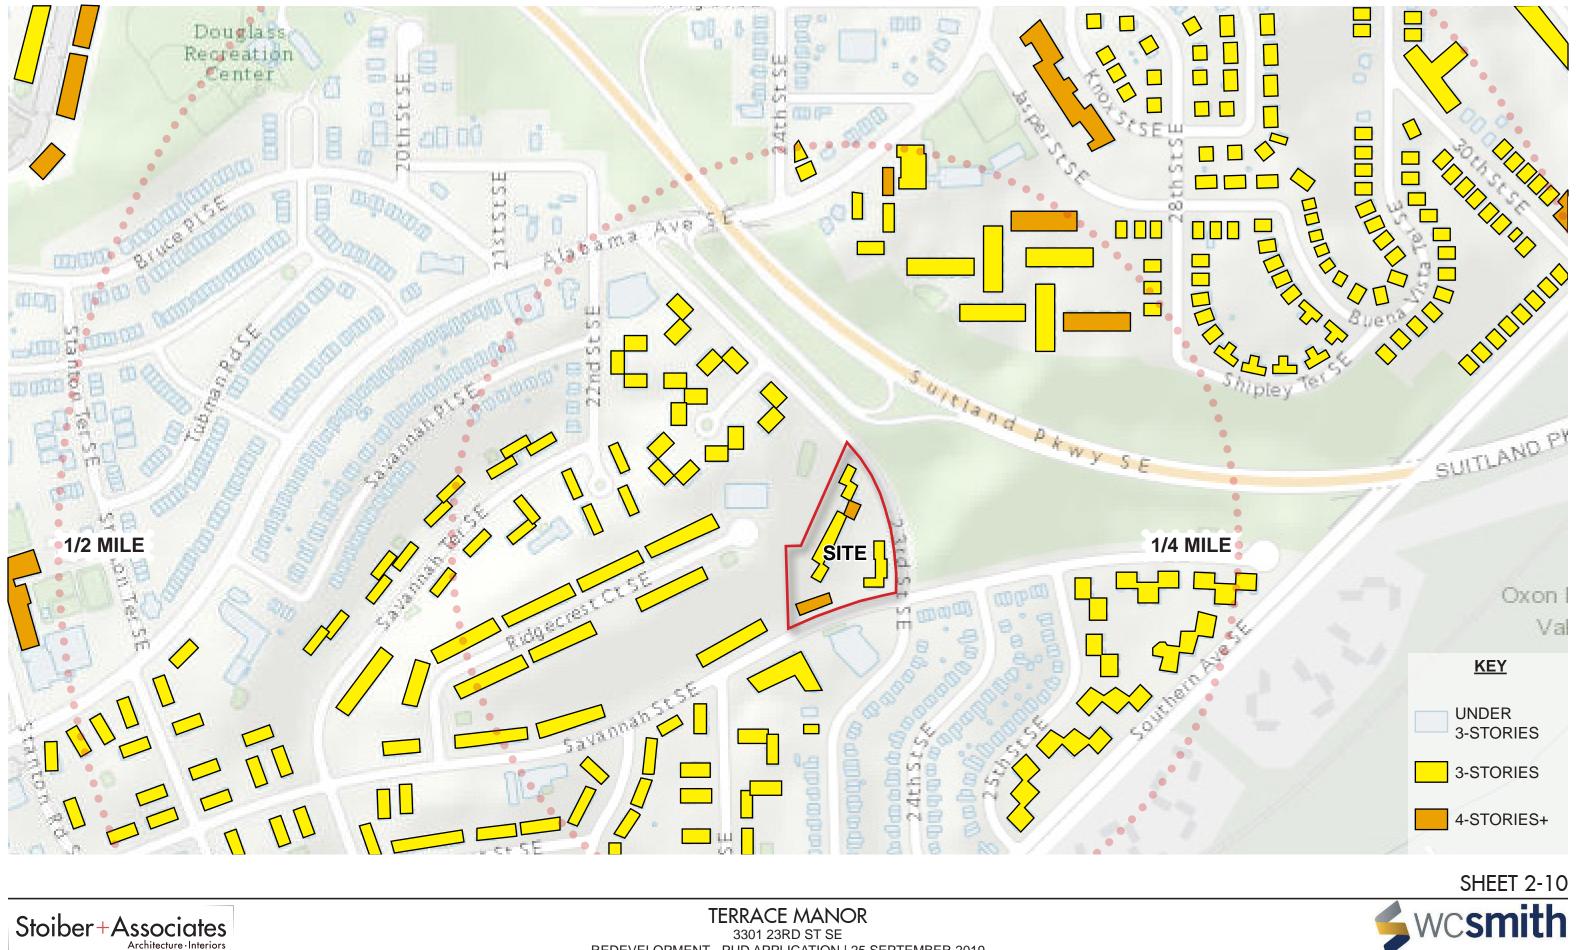


#### EXISTING HEIGHT AND AREA CONTEXT

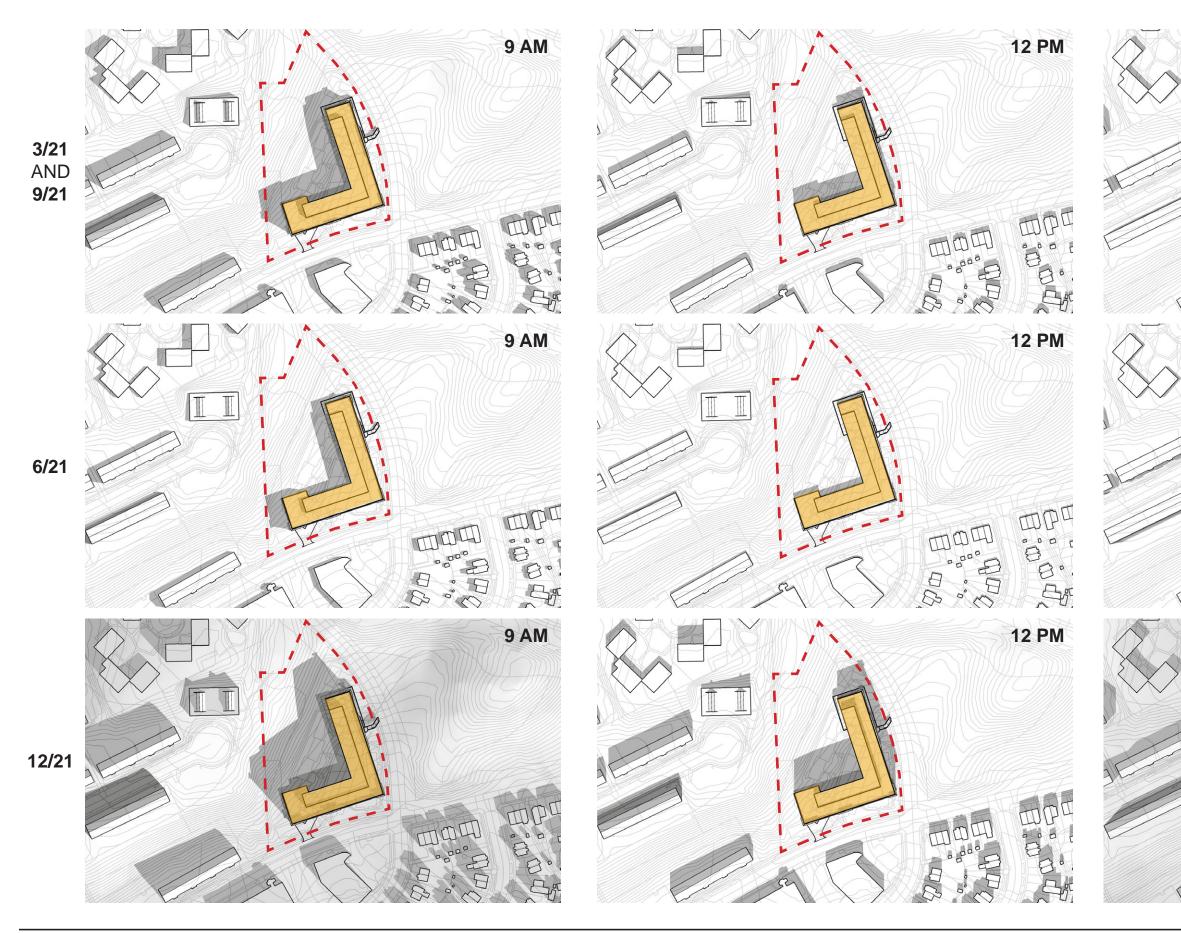

Stoiber+Associates

TERRACE MANOR 3301 23RD ST SE REDEVELOPMENT - PUD APPLICATION | 25 SEPTEMBER 2019

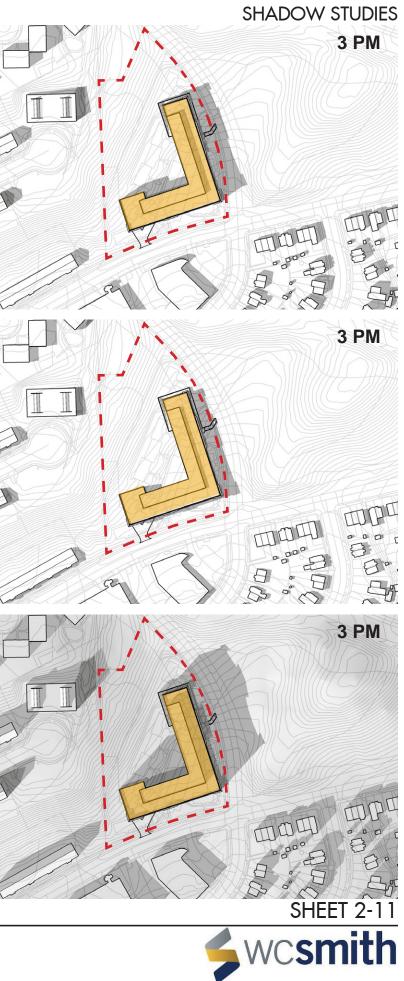









## PERSPECTIVE VIEW AT SAVANNAH AND 23RD, LOOKING NORTHWEST



