


**SECTION 4**

**SOUTH CAPITOL ST  
VIEWS**




# Mixed Use Scheme - View A | Perspective at S Capitol St SW - Looking North

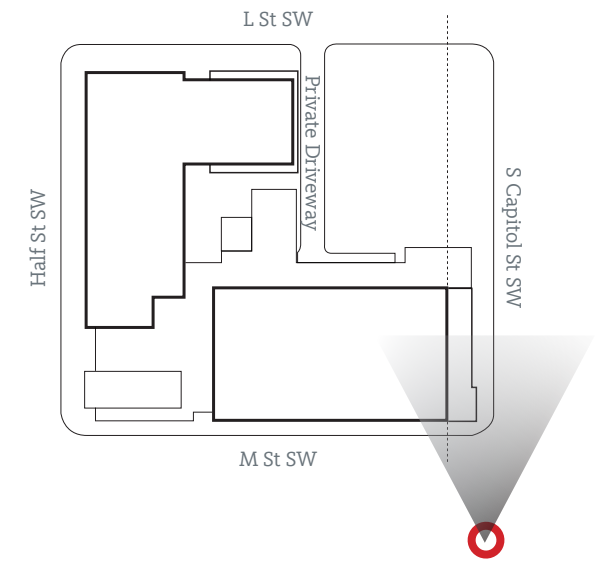




# Mixed Use Scheme - View B | Perspective at S Capitol St SW - Looking North

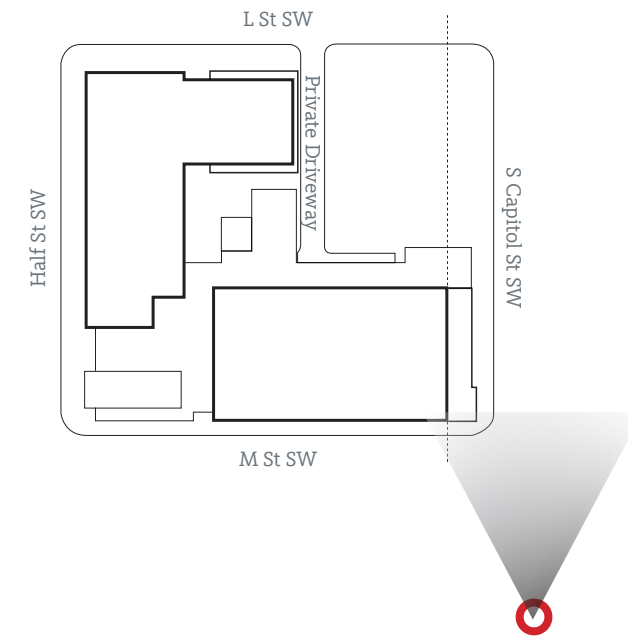




# Mixed Use Scheme - View C | Perspective at S Capitol St SW - Looking South

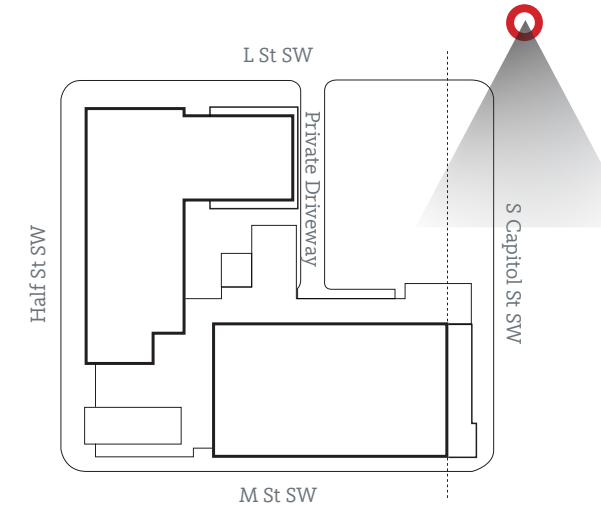

Foreground Lot shown without future building context.




# Mixed Use Scheme - View C.1 | Perspective at S Capitol St SW - Looking South

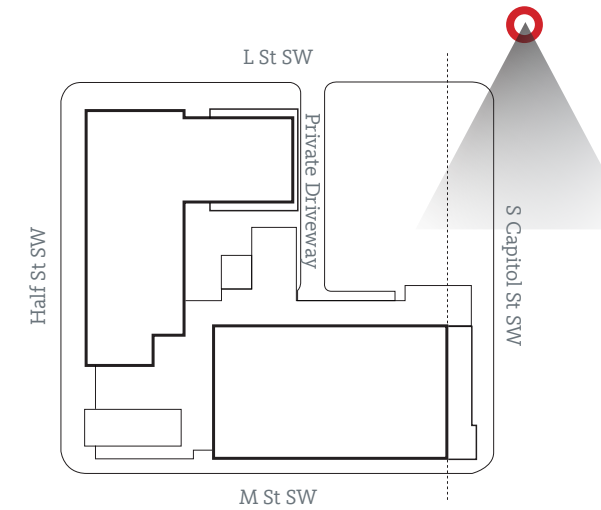

Foreground Lot shown with future building context.




**Mixed Use Scheme - View D** | Perspective at S Capitol St SW & P St SW - Looking North

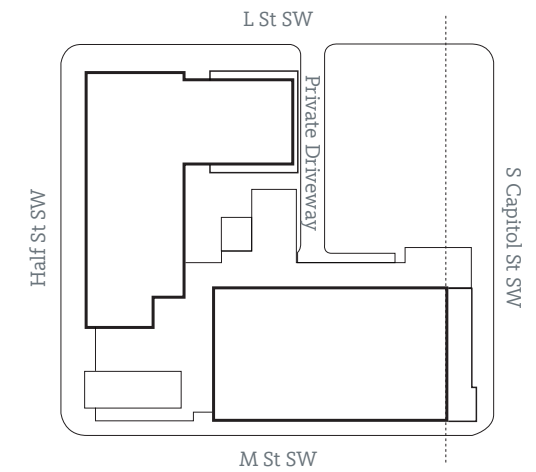

**SECTION 5**

**DESIGN PROPOSAL**  
**Elevations**



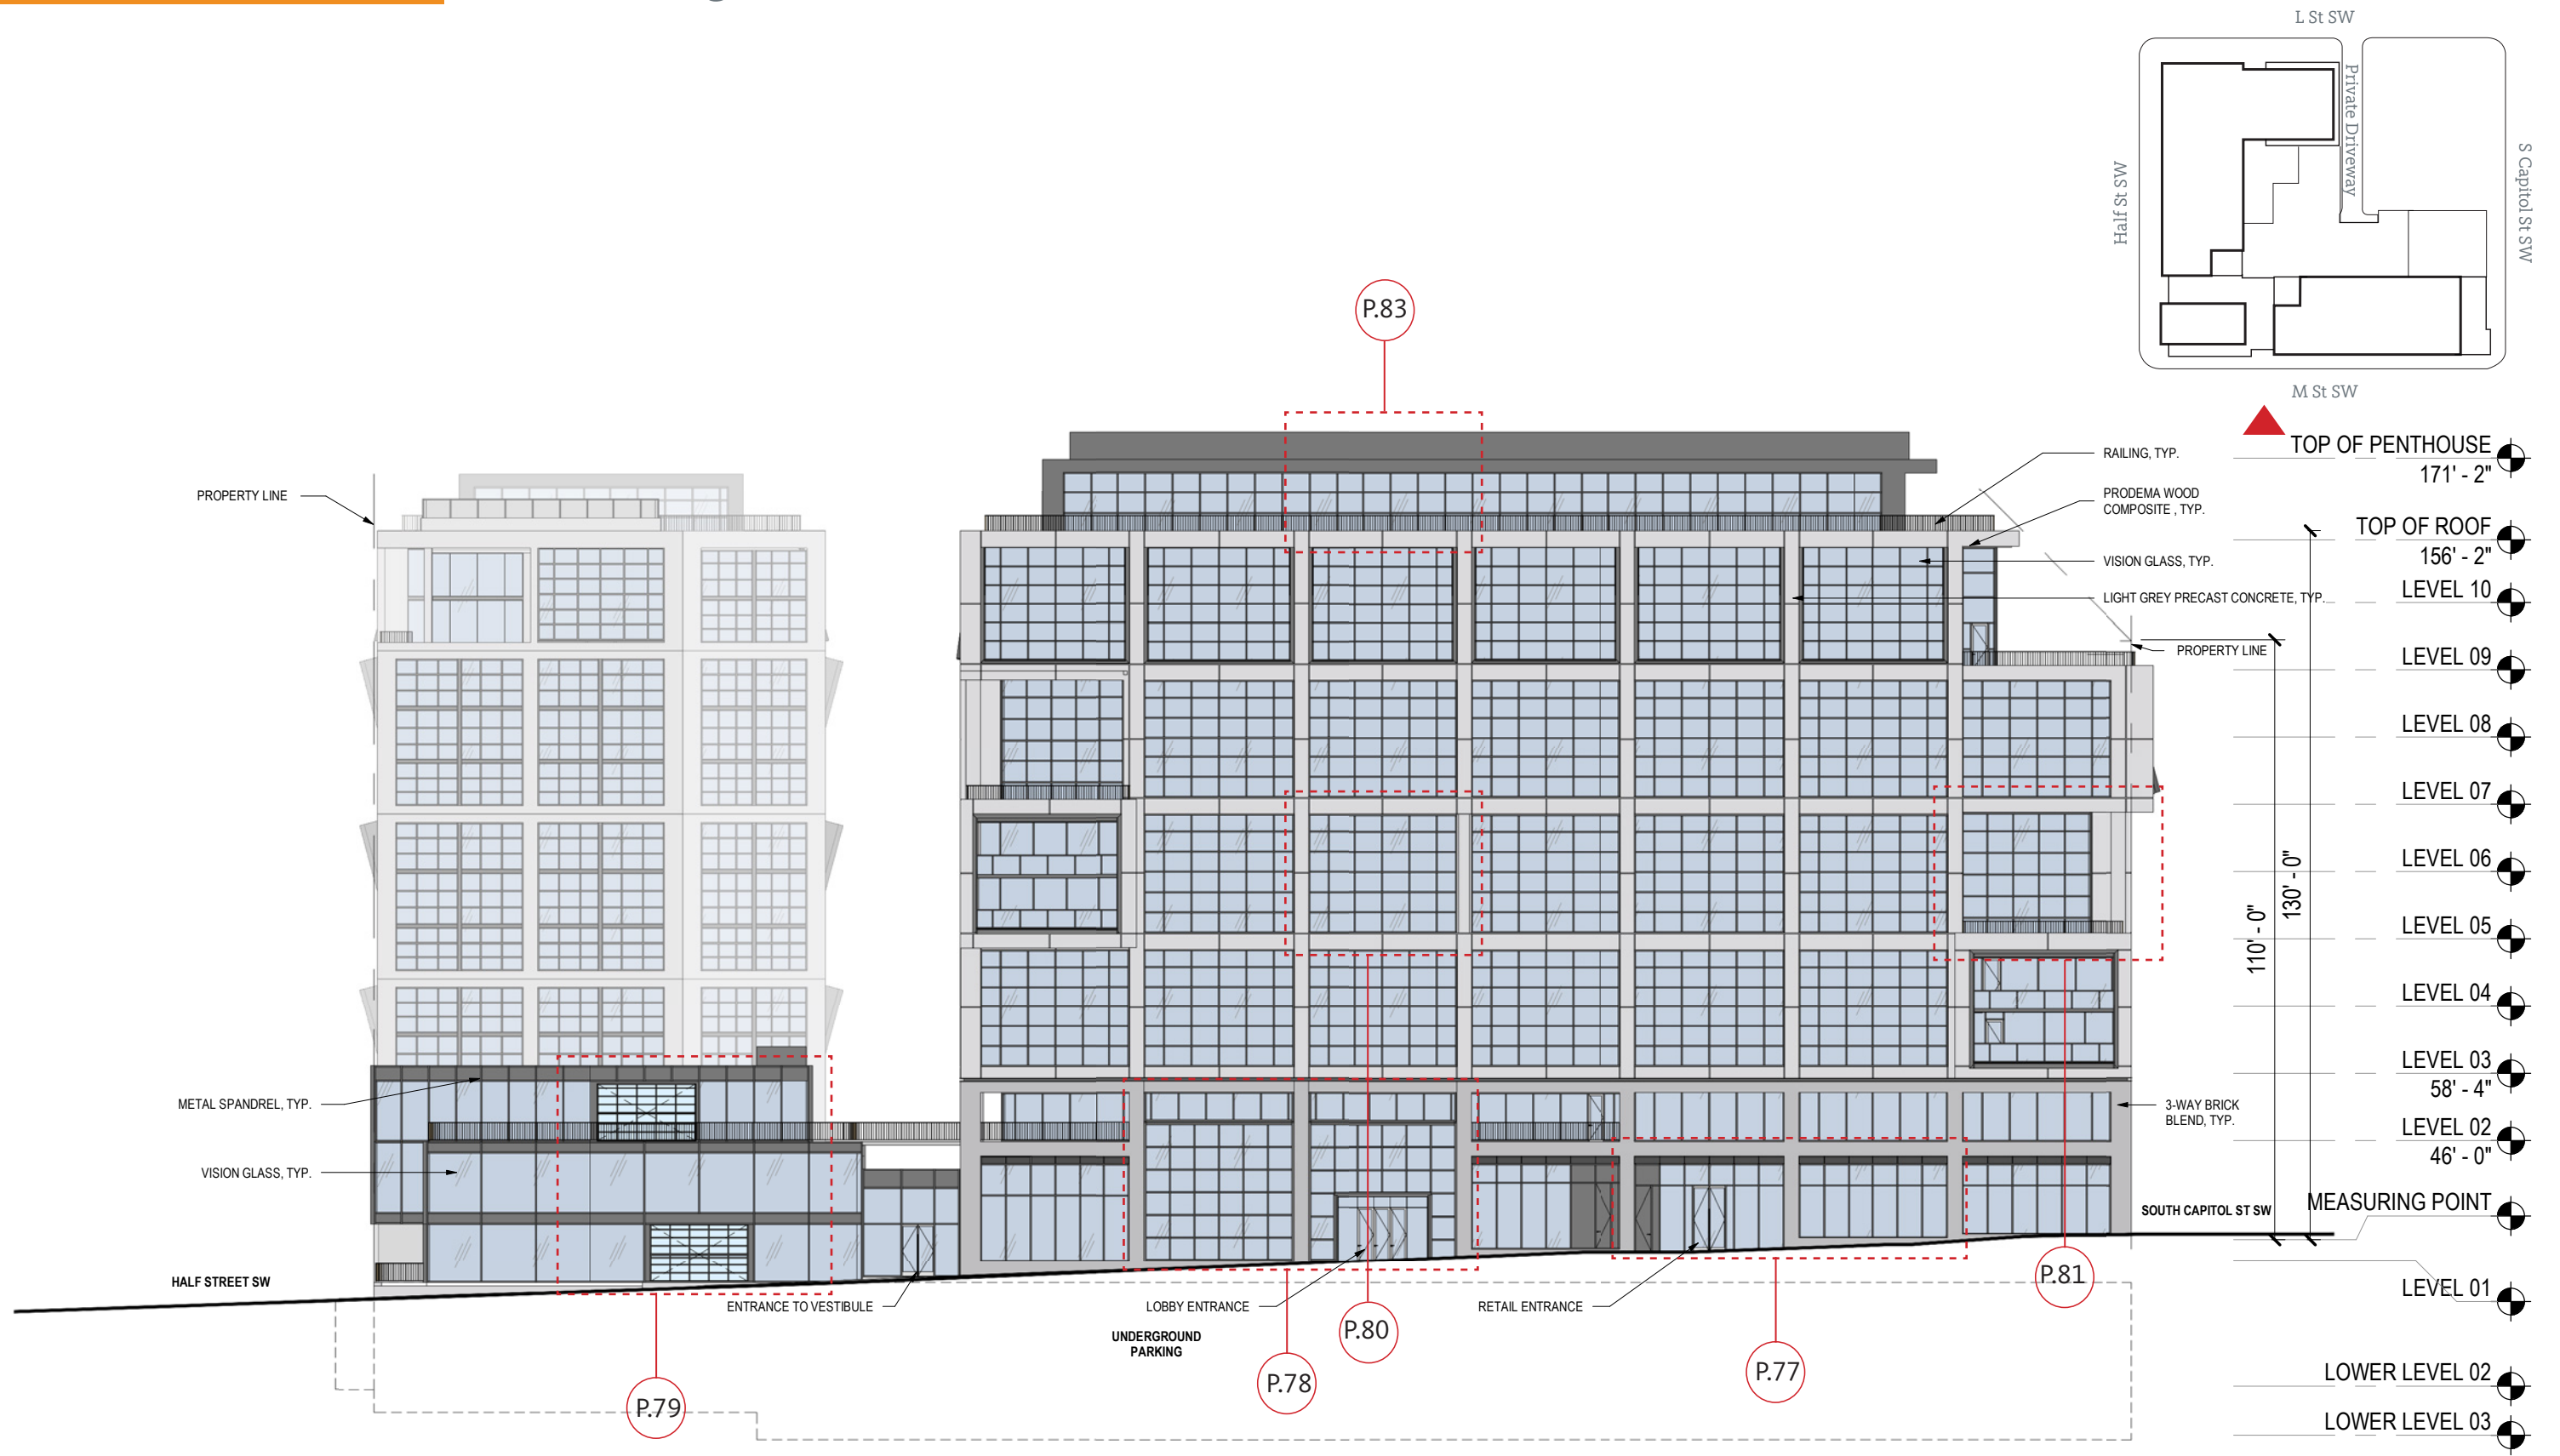

Scale 1" = 30' - 0"



