





- ① POOL
- ② POOL TERRACE
- ③ AMENITY TERRACE
- ④ PRIVATE TERRACE, TYP
- ⑤ LOW PLANTING
- ⑥ RAISED PLANTERS
- ⑦ LEVEL 2 TERRACES
- ⑧ LEVEL 1

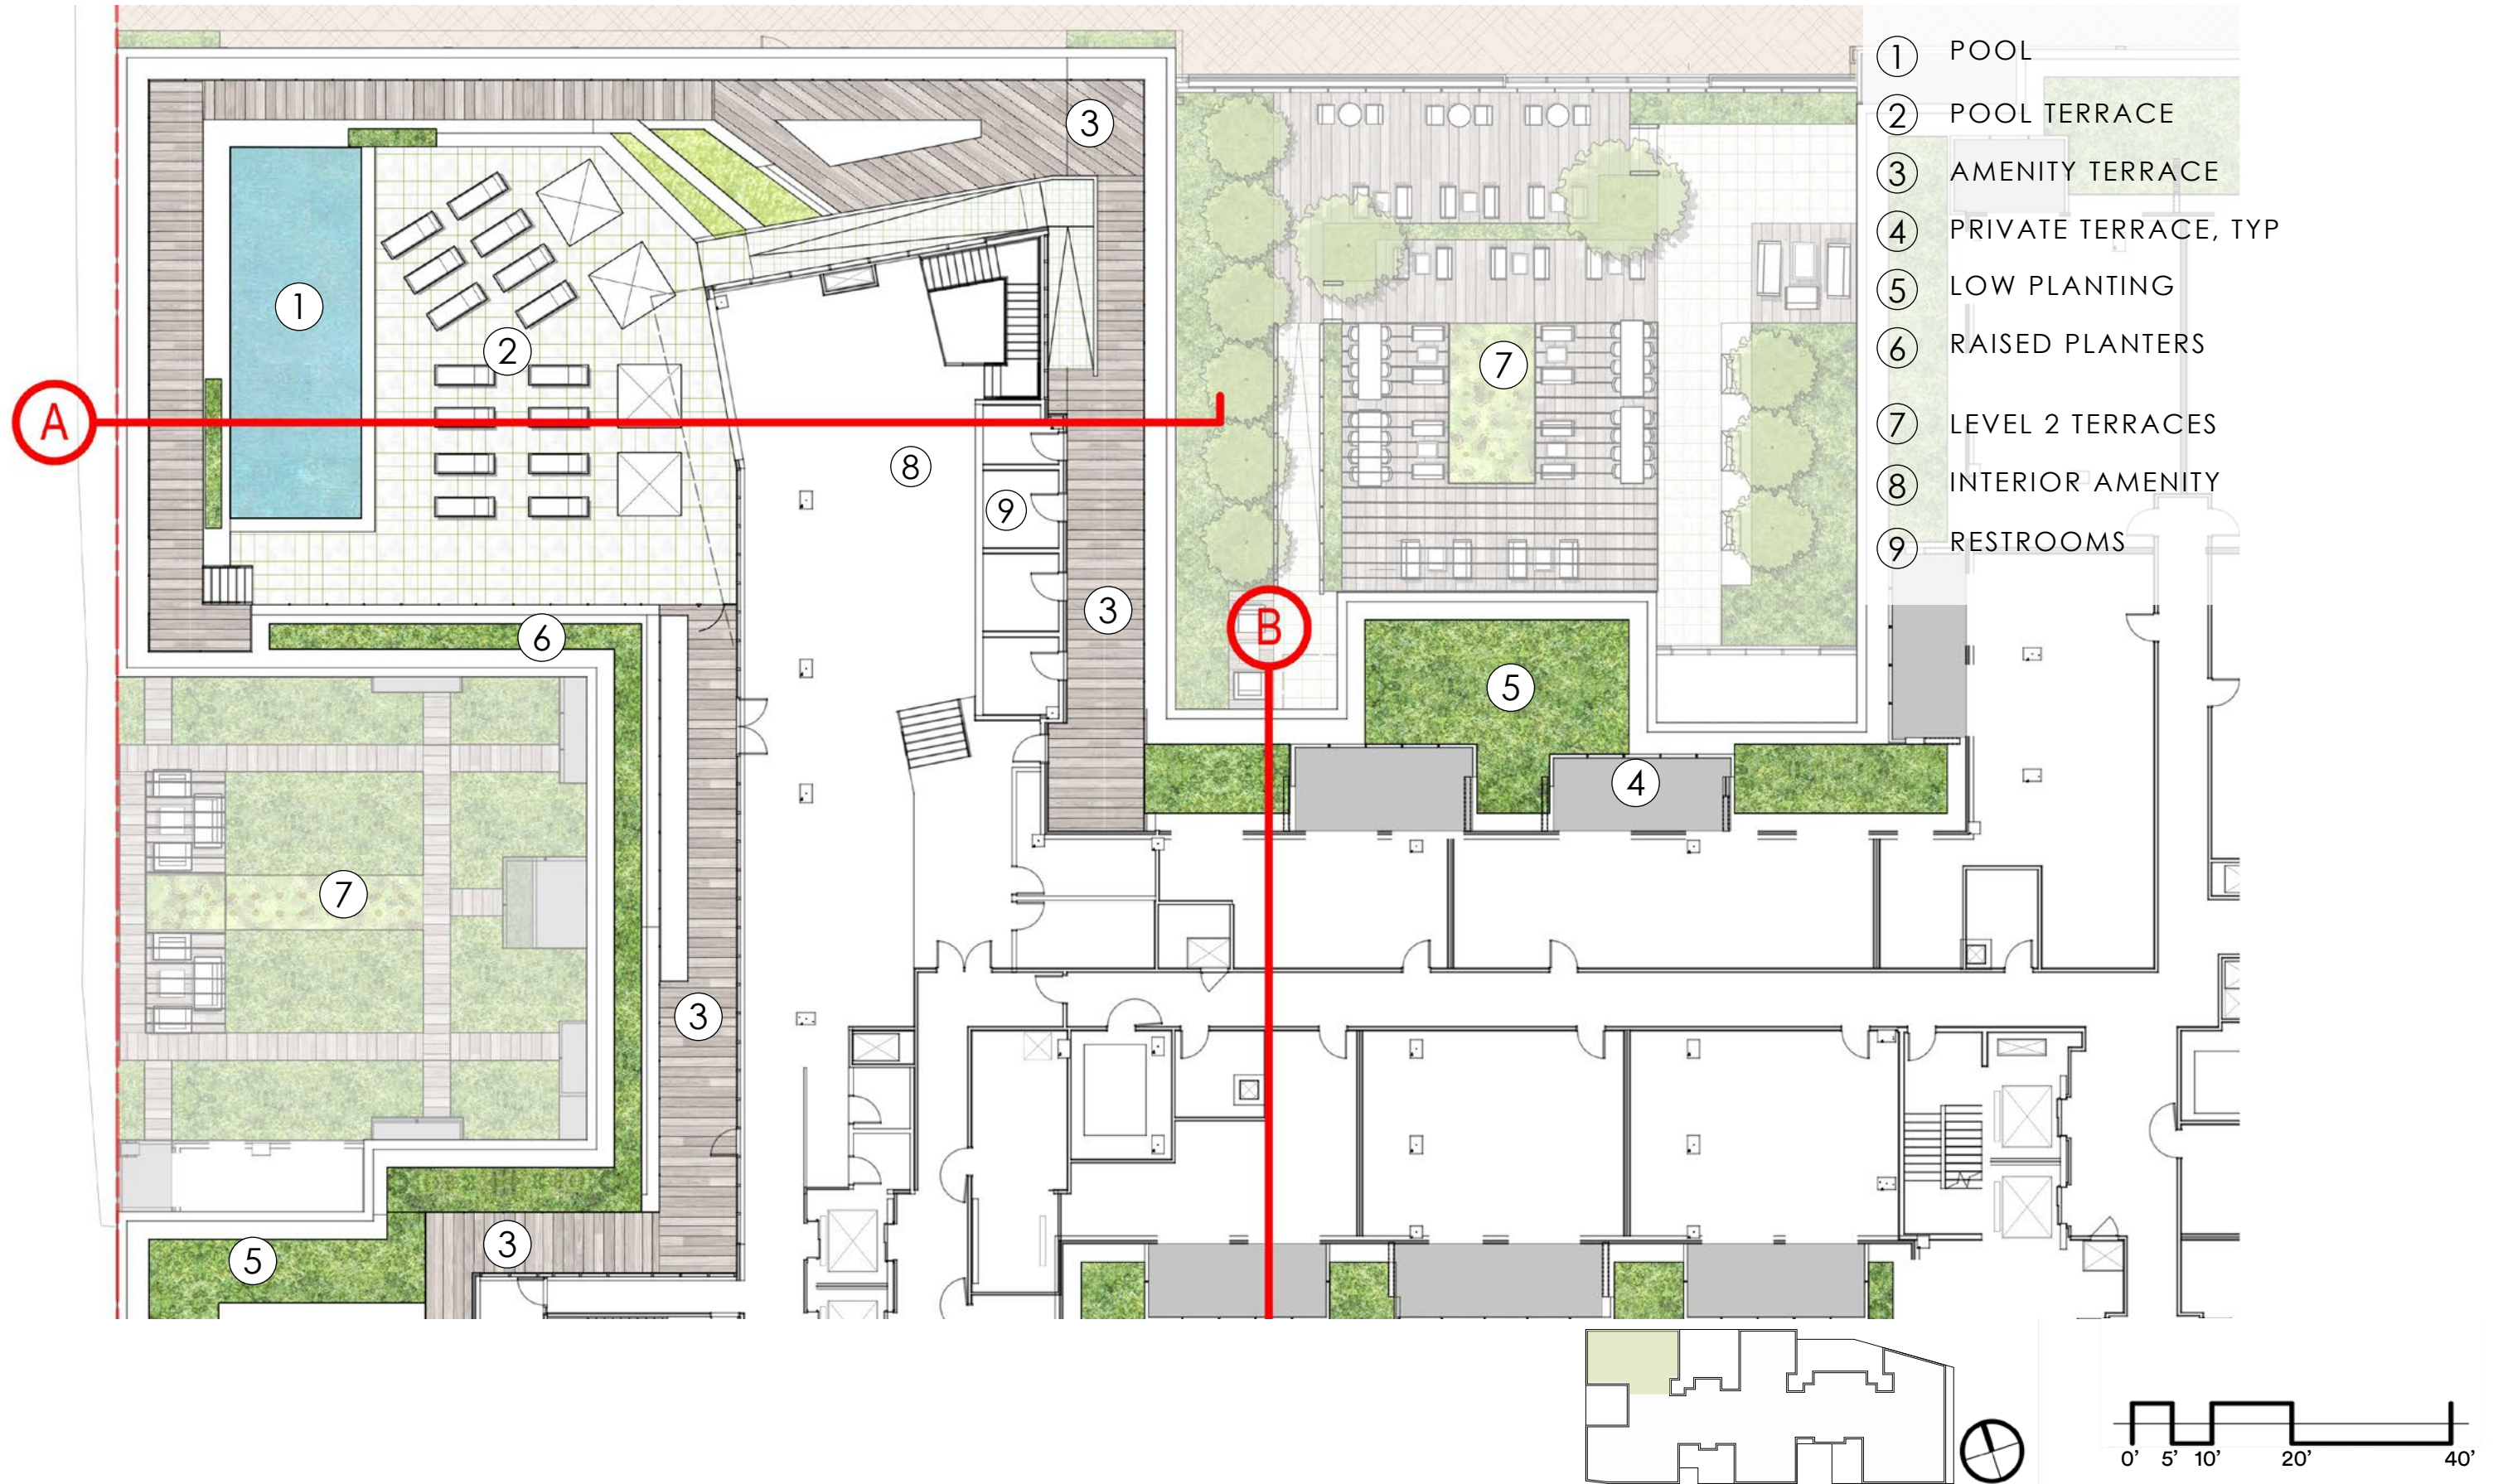


- ① POOL
- ② POOL TERRACE
- ③ AMENITY TERRACE
- ④ PRIVATE TERRACE, TYP
- ⑤ LOW PLANTING
- ⑥ RAISED PLANTERS
- ⑦ LEVEL 2 TERRACES
- ⑧ INTERIOR AMENITY
- ⑨ RESTROOMS

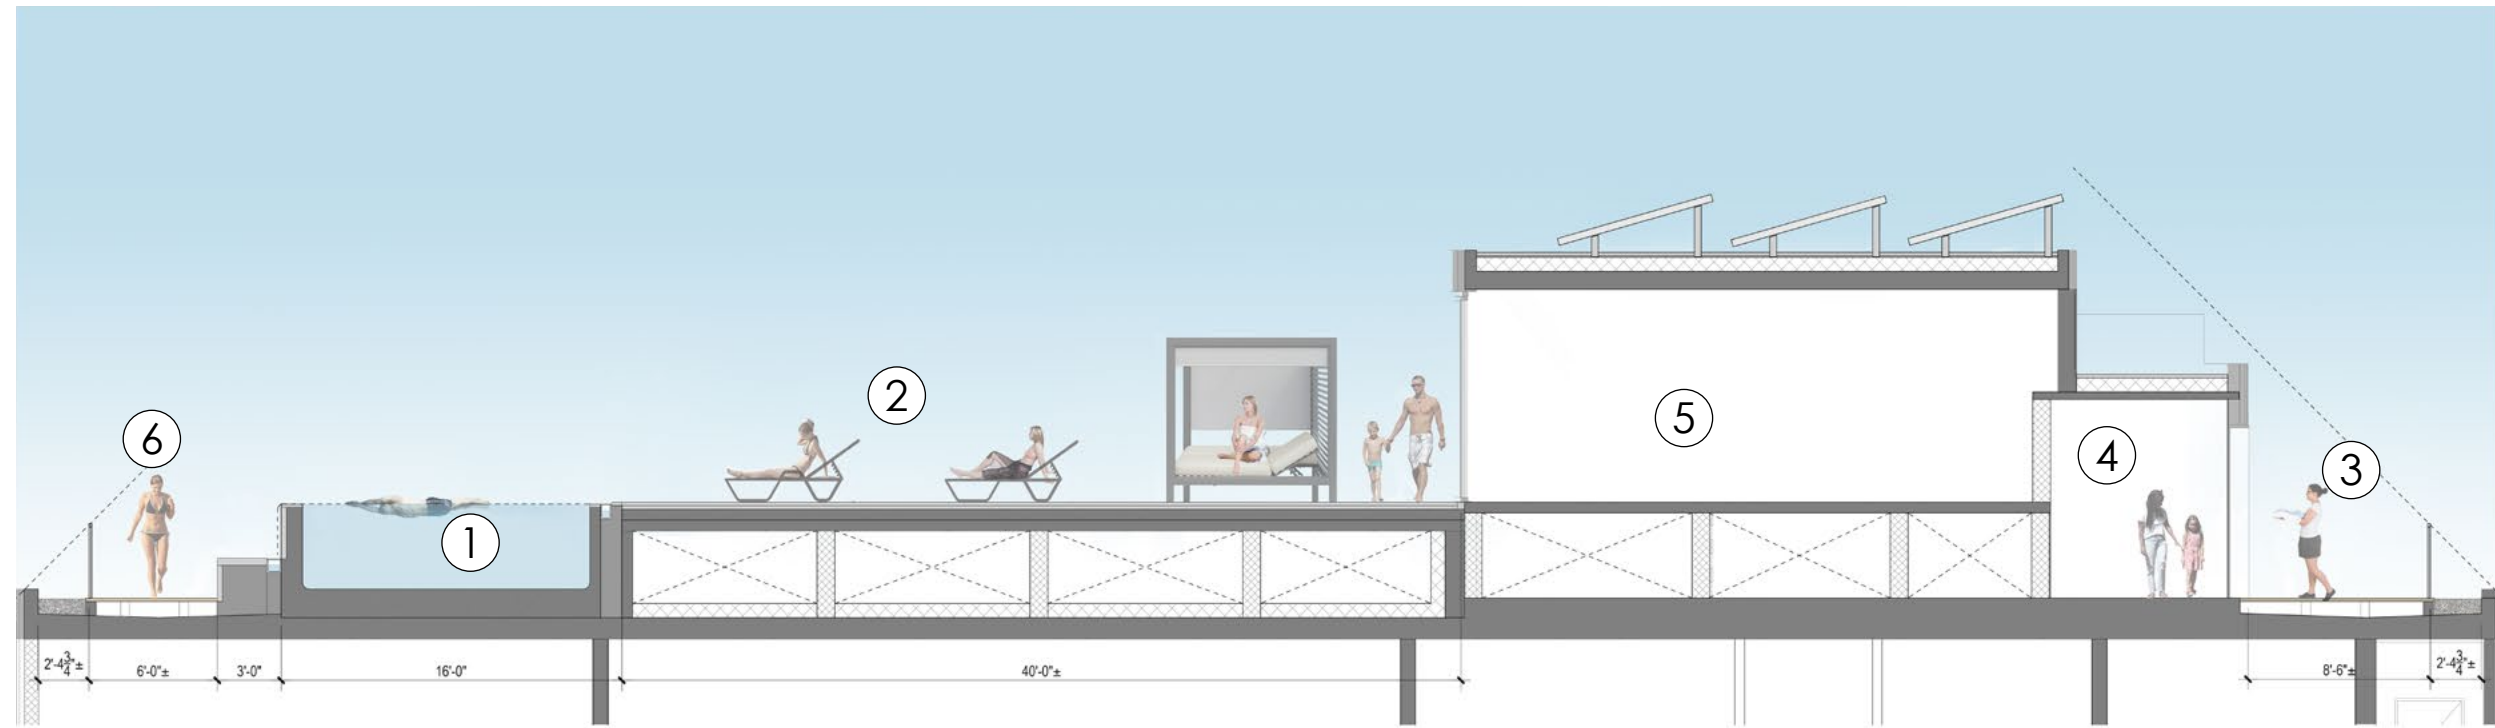



- ① POOL
- ② POOL TERRACE
- ③ AMENITY TERRACE
- ④ RESTROOMS
- ⑤ INTERIOR AMENITY
- ⑥ WALKWAY

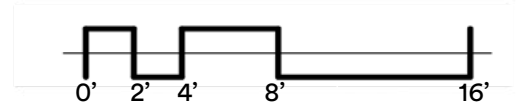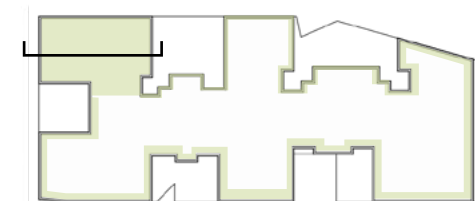

Section 3.A - Penthouse Pool | L3.03

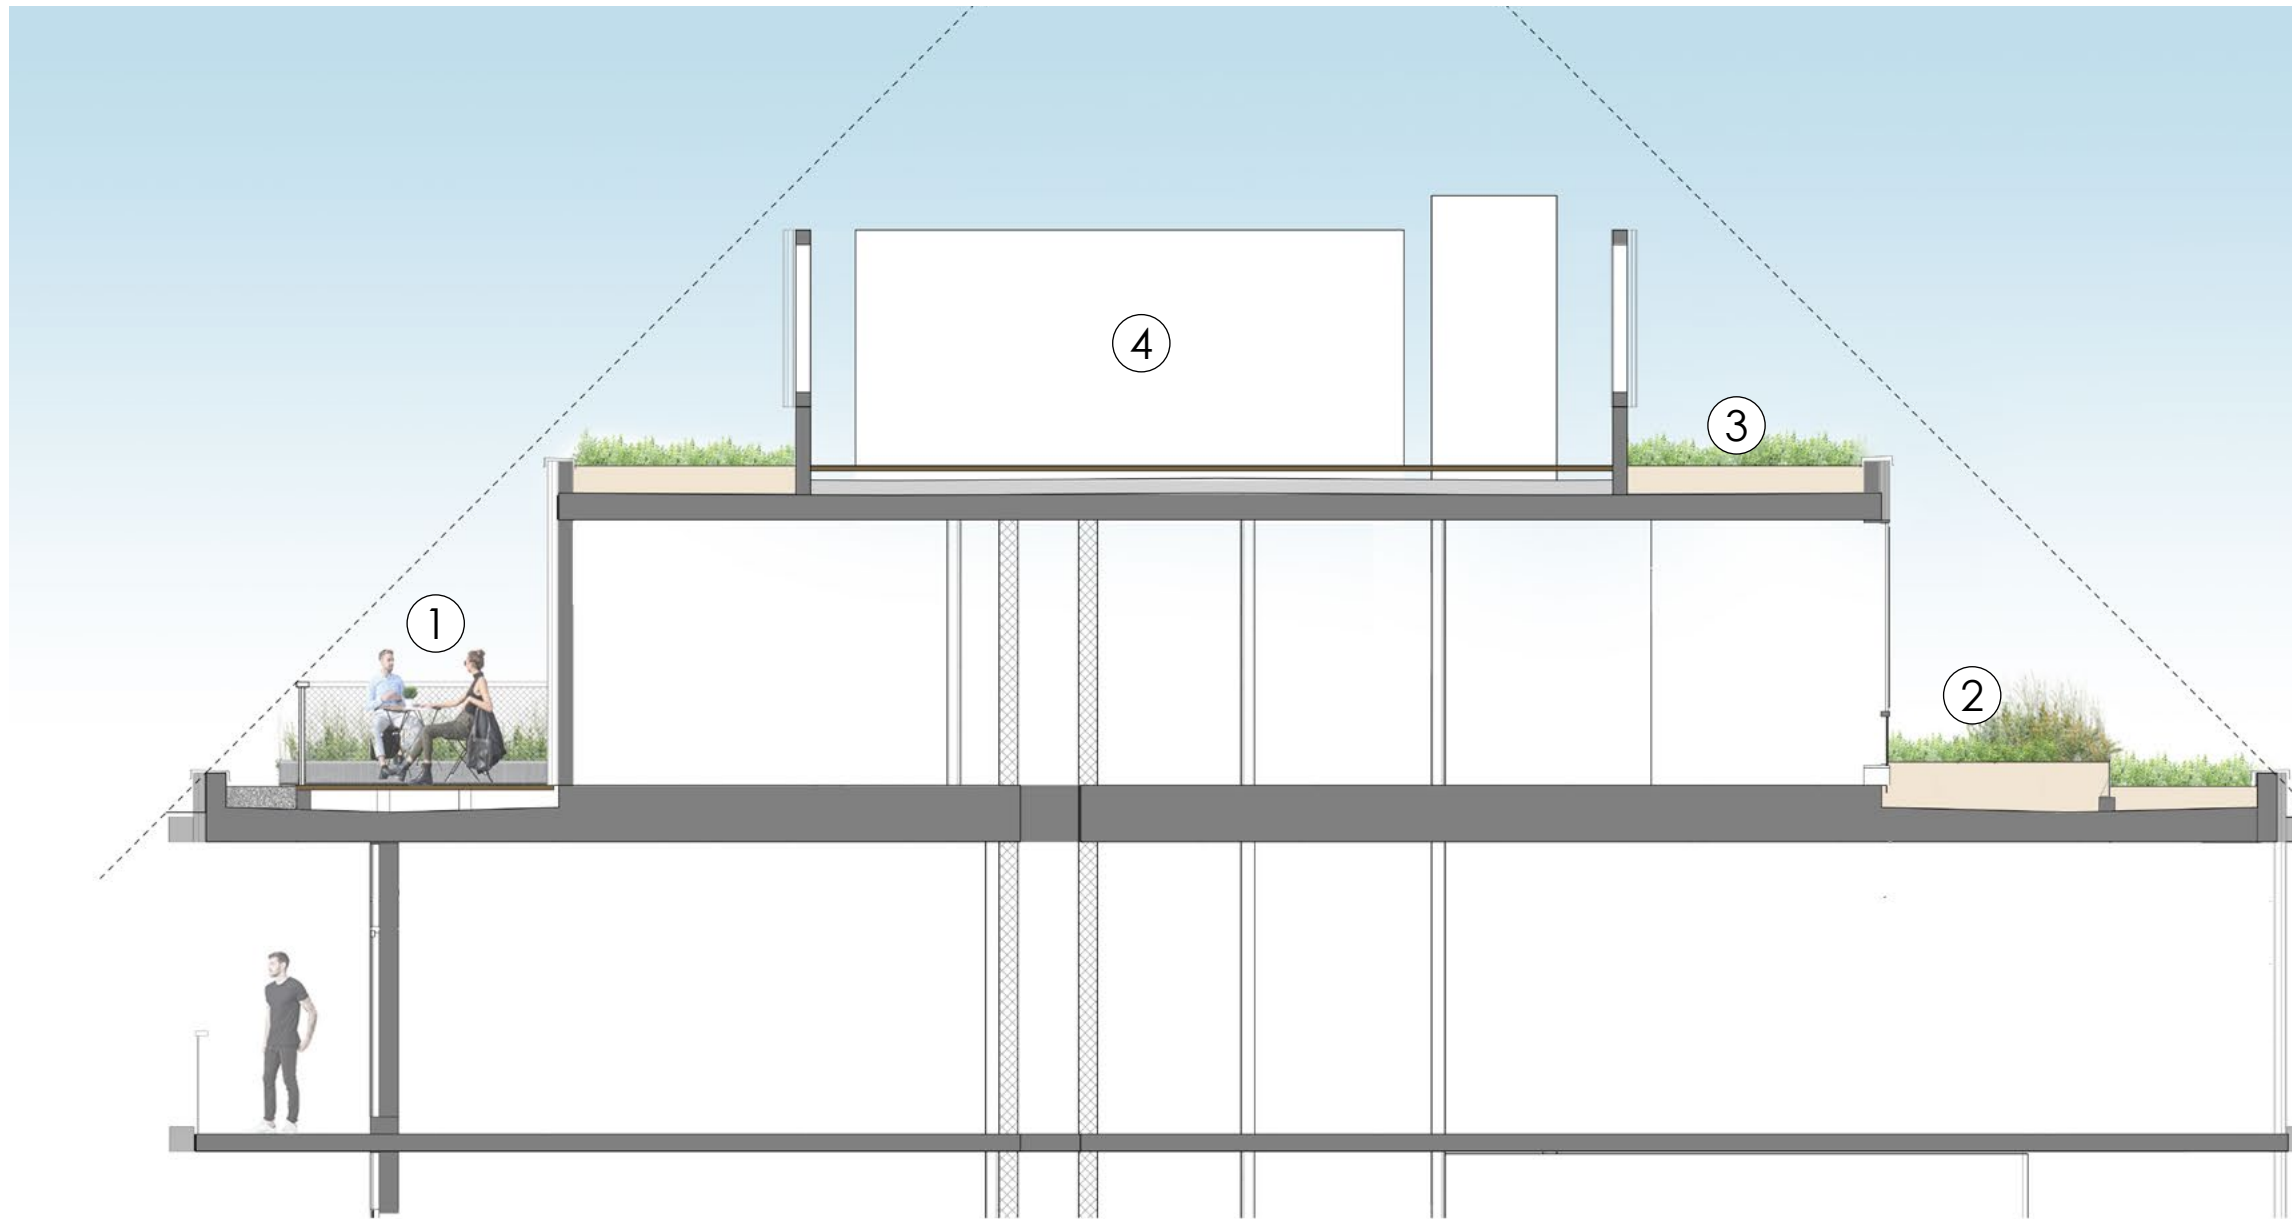

- ① PRIVATE TERRACE
- ② RAISED PLANTERS
- ③ LOW EXTENSIVE PLANTING
- ④ MECHANICAL EQUIPMENT

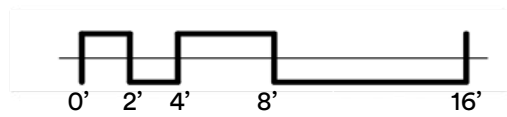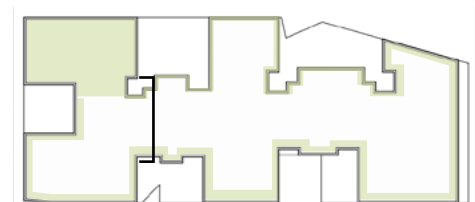

Section 3.B - Penthouse Terrace | L3.04



PRE-CAST SEATING ELEMENTS



SYNTHETIC TURF



EVERGREEN BUFFERS



ACCENT PLANTINGS



PRE-CAST STEPS AND POOL COPING



AUTOMATED POOL COVER



CONCRETE PAVERS




INFINITY EDGE POOL



WOOD PAVERS




LOW METAL PLANTERS

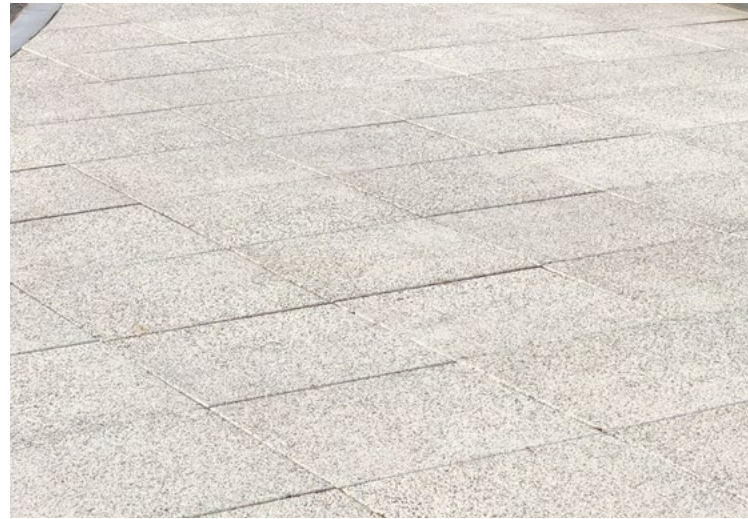

CONCRETE PAVERS




METAL PLANTERS AND PAVERS

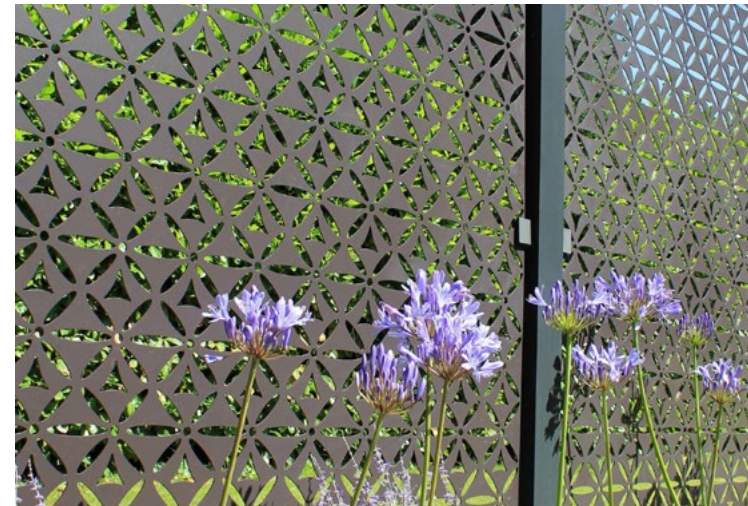

PRIVACY SCREEN



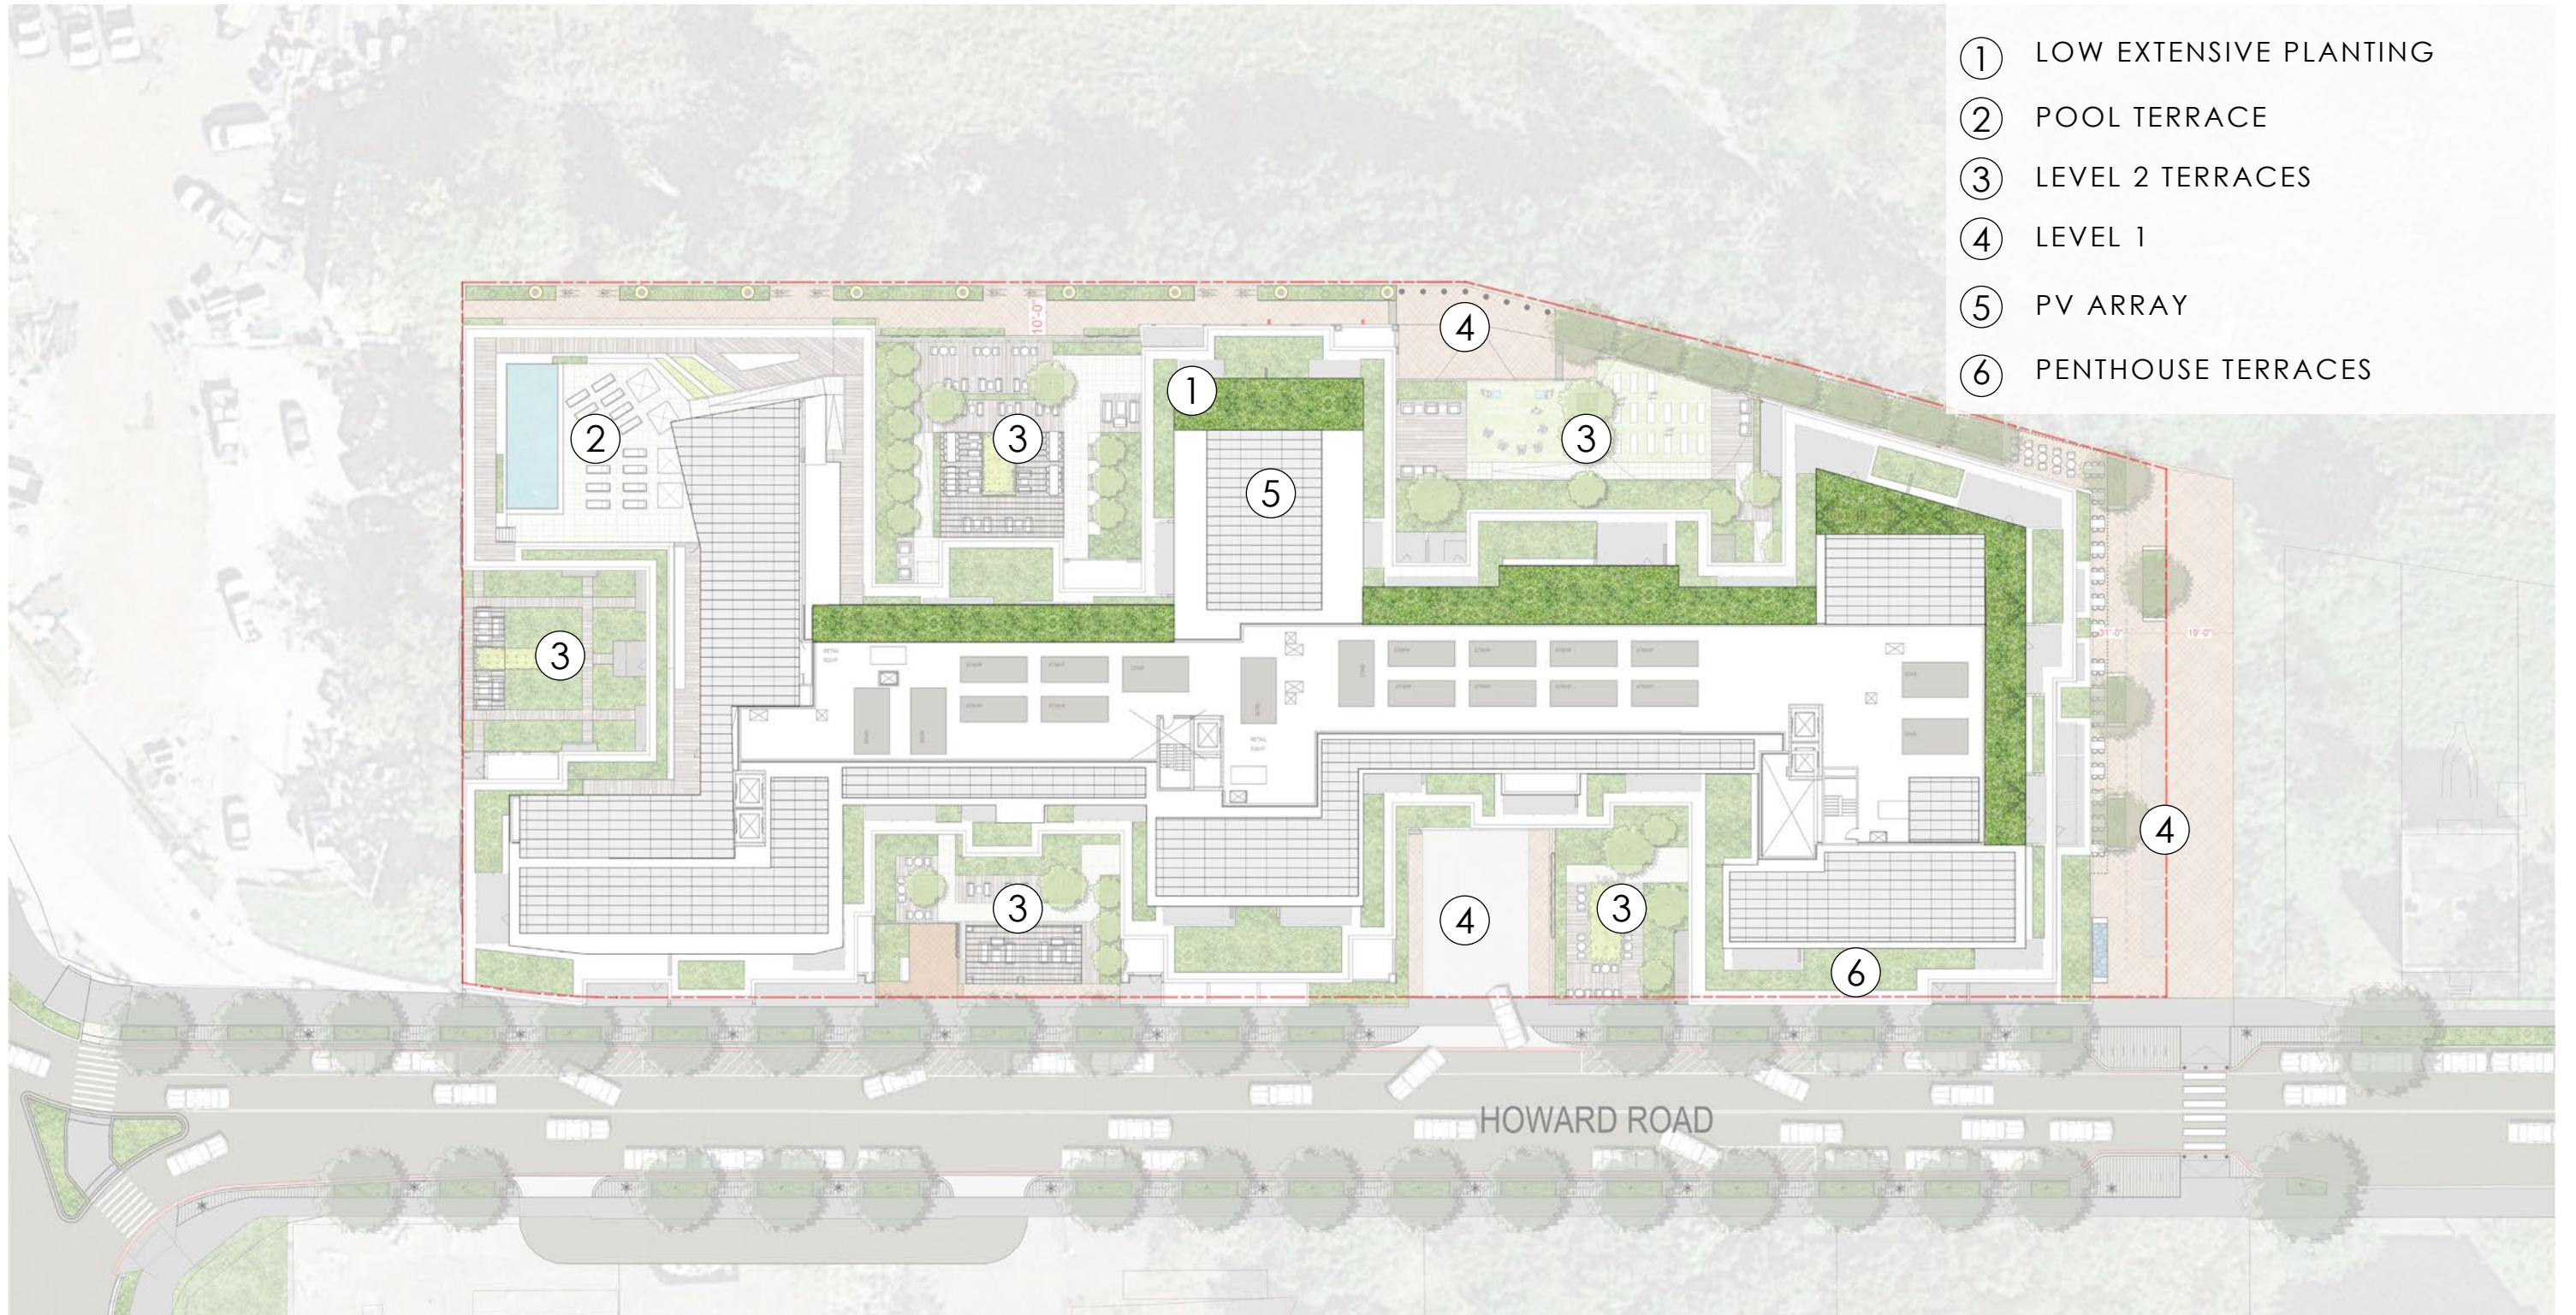



ROOFTOP PHOTOVOLTAIC ARRAY



8" MEDIA SEDUM PLANTING



8" MEDIA SEDUM PLANTING



PRECAST CONCRETE PAVER