

INTERIOR PLAN LAYOUTS ARE CONCEPTUAL AND FOR ILLUSTRATIVE PURPOSES; FINAL LAYOUTS MAY VARY.



8521 Leesburg Pike Suite 700 Vienna, VA 22182  
 P: 571.830.1800 | F: 571.830.1801 | www.lessarddesign.com

© 2013 Lessard Design Inc. expressly reserves its common law copyright and other property rights in these plans. These plans are not to be changed or copied in any form or matter whatsoever, nor are they to be assigned to any third party without the express written permission and consent of Lessard Design, Inc.


**CONCEPTUAL SECTION**

18' X 37' UNIT  
 PUD APPLICATION


**BROOKLAND TOWNHOMES**  
 Washington, DC

MADISON HOMES

**A.202**

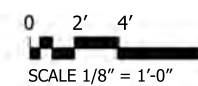


01/09/15  
 ZONING COMMISSION  
 District of Columbia  
 MHL009A.00D  
 CASE NO.15-02  
 EXHIBIT NO.2B7

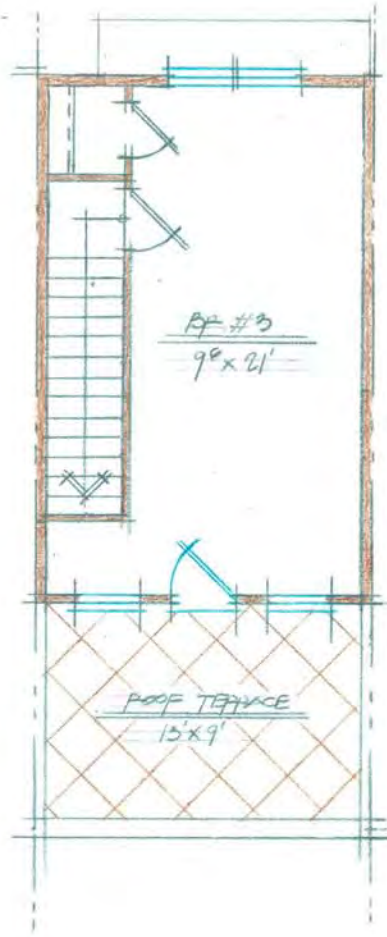


LOFT FLOOR PLAN

13'03" φ ± 9' x 21'

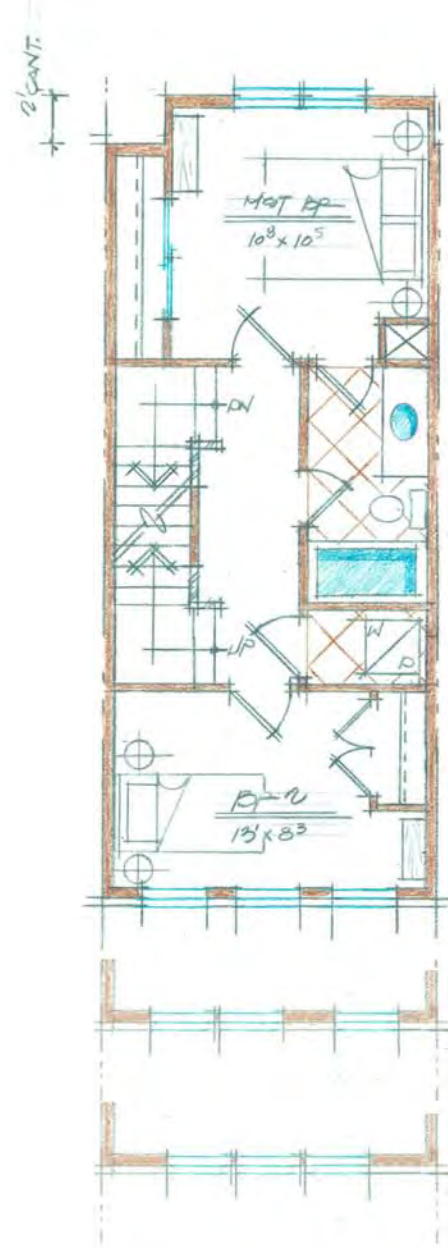


3<sup>RD</sup> FLOOR PLAN

14'02" φ ± 9' x 21'

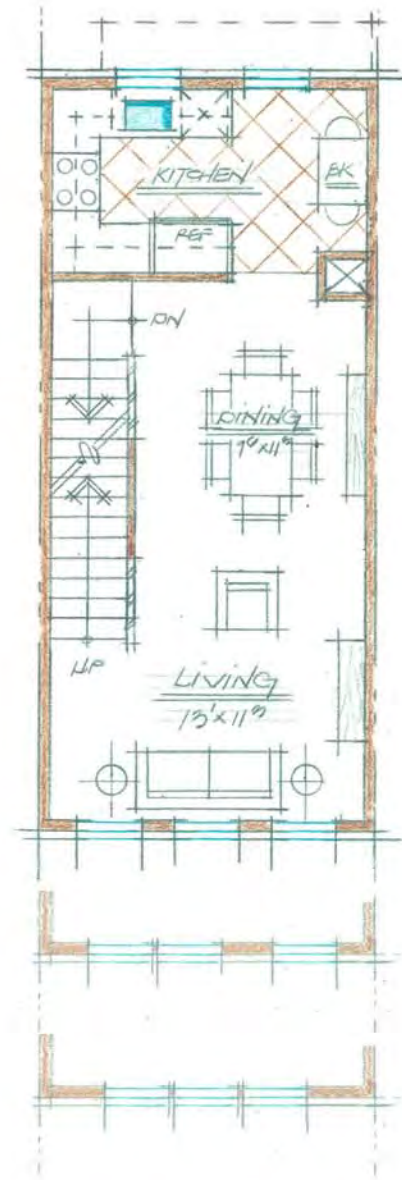

2<sup>ND</sup> FLOOR PLAN

14'09" φ ± 9' x 21'

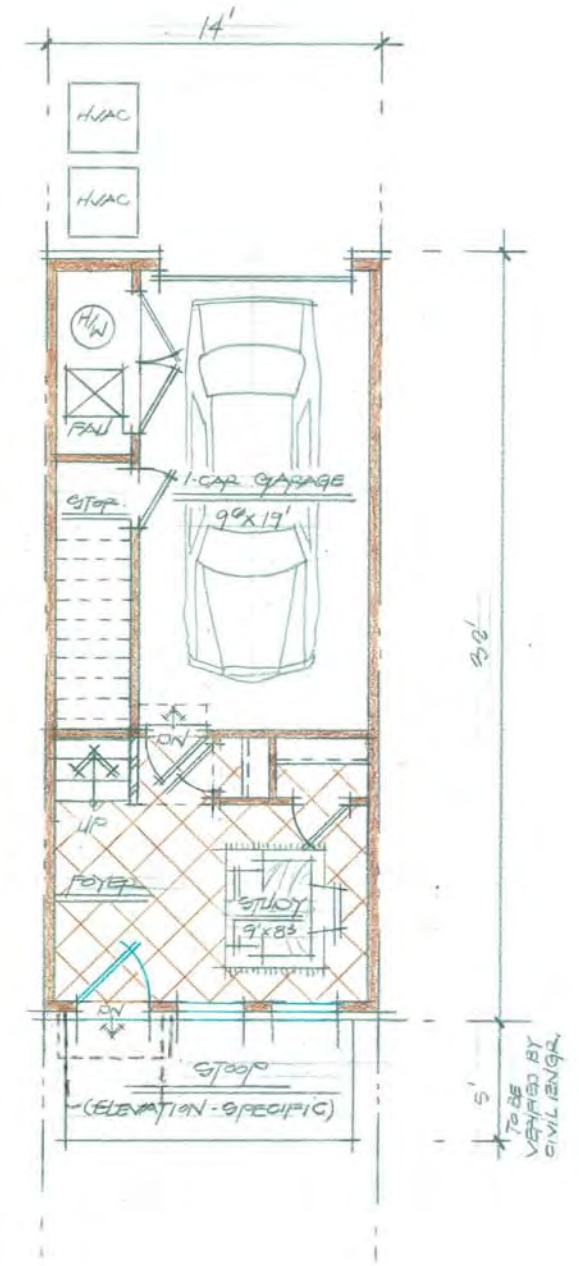

1<sup>ST</sup> FLOOR PLAN

16'05" φ ± TOTAL = 127'4" ± 8' x 21'

INTERIOR PLAN LAYOUTS ARE CONCEPTUAL AND FOR ILLUSTRATIVE PURPOSES; FINAL LAYOUTS MAY VARY.


CONCEPTUAL FLOOR PLANS

BROOKLAND TOWNHOMES  
Washington, DC

A.300

14' X 32' A.D.U. UNIT  
PUD APPLICATION

MADISON HOMES




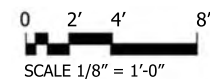


01/14/15  
MHI.009A.00D



8521 Leesburg Pike Suite 700 Vienna, VA 22182  
P: 571.830.1800 | F: 571.830.1801 | www.lessarddesign.com

© 2013 Lessard Design Inc. expressly reserves its common law copyright and other property rights in these plans. These plans are not to be changed or copied in any form or matter whatsoever, nor are they to be assigned to any third party without the express written permission and consent of Lessard Design, Inc.

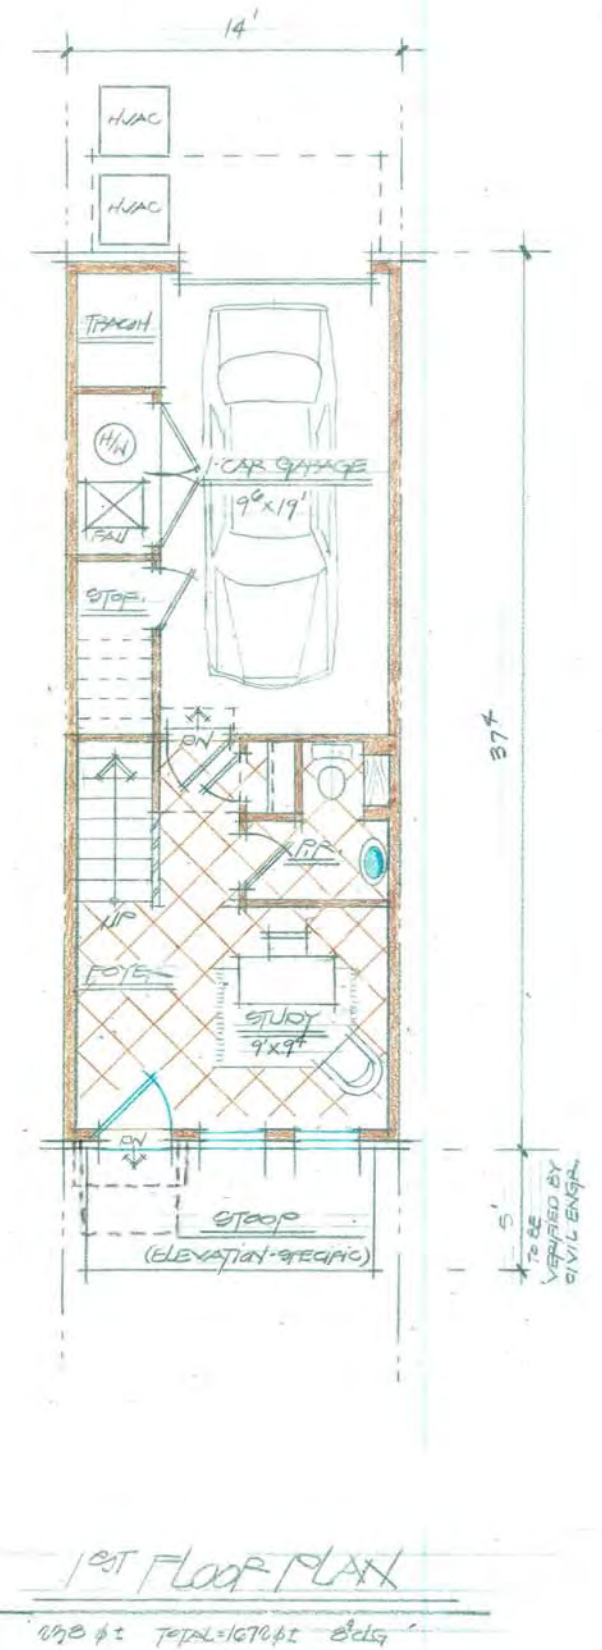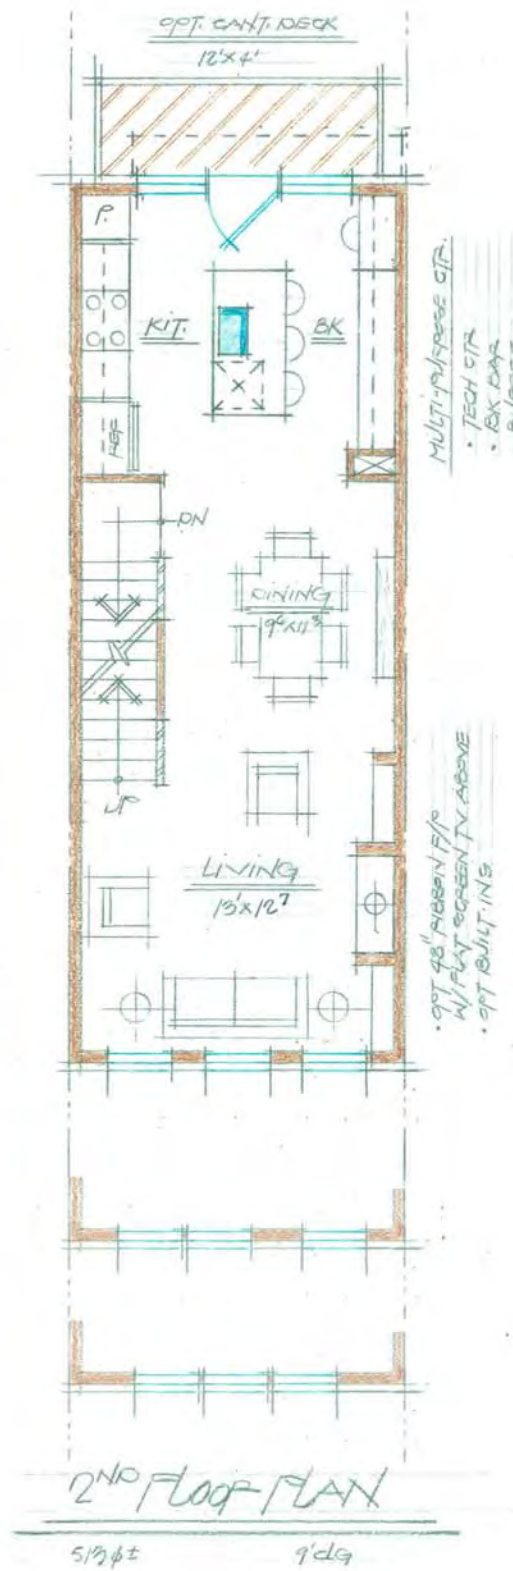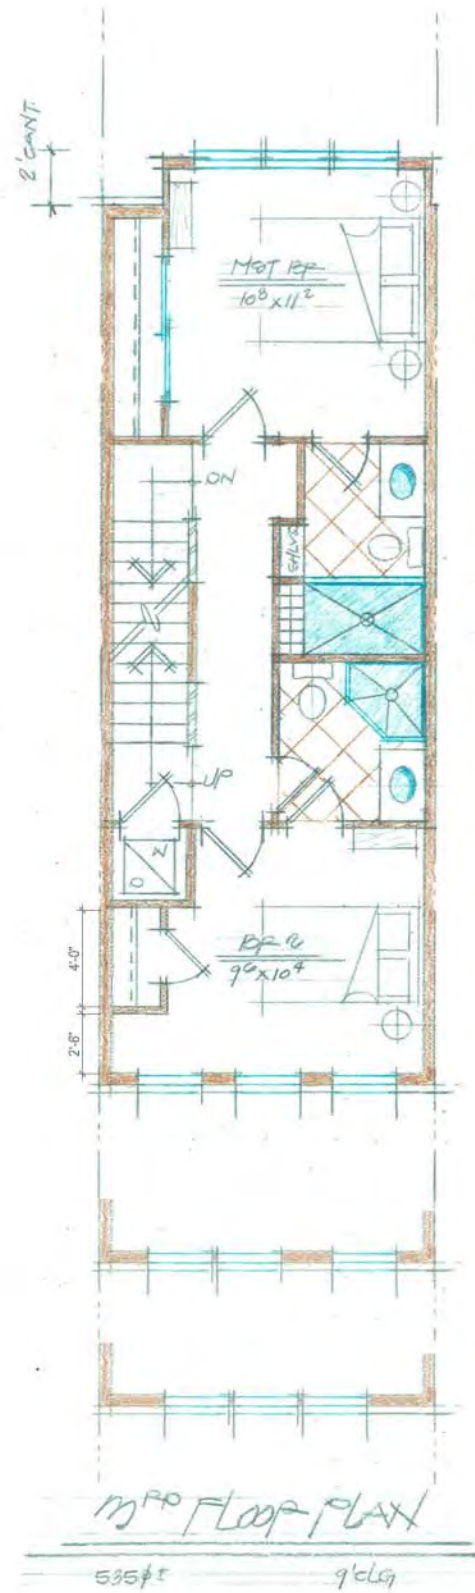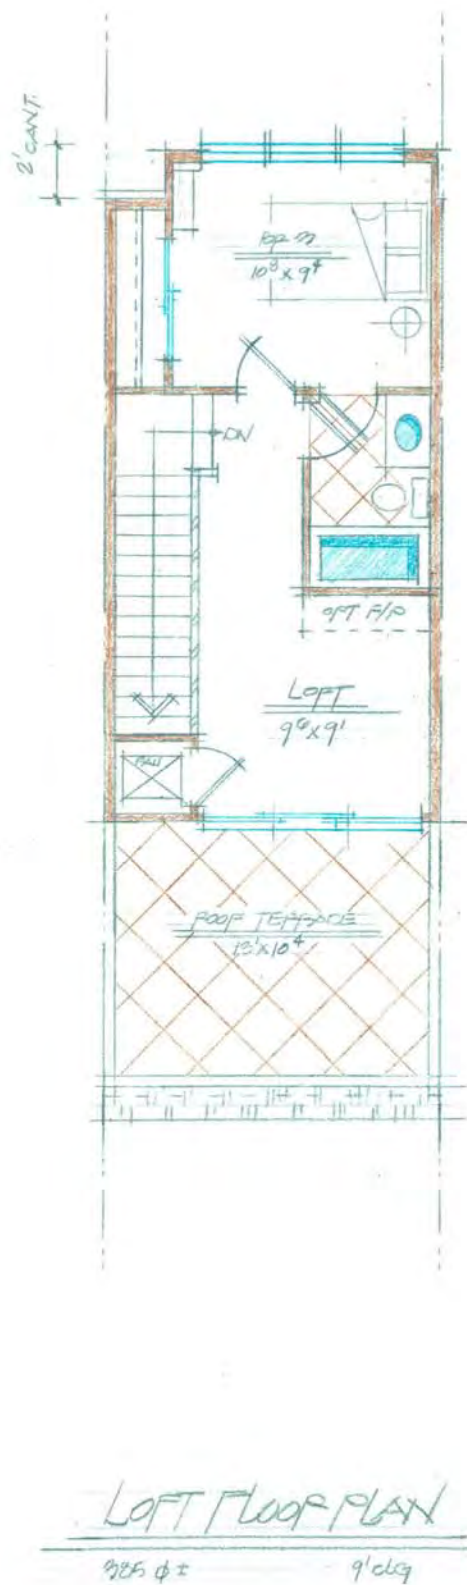

INTERIOR PLAN LAYOUTS ARE CONCEPTUAL AND FOR ILLUSTRATIVE PURPOSES; FINAL LAYOUTS MAY VARY.



8521 Leesburg Pike Suite 700 Vienna, VA 22182  
P: 571.830.1800 | F: 571.830.1801 | www.lessarddesign.com

© 2013 Lessard Design Inc. expressly reserves its common law copyright and other property rights in these plans. These plans are not to be changed or copied in any form or matter whatsoever, nor are they to be assigned to any third party without the express written permission and consent of Lessard Design, Inc.


CONCEPTUAL FLOOR PLANS

BROOKLAND TOWNHOMES  
Washington, DC

A.301

14' X 37' UNIT  
PUD APPLICATION

MADISON HOMES

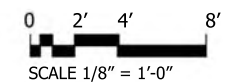

01/09/15  
MHI.009A.00D