



LOCATION PLAN

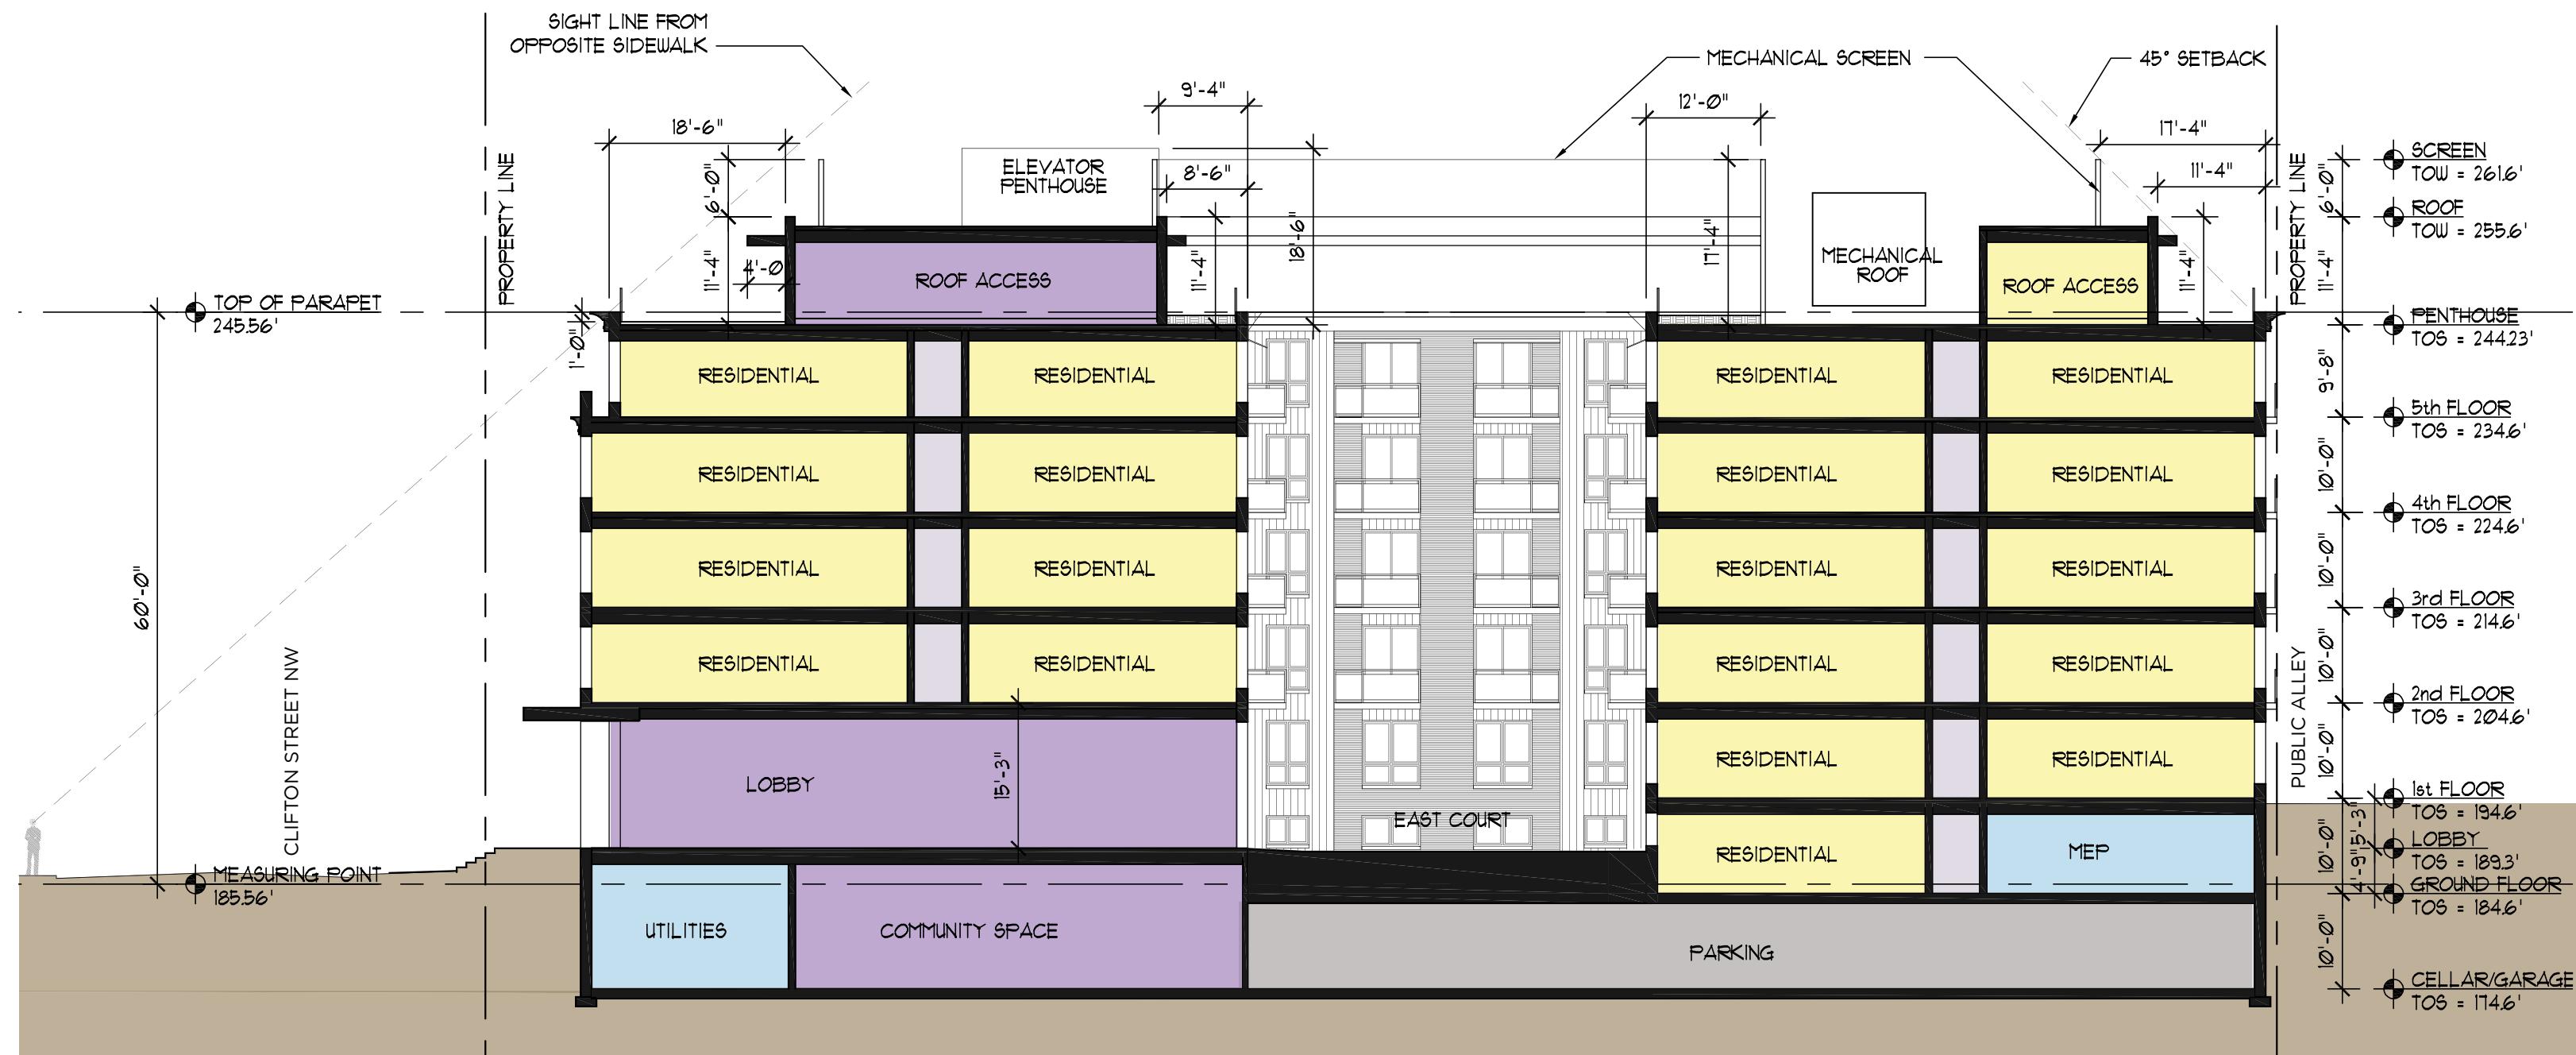

SECTION E-E

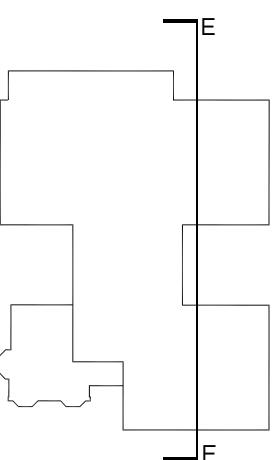

Proposed Detail Building Section 1315 Clifton Street NW

 ARIA
DEVELOPMENT GROUP

CUNNINGHAM | QUILL ARCHITECTS


Copyright © 2015

0' 8' 16' 32'


A-2

Washington, DC


February 6, 2015

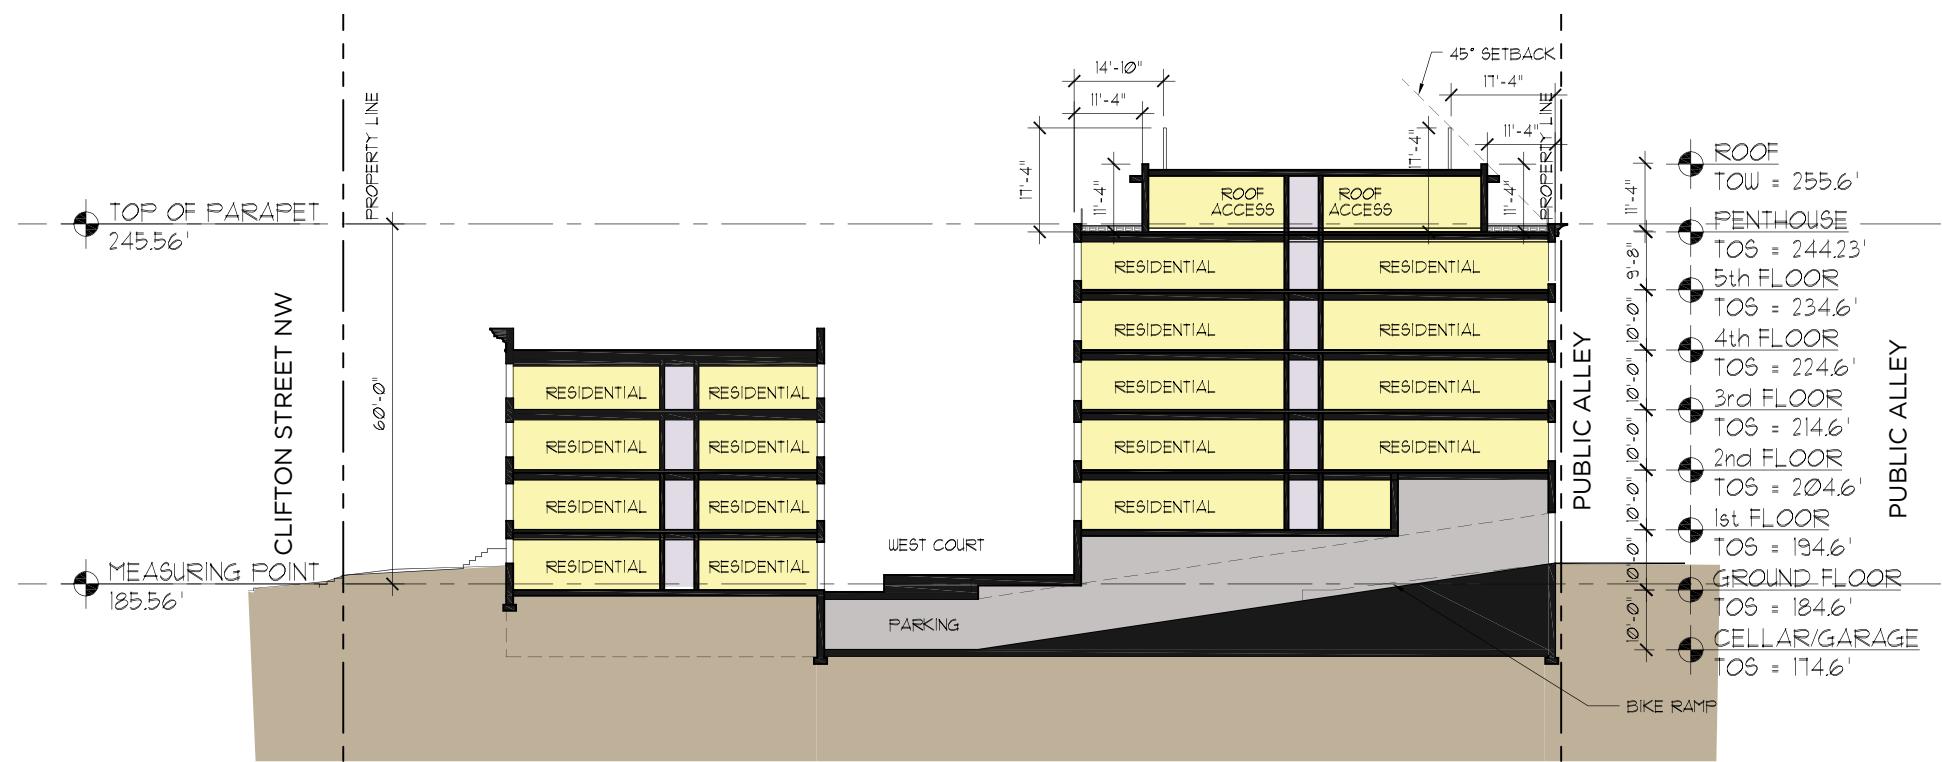

SECTION A-A

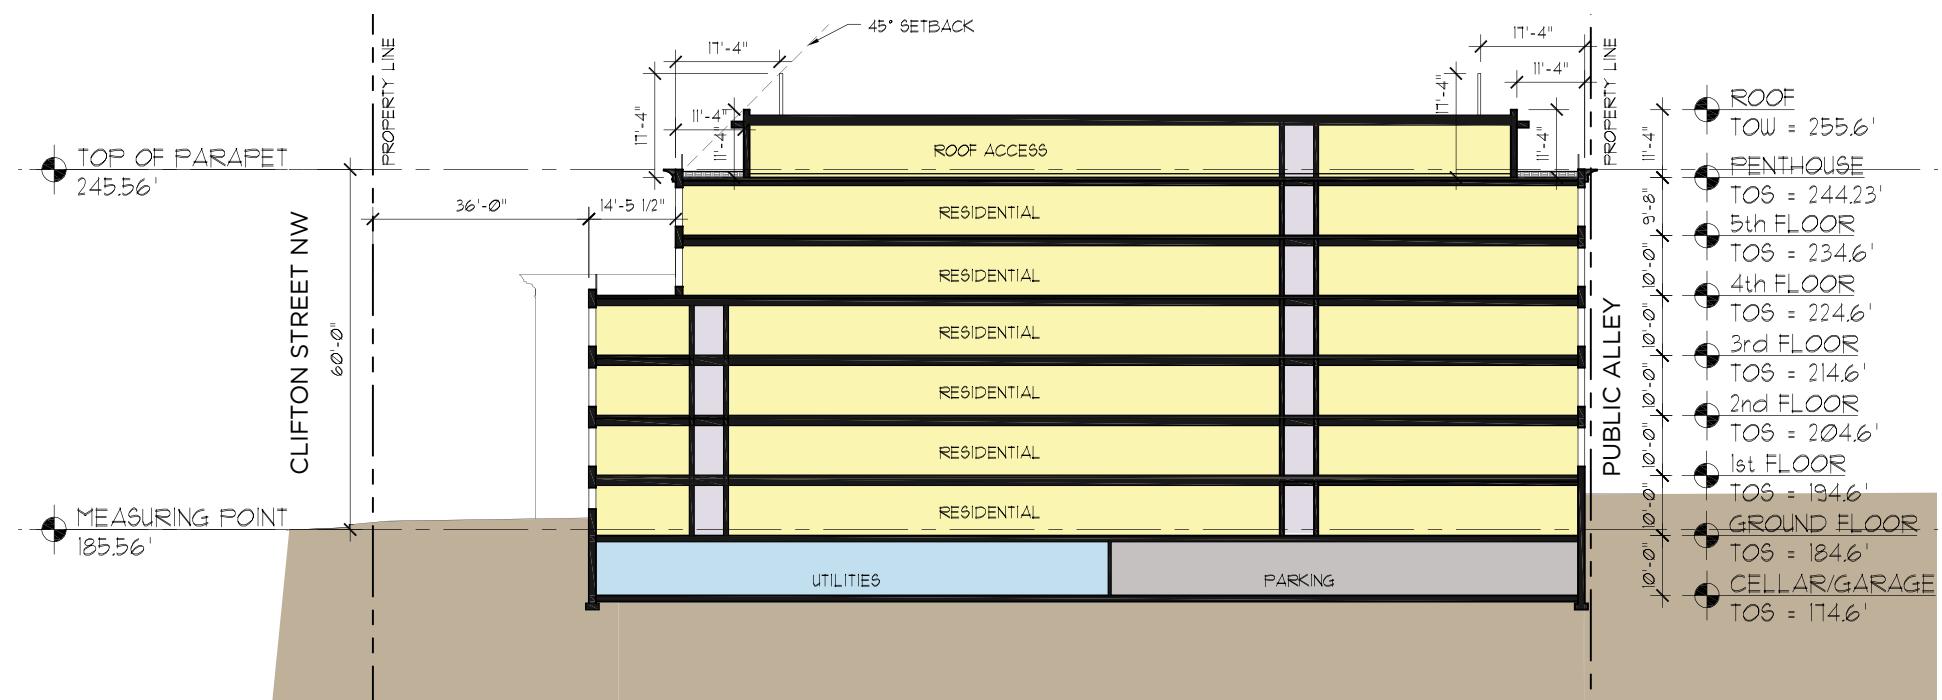

SECTION B-B

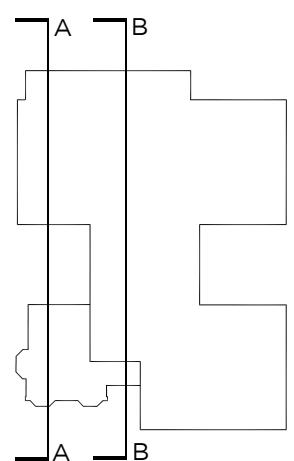

CUNNINGHAM | QUILL ARCHITECTS

Copyright © 2015

0' 16' 32' 6'


Proposed Building Sections

1315 Clifton Street NW


A-2

Washington, DC

February 6, 2015

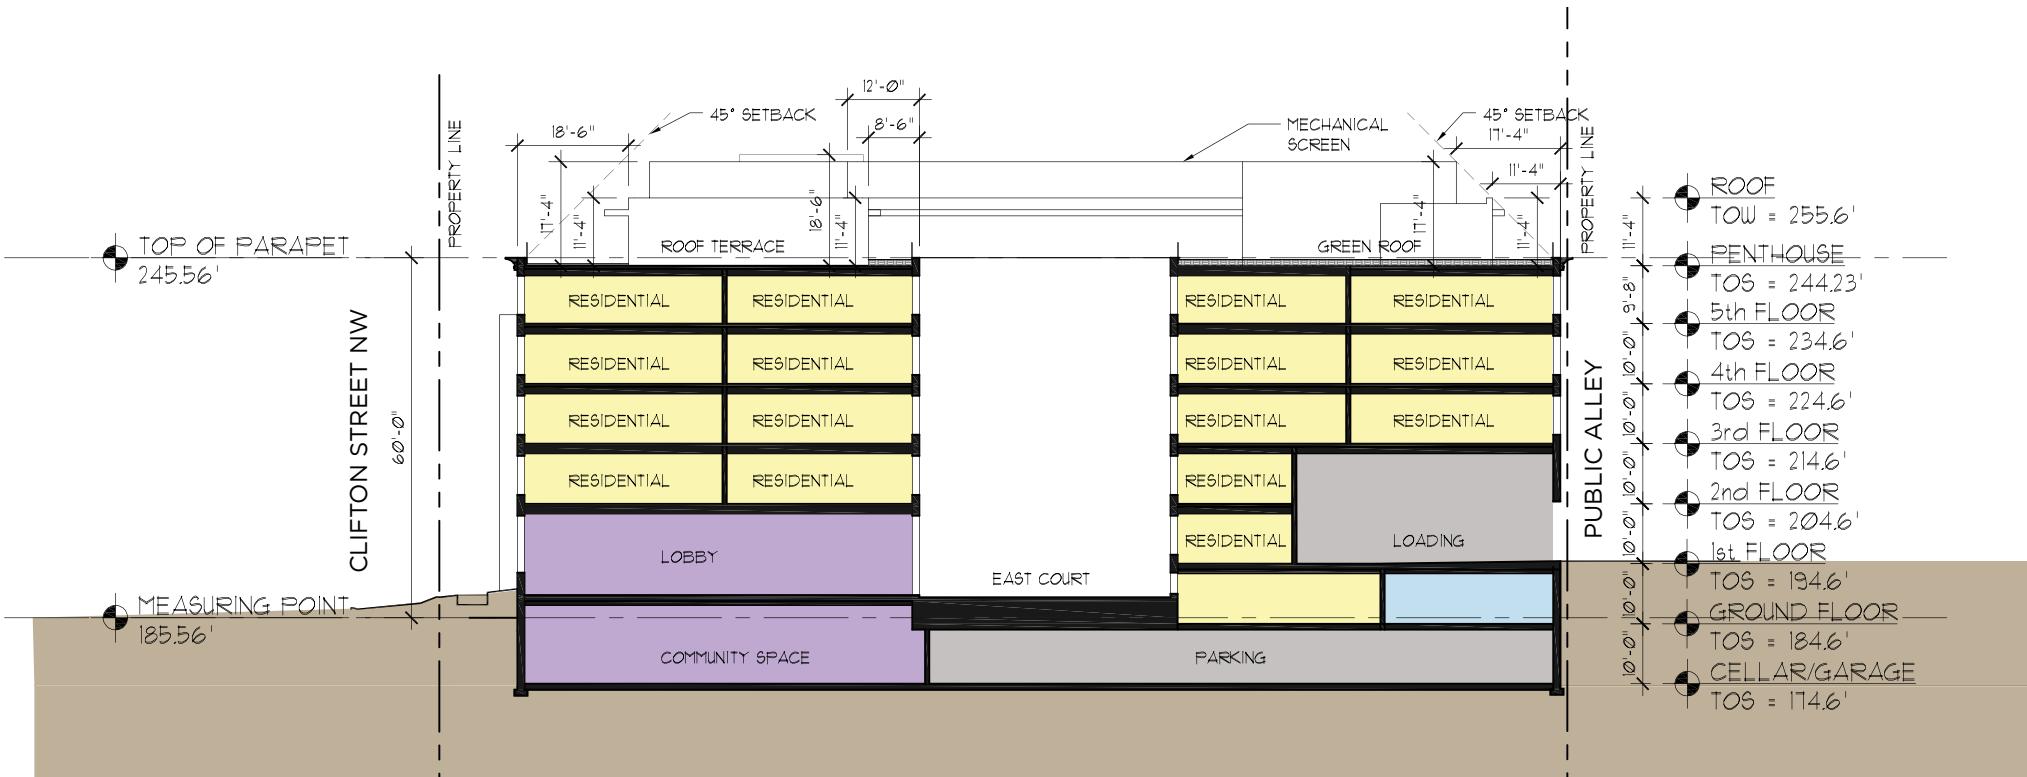

SECTION C-C

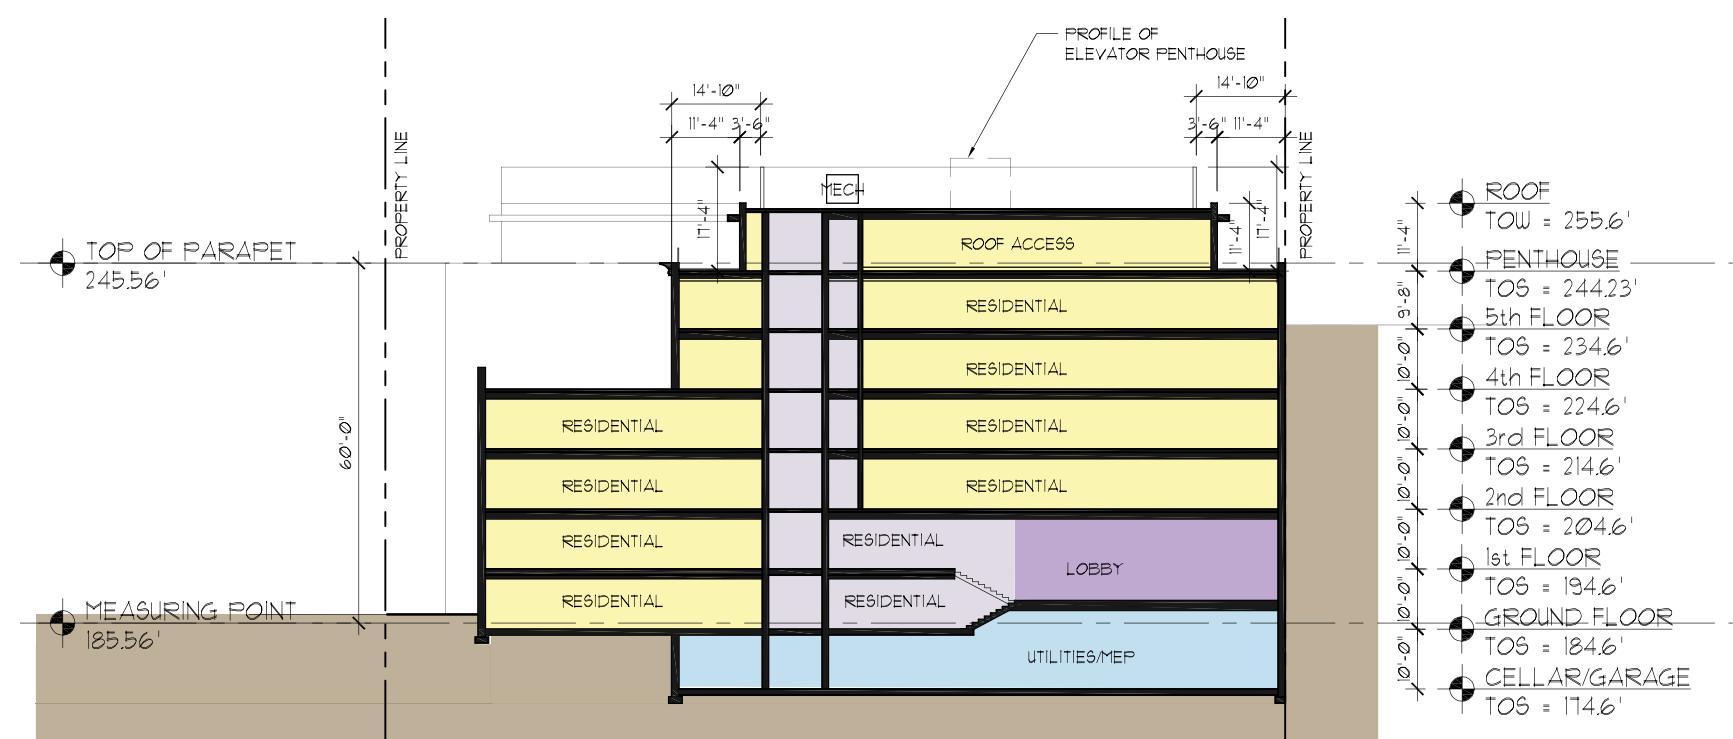

SECTION D-D

 ARIA
DEVELOPMENT GROUP

CUNNINGHAM | QUILL ARCHITECTS

Copyright © 2015




Proposed Building Sections

1315 Clifton Street NW

A-24

Washington, DC

February 6, 2015

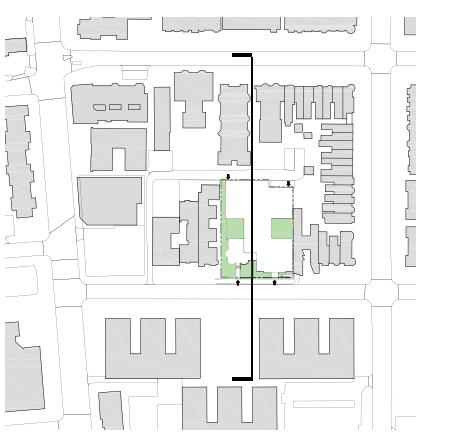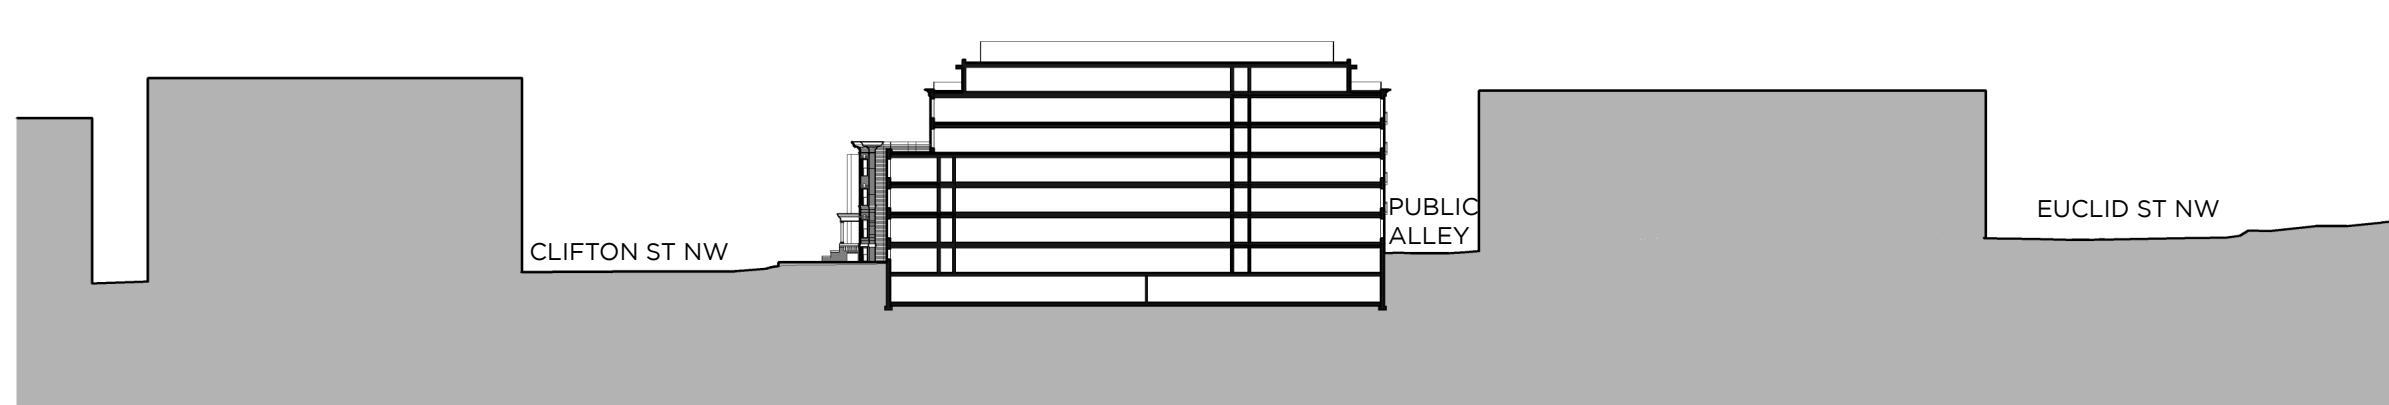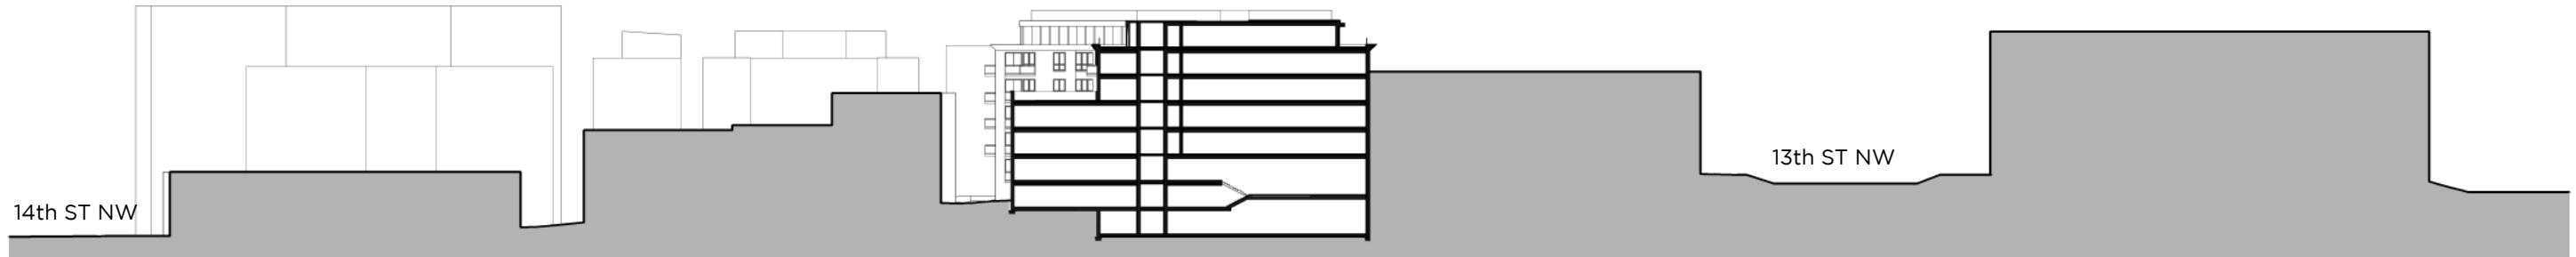



ARIA
DEVELOPMENT GROUP

CUNNINGHAM | QUILL ARCHITECTS

Copyright © 2015

Proposed Clifton St. View from SE
A-26 | 1315 Clifton Street NW

Washington, DC

February 6, 2015



ARIA
DEVELOPMENT GROUP

CUNNINGHAM | QUILL ARCHITECTS


Copyright © 2015

Proposed Alley View from NE
1315 Clifton Street NW

A-27

Washington, DC


February 6, 2015

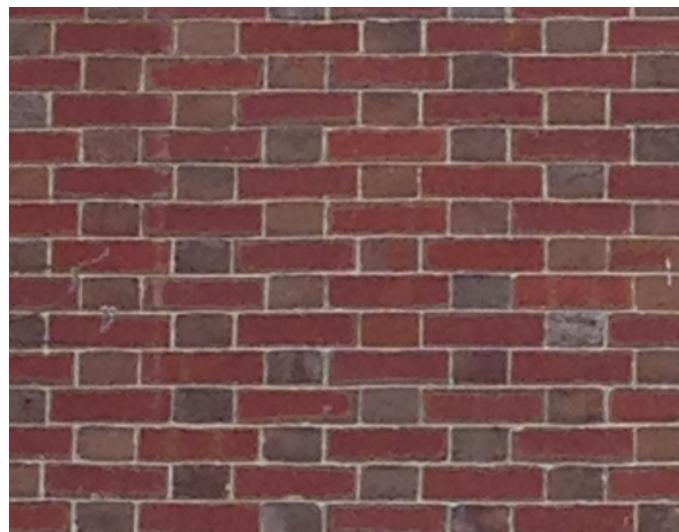


STONE BASE
GOLD/TAN



METAL PANEL
PENTHOUSE - TAN

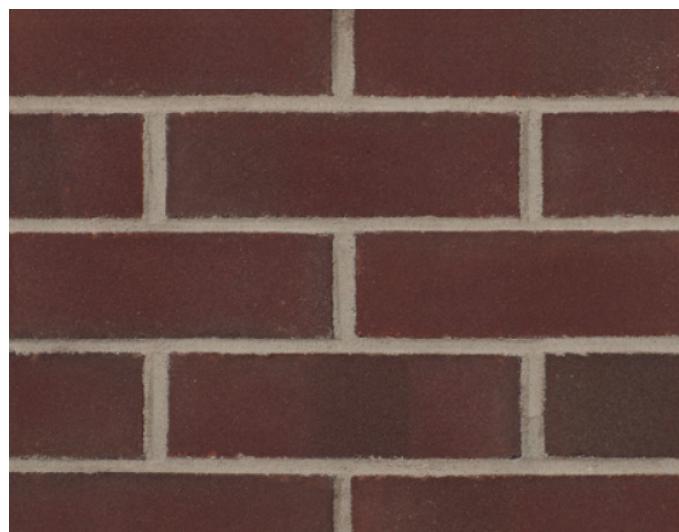

BRICK MASONRY
RED/BURGUNDY

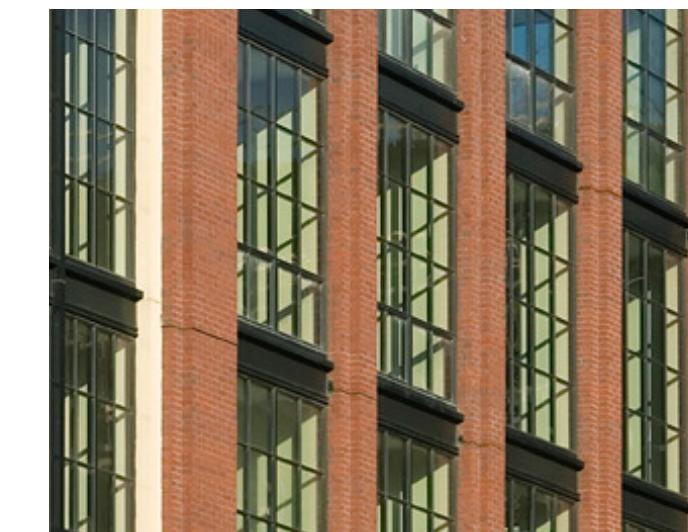

METAL PANEL
INFILL PANELS -
DARK GRAY

WINDOWS
DARK GRAY/BLACK