




PIER SECTION

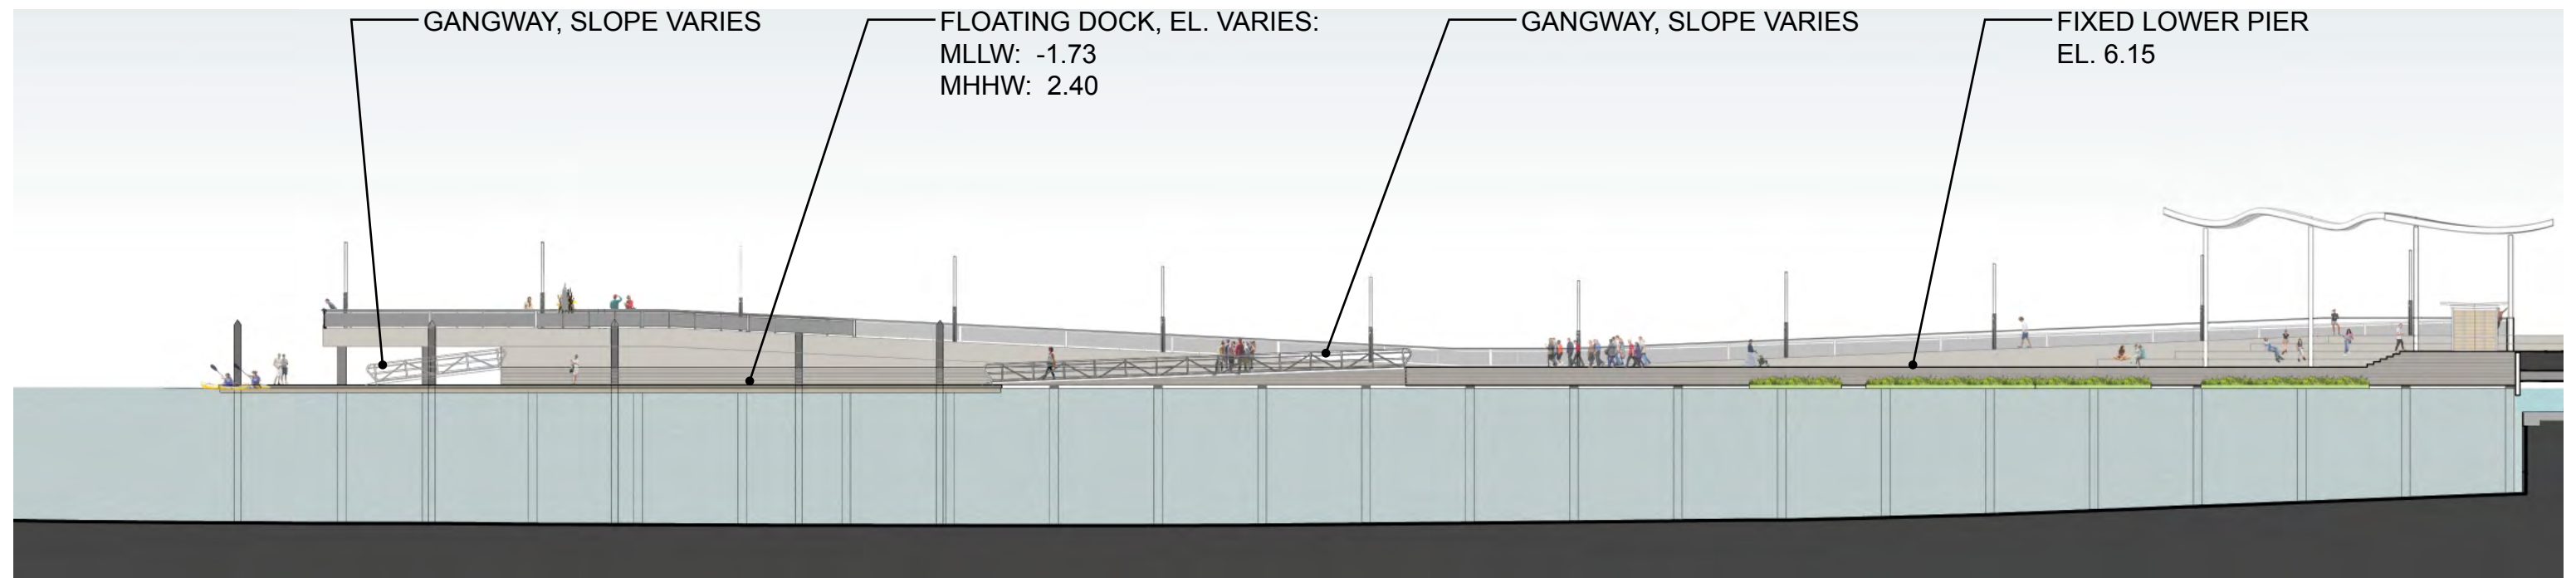


PIER ELEVATION

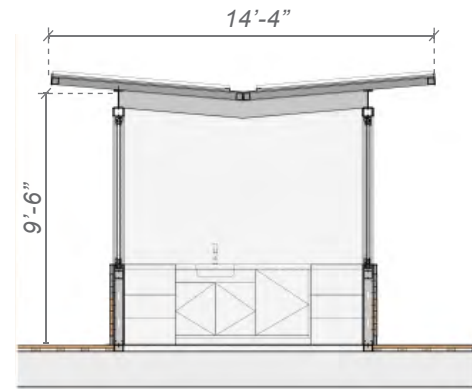


PAVILION SECTION

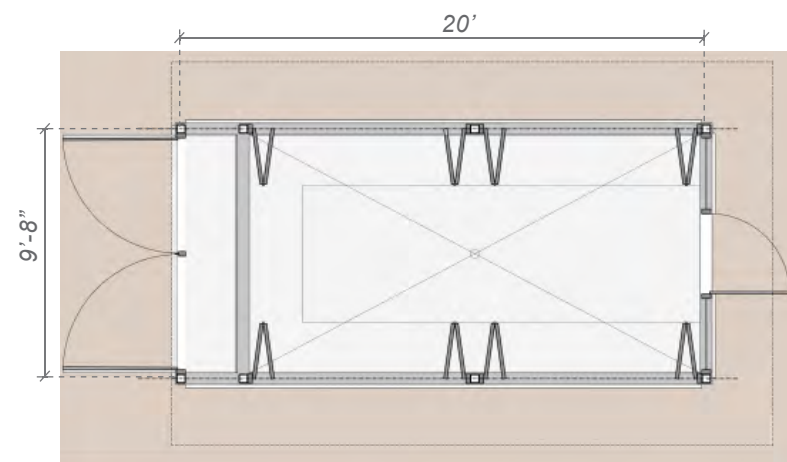

PAVILION PLAN

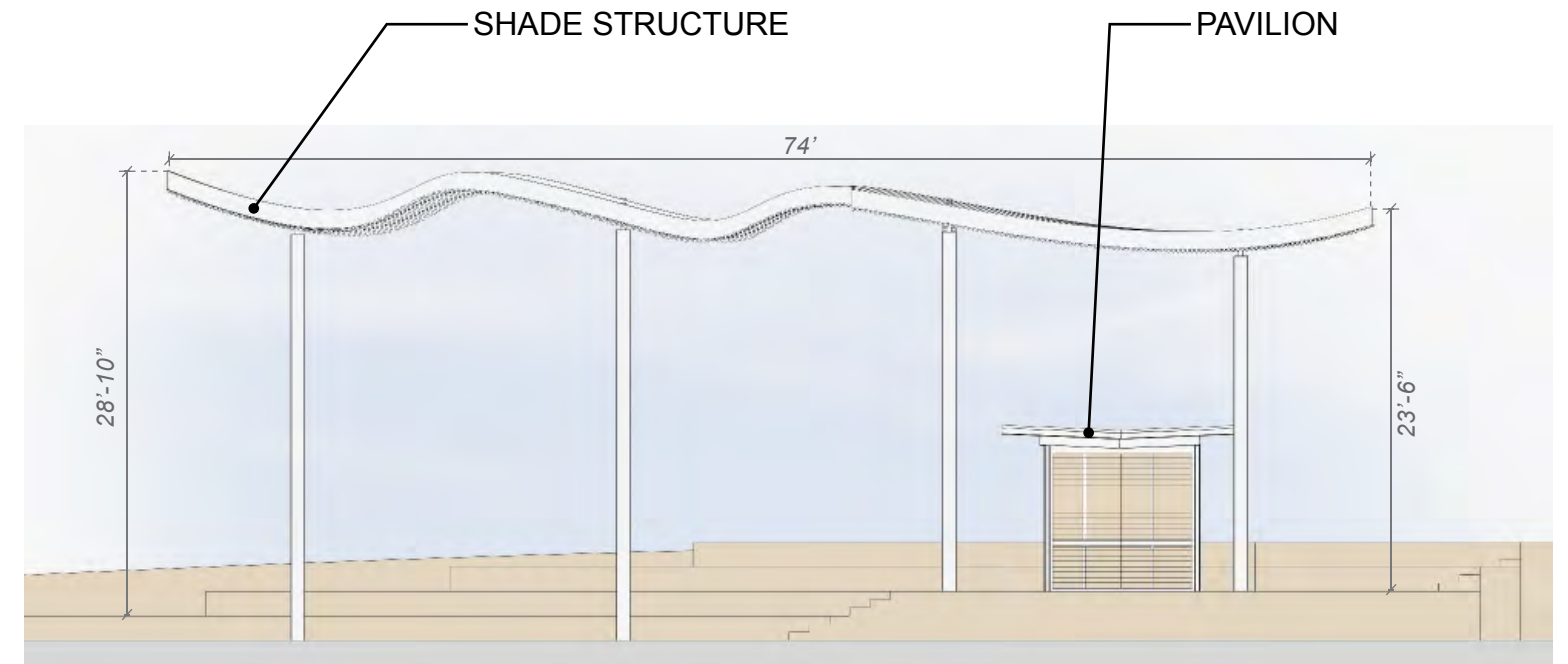


EASTERN ELEVATION

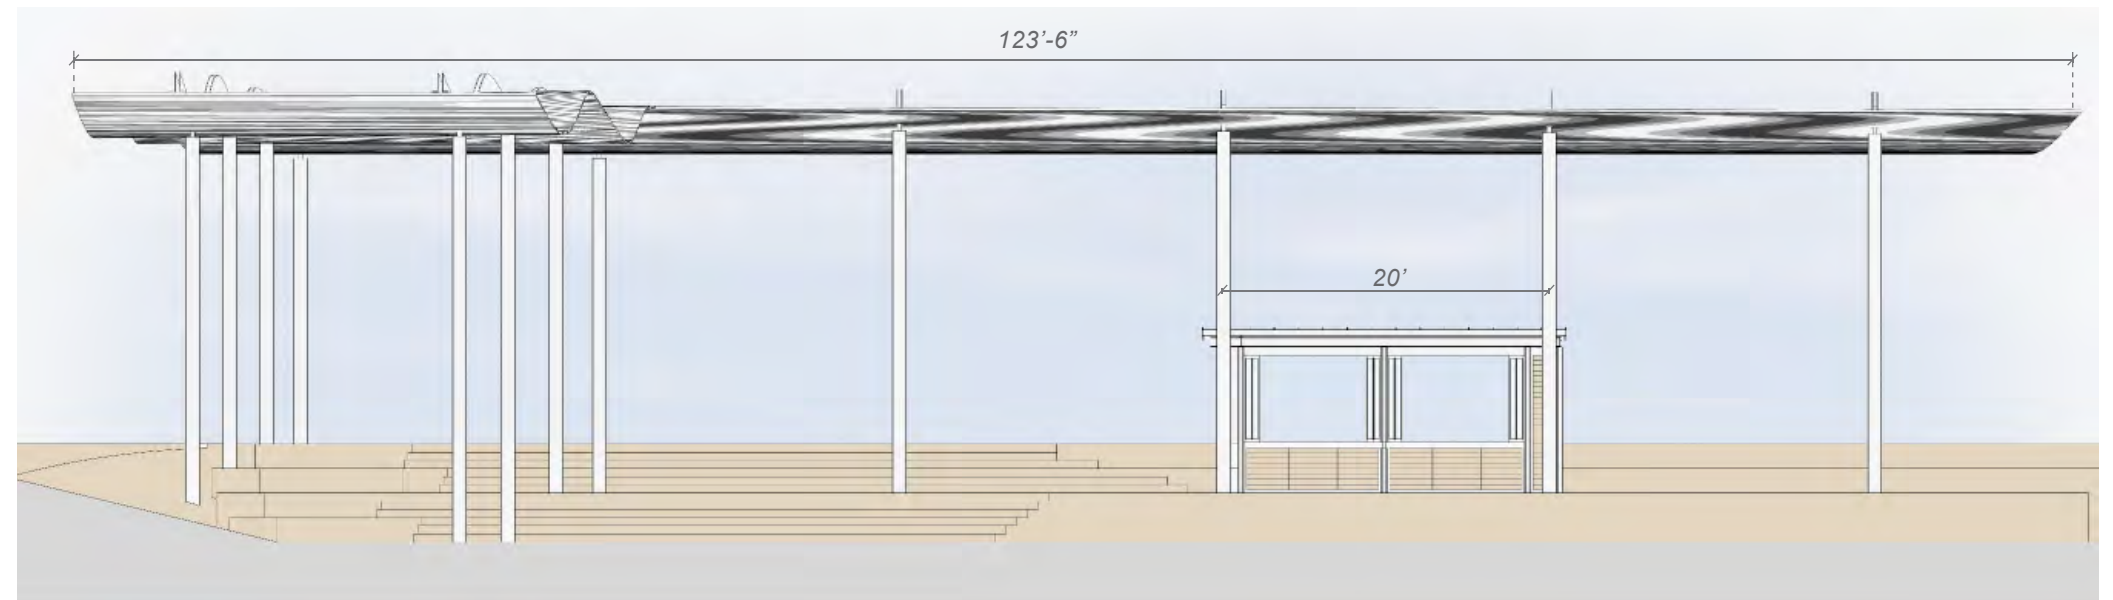


SOUTHERN ELEVATION



Shade Structure Precedents

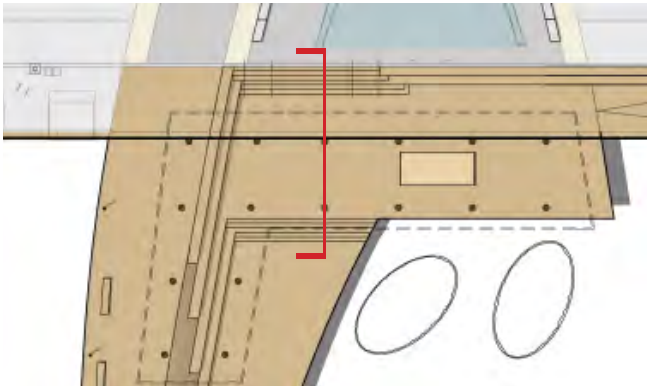


KEY PLAN

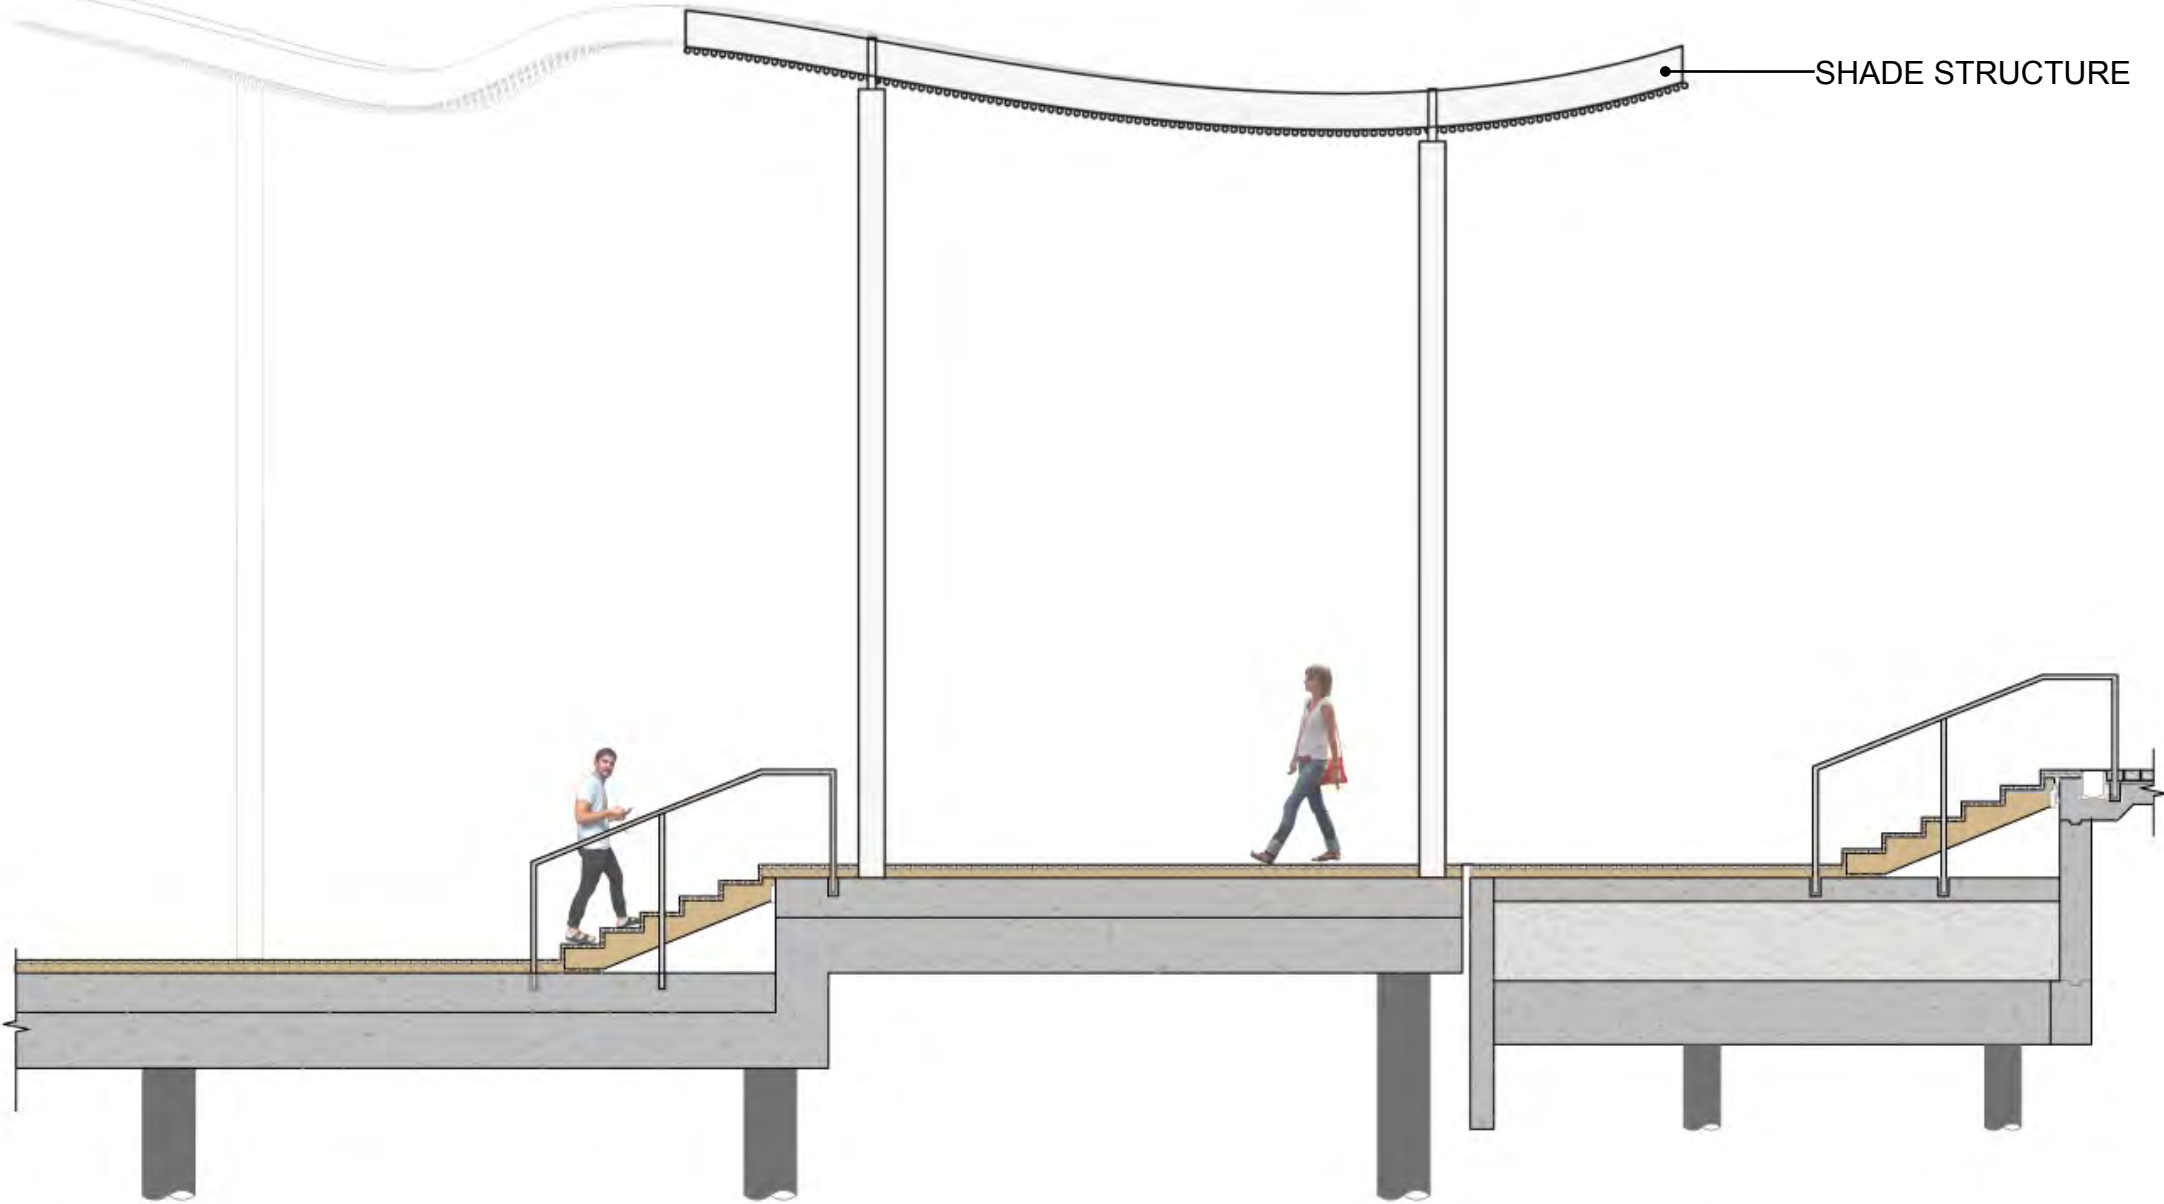




Shade Structure Precedents

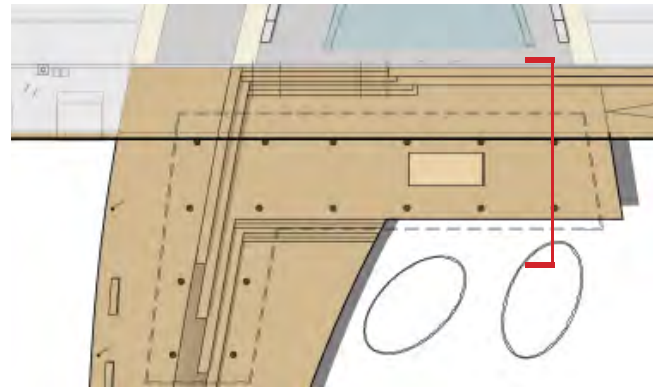


KEY PLAN



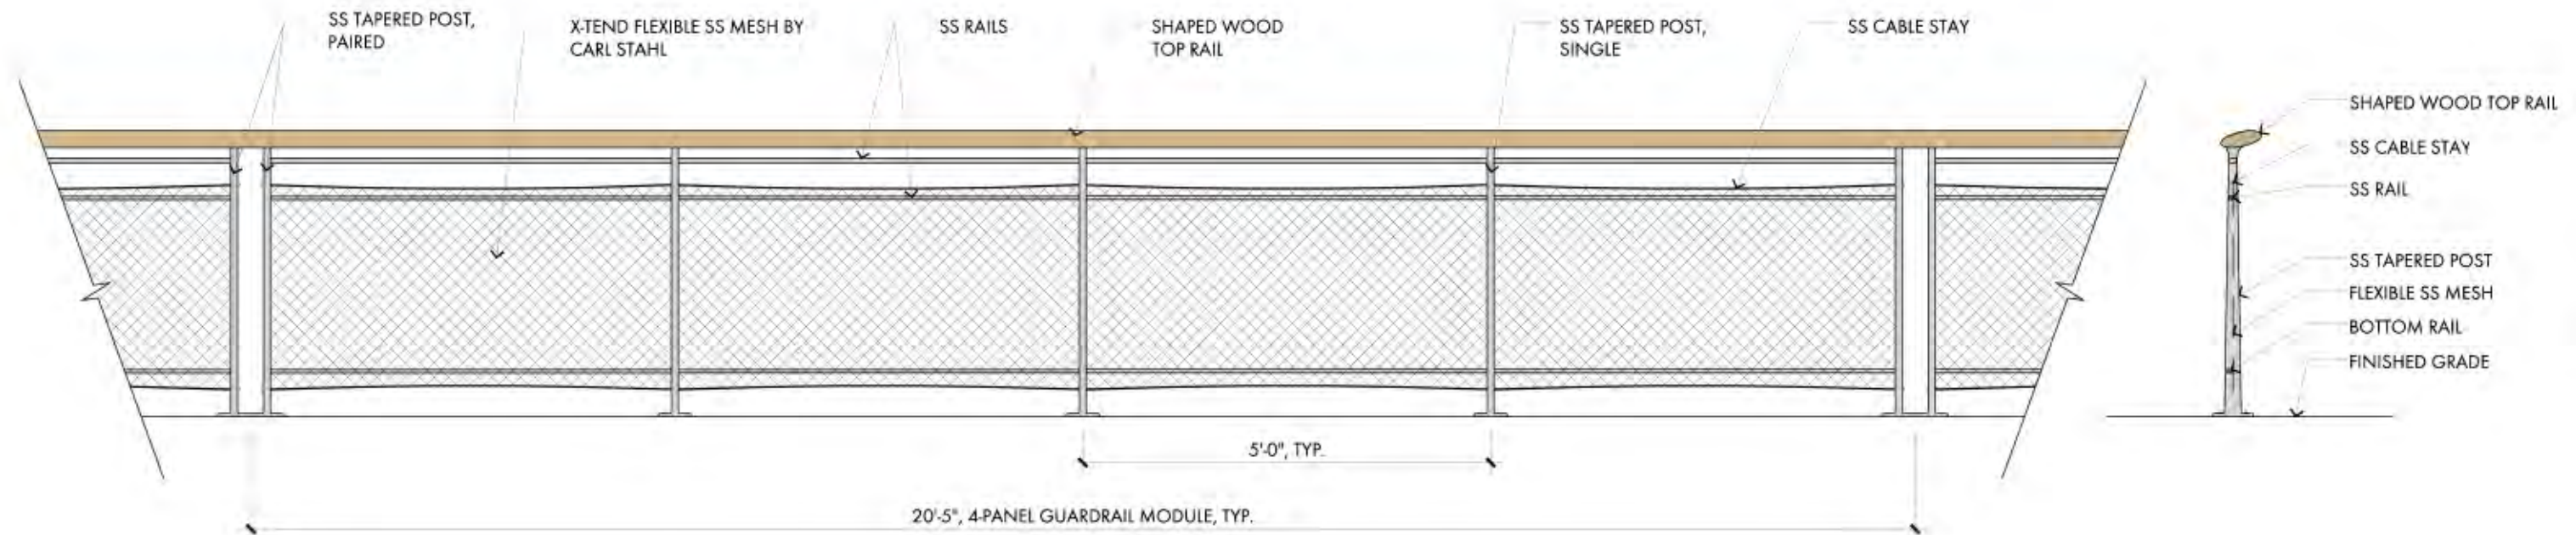

GUARDRAIL ELEVATION


GUARDRAIL SECTION

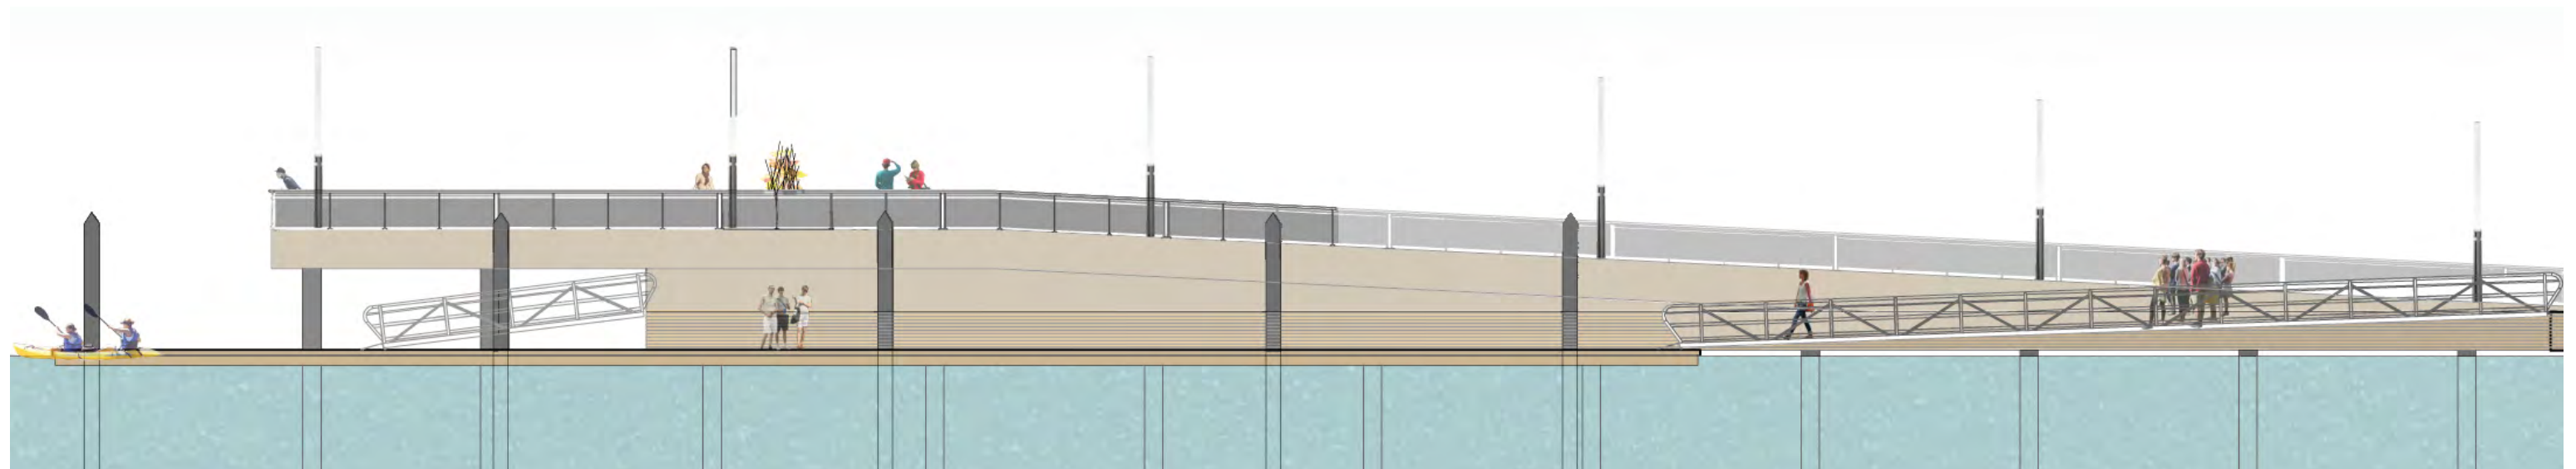


GUARDRAIL ELEVATION AT BELVEDERE






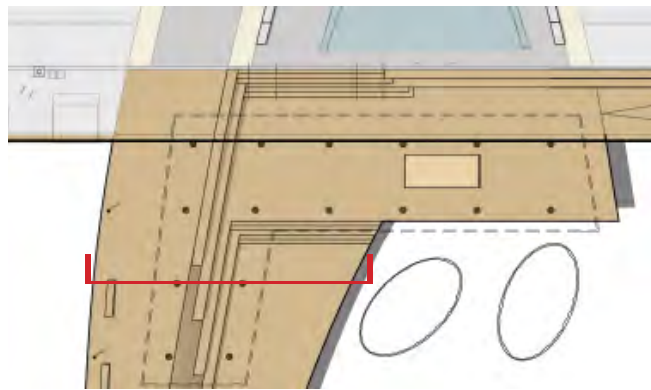


KEY PLAN

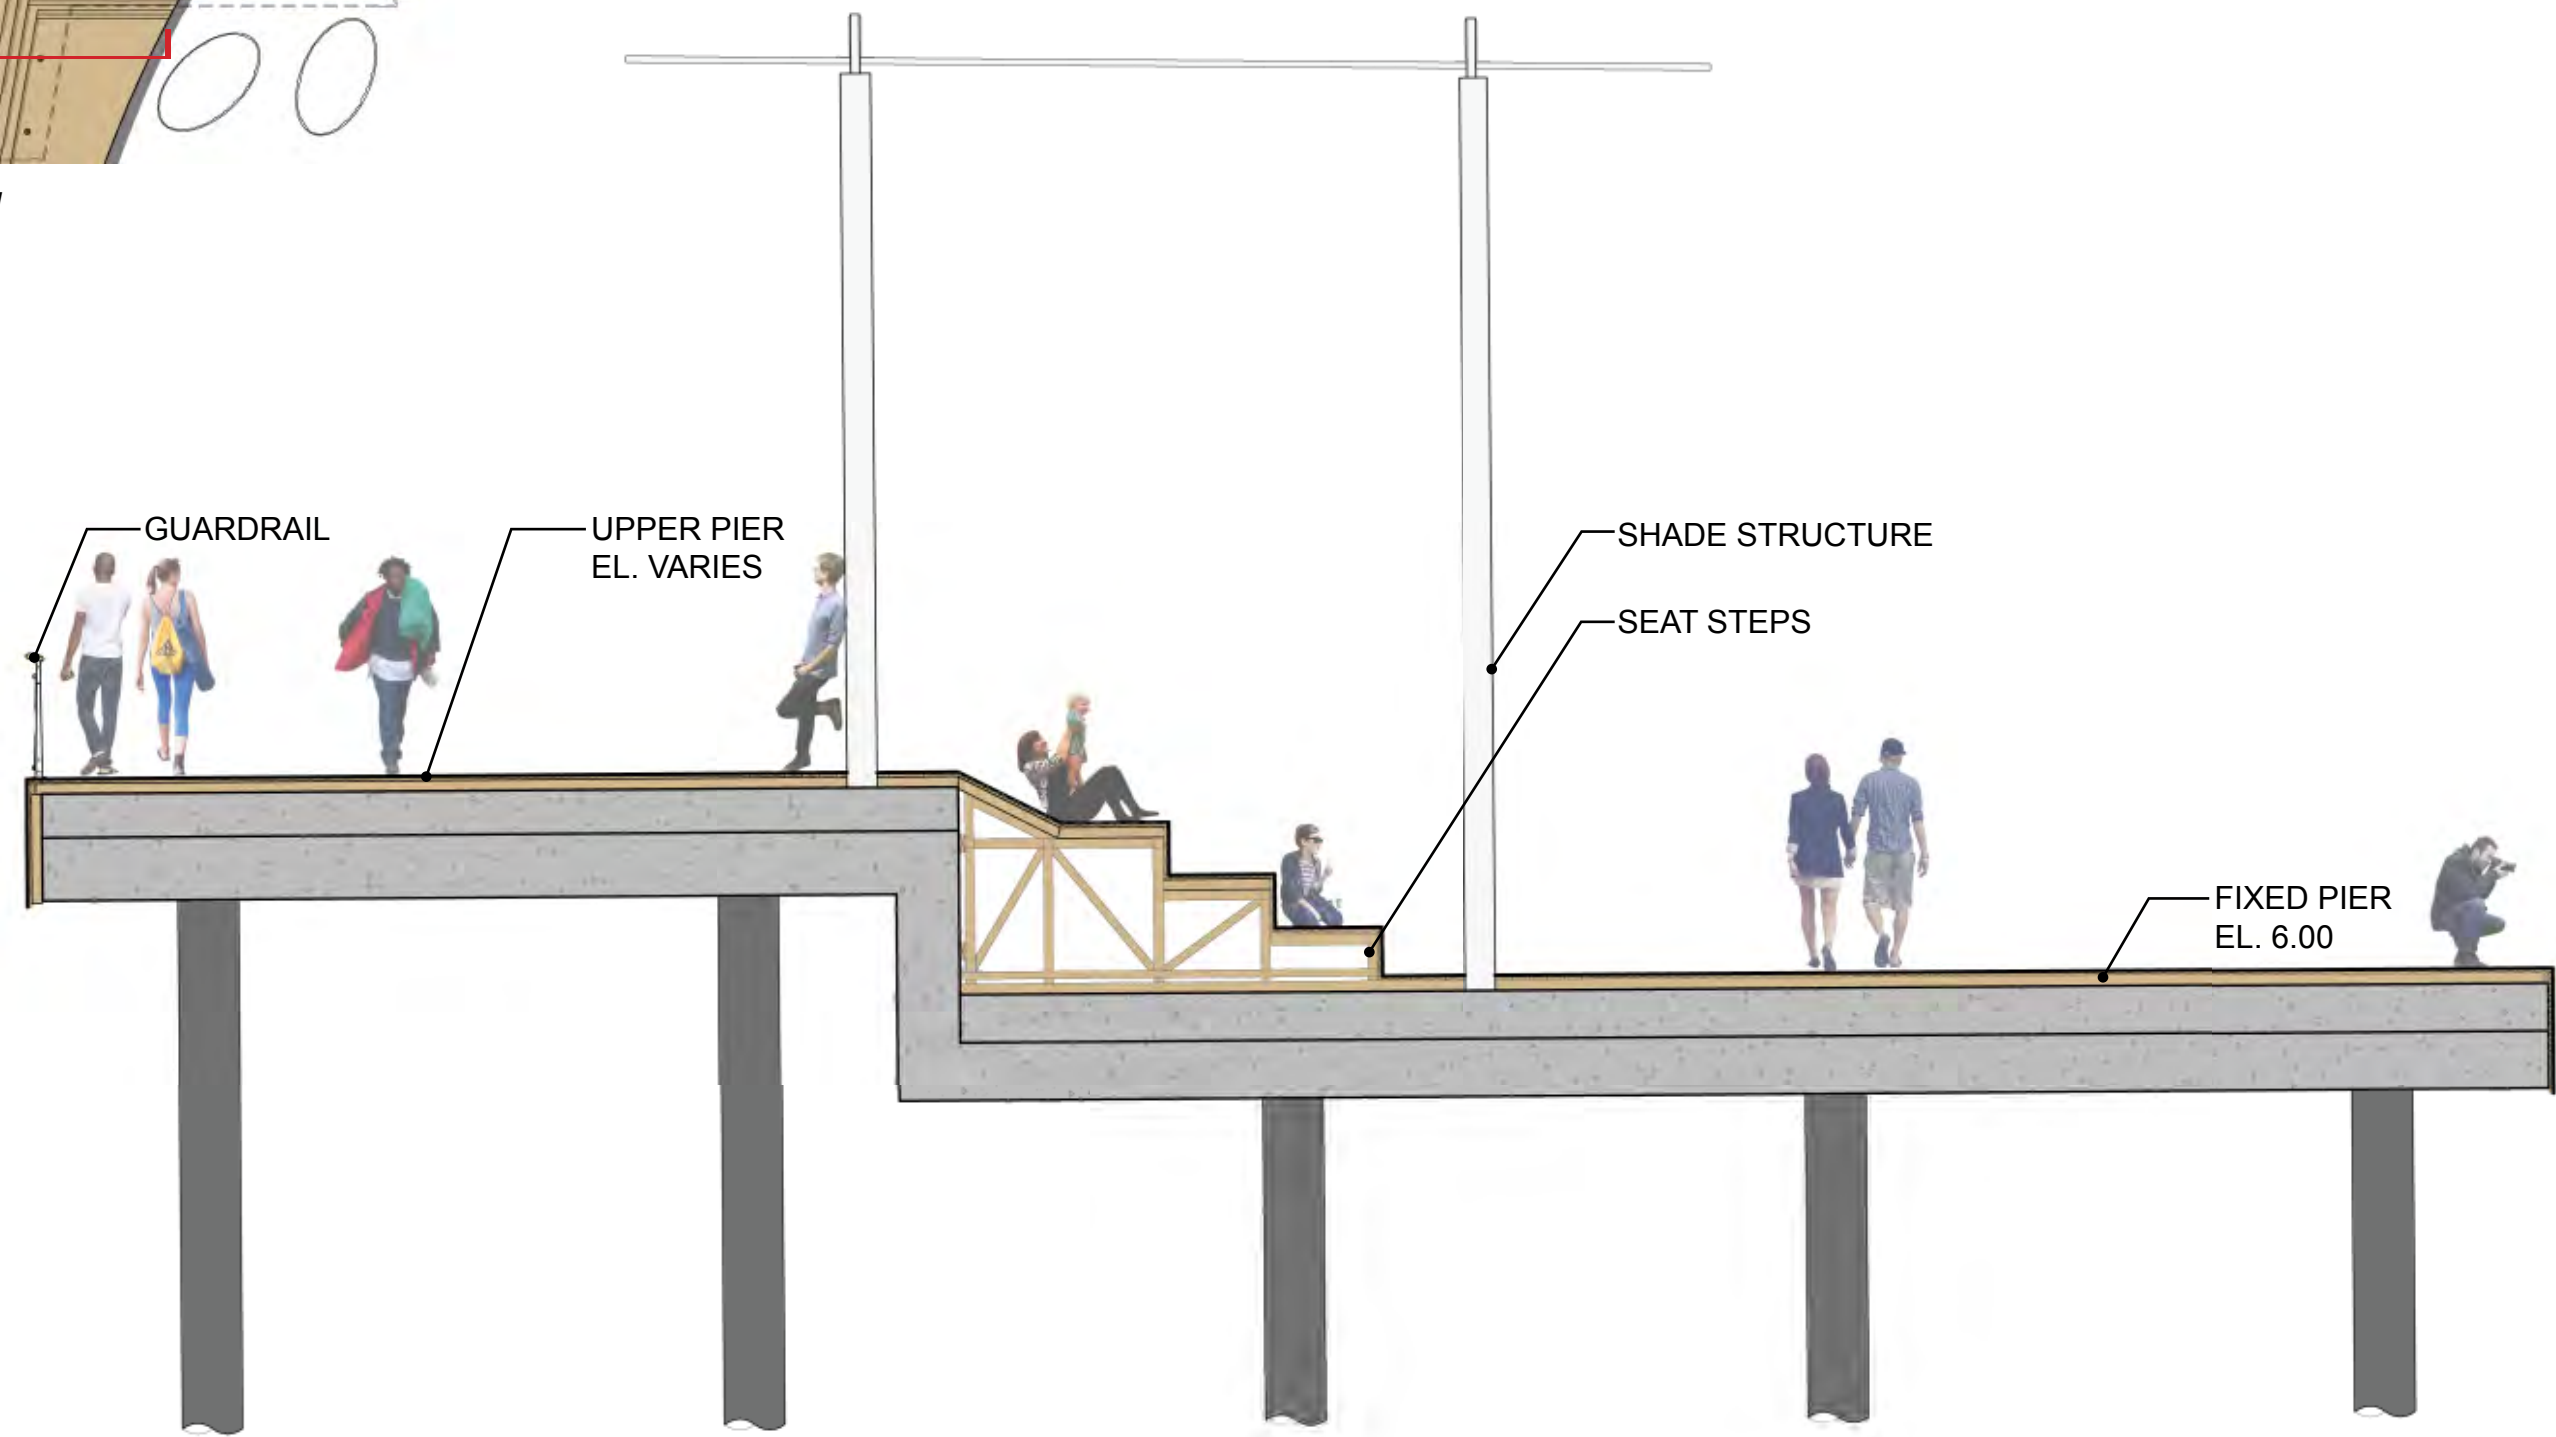


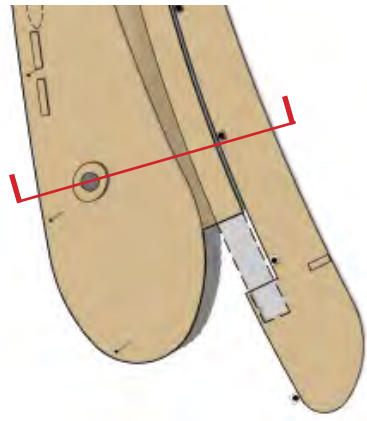


KEY PLAN

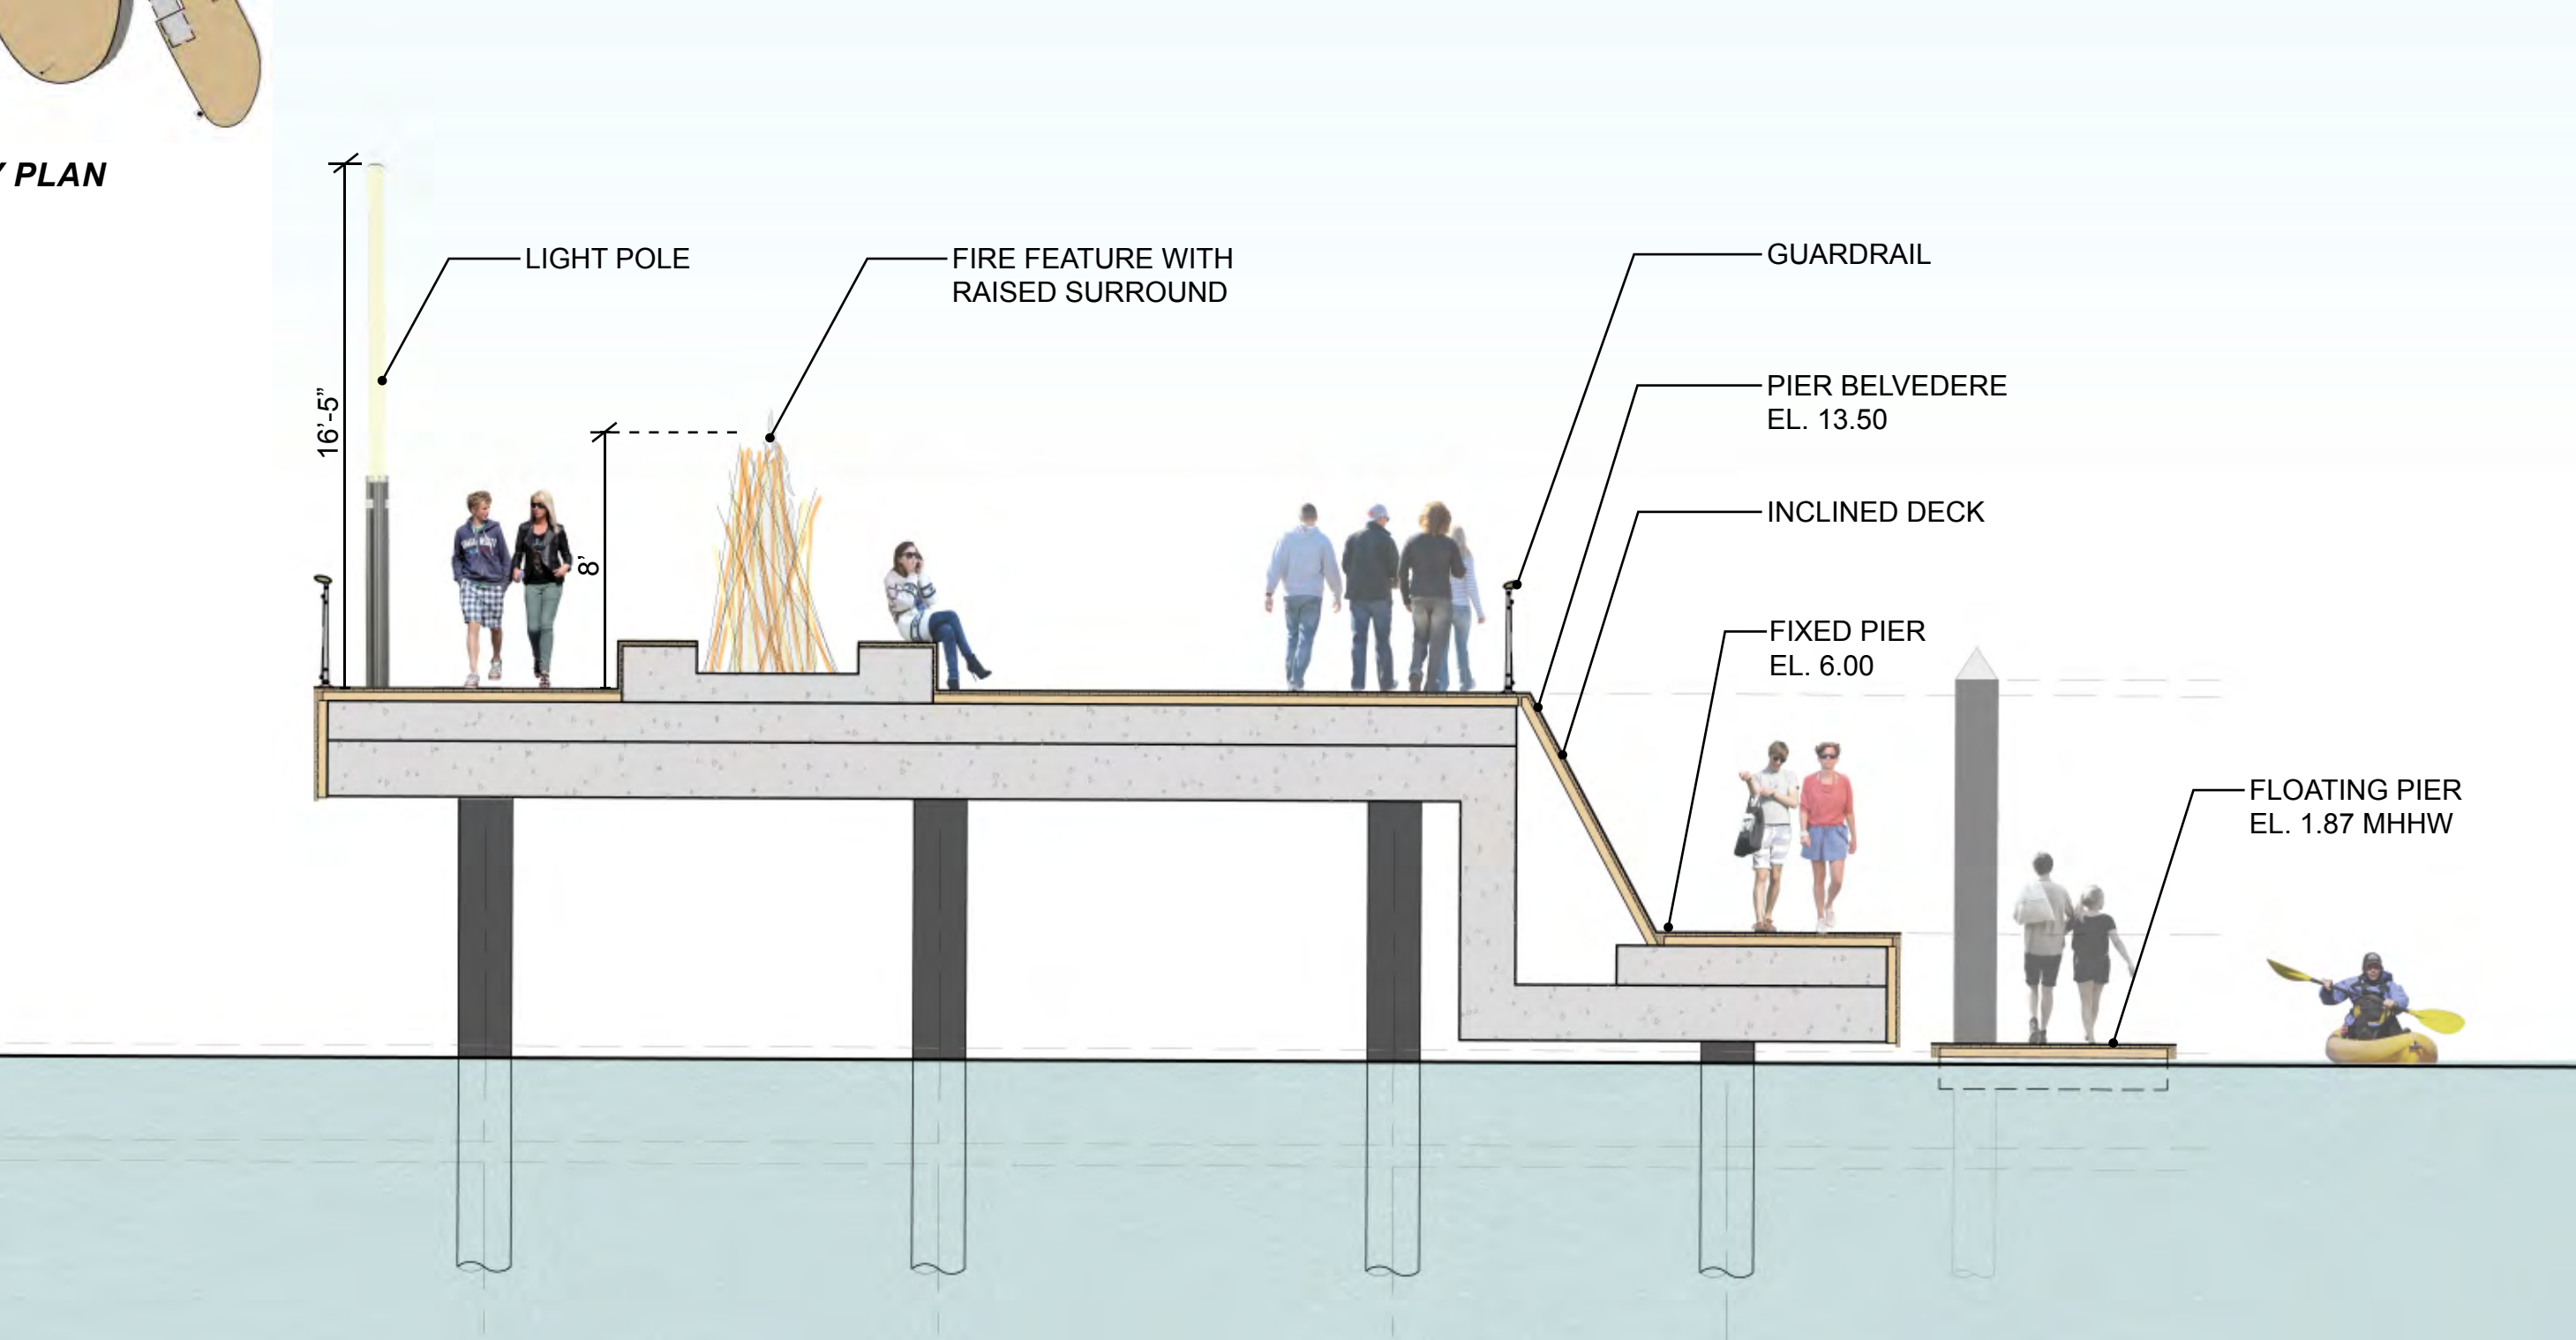






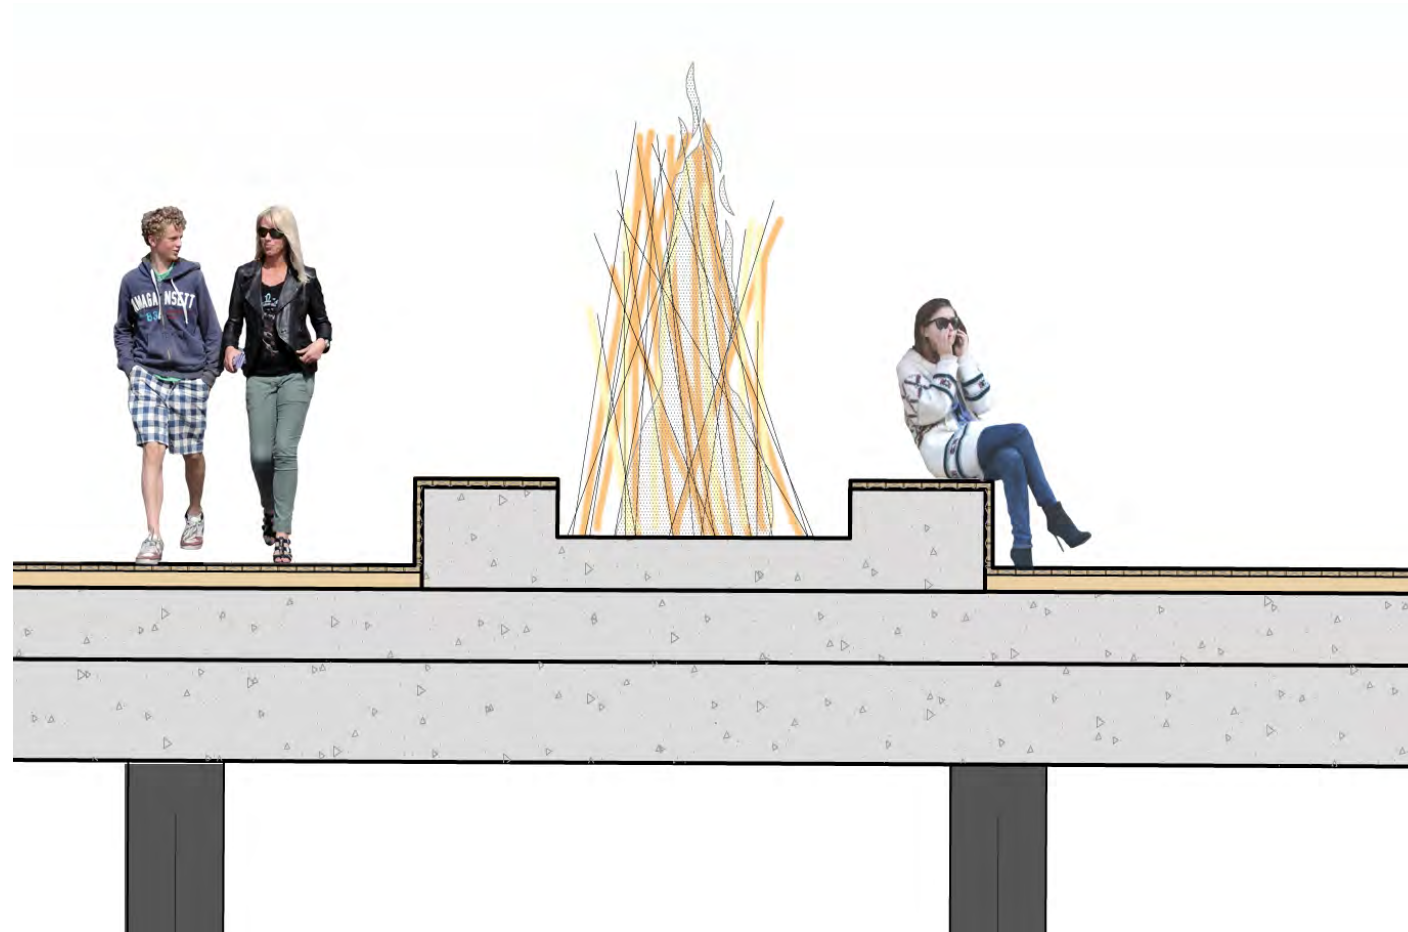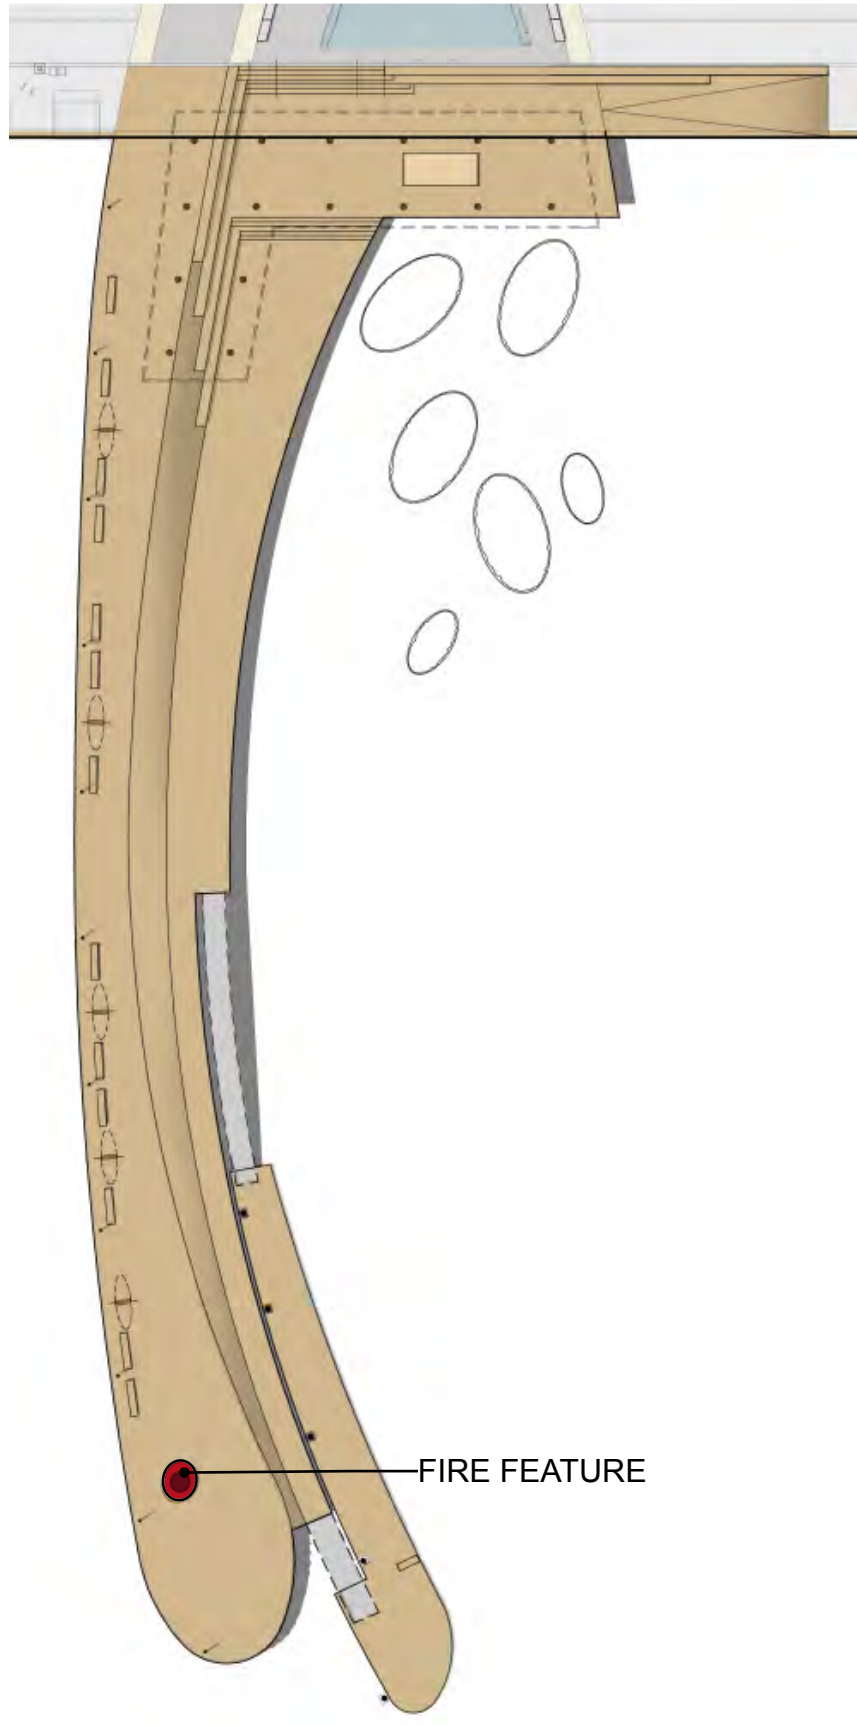



SECTION DETAIL




PRECEDENT

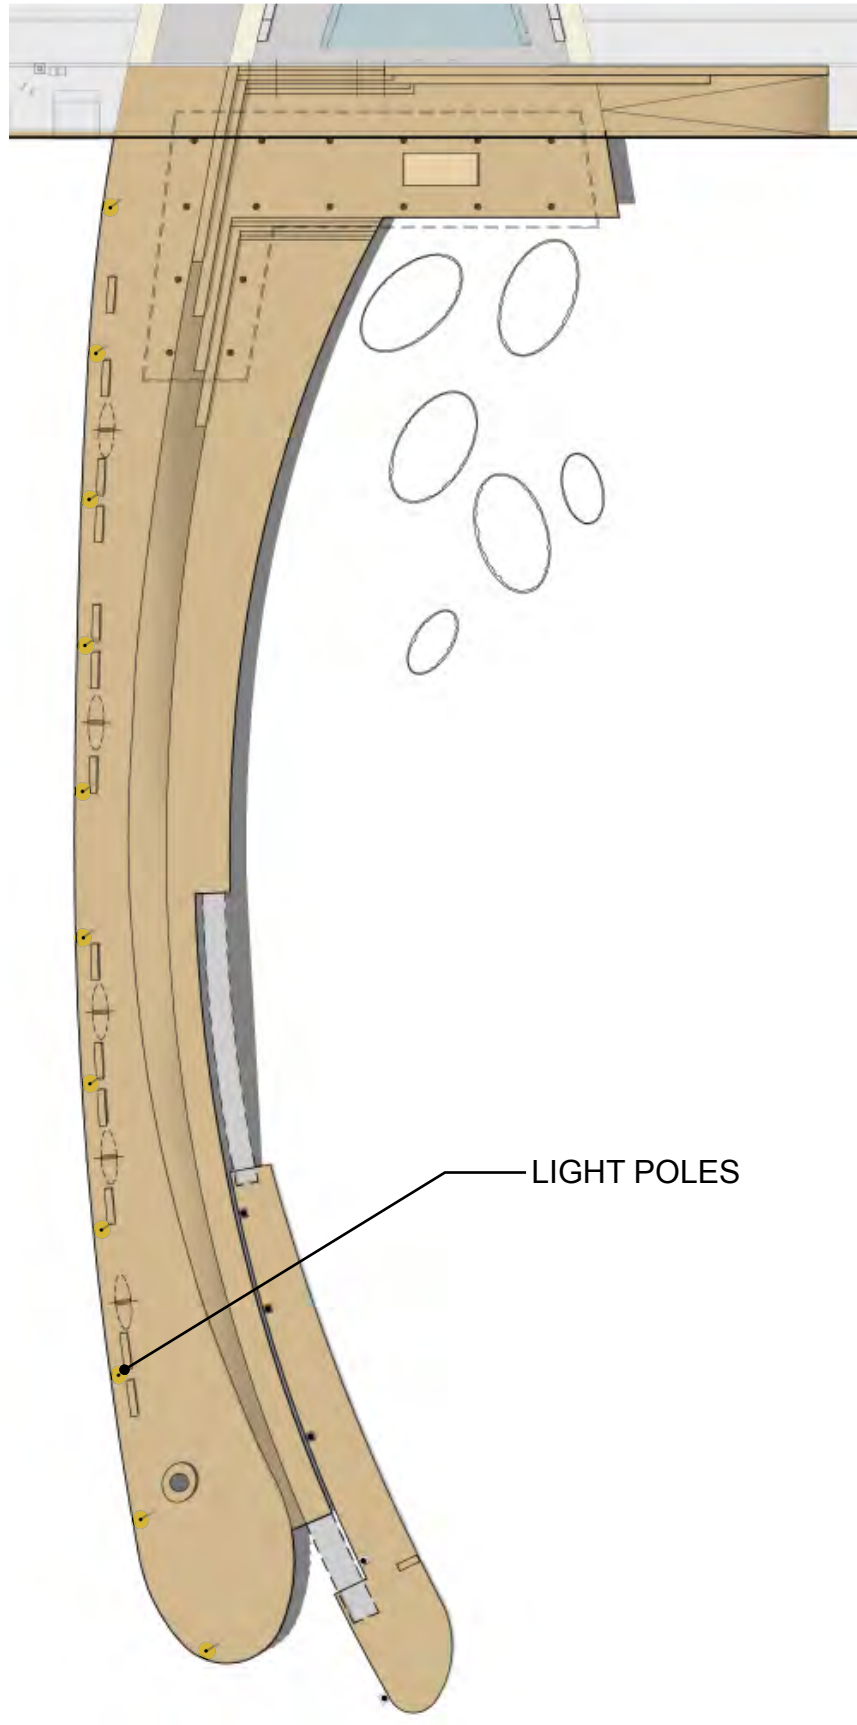

PRECEDENT INSTALLATION

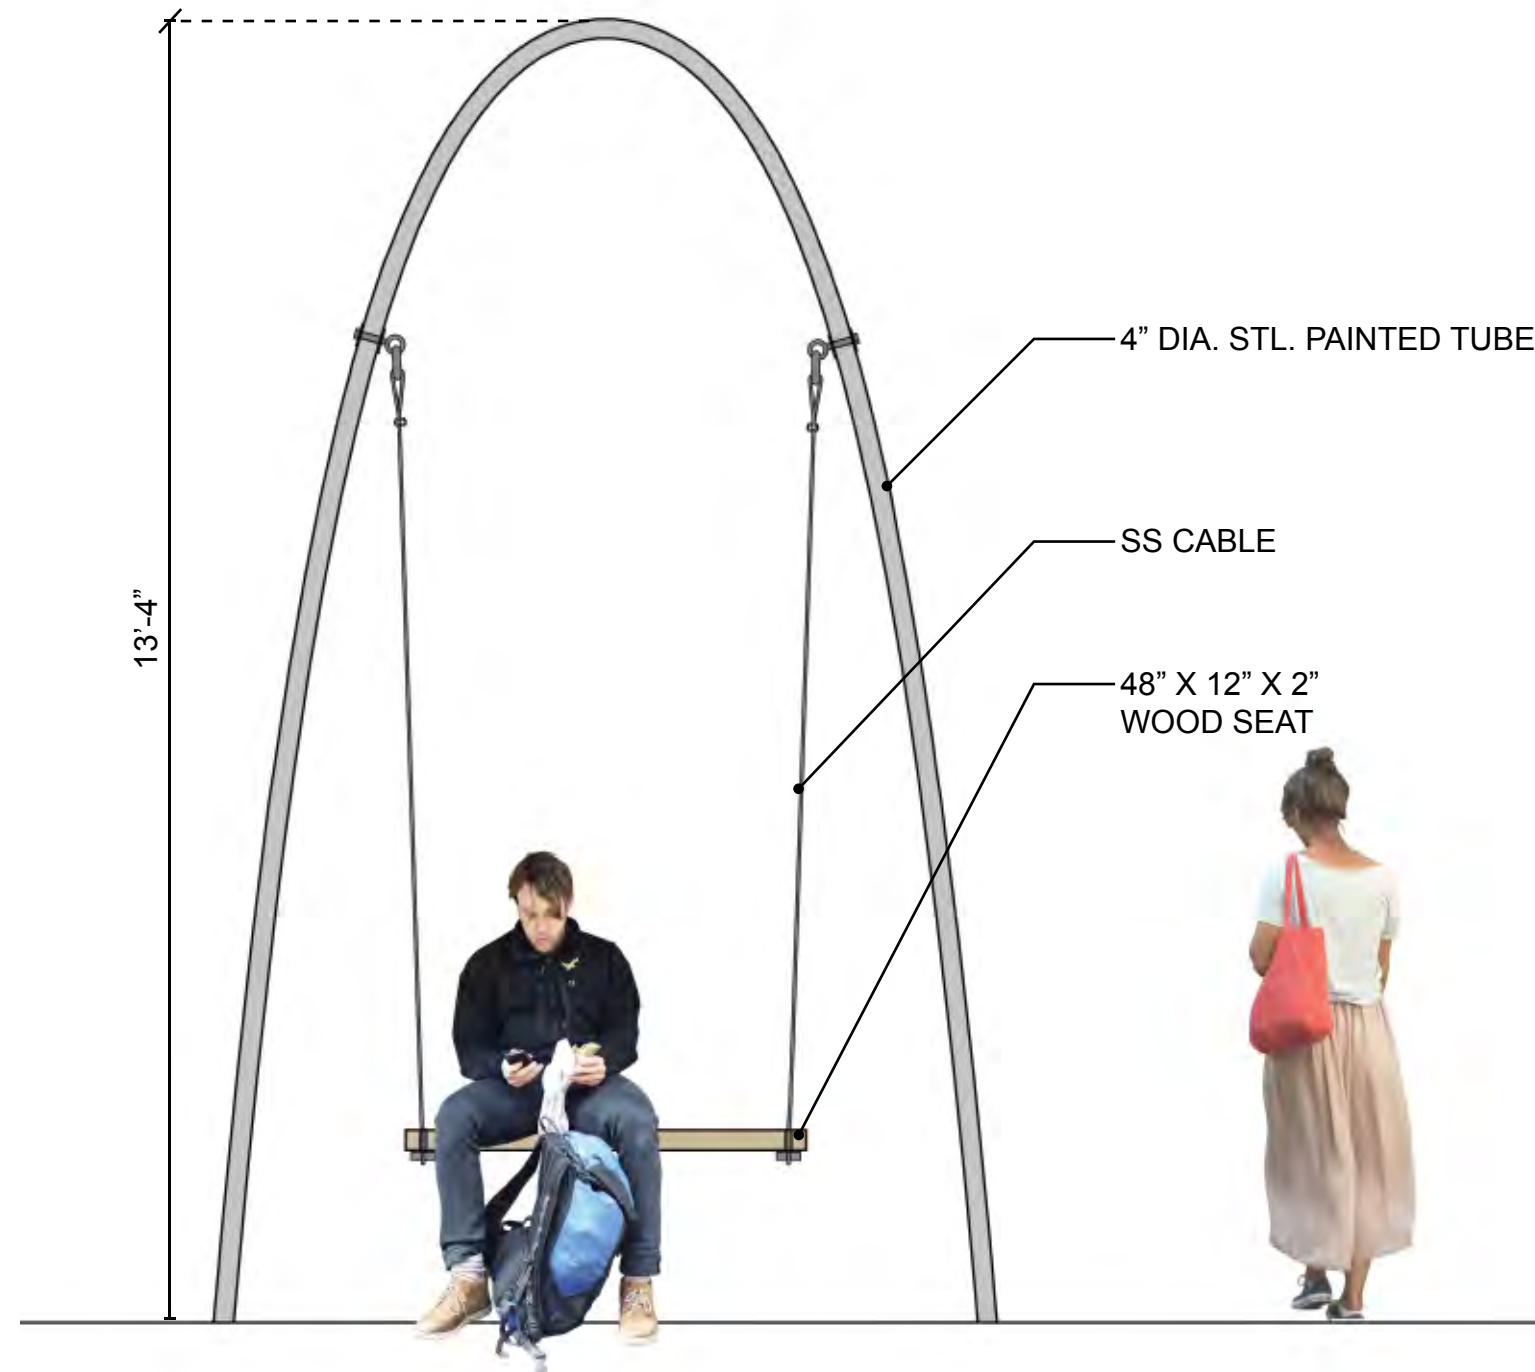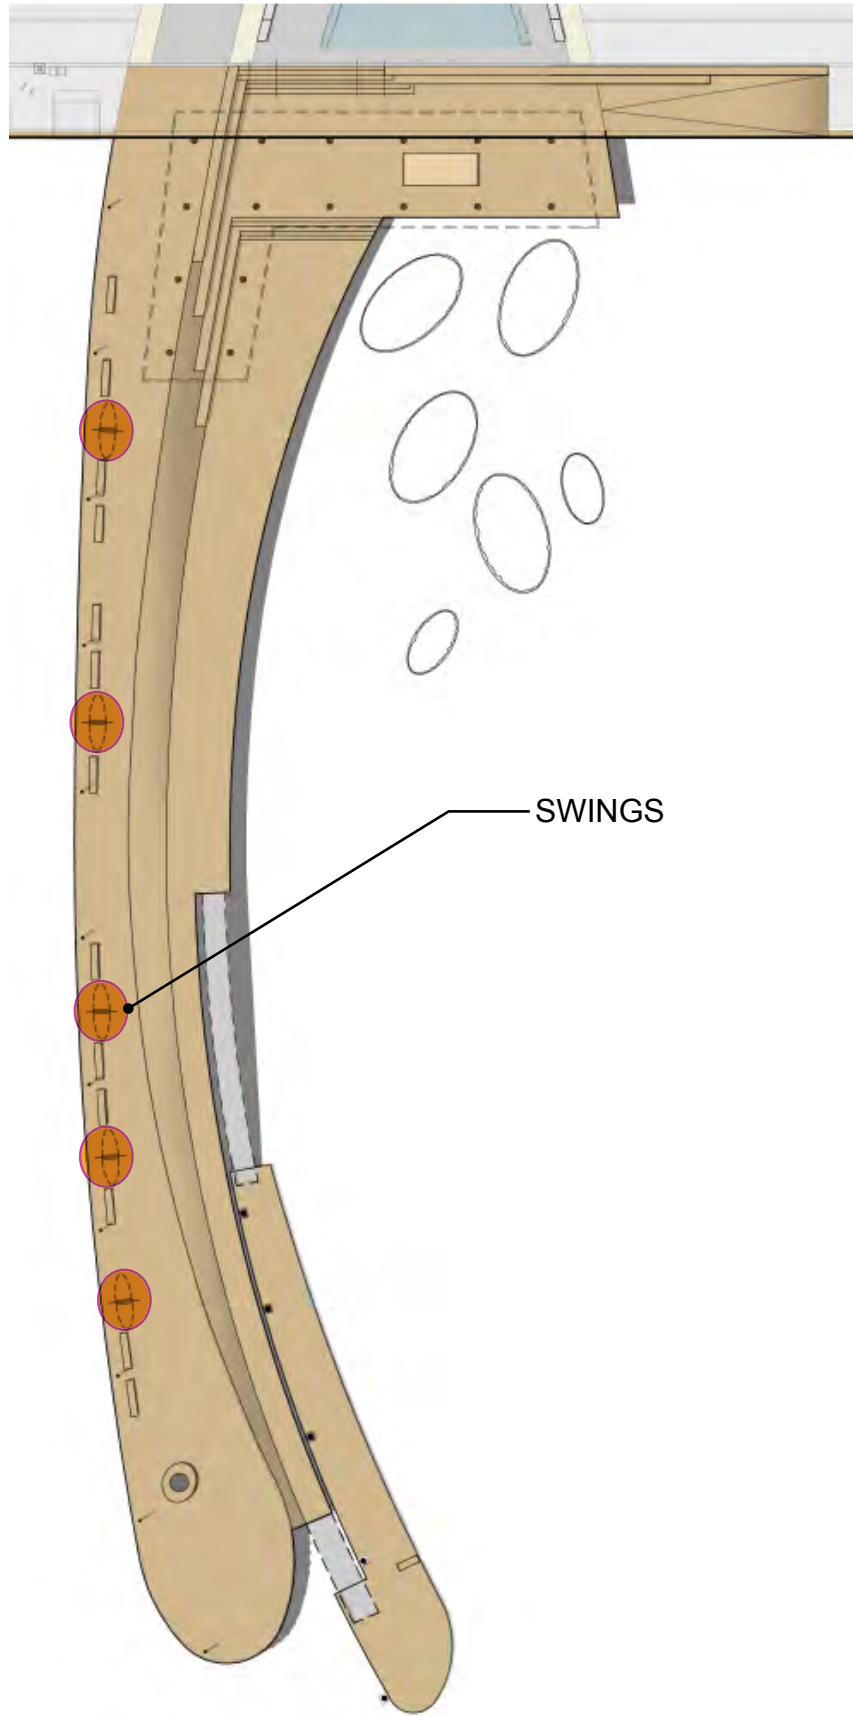

SWING ELEVATION

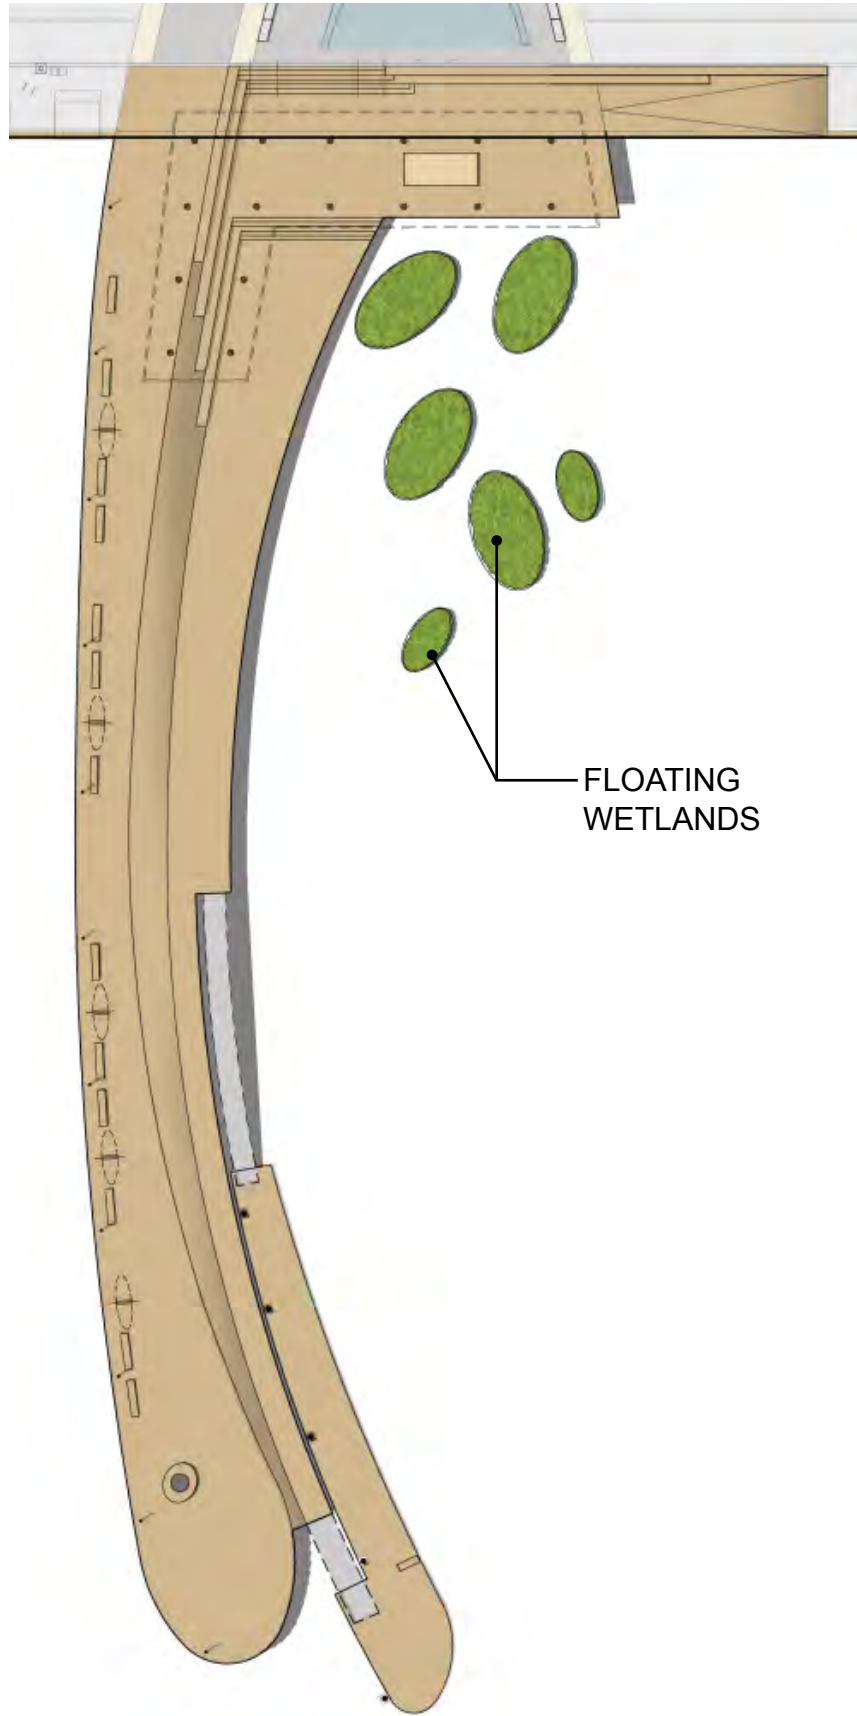

PRECEDENTS

3

**Gangplank Marina
Phasing Plans**

