



EXHIBIT E

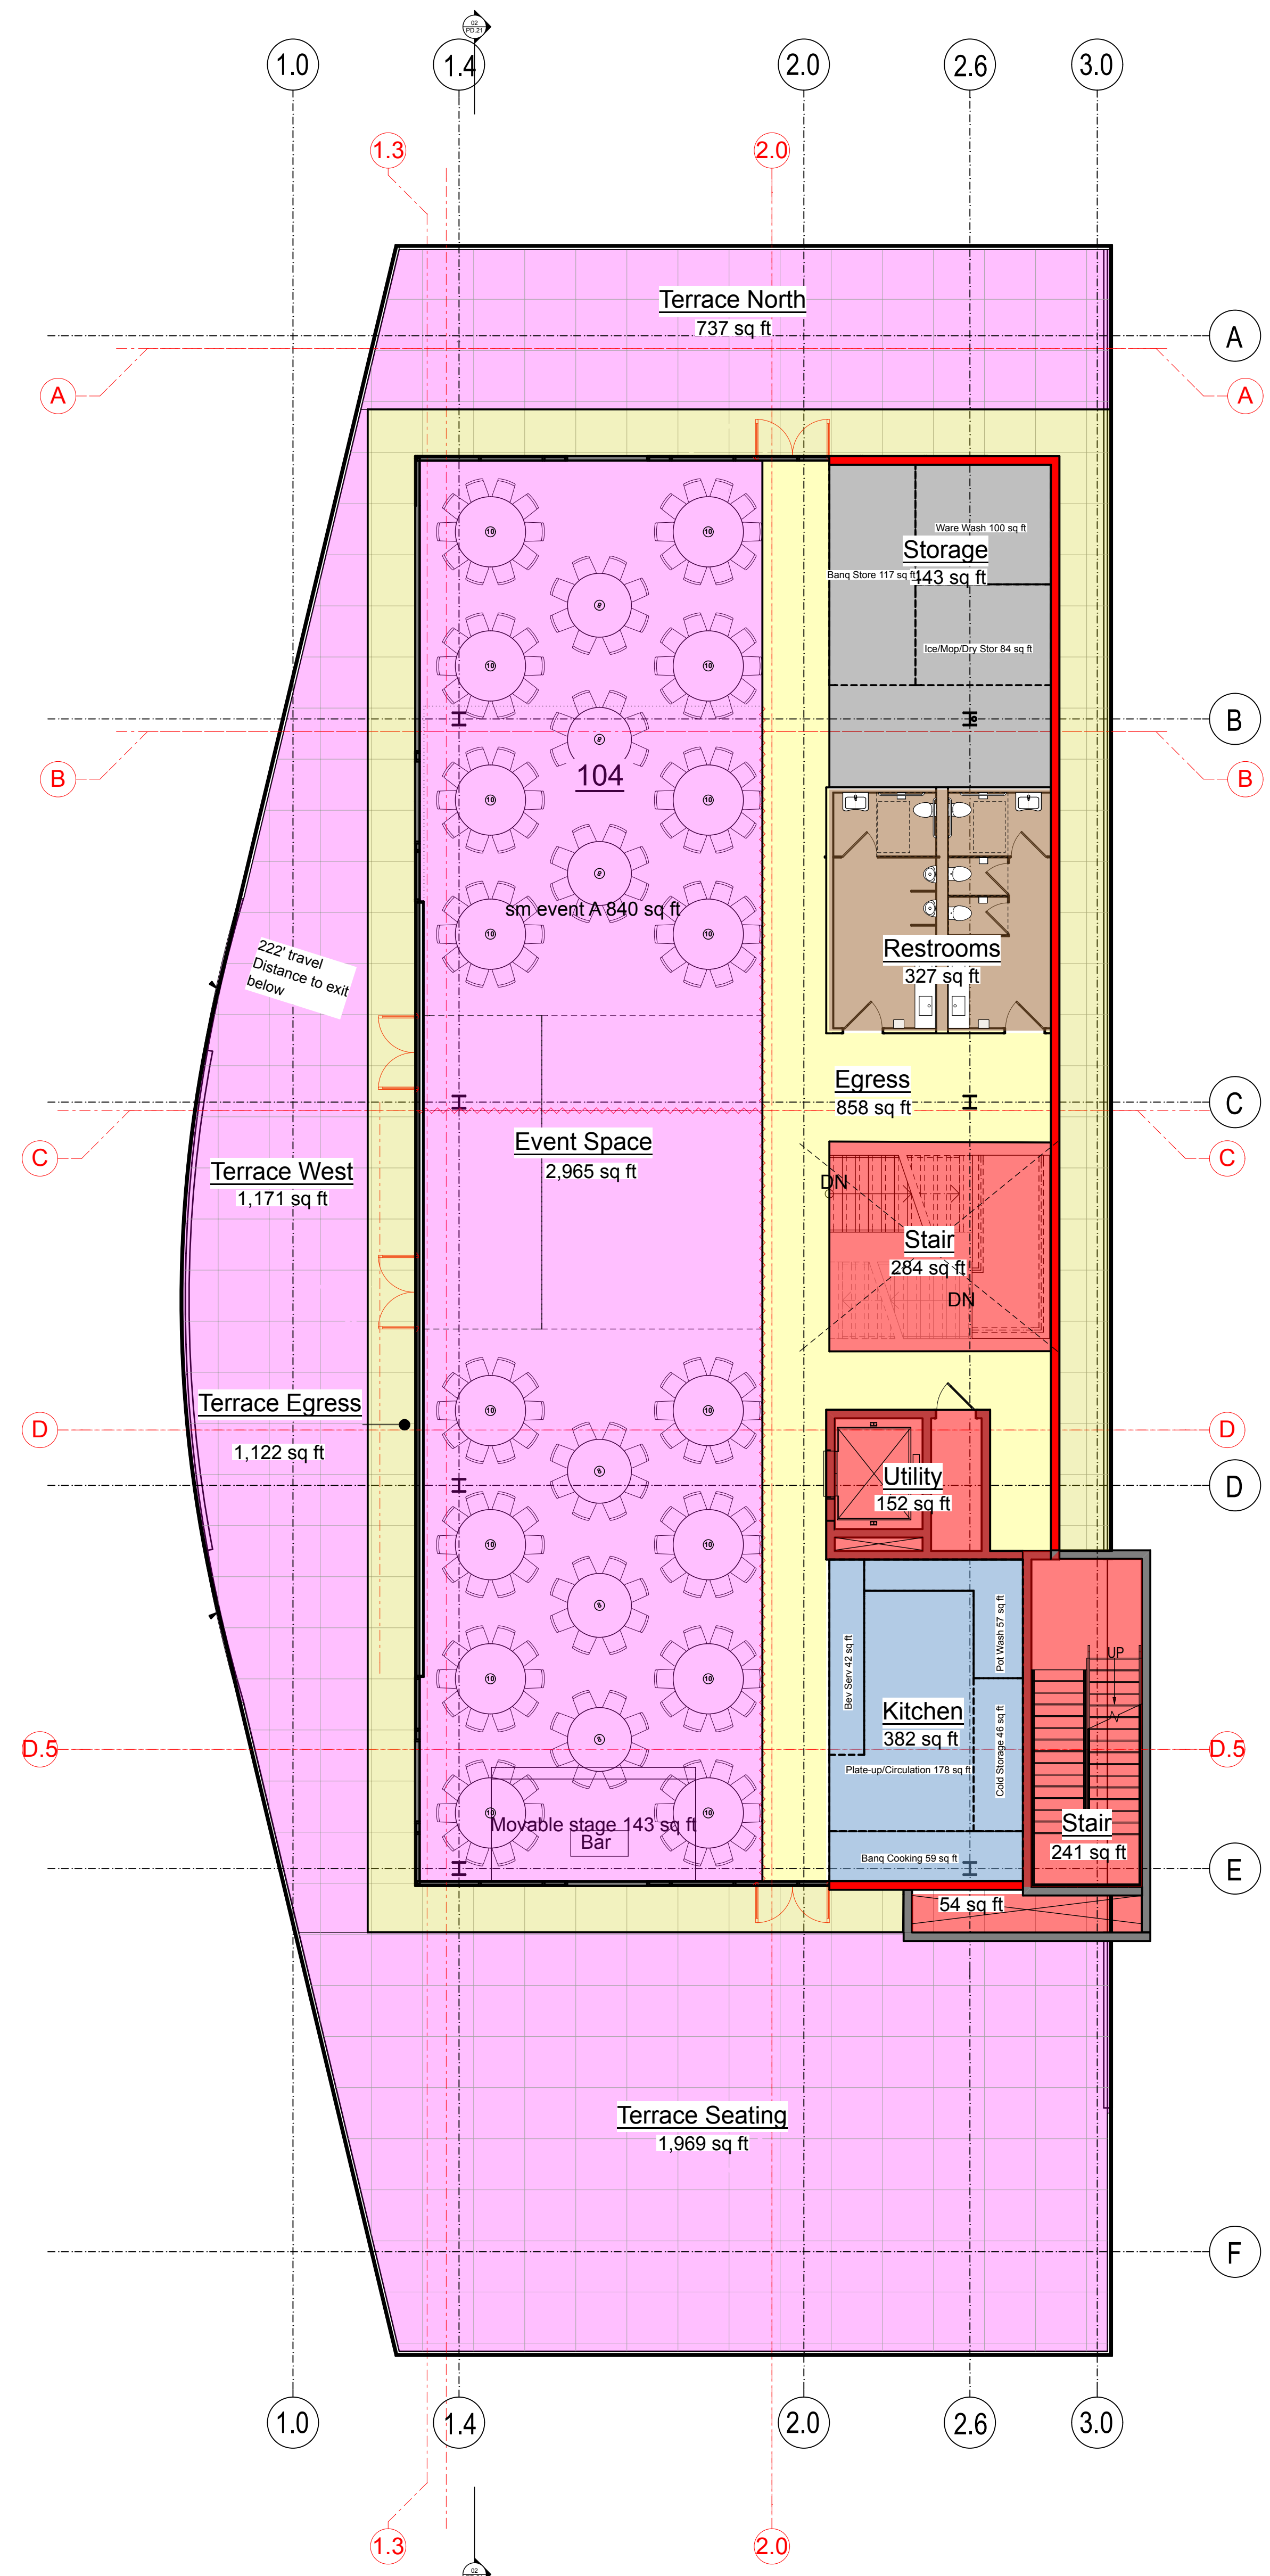


03 Program Layout 2nd FI (District Winery)
Scale: 1/8" = 1'-0"

Note: All plan layouts presented are in progress - final configurations are to be determined with additional design and engineering

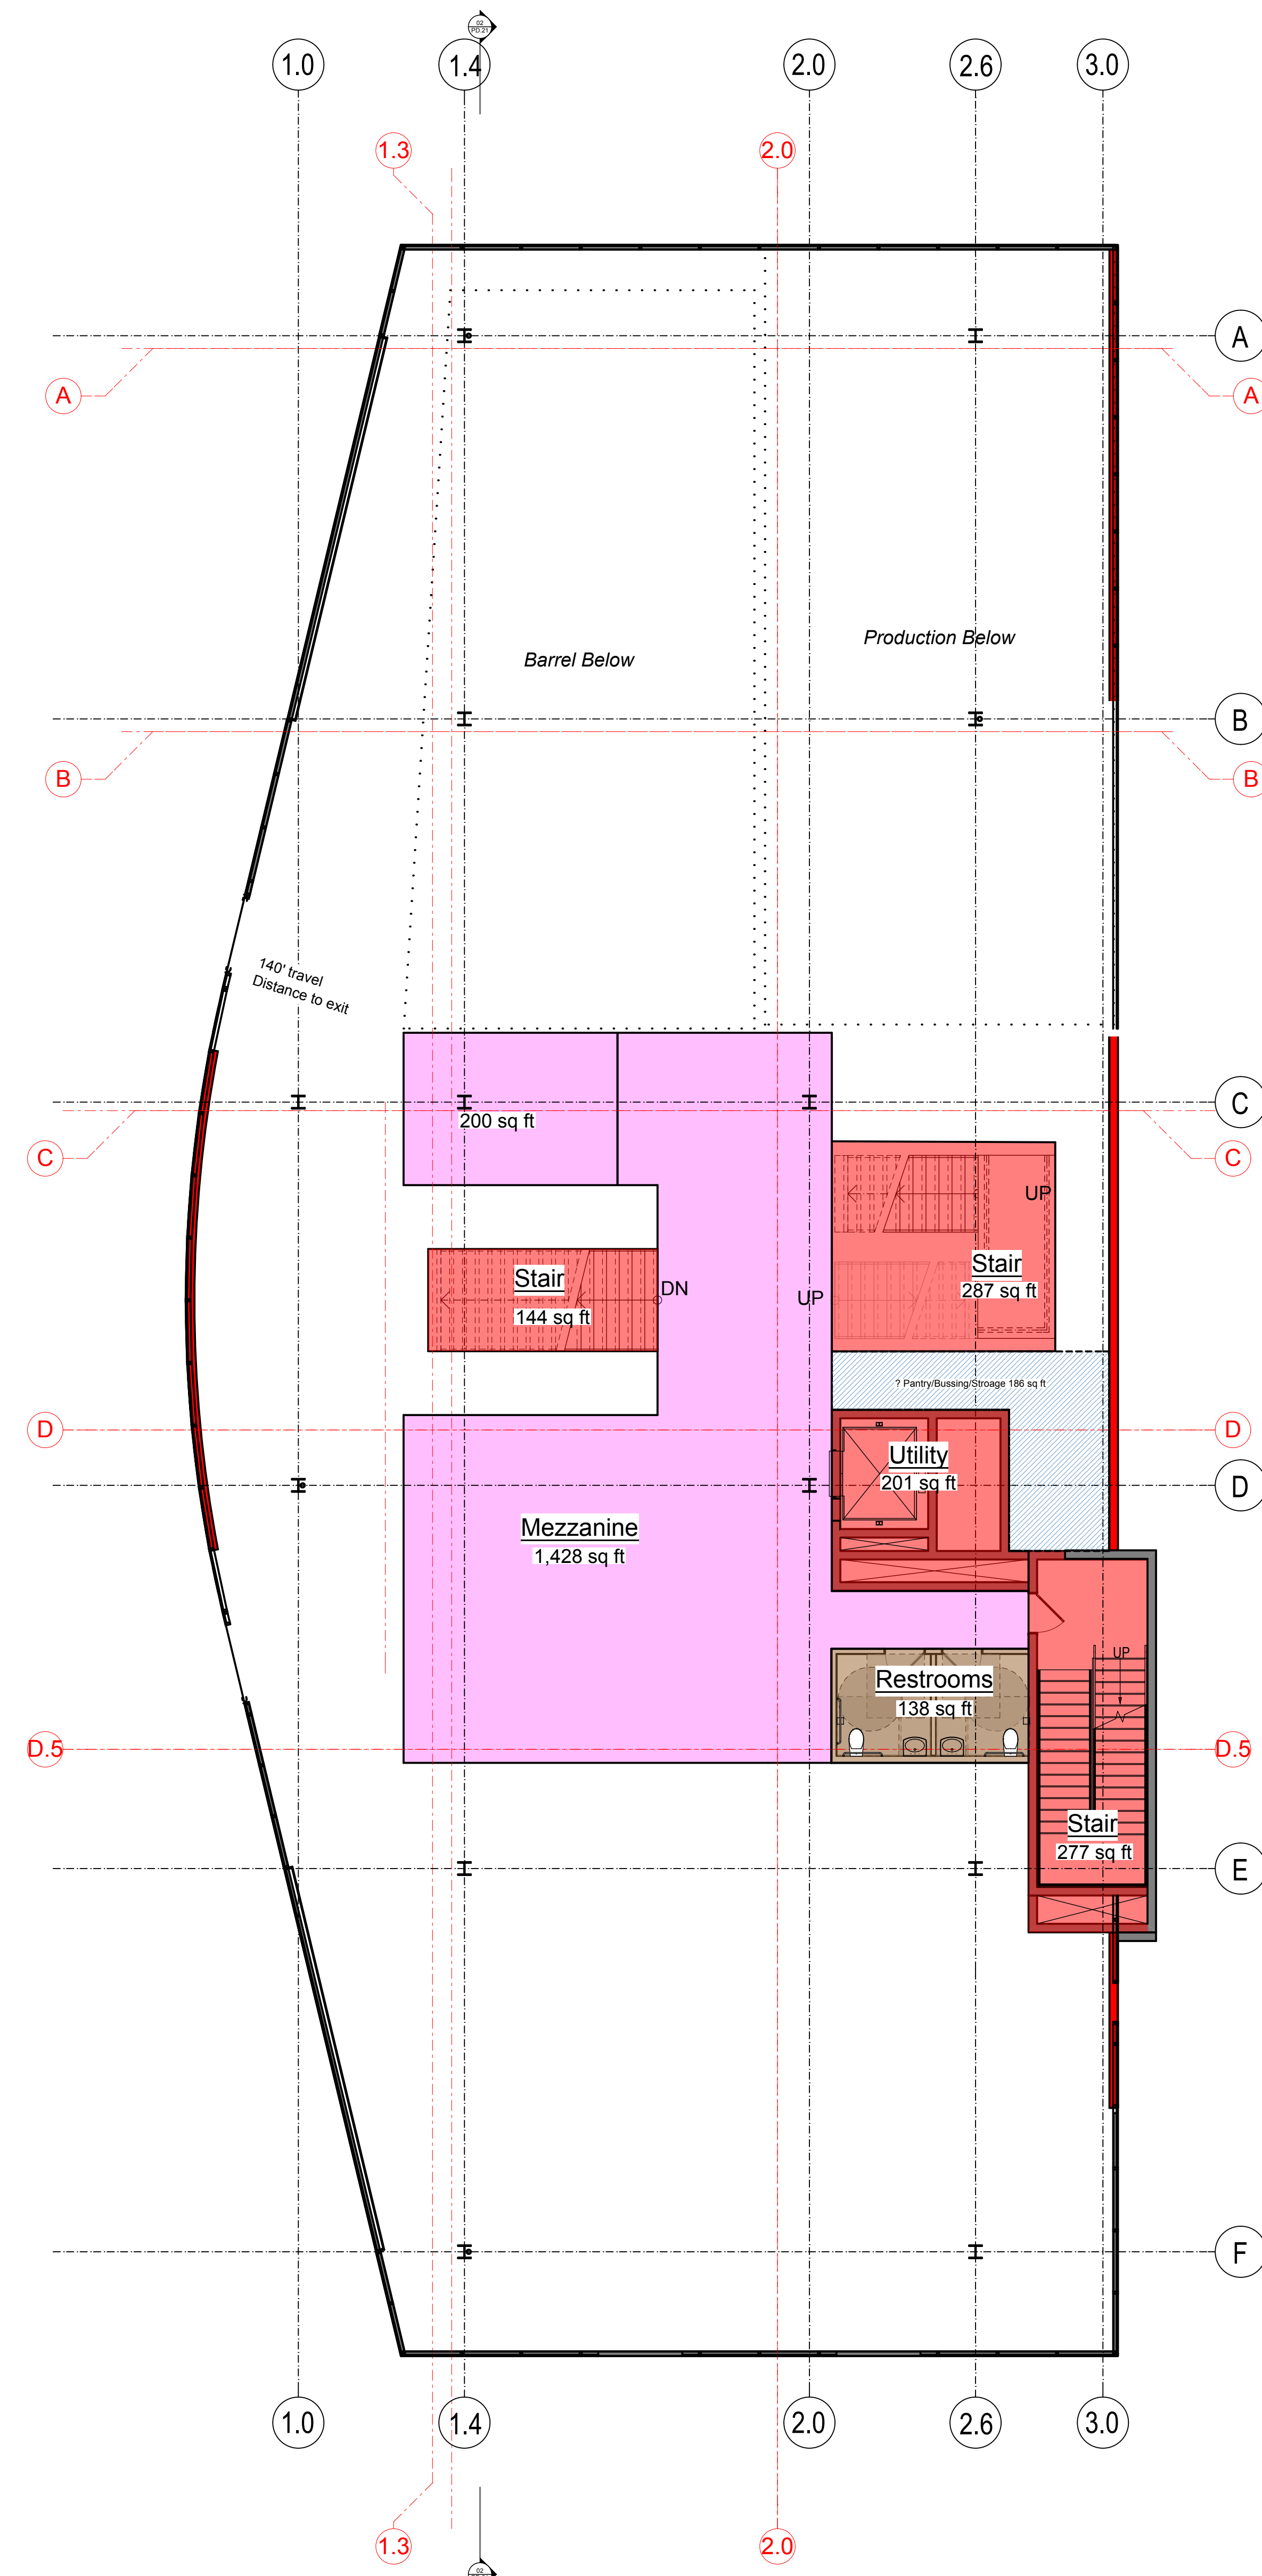

02 Program Layout Mezzanine (District Winery)
Scale: 1/8" = 1'-0"

Note: All plan layouts presented are in progress - final configurations are to be determined with additional design and engineering

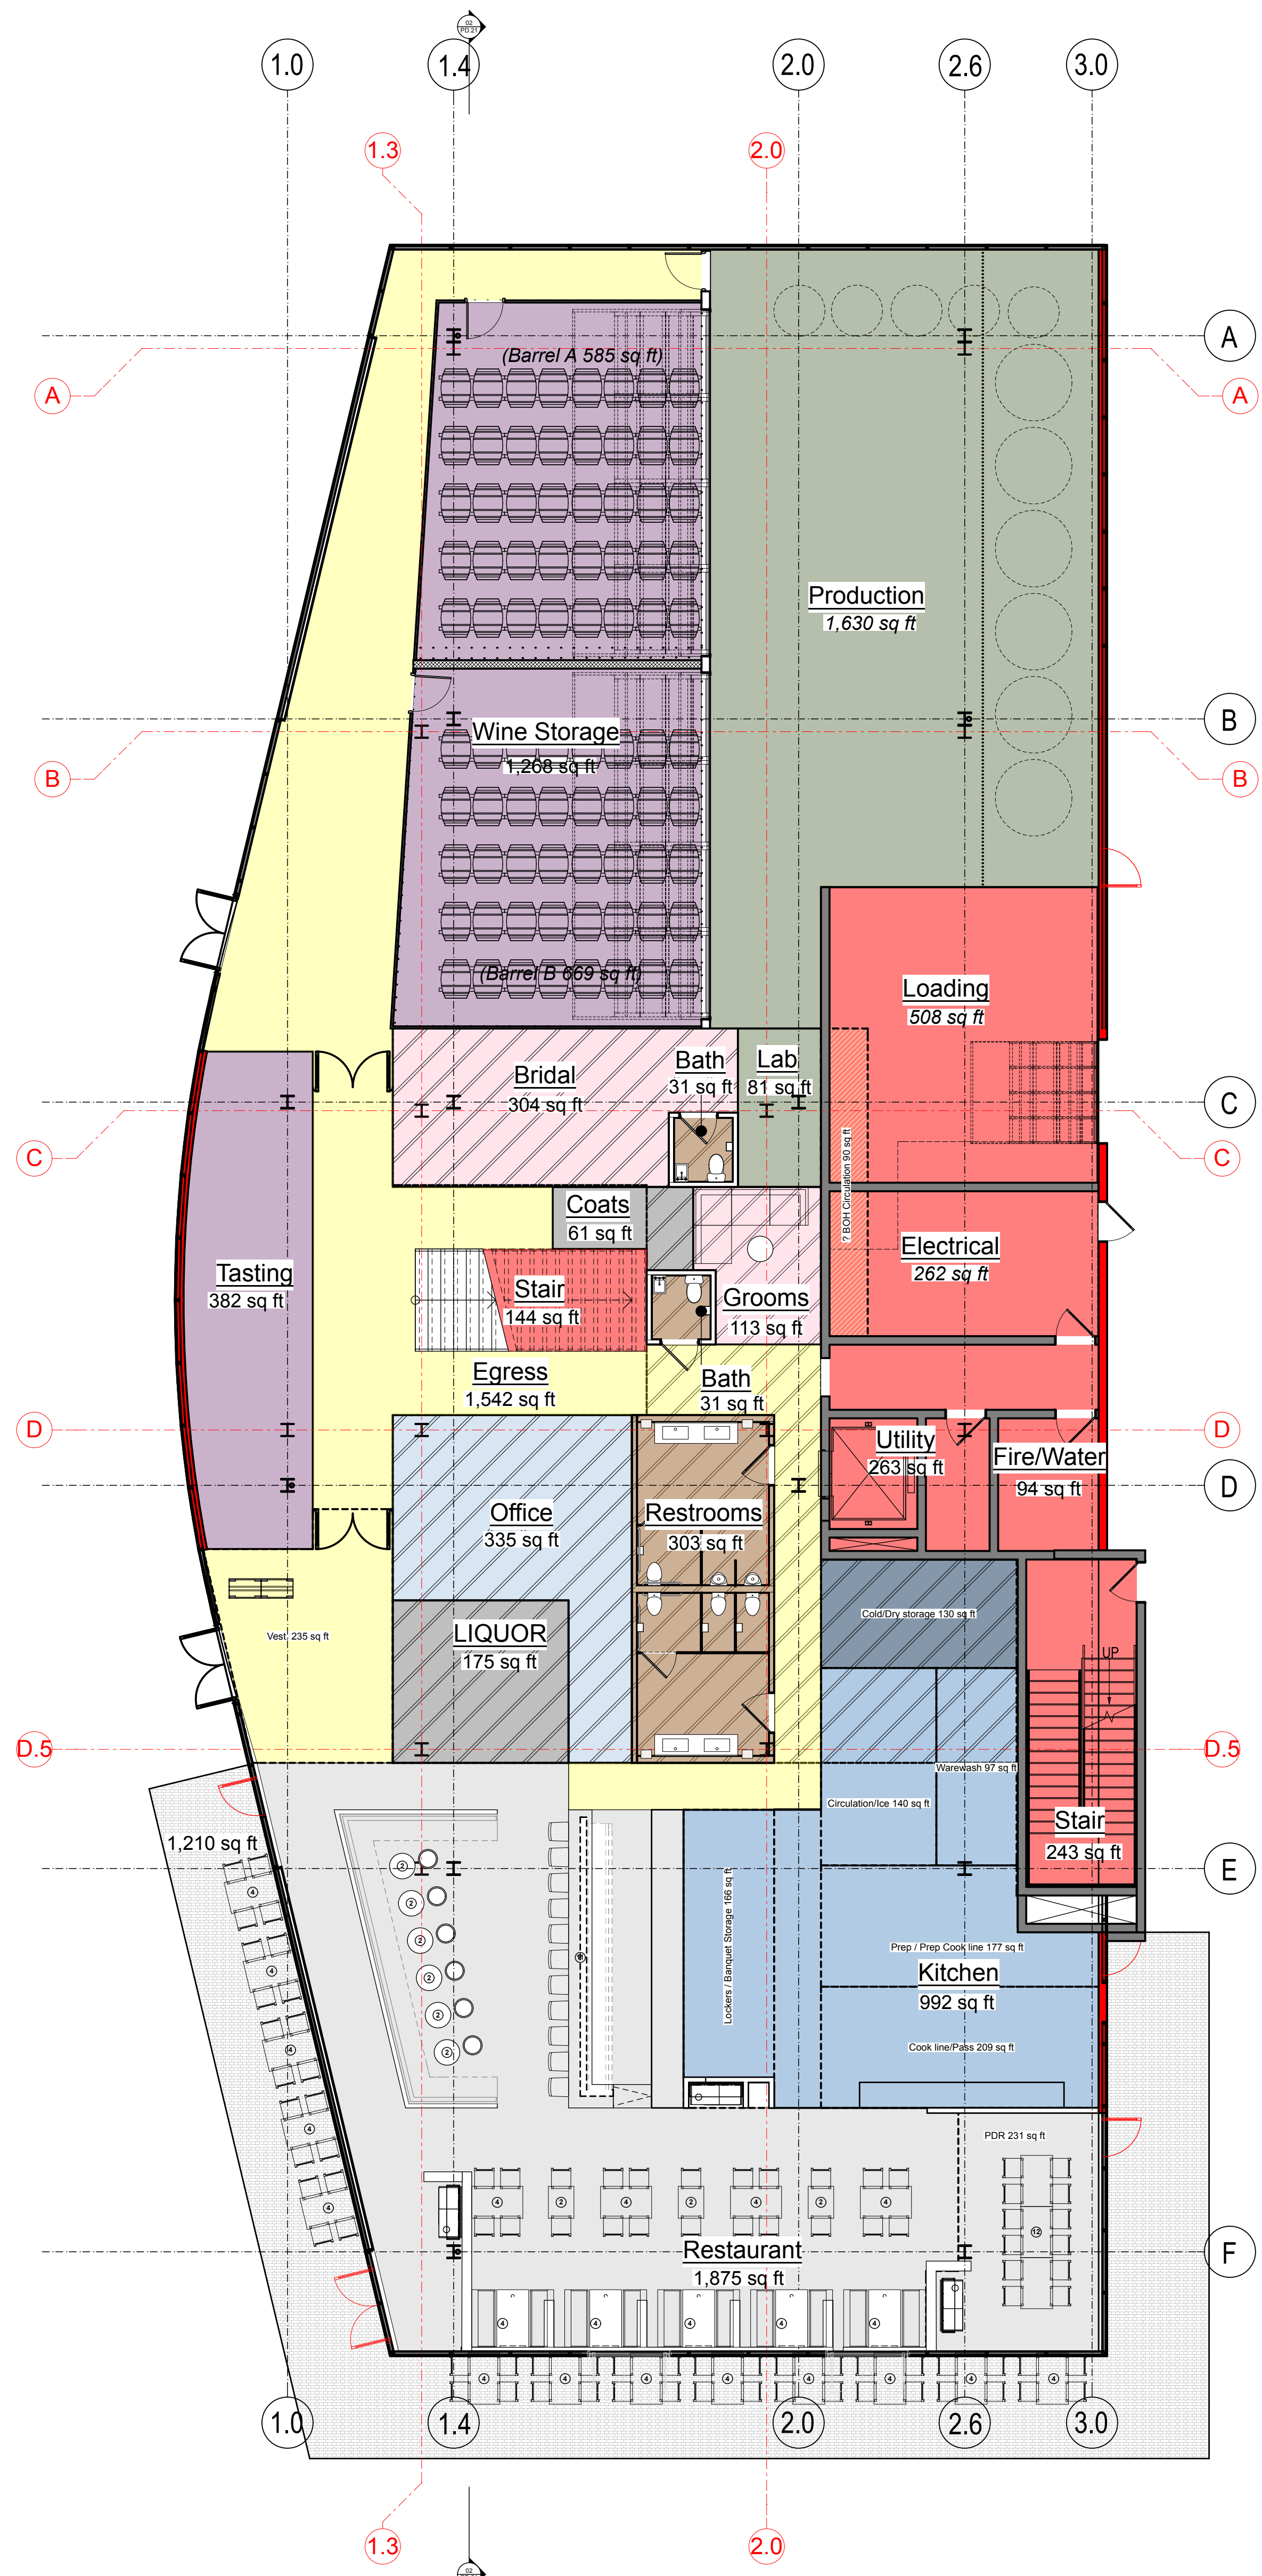

01 Program Layout Ground FI (District Winery)
Scale: 1/8" = 1'-0"

Note: All plan layouts presented are in progress - final configurations are to be determined with additional design and engineering