


EXHIBIT J

LINE TABLE		
LINE NO.	BEARING	LENGTH
L1	EAST	9'-0"
L2	SOUTH	164'-7"
L3	EAST	73'-6"
L4	SOUTH	13'-0"
L5	WEST	72'-5"
L6	N13° 38'28" W	59'-1"
L7	EAST	4'-0"
L8	NORTH	120'-2"
L9	EAST	9'-0"
L10	SOUTH	97'-7"
L11	WEST	89'-4"
L12	NORTH	12'-0"
L13	EAST	80'-4"
L14	NORTH	85'-7"
L15	EAST	95'-9"
L16	SOUTH	96'-9"
L17	WEST	144'-5"
L18	NORTH	171'-10"
L19	EAST	10'-0"
L20	SOUTH	153'-10"
L21	EAST	120'-11"
L22	NORTH	153'-10"
L23	WEST	120'-11"
L24	NORTH	11'-1"
L25	EAST	8'-0"
L26	WEST	6'-0"
L27	SOUTH	22'-8"
L28	EAST	4'-1"
L29	SOUTH	88'-7"

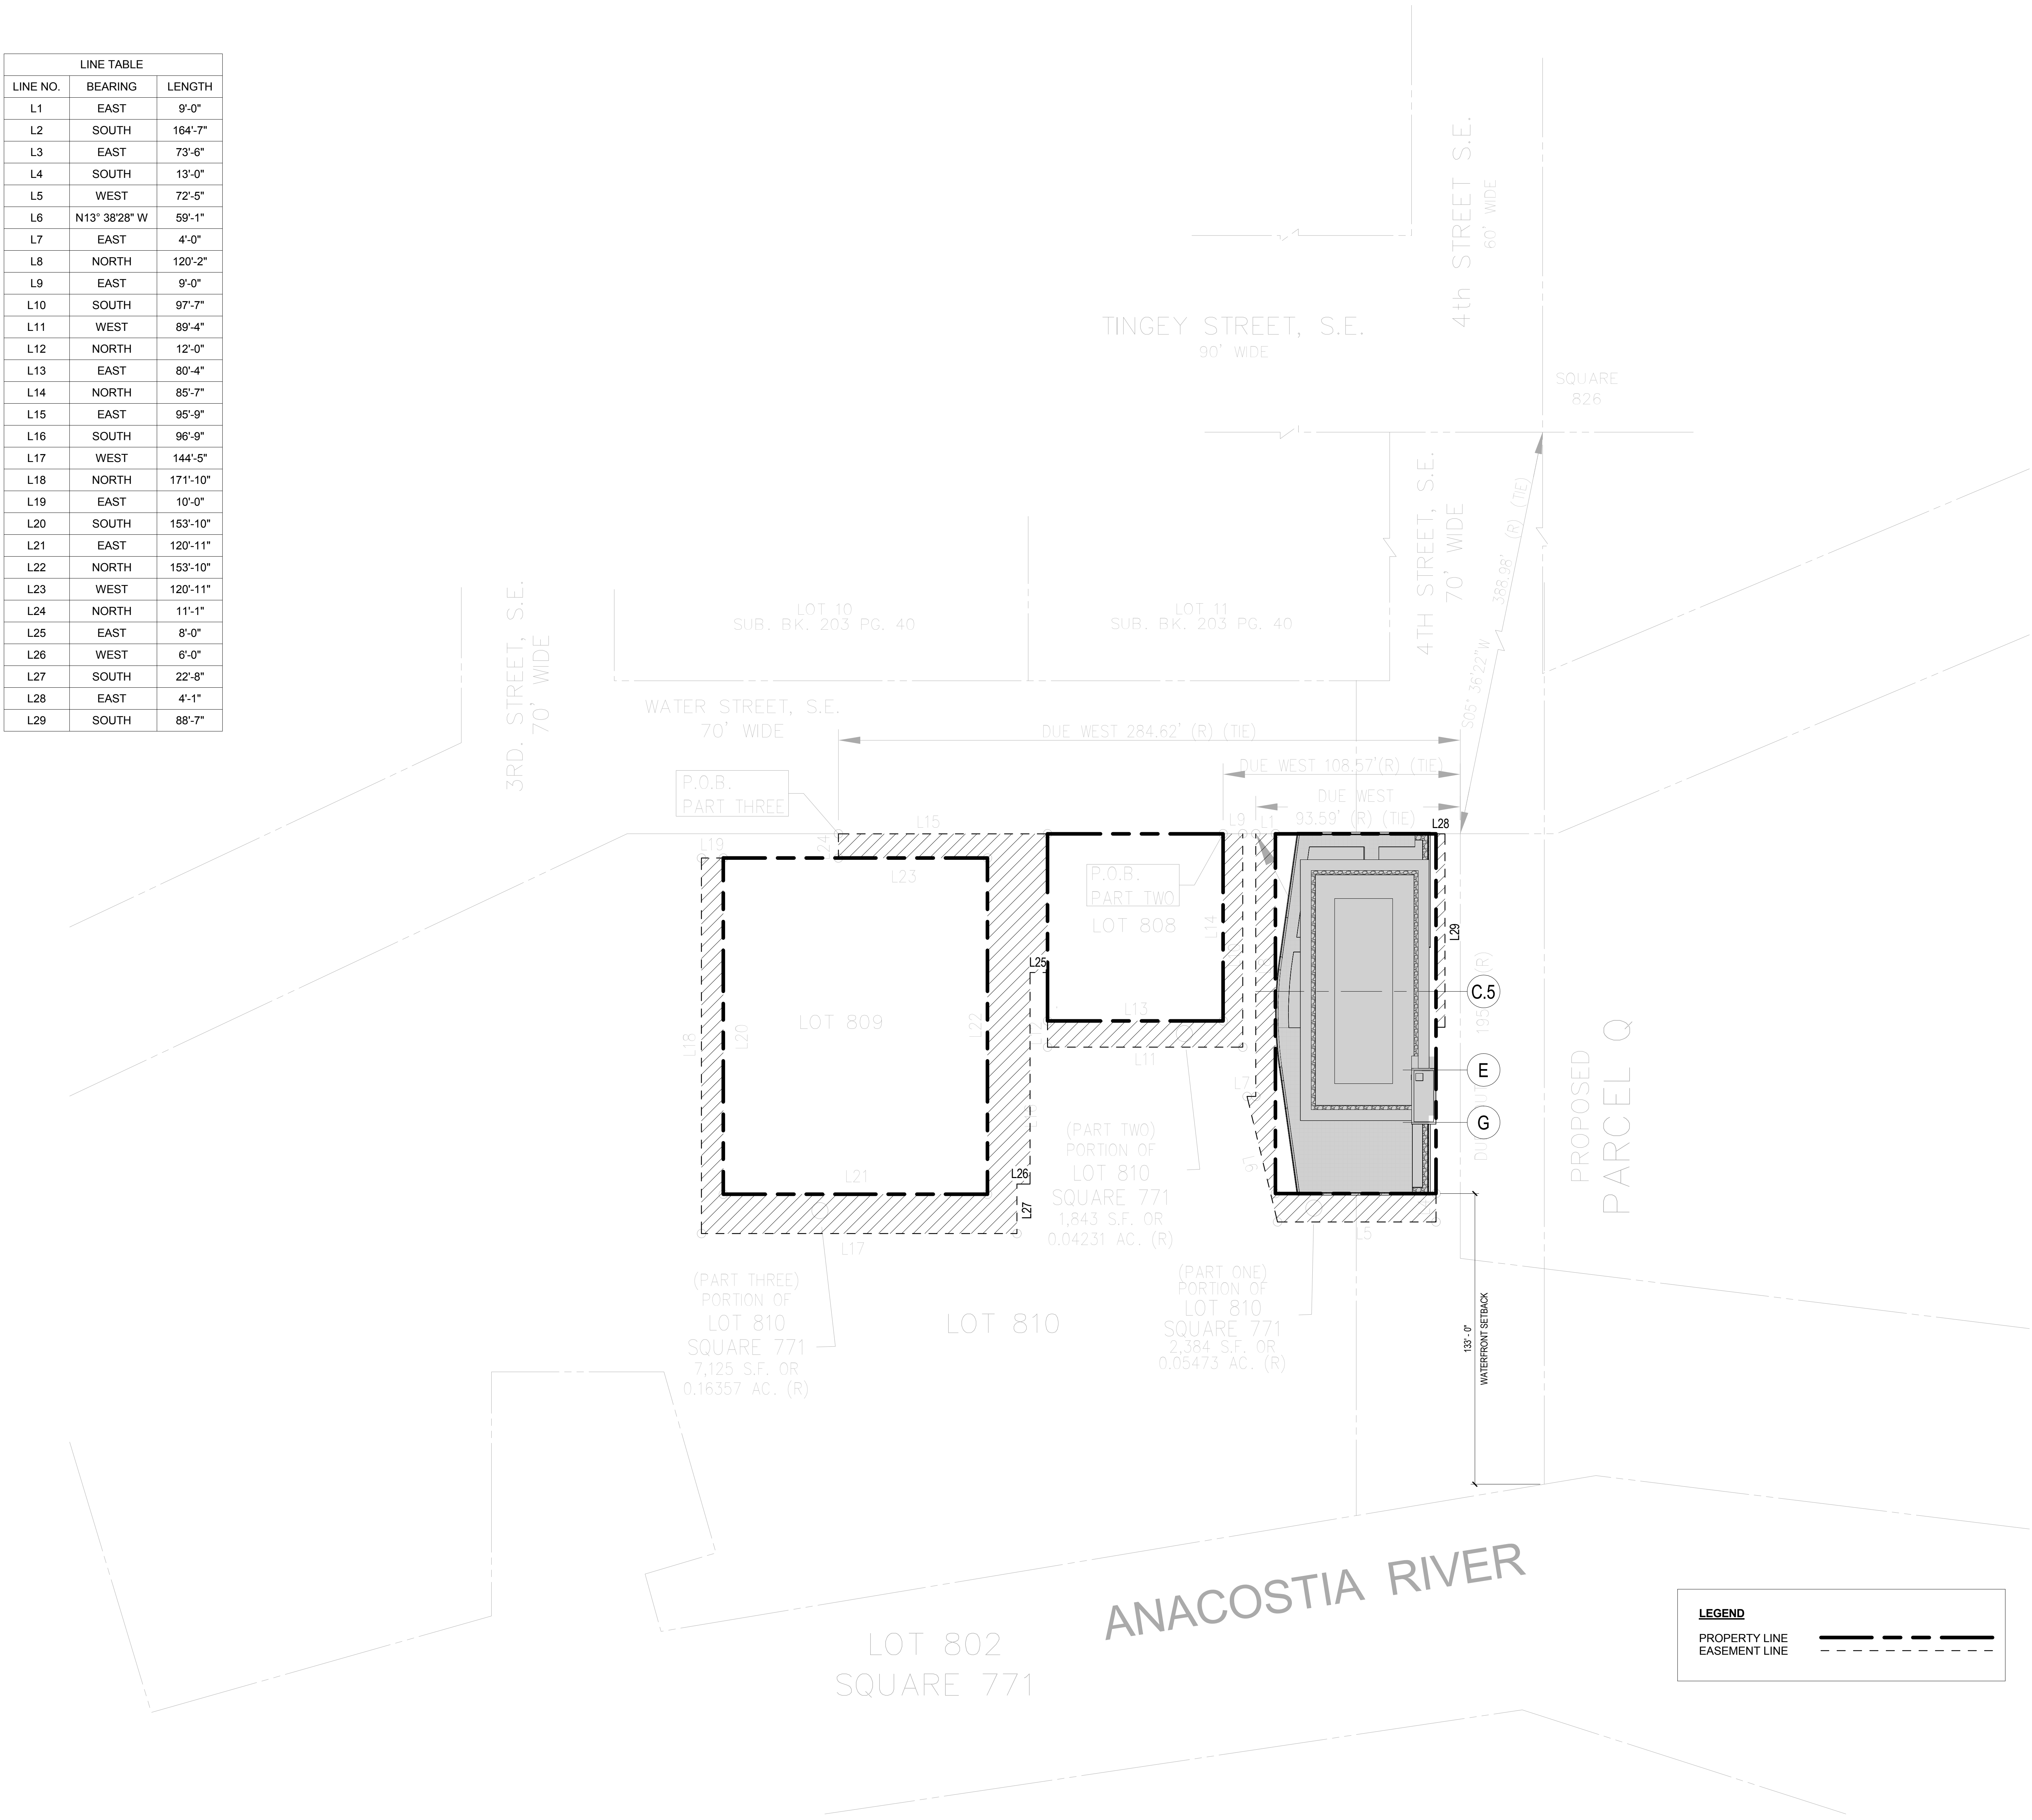

FOREST CITY SEFC, LLC

385 WATER STREET SE, WASHINGTON DC 20003

Gensler

2020 K Street NW
Suite 200
Washington, DC 20006
United States

Tel 202.721.5200
Fax 202.872.8587

FOREST CITY

Owner
301 Water Street, SE
Suite 201
Washington, DC 20003
Tel 202.496.6600

RATHGEBER / GOSS

ASSOCIATES
Structural Engineer
15871 Crabbs Branch Way
Rockville, MD 20855
Tel 301.590.0071
Fax 301.590.0773

SETTY

MEP Engineer
3040 Williams Drive
Suite 600
Fairfax, VA 22031
Tel 703.691.2115
Fax 703.691.7646

Date	Description
11/12/15	ZONING EXHIBITS

Seal / Signature

NOT FOR CONSTRUCTION

Project Name
THE YARDS, PARCEL P2B

Project Number
09.7974.000

Scale
1" = 30'-0"

Description
EASEMENT PLAN

ZNG 3

© 2015 Gensler