




Legend


- Residential Amenity
- Residential
- Potential Retail
- Retail
- Service
- Grocery

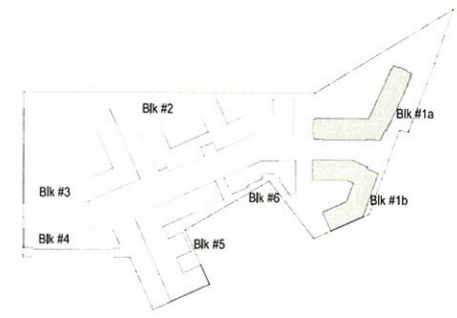

KEY PLAN

Legend

- Residential Amenity
- Retail
- Residential
- Service
- Potential Retail
- Grocery

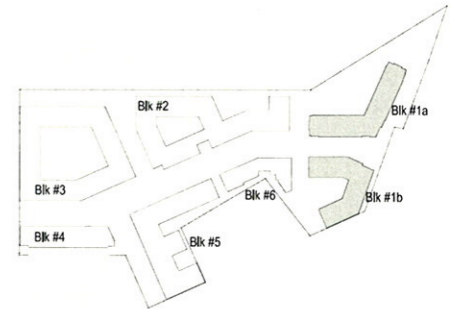


KEY PLAN




Legend

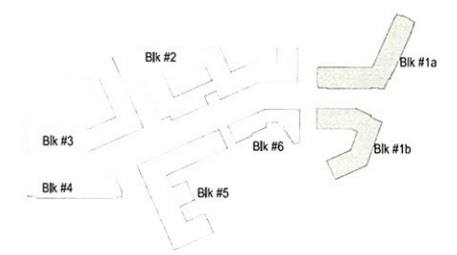

- Residential Amenity
- Residential
- Potential Retail
- Retail
- Service
- Grocery


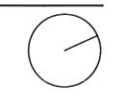


KEY PLAN





Legend

-  Residential Amenity
-  Residential
-  Potential Retail
-  Retail
-  Service
-  Grocery

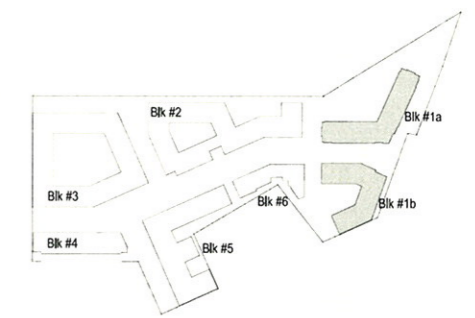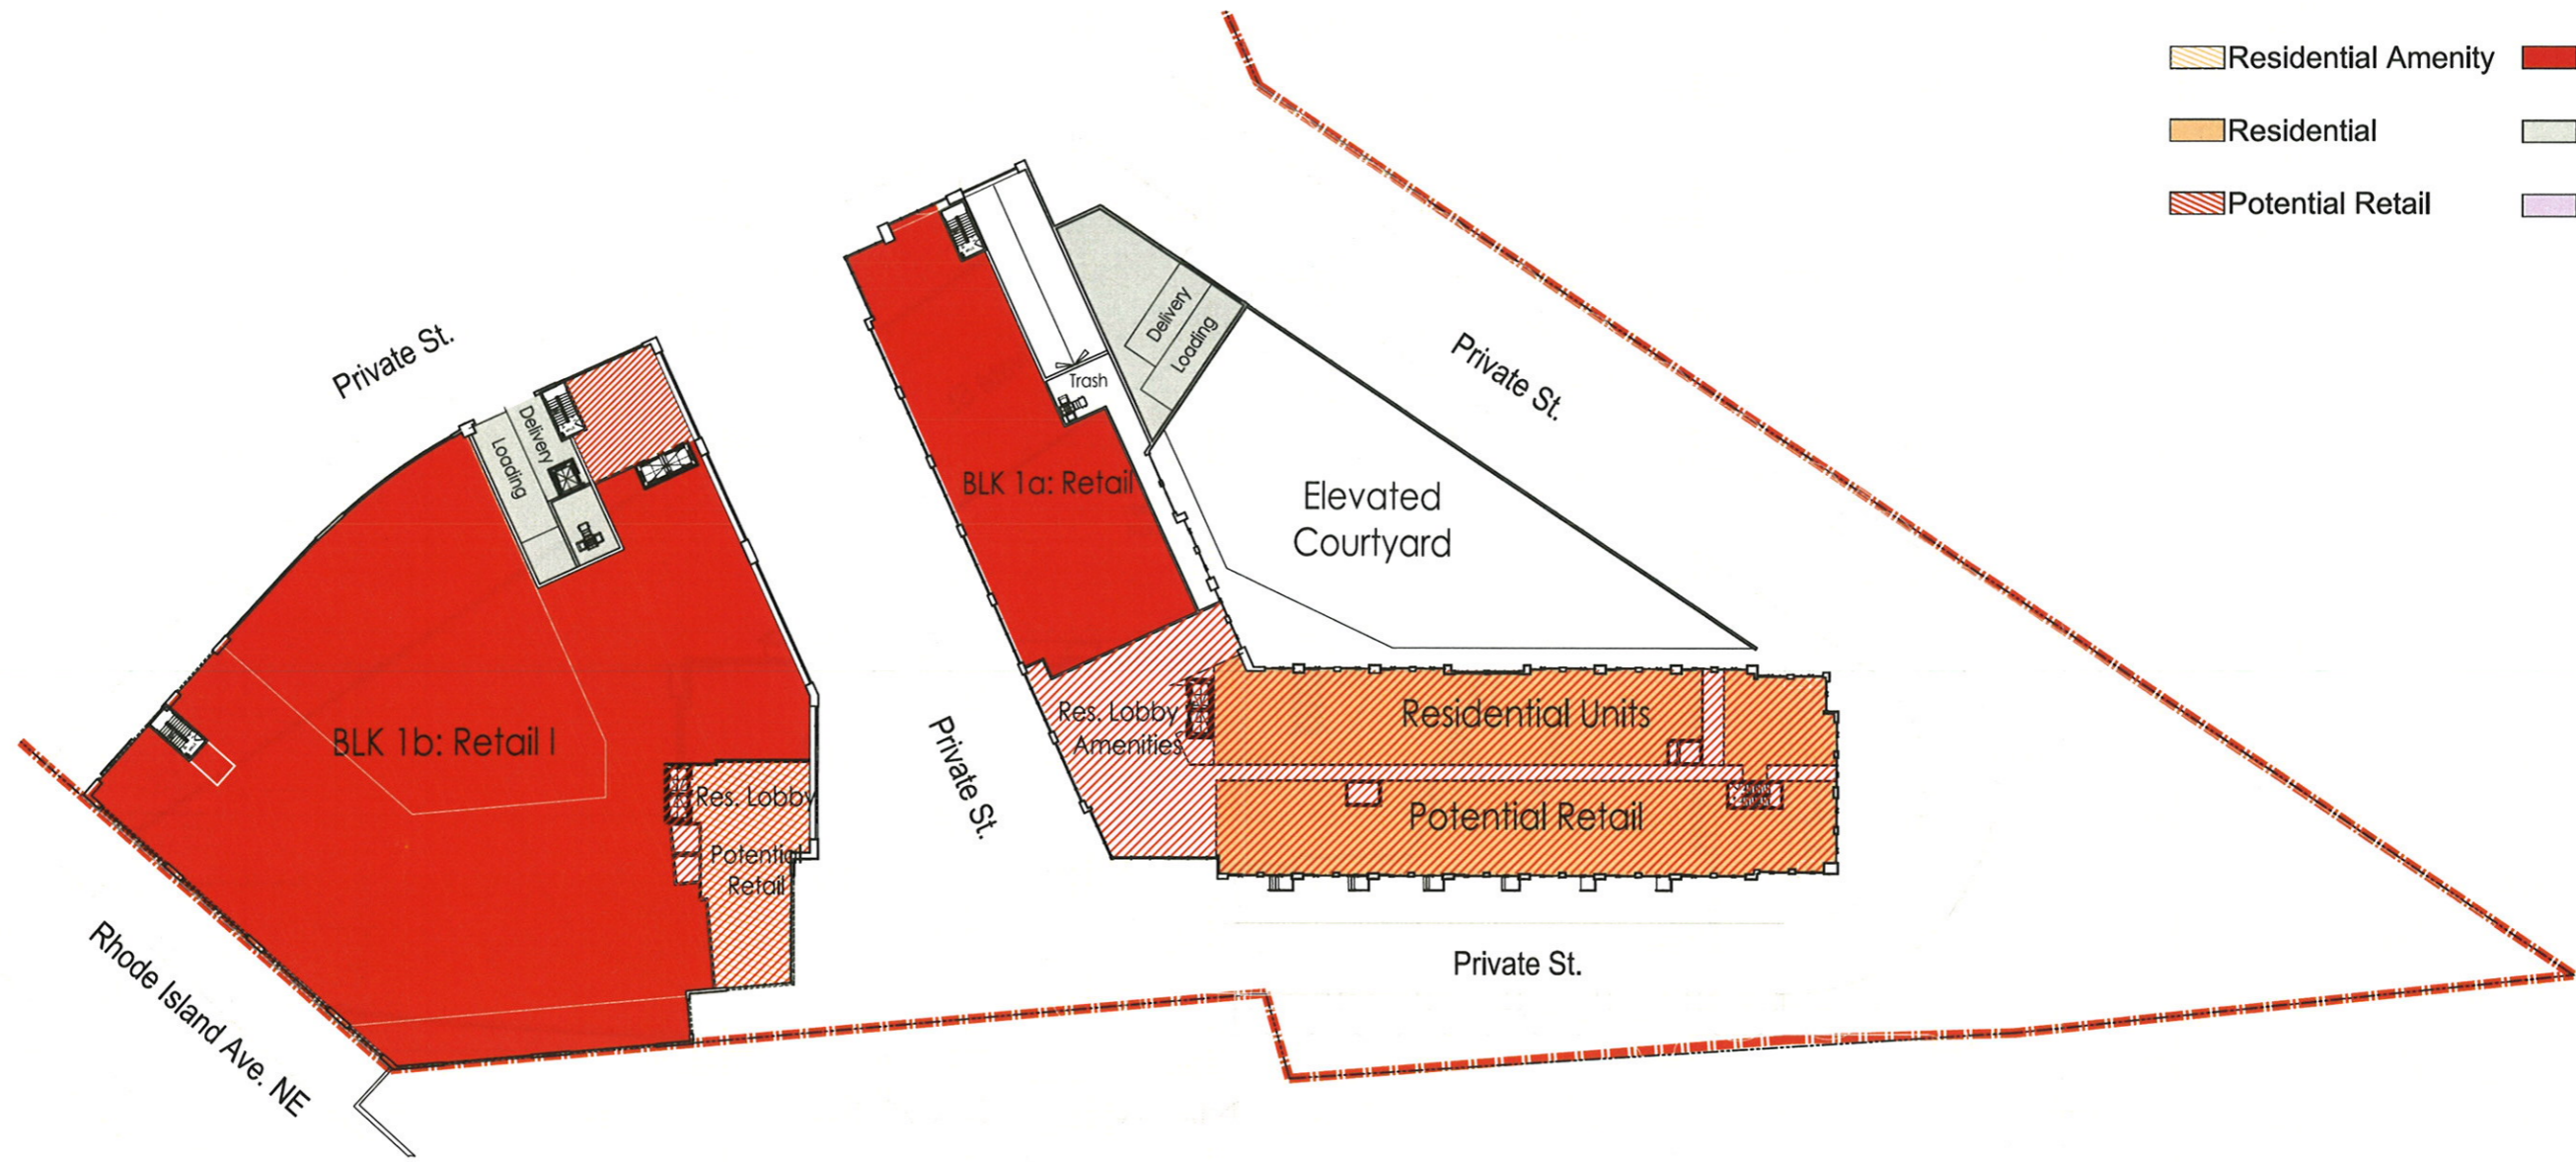



KEY PLAN



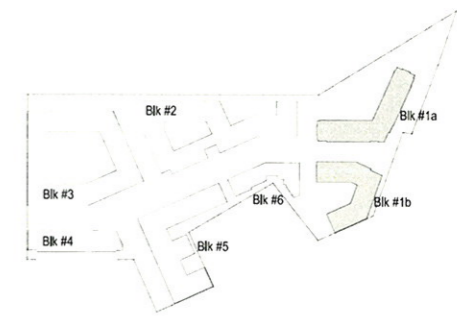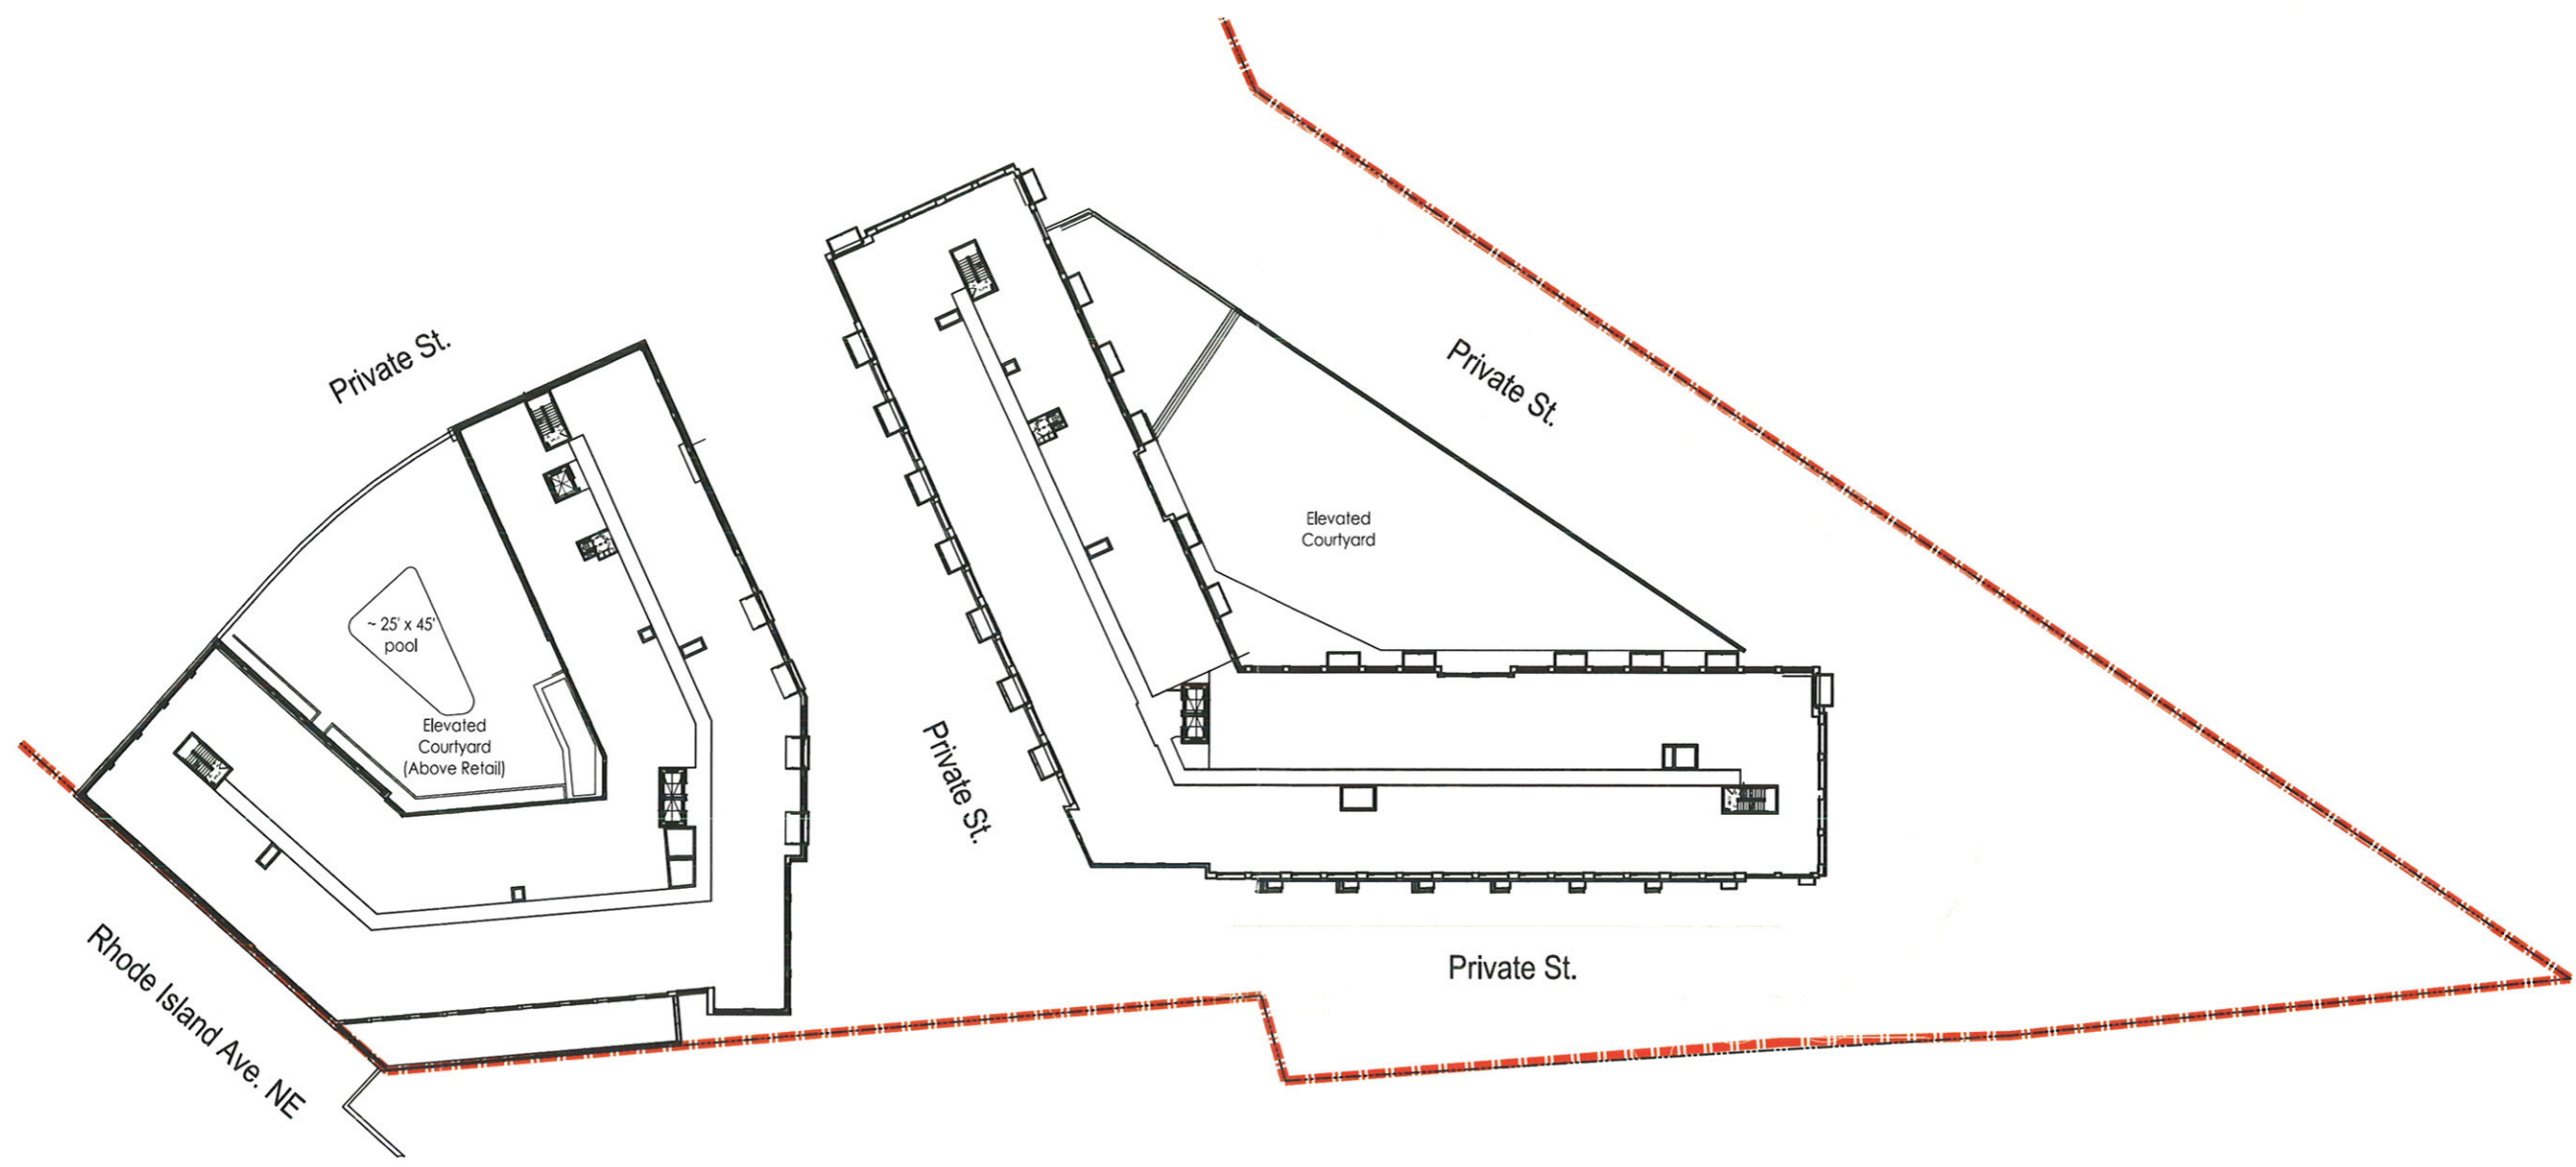

KEY PLAN



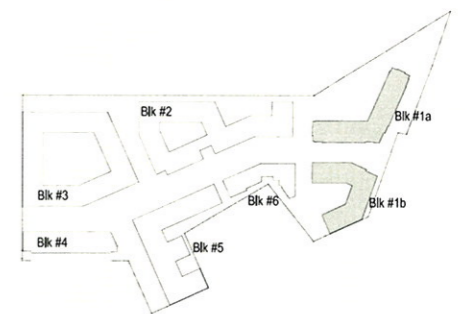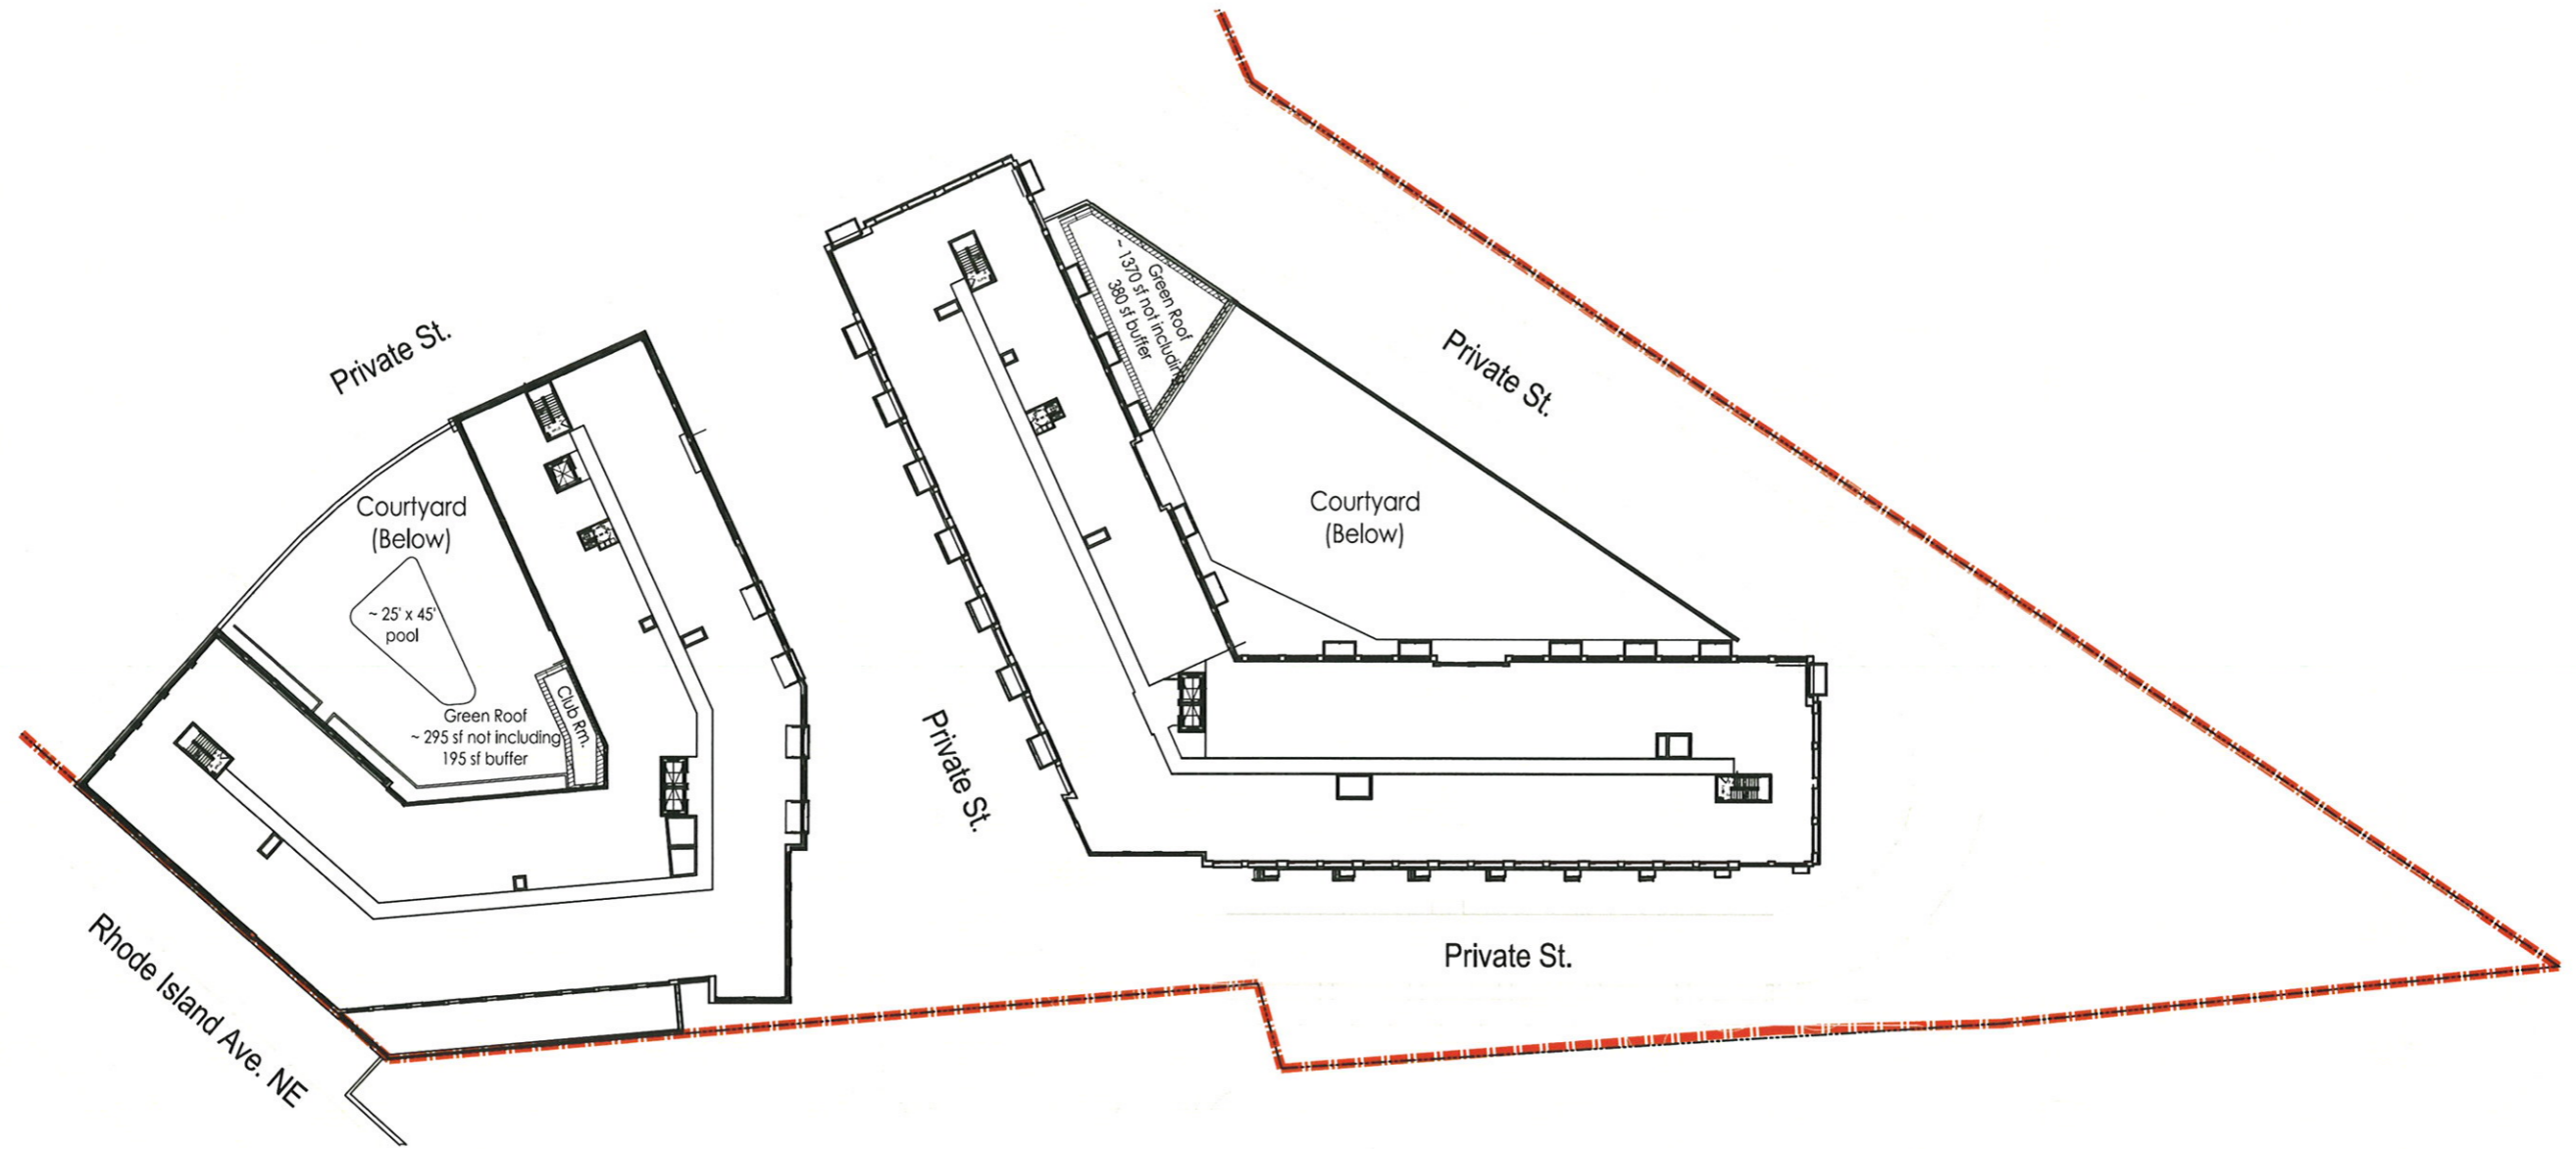









KEY PLAN



Notes:
 1. The interior and mechanical layouts shown of the building are schematic. Changes to the layouts and mechanical, not affecting the exterior envelope or the square footage distribution, may occur.
 2. Final rooftop design to be determined by mechanical system selection.

Legend

	Residential Amenity		Retail
	Residential		Service
	Potential Retail		Grocery

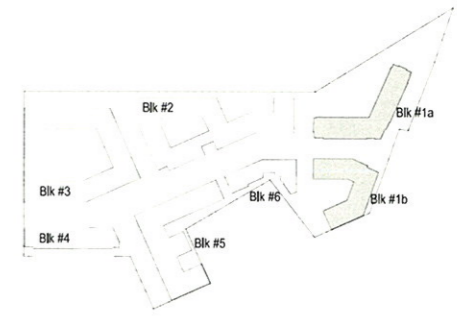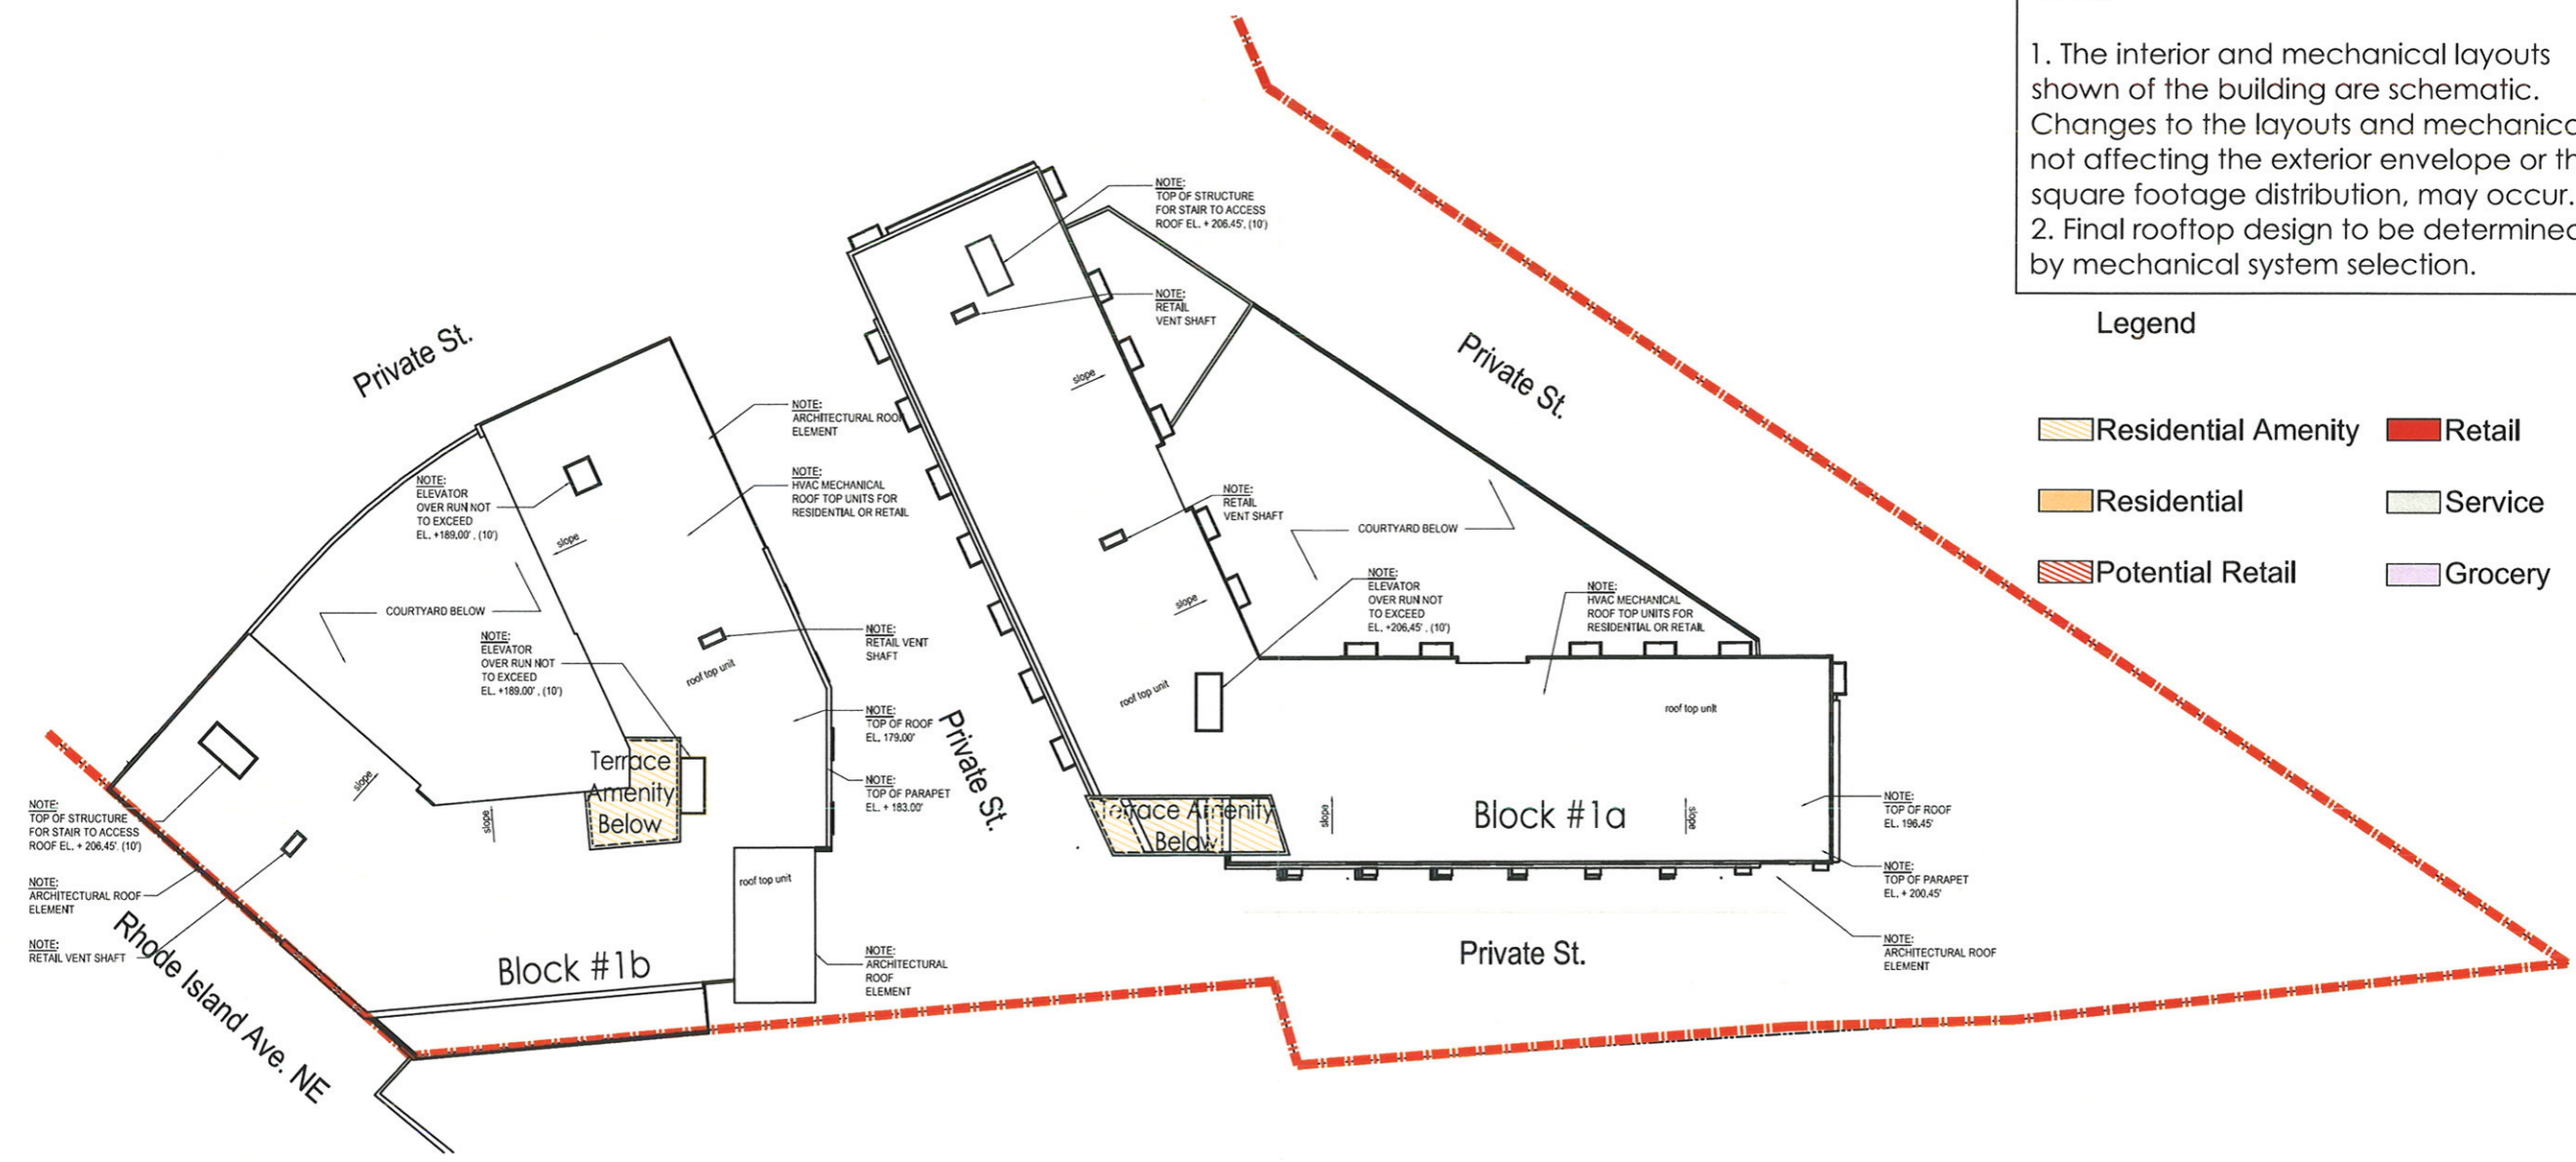

KEY PLAN

