



- NOTES:**
1. THE EXTERIOR ELEVATIONS, INCLUDING DOOR AND WINDOW SIZES AND LOCATIONS, THE INTERIOR PARTITION LOCATIONS, THE NUMBER, SIZE AND LOCATIONS OF RESIDENTIAL UNITS, STAIRS AND ELEVATIONS ARE PRELIMINARY AND SHOWN FOR ILLUSTRATIVE PURPOSES ONLY. THE PARKING SPACE LAYOUT IS SHOWN FOR ILLUSTRATIVE PURPOSES ONLY. THE FINAL LAYOUTS MAY VARY.
 2. REFER TO SHEET L1 FOR LANDSCAPE PLAN.
 3. REFER TO SHEET A11 (ROOF PLAN) FOR BUILDING DIMENSIONS.
 4. REFER TO SHEET A18 FOR TYPICAL MATERIAL NOTATION.




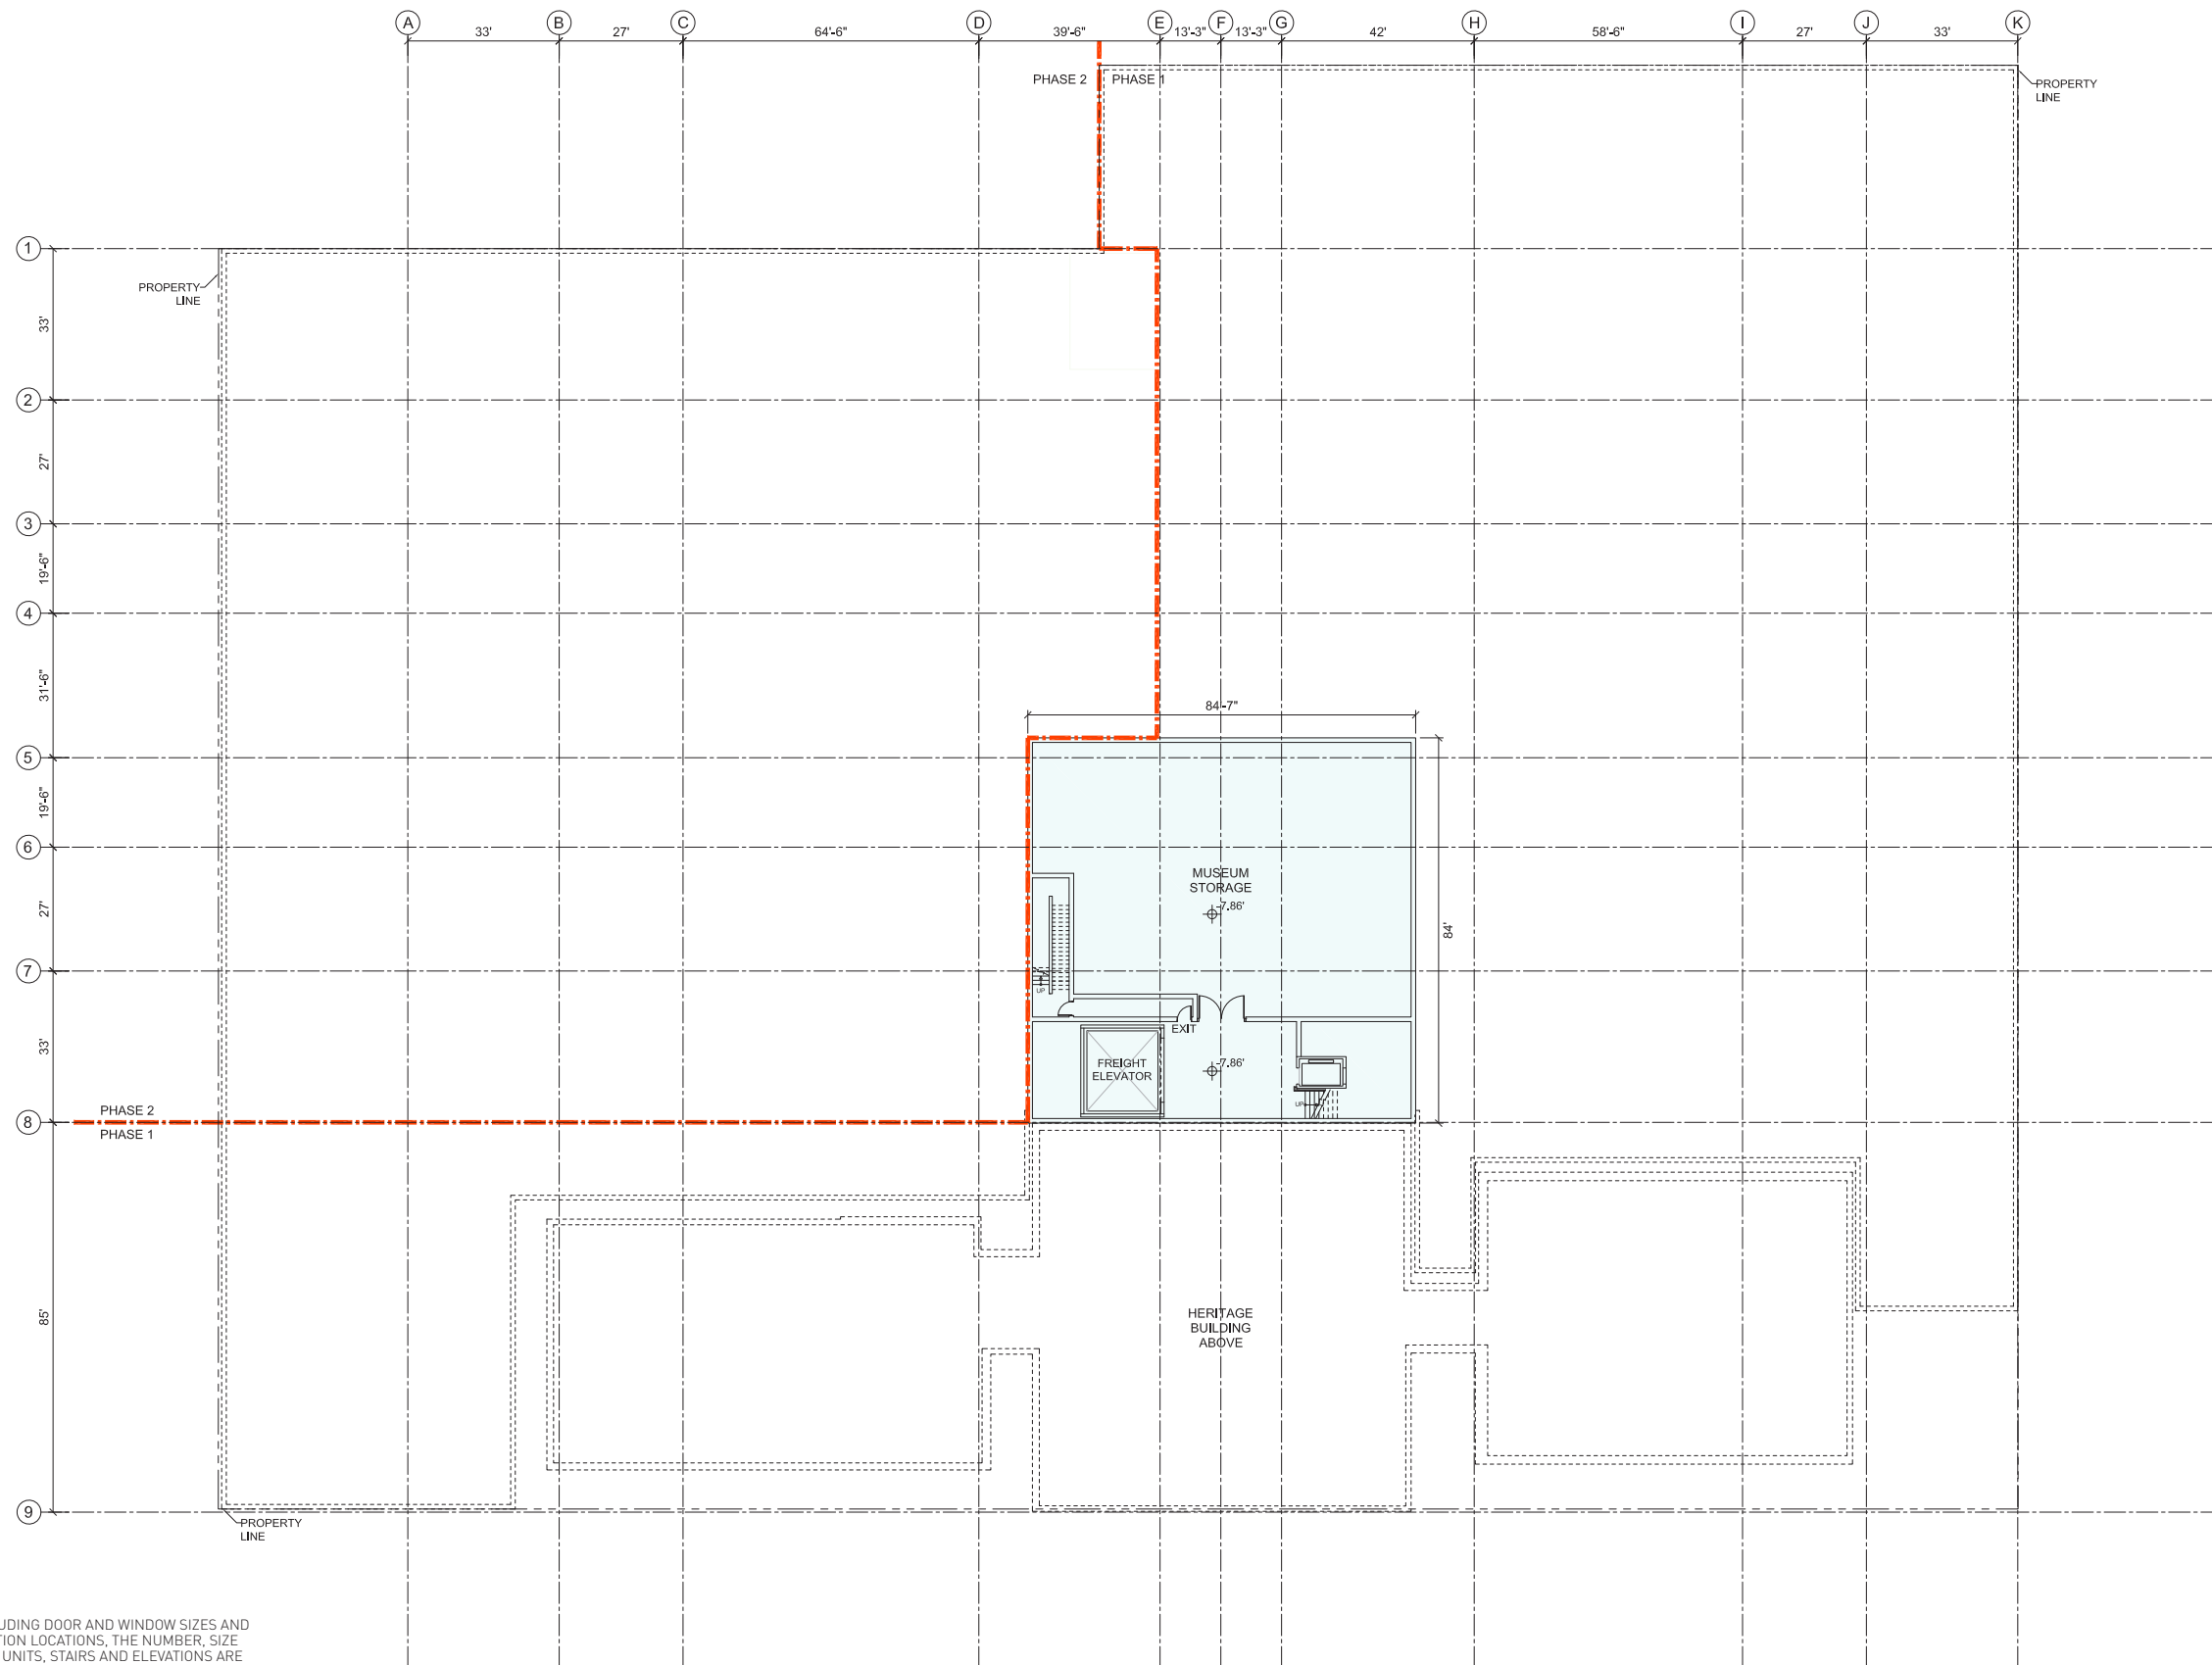

NOTES:

1. THE EXTERIOR ELEVATIONS, INCLUDING DOOR AND WINDOW SIZES AND LOCATIONS, THE INTERIOR PARTITION LOCATIONS, THE NUMBER, SIZE AND LOCATIONS OF RESIDENTIAL UNITS, STAIRS AND ELEVATIONS ARE PRELIMINARY AND SHOWN FOR ILLUSTRATIVE PURPOSES ONLY. THE PARKING SPACE LAYOUT IS SHOWN FOR ILLUSTRATIVE PURPOSES ONLY. THE FINAL LAYOUTS MAY VARY.
2. REFER TO SHEET L1 FOR LANDSCAPE PLAN.
3. REFER TO SHEET A11 (ROOF PLAN) FOR BUILDING DIMENSIONS.
4. REFER TO SHEET A18 FOR TYPICAL MATERIAL NOTATION.

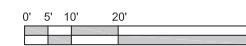


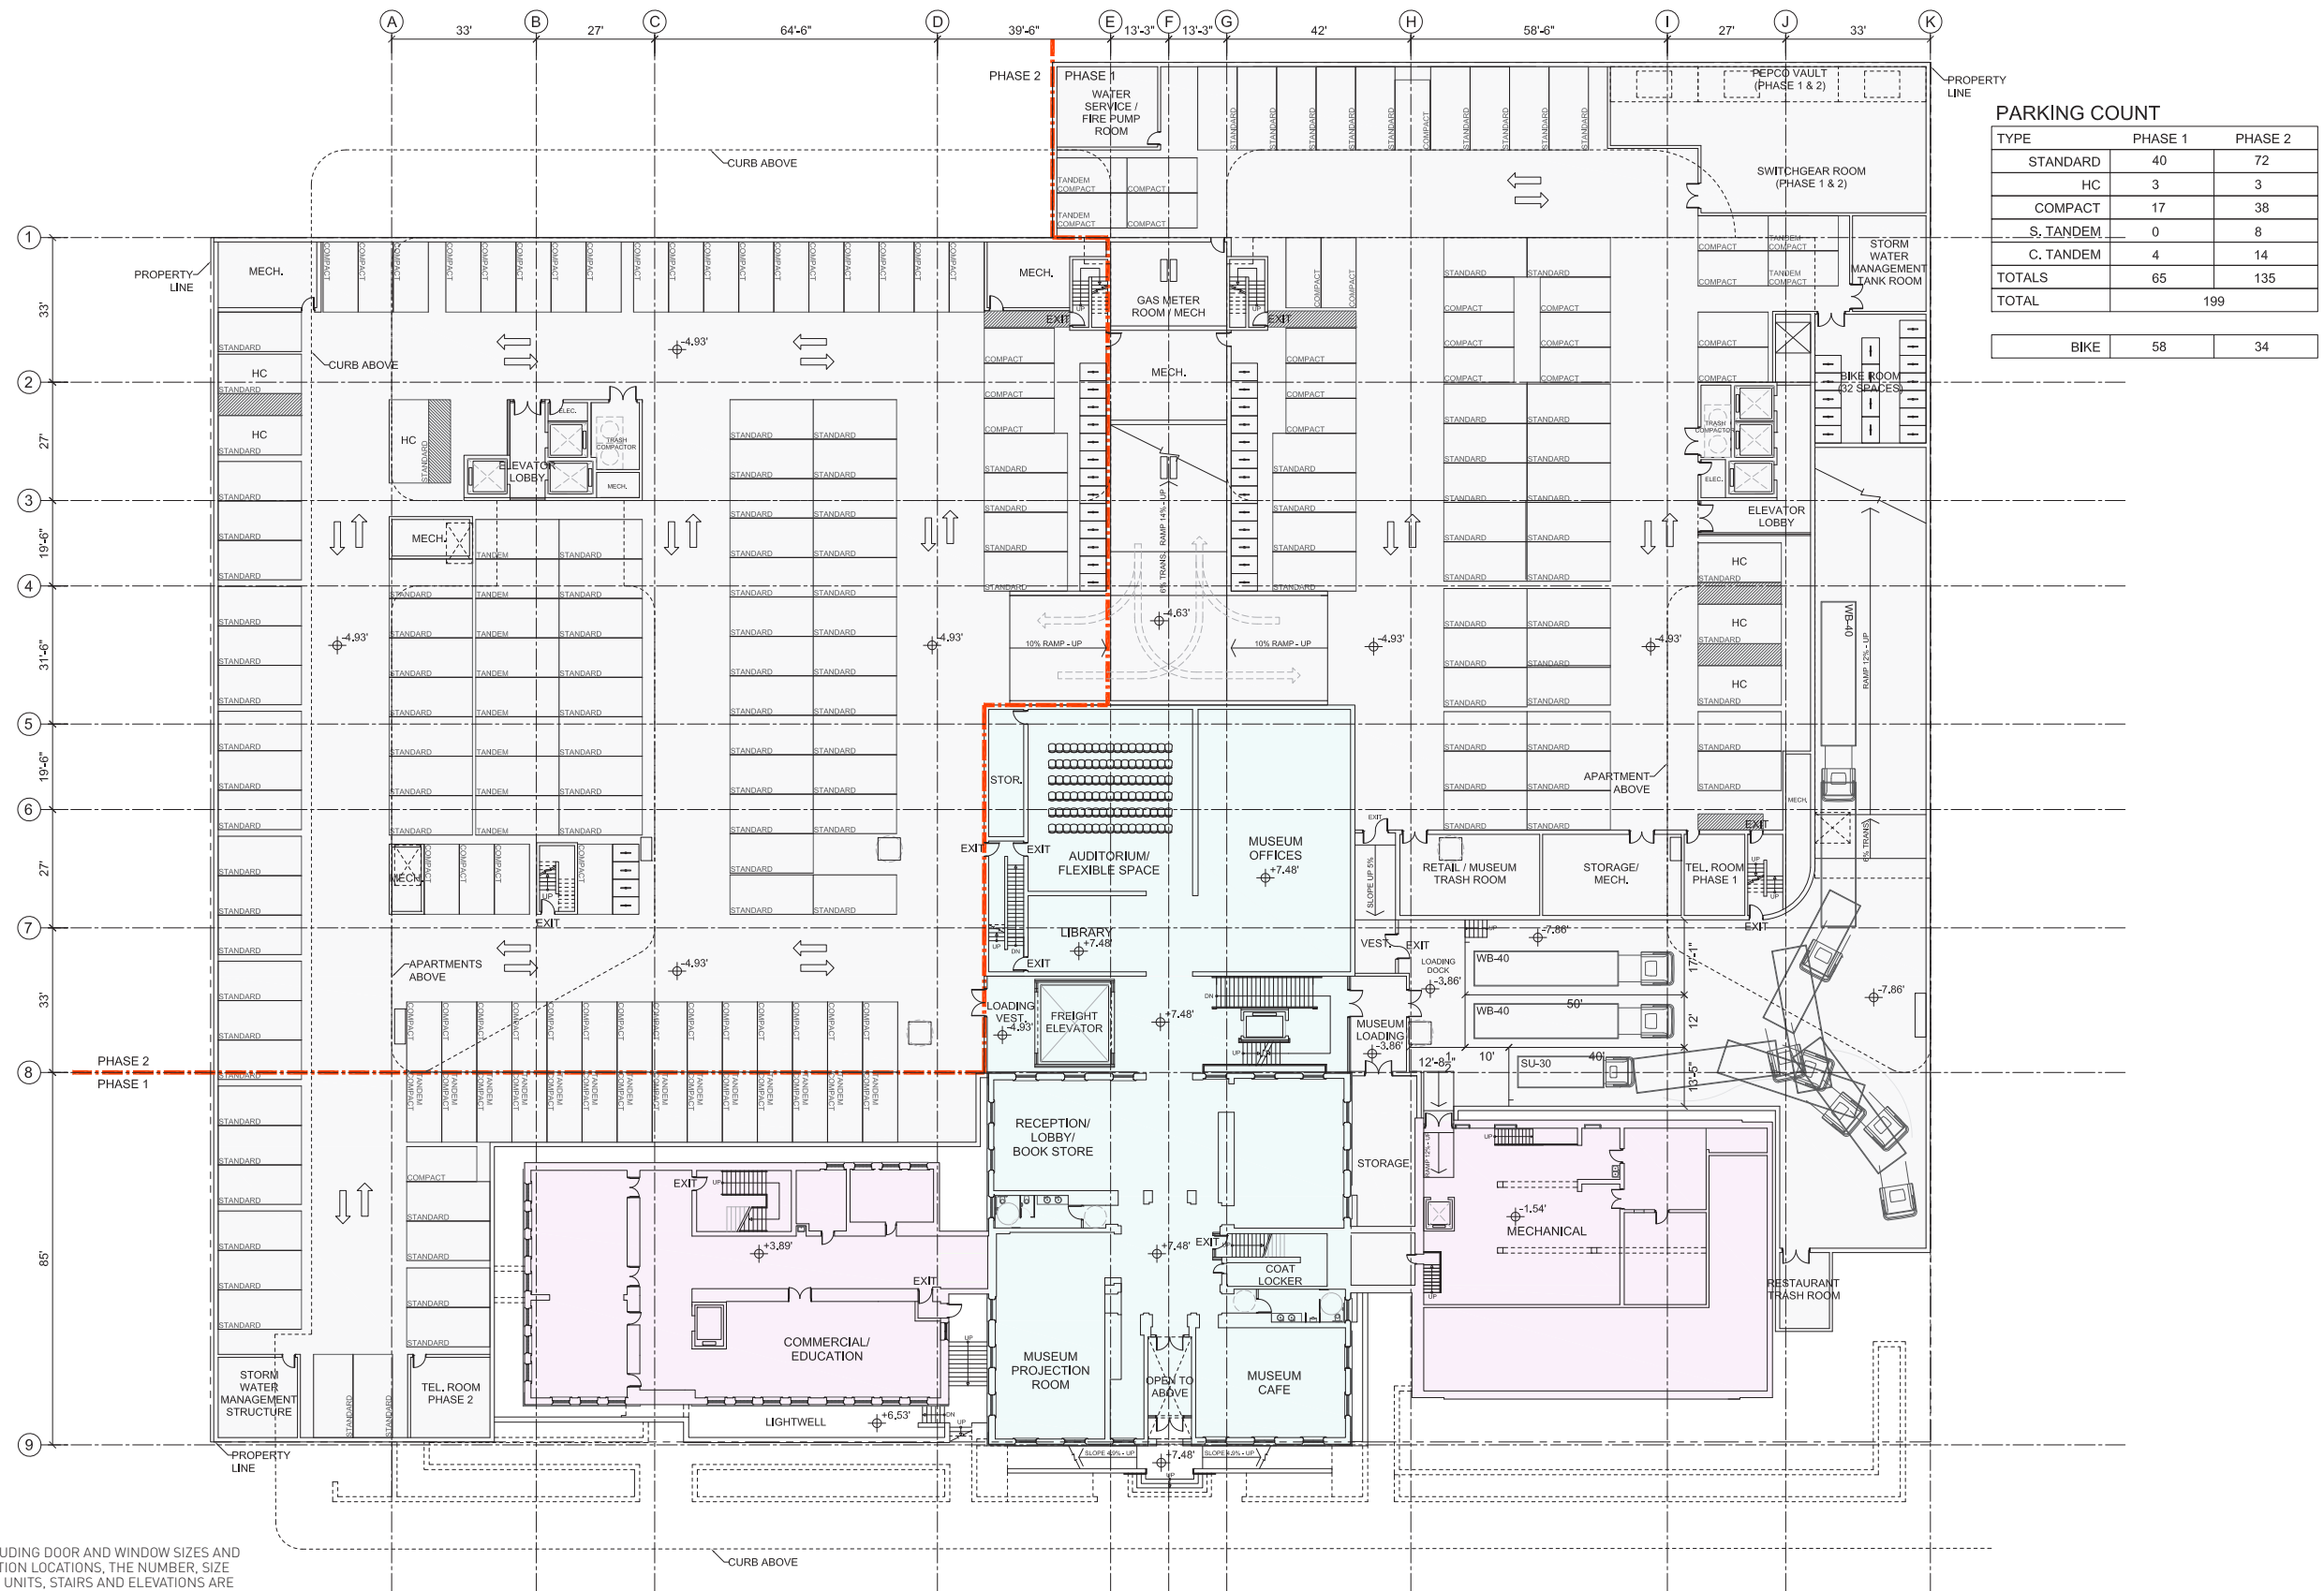


PARKING COUNT

TYPE	PHASE 1	PHASE 2
STANDARD	40	72
HC	3	3
COMPACT	17	38
S. TANDEM	0	8
C. TANDEM	4	14
TOTALS	65	135
TOTAL	199	
BIKE	58	34

- NOTES:**
1. THE EXTERIOR ELEVATIONS, INCLUDING DOOR AND WINDOW SIZES AND LOCATIONS, THE INTERIOR PARTITION LOCATIONS, THE NUMBER, SIZE AND LOCATIONS OF RESIDENTIAL UNITS, STAIRS AND ELEVATIONS ARE PRELIMINARY AND SHOWN FOR ILLUSTRATIVE PURPOSES ONLY. THE PARKING SPACE LAYOUT IS SHOWN FOR ILLUSTRATIVE PURPOSES ONLY. THE FINAL LAYOUTS MAY VARY.
 2. REFER TO SHEET L1 FOR LANDSCAPE PLAN.
 3. REFER TO SHEET A11 (ROOF PLAN) FOR BUILDING DIMENSIONS.
 4. REFER TO SHEET A18 FOR TYPICAL MATERIAL NOTATION.

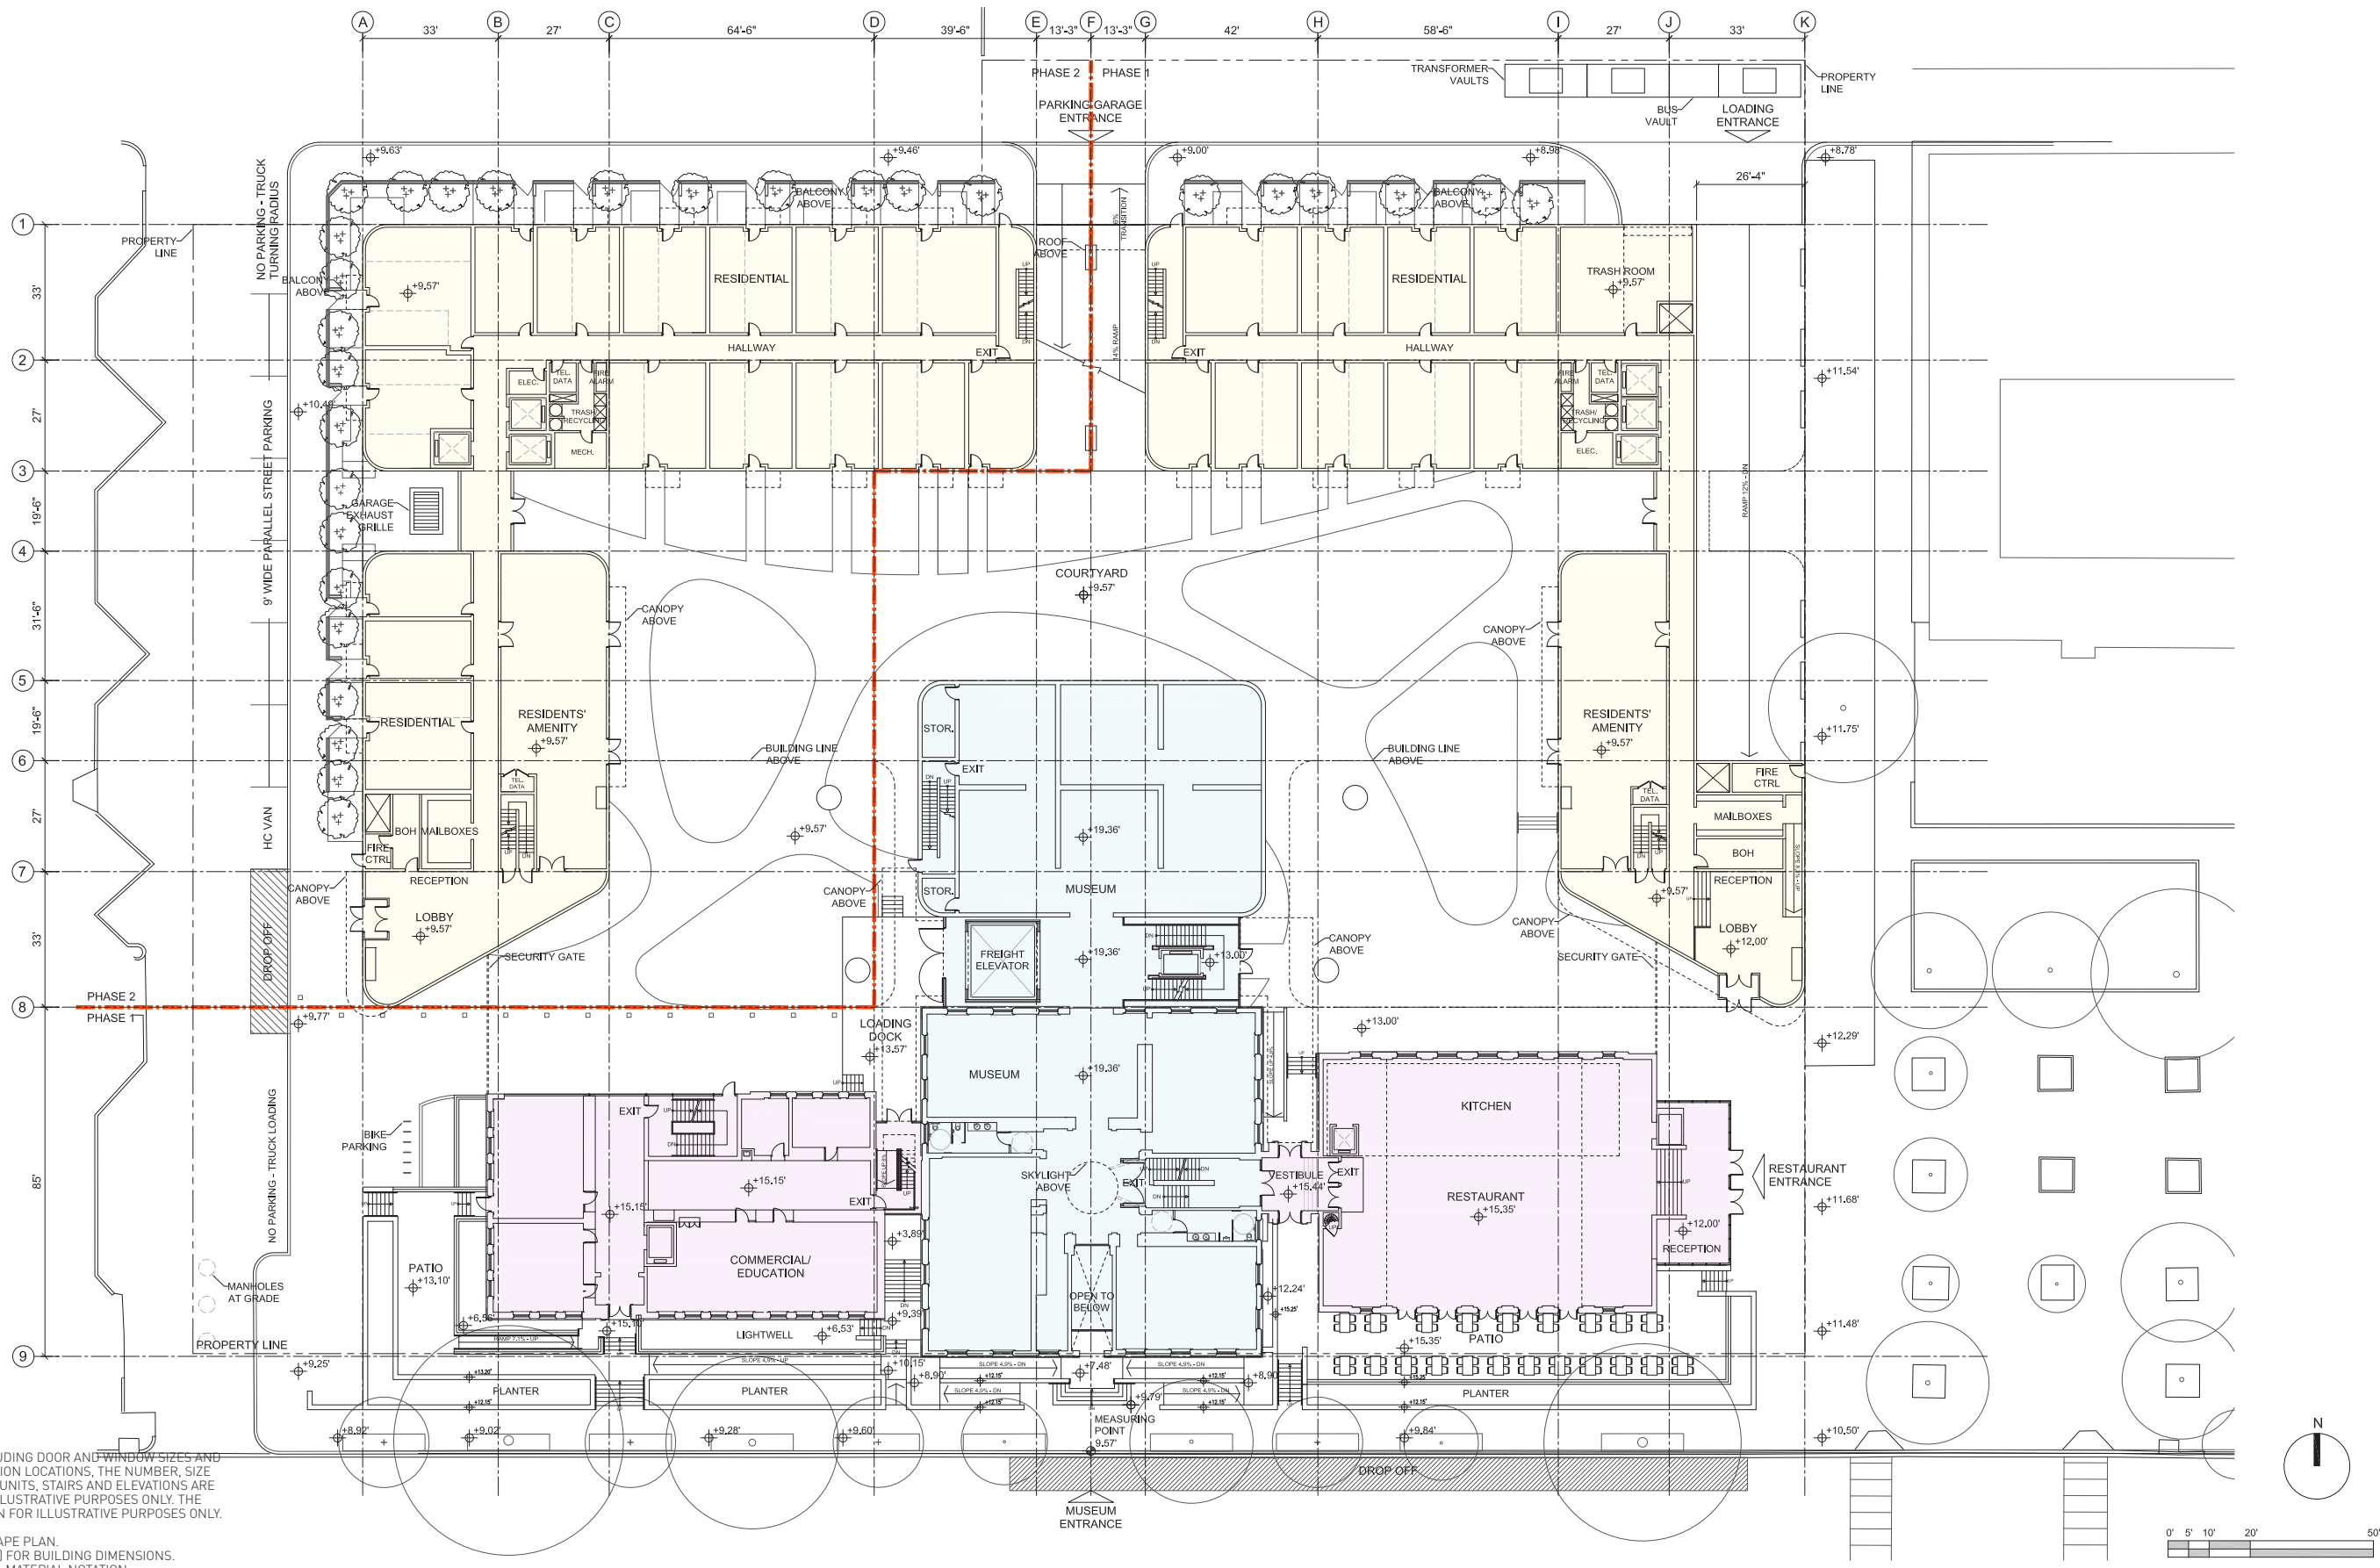

- NOTES:**
1. THE EXTERIOR ELEVATIONS, INCLUDING DOOR AND WINDOW SIZES AND LOCATIONS, THE INTERIOR PARTITION LOCATIONS, THE NUMBER, SIZE AND LOCATIONS OF RESIDENTIAL UNITS, STAIRS AND ELEVATIONS ARE PRELIMINARY AND SHOWN FOR ILLUSTRATIVE PURPOSES ONLY. THE PARKING SPACE LAYOUT IS SHOWN FOR ILLUSTRATIVE PURPOSES ONLY. THE FINAL LAYOUTS MAY VARY.
 2. REFER TO SHEET L1 FOR LANDSCAPE PLAN.
 3. REFER TO SHEET A11 (ROOF PLAN) FOR BUILDING DIMENSIONS.
 4. REFER TO SHEET A18 FOR TYPICAL MATERIAL NOTATION.

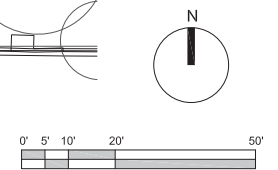


A04

GROUND FLOOR PLAN

RANDALL SCHOOL
65 I Street, SW Washington, DC


PUD SUBMISSION - REVISED
MAY 31, 2013

BT A

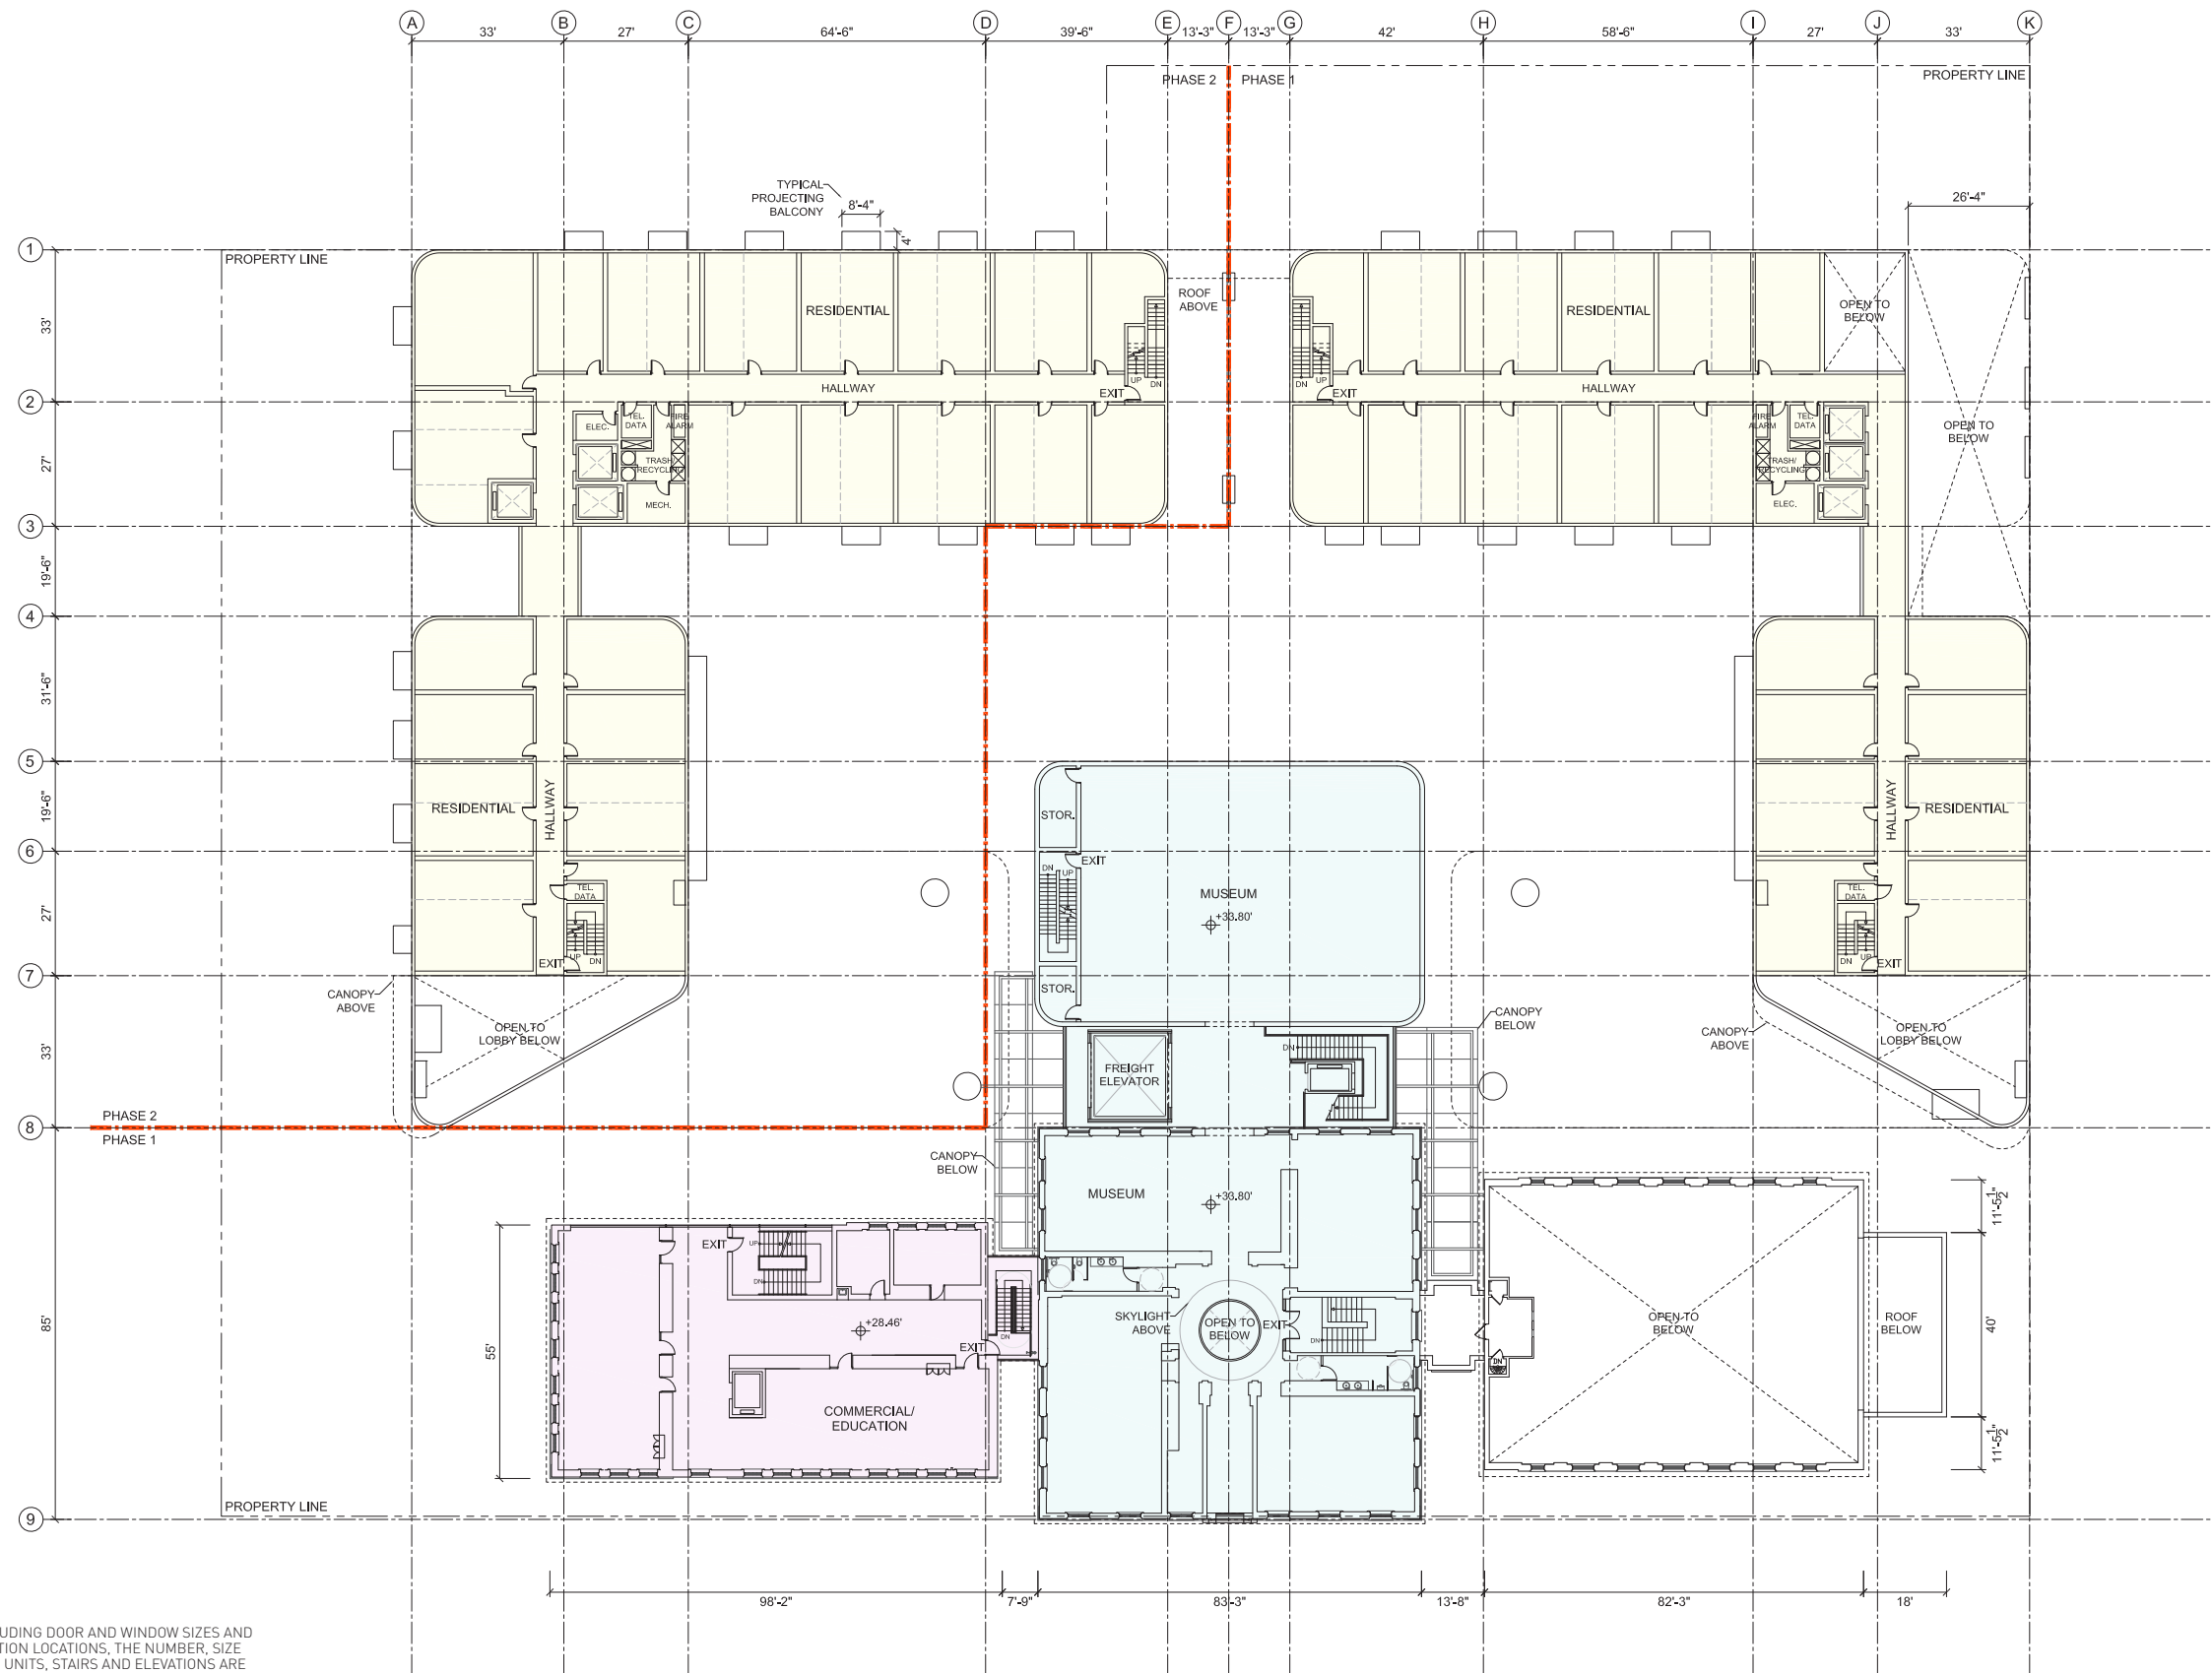


- NOTES:**
1. THE EXTERIOR ELEVATIONS, INCLUDING DOOR AND WINDOW SIZES AND LOCATIONS, THE INTERIOR PARTITION LOCATIONS, THE NUMBER, SIZE AND LOCATIONS OF RESIDENTIAL UNITS, STAIRS AND ELEVATIONS ARE PRELIMINARY AND SHOWN FOR ILLUSTRATIVE PURPOSES ONLY. THE PARKING SPACE LAYOUT IS SHOWN FOR ILLUSTRATIVE PURPOSES ONLY. THE FINAL LAYOUTS MAY VARY.
 2. REFER TO SHEET L1 FOR LANDSCAPE PLAN.
 3. REFER TO SHEET A11 (ROOF PLAN) FOR BUILDING DIMENSIONS.
 4. REFER TO SHEET A18 FOR TYPICAL MATERIAL NOTATION.




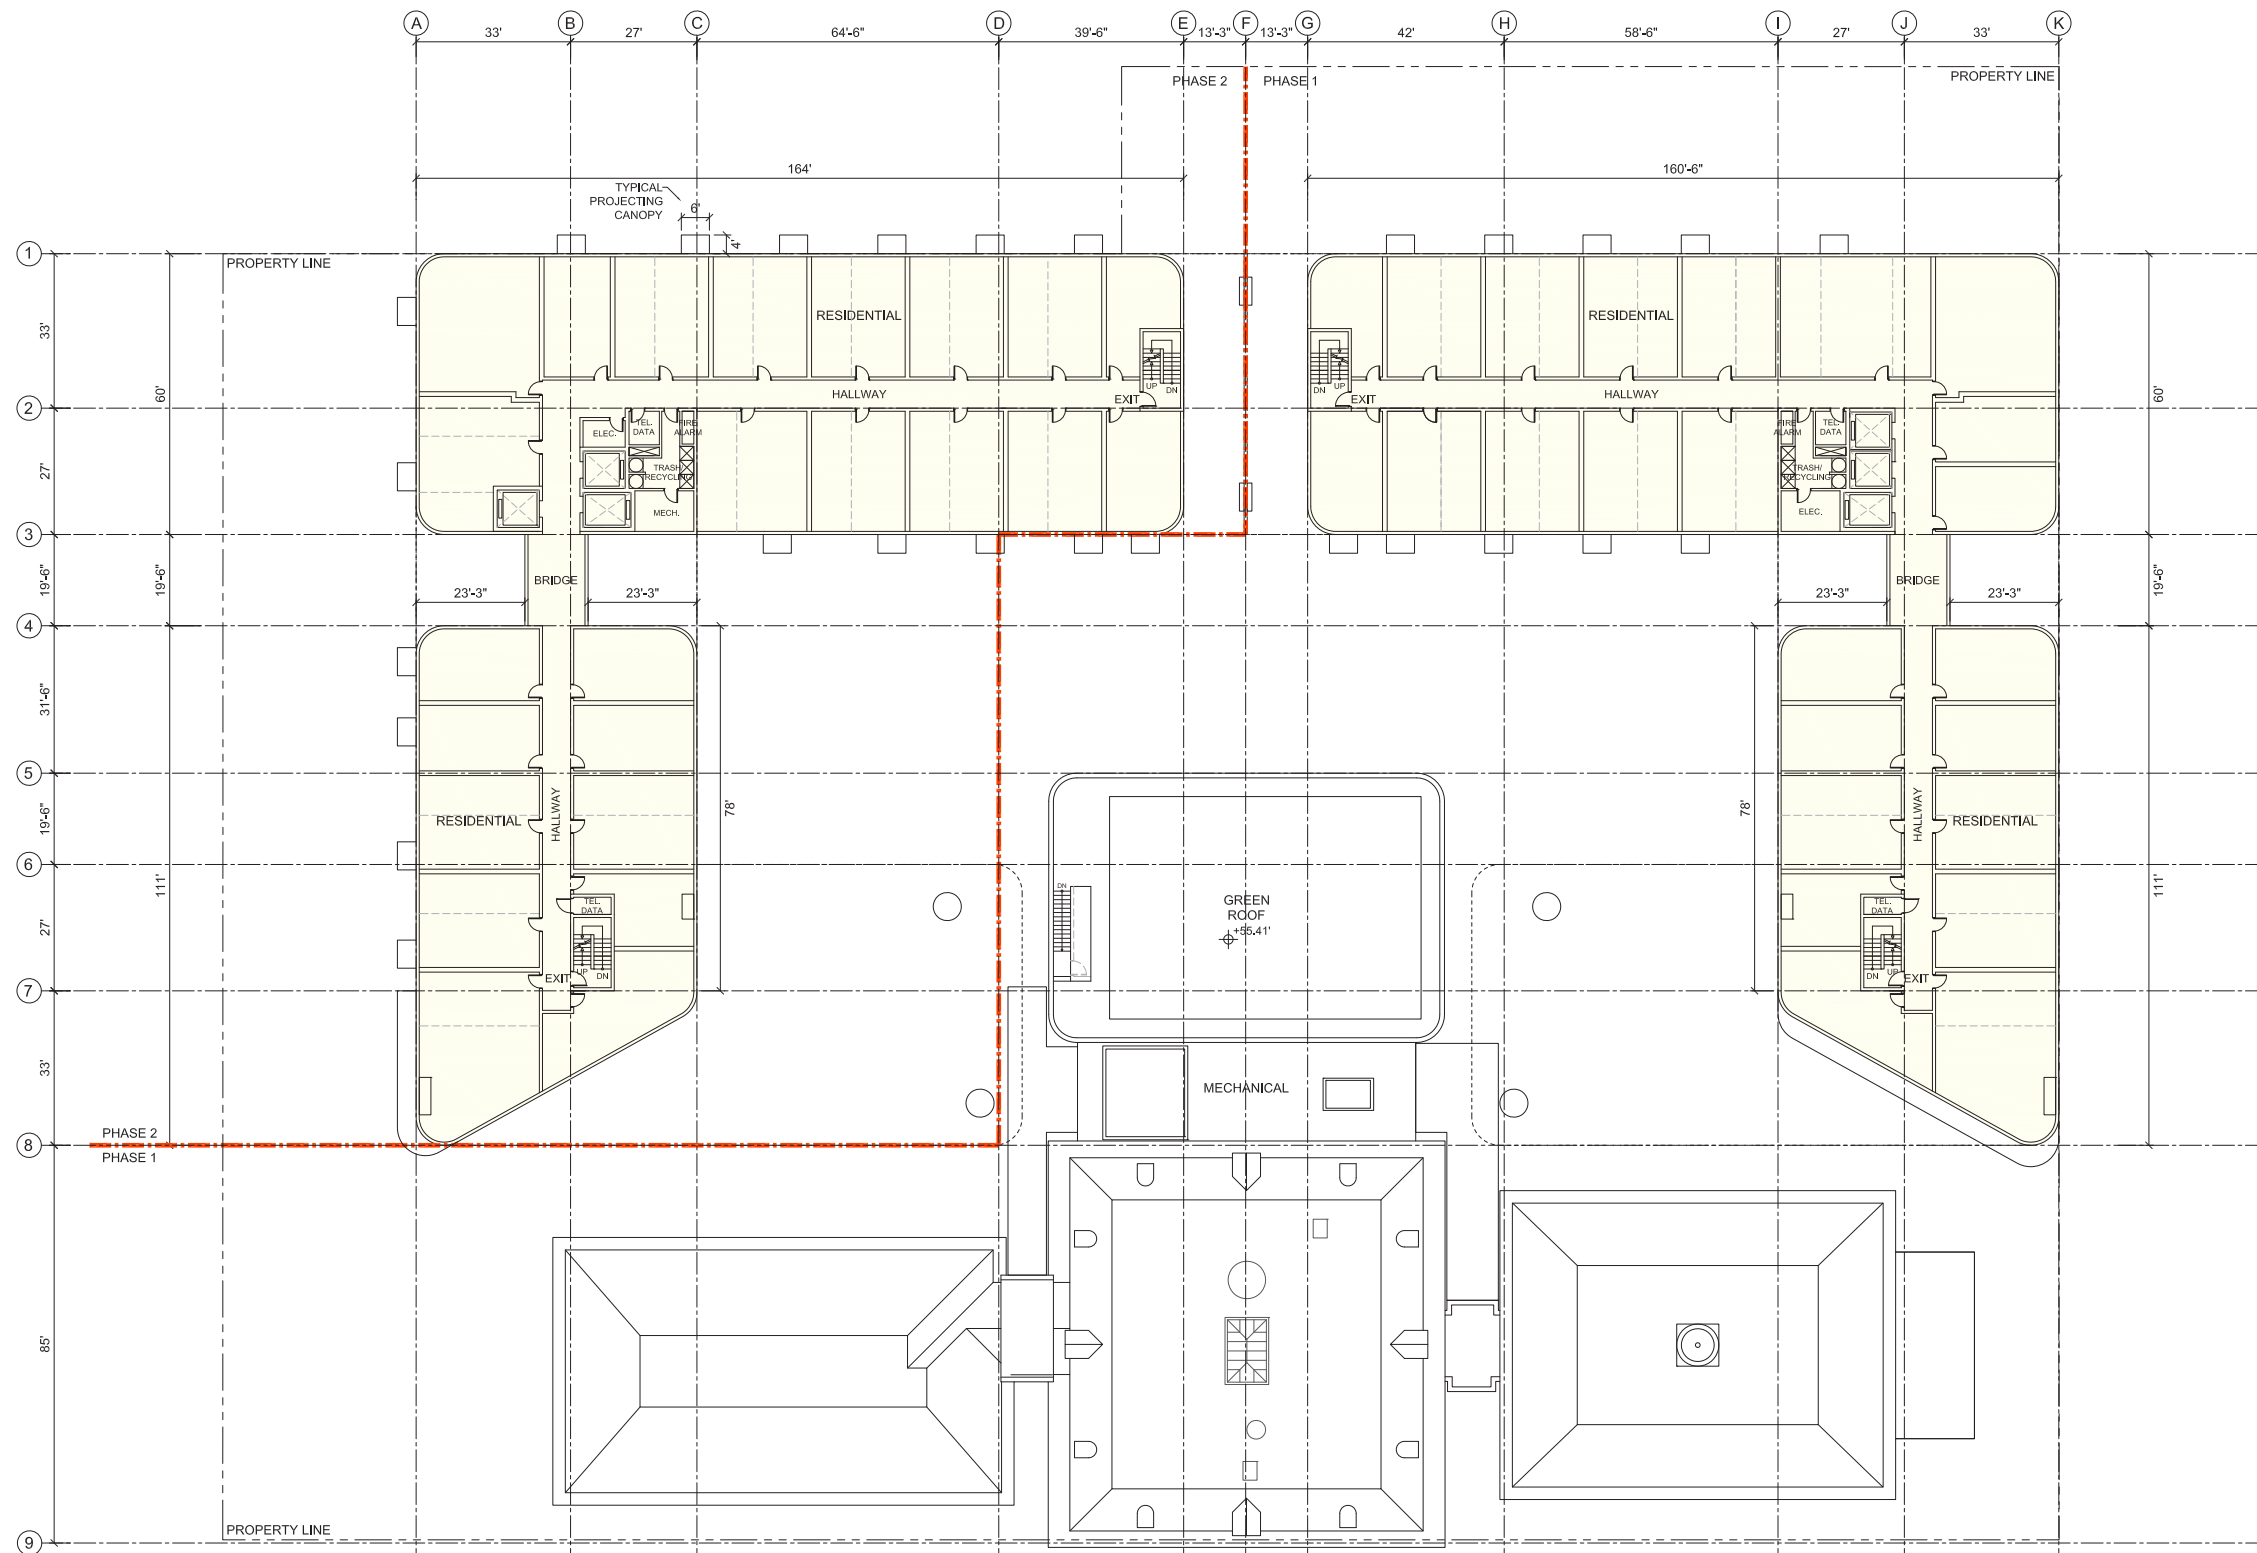

NOTES:


1. THE EXTERIOR ELEVATIONS, INCLUDING DOOR AND WINDOW SIZES AND LOCATIONS, THE INTERIOR PARTITION LOCATIONS, THE NUMBER, SIZE AND LOCATIONS OF RESIDENTIAL UNITS, STAIRS AND ELEVATIONS ARE PRELIMINARY AND SHOWN FOR ILLUSTRATIVE PURPOSES ONLY. THE PARKING SPACE LAYOUT IS SHOWN FOR ILLUSTRATIVE PURPOSES ONLY. THE FINAL LAYOUTS MAY VARY.
2. REFER TO SHEET L1 FOR LANDSCAPE PLAN.
3. REFER TO SHEET A11 (ROOF PLAN) FOR BUILDING DIMENSIONS.
4. REFER TO SHEET A18 FOR TYPICAL MATERIAL NOTATION.

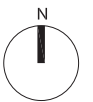

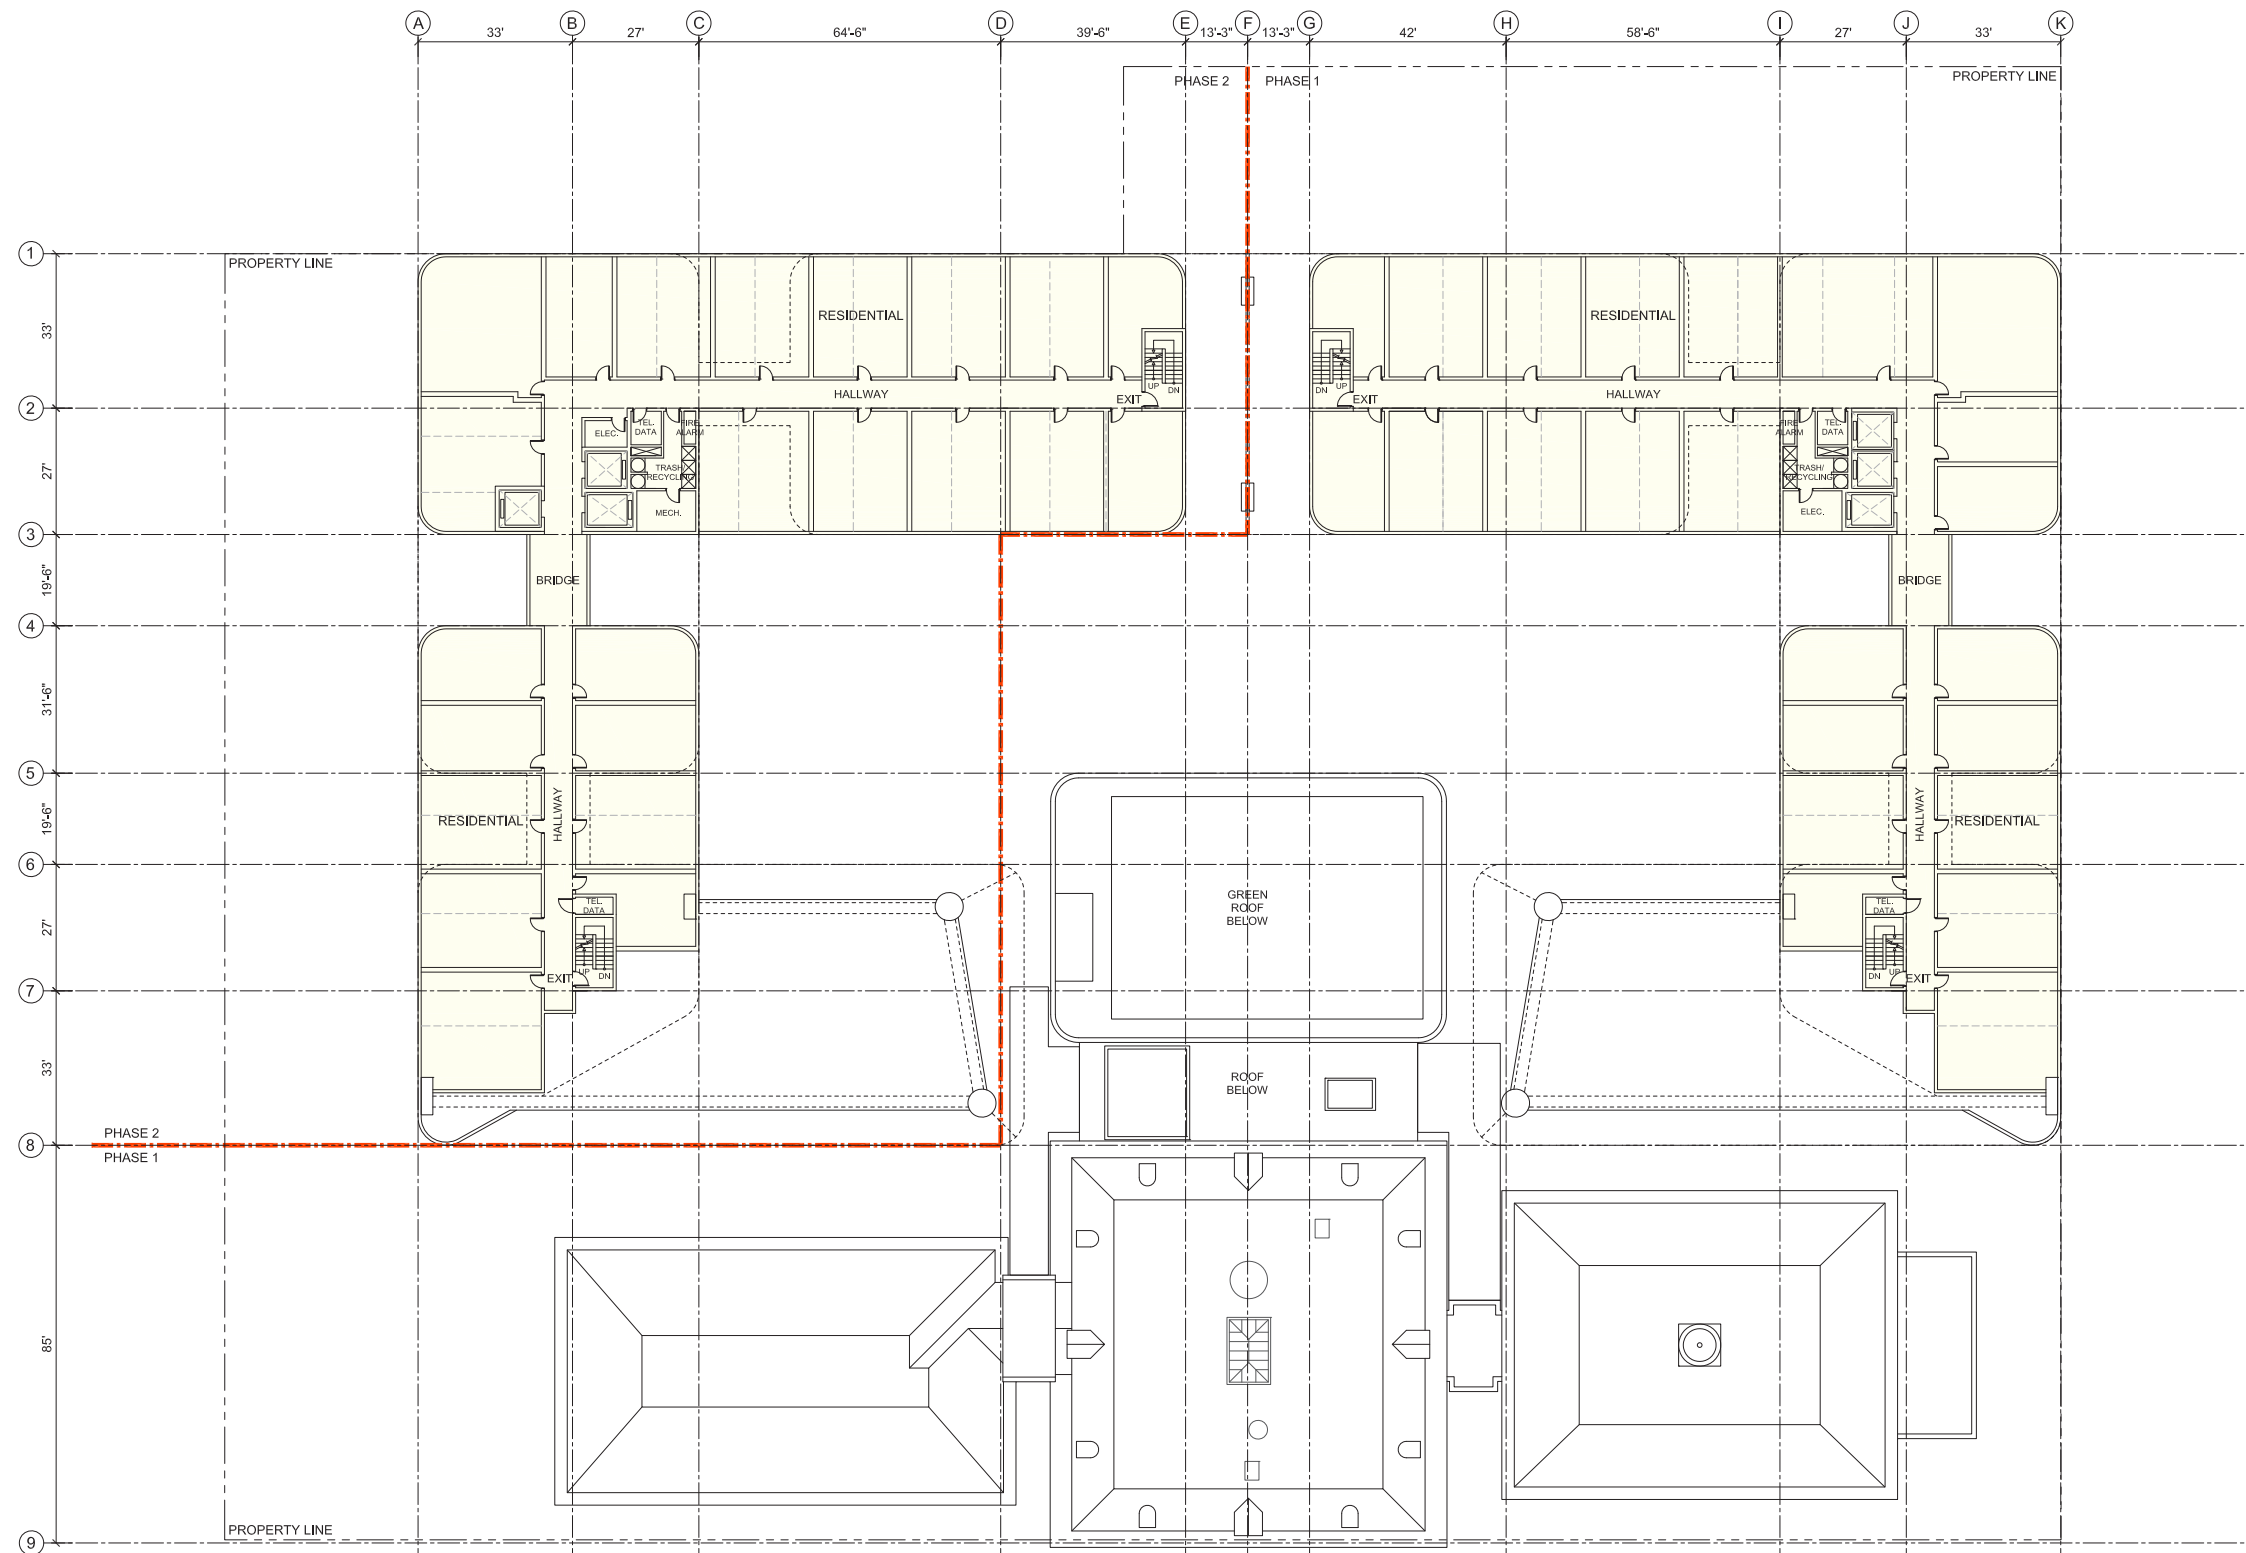


- NOTES:**
1. THE EXTERIOR ELEVATIONS, INCLUDING DOOR AND WINDOW SIZES AND LOCATIONS, THE INTERIOR PARTITION LOCATIONS, THE NUMBER, SIZE AND LOCATIONS OF RESIDENTIAL UNITS, STAIRS AND ELEVATIONS ARE PRELIMINARY AND SHOWN FOR ILLUSTRATIVE PURPOSES ONLY. THE PARKING SPACE LAYOUT IS SHOWN FOR ILLUSTRATIVE PURPOSES ONLY. THE FINAL LAYOUTS MAY VARY.
 2. REFER TO SHEET L1 FOR LANDSCAPE PLAN.
 3. REFER TO SHEET A11 (ROOF PLAN) FOR BUILDING DIMENSIONS.
 4. REFER TO SHEET A18 FOR TYPICAL MATERIAL NOTATION.




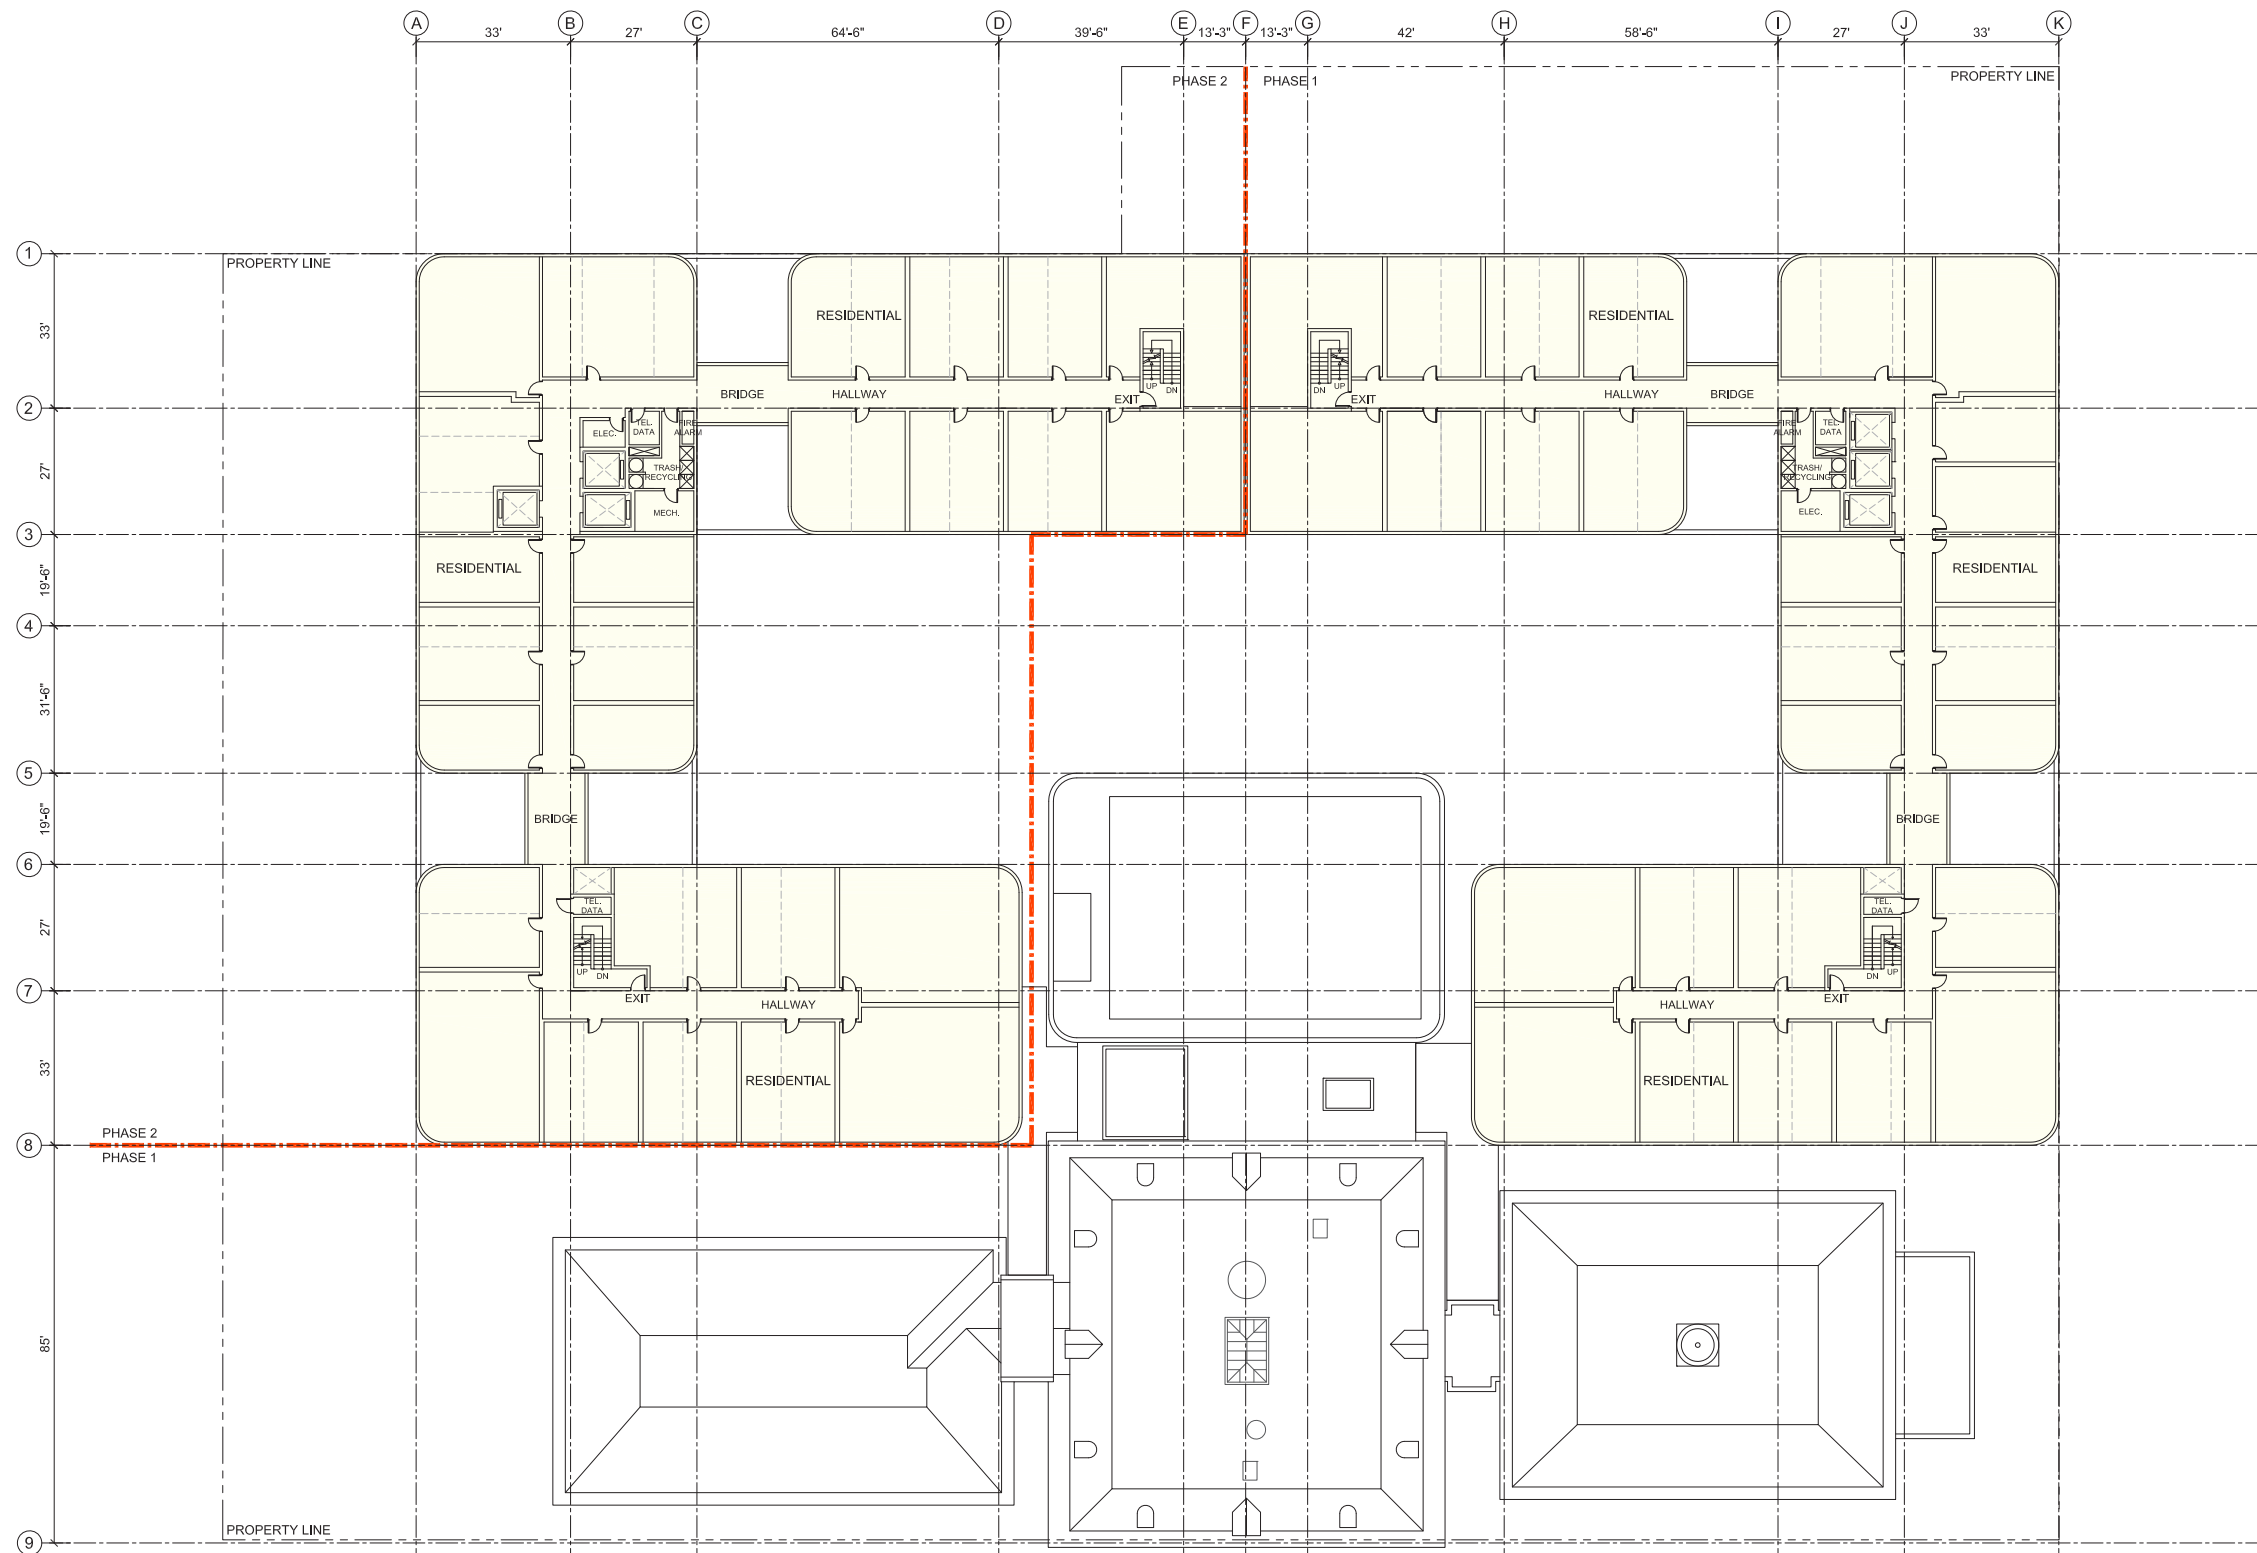


NOTES:


1. THE EXTERIOR ELEVATIONS, INCLUDING DOOR AND WINDOW SIZES AND LOCATIONS, THE INTERIOR PARTITION LOCATIONS, THE NUMBER, SIZE AND LOCATIONS OF RESIDENTIAL UNITS, STAIRS AND ELEVATIONS ARE PRELIMINARY AND SHOWN FOR ILLUSTRATIVE PURPOSES ONLY. THE PARKING SPACE LAYOUT IS SHOWN FOR ILLUSTRATIVE PURPOSES ONLY. THE FINAL LAYOUTS MAY VARY.
2. REFER TO SHEET L1 FOR LANDSCAPE PLAN.
3. REFER TO SHEET A11 (ROOF PLAN) FOR BUILDING DIMENSIONS.
4. REFER TO SHEET A18 FOR TYPICAL MATERIAL NOTATION.

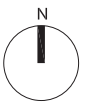

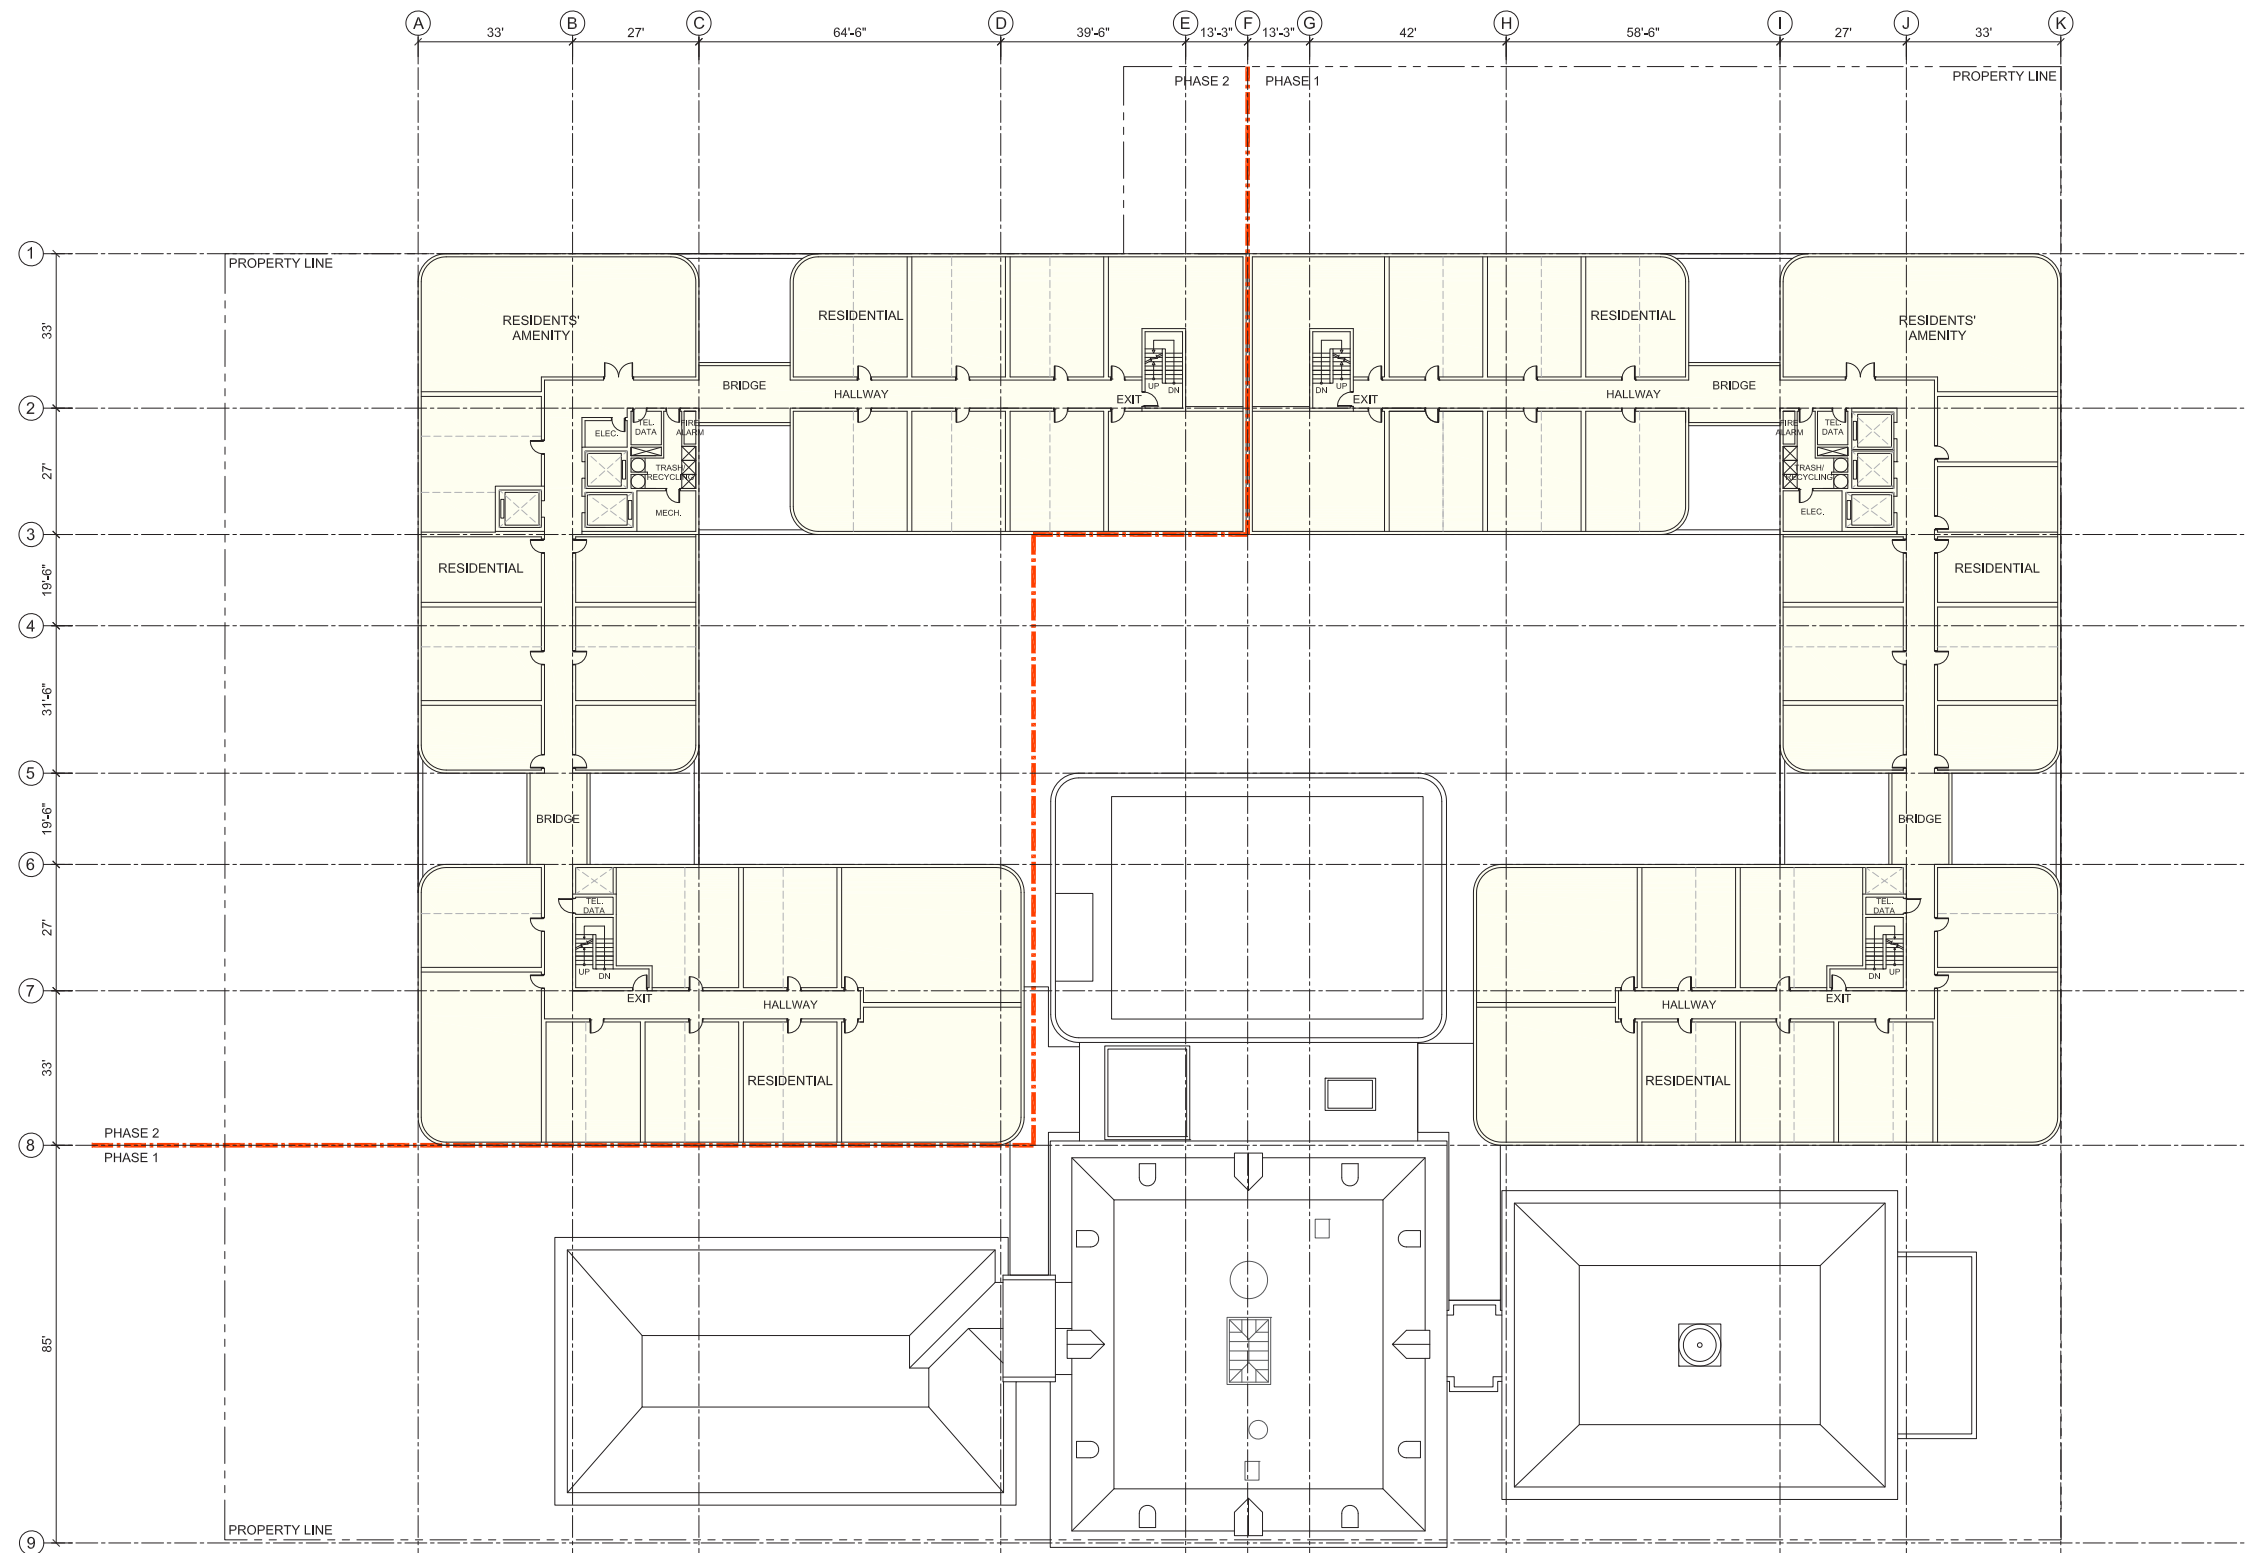

- NOTES:**
1. THE EXTERIOR ELEVATIONS, INCLUDING DOOR AND WINDOW SIZES AND LOCATIONS, THE INTERIOR PARTITION LOCATIONS, THE NUMBER, SIZE AND LOCATIONS OF RESIDENTIAL UNITS, STAIRS AND ELEVATIONS ARE PRELIMINARY AND SHOWN FOR ILLUSTRATIVE PURPOSES ONLY. THE PARKING SPACE LAYOUT IS SHOWN FOR ILLUSTRATIVE PURPOSES ONLY. THE FINAL LAYOUTS MAY VARY.
 2. REFER TO SHEET L1 FOR LANDSCAPE PLAN.
 3. REFER TO SHEET A11 (ROOF PLAN) FOR BUILDING DIMENSIONS.
 4. REFER TO SHEET A18 FOR TYPICAL MATERIAL NOTATION.

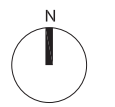

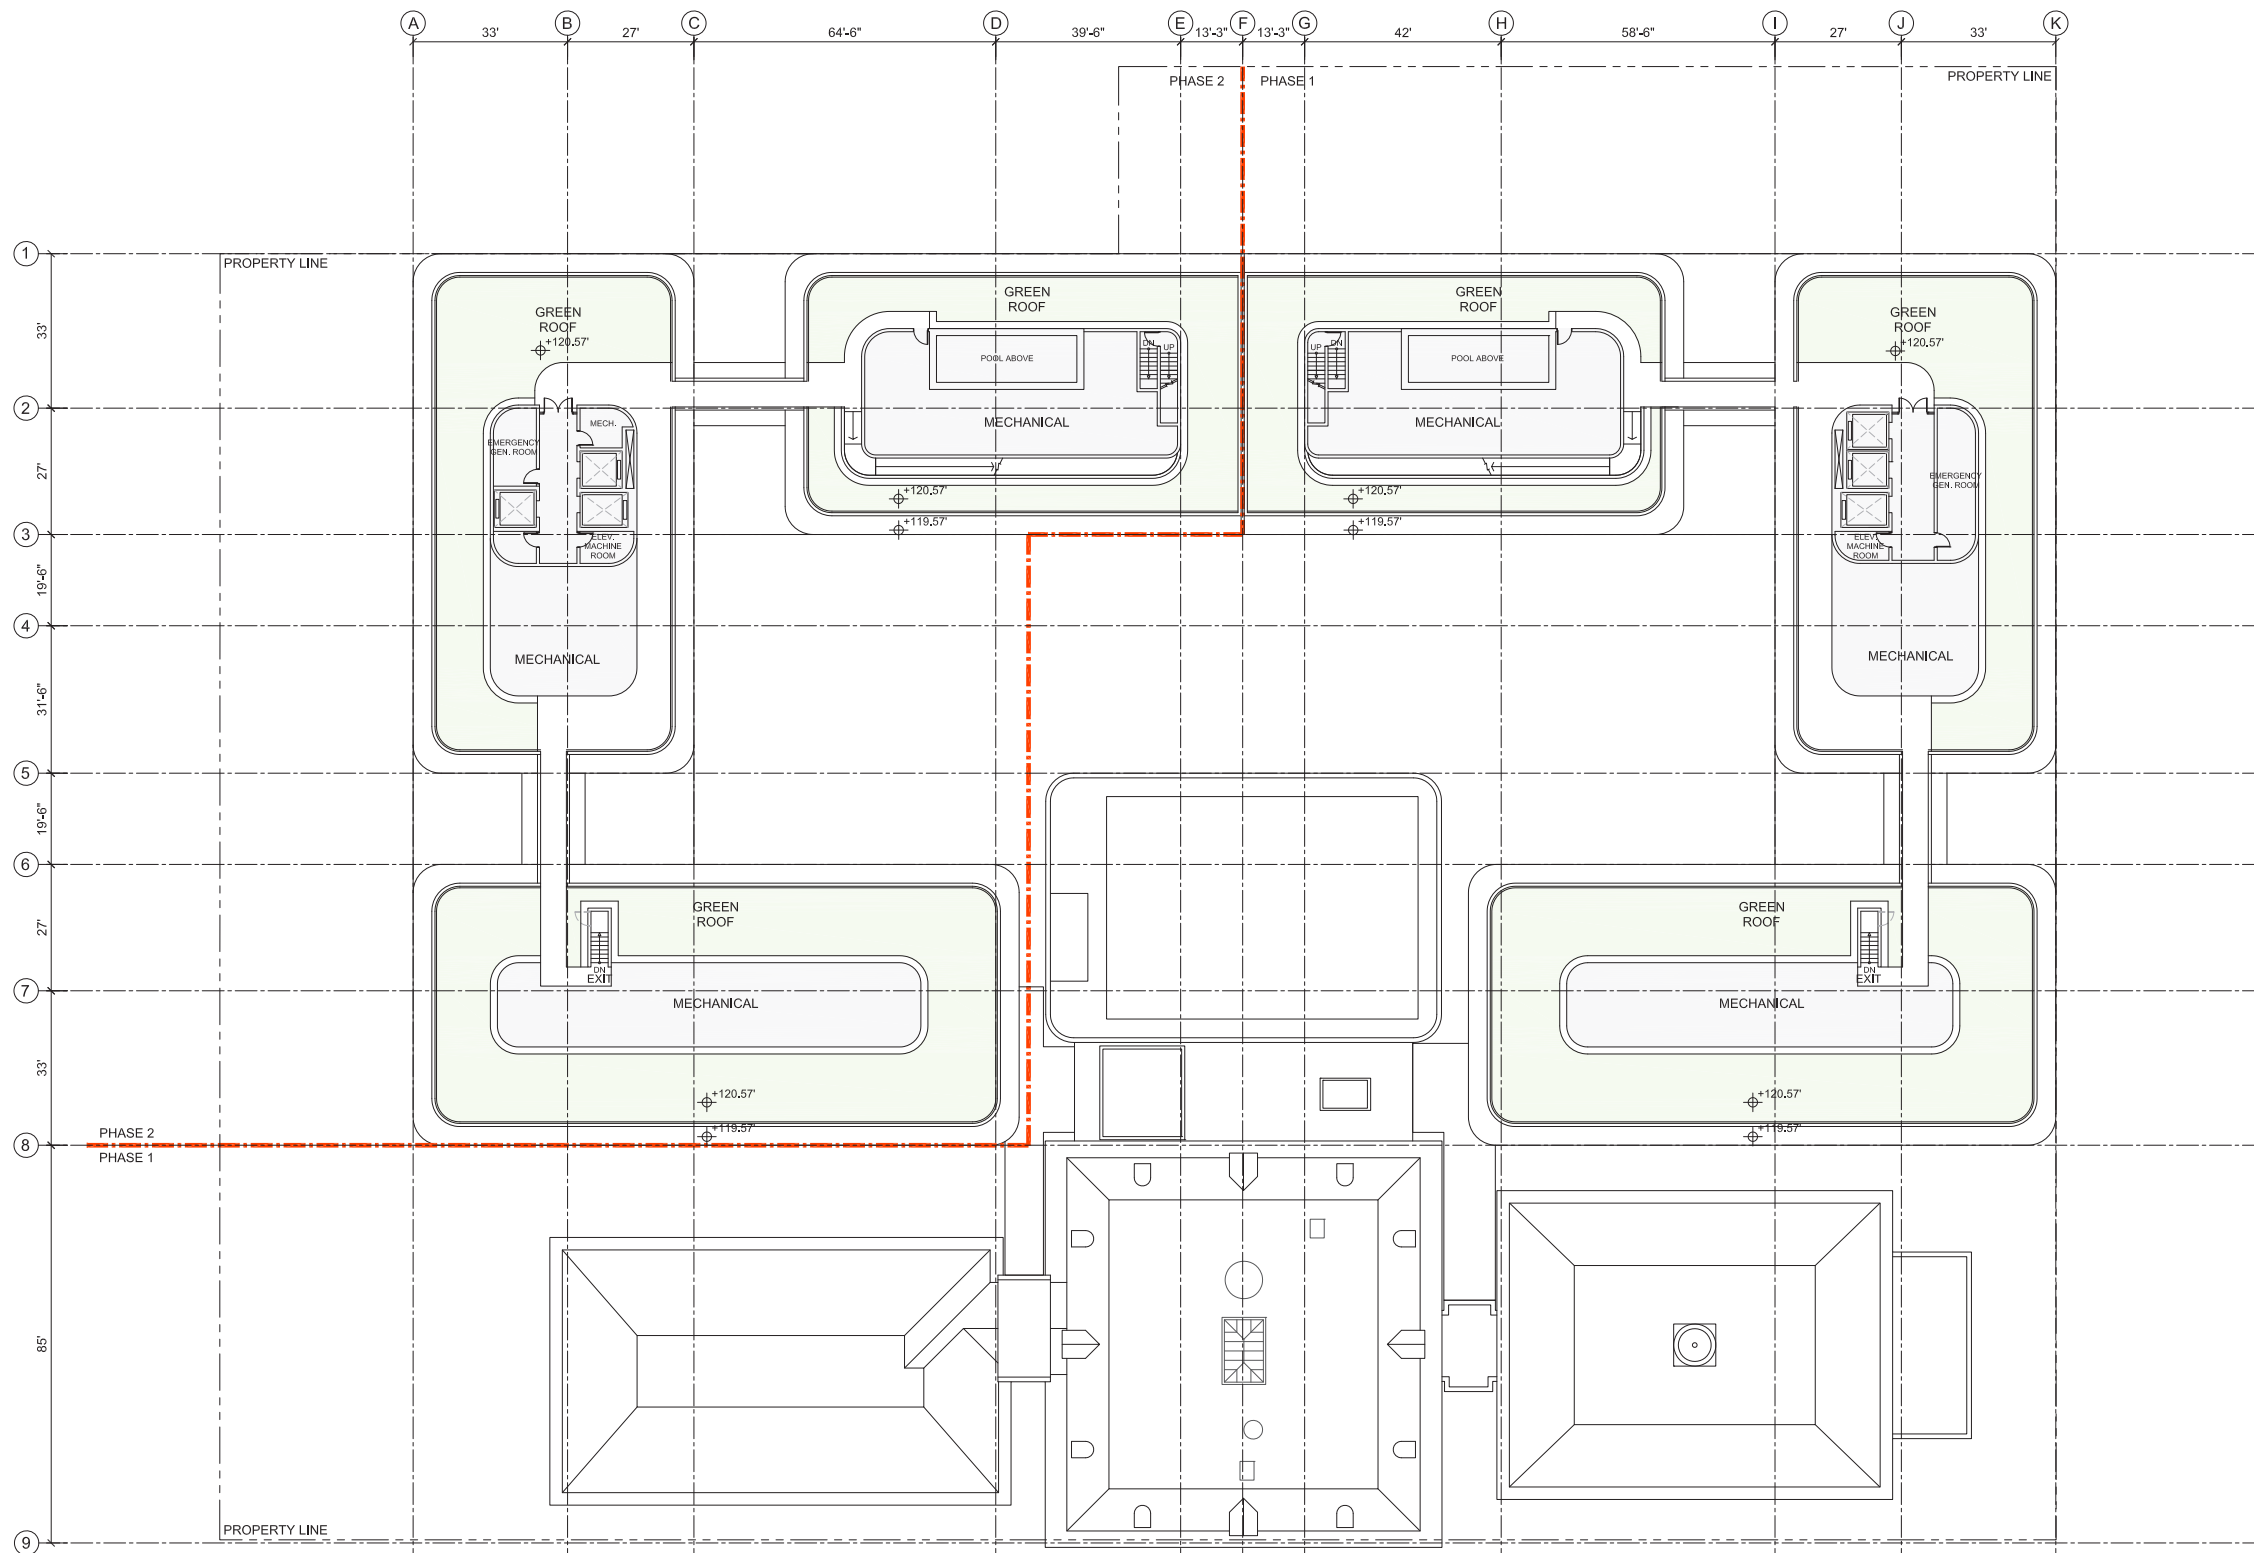

- NOTES:**
1. THE EXTERIOR ELEVATIONS, INCLUDING DOOR AND WINDOW SIZES AND LOCATIONS, THE INTERIOR PARTITION LOCATIONS, THE NUMBER, SIZE AND LOCATIONS OF RESIDENTIAL UNITS, STAIRS AND ELEVATIONS ARE PRELIMINARY AND SHOWN FOR ILLUSTRATIVE PURPOSES ONLY. THE PARKING SPACE LAYOUT IS SHOWN FOR ILLUSTRATIVE PURPOSES ONLY. THE FINAL LAYOUTS MAY VARY.
 2. REFER TO SHEET L1 FOR LANDSCAPE PLAN.
 3. REFER TO SHEET A11 (ROOF PLAN) FOR BUILDING DIMENSIONS.
 4. REFER TO SHEET A18 FOR TYPICAL MATERIAL NOTATION.




A10

PENTHOUSE PLAN


RANDALL SCHOOL
65 I Street, SW Washington, DC

PUD SUBMISSION - REVISED
MAY 31, 2013

BT A

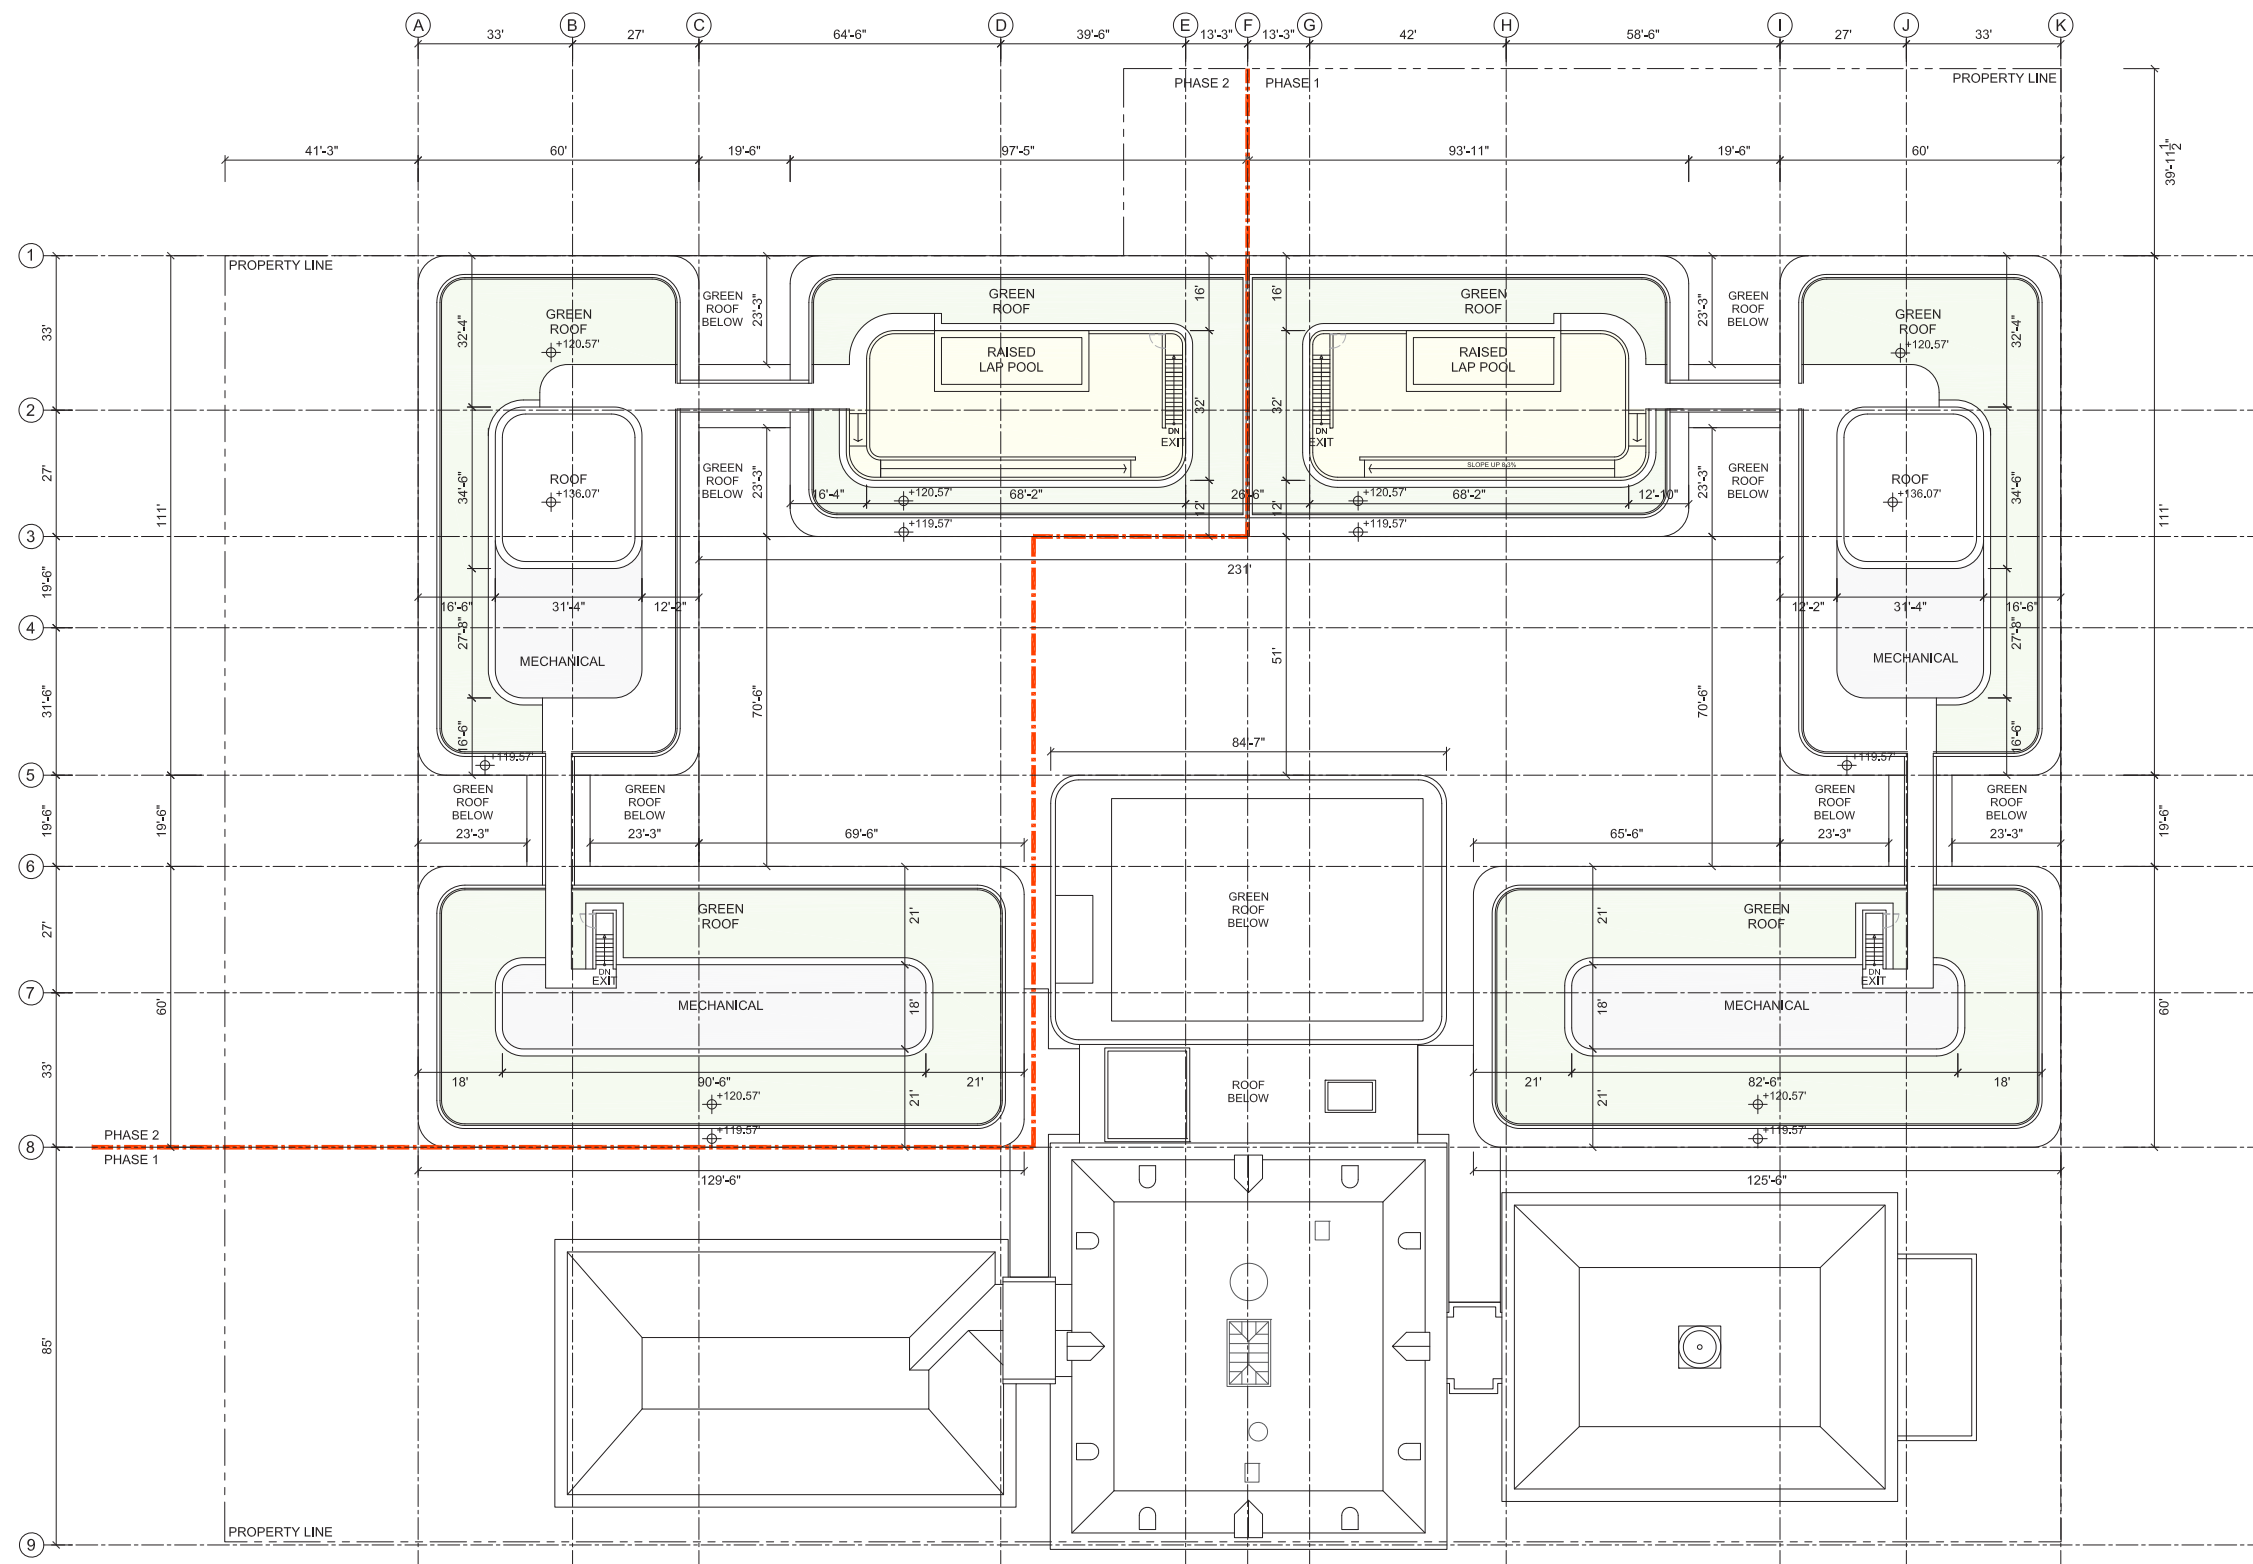



- NOTES:**
1. THE EXTERIOR ELEVATIONS, INCLUDING DOOR AND WINDOW SIZES AND LOCATIONS, THE INTERIOR PARTITION LOCATIONS, THE NUMBER, SIZE AND LOCATIONS OF RESIDENTIAL UNITS, STAIRS AND ELEVATIONS ARE PRELIMINARY AND SHOWN FOR ILLUSTRATIVE PURPOSES ONLY. THE PARKING SPACE LAYOUT IS SHOWN FOR ILLUSTRATIVE PURPOSES ONLY. THE FINAL LAYOUTS MAY VARY.
 2. REFER TO SHEET L1 FOR LANDSCAPE PLAN.
 3. REFER TO SHEET A11 (ROOF PLAN) FOR BUILDING DIMENSIONS.
 4. REFER TO SHEET A18 FOR TYPICAL MATERIAL NOTATION.

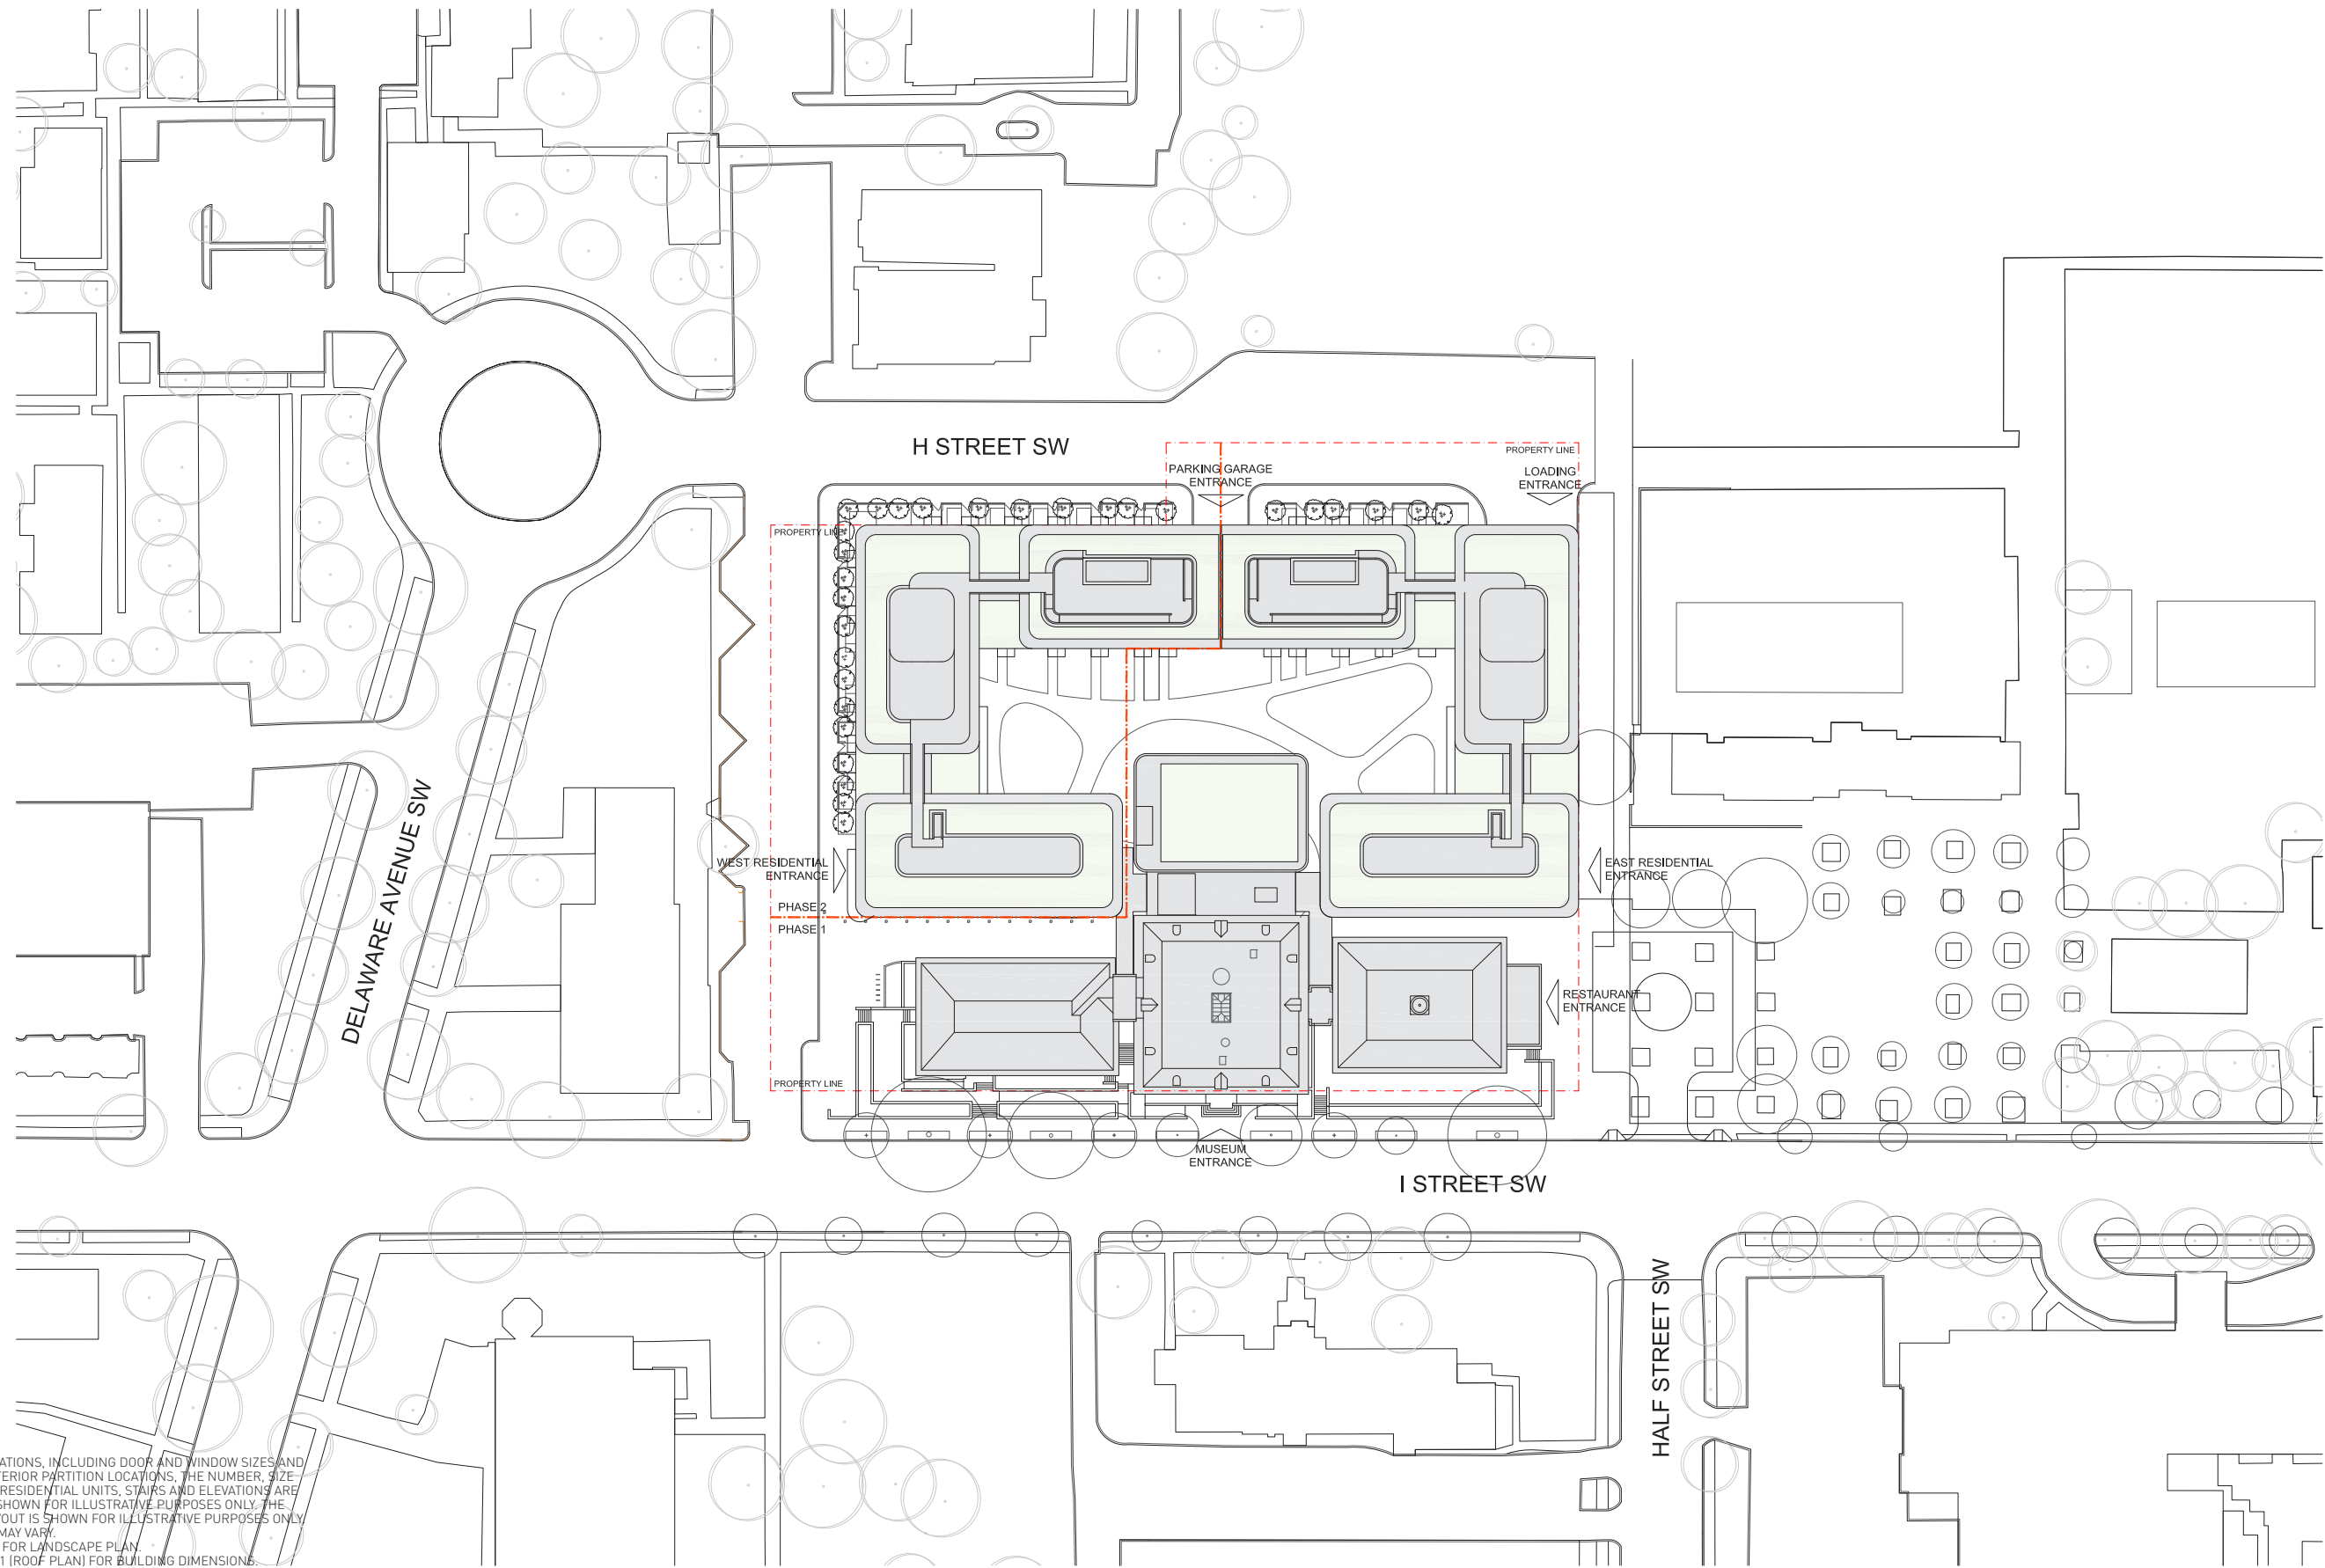

NOTES:

1. THE EXTERIOR ELEVATIONS, INCLUDING DOOR AND WINDOW SIZES AND LOCATIONS, THE INTERIOR PARTITION LOCATIONS, THE NUMBER, SIZE AND LOCATIONS OF RESIDENTIAL UNITS, STAIRS AND ELEVATIONS ARE PRELIMINARY AND SHOWN FOR ILLUSTRATIVE PURPOSES ONLY. THE PARKING SPACE LAYOUT IS SHOWN FOR ILLUSTRATIVE PURPOSES ONLY. THE FINAL LAYOUTS MAY VARY.
2. REFER TO SHEET L1 FOR LANDSCAPE PLAN.
3. REFER TO SHEET A11 (ROOF PLAN) FOR BUILDING DIMENSIONS.
4. REFER TO SHEET A18 FOR TYPICAL MATERIAL NOTATION.

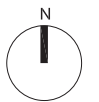

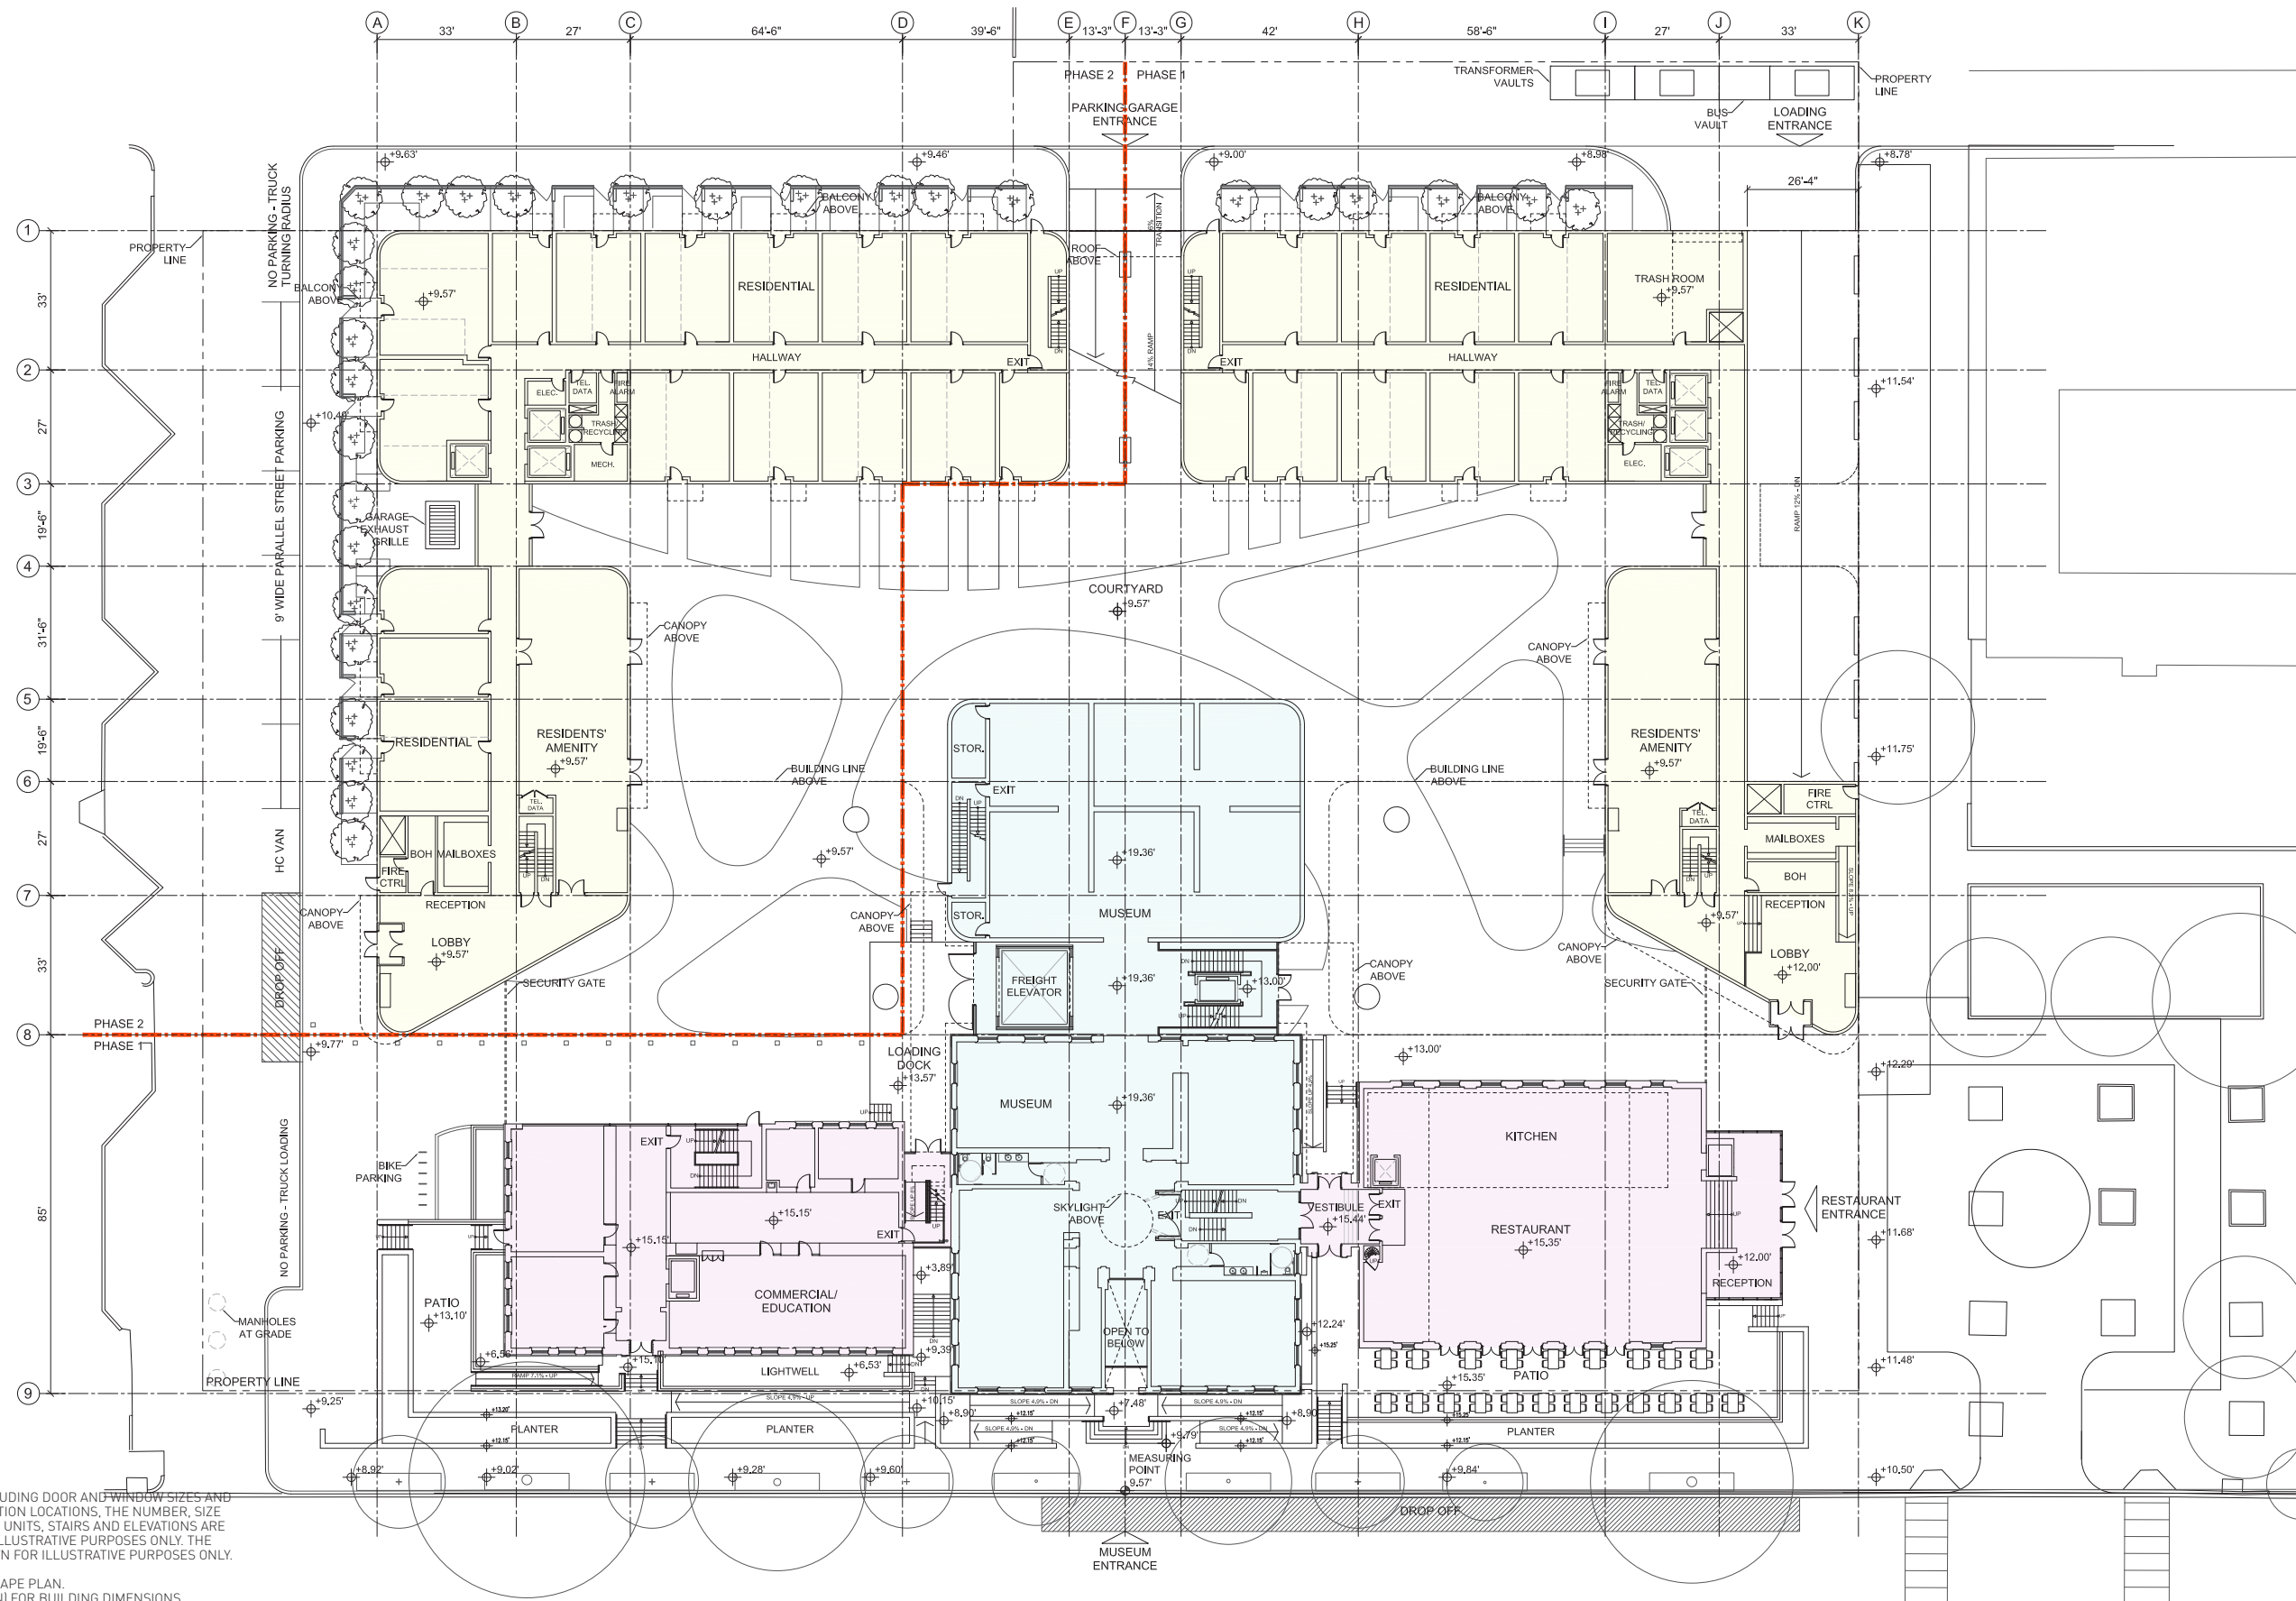

- NOTES:**
1. THE EXTERIOR ELEVATIONS, INCLUDING DOOR AND WINDOW SIZES AND LOCATIONS, THE INTERIOR PARTITION LOCATIONS, THE NUMBER, SIZE AND LOCATIONS OF RESIDENTIAL UNITS, STAIRS AND ELEVATIONS ARE PRELIMINARY AND SHOWN FOR ILLUSTRATIVE PURPOSES ONLY. THE PARKING SPACE LAYOUT IS SHOWN FOR ILLUSTRATIVE PURPOSES ONLY. THE FINAL LAYOUTS MAY VARY.
 2. REFER TO SHEET L1 FOR LANDSCAPE PLAN.
 3. REFER TO SHEET A11 (ROOF PLAN) FOR BUILDING DIMENSIONS.
 4. REFER TO SHEET A18 FOR TYPICAL MATERIAL NOTATION.