


1333 M Street SE - WASHINGTON, DC


Notes:



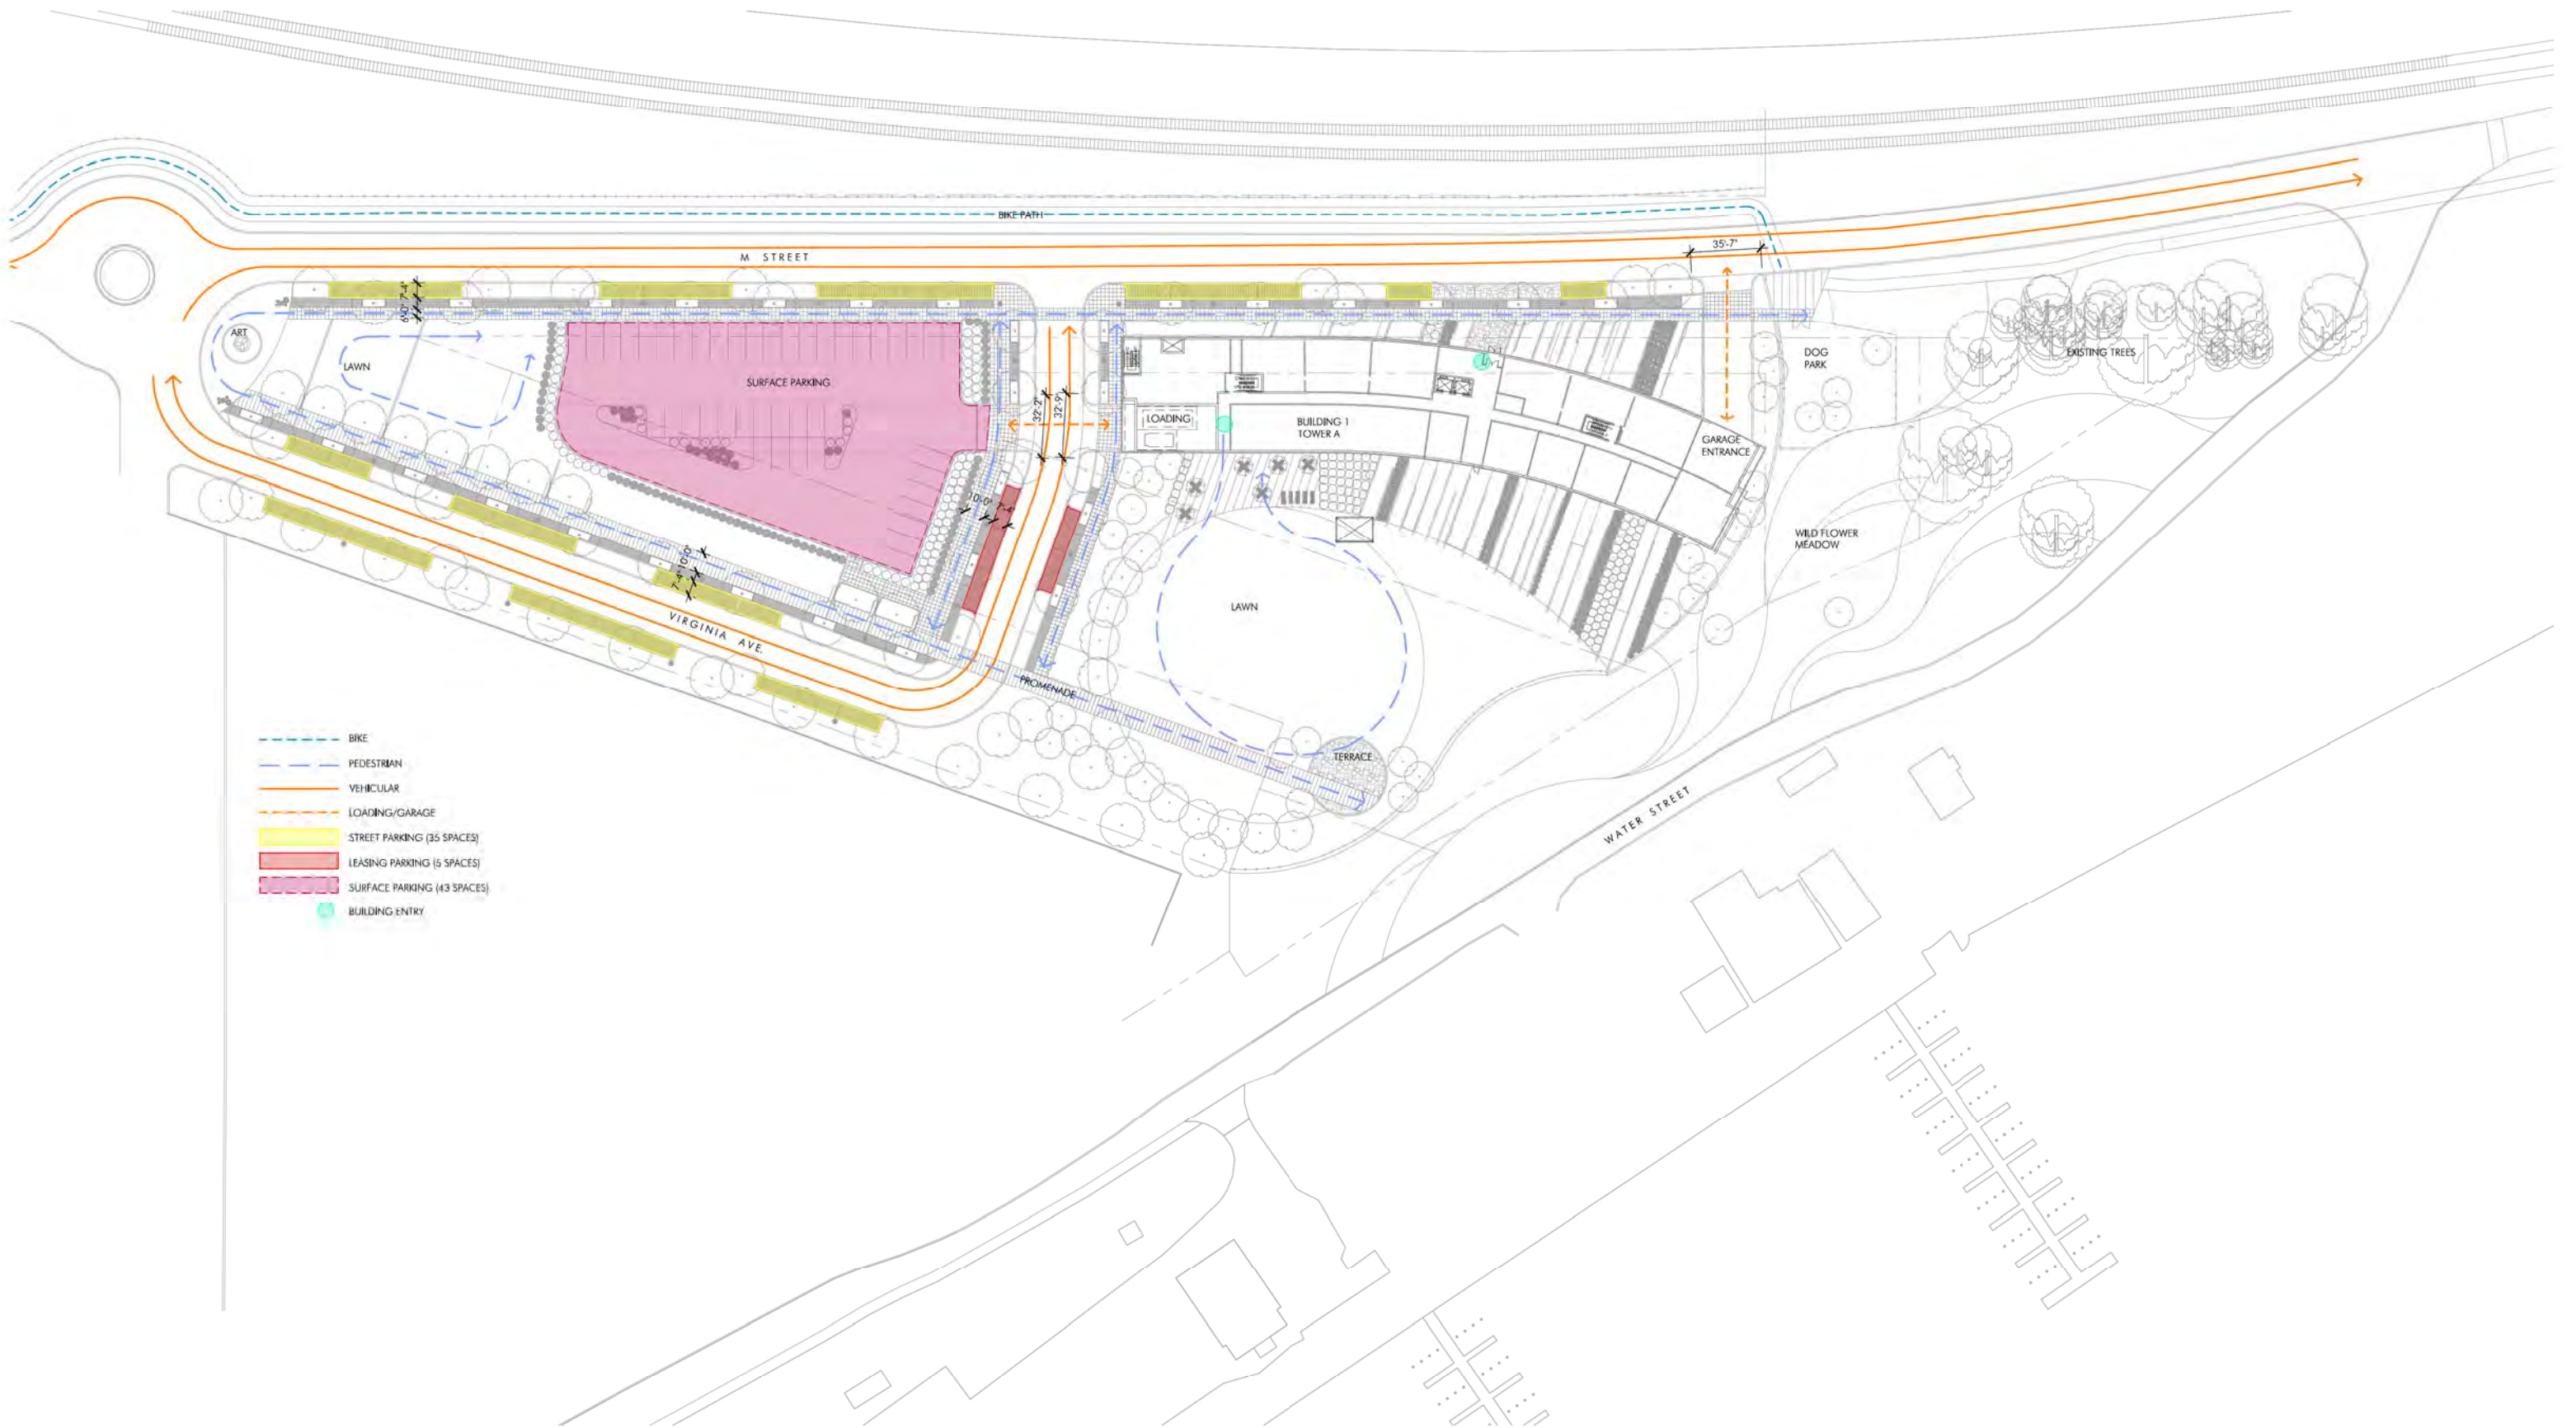


- BIKE
- PEDESTRIAN
- VEHICULAR
- LOADING/GARAGE
- STREET PARKING (35 SPACES)
- LEASING PARKING (5 SPACES)
- SURFACE PARKING (43 SPACES)
- BUILDING ENTRY



PHASE I - PARKING DATA	
LEVEL	# SPACES
P1 LEVEL	27
P2 LEVEL	24
SURFACE	44
TOTAL	95
BICYCLE PARKING DATA	
P1 LEVEL	73
P2 LEVEL	0
TOTAL	73

1 PHASE I - BELOW GRADE PLAN, P2 LEVEL



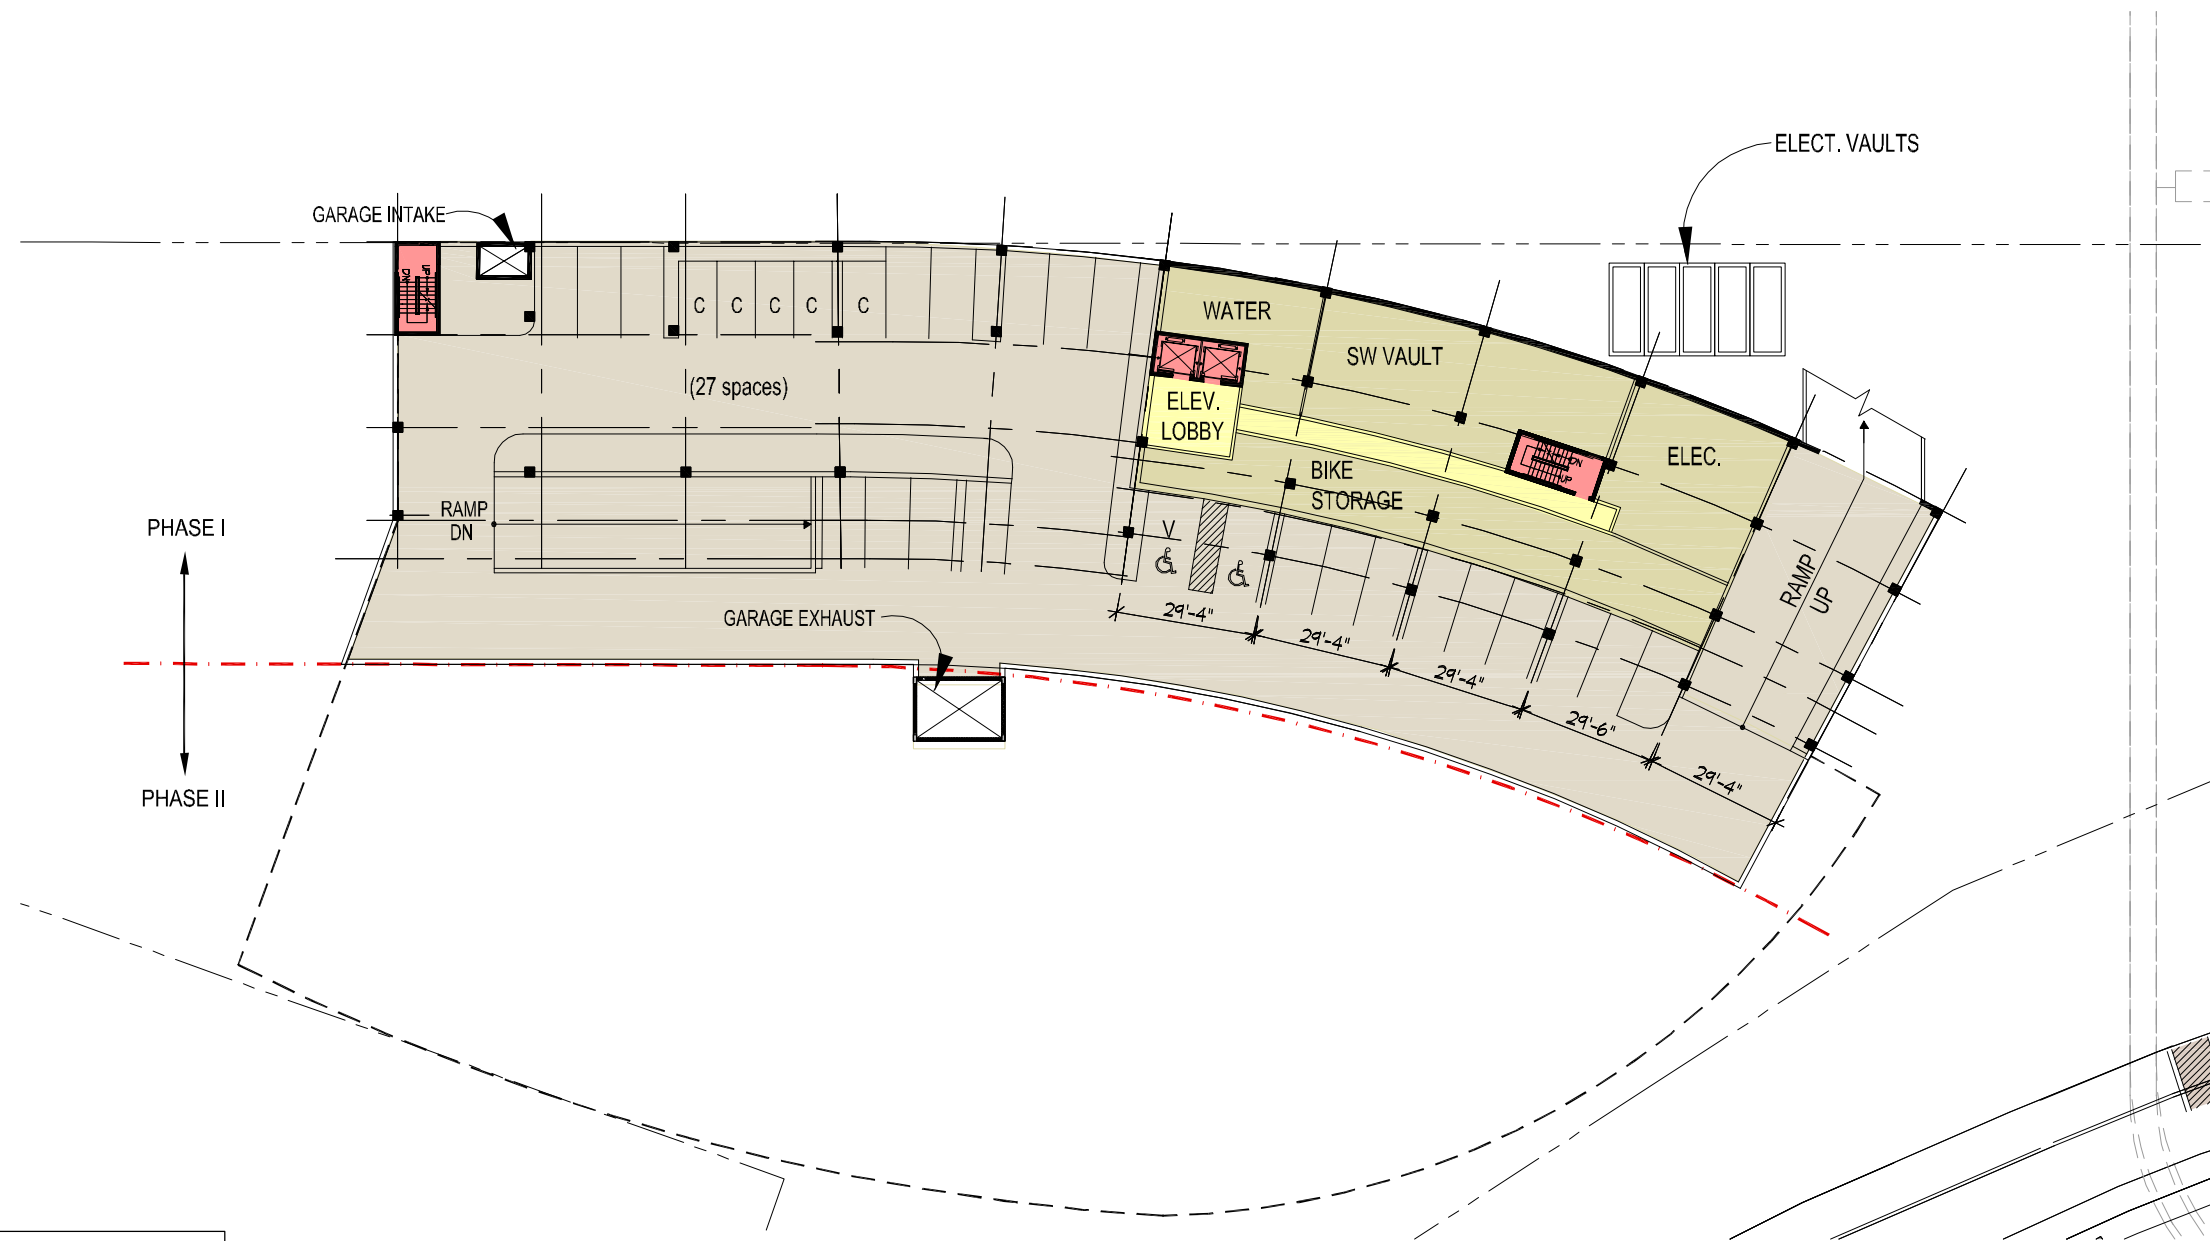

PHASE I - PARKING DATA	
LEVEL	# SPACES
P1 LEVEL	27
P2 LEVEL	24
SURFACE	44
TOTAL	95
BICYCLE PARKING DATA	
P1 LEVEL	73
P2 LEVEL	0
TOTAL	73

1 P1 LEVEL FLOOR PLAN

10' 5' 0' 10' 20' 40'
1:40 (11x17 size sheet)