












Michigan Avenue NW

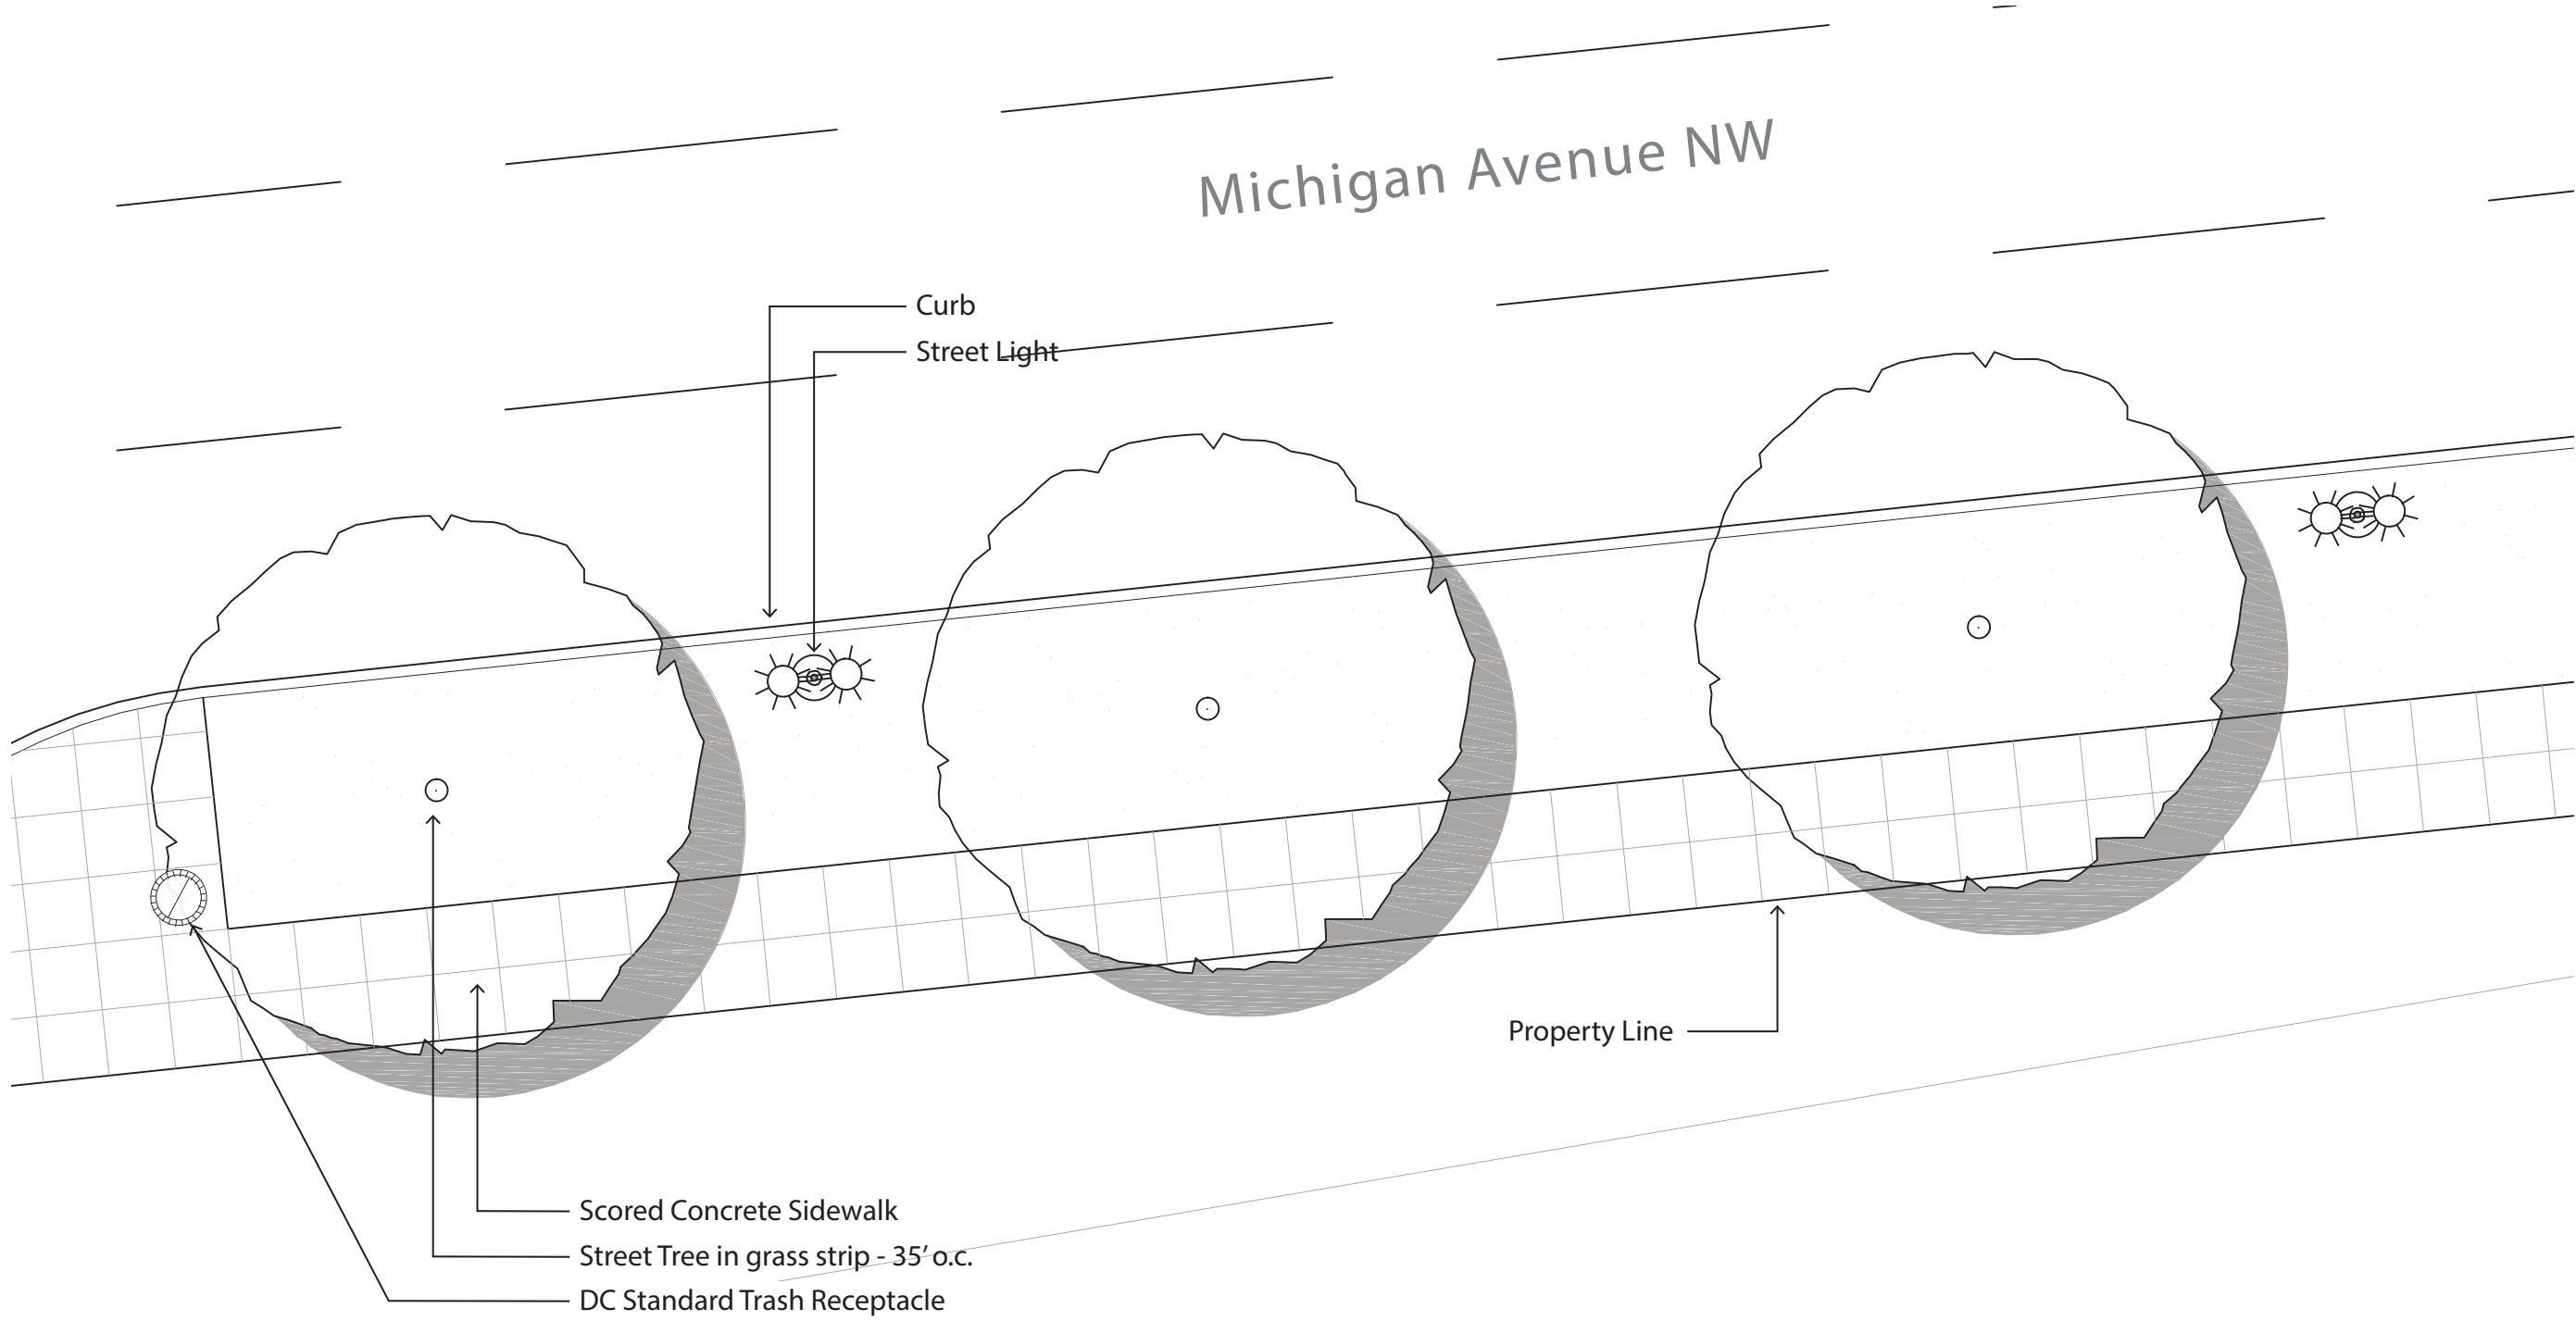


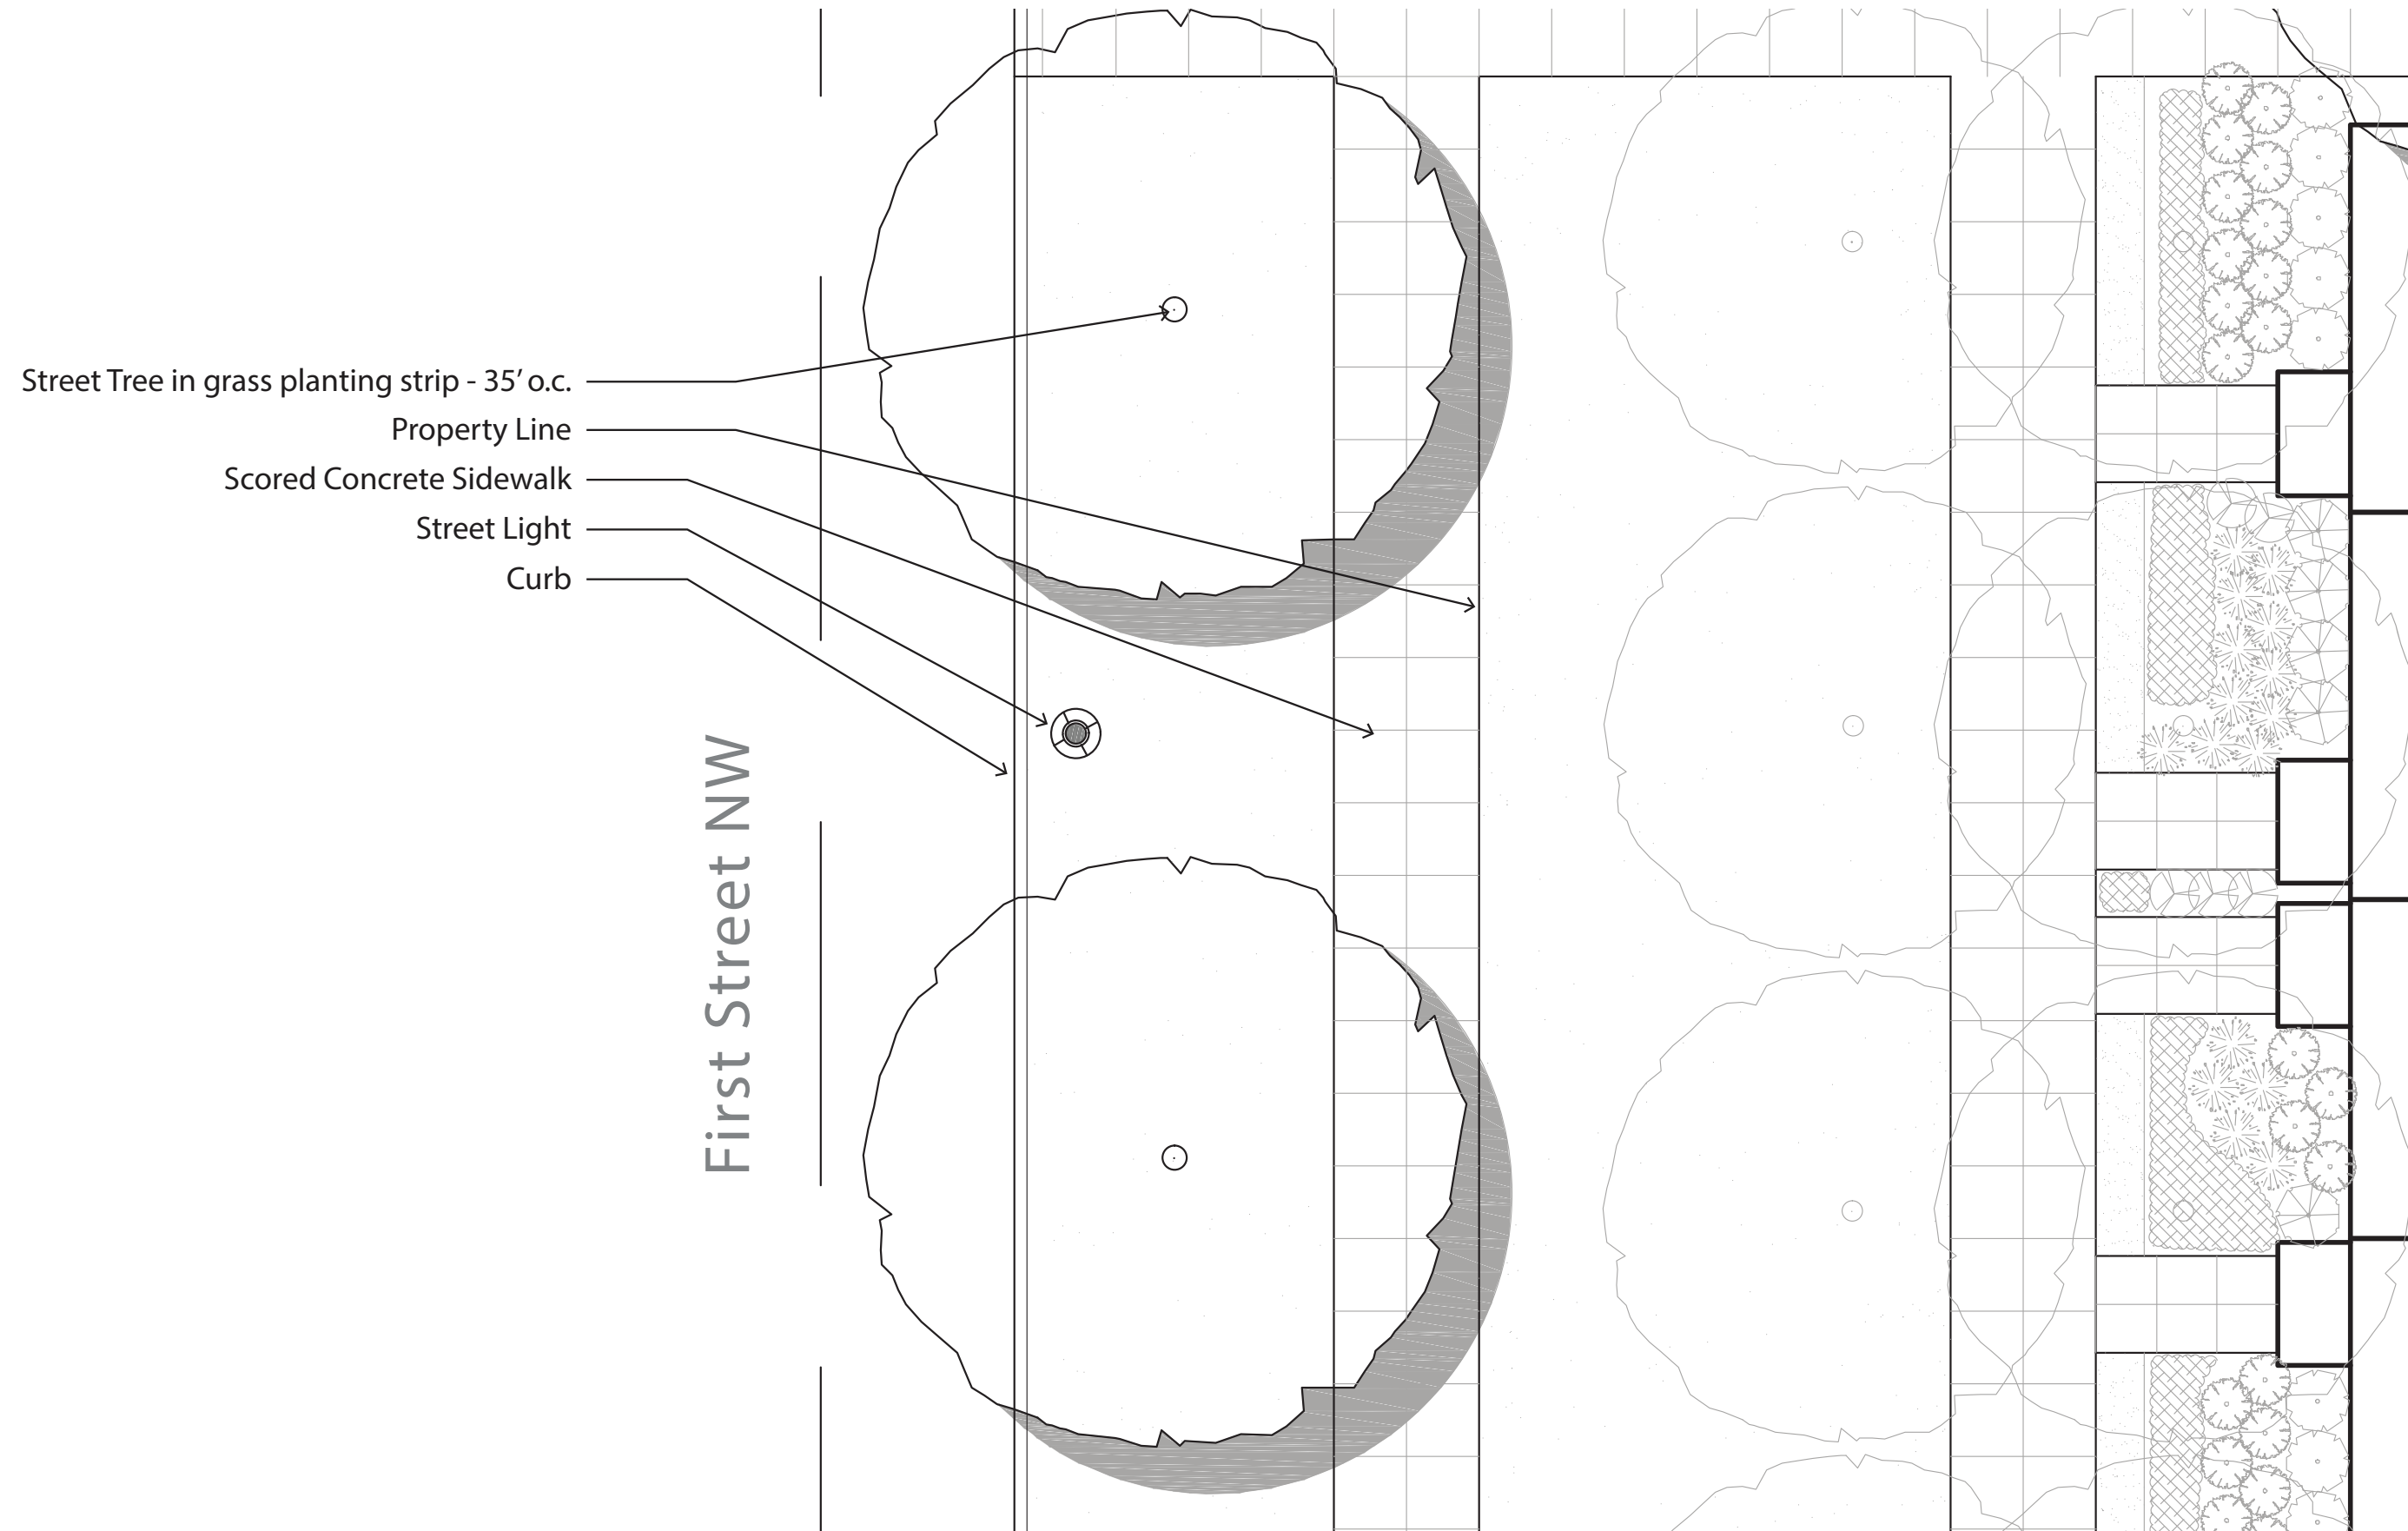

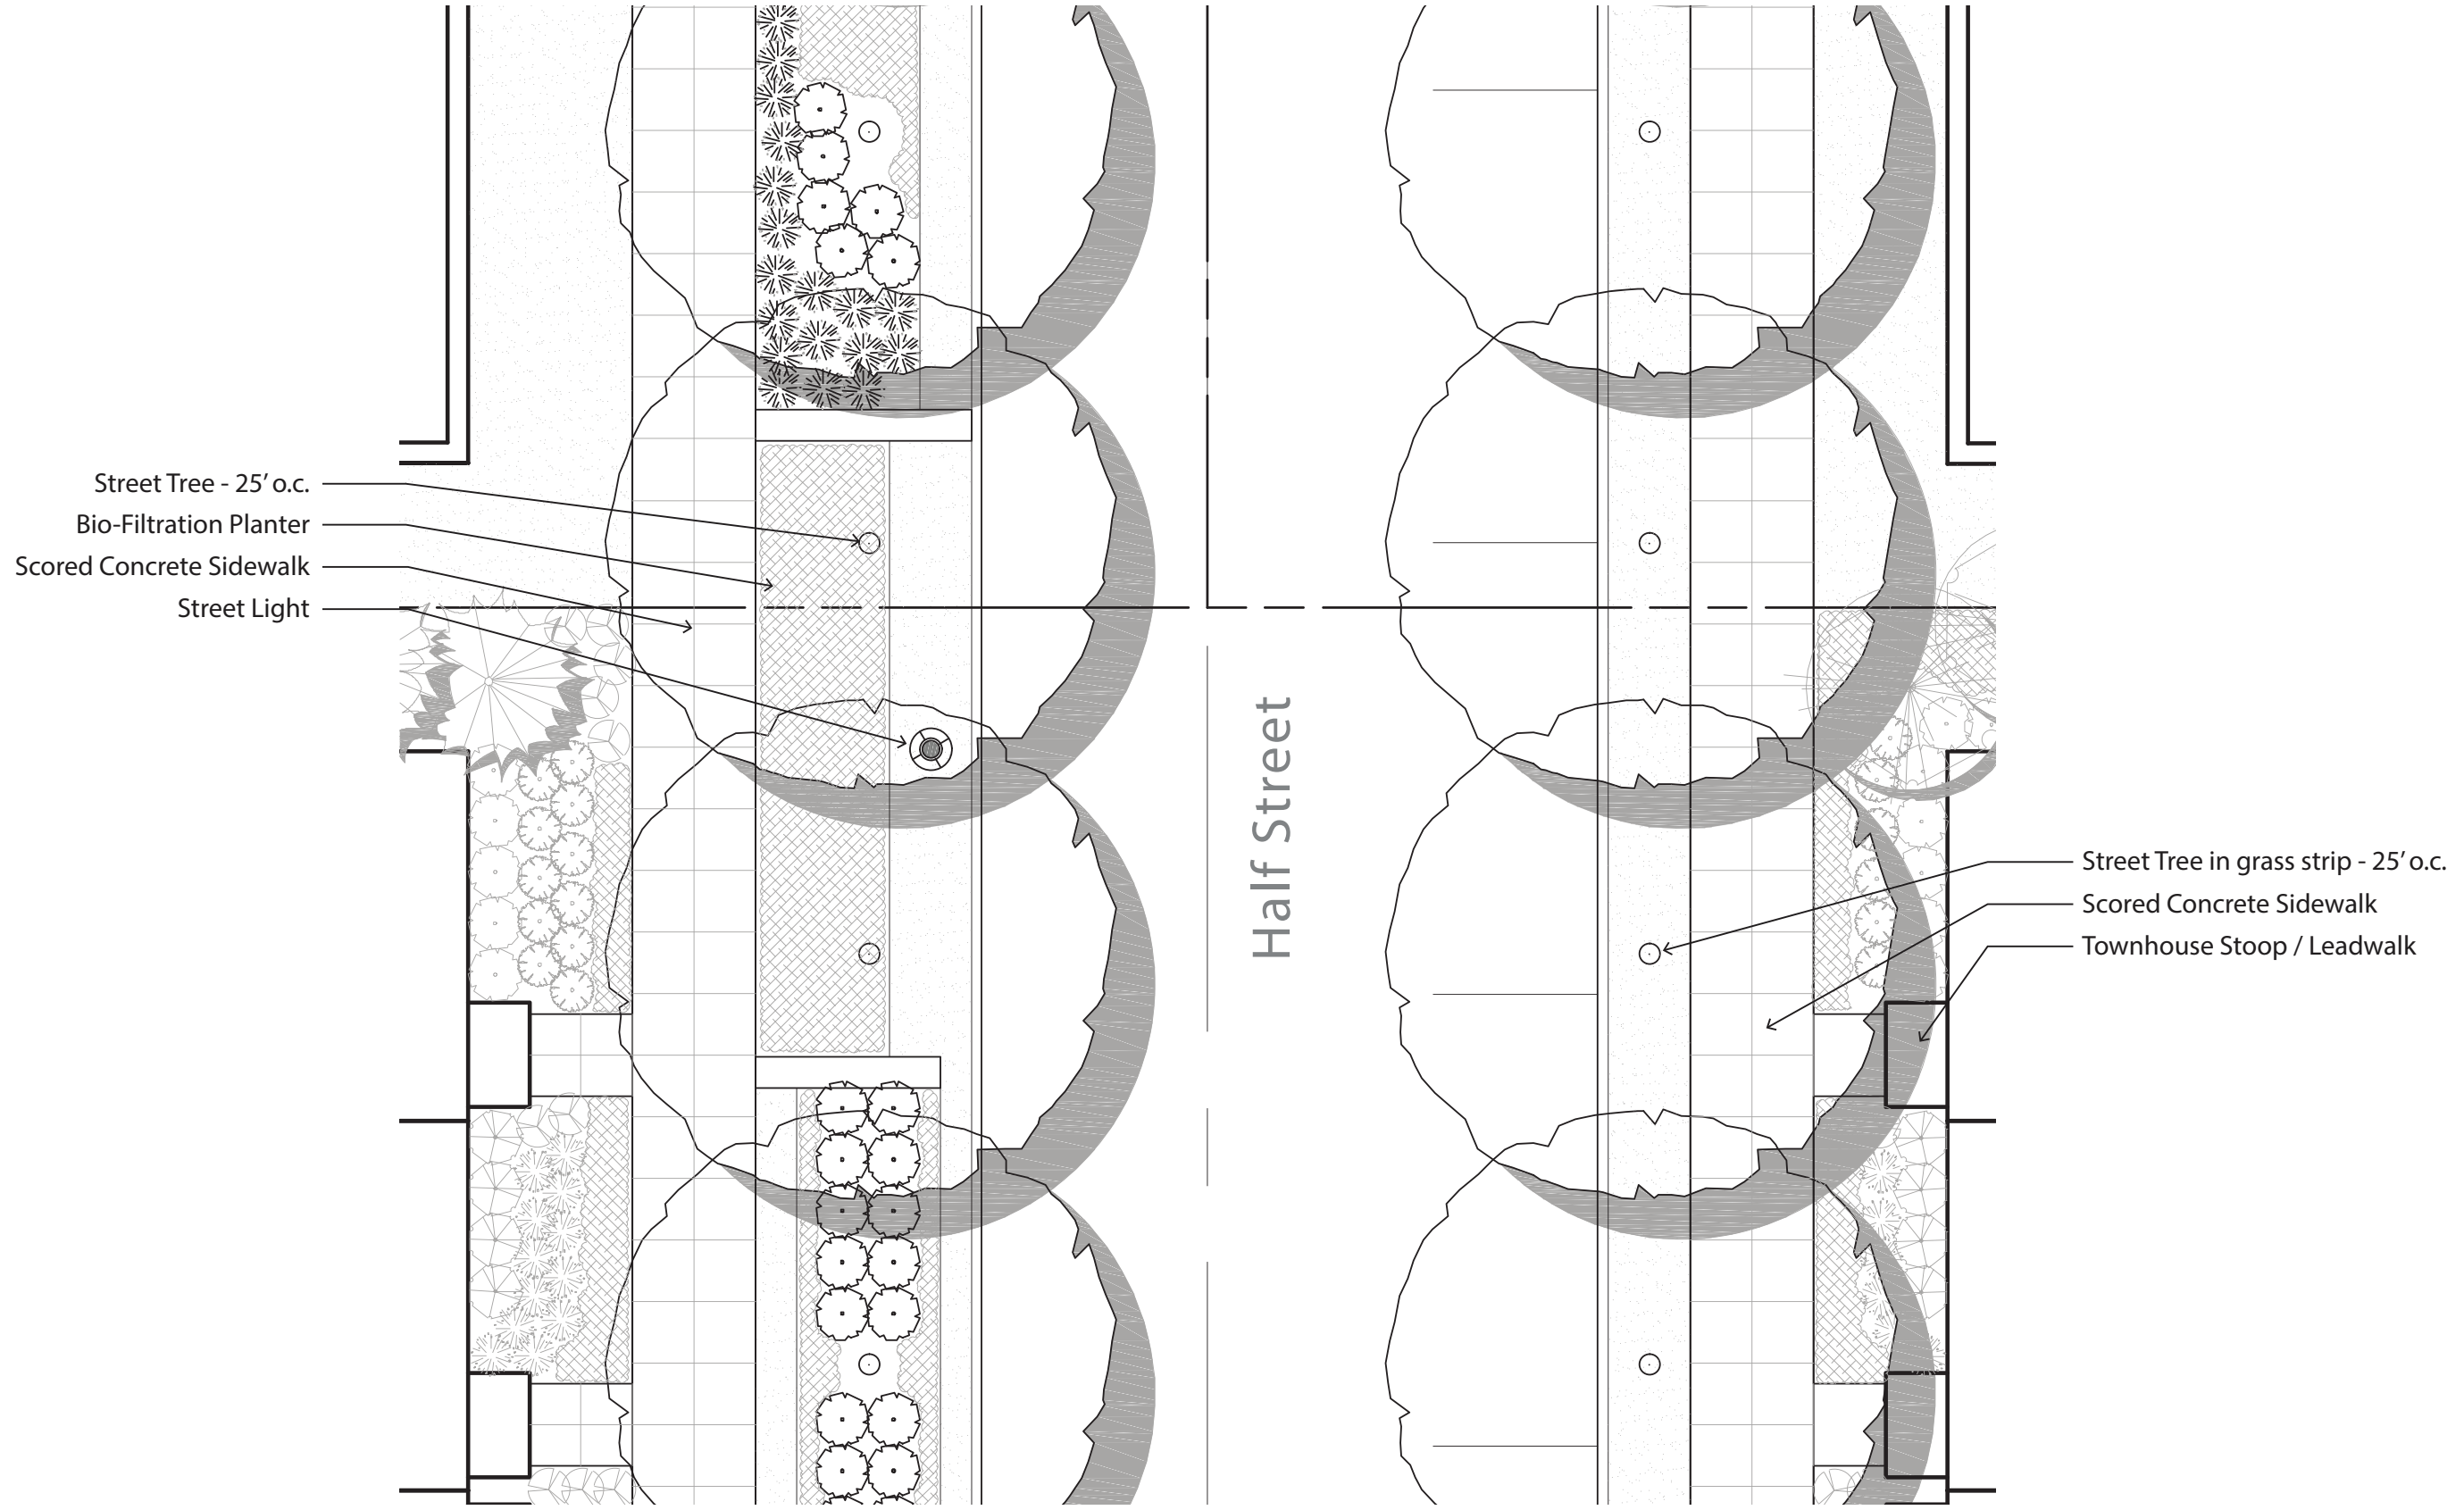

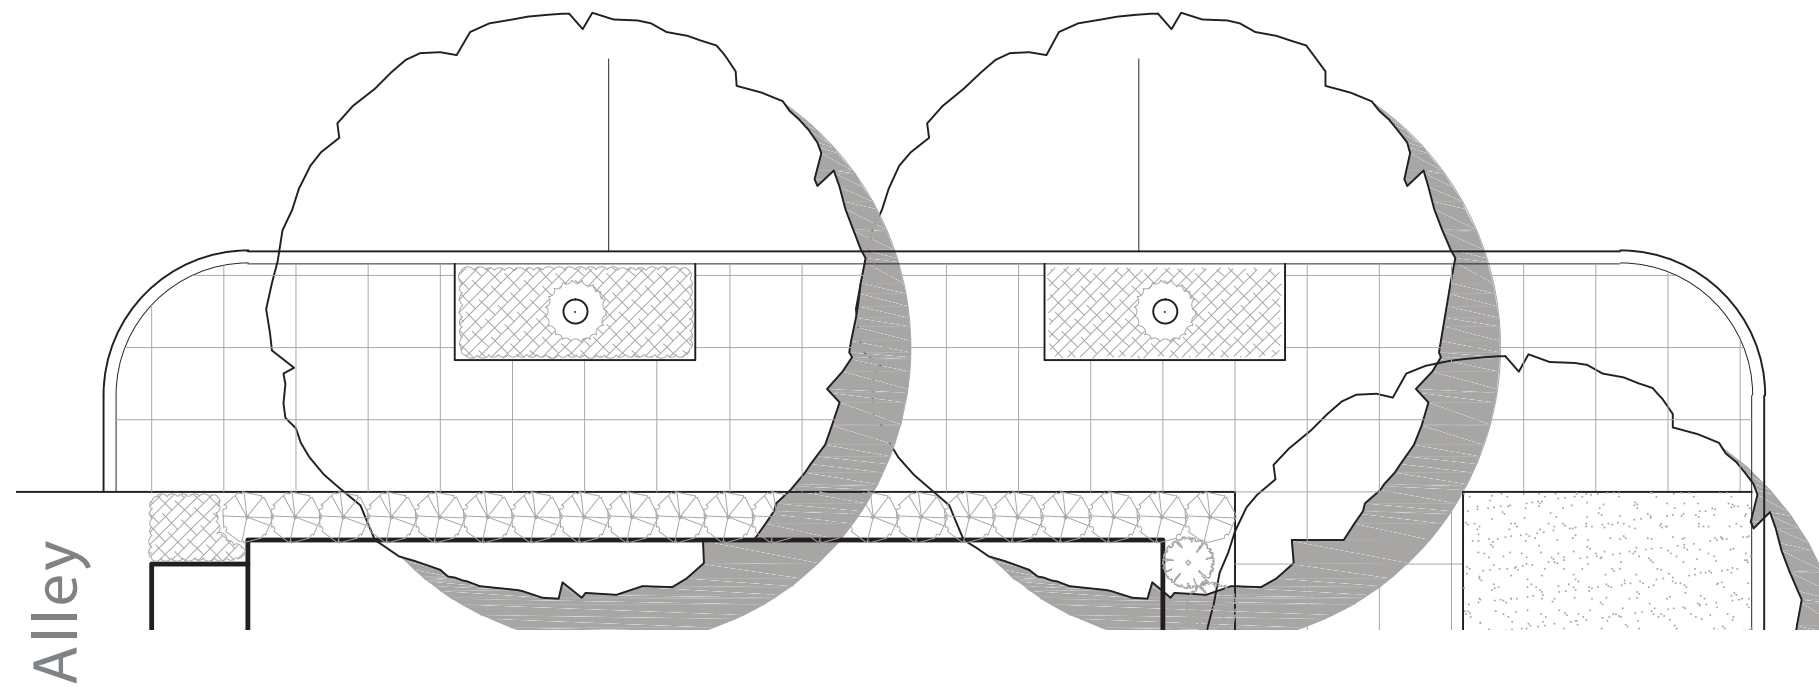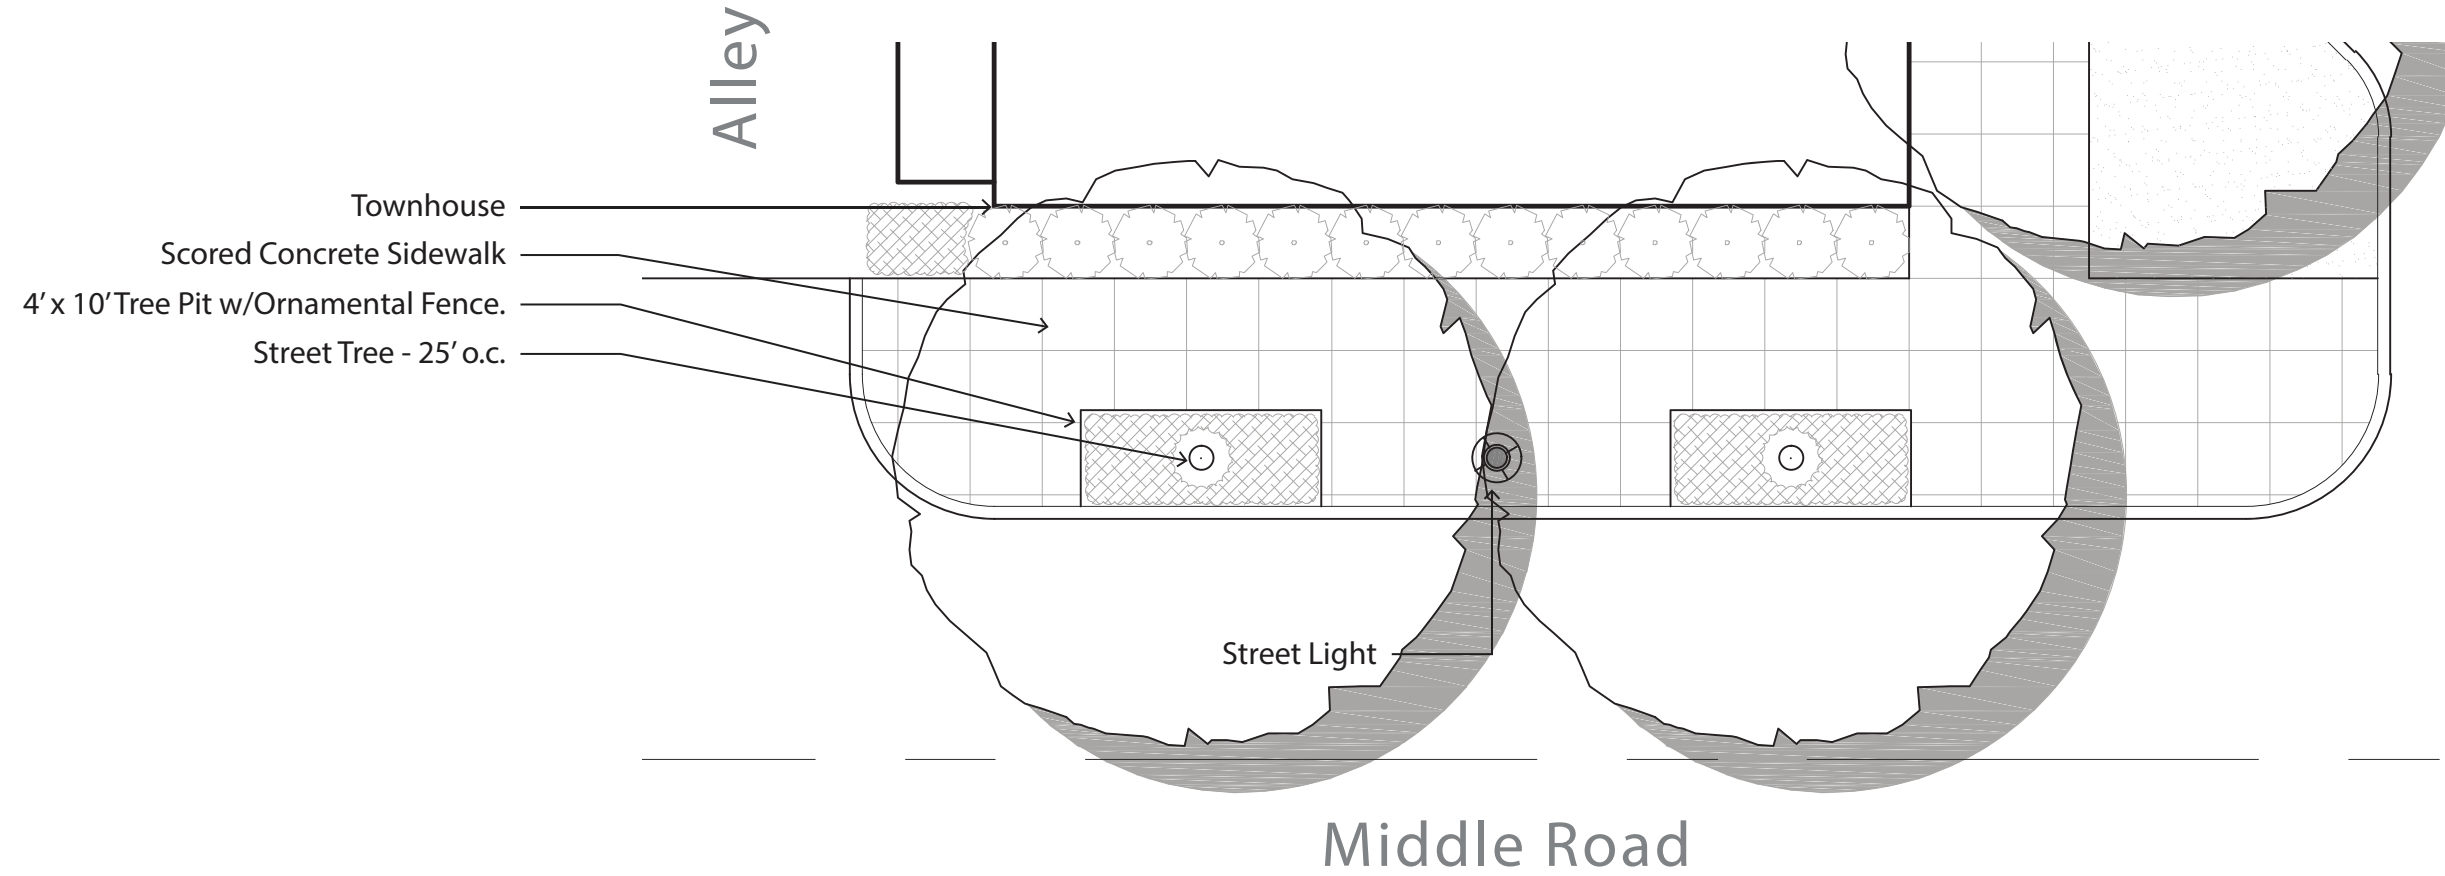

Half Street

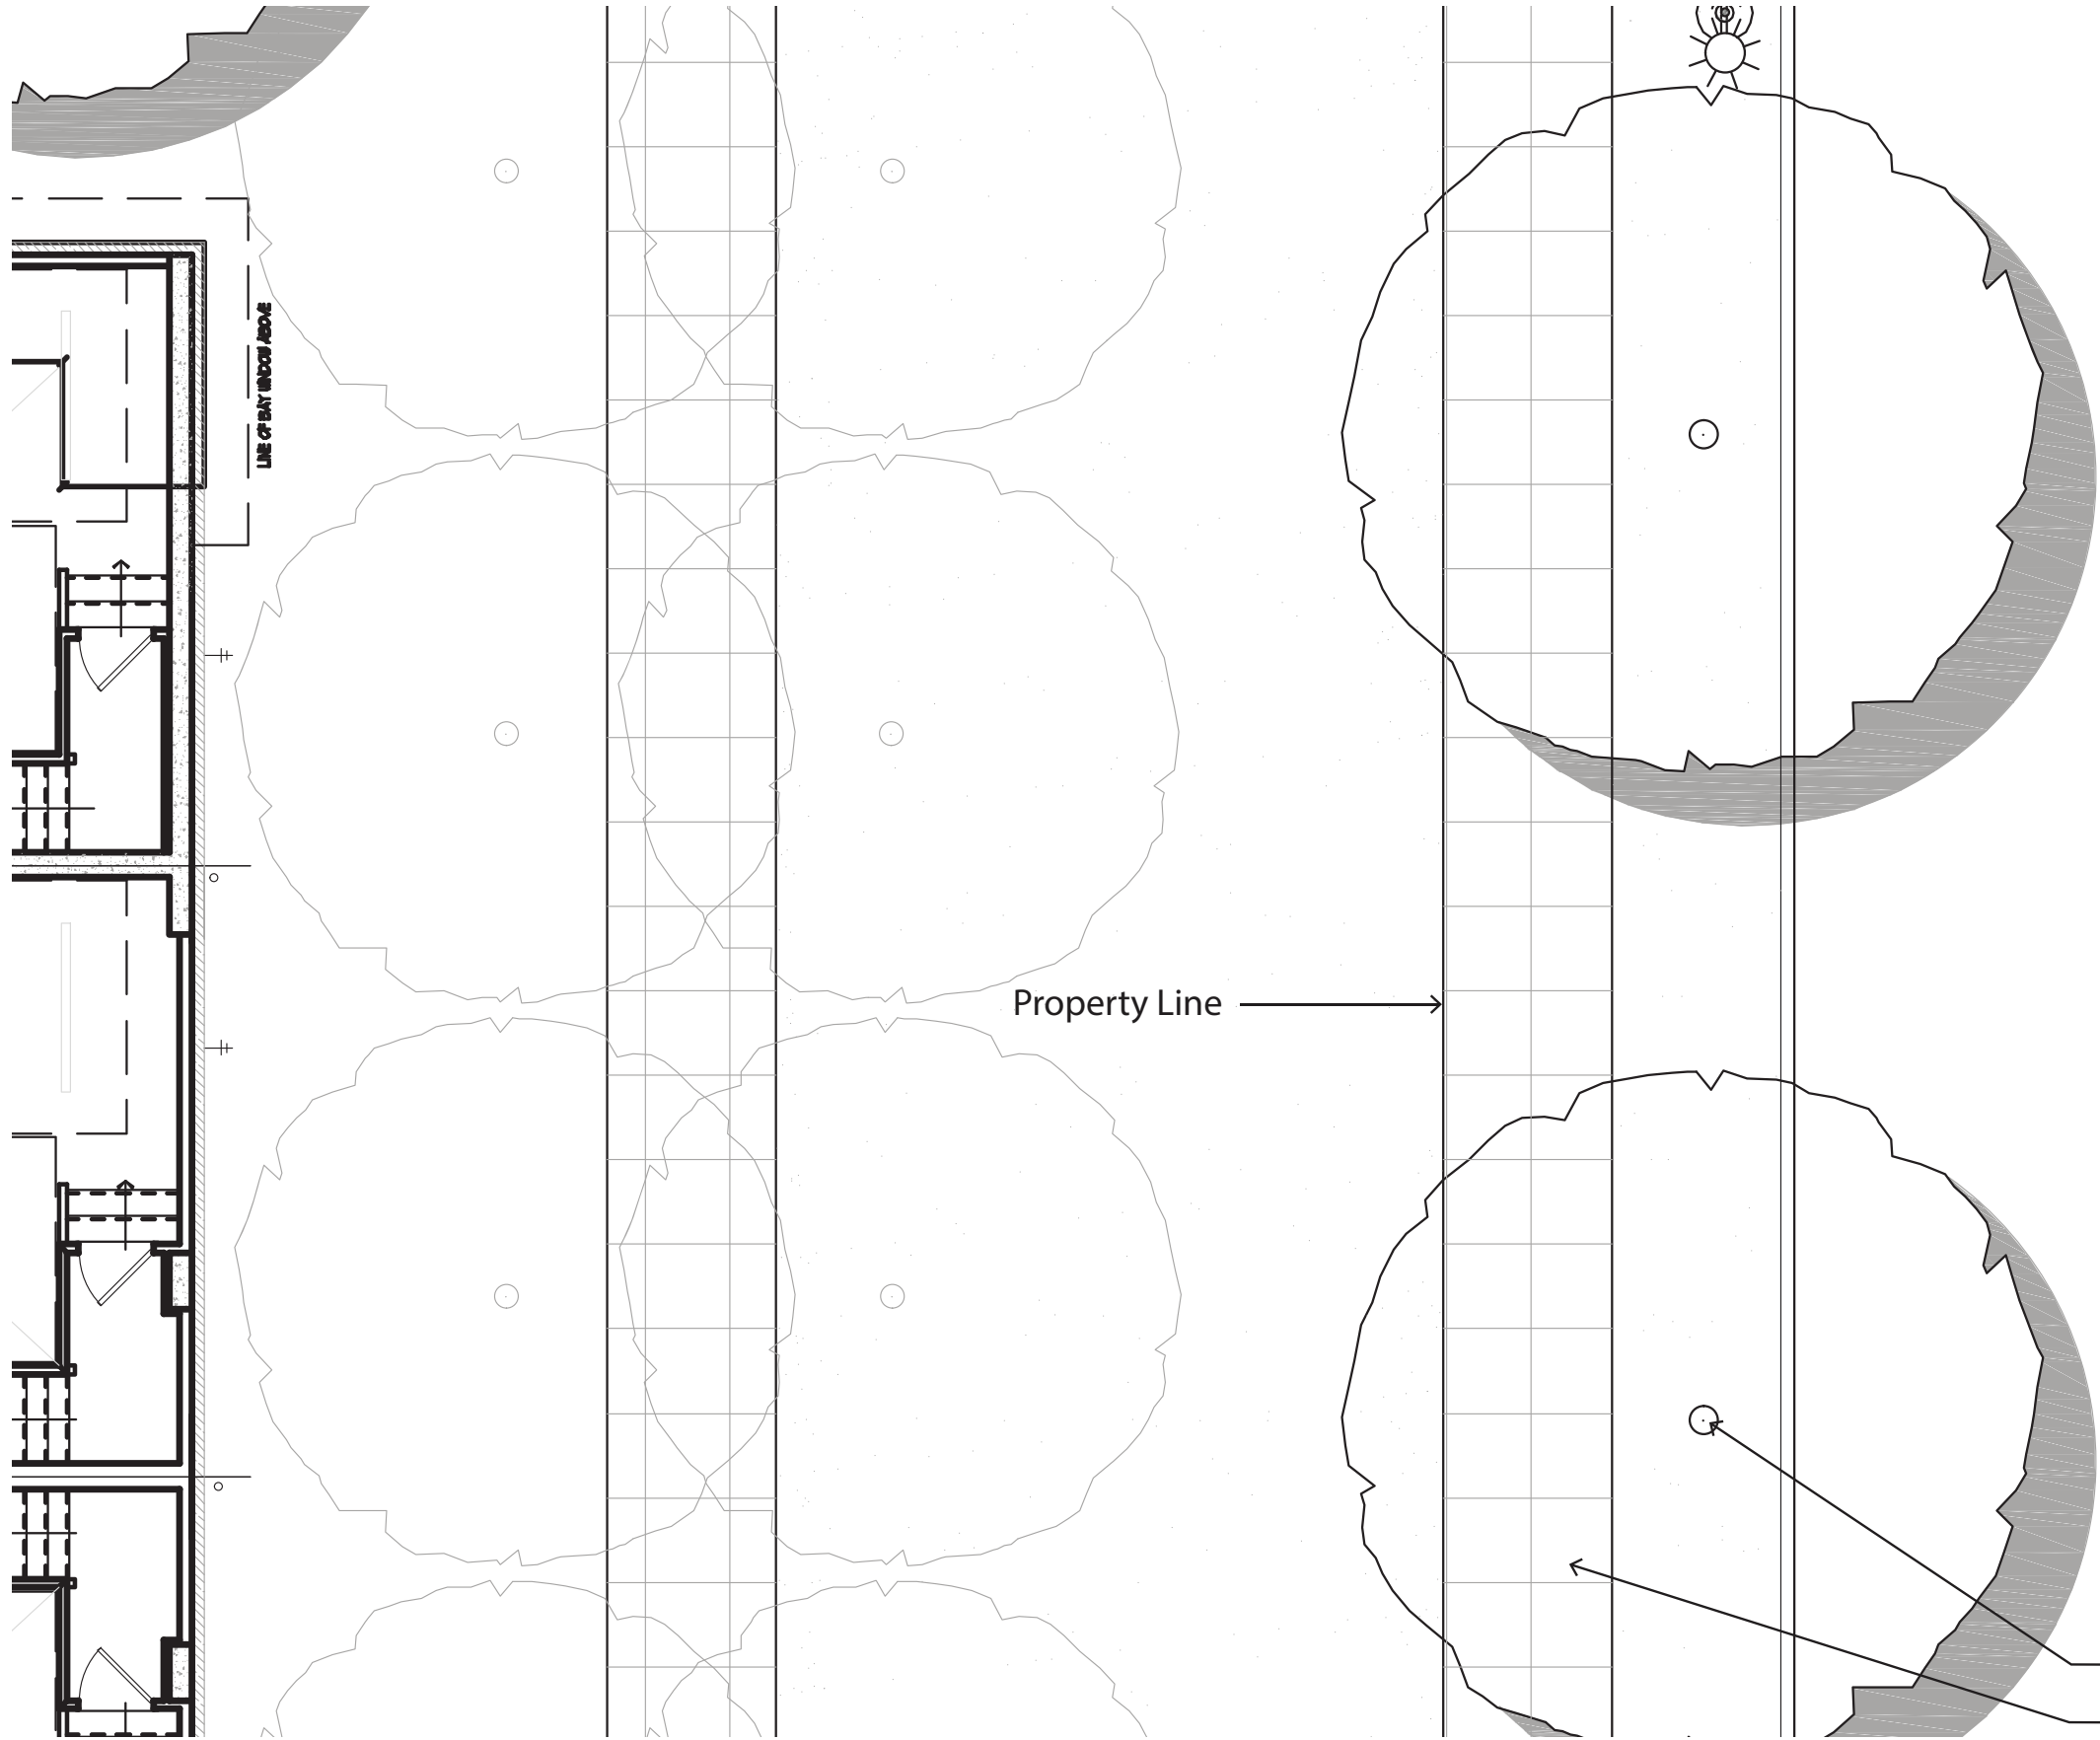

North Capitol Street NW

- Street Tree in grass strip - 35' o.c.
- Scored Concrete Sidewalk



