

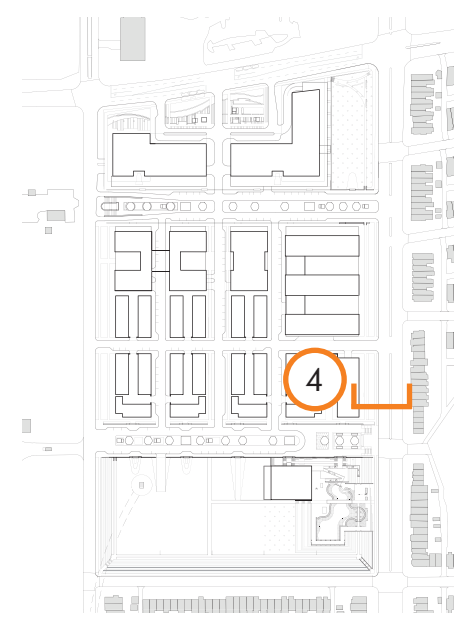
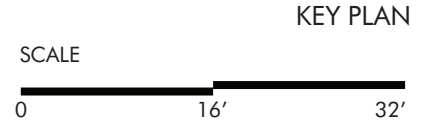




4 NORTH CAPITOL STREET: ROW HOUSES

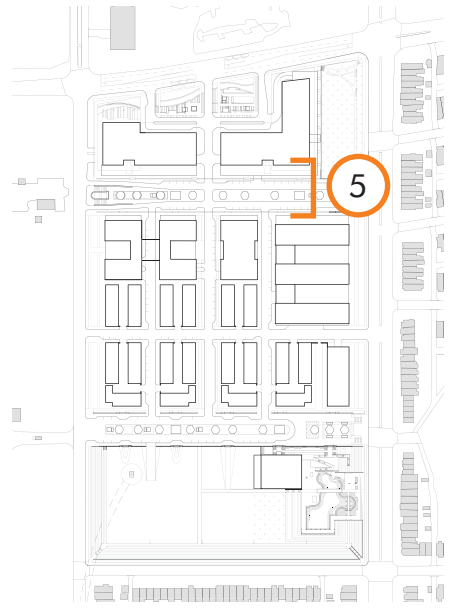


5 NORTH SERVICE COURT: HEALTHCARE FACILITY & GROCERY/MULTIFAMILY

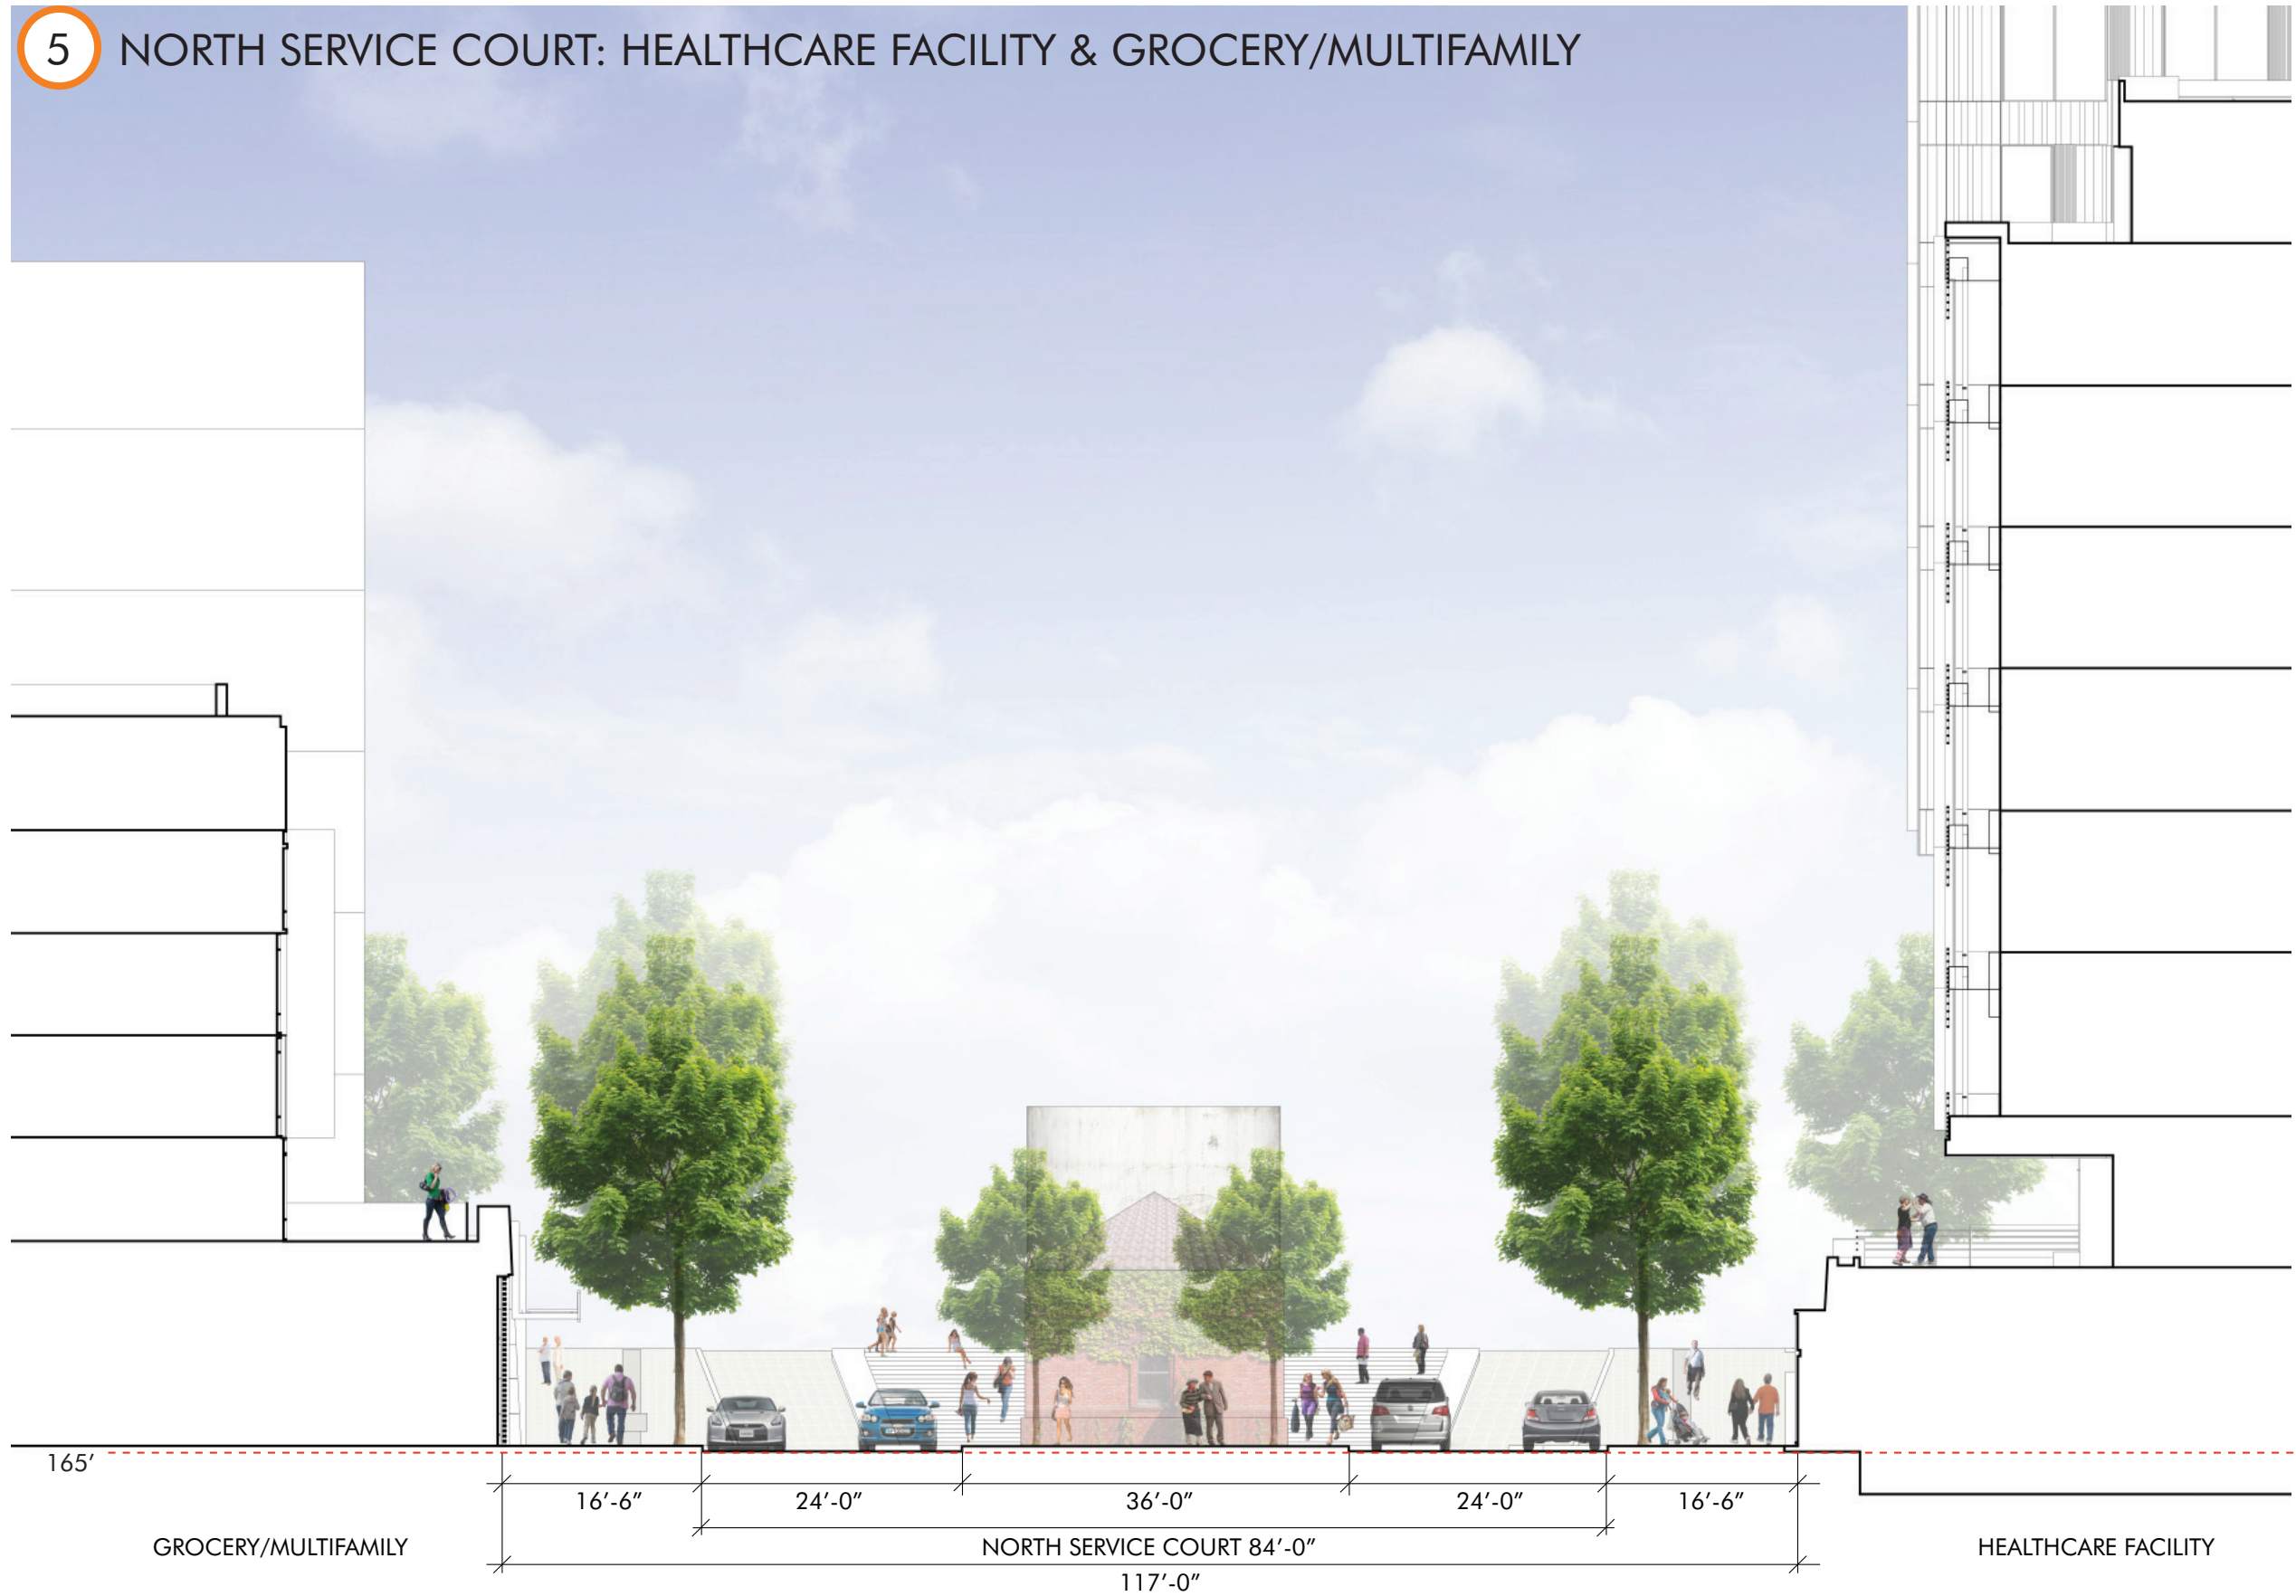


6 EVARTS STREET: ROW HOUSES & GROCERY/MULTIFAMILY

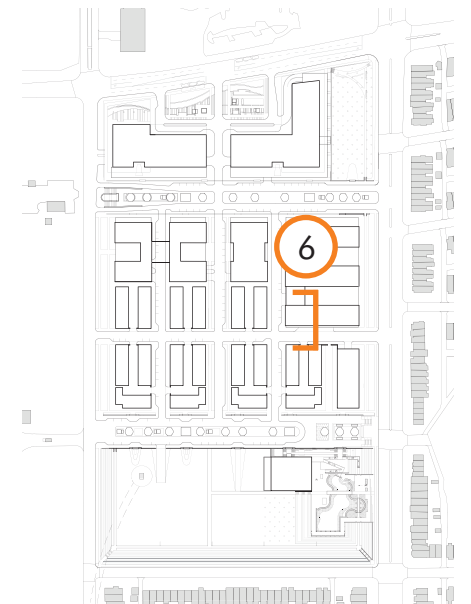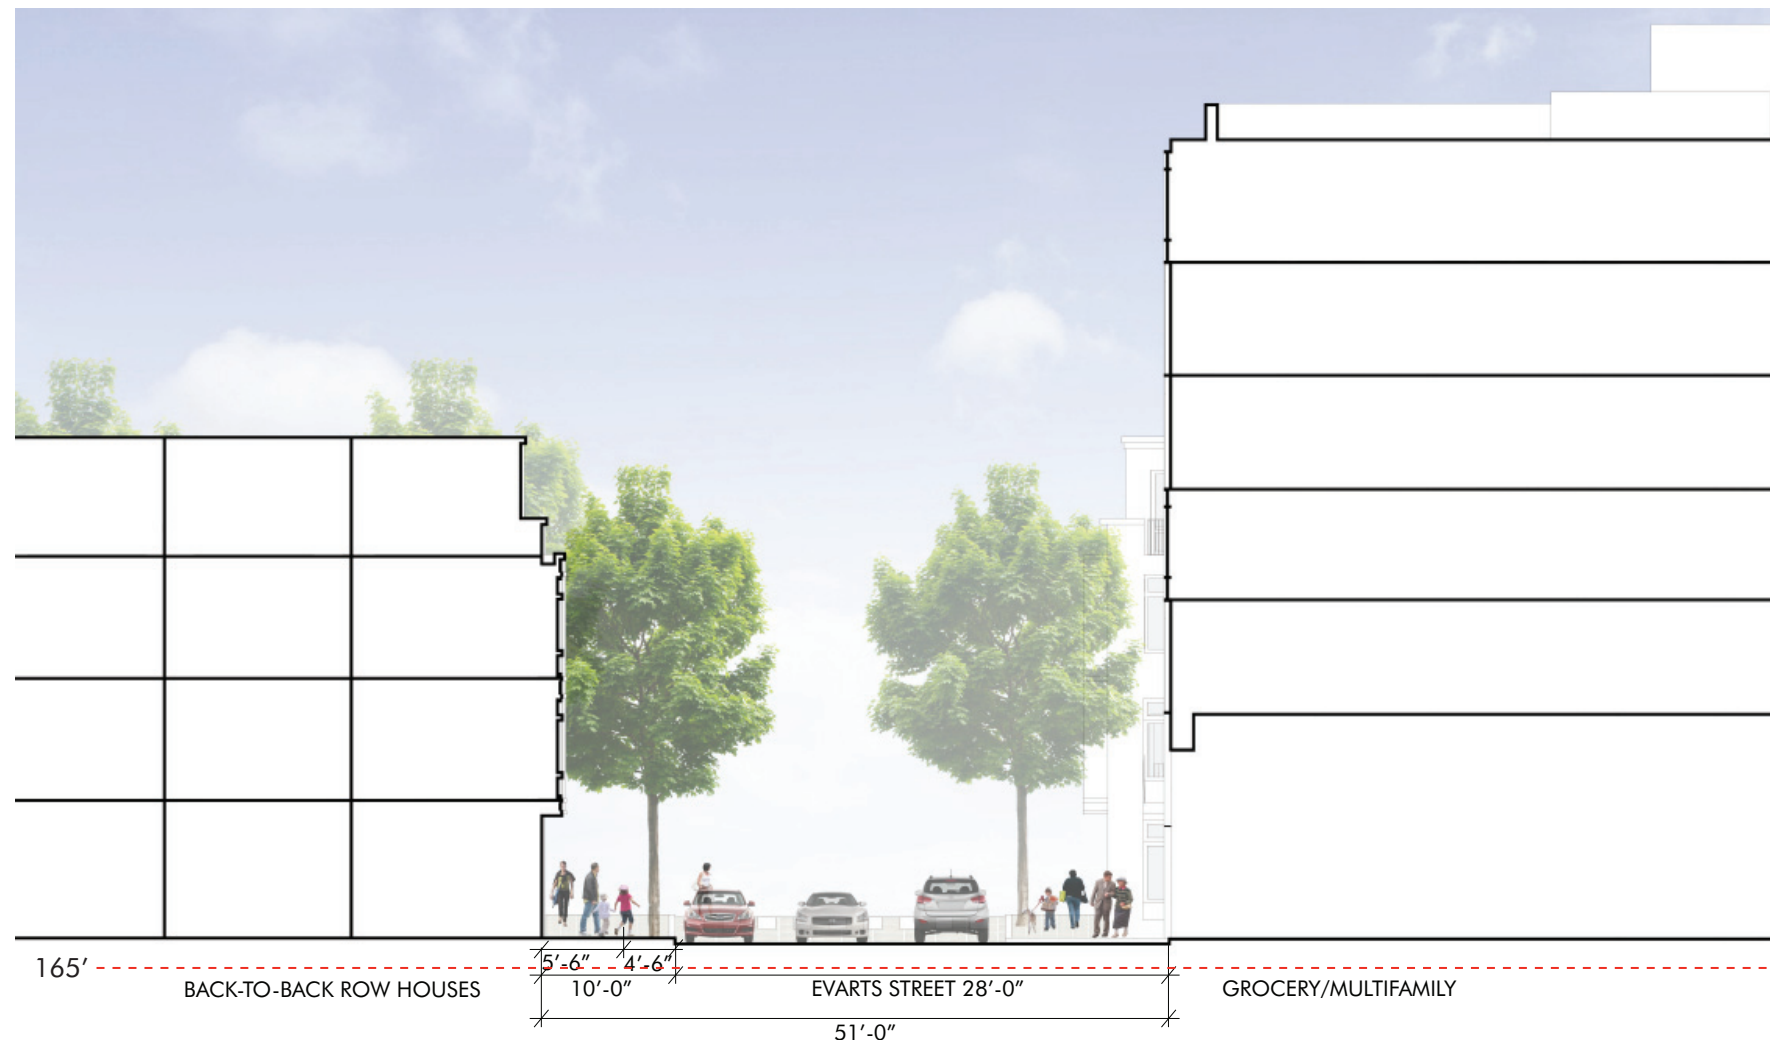



KEY PLAN

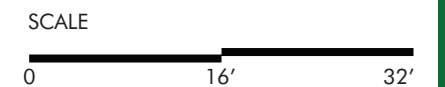


7 SOUTH SERVICE COURT: ROW HOUSES & COMMUNITY CENTER

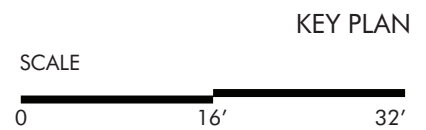

8 CHANNING STREET: PARK

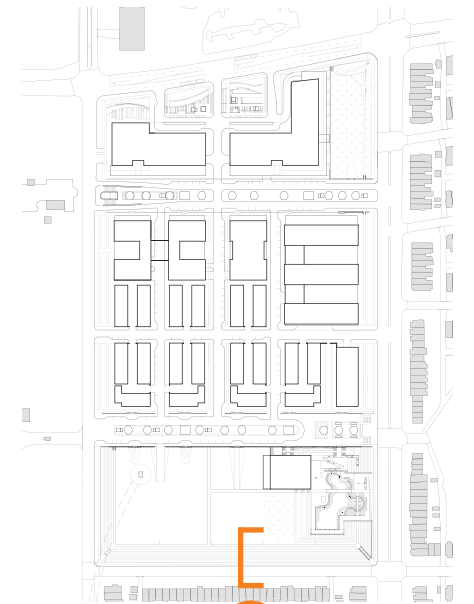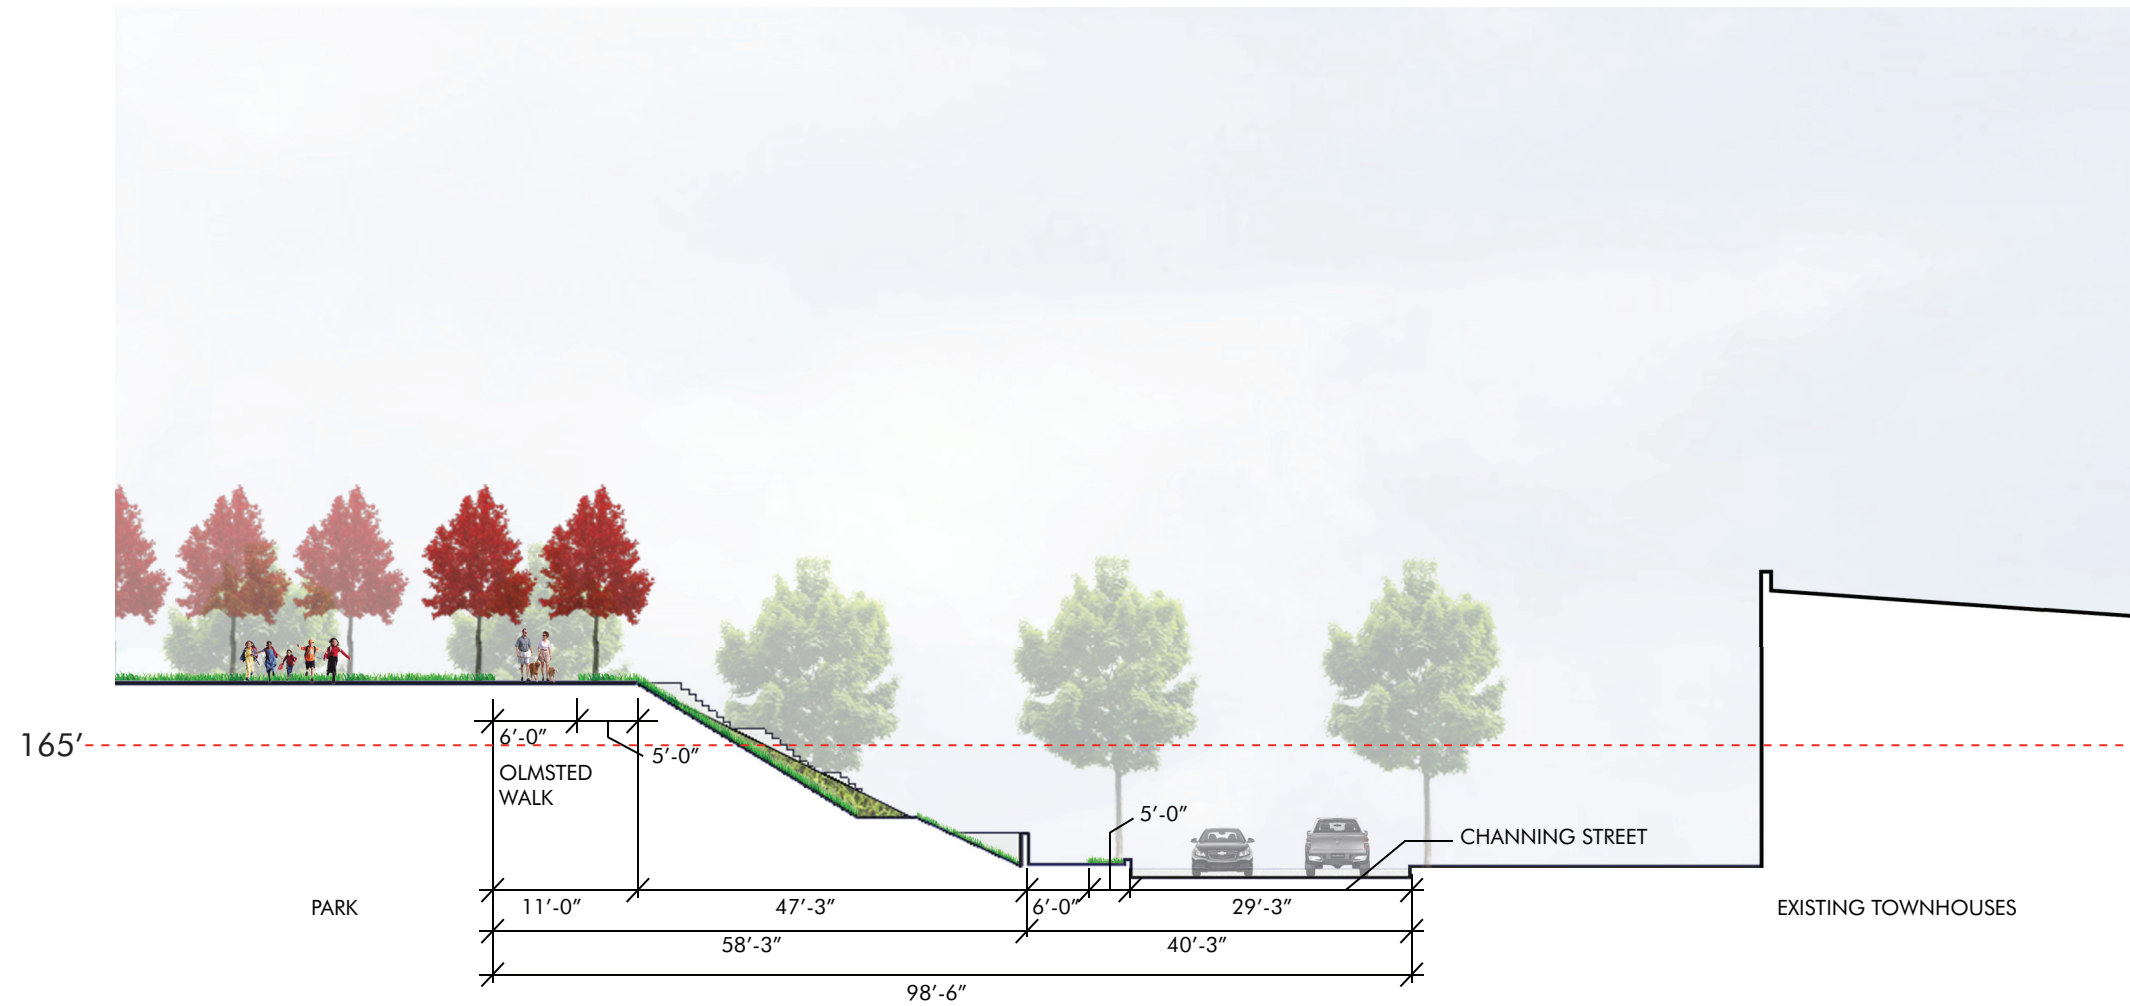

8 KEY PLAN

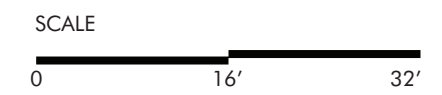

McMILLAN PUBLIC ART



Artwork will compliment and highlight existing landmarks.


Public art will create an experience that references the historical significance of McMillan.



TRANSFORMING MANHOLE COVERS INTO WORKS OF ART

At Cell 28, old manhole covers will be replaced by new artist-designed covers.

Local school children will be engaged in the creation and presentation of the new manhole covers.

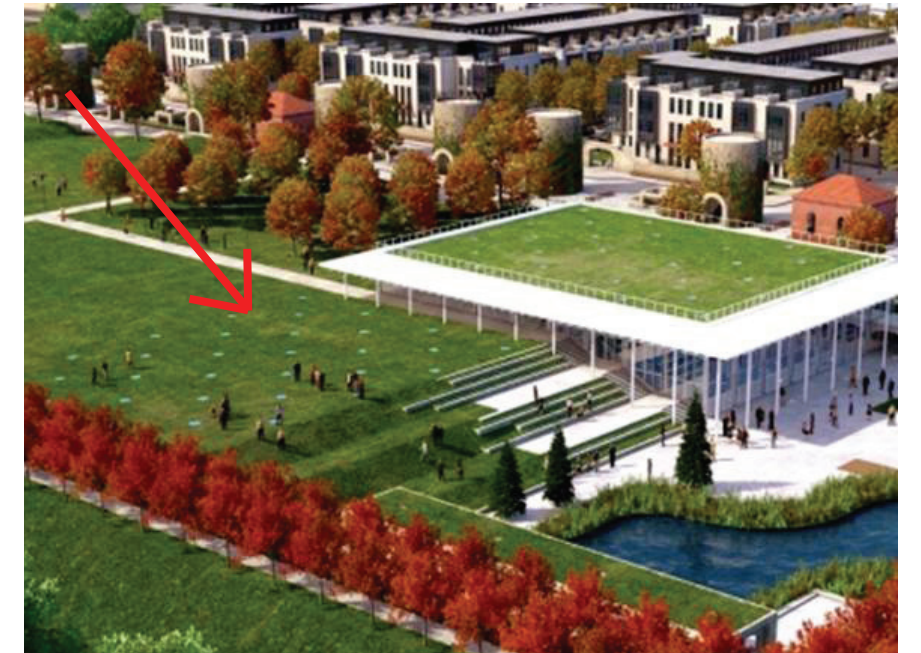

Public art enlivens gathering places & engages the community.