

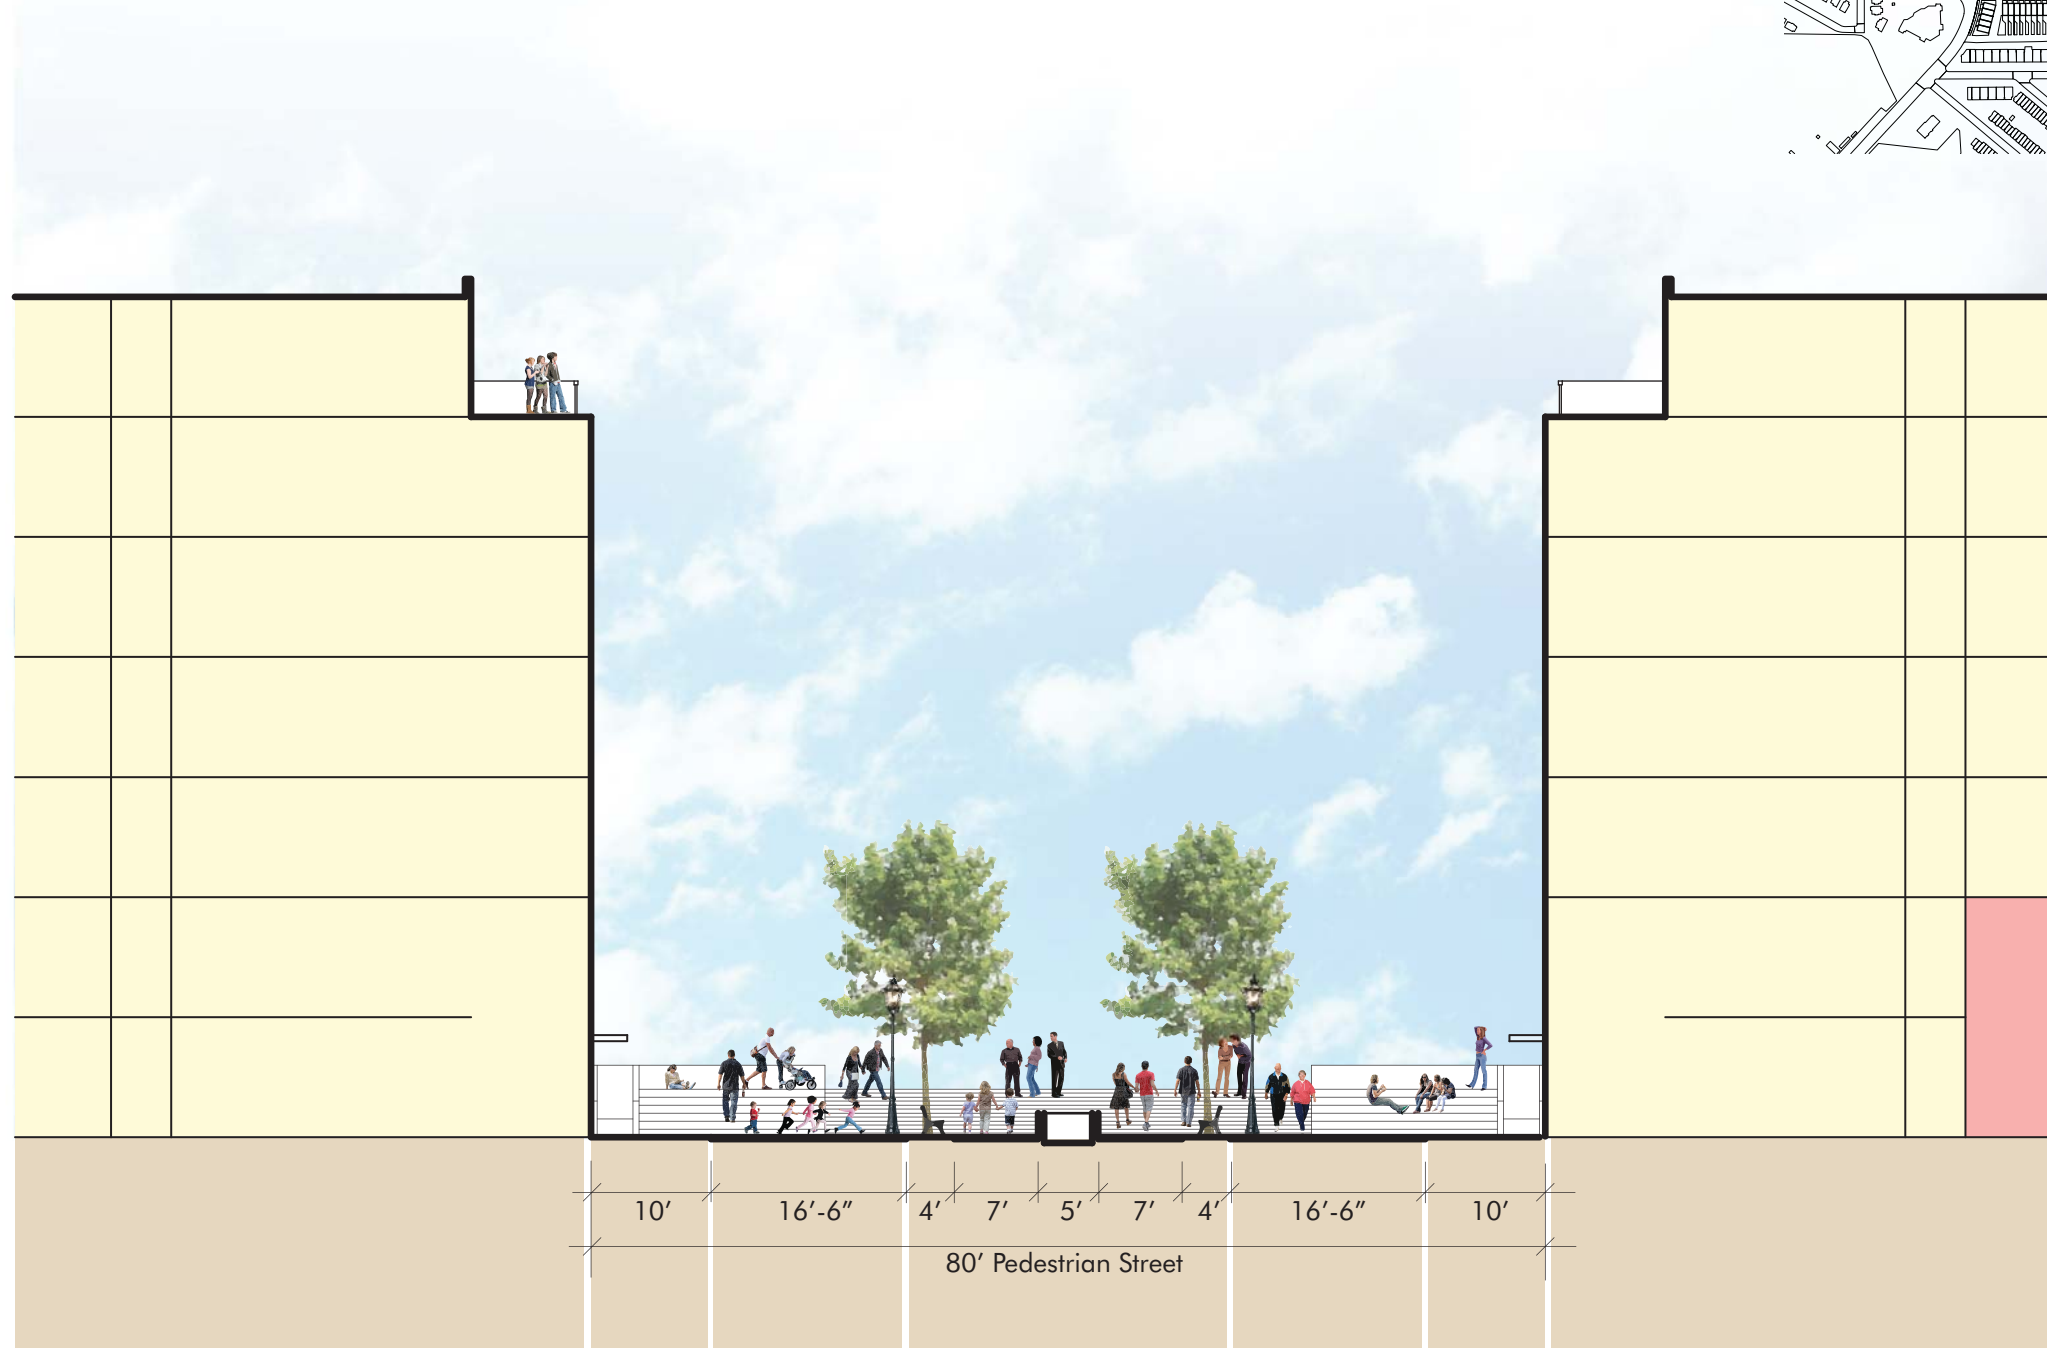




Proposed Street Section

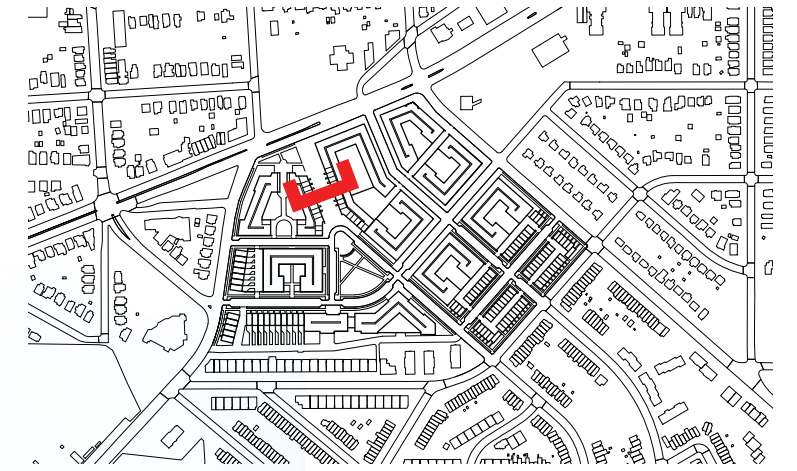



Proposed Street Section

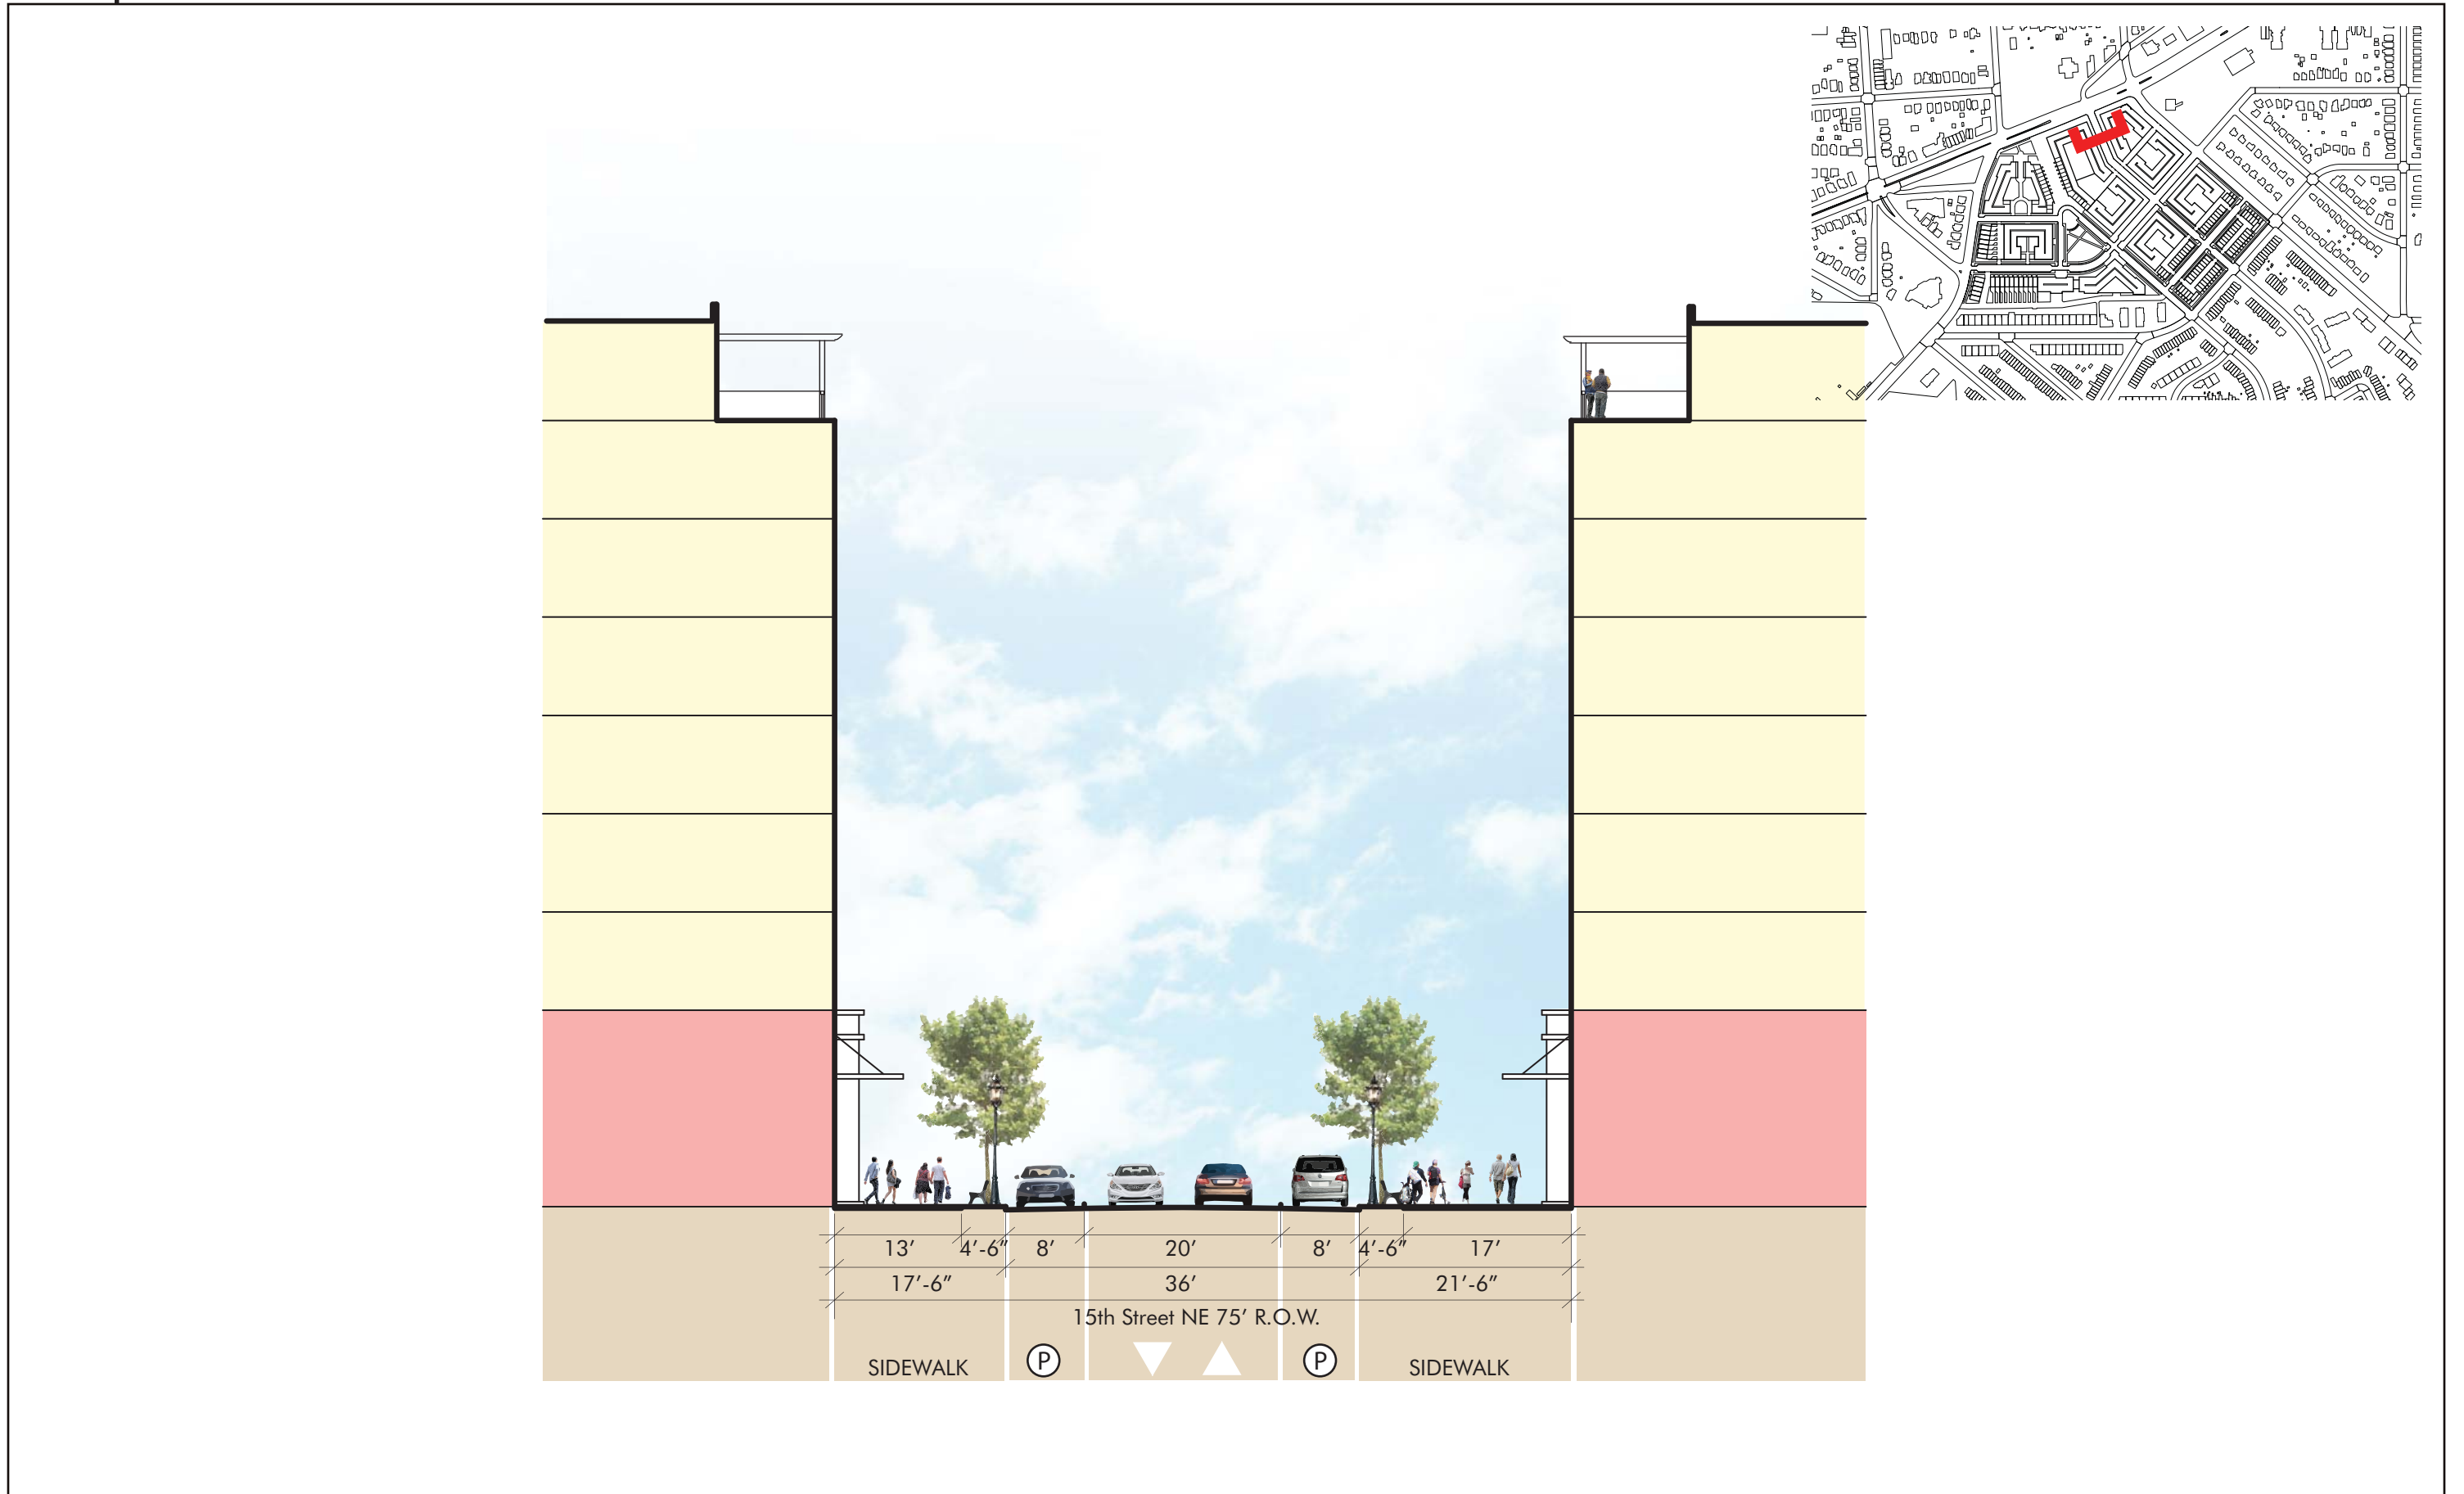



Proposed Street Section

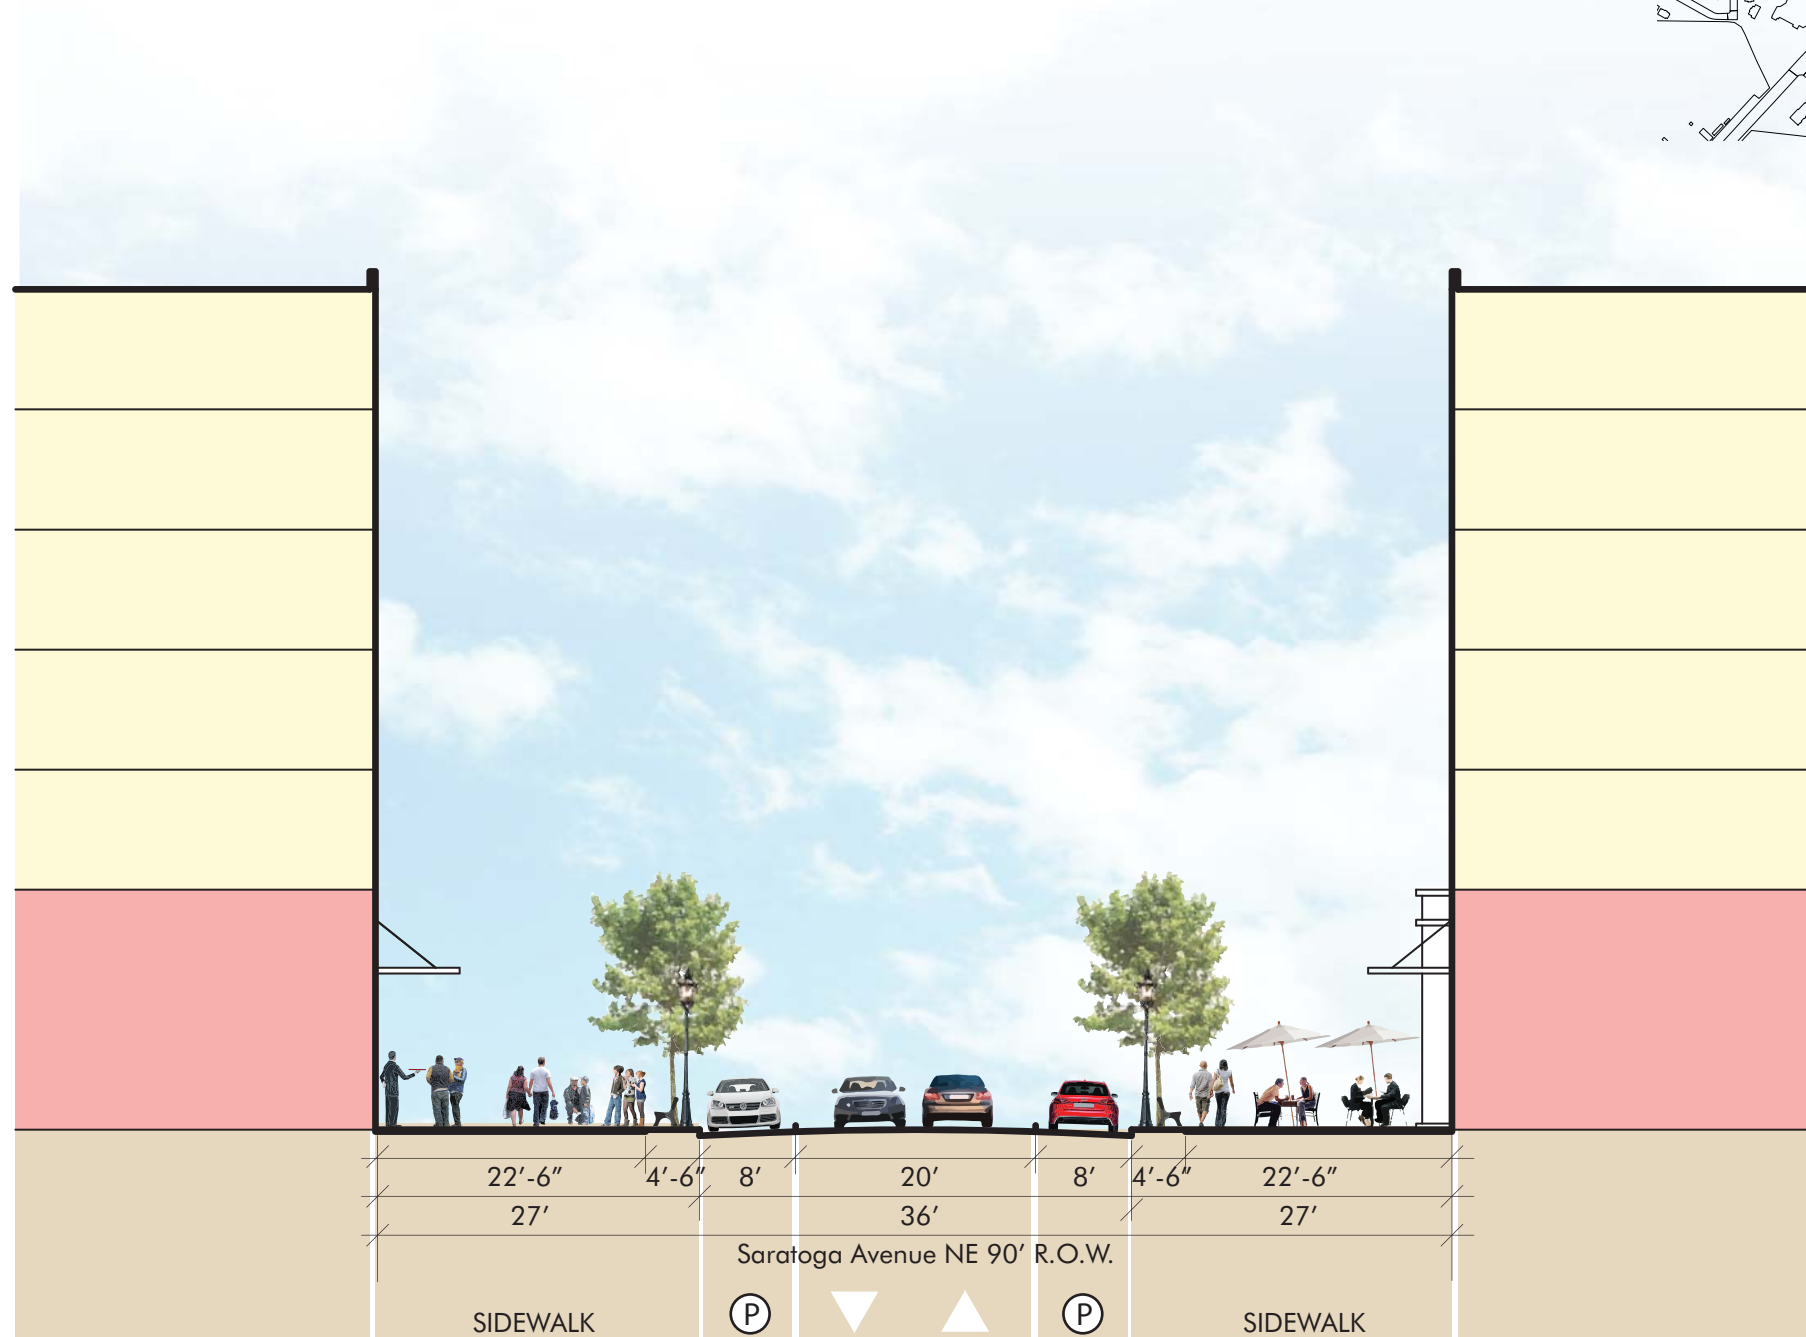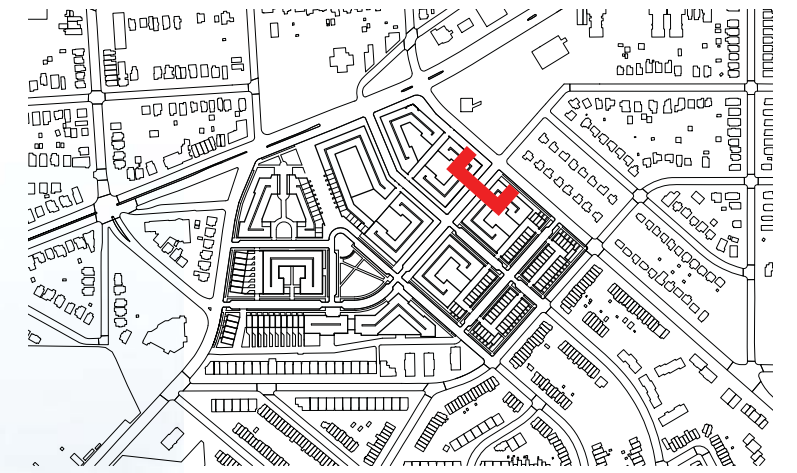

Proposed Street Section

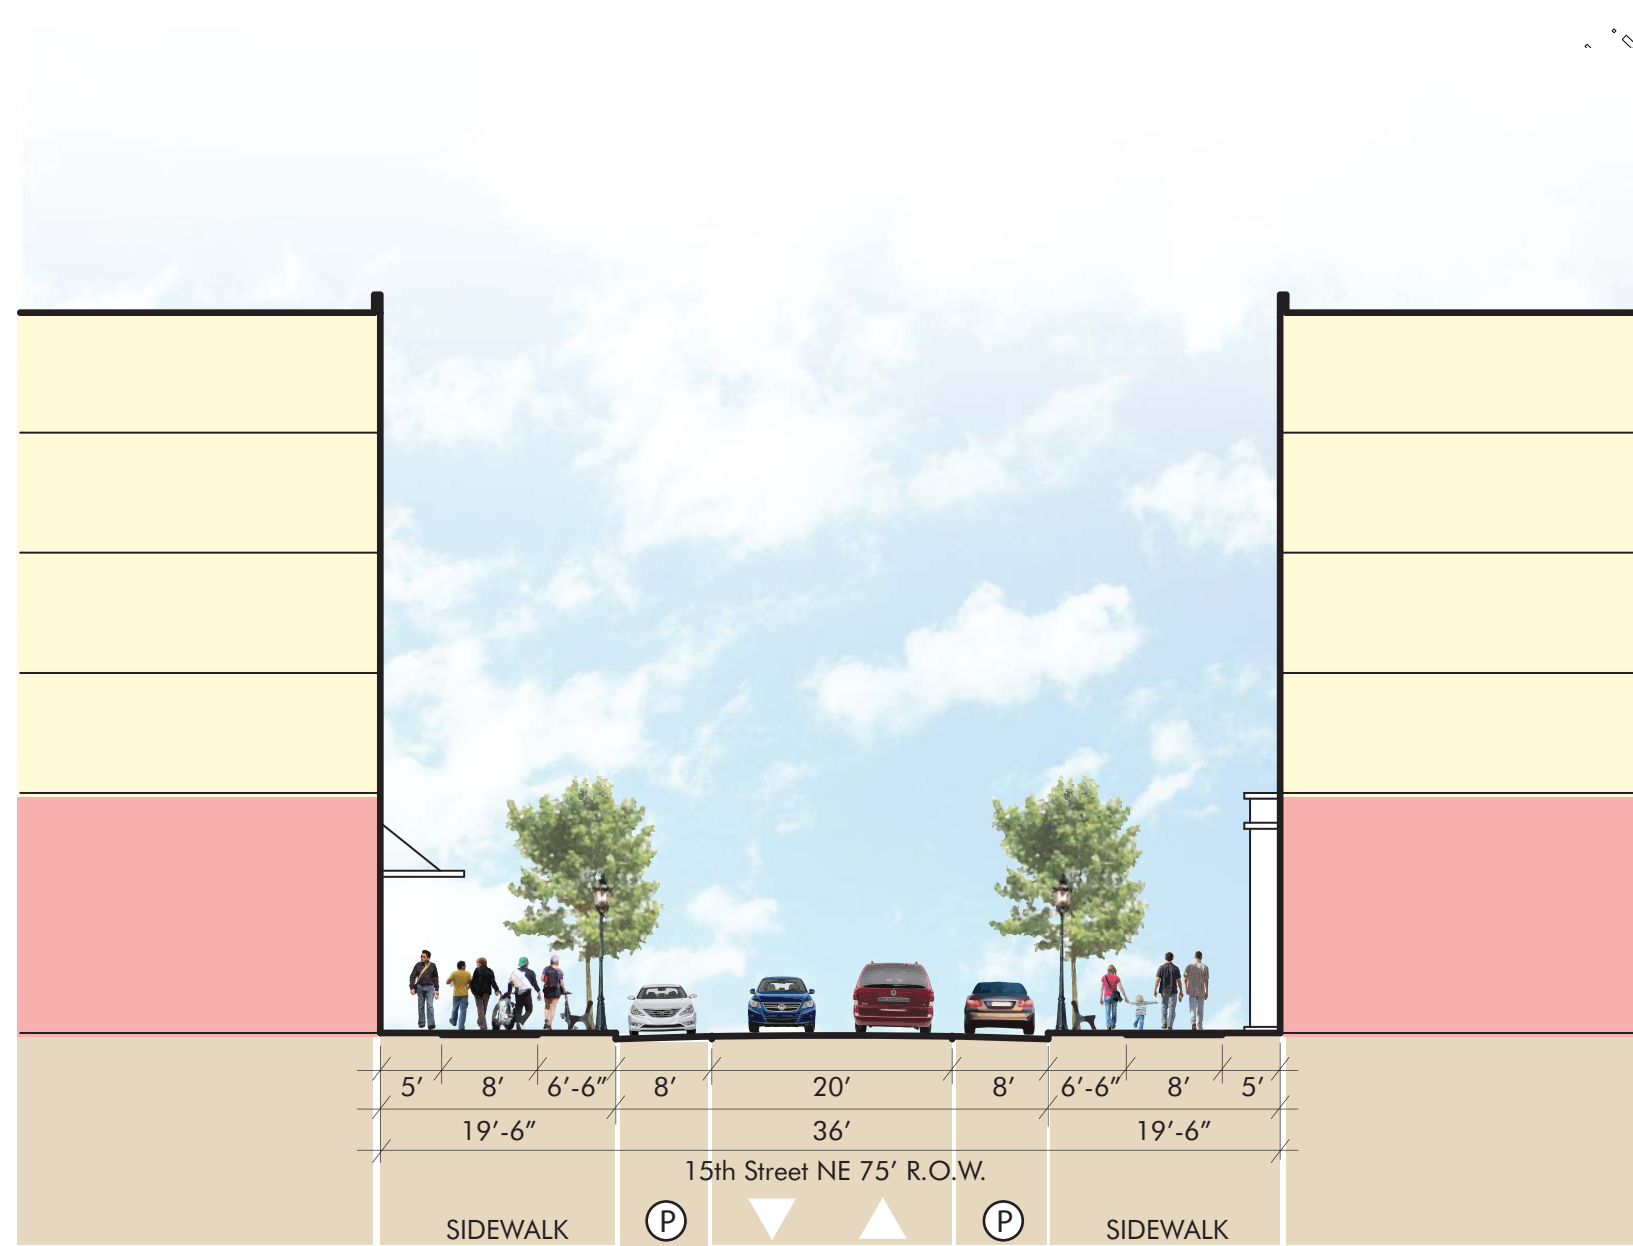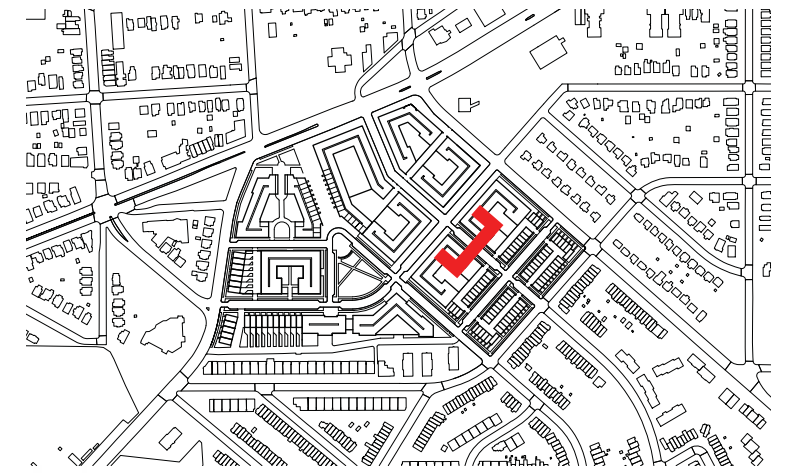

Proposed Street Section

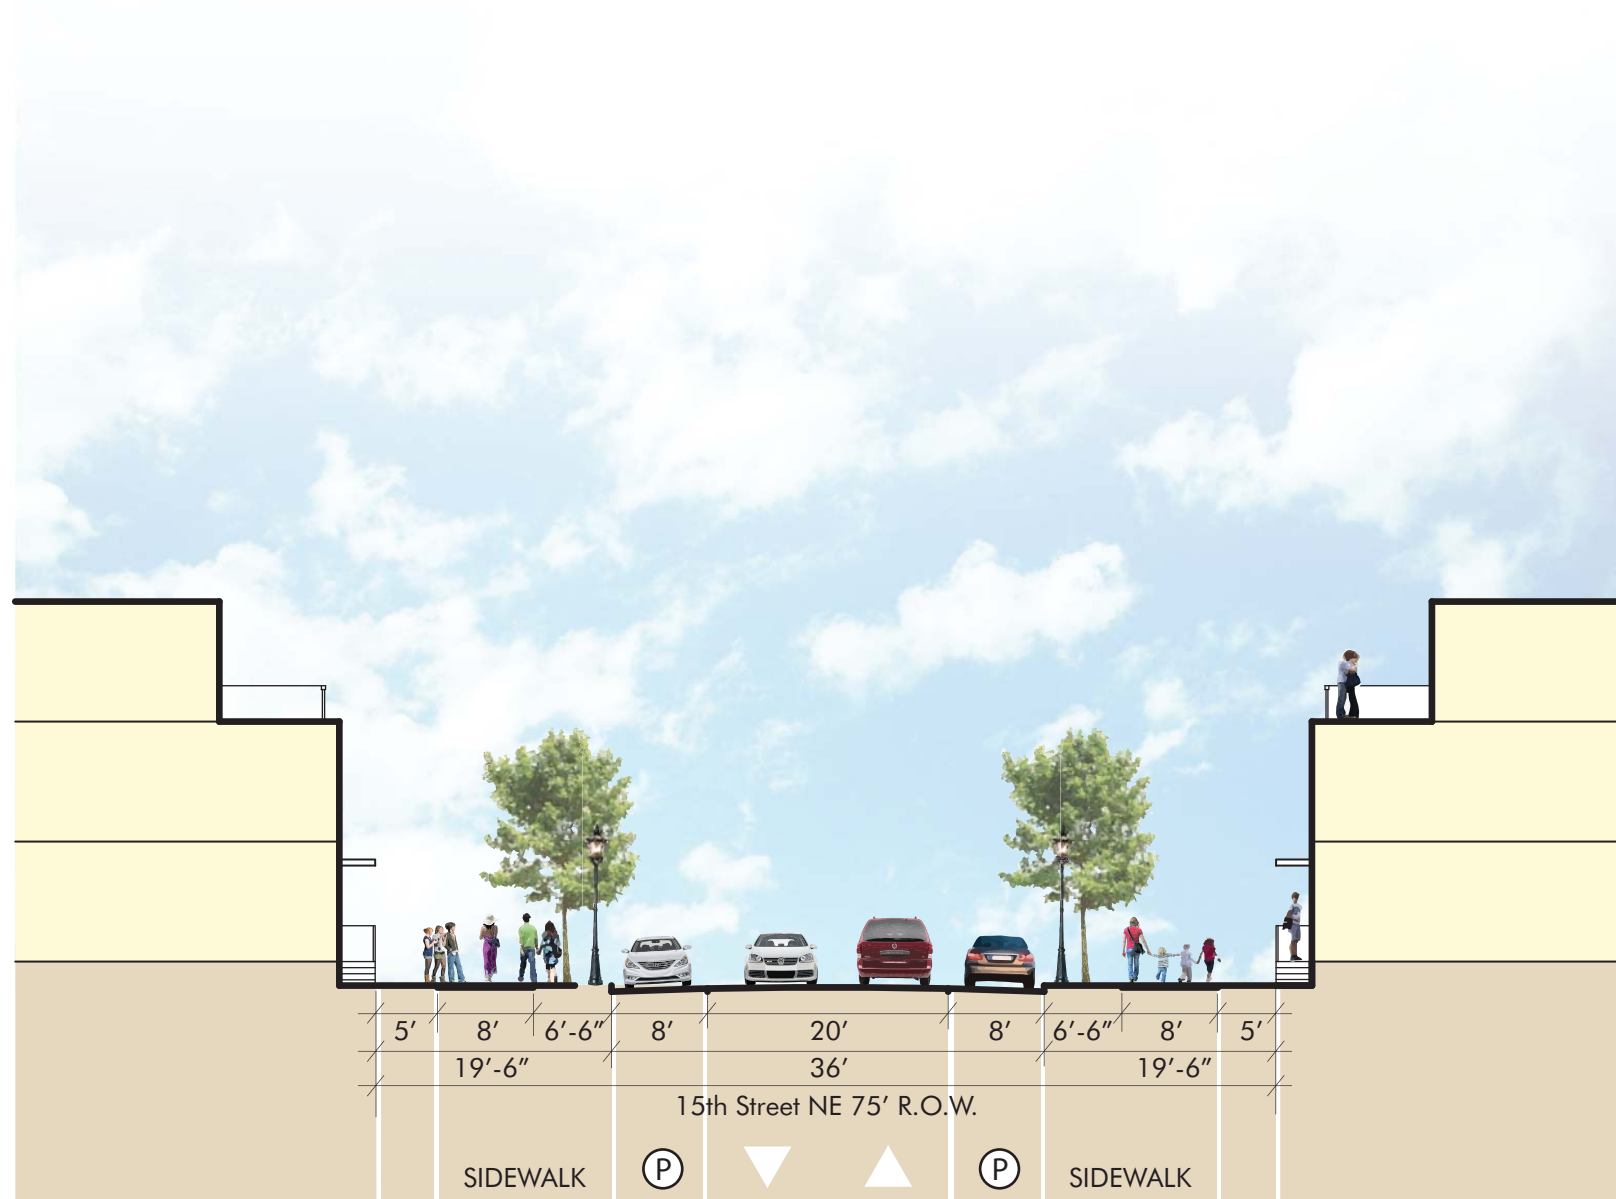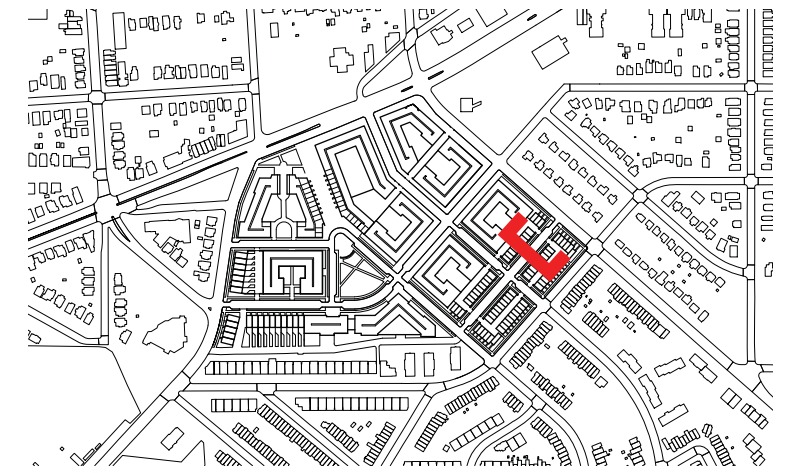

Proposed Street Section

