



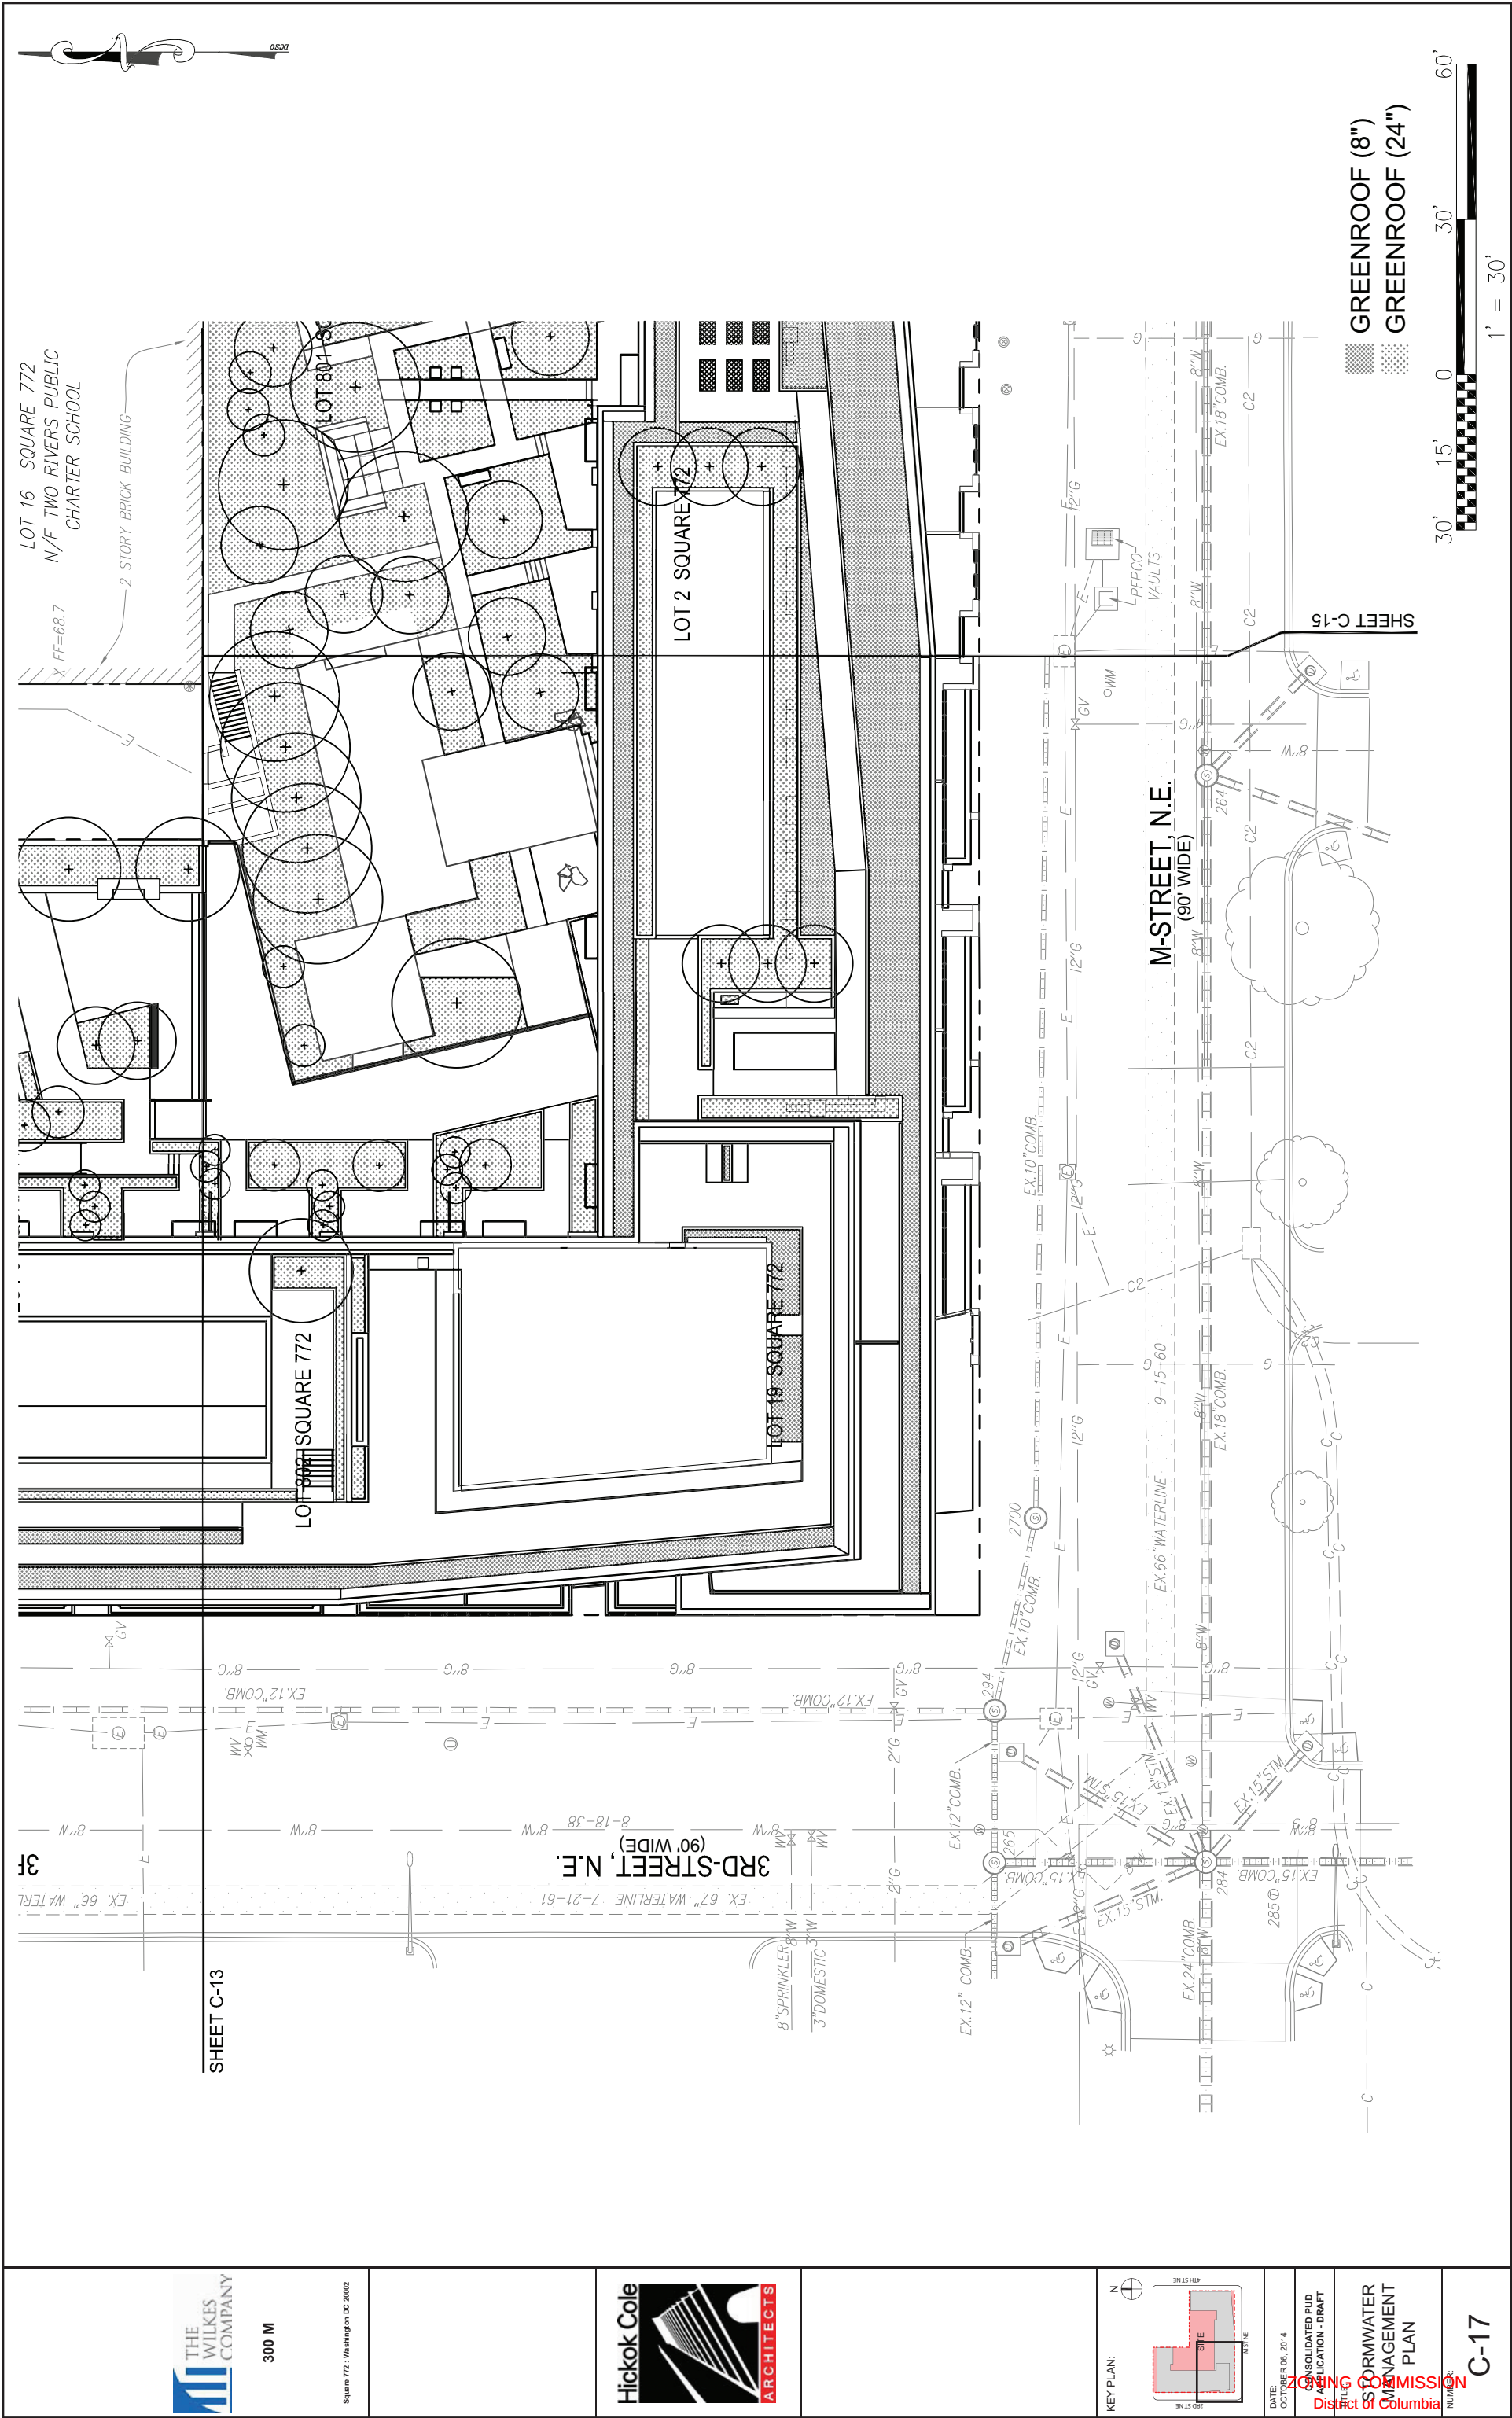

300 M

Square 772, Washington DC 20002

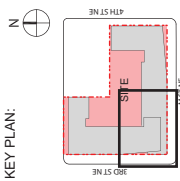

DATE: OCTOBER 06, 2014

CONSOLIDATED PUD APPLICATION - DRAFT

STORMWATER MANAGEMENT PLAN

CASE NO.14-19 EXHIBIT NO.4A10

C-17