




Landscape


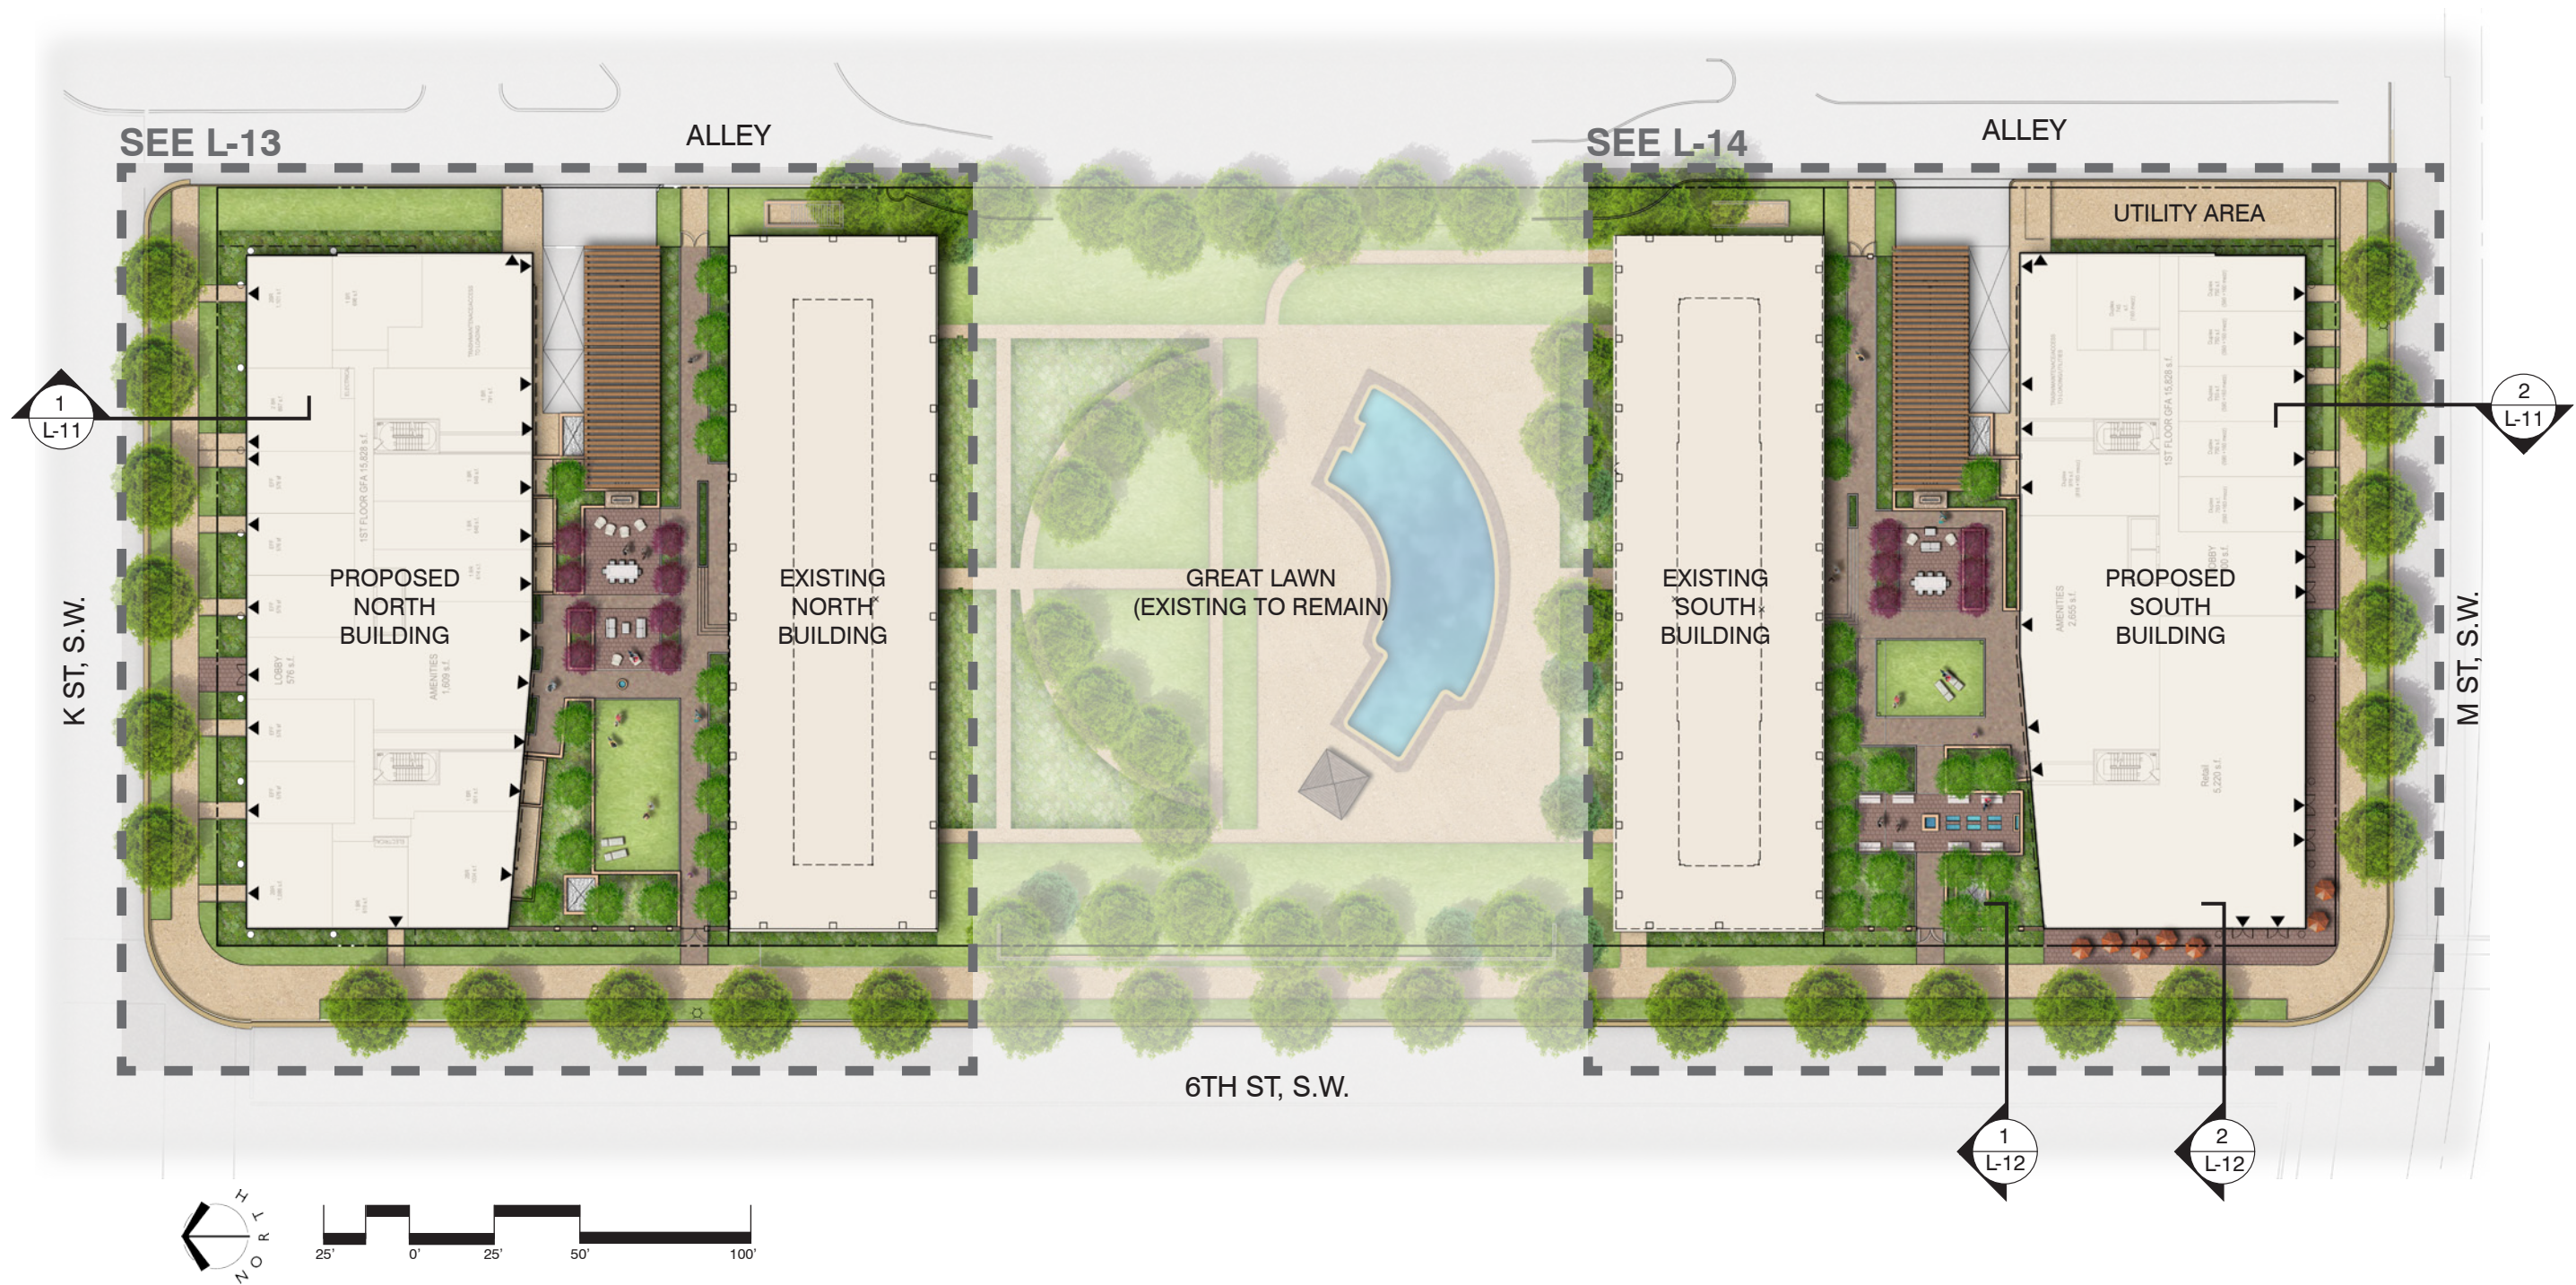


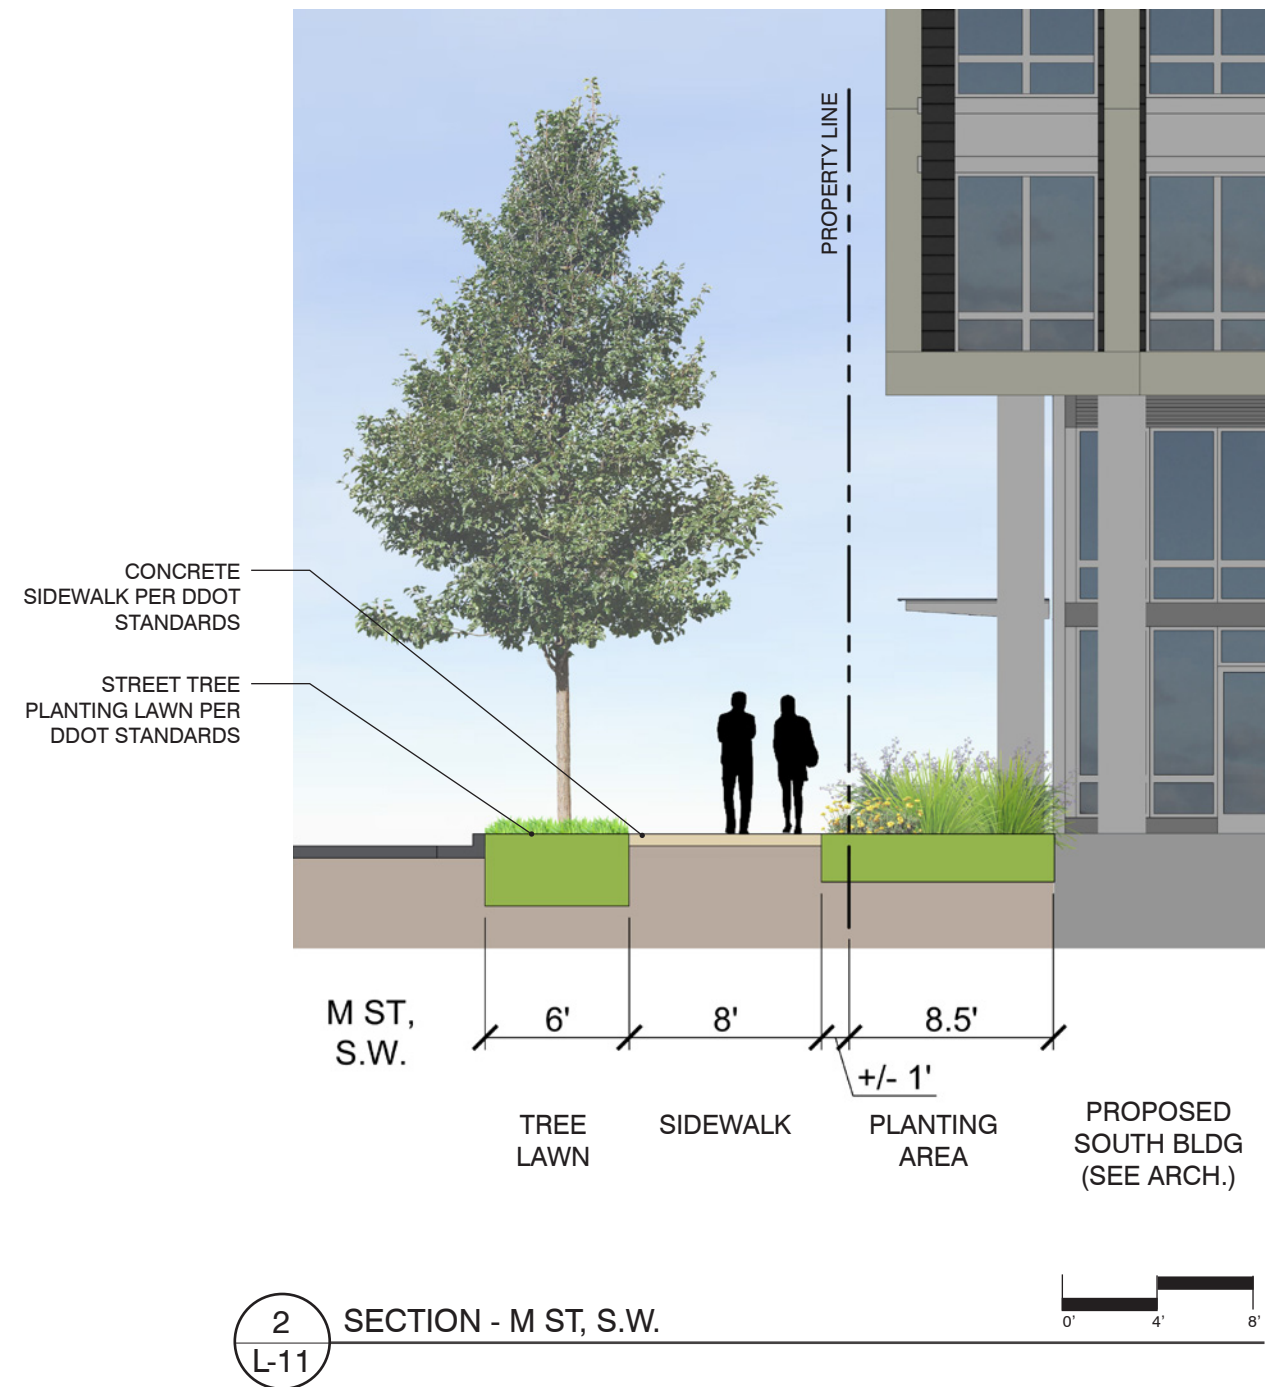


The information shown on this sheet is for illustrative purposes only.

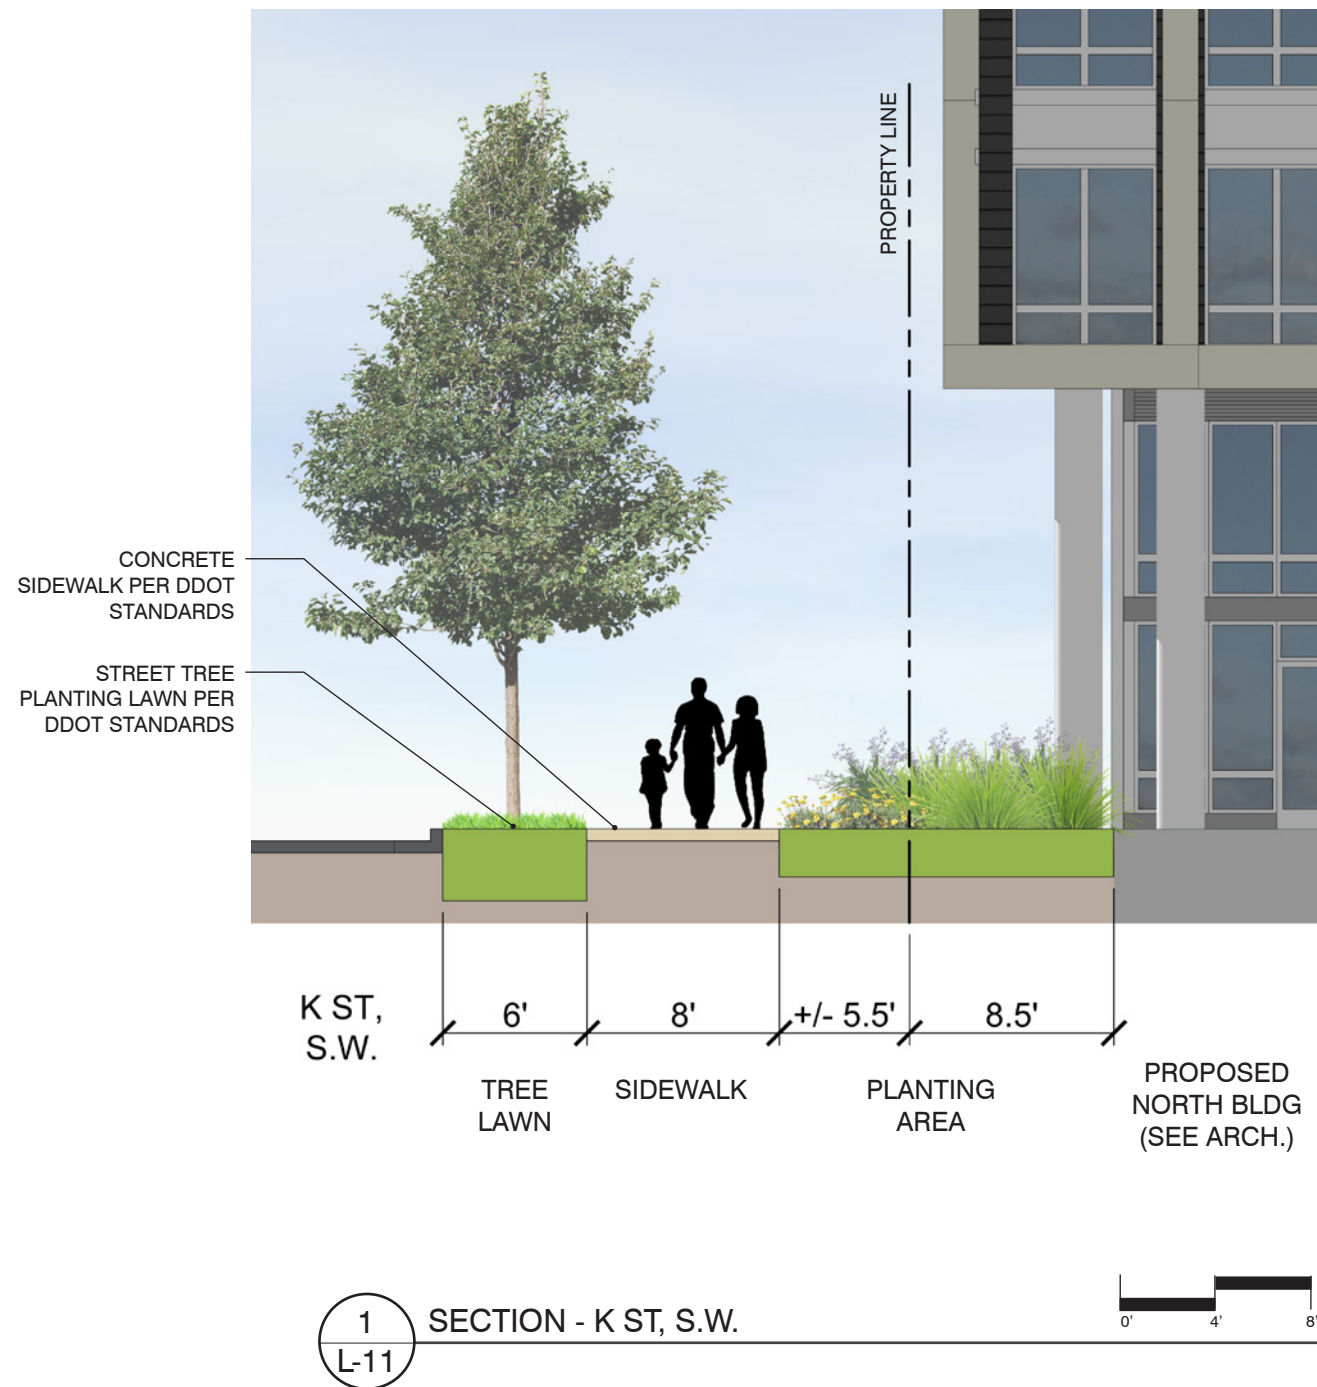

The information shown on this sheet is for illustrative purposes only.

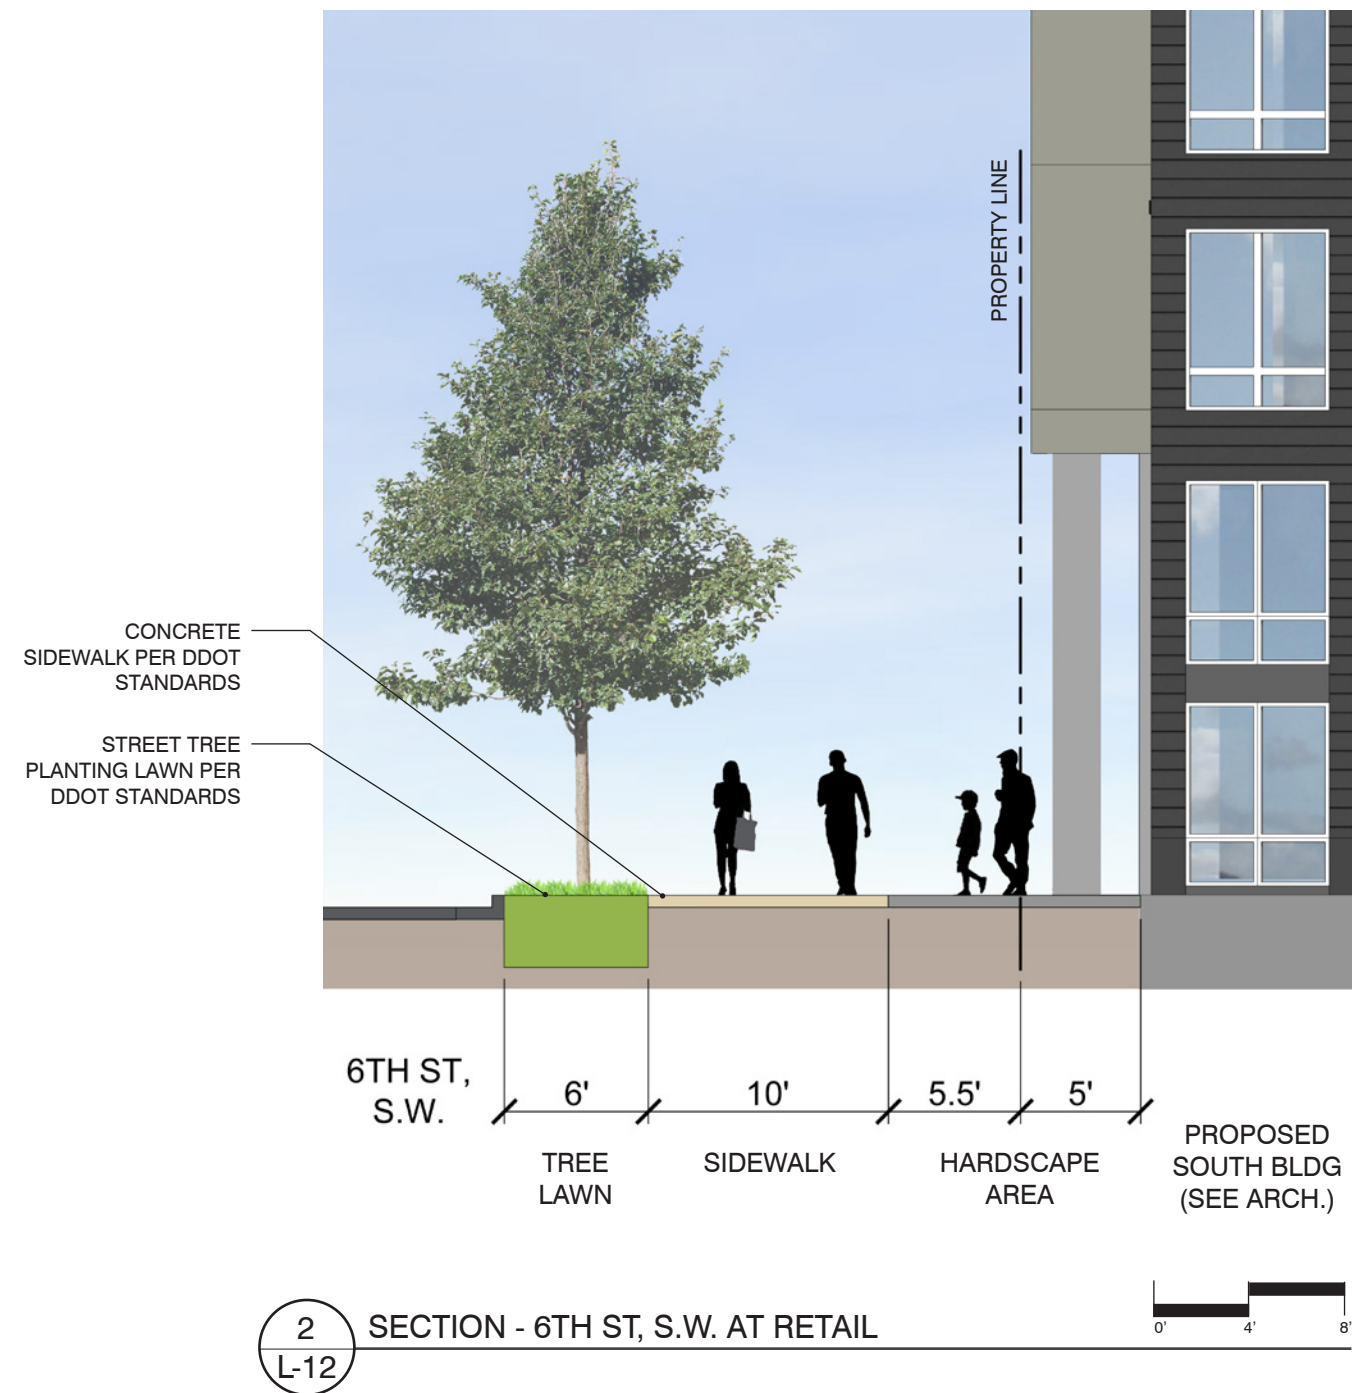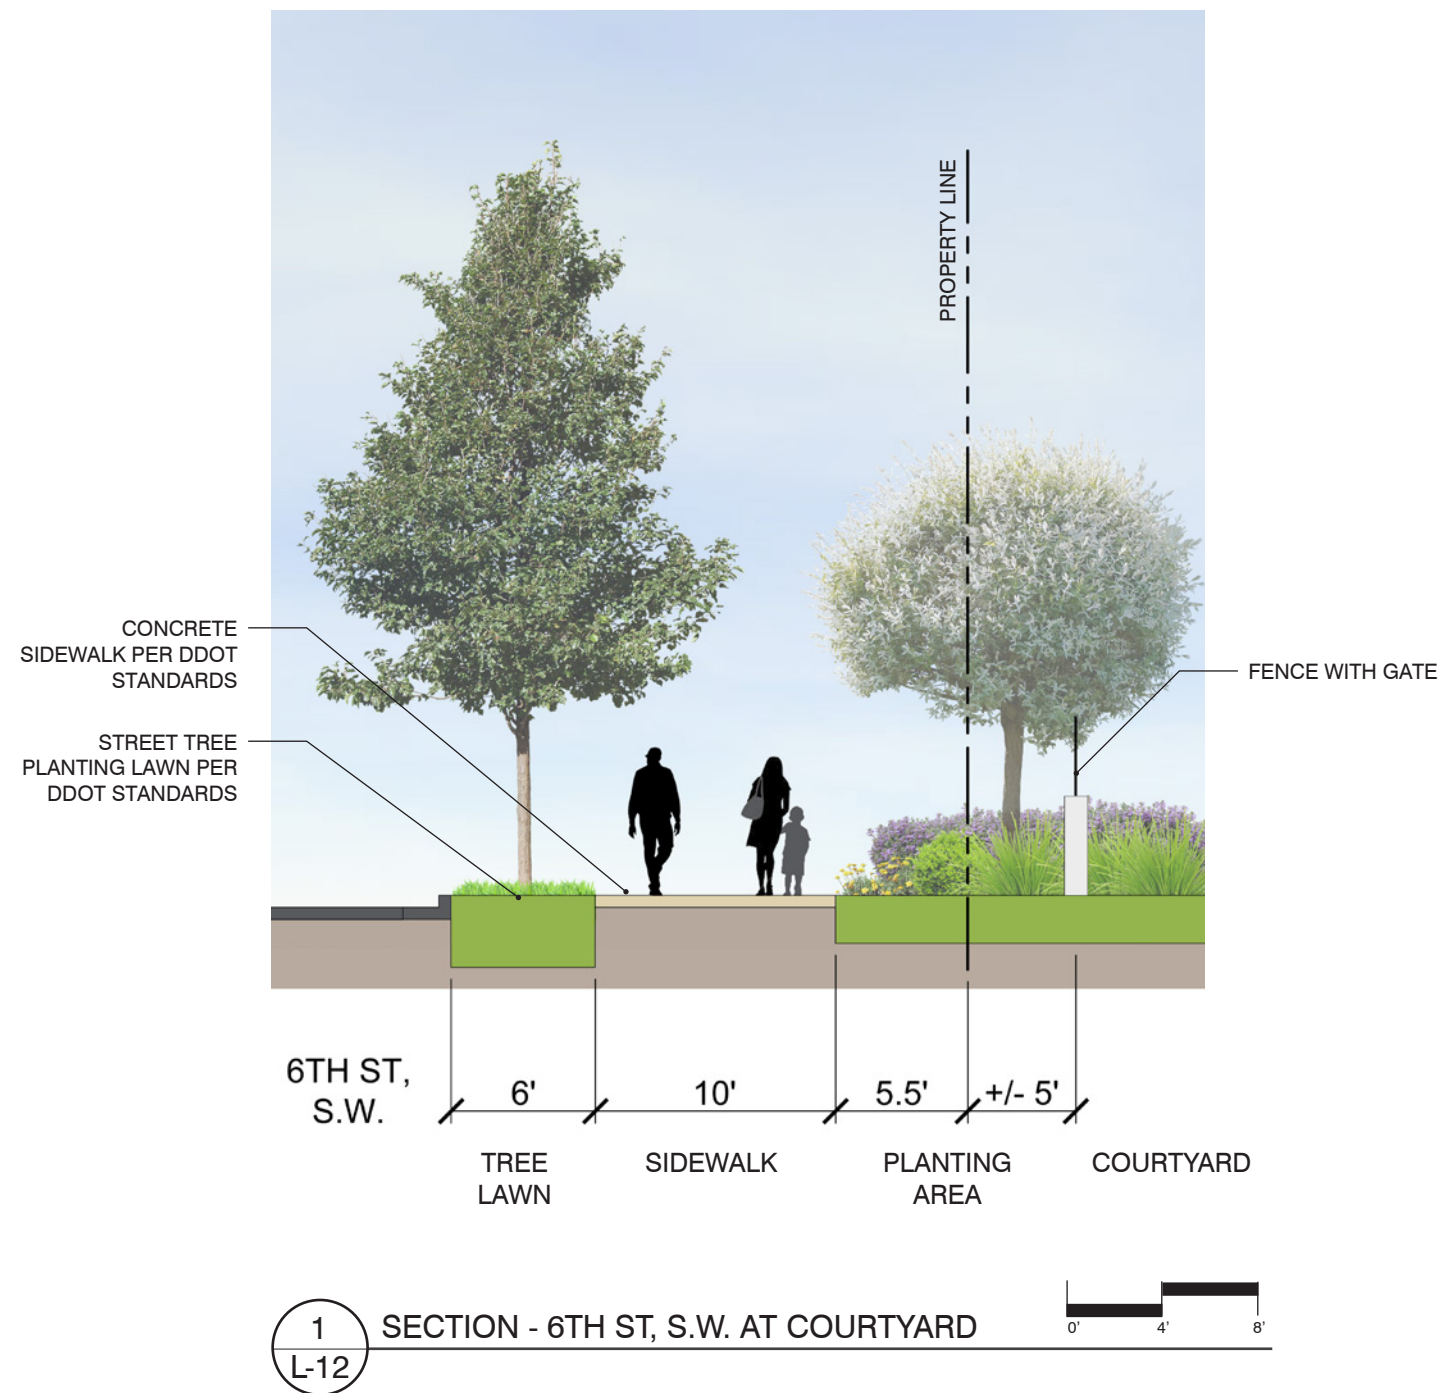


The information shown on this sheet is for illustrative purposes only.

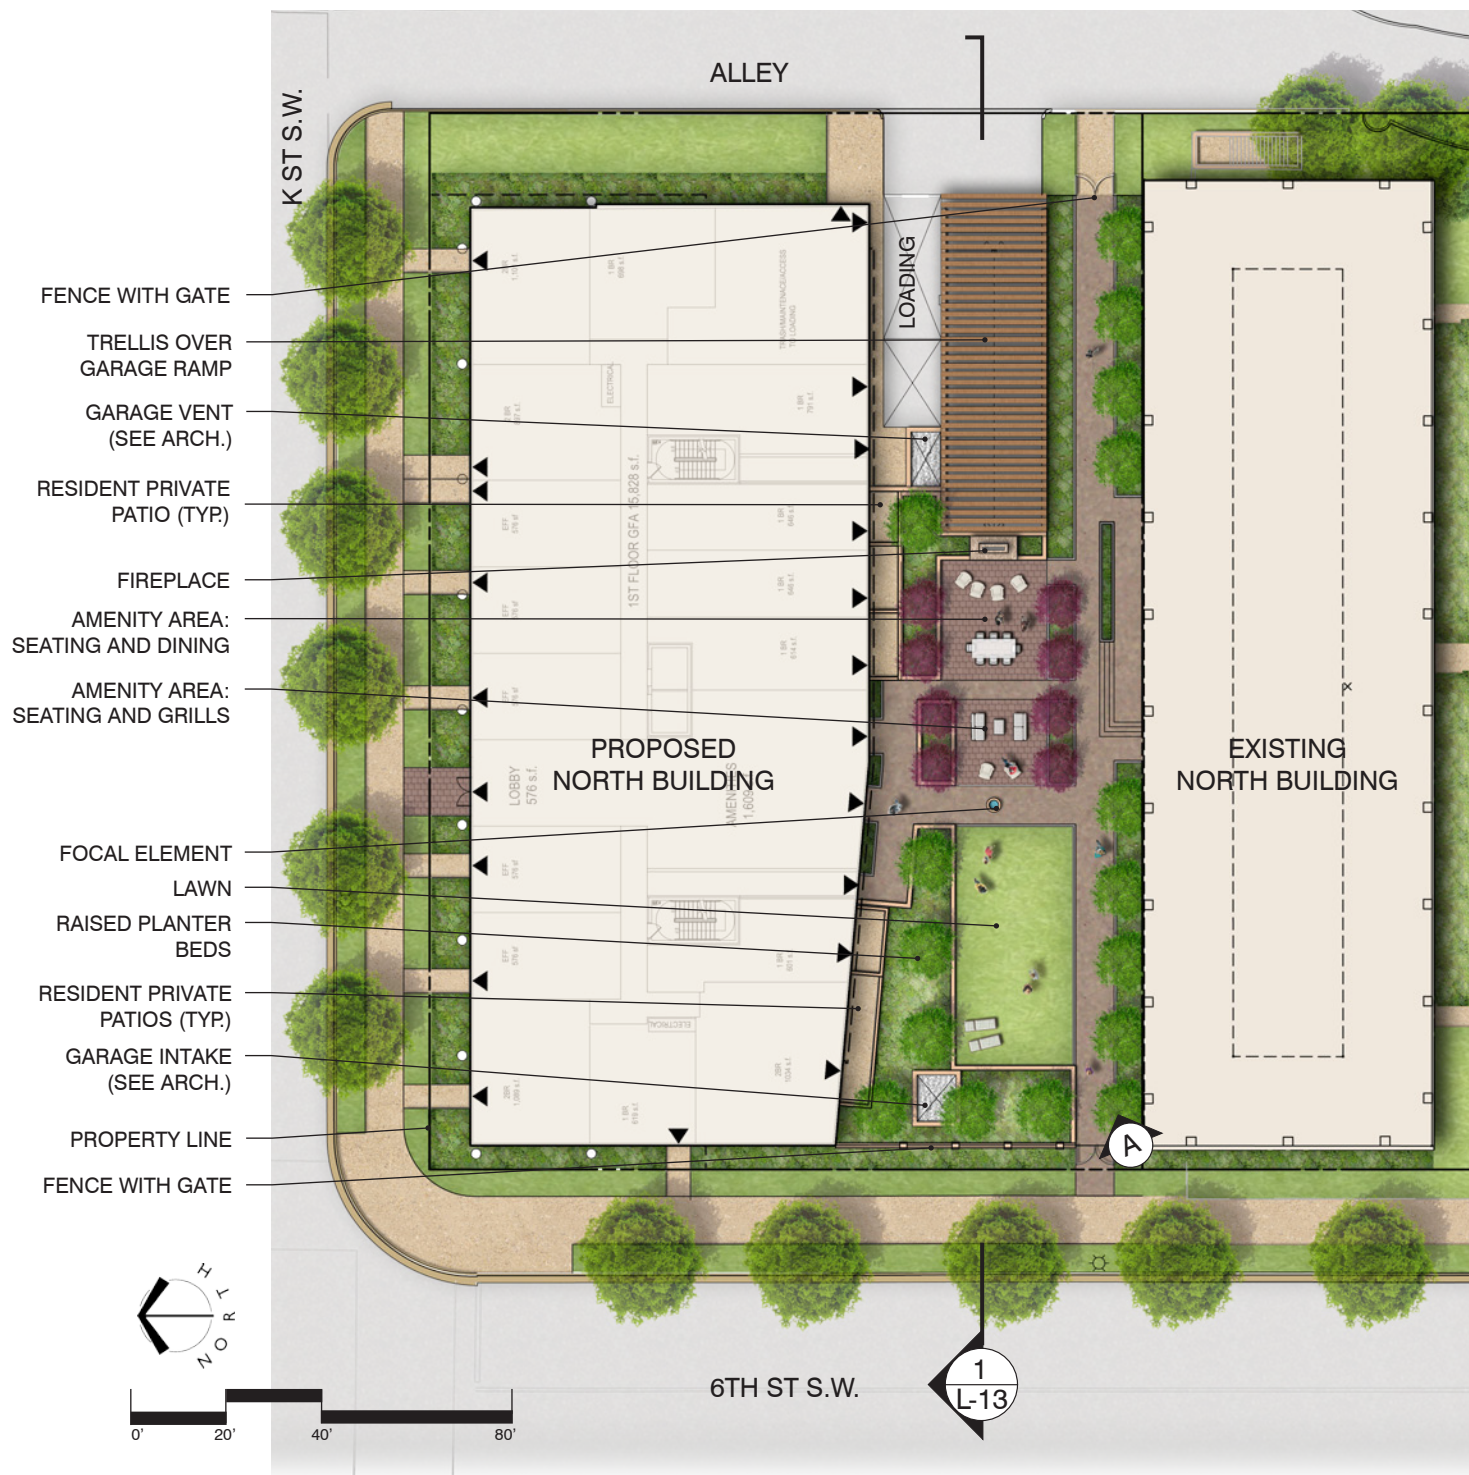

SITE PLAN




PERSPECTIVE VIEW 'A'

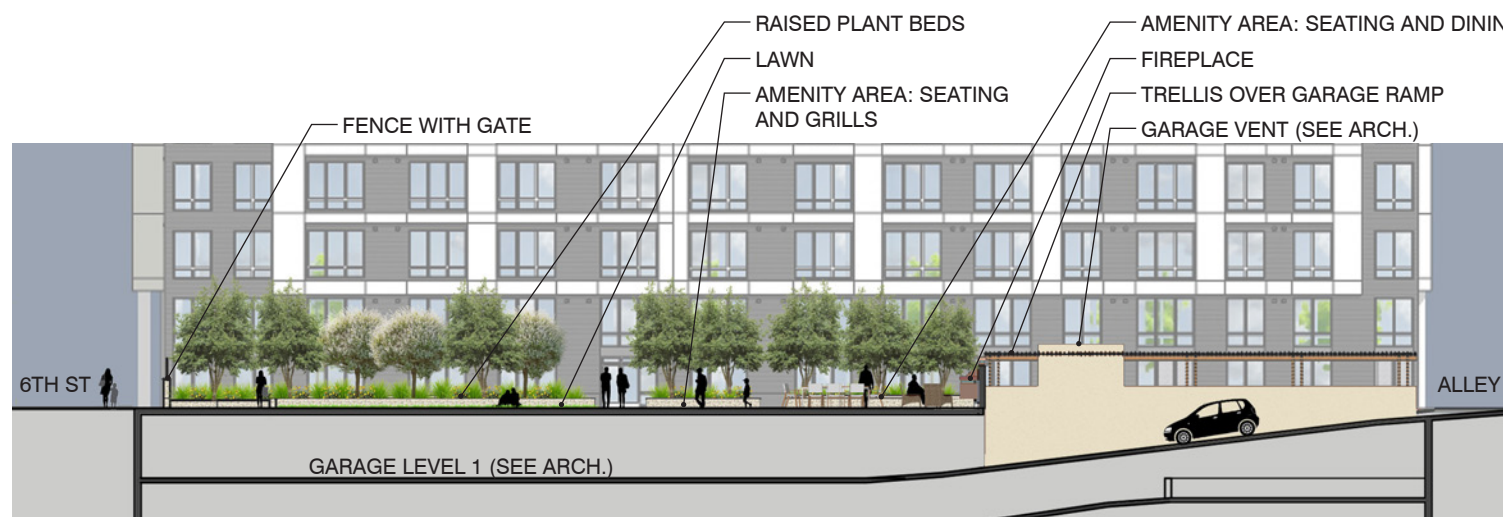

1 SECTION - NORTH COURTYARD
L-13


The information shown on this sheet is for illustrative purposes only.

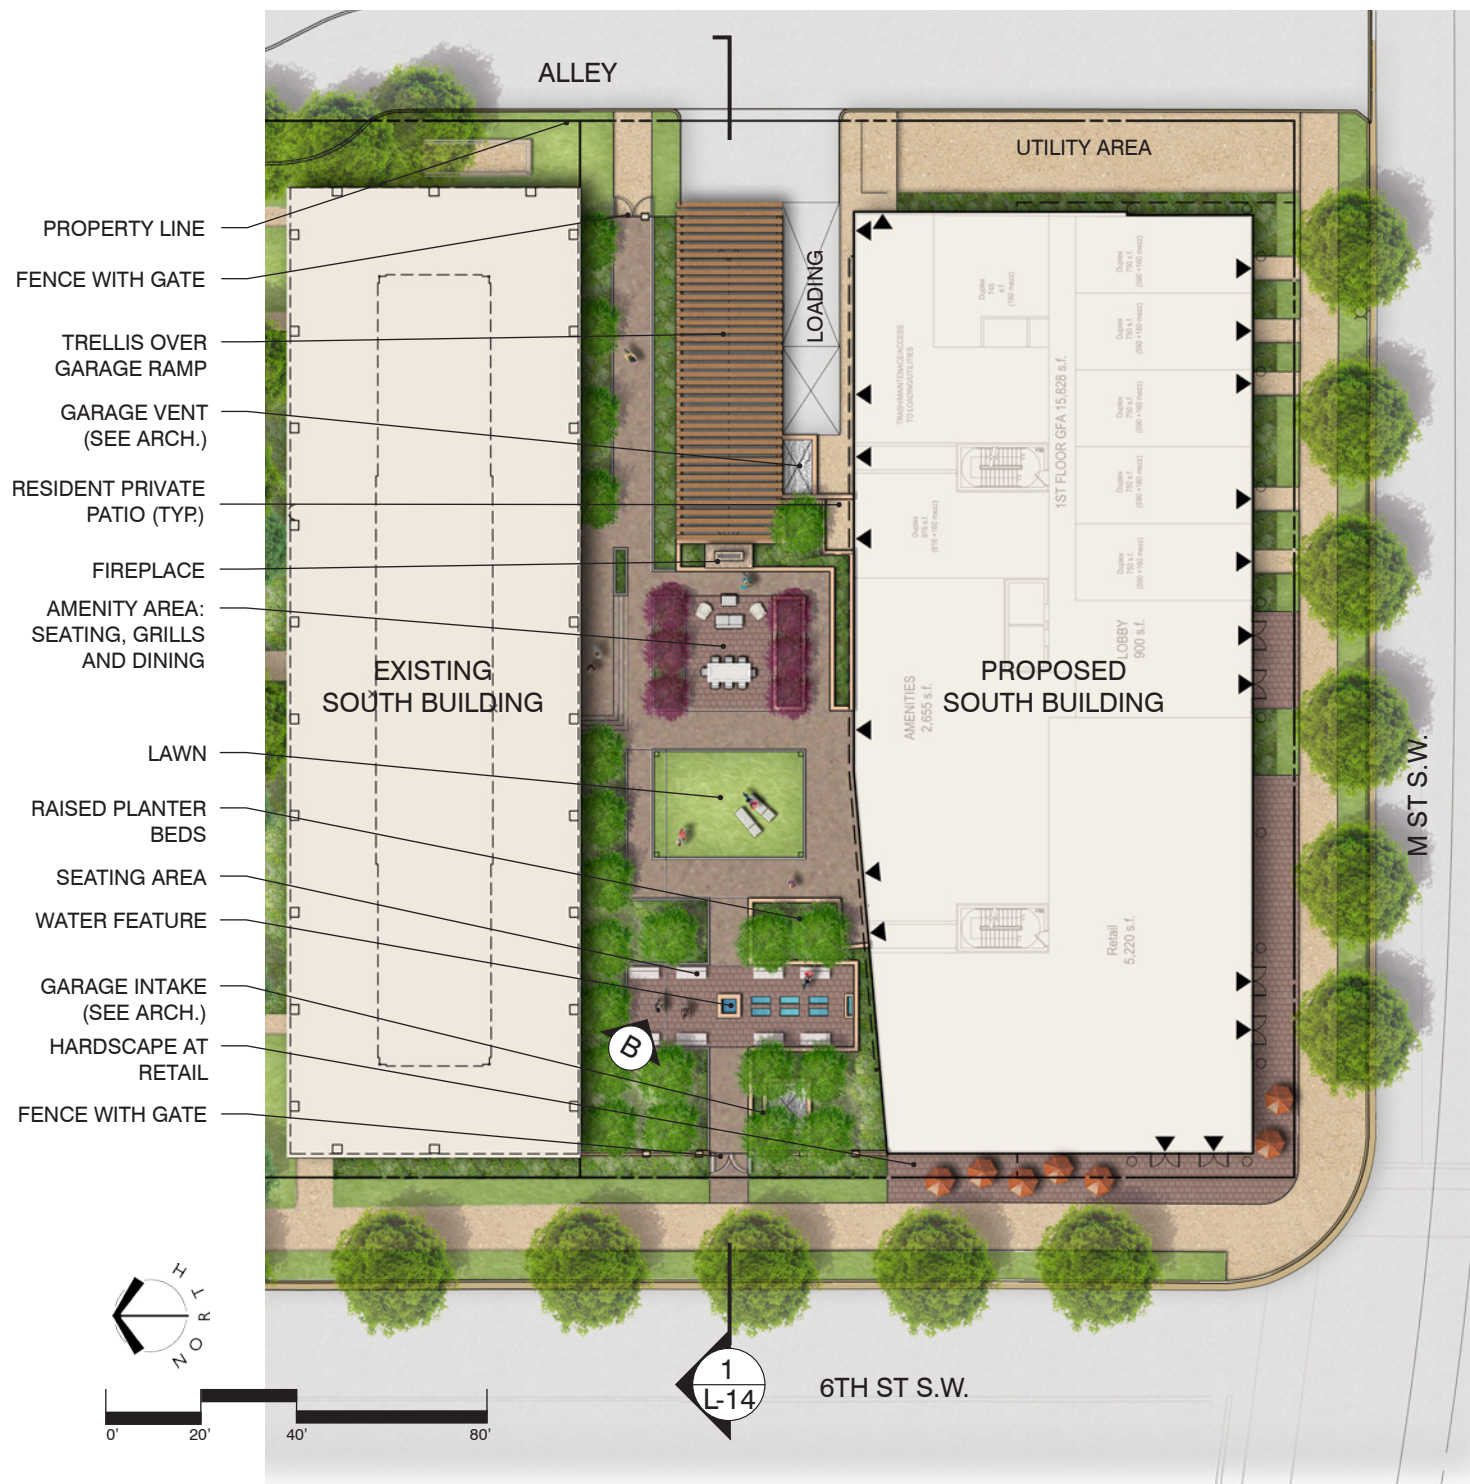

SITE PLAN



PERSPECTIVE VIEW 'B'

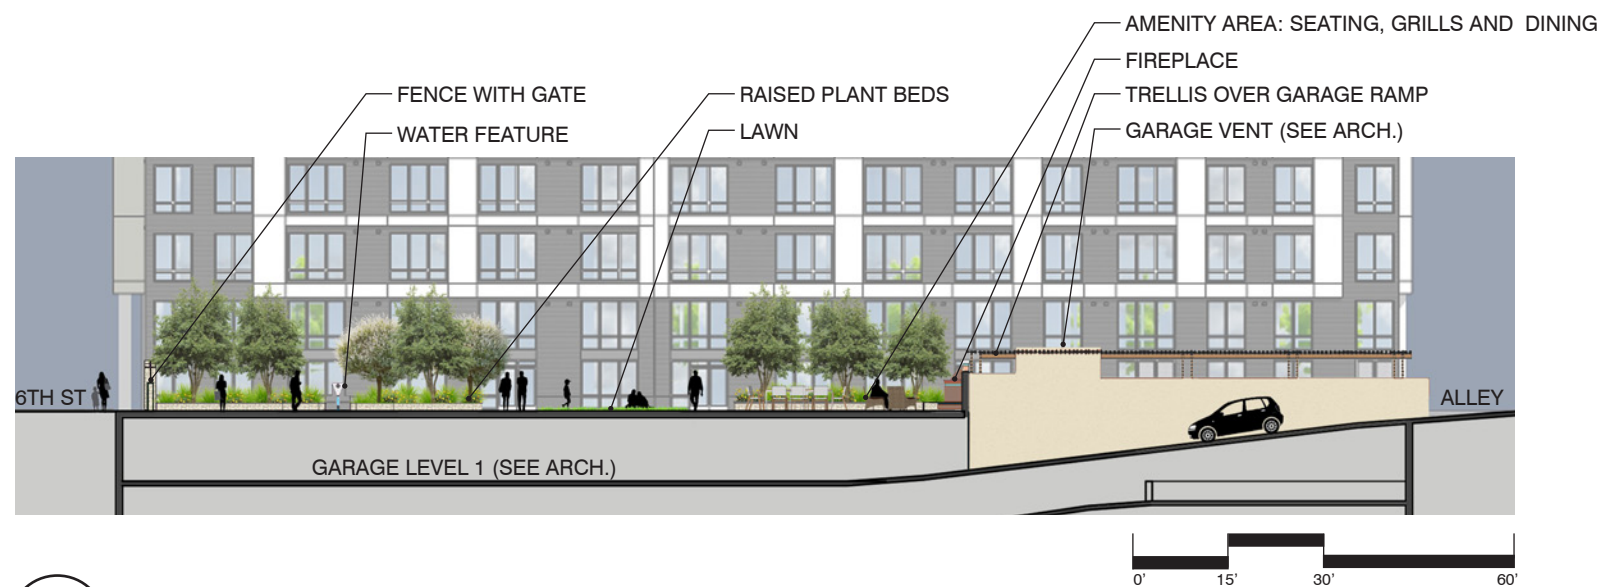

1 SECTION - NORTH COURTYARD
L-14

The information shown on this sheet is for illustrative purposes only.

PLANTINGS
LUSH | LAYERED | COLORFUL

OUTDOOR ROOMS
FLEXIBLE | SYMMETRICAL | INTIMATE

FOCAL ELEMENTS
WATER | SCULPTURAL | ON-AXIS

Contemporary furnishings and a warm material palette provide an update to the traditional courtyard layouts. Layered plantings frame flexible gathering spaces while focal elements capture attention and draw the user further into the visually engaging rooms.



Layered Plantings



Sculptural Pots




Lush Plantings



Unique Lawn Ornaments




Water Elements

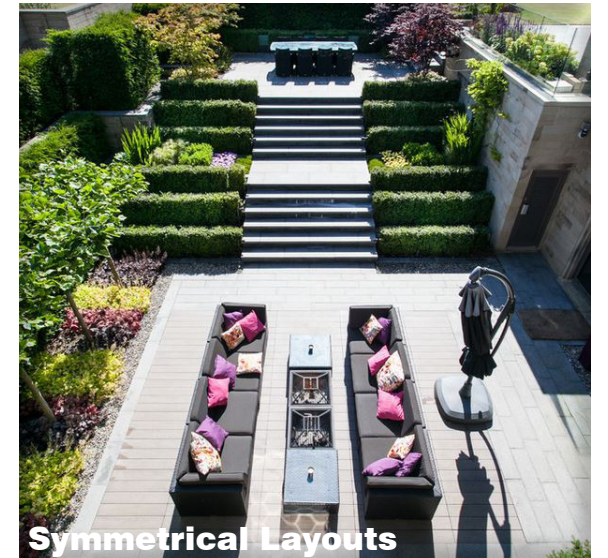

Symmetrical Layouts



Low Planter Walls

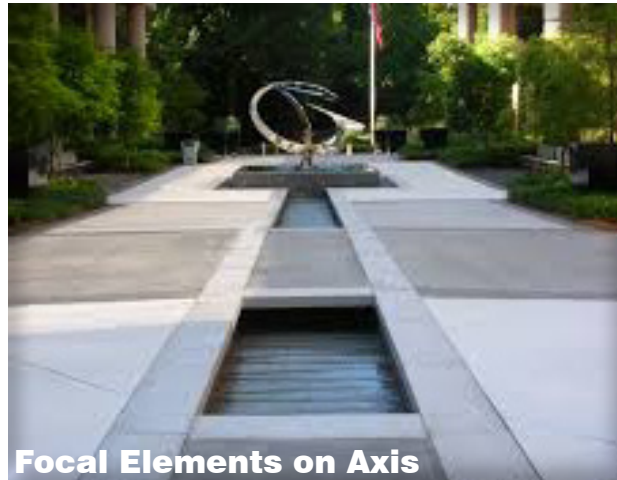

Focal Elements on Axis




Flexible Gathering Areas



Colorful Plantings



Focal Elements

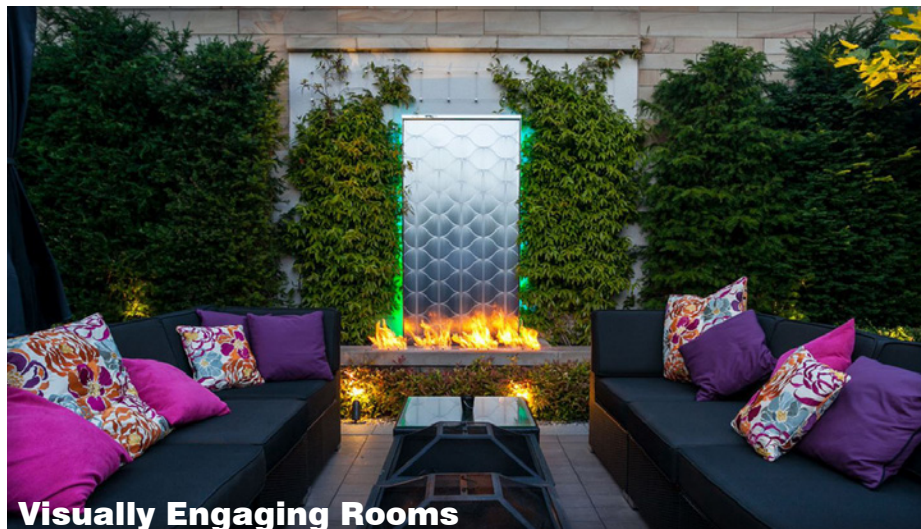

Visually Engaging Rooms



Tree Allees



Intimate Seating Areas